

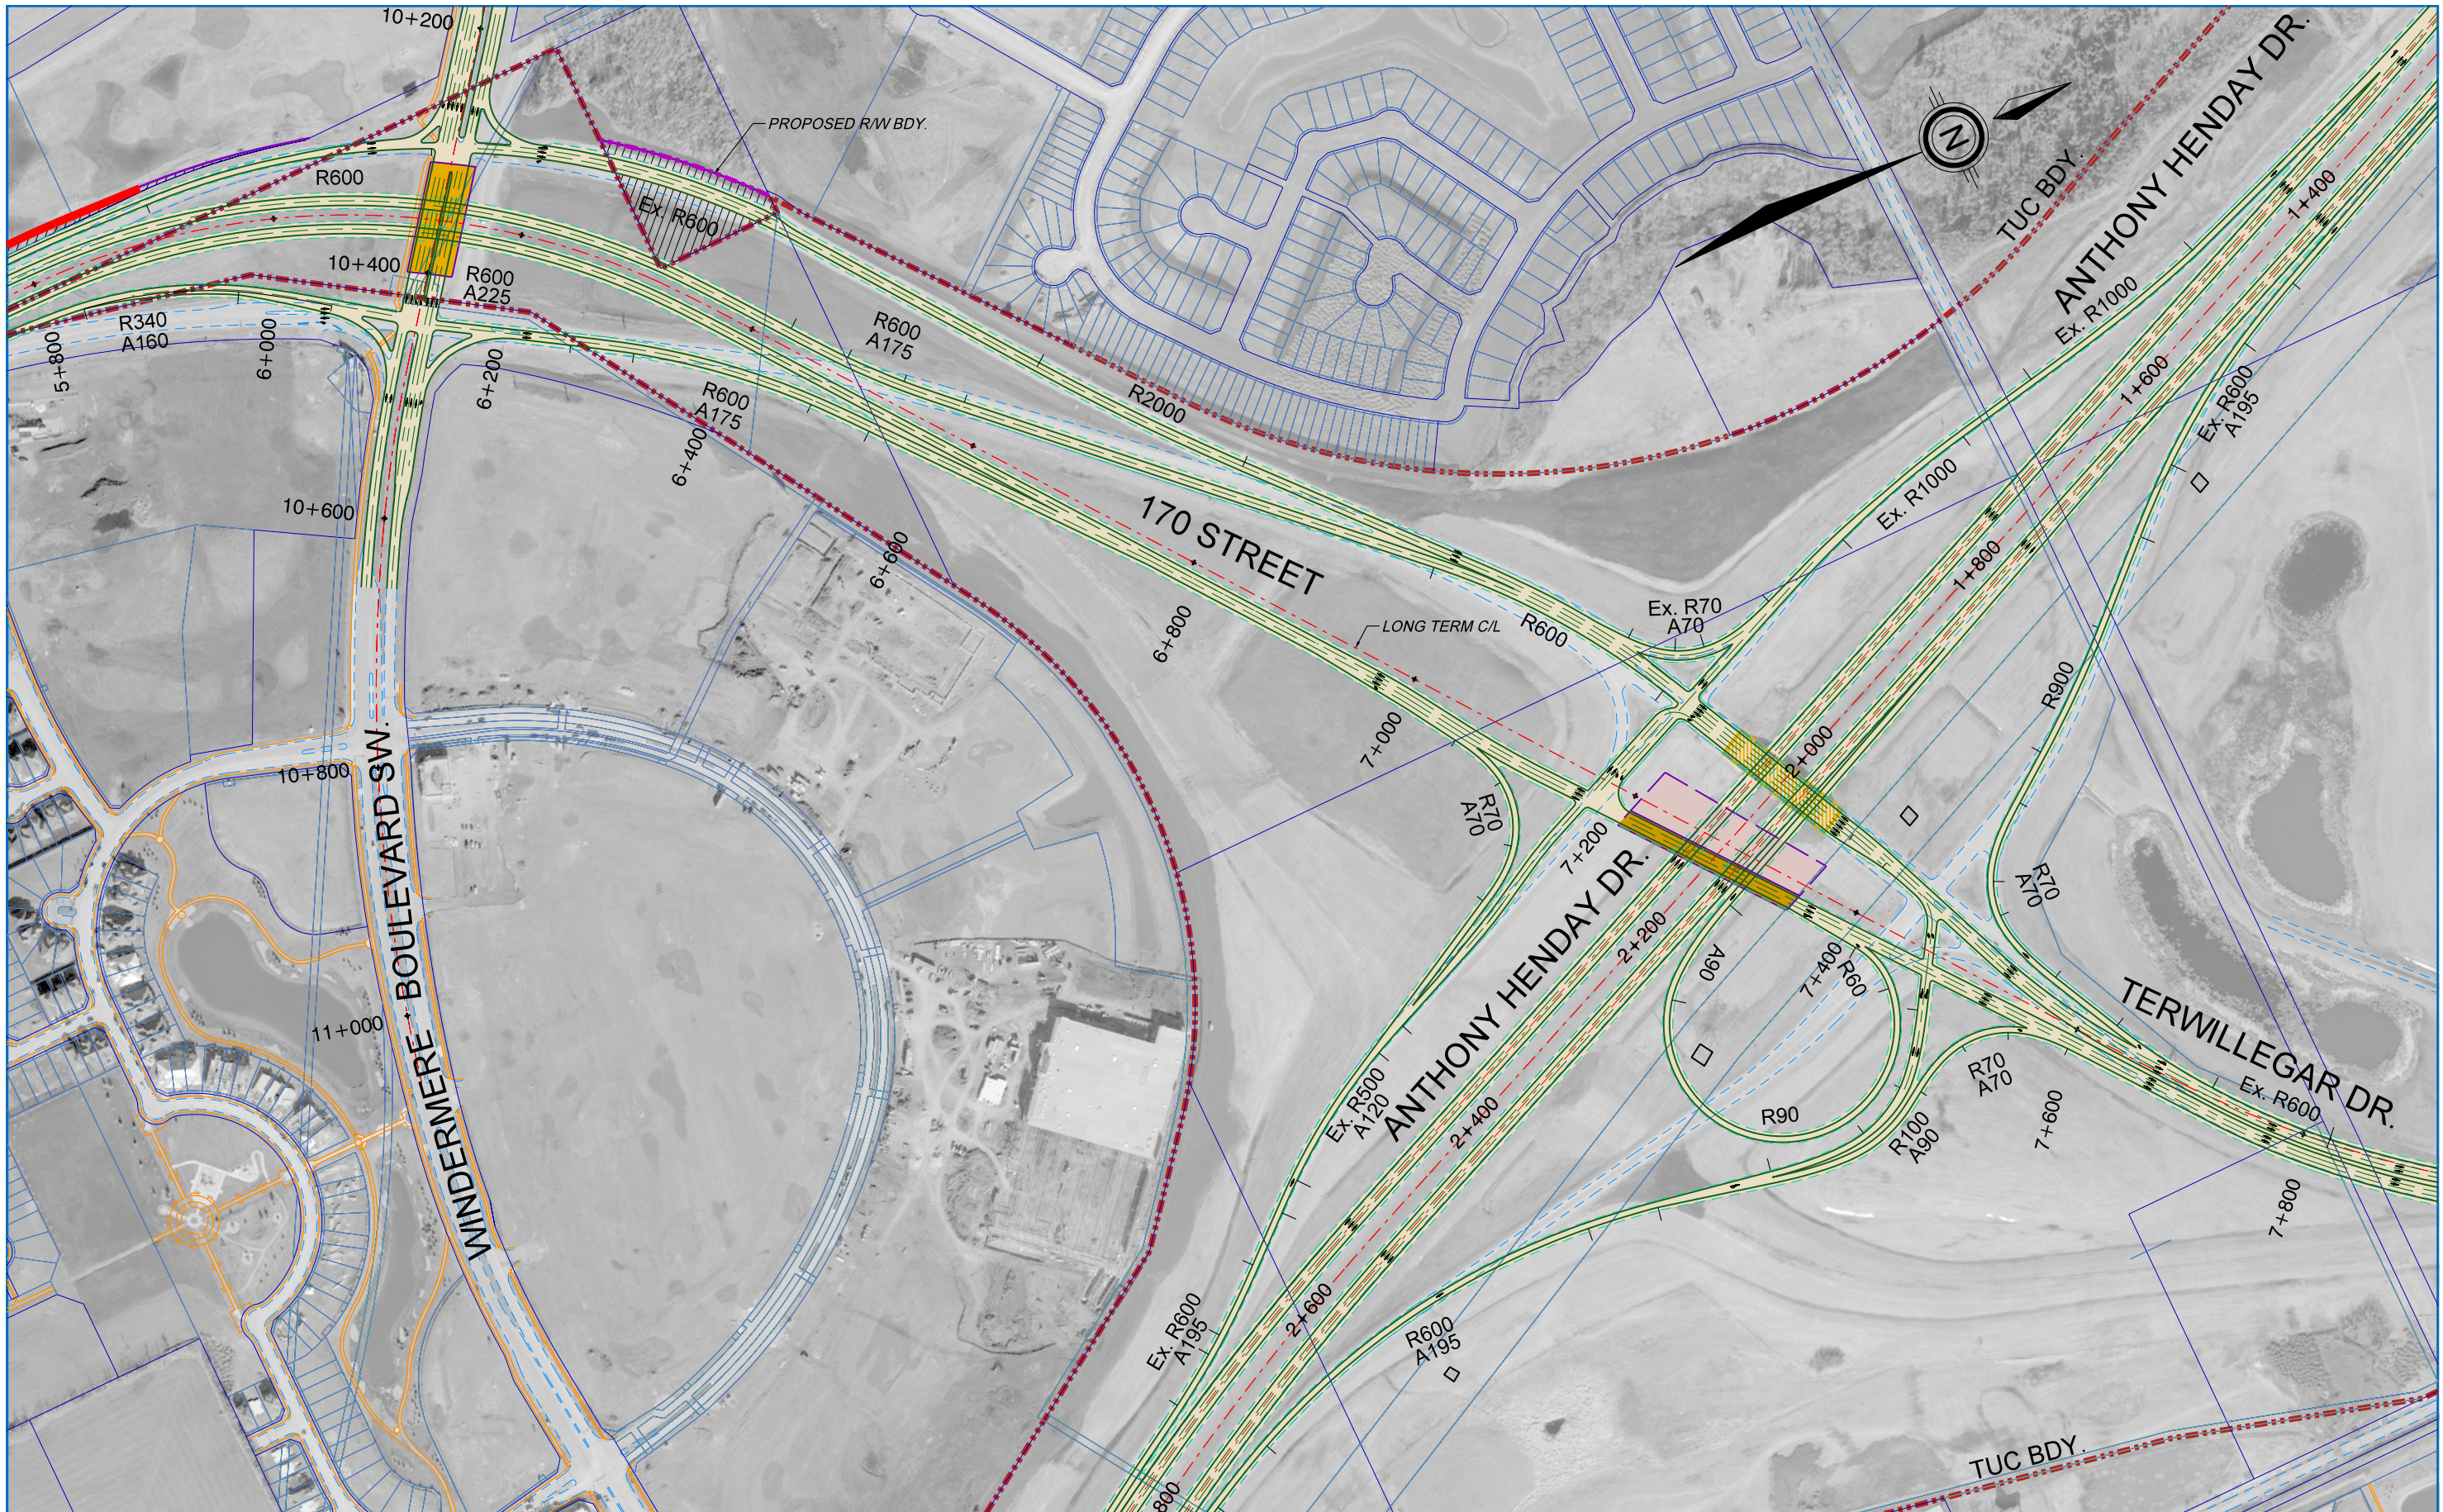


Manager, Transportation Planning Branch
Director, Development & Capital Planning
Director, Strategic Planning
Director, Roadways Design
General Supervisor, Strategic Planning

CONCEPT PLAN - SUBJECT TO PRELIMINARY DESIGN			
PROJECT: 170 STREET - CONCEPT PLANNING STUDY			
170 STREET/ANTHONY HENDAY DRIVE INTERCHANGE			
INTERMEDIATE STAGE PLAN			
THE CITY OF Edmonton	TRANSPORTATION	DRAWN BY: B. STAPOR C. BROOKS	PLAN NO. S170 XX XX1
		DATE March 2010	

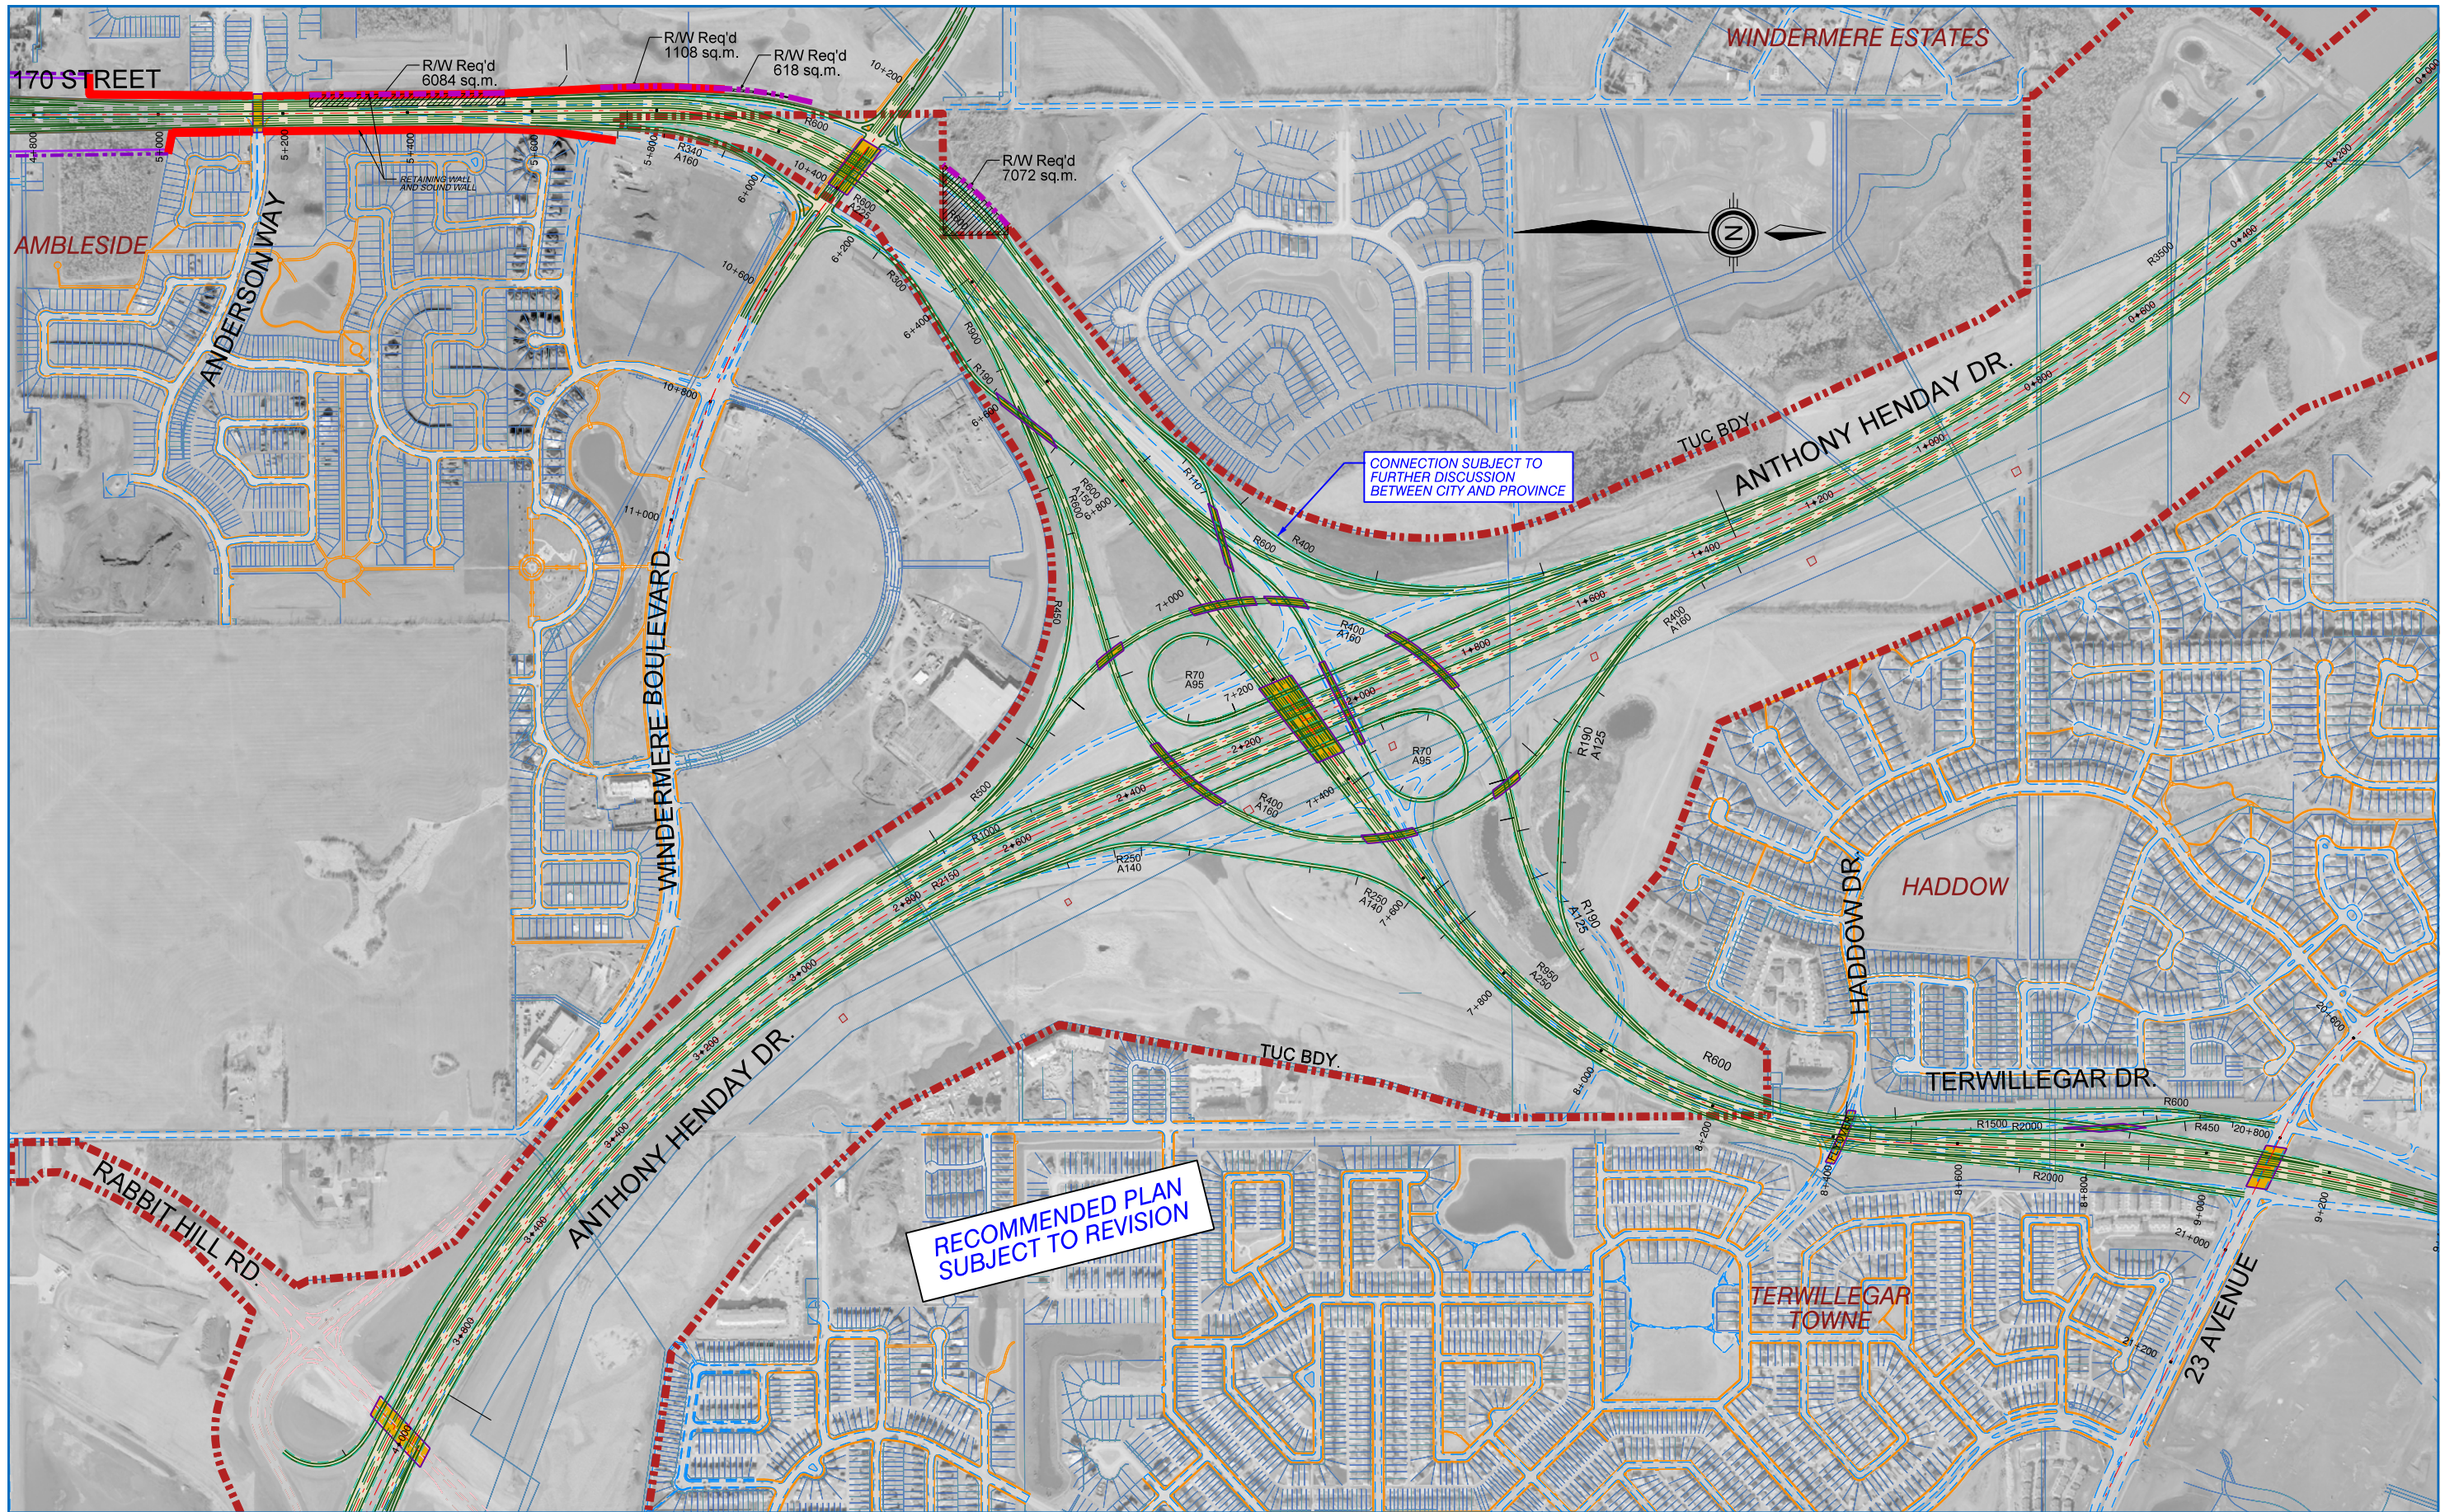

		 		CONCEPT PLAN - SUBJECT TO PRELIMINARY DESIGN	
SCALE 0 50 100 200 HORIZONTAL		Manager, Transportation Planning Branch Director, Development & Capital Planning Director, Strategic Planning Director, Roadways Design General Supervisor, Strategic Planning		PROJECT: 170 STREET - CONCEPT PLANNING STUDY 170 STREET/ANTHONY HENDAY DRIVE INTERCHANGE RECOMMENDED LONG TERM PLAN	
				DRAWN BY: B. STAPOR DATE: November, 2010	PLAN NO. S170 XX XX1

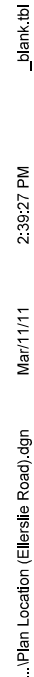

 COMMUNICATION TOWERS
 EXISTING NATURAL AREA
 SEASONAL WETLAND

-  PROPOSED PROPERTY LINE
WITH NOISE WALL
 PROPOSED PROPERTY LINE
WITH BERM
 CUT/FILL LIMITS
 RETAINING WALL




PROJECT:

THE CITY OF
Edmonton TRANSPORTATION


DRAWN BY:	MT
DATE	March 2011
SCALE	1:5000

PLAN NO.
S170 00 L02

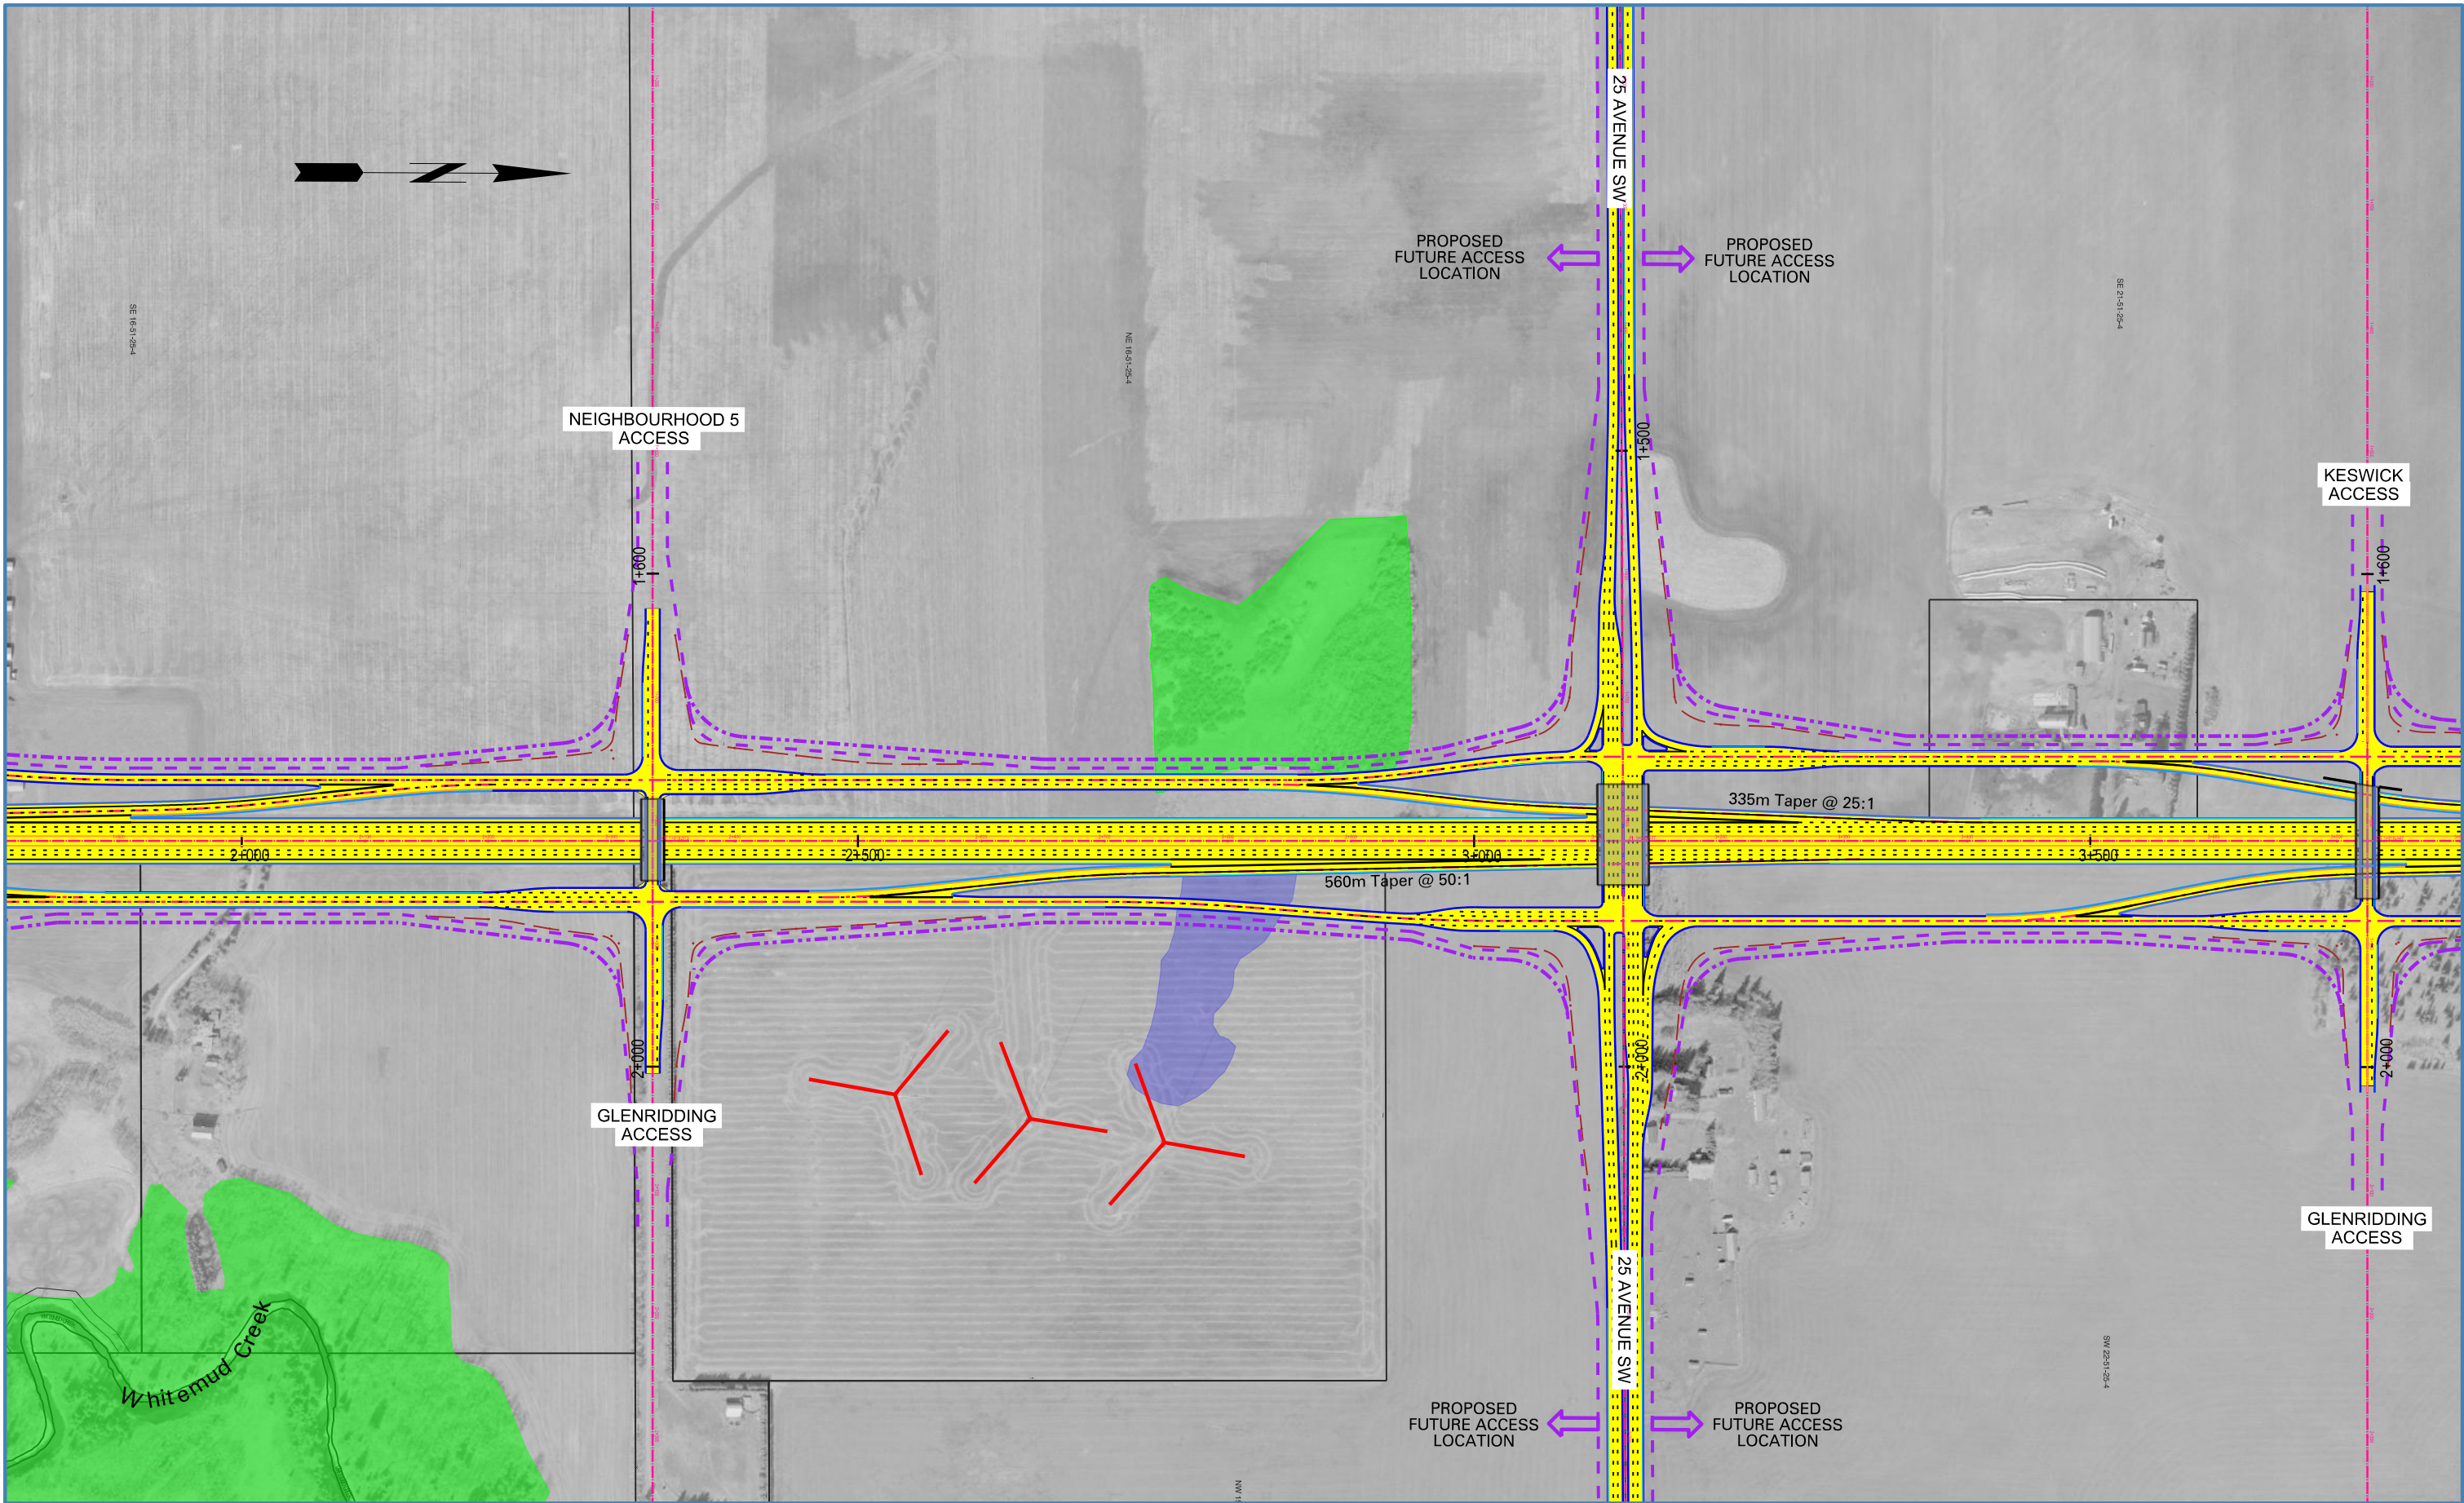

LEGEND COMMUNICATION TOWERS EXISTING NATURAL AREA SEASONAL WETLAND PROPOSED PROPERTY LINE WITH NOISE WALL PROPOSED PROPERTY LINE WITH BERM CUT/FILL LIMITS RETAINING WALL				 	Manager, Transportation Planning Branch Director, Development & Capital Planning Director, Strategic Planning Director, Roadways Design General Supervisor, Strategic Planning	CONCEPT PLAN - SUBJECT TO PRELIMINARY DESIGN PROJECT: 170 STREET Plan and Profile 25 Avenue SW TRANSPORTATION DRAWN BY: MT DATE: March 2011 SCALE: 1:5000 PLAN NO. S170 00 L02	
---	--	--	--	------	---	--	--

...Plan Location (41 Ave SW).dgn Mar/15/11 1:40:49 PM _blank.tbl

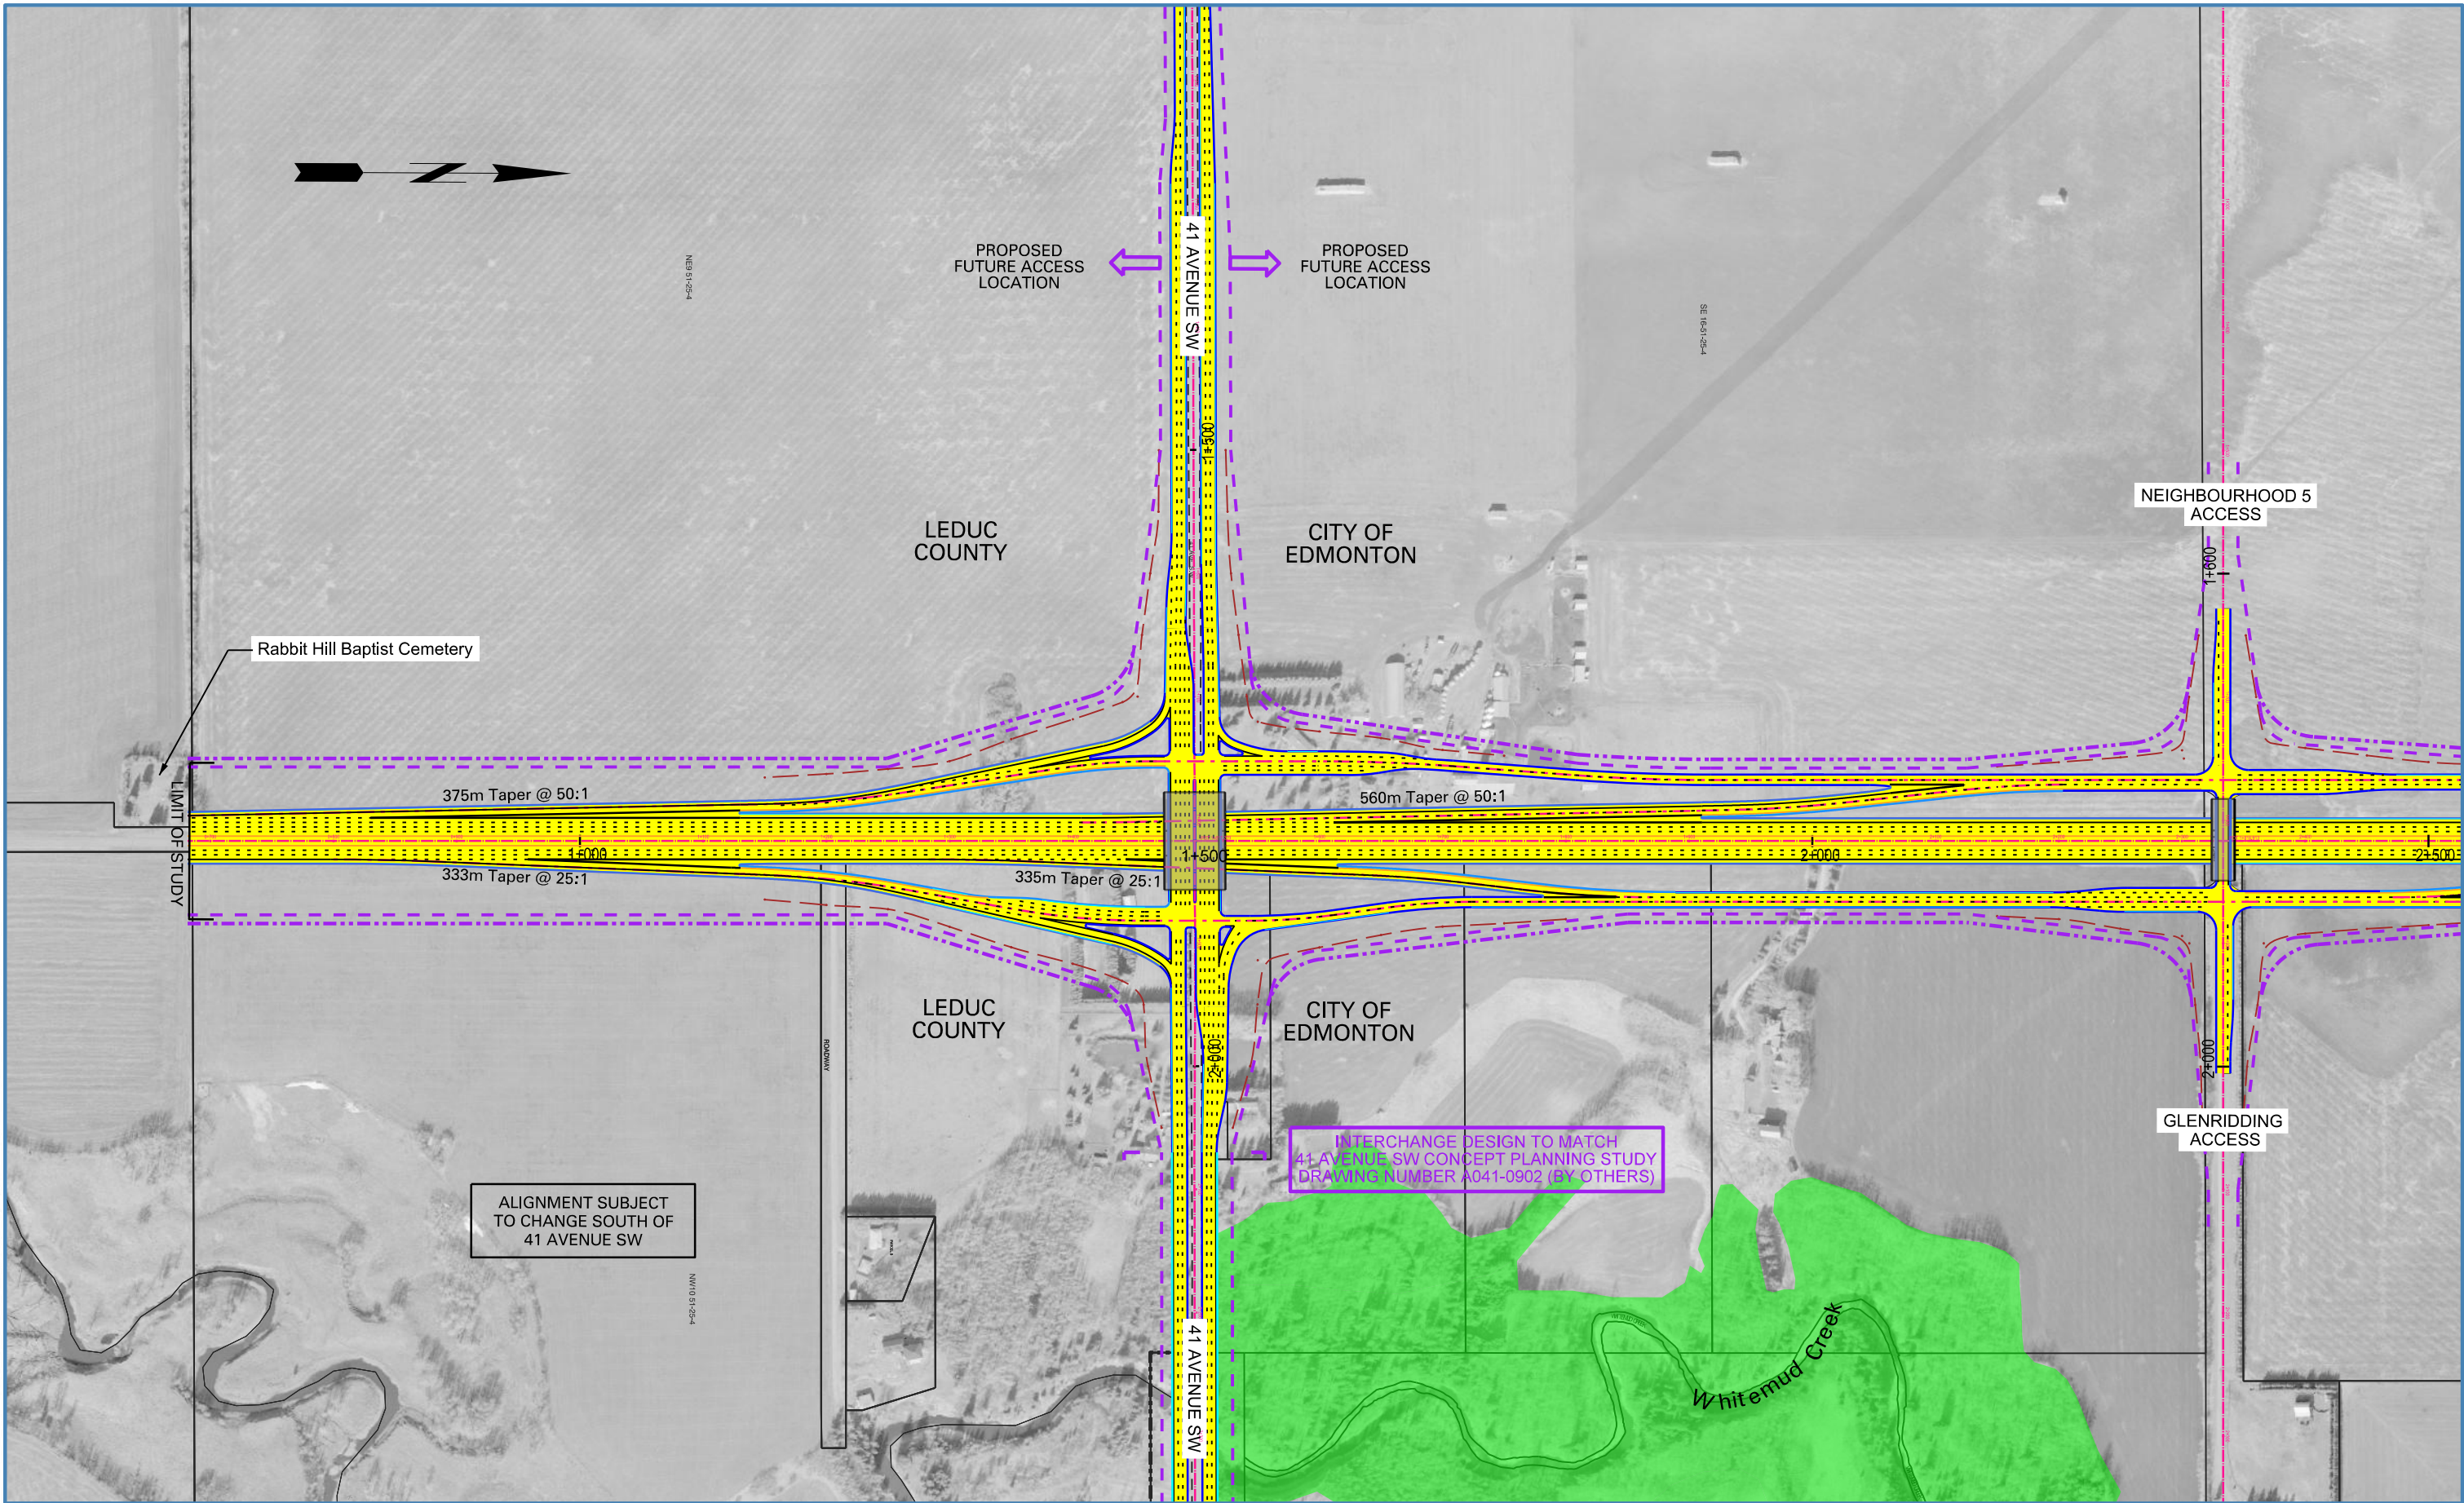

LEGEND				 		Manager, Transportation Planning Branch Director, Development & Capital Planning Director, Strategic Planning Director, Roadways Design General Supervisor, Strategic Planning		CONCEPT PLAN - SUBJECT TO PRELIMINARY DESIGN 170 STREET Plan and Profile 41 Avenue SW  TRANSPORTATION		DRAWN BY: MT DATE: March 2011 SCALE: 1:5000 PLAN NO. S170 00 L02	
 COMMUNICATION TOWERS	 EXISTING NATURAL AREA	 SEASONAL WETLAND	 PROPOSED PROPERTY LINE WITH NOISE WALL	 PROPOSED PROPERTY LINE WITH BERM	 CUT/FILL LIMITS	 RETAINING WALL					