


## Access Closure Location

Plan View of Site at 8025 - 50 Street NW:

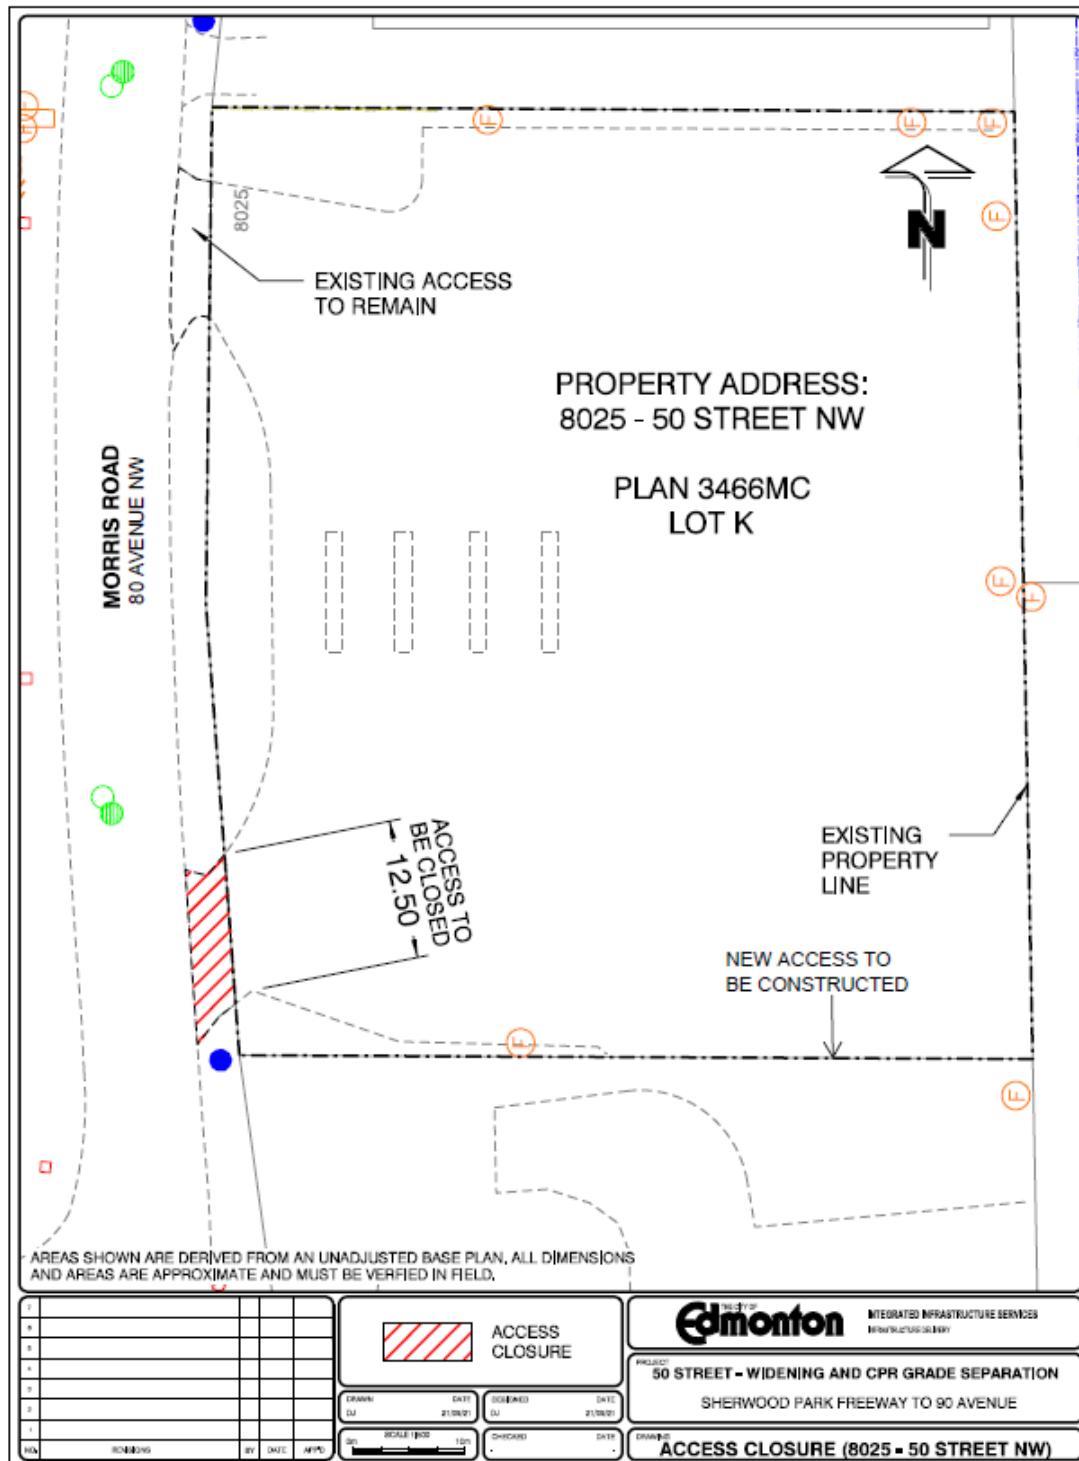

## Attachment 2

Street View of Site Access To Be Closed:



Image capture: Oct 2020 © 2021 Google

Street View of Site Access to Remain:



Image capture: Oct 2020 © 2021 Google