



LOCAL IMPROVEMENT NOTICE SIDEWALK RECONSTRUCTION PROJECT # 20

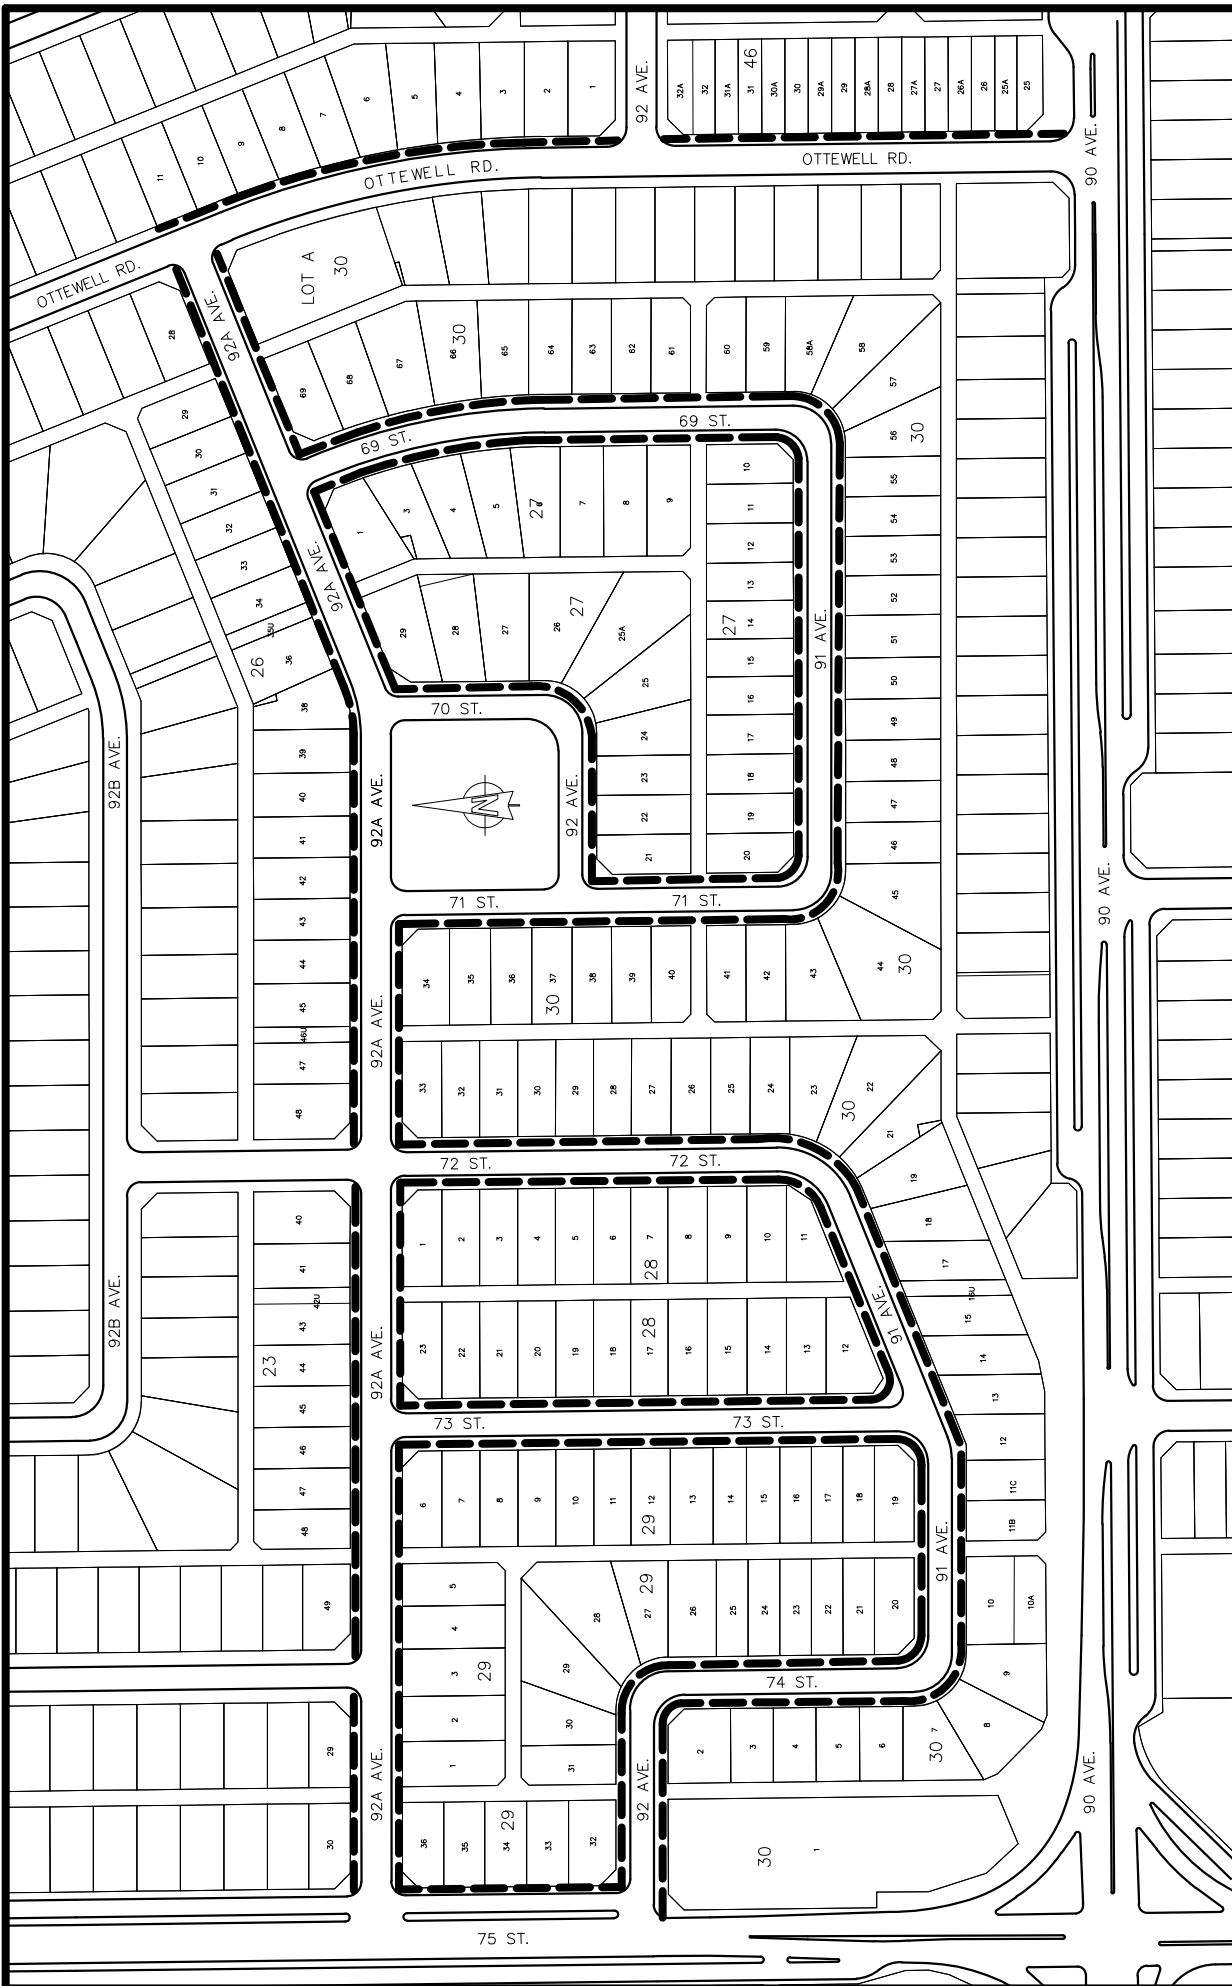


PROPOSED SIDEWALK RECONSTRUCTION

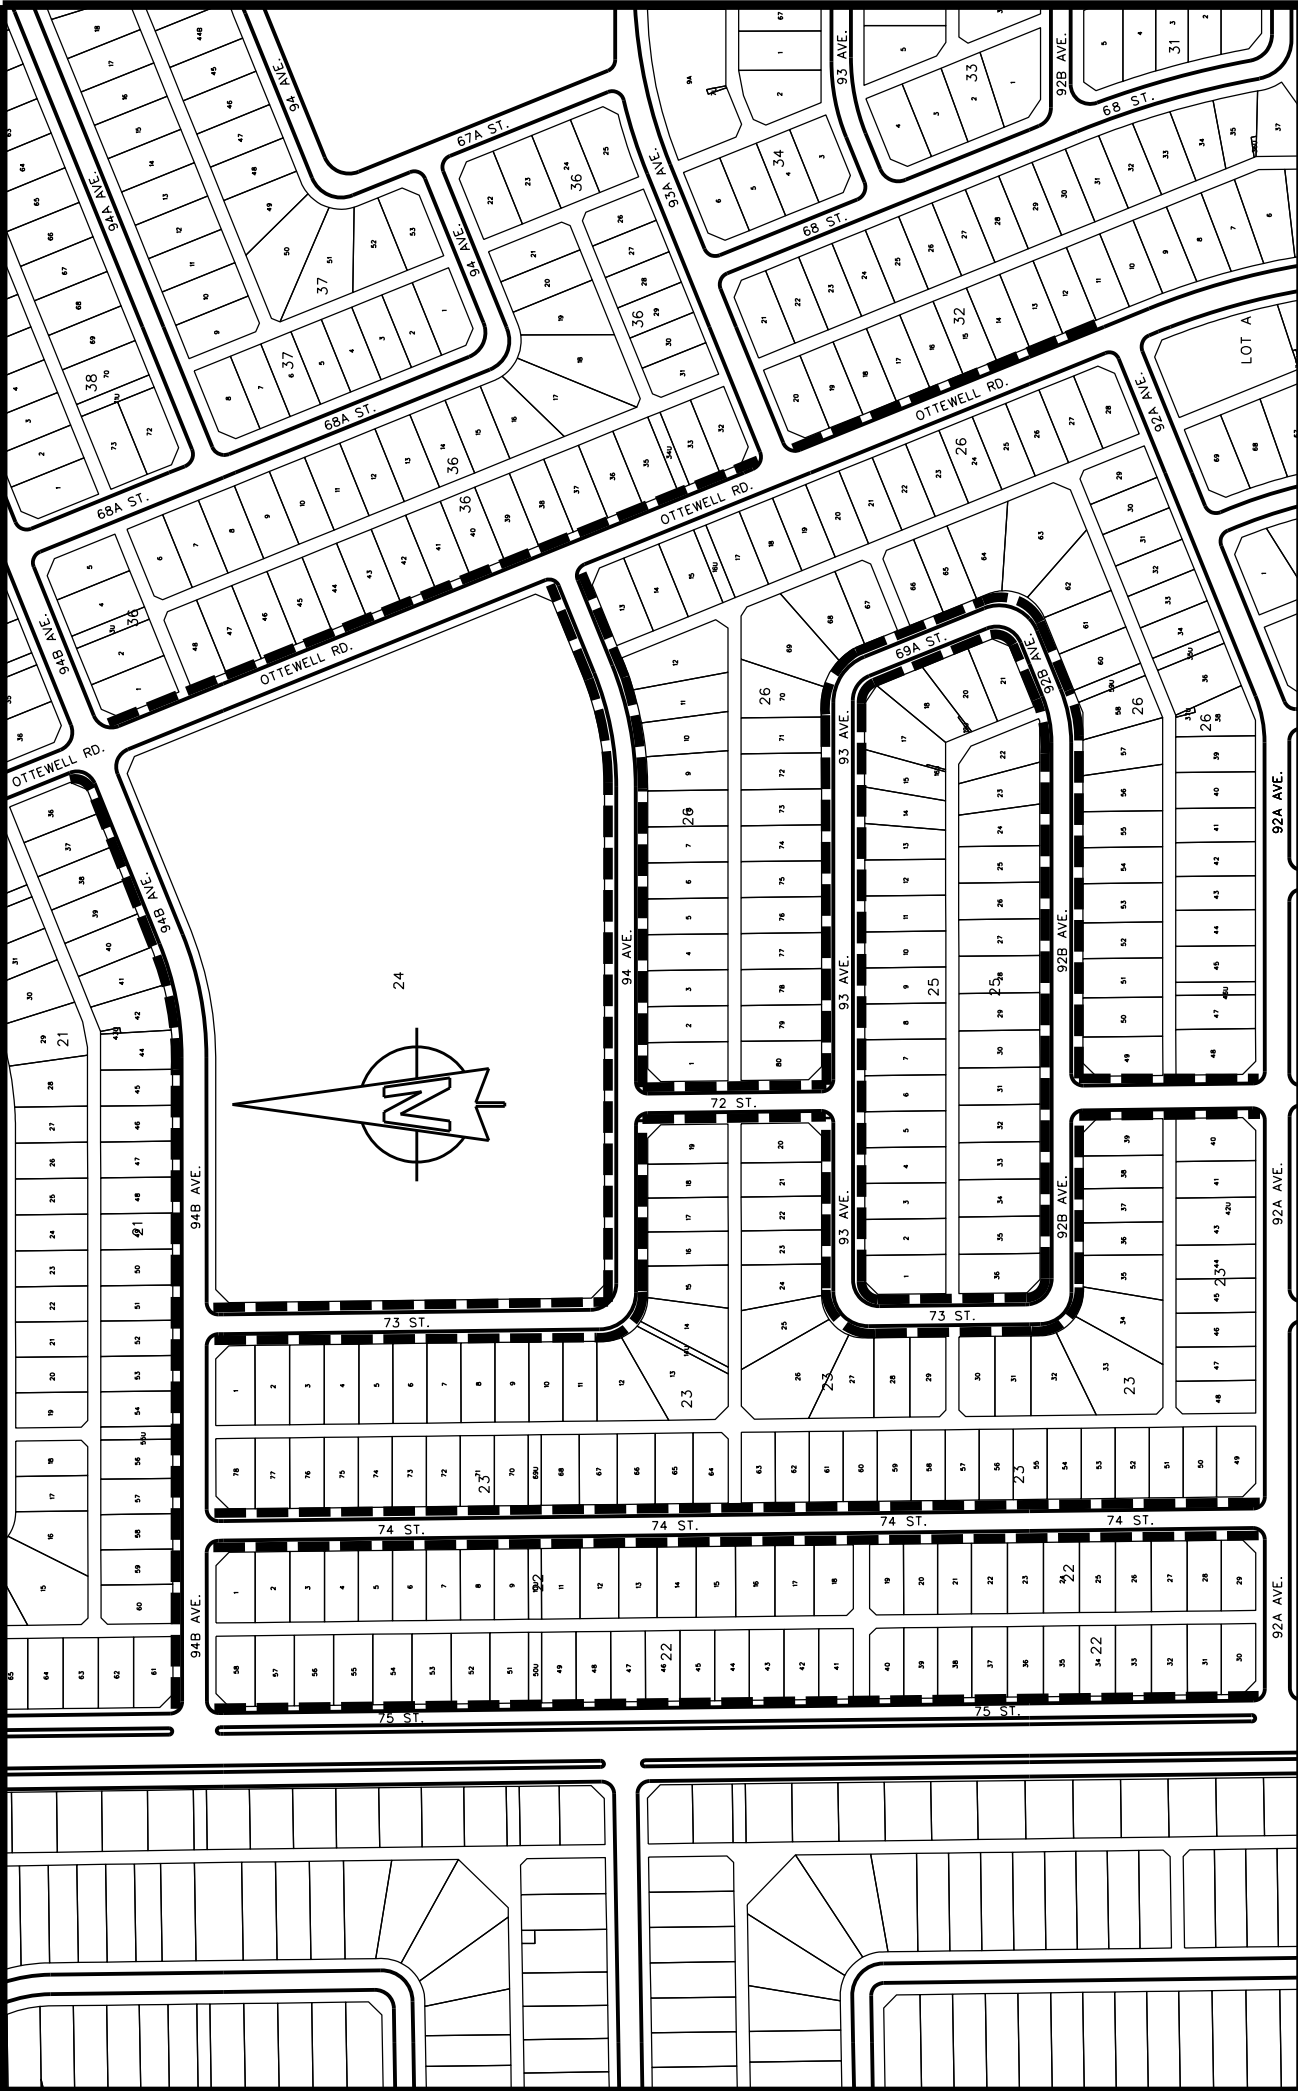


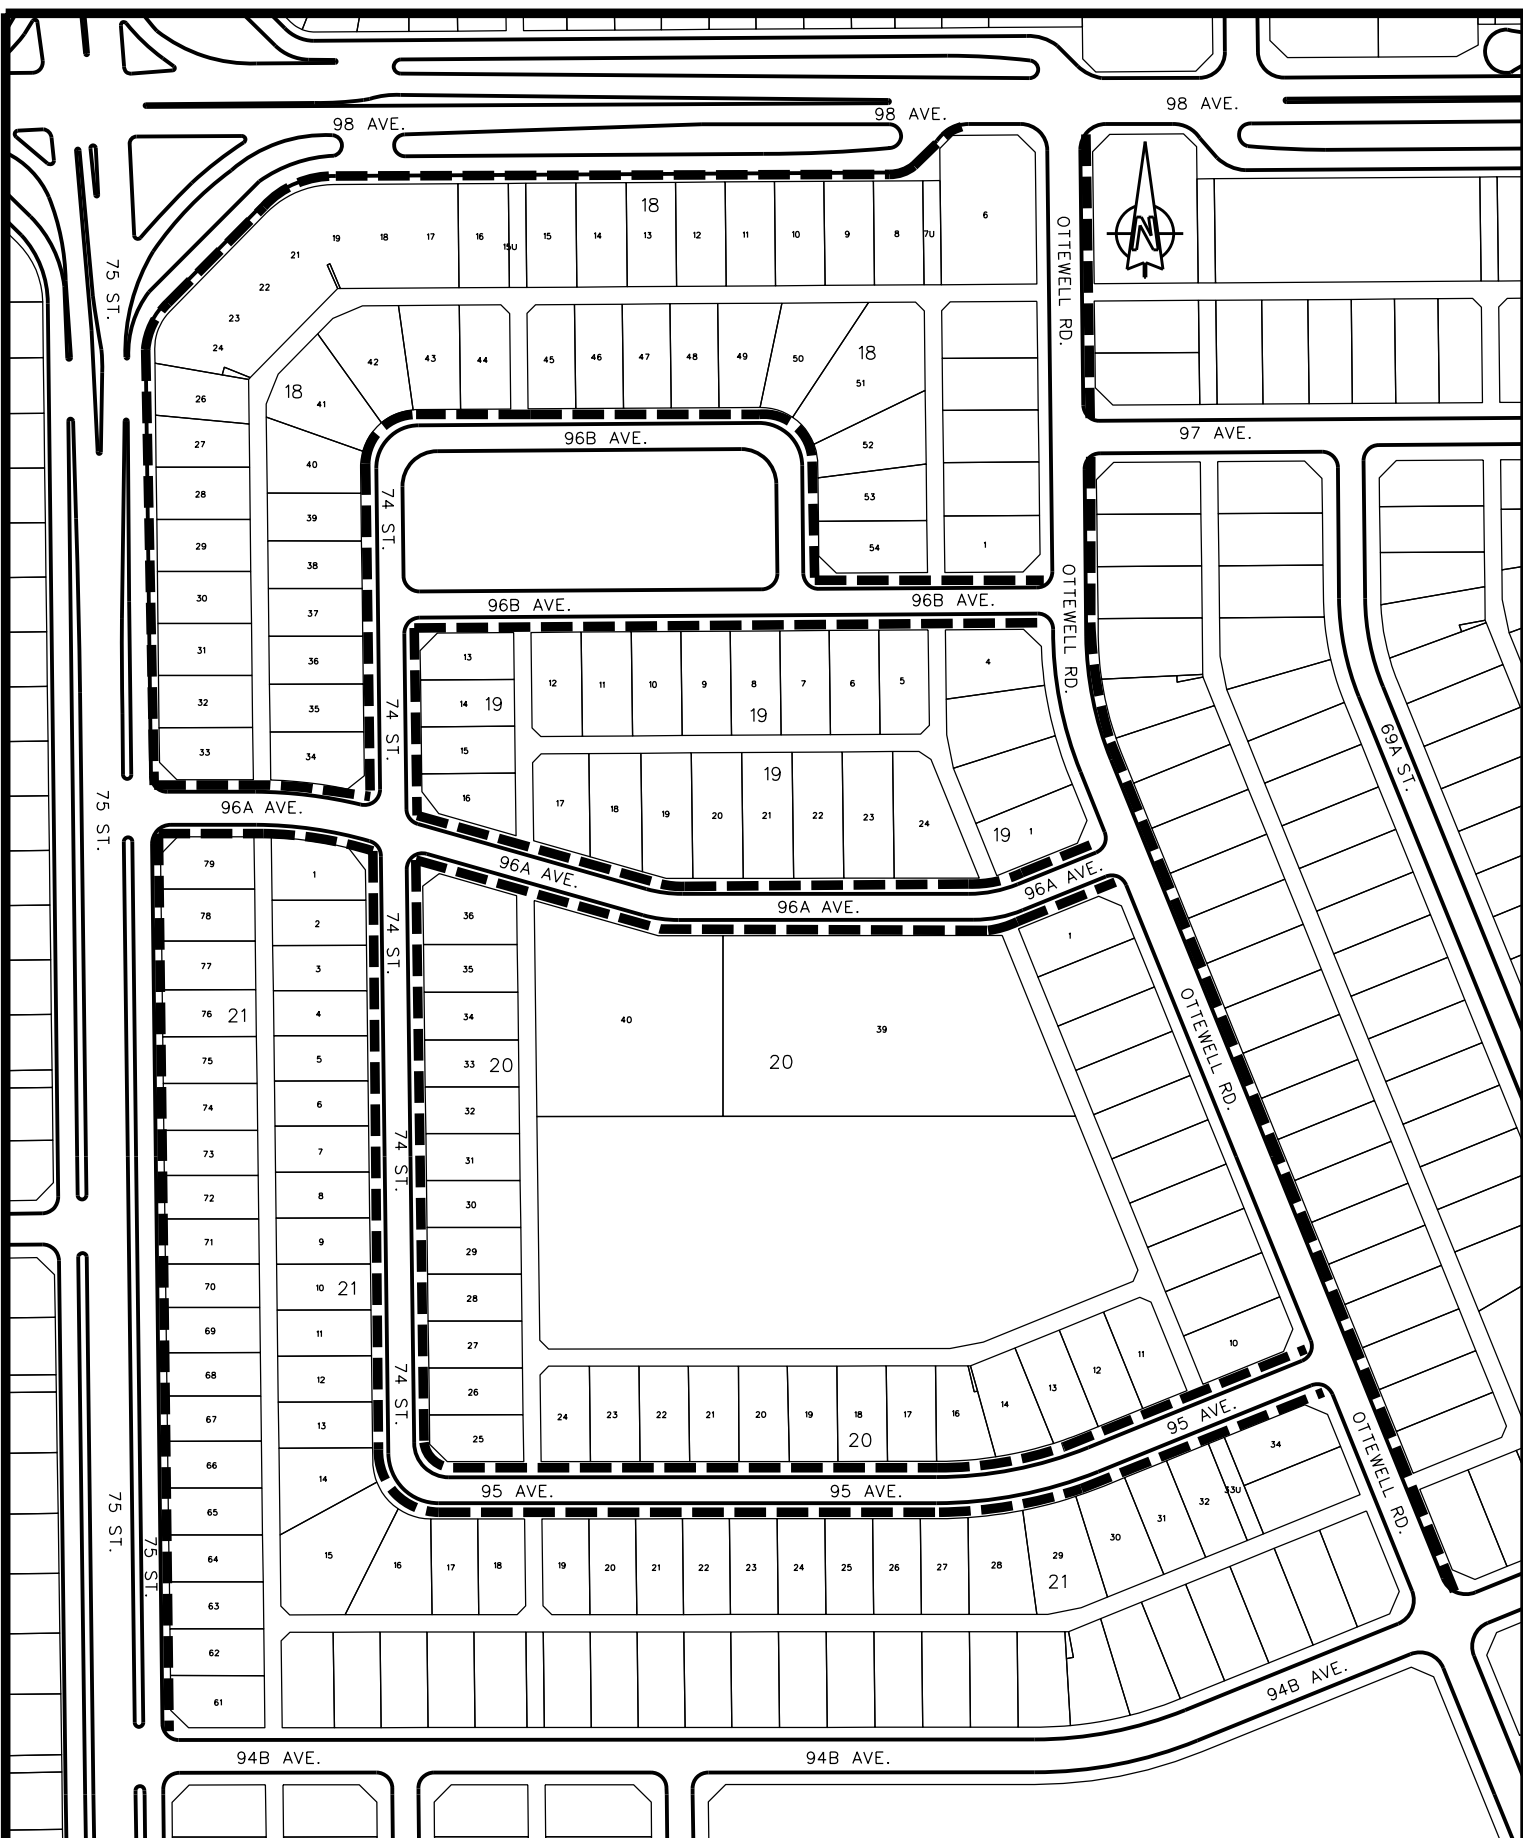


LOCAL IMPROVEMENT NOTICE

SIDEWALK RECONSTRUCTION PROJECT # 21


TRANSPORTATION SERVICES
 ROADS DESIGN & CONSTRUCTION BRANCH

PROPOSED SIDEWALK RECONSTRUCTION




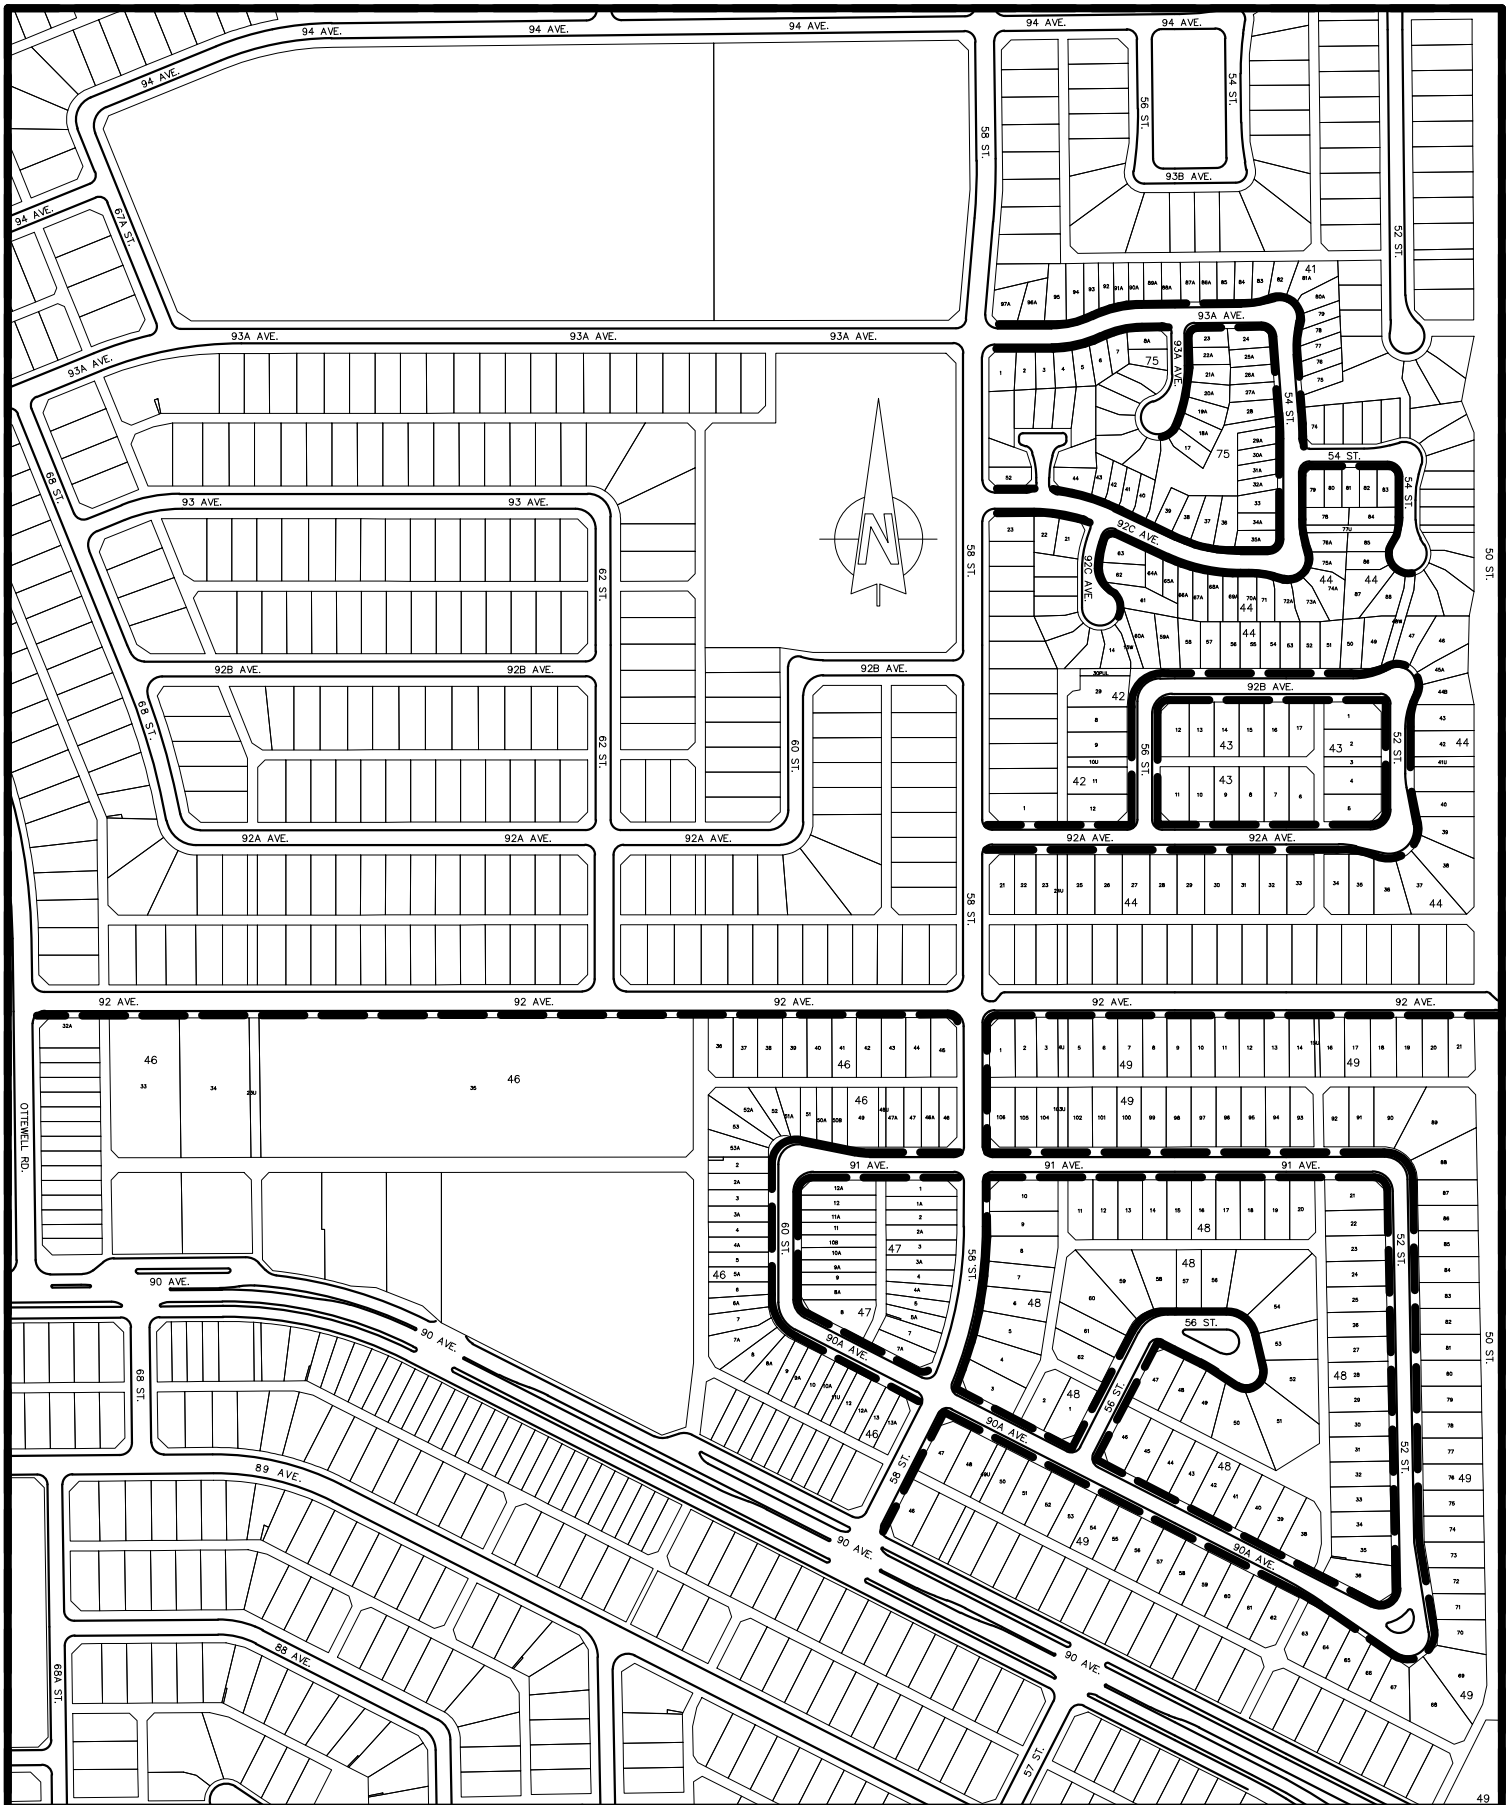
THE CITY OF
Edmonton TRANSPORTATION SERVICES
 ROADS DESIGN & CONSTRUCTION BRANCH

PROPOSED SIDEWALK RECONSTRUCTION



LOCAL IMPROVEMENT NOTICE

SIDEWALK RECONSTRUCTION Project # 22



TRANSPORTATION SERVICES
ROADS DESIGN & CONSTRUCTION BRANCH

LOCAL IMPROVEMENT NOTICE

SIDEWALK RECONSTRUCTION Project # 26A

PROPOSED SIDEWALK RECONSTRUCTION

