

The City of Edmonton

Bylaw 20451

Access Closures to Support 2023 Roadway Construction

WHEREAS the Municipal Council of the City of Edmonton may pass a Bylaw pursuant to Section 28 of the *Highways Development and Protection Act*, S.A. 2004, c. H-8.5 for the purpose of removing any access to a controlled street; and

WHEREAS City Council has considered the proposed closure and has agreed that it is in the public interest to pass this Bylaw;

NOW THEREFORE the Municipal Council of the City of Edmonton, duly assembled, enacts as follows:

1. All means of access to or from a controlled street generally as illustrated on the attached Schedules “A1” to “A11”, are hereby closed.

READ a first time this _____ day of _____, A.D. 2023;

READ a second time this _____ day of _____, A.D. 2023;

READ a third time this _____ day of _____, A.D. 2023;


SIGNED and PASSED this _____ day of _____, A.D. 2023.

THE CITY OF EDMONTON


MAYOR

CITY CLERK


SCHEDULE "A1" TO BYLAW 20451

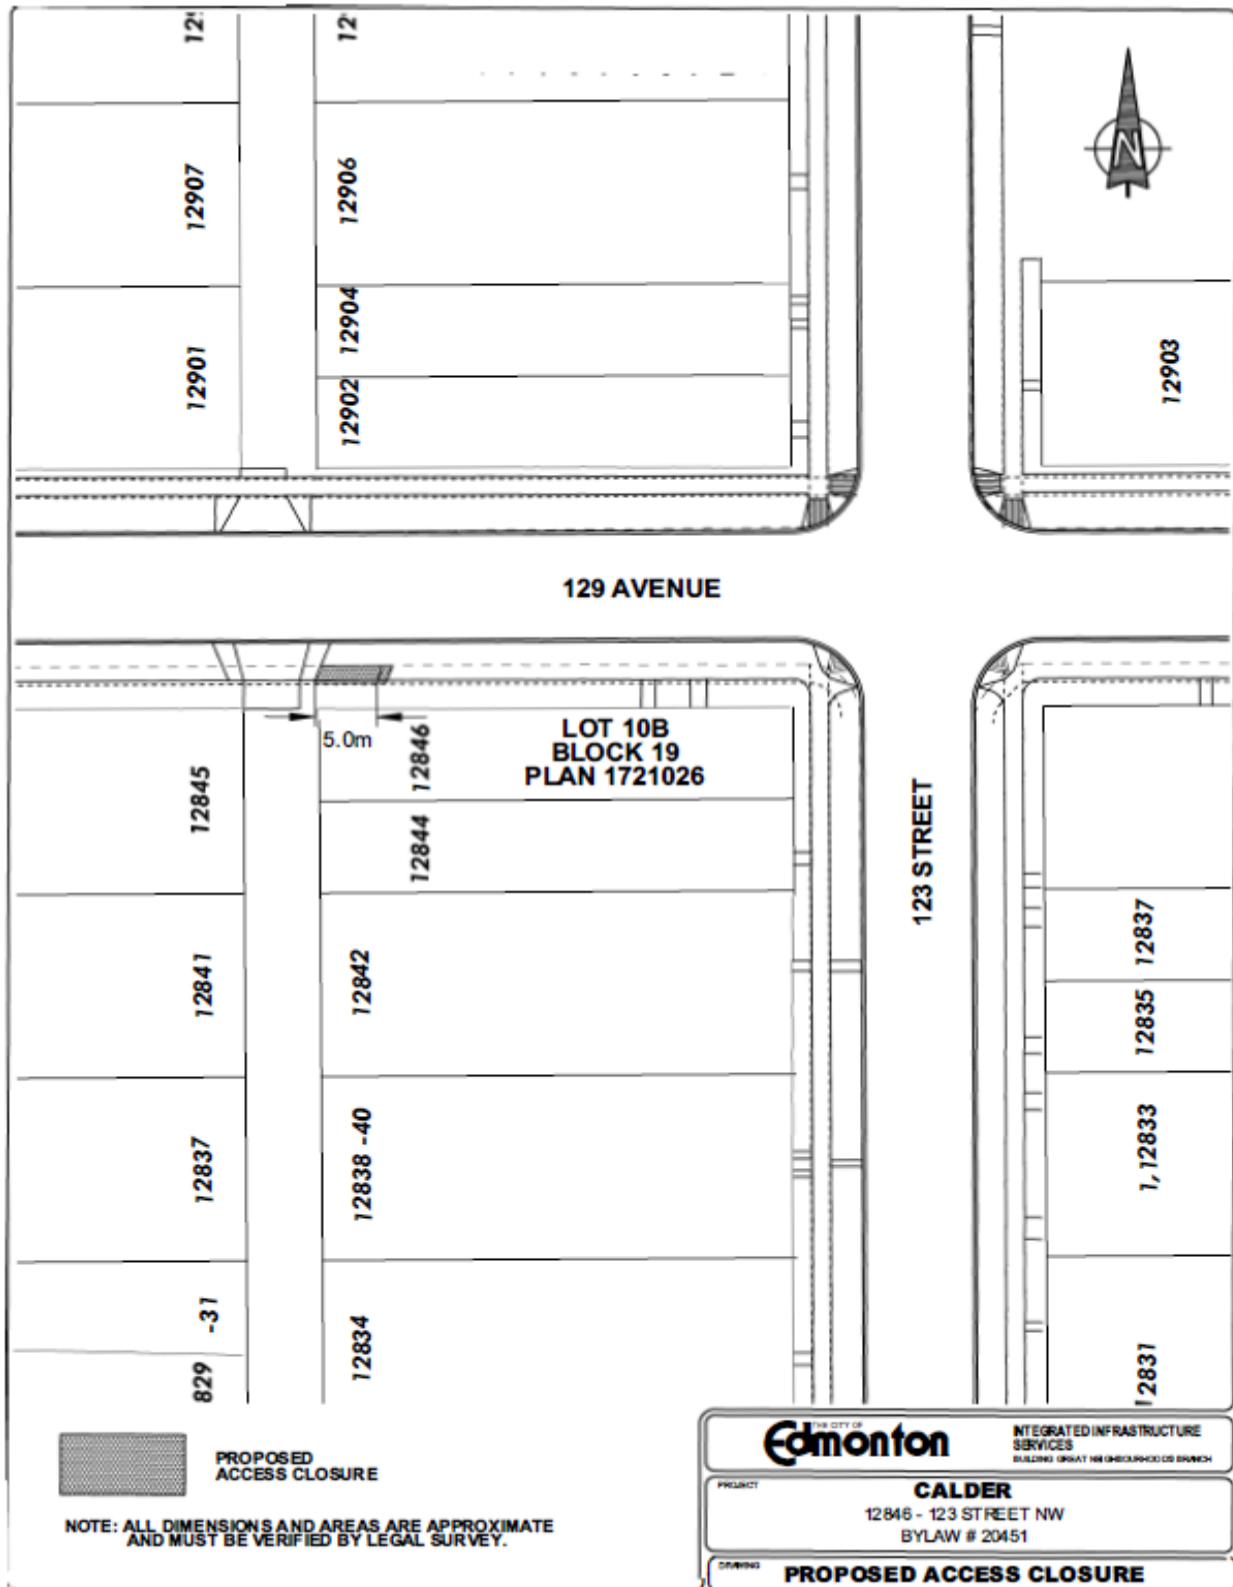


SCHEDULE "A2" TO BYLAW 20451

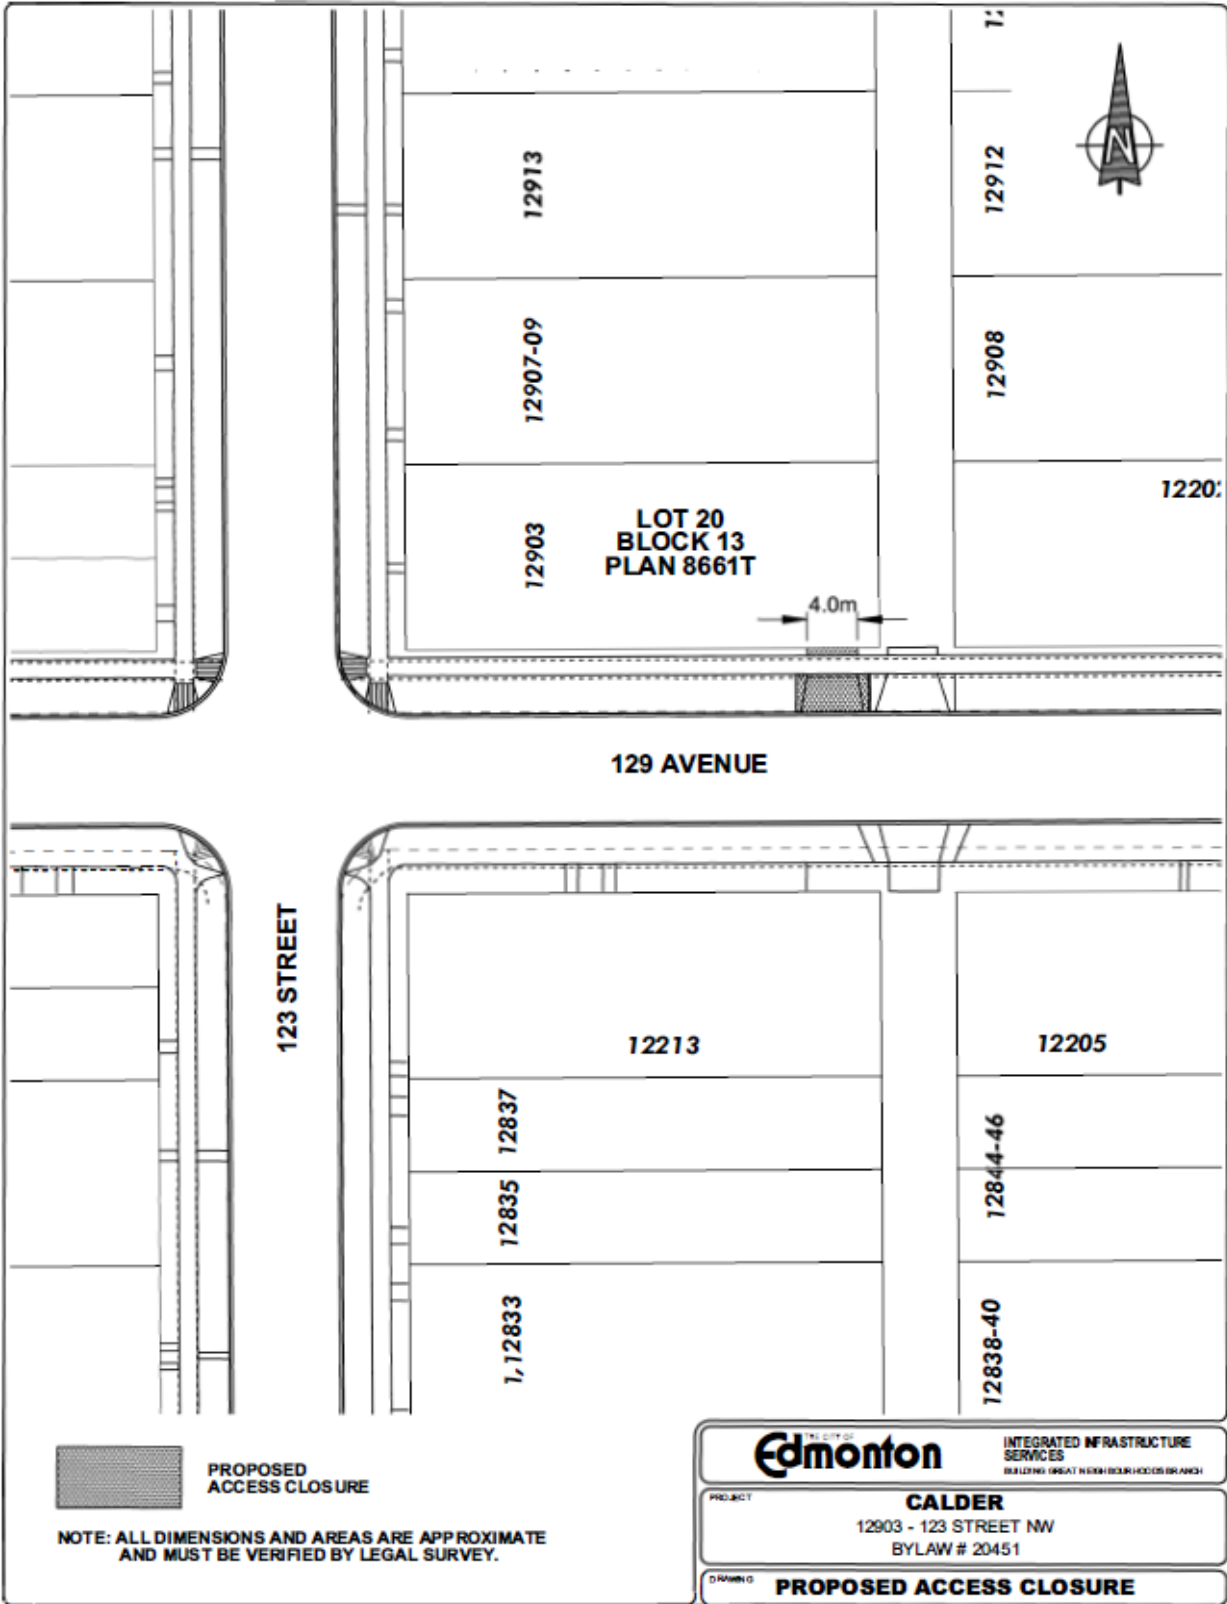


SCHEDULE "A3" TO BYLAW 20451

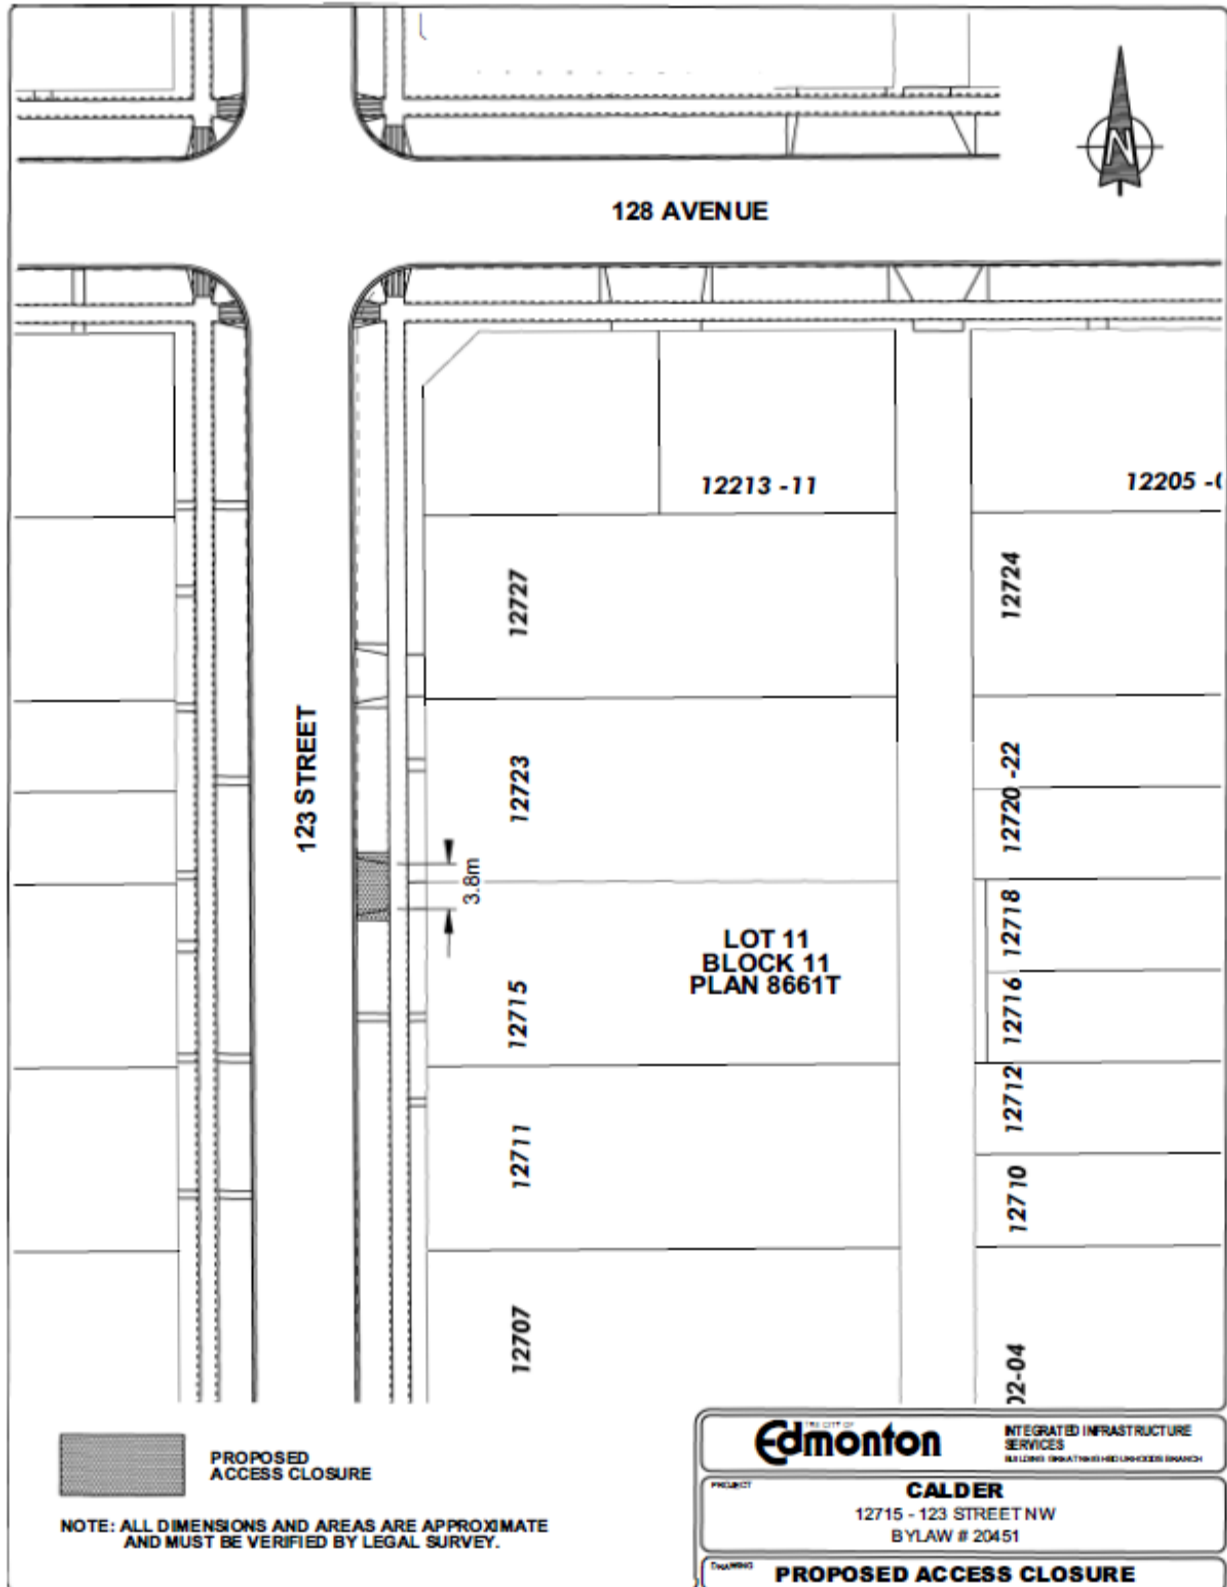


SCHEDULE "A4" TO BYLAW 20451

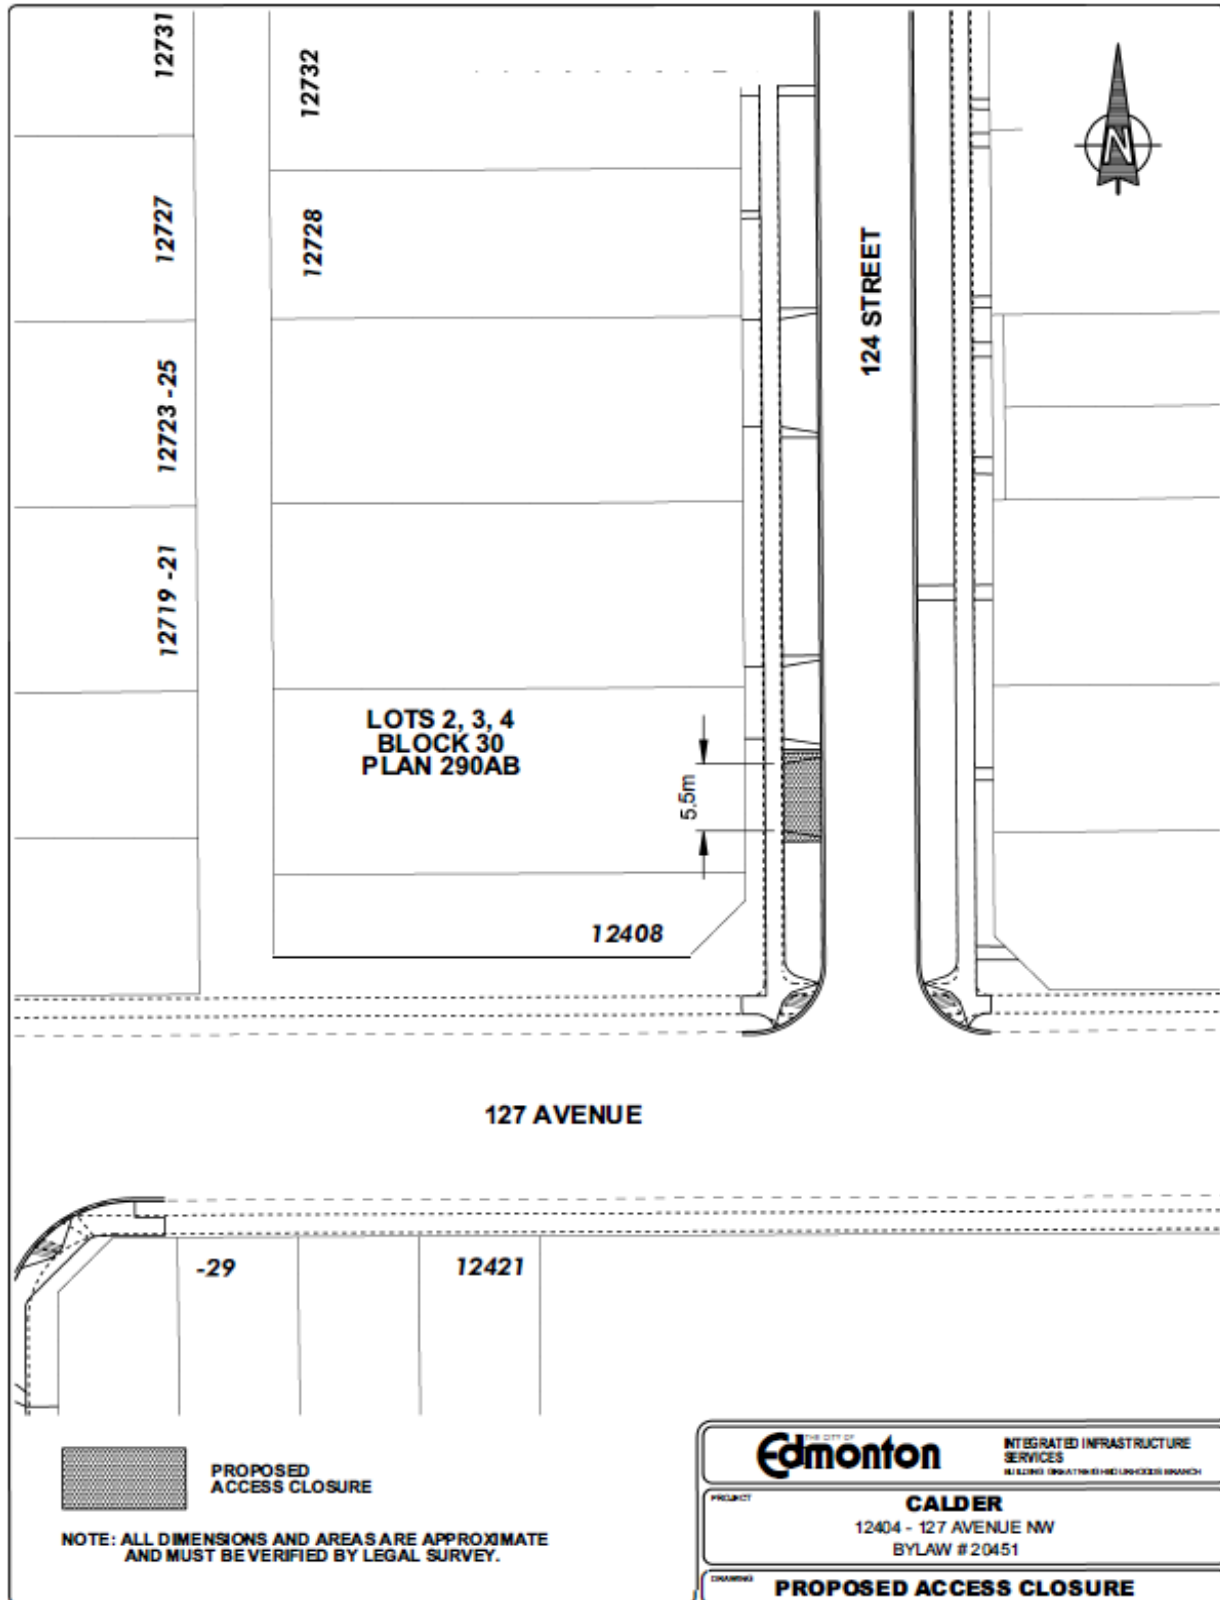

SCHEDULE "A6" TO BYLAW 20451

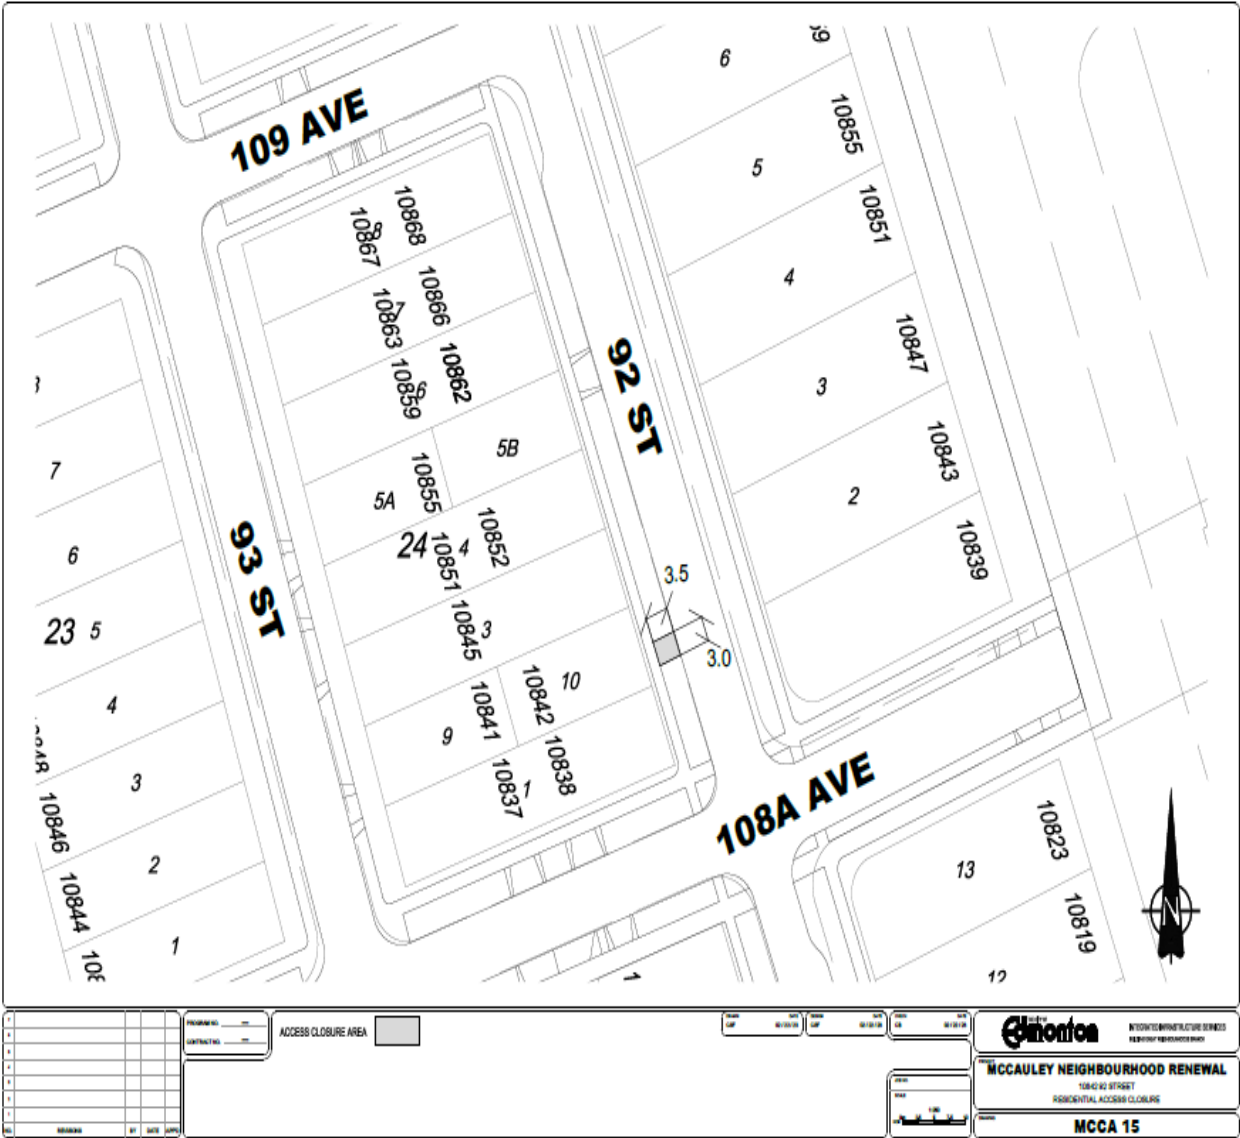

SCHEDULE "A7" TO BYLAW 20451

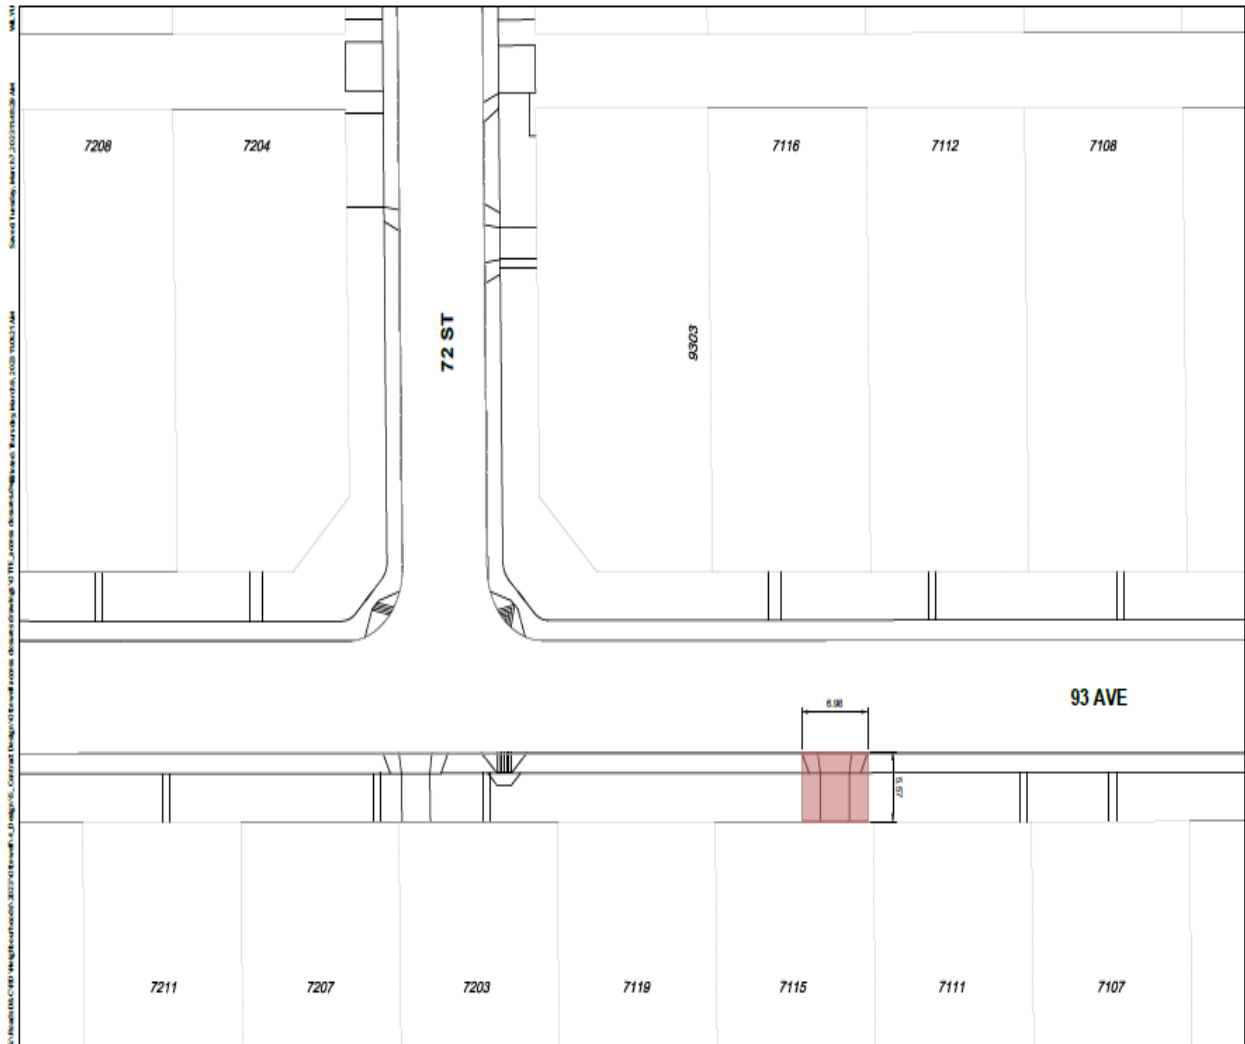

NOTE: ALL DIMENSIONS AND AREAS ARE APPROXIMATE AND MUST BE VERIFIED BY LEGAL SURVEY



INTERGRATED INFRASTRUCTURE SERVICES
BUILDING GREAT NEIGHBOURHOODS BRANCH

SUBJECT PROPERTY


OTTEWELL NBHD RENEWAL Proposed Access Closure - BYLAW 20451

Legal Description 7115 93 Ave NW
LOT 8, BLK 25, PLAN 6540KS


SCALE: 1:500




SCHEDULE "A8" TO BYLAW 20451

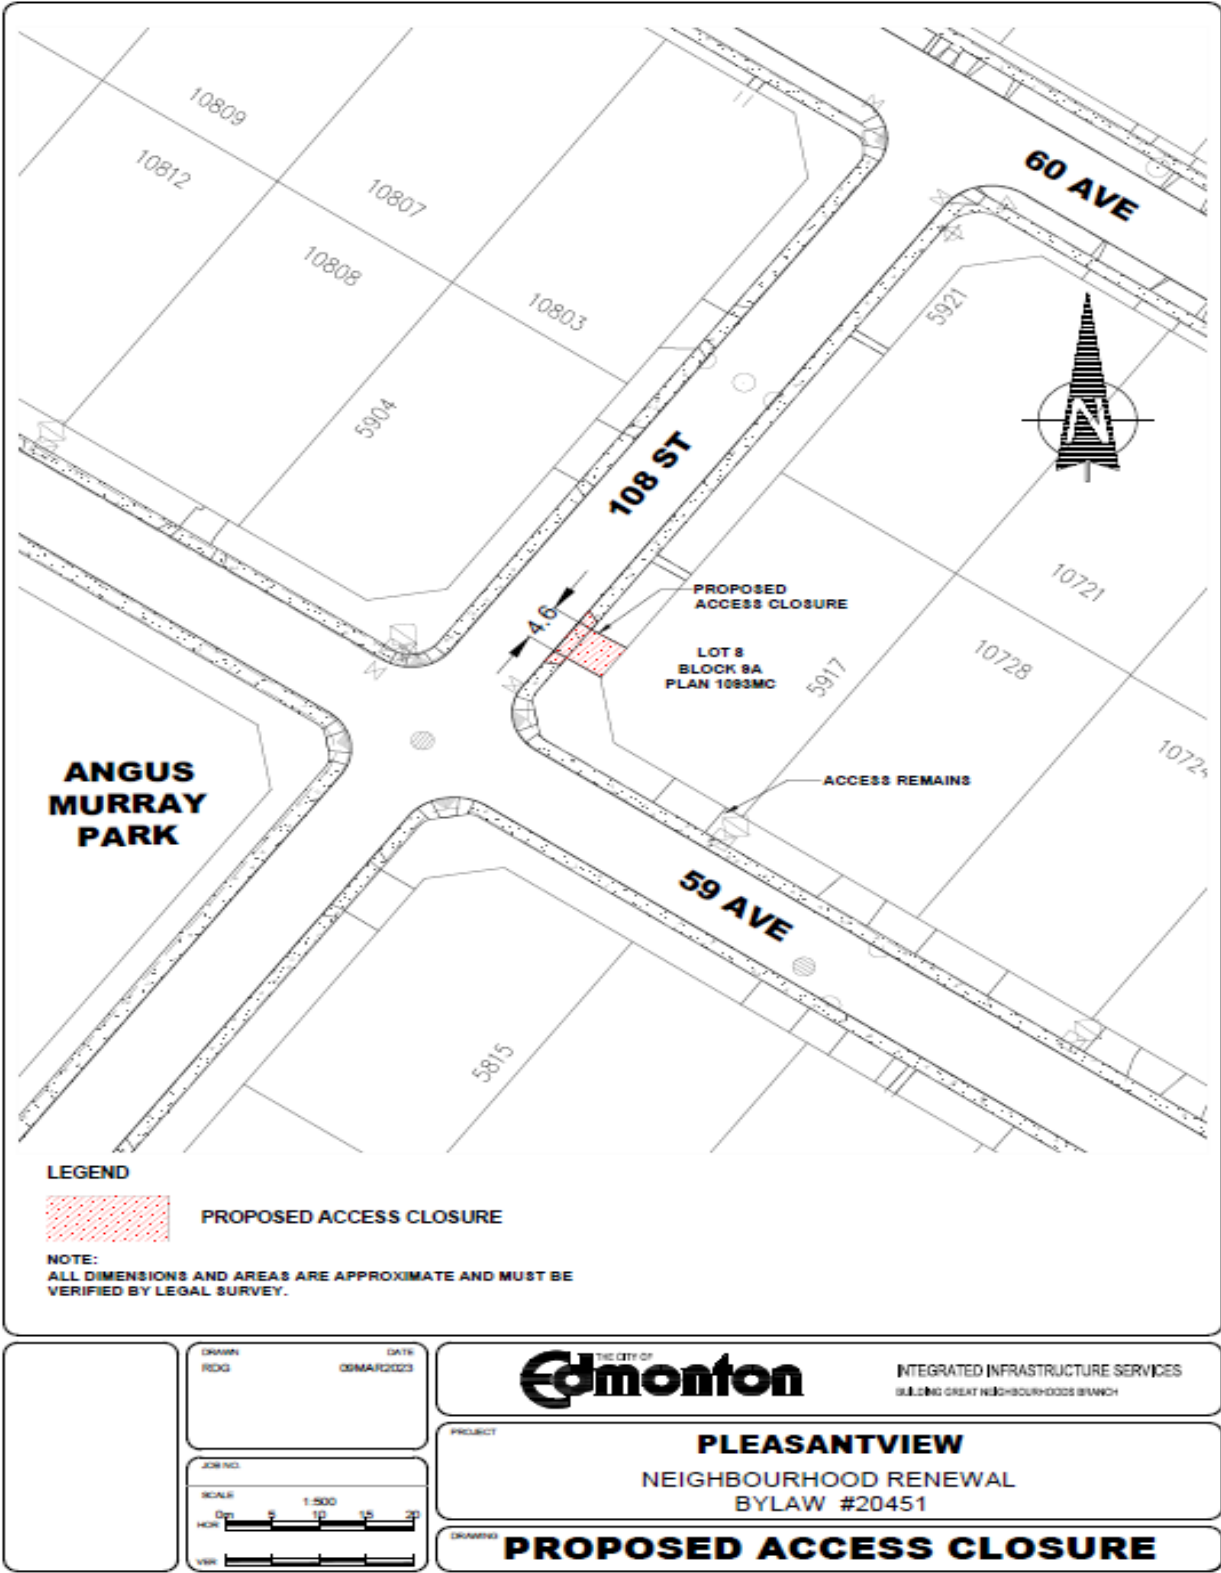

SCHEDULE "A9" TO BYLAW 20451

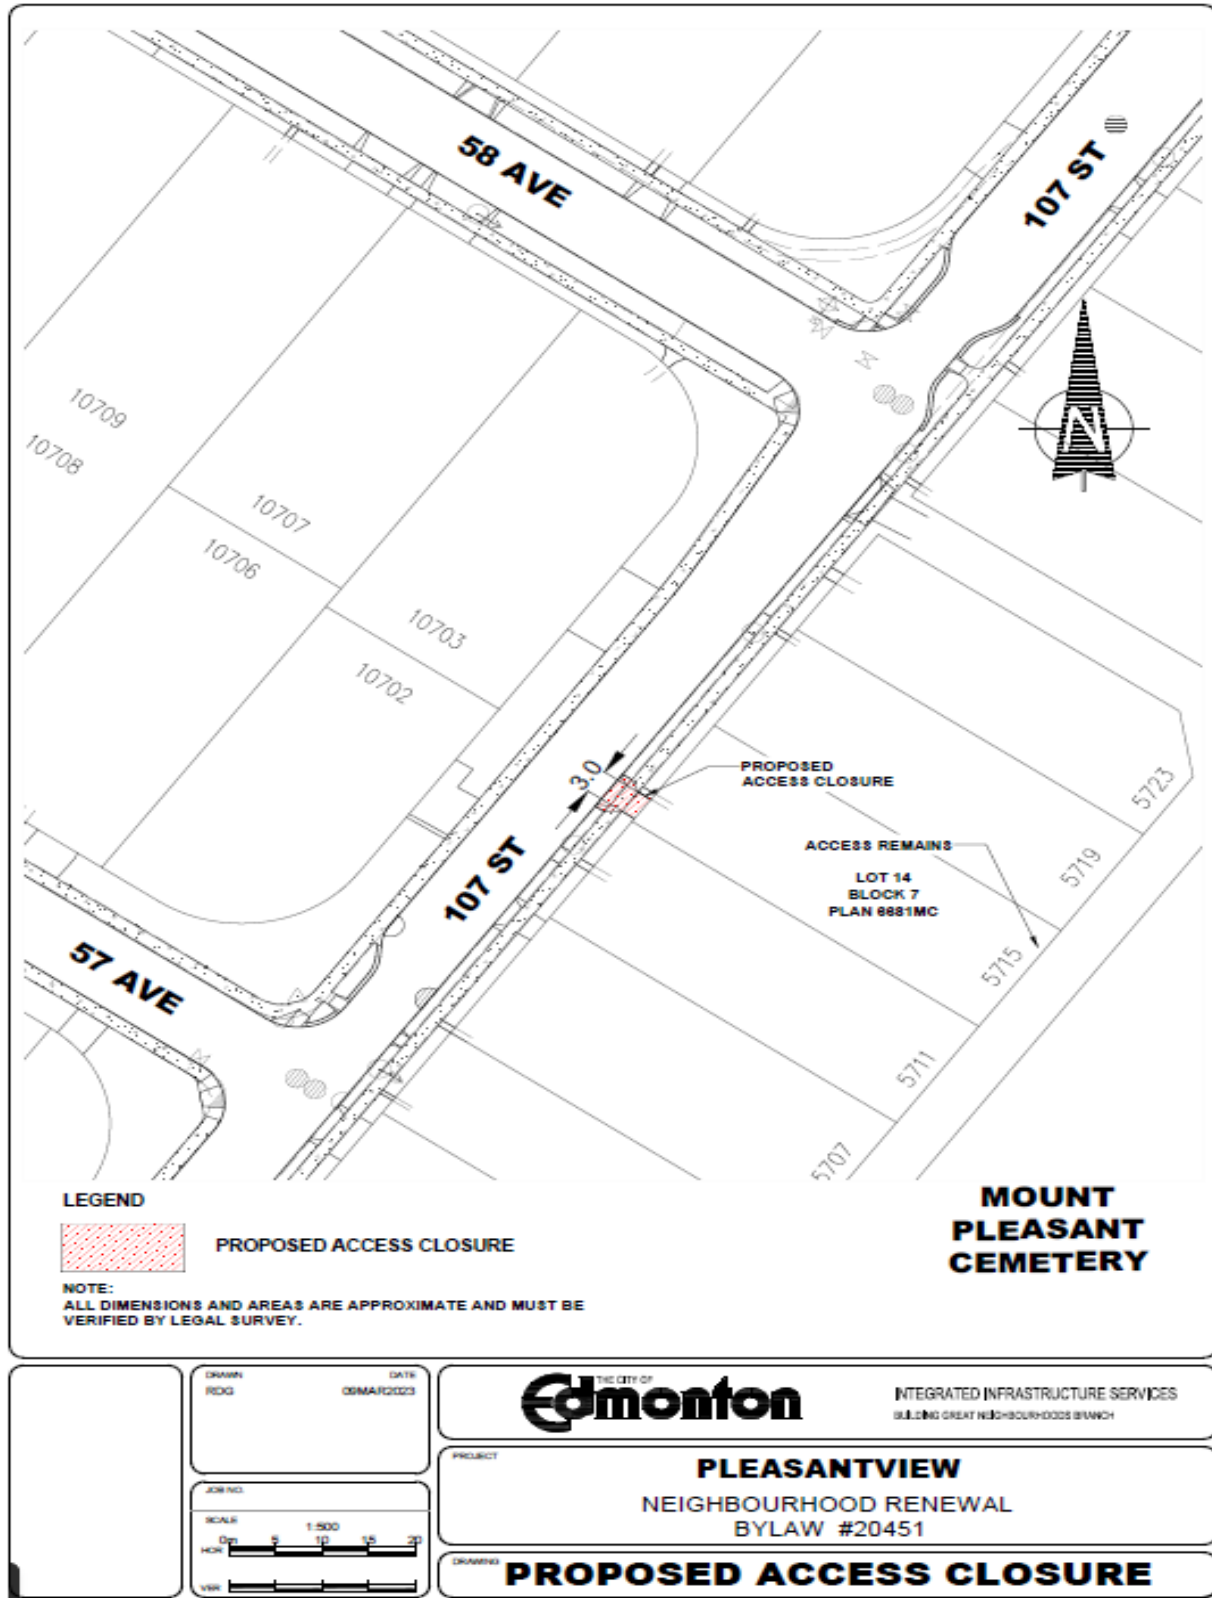



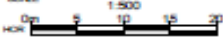
SCHEDULE "A10" TO BYLAW 20451

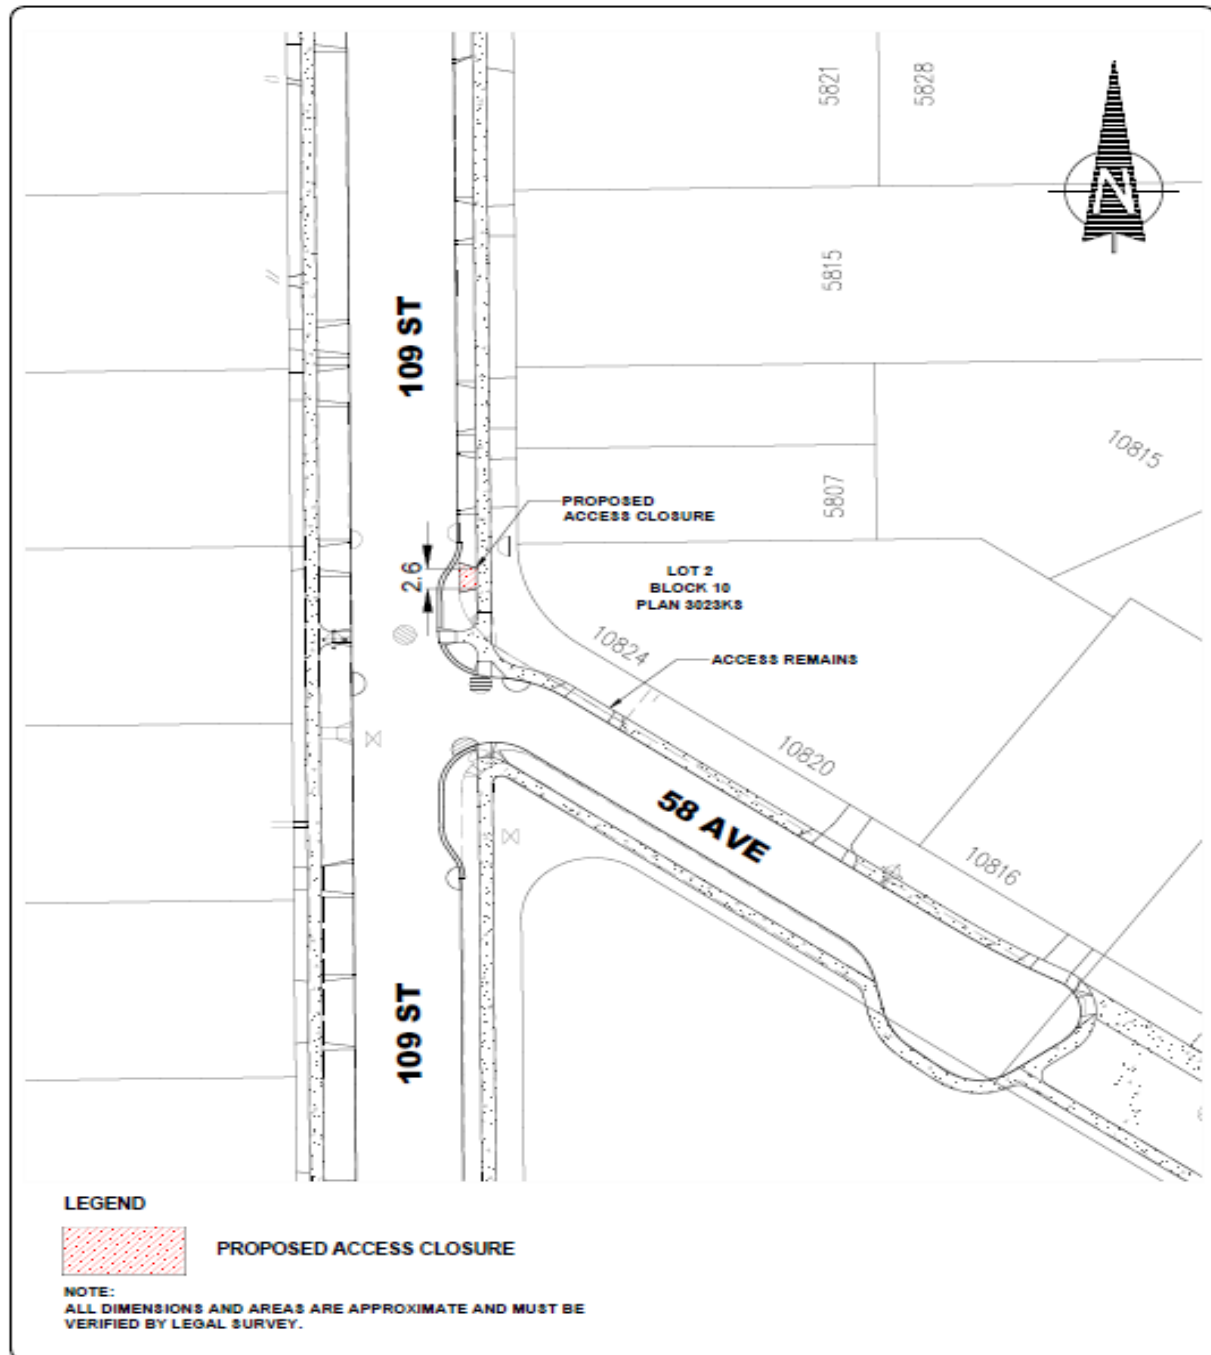

	DRAWN: RDG	DATE: 05/MAY/2023	 INTEGRATED INFRASTRUCTURE SERVICES BUILDING GREAT NEIGHBOURHOODS BRANCH
	PROJECT: PLEASANTVIEW NEIGHBOURHOOD RENEWAL BYLAW #20451		
	DRAWN BY: PROPOSED ACCESS CLOSURE		

SCHEDULE "A11" TO BYLAW 20451

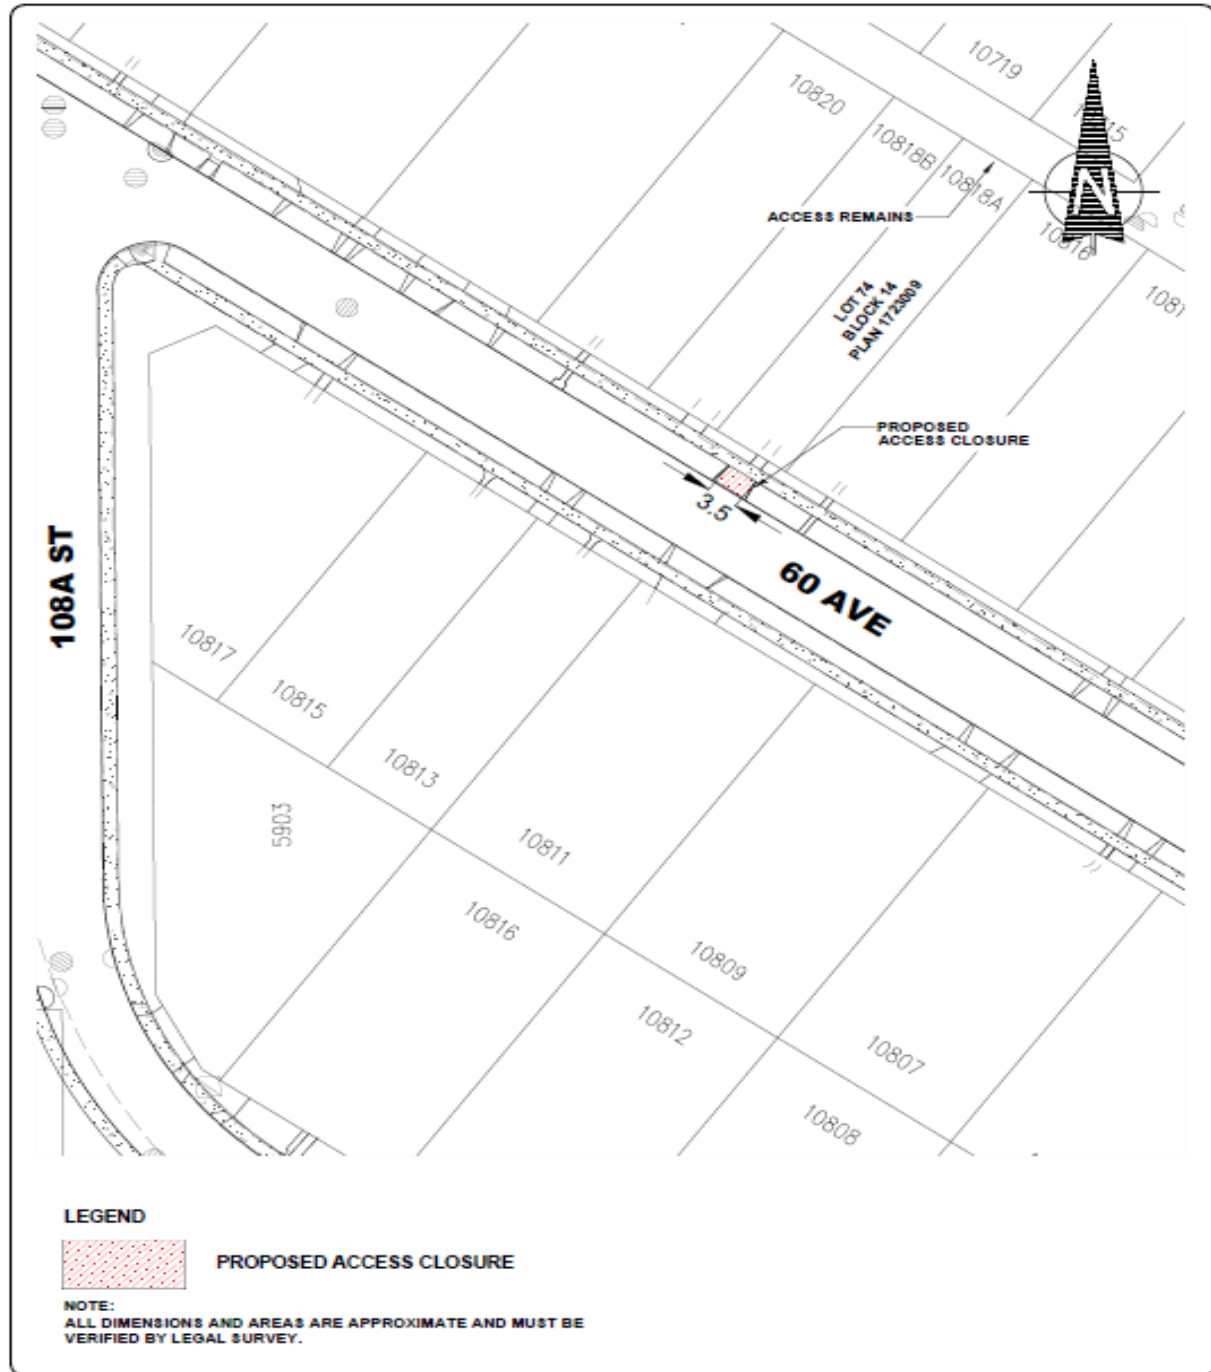

	DRAWN: RDG	DATE: 06/MAR/2023	 THE CITY OF Edmonton	INTEGRATED INFRASTRUCTURE SERVICES BUILDING GREAT NEIGHBOURHOODS BRANCH
	JOB NO.:		PROJECT: PLEASANTVIEW NEIGHBOURHOOD RENEWAL BYLAW #20451	
	SCALE: 1:500 		DRAWN BY: PROPOSED ACCESS CLOSURE	