

The City of Edmonton

Bylaw 20601

Closure of Vehicular Accesses to Titled Parcels  
for 86 Street and 95 Avenue Renewal Projects

---

WHEREAS the Municipal Council of the City of Edmonton may pass a Bylaw pursuant to Section 28 of the *Highways Development and Protection Act*, S.A. 2004, c. H-8.5 for the purpose of removing any access to a controlled street; and

WHEREAS City Council has considered the proposed closure and has agreed that it is in the public interest to pass this Bylaw;

NOW THEREFORE the Municipal Council of the City of Edmonton, duly assembled, enacts as follows:

1. All means of access to or from a controlled street generally as illustrated on the attached Schedules “A1” to “A4”, are hereby closed.

READ a first time this \_\_\_\_\_ day of \_\_\_\_\_, A.D. 2024;

READ a second time this \_\_\_\_\_ day of \_\_\_\_\_, A.D. 2024;

READ a third time this \_\_\_\_\_ day of \_\_\_\_\_, A.D. 2024;

SIGNED and PASSED this \_\_\_\_\_ day of \_\_\_\_\_, A.D. 2024.

THE CITY OF EDMONTON


---

MAYOR

---

CITY CLERK

SCHEDULE "A1" TO BYLAW 20601

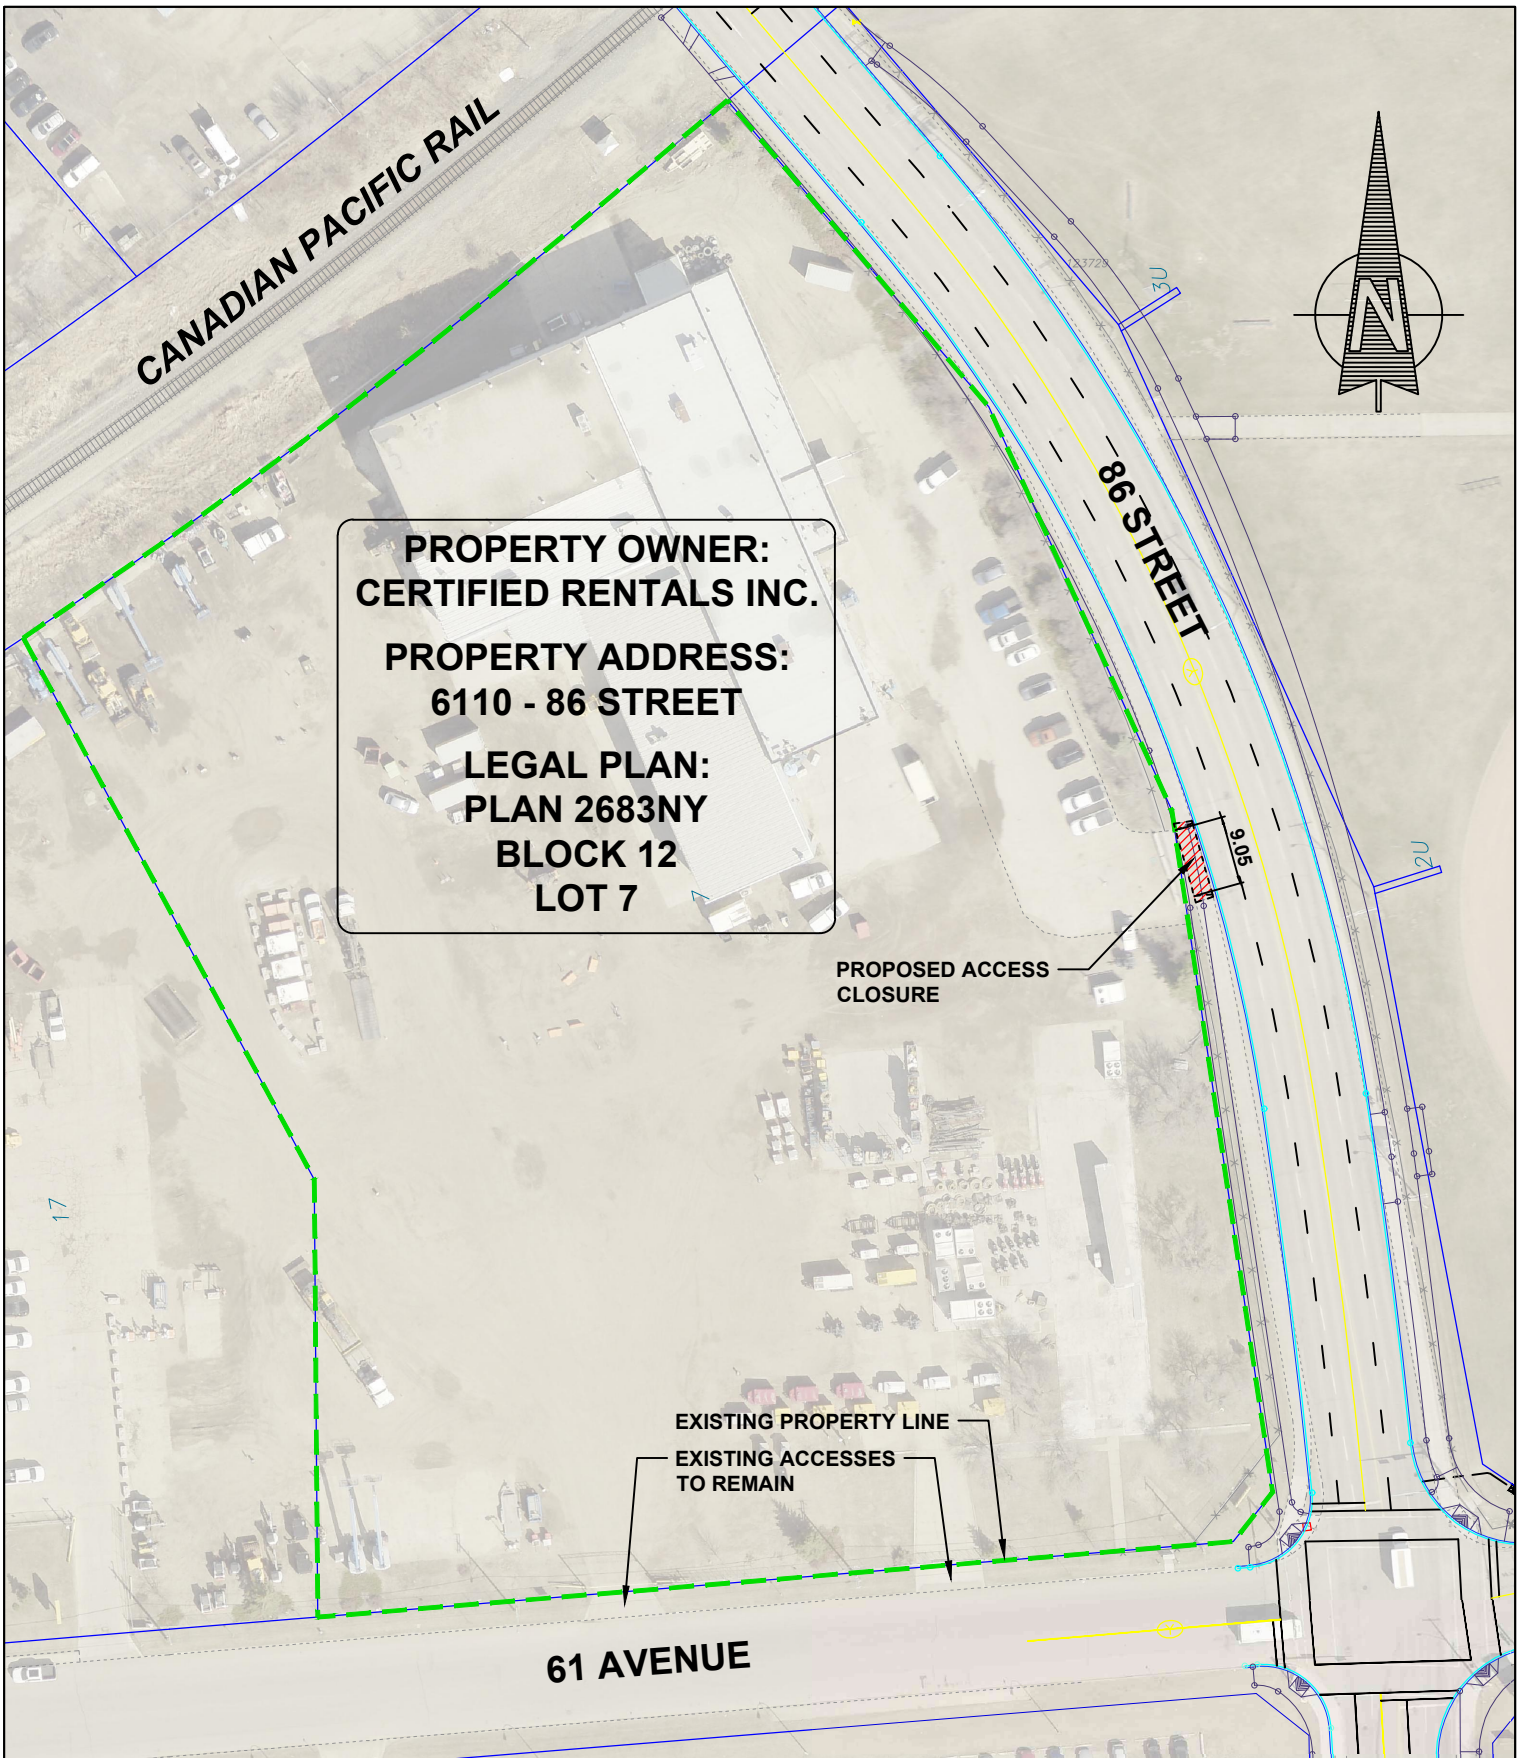

**PROPERTY OWNER:  
CERTIFIED RENTALS INC.**

**PROPERTY ADDRESS:  
6110 - 86 STREET**

**LEGAL PLAN:  
PLAN 2683NY  
BLOCK 12  
LOT 7**


**PROPOSED ACCESS  
CLOSURE**


**EXISTING PROPERTY LINE  
EXISTING ACCESSES  
TO REMAIN**

**61 AVENUE**


**86 STREET**

**CANADIAN PACIFIC RAIL**

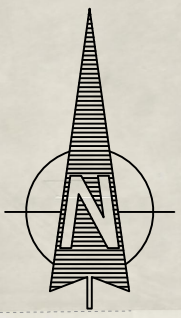

	Project	<b>86 STREET REHABILITATION</b> (51 AVE TO 63 AVE)		Branch	TRANSPORTATION PLANNING & DESIGN	
	Drawing	<b>ACCESS CLOSURE</b> (6110 - 86 STREET)		Dept	INTEGRATED INFRASTRUCTURE SERVICES	
		Date	JANUARY 22, 2024	Author	JG	
		Scale	1:1000		Review	
		Survey			Check	
		Issue				

SCHEDULE "A2" TO BYLAW 20601

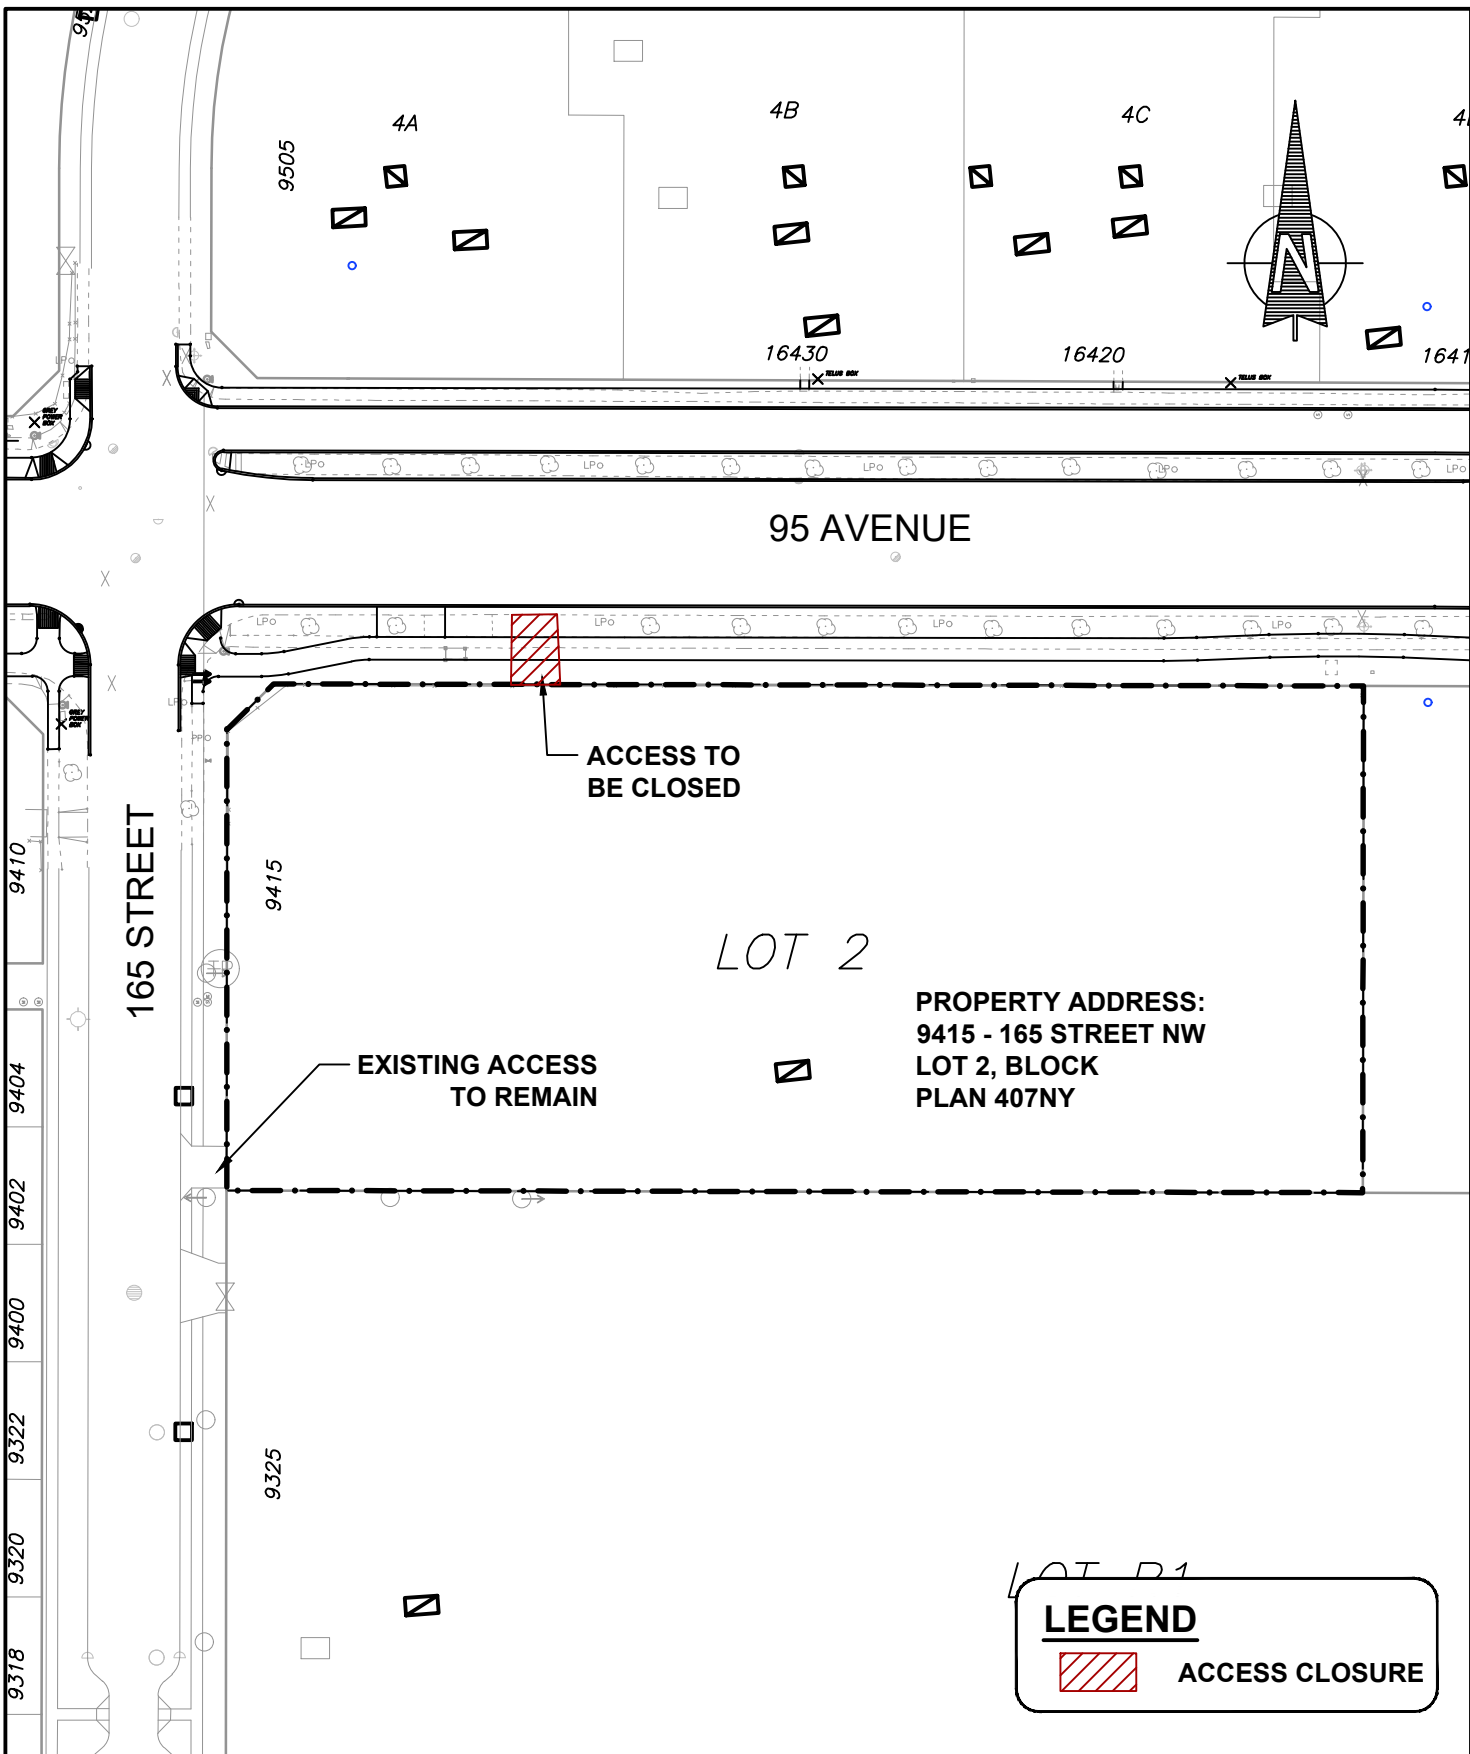


Branch	TRANSPORTATION PLANNING & DESIGN	
Dept	INTEGRATED INFRASTRUCTURE SERVICES	
Date	JANUARY 17, 2024	Author JA
Scale	1:1000	Review
Survey		Check
Issue		

Project	<b>95 AVENUE REHABILITATION</b> (163 STREET TO 170 STREET)	
Drawing	ACCESS CLOSURE 9415 - 165 STREET LOT 2, BLOCK , PLAN 407NY	



SCHEDULE "A3" TO BYLAW 20601

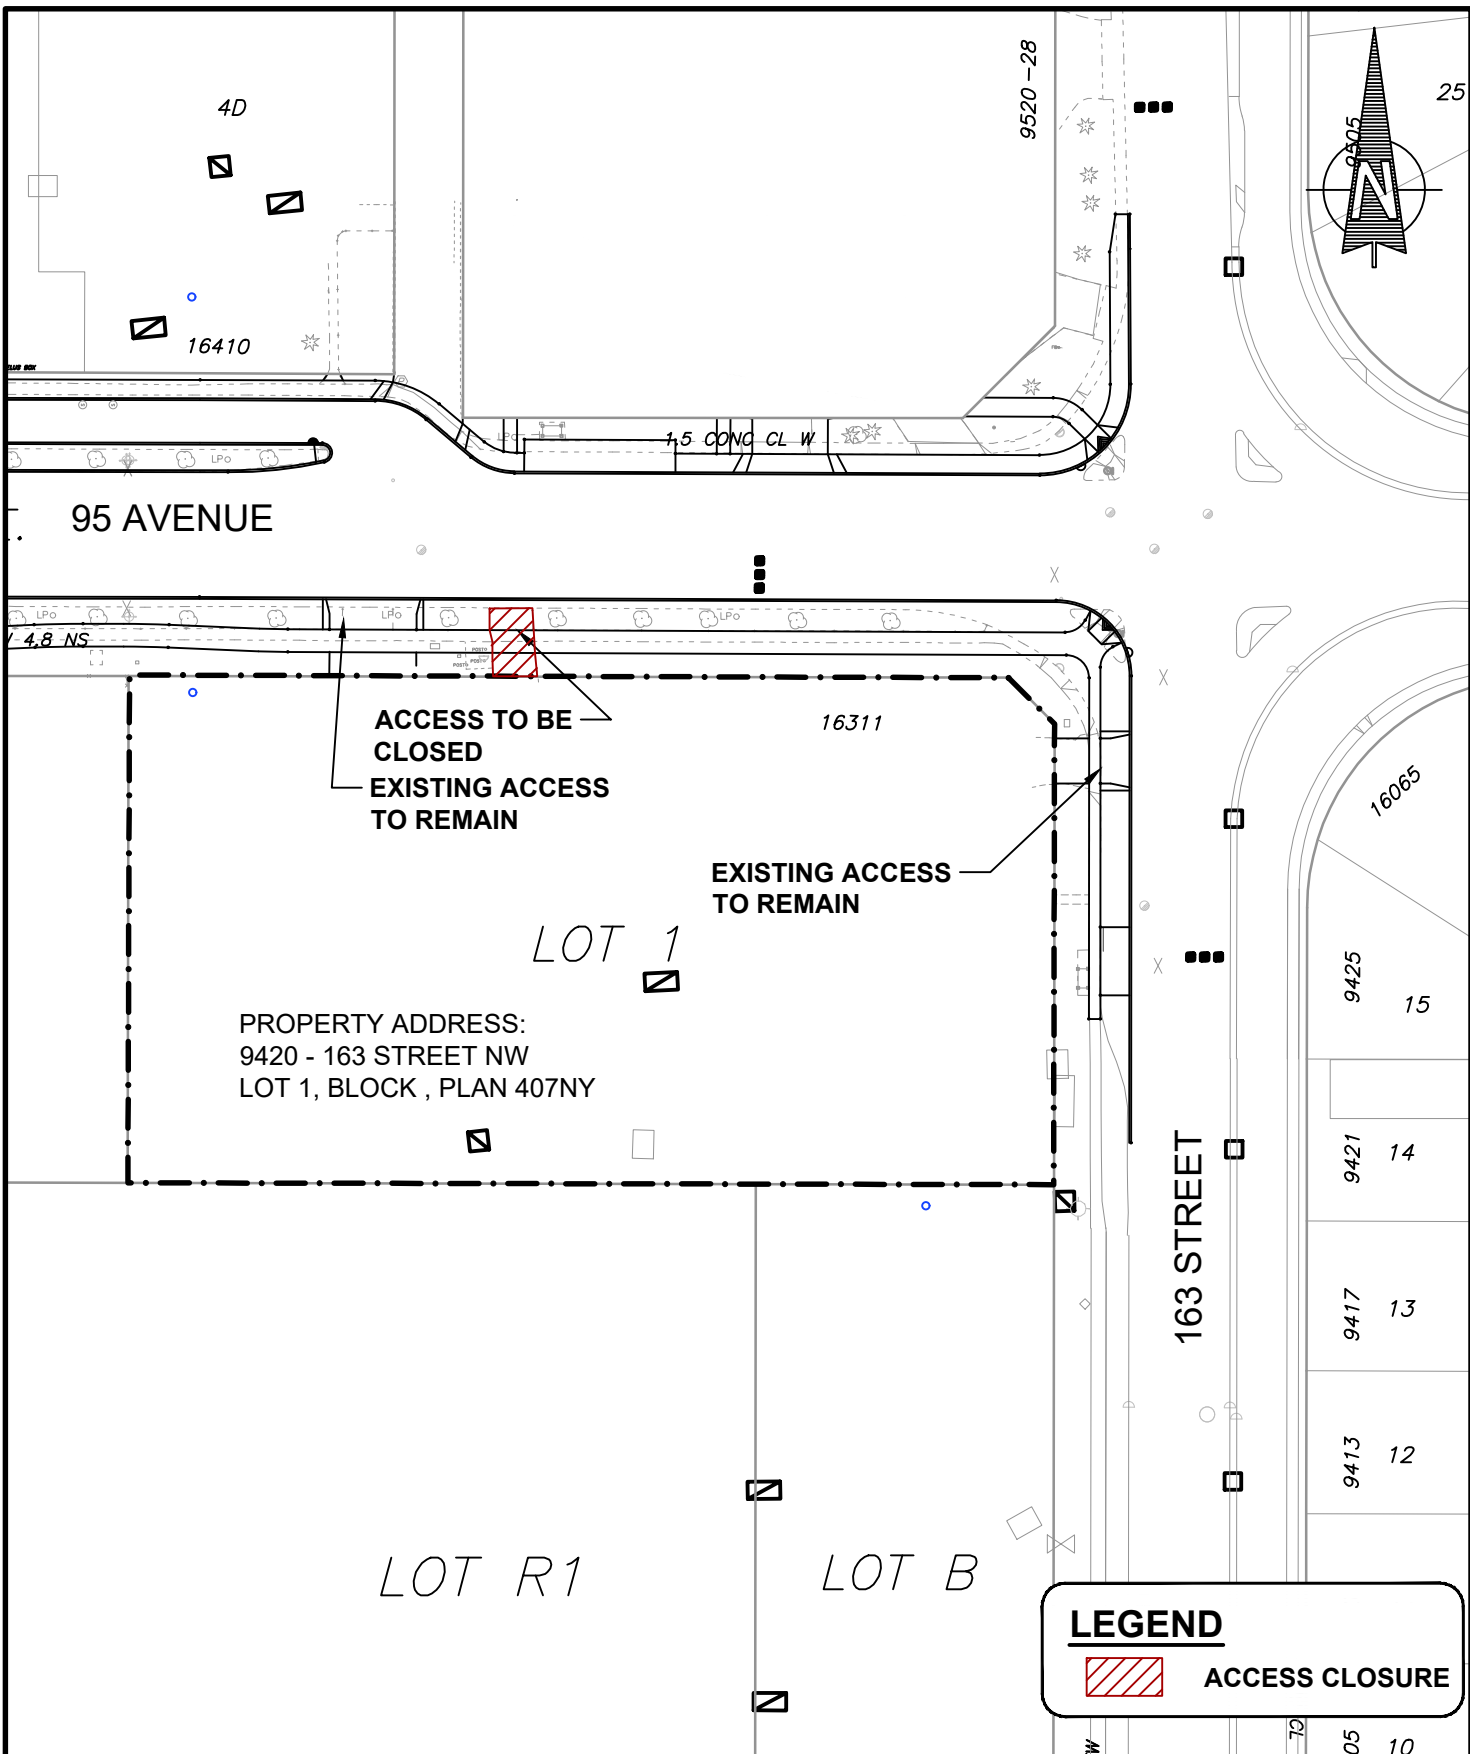


Branch		TRANSPORTATION PLANNING & DESIGN	
Dept		INTEGRATED INFRASTRUCTURE SERVICES	
Date	JANUARY 17, 2024	Author	JA
Scale	1:1000	Review	
Survey		Check	
Issue			

Project	95 AVENUE REHABILITATION (163 STREET TO 170 STREET)
Drawing	ACCESS CLOSURE 9420 - 163 STREET NW LOT 1, BLOCK , PLAN 407NY



SCHEDULE "A4" TO BYLAW 20601



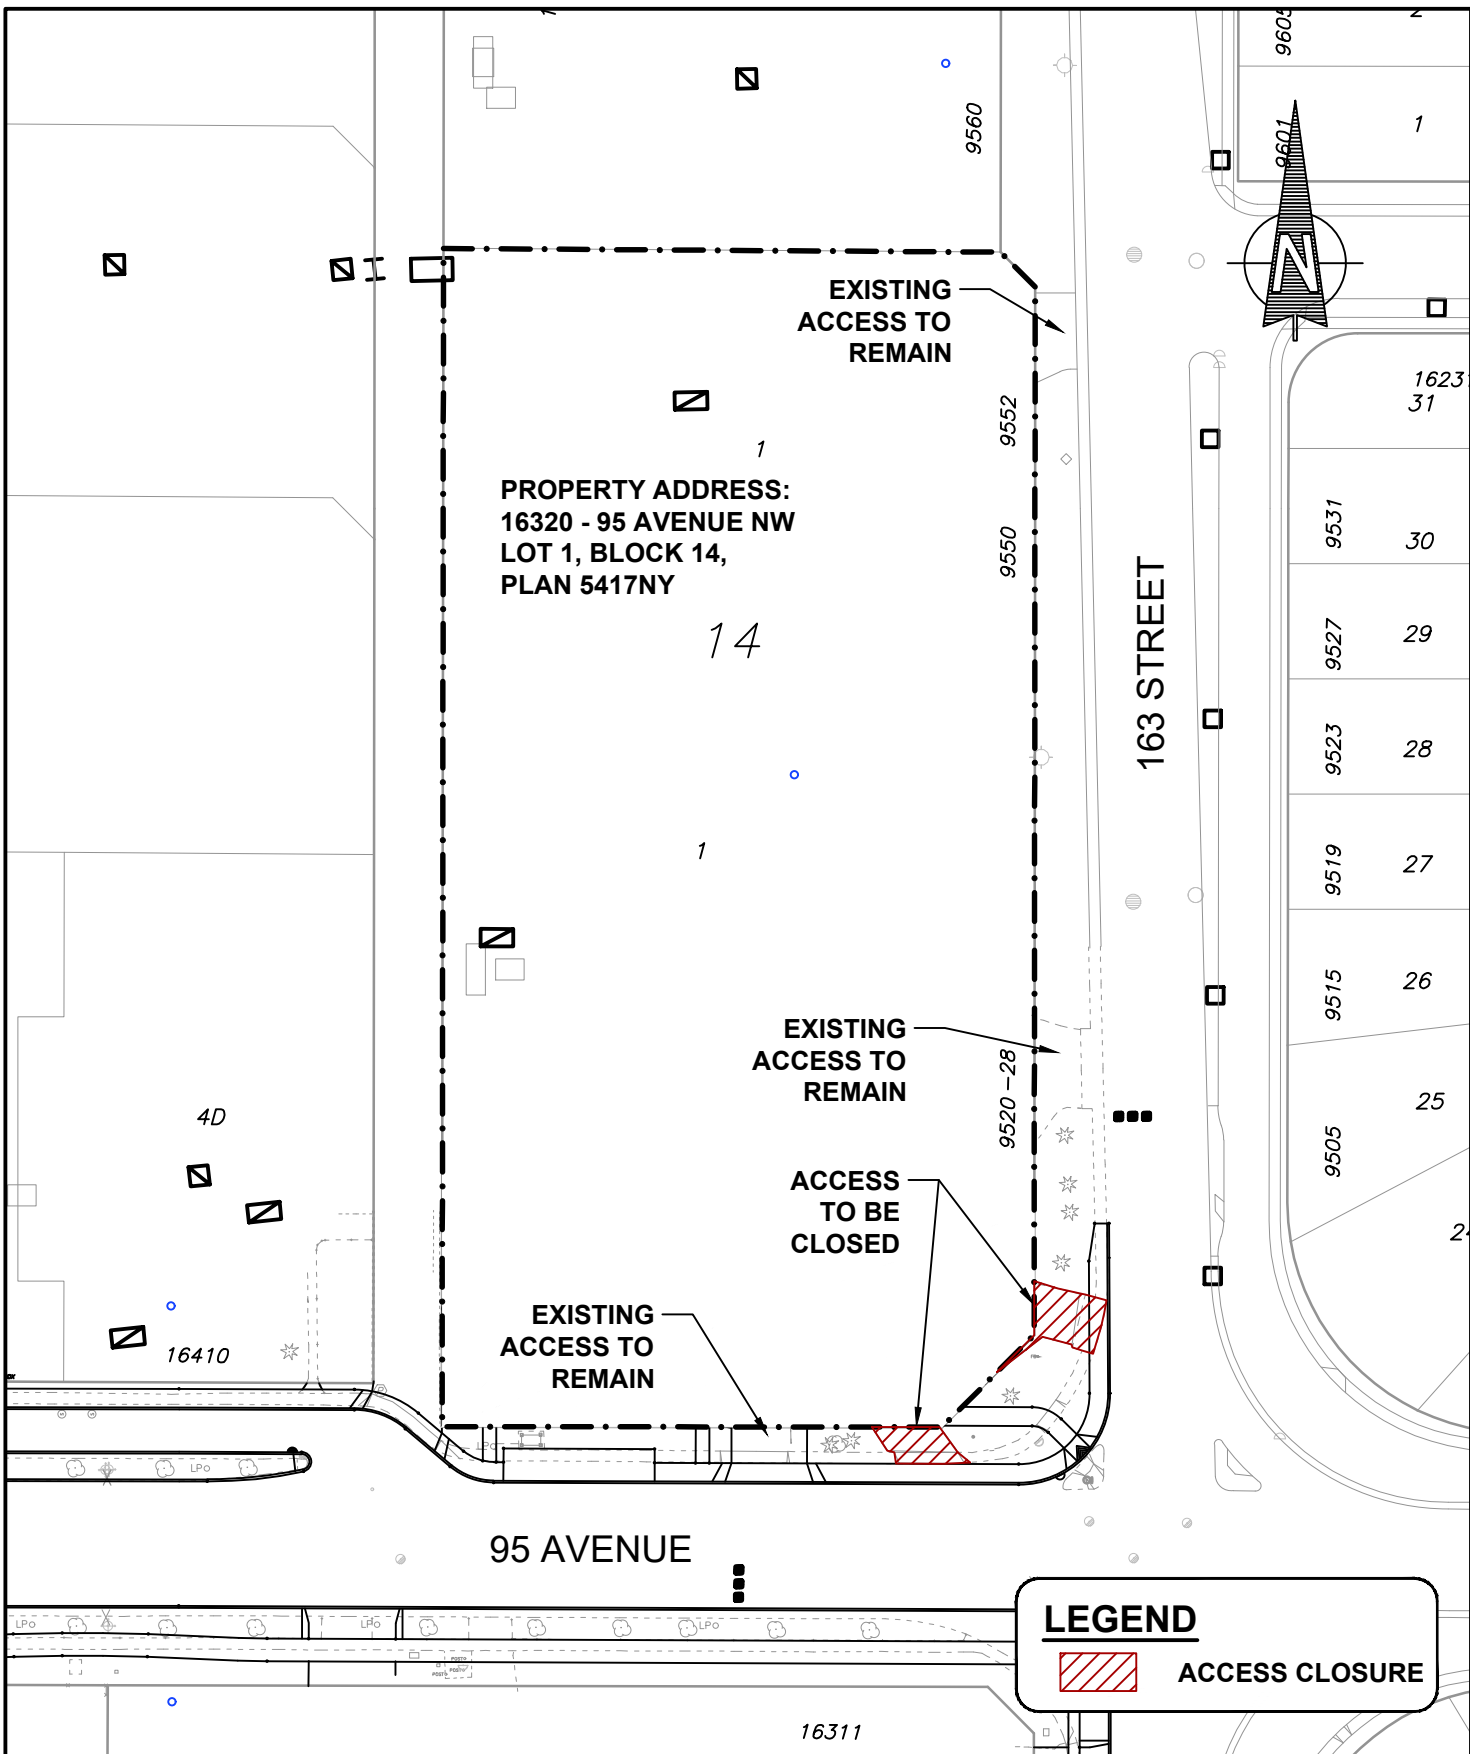

Branch	TRANSPORTATION PLANNING & DESIGN		
Dept	INTEGRATED INFRASTRUCTURE SERVICES		
Date	JANUARY 17, 2024	Author	JA
Scale	1:1000	Review	
Survey		Check	
Issue			

Project	95 AVENUE REHABILITATION (163 STREET TO 170 STREET)	
Drawing	ACCESS CLOSURE 16320 - 95 AVENUE NW LOT 1, BLOCK 14, PLAN 5417NY	

