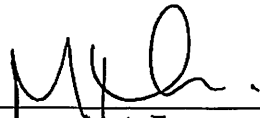


Bylaw 17573


Approved as to Form
Corporate Services (Law Branch)

Bylaw 17573

Closure of vehicular access – 120 Street NW between 107 Avenue NW and 108 Avenue NW

WHEREAS the Municipal Council of the City of Edmonton may pass a Bylaw pursuant to Section 28 of the *Highways Development and Protection Act*, S.A. 2004, c. H-8.5 for the purpose of removing any direct physical means of access between a controlled street and land adjacent to the controlled street; and

WHEREAS City Council has considered the proposed closing and has agreed that it is in the public interest to pass this Bylaw;

NOW THEREFORE the Municipal Council of the City of Edmonton, duly assembled, enacts as follows:

1. All means of access to or from a controlled street generally as shown on Schedule "A" is hereby closed.

READ a first time this _____ day of _____, A.D. 2016;
READ a second time this _____ day of _____, A.D. 2016;
READ a third time this _____ day of _____, A.D. 2016;
SIGNED and PASSED this _____ day of _____, A.D. 2016.


THE CITY OF EDMONTON

MAYOR

CITY CLERK

"SCHEDULE A"

PROPERTY OWNER: THE BRICK GP LTD.
 PLAN: 9223242
 BLOCK 20
 LOT 1

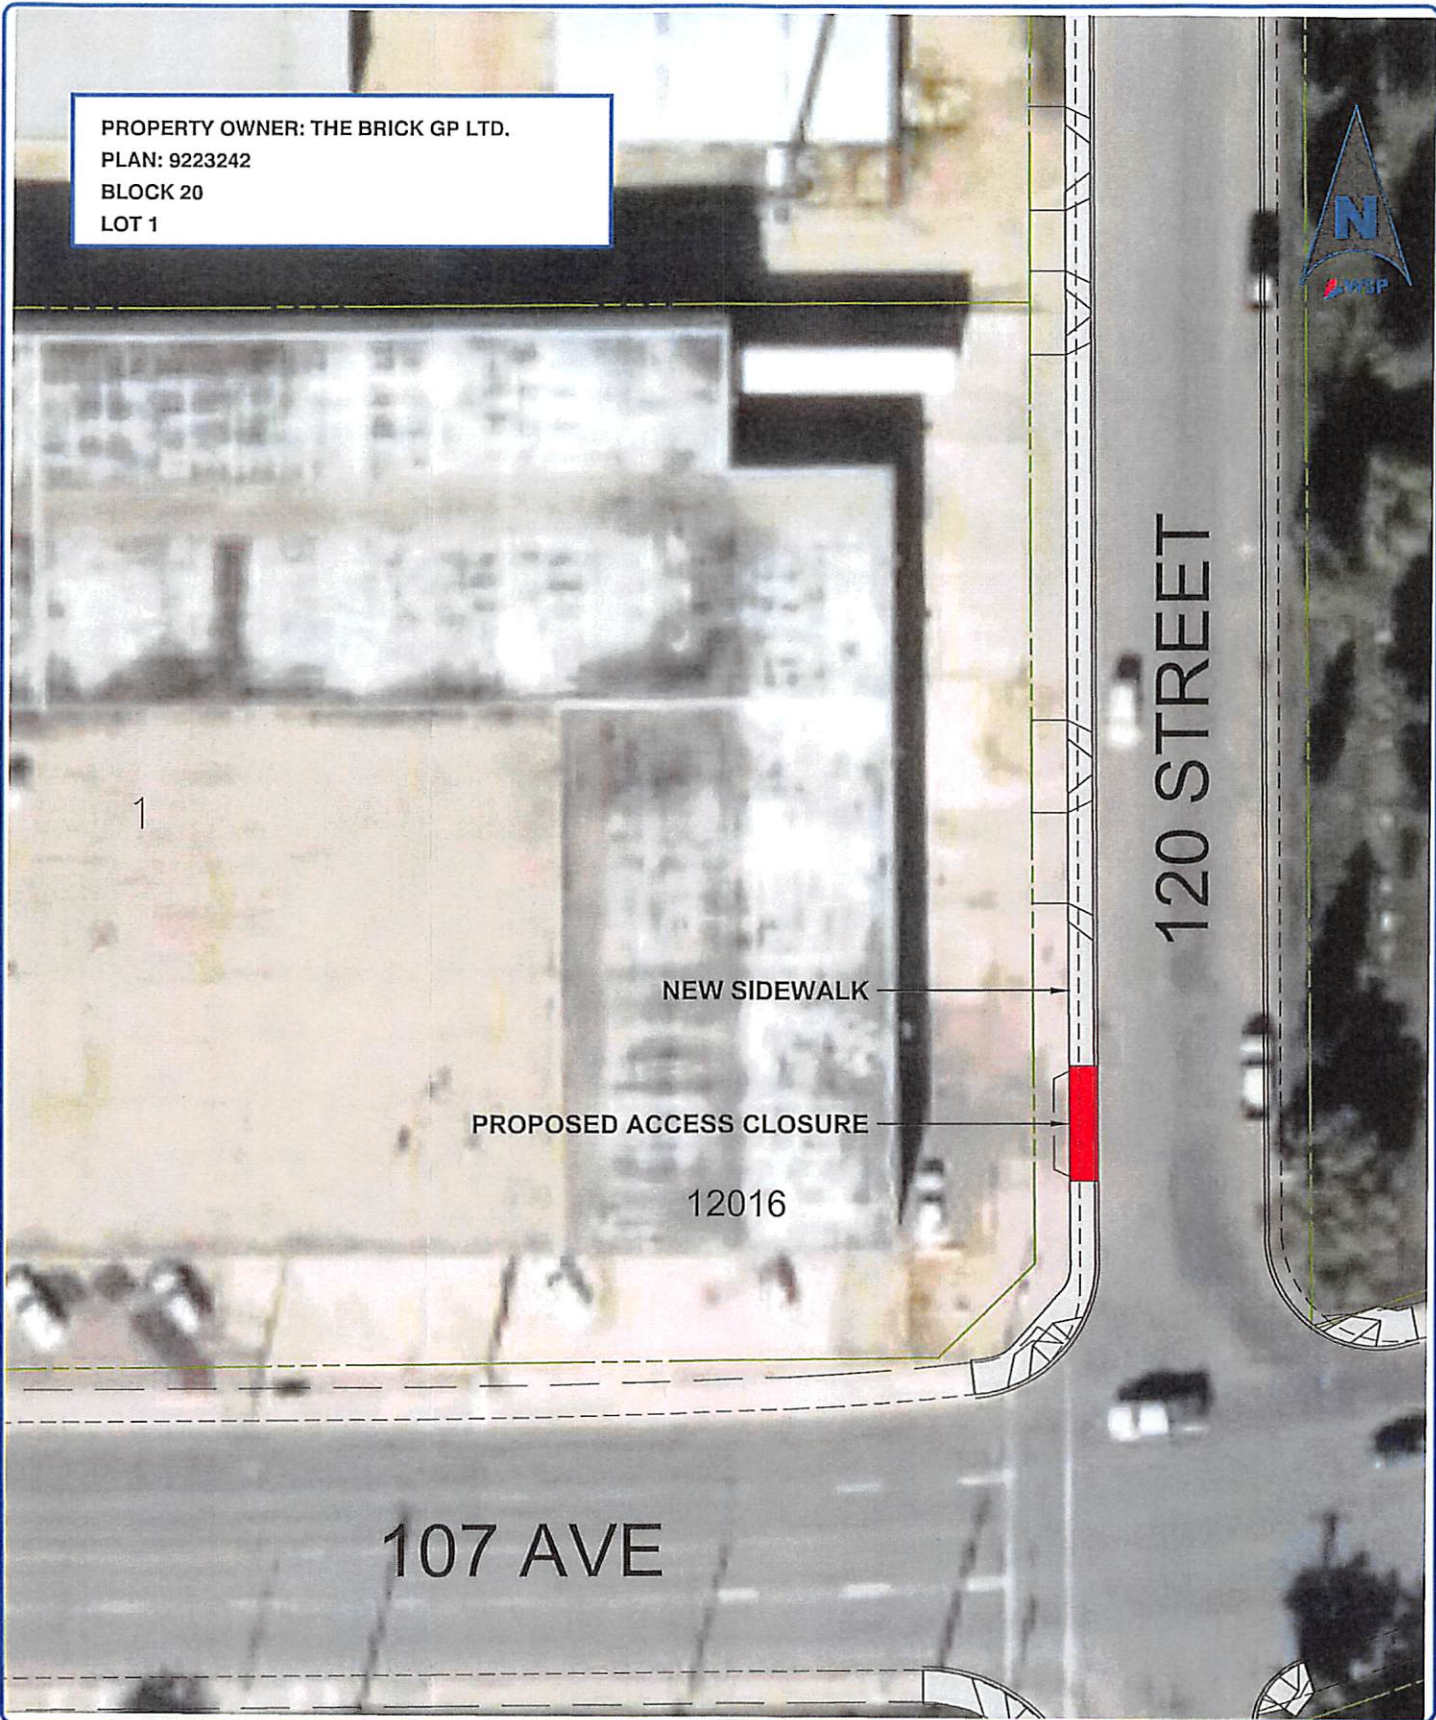

7					
6					
5					
4					
3					
2					
1					
NO.	REVISIONS	BY	DATE	APPD	

DRAWN P.B.C.		DESIGNED D.D.	
SCALE 1:500		CHECKED P.S.L.	

THE CITY OF Edmonton INTEGRATED INFRASTRUCTURE SERVICES
 TRANSPORTATION INFRASTRUCTURE BRANCH

PROJECT
QUEEN MARY PARK
 NEIGHBOURHOOD RENEWAL

DRAWING
PROPOSED ACCESS CLOSURE