

Charter Bylaw 24003

A Bylaw to adopt the Ellerslie District Plan

WHEREAS pursuant to the authority granted to it by the Municipal Government Act, as amended by the *City of Edmonton Charter, 2018 Regulation*, AR 39/2018, the Municipal Council of the City of Edmonton may, by bylaw, adopt an Additional Statutory Plan; and

NOW THEREFORE after due compliance with the relevant provisions of the Municipal Government Act, RSA 2000, c. M-26, as amended, and as amended by the *City of Edmonton Charter, 2018 Regulation*, AR 39/2018, the Municipal Council of the City of Edmonton duly assembled enacts as follows:

1. The document, entitled “Ellerslie District Plan” attached hereto as Schedule “A” is hereby adopted as an Additional Statutory Plan.

READ a first time this	25th day of June	, A. D. 2024;
READ a second time this	25th day of June	, A. D. 2024;
READ a third time this	2nd day of October	, A. D. 2024;
SIGNED and PASSED this	2nd day of October	, A. D. 2024.

THE CITY OF EDMONTON



\_\_\_\_\_  
MAYOR




\_\_\_\_\_  
CITY CLERK

# ELLERSLIE

# DISTRICT PLAN

Edmonton

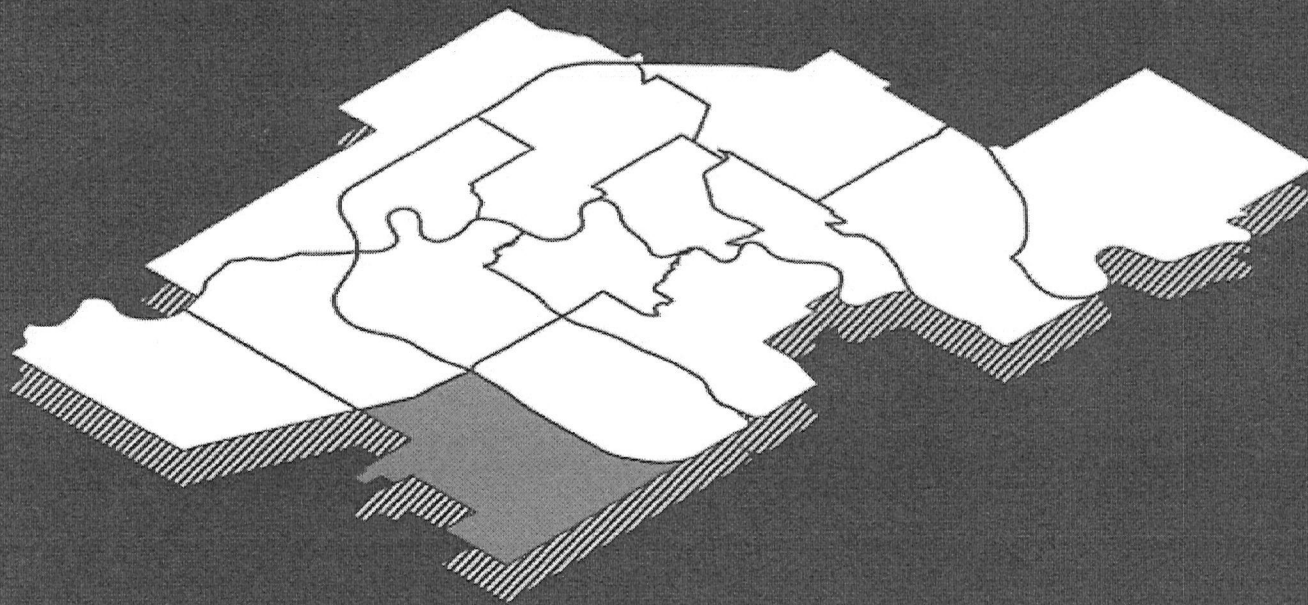


SCHEDULE A

# Table of Contents

- Land Acknowledgement.....4**
- 1 Introduction to District Plans..... 5**
  - 1.1 How to Use This District Plan.....6
  - 1.2 Authority and Relationship to Other Plans.....8
  - 1.3 Relationship with the Zoning Bylaw.....9
  - 1.4 Amendments.....9
- 2 District Context.....10**
  - 2.1 Physical Context..... 10
  - 2.2 Historical Context..... 11
    - Map 1: Heritage and Culture..... 12
  - 2.3 Development Context.....13
- 3 District Systems and Networks..... 15**
  - 3.1 Activating and Phasing Growth..... 15
    - Table 1: Anticipated District Population and Employment Numbers.....15
    - Map 2: Activating and Phasing Growth to 1.25 Million..... 18
  - 3.2 Planning and Design..... 19
    - Map 3: Nodes and Corridors.....21
    - Map 4: Land Use Concept to 1.25 Million.....22
    - Map 5: Open Space and Natural Areas to 1.25 Million.....23
  - 3.3 Mobility..... 24
    - Map 6: Active Transportation to 1.25 Million.....25
    - Map 7: Transit to 1.25 Million.....26
- 4 Area-Specific Policy..... 27**
  - Map 8: Area-Specific Policy Subareas.....28
  - Table 2: Area-Specific Policy Table.....29



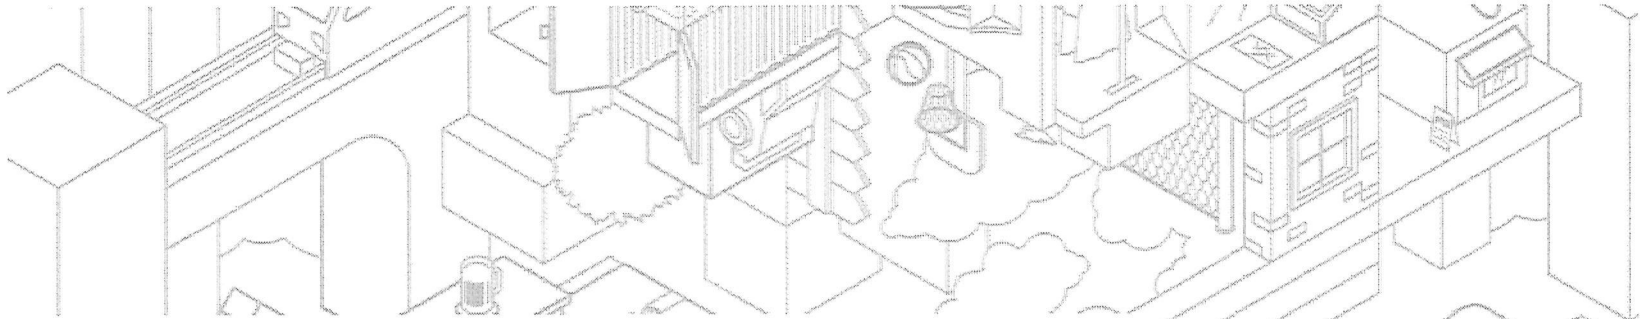


*The City of Edmonton extends its deepest appreciation to those who helped create this district plan.*

*Special thanks to the members of the public, stakeholders, Administration and City Council who contributed their invaluable feedback and time.*

*Thank you to Green Space Alliance for their exceptional contribution in preparing the maps for this plan.*

*Your expertise, support and dedication have greatly enriched the content and quality of this district plan.*

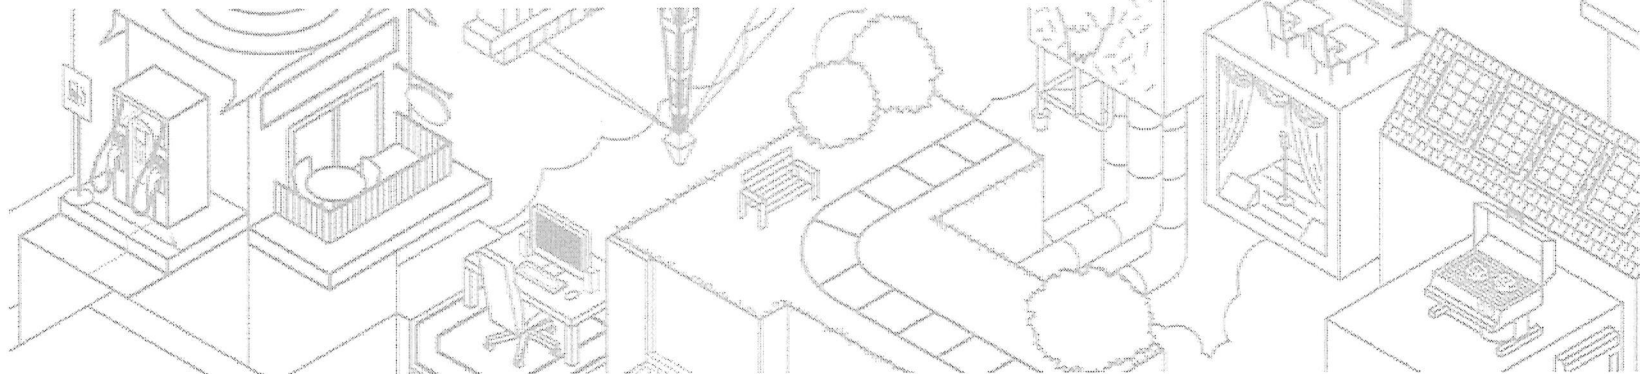

# Land Acknowledgement


The lands on which Edmonton sits and the North Saskatchewan River that runs through it have been sites of natural abundance, ceremony and culture, travel and rest, relationship building, making and trading for Indigenous peoples since time immemorial.

Edmonton is located within Treaty 6 Territory and within the Métis homeland. We acknowledge this land as the traditional territories of many First Nations such as the Nehiyaw (Cree), Denesuliné (Dene), Nakota Sioux (Stoney), Anishinaabe (Saulteaux) and Niitsitapi (Blackfoot). We also acknowledge this place as the home of one of the largest communities of Inuit south of the 60th parallel.

Where Edmonton has been a gathering place for Indigenous Peoples for thousands of years, iyiniw iskwewak wihtwawin (the committee of Indigenous matriarchs) have gifted traditional names to the City of Edmonton’s naming committee to honour these sacred places in Edmonton and to preserve the history for future generations. The Ellerslie District is located within the Edmonton wards named Karhiio and Sspomitapi.

Visit [edmonton.ca/wardboundaryreview](http://edmonton.ca/wardboundaryreview) for more information about the origins of these gifted traditional Indigenous ward names and their pronunciation.

The City of Edmonton owes its strength and vibrancy to these lands and the diverse Indigenous peoples whose ancestors’ footsteps have marked this territory as well as settlers from around the world who continue to be welcomed here and call Edmonton home. Together, we call upon all our collective honoured traditions and spirits to work in building a great city for today and future generations.

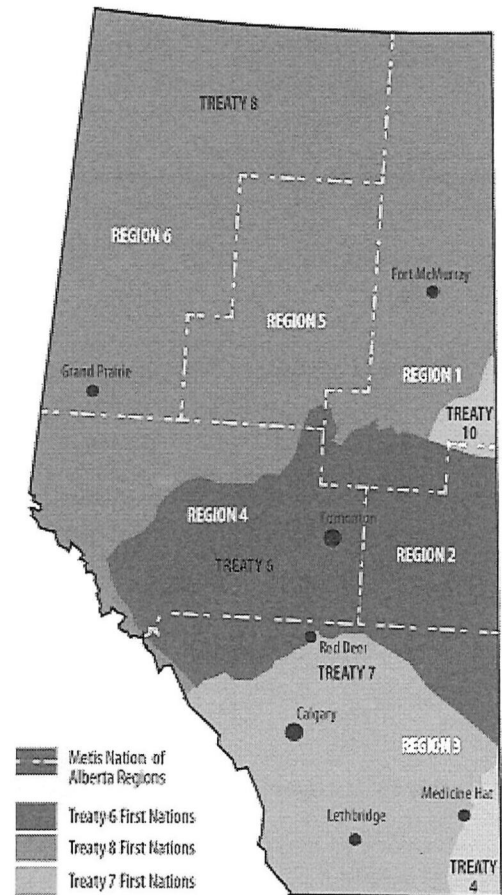

# 1 Introduction to District Plans

**The City Plan** sets the direction for how Edmonton will become a healthy, urban and climate-resilient city of two million people that supports a prosperous region. The City Plan's vision for growth is facilitated through its District Network which identifies 15 **Districts** across Edmonton.


A **District** is a collection of neighbourhoods that contains most of the services and amenities Edmontonians need to meet their daily needs and live more locally. Each **District** has a unique District Plan created to reflect its location within the city and the residential and non-residential opportunities within it.

District Plans are key in bringing The City Plan's "Community of Communities" vision to life by laying the foundation for 15-minute communities. This vision is for new and current residents to have access to more housing, recreation, education and employment opportunities in all 15 **Districts**, and to have more travel options within and across **Districts**.

The City Plan describes four interim population horizons as the city grows to two million people. District Plans align with The City Plan and provide details for the first population horizon of 1.25 million people where possible.

## There are 16 District Plan bylaws:

- **District Policy:** applies to all **Districts** and provides city-wide policy direction.
- **15 District Plans:** explains how each **District** will change over time, shows in maps where to apply the District Policy and provides specific policies for areas within the **District** as needed.

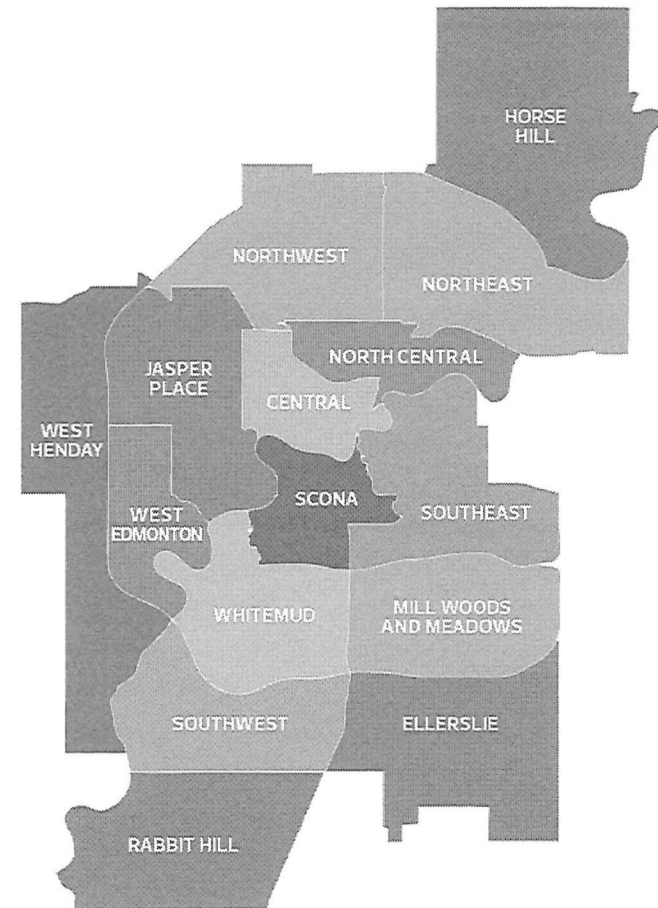

The District Policy and District Plans are policy documents that will be used to guide change toward The City Plan’s vision. The District Policy translates The City Plan’s policy direction. Meanwhile, the District Plans reflect the map information in The City Plan and show where to apply the District Policy. Both documents focus on The City Plan’s Planning and Design, Mobility and Managing Growth Systems, and their underlying physical networks such as land use, transportation and development pattern areas.

Together, the District Policy and District Plan will inform city-building decisions by civic administration, businesses, community organizations and residents. They will be amended over time to address the needs of Edmonton’s growing population. More detailed information may be added to the District Policy or individual District Plans as additional planning work is completed. Information specific to the 1.25 million population horizon will also be replaced with new directions as it becomes available.

## 1.1 How to Use This District Plan

This District Plan and the District Policy must be read together for complete planning direction. The District Policy provides policy direction by topic or land use category for all **Districts**, and includes a glossary that defines key terms. District Plans show where these topics and categories apply within their **District** using a series of maps. District Plans also include additional policies for specific areas within the **District**. Key terms are capitalized and bolded throughout the District Policy and District Plan.

Steps 1 to 5 below outline how to use this District Plan and District Policy:



### Step 1: Read Section 1: Introduction to District Plans

**Section 1: Introduction to District Plans** explains the authority and relationship between District Plans, the District Policy and other plans, bylaws and guidelines.



### Step 2: Determine where other statutory plans are in effect

Determine if any existing statutory plans (Area Structure Plans, Area Redevelopment Plans, or other local plans) are in effect by referencing **Map 8: Area-Specific Policy Subareas** in **Section 4: Area-Specific Policy** of the District Plan. These statutory plans will guide rezoning, subdivision and development permit decisions for locations within their boundaries, and the District Plan will guide any potential plan amendments.



### Step 3: Consult the District Policy and the District Plan together

Where no other statutory plan is in effect, District Plans and the District Policy will guide rezoning, subdivision and development permit decisions. Consult the District Policy for applicable policies and the glossary of terms. For detailed information on where and how the District Policy applies, consult the applicable District Plan.

**The District Policy explains 'what', and the District Plan explains 'where'.**



#### Step 4: Review the planning direction in the District Plan

**Section 3: District Systems and Networks** describes how the **District** is intended to grow and physically change by showing The City Plan's planned systems and networks, and the investments that are planned to support this change as Edmonton reaches 1.25 million people.

- [Map 1: Heritage and Culture](#)
- [Map 2: Activating and Phasing Growth to 1.25 Million](#)
- [Map 3: Nodes and Corridors](#)
- [Map 4: Land Use Concept to 1.25 Million](#)
- [Map 5: Open Space and Natural Areas to 1.25 Million](#)
- [Map 6: Active Transportation to 1.25 Million](#)
- [Map 7: Transit to 1.25 Million](#)

**Section 2: District Context** describes where the **District** is located within the city, how the **District** came to be and what is located within the **District**.



#### Step 5: Review the area-specific policy in the District Plan

In **Section 4: Area-Specific Policy** of the District Plan, determine if any area-specific policies apply to smaller areas within the **District**. **Map 8: Area-Specific Policy Subareas** works together with **Table 2: Area-Specific Policy** to indicate locations where any area-specific policy applies. These policies are unique to the specific area outlined in **Map 8: Area-Specific Policy Subareas** and may be additional or exceptional to the direction in the District Policy.

**All District Plan map symbols, locations, features and boundaries shall be interpreted as approximate unless otherwise specified within the plan.** If the interpretation varies, consult the District Policy for further direction. The Transit Network and other infrastructure works are subject to further technical study and refinement.

**District Plans must be read in conjunction with [The City Plan](#) and other policies, strategies and guidelines established by the City of Edmonton.** References to applicable strategies and guidelines are included but are not comprehensive. For a complete review of the City of Edmonton's applicable policies and guidelines regarding individual development proposals or projects, consult your neighbourhood planner by visiting [edmonton.ca/plansineffect](http://edmonton.ca/plansineffect).





## 1.2 Authority and Relationship to Other Plans

District Plans and the District Policy are additional statutory plans, as described under Section 635.1 of the Municipal Government Act, as amended by the City of Edmonton Charter 2018 Regulation, AR 39/2018 and have been prepared in accordance with Section 636 of the Municipal Government Act. Section 635.1 can be located under Section 4(33) of the City of Edmonton Charter, 2018 Regulation.

District Plans are subject to **The City Plan**, the City of Edmonton’s combined Municipal Development Plan and Transportation Master Plan. In the event of a discrepancy, The City Plan shall prevail over the District Plans and District Policy.


The relationship between District Plans, the District Policy and other statutory geographic plans (Area Structure Plans, Area Redevelopment Plans, or other local plans), other than The City Plan, is as follows:

	Relationship
Areas with <b>only</b> a District Plan	<ul style="list-style-type: none"> <li>The District Plan and the District Policy will guide rezoning, subdivision and development permit decisions.</li> </ul>
Areas with a District Plan <b>and</b> another statutory plan	<ul style="list-style-type: none"> <li>The other statutory plan will guide rezoning, subdivision and development permit decisions.</li> <li>Amendments to the other statutory plan will be guided by direction in the District Plan and District Policy.</li> <li>The planned density targets established in the other statutory plan will be maintained to ensure consistency with the <b>Edmonton Metropolitan Region Growth Plan</b>.</li> </ul>

The creation of new statutory plans will be guided by the District Policy and the District Plan in effect.

In the event of a conflict between **Table 2: Area-Specific Policy** and the District Policy, **Table 2: Area-Specific Policy** shall prevail, except where it directs to a non-statutory document.

District Plans support the Edmonton Metropolitan Region Board's growth objectives. Area Structure Plans, Neighbourhood Structure Plans, Neighbourhood Area Structure Plans and other geographic plans will continue to provide guidance to ensure the orderly development of **Developing Areas** and **Future Growth Areas**.

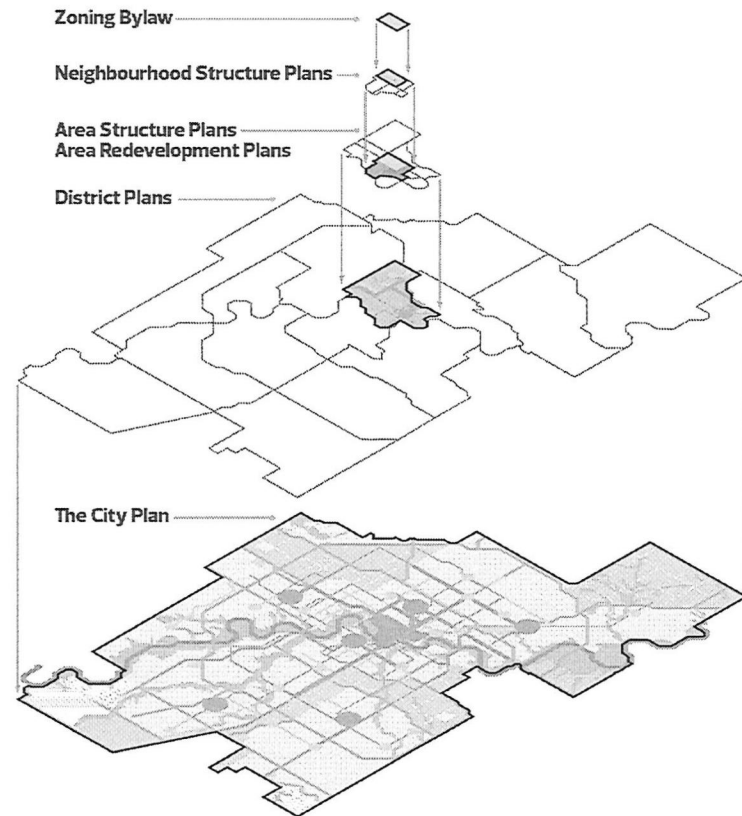

### 1.3 Relationship with the Zoning Bylaw

District Plans, the District Policy and other applicable statutory plans, guidelines and policy direction will inform and guide decision-making for rezoning applications, development permit applications in situations where a discretionary development as defined in the Zoning Bylaw (Bylaw 20001) is being considered, and where a text amendment is proposed to the Zoning Bylaw.

City Council may designate an area as a Direct Control Zone in accordance with Section 641 of the Municipal Government Act. Direct Control Zones that were approved prior to the adoption of this bylaw, shall not be subject to the District Policy and applicable District Plan. Any Direct Control Zones approved following this date will be subject to, and must align with, the District Policy and the applicable District Plan.

### 1.4 Amendments

Amendments to District Plans may be proposed to reflect system or network updates, such as changes to land use, mobility, heritage resources, growth activation priorities or the repeal of statutory plans. Amendments to specific areas of a District Plan may be undertaken to provide additional policy direction as required. Where changes are required to accommodate a land development application, the applicant will be required to prepare the plan amendments in support of the application. Such amendments shall align with the general intent of policies outlined in the District Policy and The City Plan. All amendments to the plan must be presented as a proposed bylaw to City Council for consideration at a public hearing.



## 2 District Context

### 2.1 Physical Context

The Ellerslie District is located in the southeast area of Edmonton. Neighbouring municipalities include Strathcona County to the east, and Leduc County and the City of Beaumont to the south. Nearby **Districts** include the Southwest District, and Mill Woods and Meadows District. The Ellerslie District is shown in [Map 1: Heritage and Culture](#), and includes the following neighbourhoods:

#### Residential Neighbourhoods

- Alces
- Charlesworth
- Ellerslie
- Mattson
- Meltwater
- Summerside
- The Orchards at Ellerslie
- Walker

#### Industrial Neighbourhoods

- Ellerslie Industrial

The Ellerslie District is generally bordered by Highway 2 and 91 Street SW to the west, Anthony Henday Drive (Highway 216) to the north, Meridian Street SW (Range Road 234) to the east, and portions of 41 Avenue SW and 73 Avenue SW (Township Road 510) and the City of Beaumont to the south.

The District includes Cawes Lake and portions of the Irvine Creek Ravine system which provides important ecological connections to the southwest and Blackmud Creek. The eastern part of the District is characterized by numerous wetland features and includes Edmonton's largest wetland complex, Emerald Crescent. This wetland complex drains into the Irvine Creek and Blackmud Creek watersheds, feeding into the North Saskatchewan River. It is part of the Beaver Hills Moraine, a unique landform caused by the last glacial retreat, and characterized by upland forests placed amongst low-lying wetlands and lakes—collectively described as “knob and kettle terrain.” This area connects to the UNESCO recognized Beaver Hills Biosphere to the east.



## 2.2 Historical Context

The land within the Ellerslie District is within the traditional territory of many First Nations, including the Nehiyaw (Cree), Denesuliné (Dene), Nakota Sioux (Stoney), Anishinaabe (Saulteaux) and Niitsitapi (Blackfoot). First Nations people lived on and used these lands for their needs long before European settlers arrived. The area is also part of the Métis homeland. Despite the long and complex relationship of Indigenous peoples with the area, little tangible evidence is visible on the landscape today due to colonial land development practices.

The City of Edmonton acknowledges and understands that Indigenous peoples must tell their own stories and histories from their own experiences and in their own voices. District Plans do not attempt to tell the stories of Indigenous peoples on this land as part of providing historical context to each **District**. Future growth and development should preserve, enhance and reflect the diverse heritage of local communities, First Nations and Métis peoples, cultural landscapes, and historical resources shown through stories, structures and spaces.

The Ellerslie District includes land originally reserved for the Papaschase Cree Band. Shortly following the signing of Treaty 6 in 1876, and negotiations with federal commissioners in 1877, the Papaschase had their reserve lands in the Strathcona area reduced and relocated to an area in present-day south Edmonton. In response to settler demands for land access and resources, federal politicians and land agents forced the surrender of the Papaschase Indian Reserve lands in 1888.

Scottish settlers reportedly introduced the name Ellerslie to the area. The name was applied to the local school district and post office in the late 1890s when it was a rural area outside of the Town of Edmonton. Around the same time, a German farming community established itself in the area, anchored by St. Paul's Lutheran Evangelical Church.


The area was absorbed into Edmonton's municipal boundaries in 1982 (north of 41 Avenue SW) and 2019 (south of 41 Avenue SW). Planned in the early 1970s, the southeast leg of the Anthony Henday Drive ring road opened in 2007.

**Map 1: Heritage and Culture** identifies historical and culturally important locations for this District. While only formally recognized locations have been included, other informally known significant historical and cultural features from a wide range of groups, cultures and times exist in this area.

### Map 1: Heritage and Culture

The Heritage and Culture map emphasizes the built heritage and cultural areas formally endorsed through existing City of Edmonton policies or initiatives. This map includes the City of Edmonton Public Arts Collection. It identifies areas or sites known by the City of Edmonton to have particular significance to Indigenous communities based on the City of Edmonton's engagement and relationships with Nations and communities. This map does not show the location of paleontological or archeological sites.



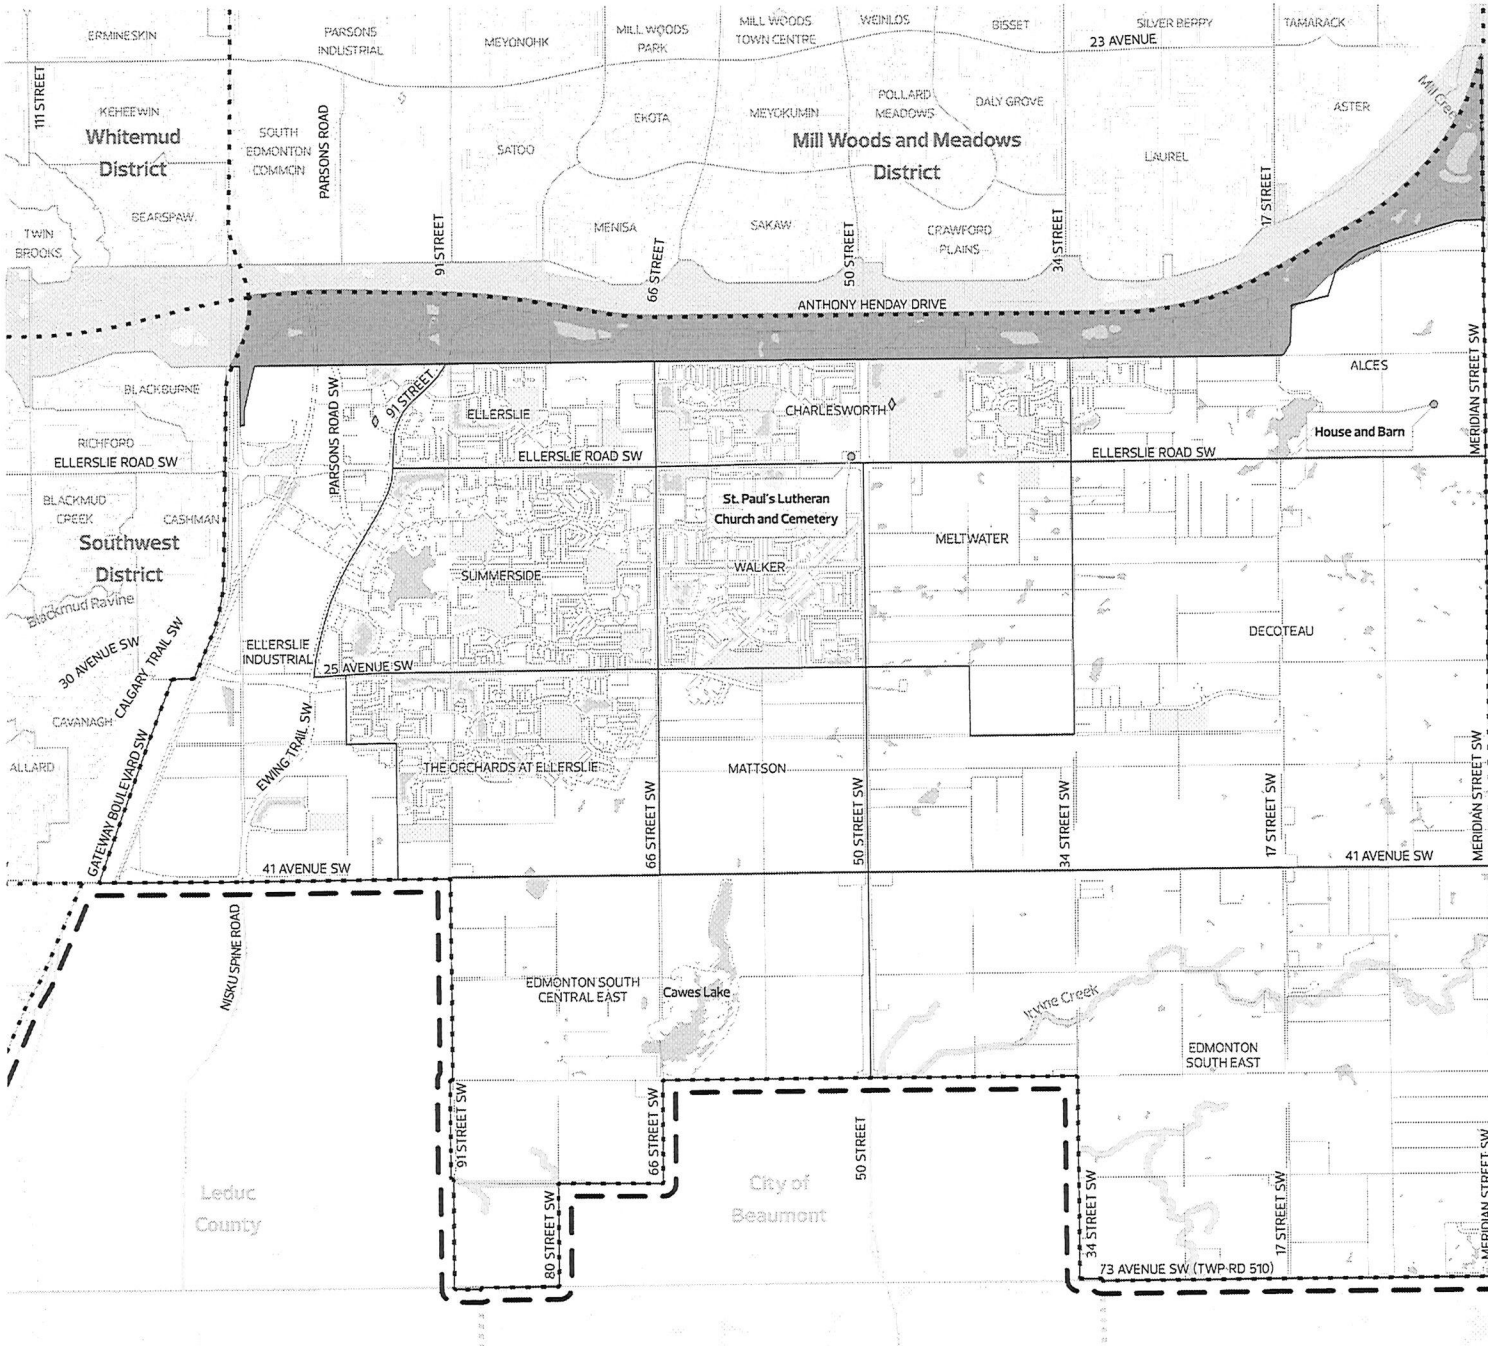

**General Information**

- Municipal Boundary
- Adjacent Jurisdiction Boundary
- District Plan Boundary
- Neighbourhood Boundary
- Transportation/Utility Corridor
- Waterbody
- North Saskatchewan River Valley and Ravine System
- Open Area

**City-Owned Public Art**

- Art Work
- Multiple Art Works

**Built Heritage Sites**

- Inventory of Historic Resources In Edmonton
- Municipal Historic Resource
- Provincial Historic Resource

**Heritage Character Areas**

- Municipal
- Provincial

**Cultural Features**

- Known Indigenous Cultural Heritage Feature
- Other Cultural Area

Strathcona County

Parcel mapping may not exist exactly as illustrated and is subject to revision during subdivision and rezoning.

0 0.25 0.5 Km Scale: 1:56,000

Data Updated: 2024 03 01

## 2.3 Development Context

The District is connected to two important regional transportation corridors: Anthony Henday Drive (Highway 216) and Highway 2. Anthony Henday Drive is a provincial highway ring road that connects Edmonton to surrounding municipalities and other highways, and Highway 2 is a north-south highway that connects Edmonton to the City of Leduc, the Edmonton International Airport and beyond. Highway 814 (50 Street NW) connects to the City of Beaumont to the south.

Land within the western portion of the Ellerslie District, along Highway 2 and west of 91 Street SW, includes industrial, business and commercial uses developed in the early 2000s. The remainder of the land north of 41 Avenue SW is either developed or planned for residential use. The land south of 41 Avenue SW, which was absorbed into Edmonton's jurisdictional boundary in 2019, is primarily agricultural.

East of 91 Street SW and along Ellerslie Road SW are the established neighbourhoods of Charlesworth, Summerside and Walker which provide a mix of single-detached, ground-oriented and low to mid rise residential development. Summerside is unique in its incorporation of a private lake and beach club.

The eastern portion of the Ellerslie neighbourhood includes the country residential Wernerville subdivision. The majority of Wernerville was developed during the 1950s and 1960s before the area was annexed by the City from Leduc County, and as such, was not serviced with City water or sewers. When this area is redeveloped to urban uses in the future, municipal servicing and integration with nearby neighbourhoods will be required.

The majority of land south of 41 Avenue SW does not have water and sewer services with the exception of several parcels that share a private stormwater pond. Sanitary sewer connections, which will be provided from the north, are currently constrained and will require upgrades in order to service the **Future Growth Area**. Future development to an urban standard will require connection to urban services. Given the proximity of North Nisku and the City of Beaumont, cross-boundary intermunicipal planning should be considered.

The Ellerslie District neighbourhoods are vulnerable to the impacts of a changing climate. With changing temperatures, precipitation patterns and weather extremes, communities within the Ellerslie District are vulnerable to the increased threat of wildfire and extreme heat events. As climate change impacts worsen, drainage infrastructure and Information and Communication Technologies infrastructure are increasingly exposed to those impacts. Actions laid out in Edmonton's climate strategy are helping to build resilience in communities across the city and progress on adaptation action by the City of Edmonton is tracked through annual reporting.

### **Current Plans in Effect**

In the Ellerslie District, the following statutory plans are in effect and provide additional planning and land use direction:

- Decoteau Area Structure Plan – 2015
  - Alces Neighbourhood Structure Plan – 2018
  - Meltwater Neighbourhood Structure Plan – 2021

- Ellerslie Area Structure Plan – 1999
  - Ellerslie Neighbourhood Structure Plan – 2001
  - The Orchards at Ellerslie Neighbourhood Structure Plan – 2007
- North Saskatchewan River Valley Area Redevelopment Plan – 1985
- Southeast Area Structure Plan – 2005
  - Charlesworth Neighbourhood Structure Plan – 2005
  - Mattson Neighbourhood Structure Plan – 2019
  - Walker Neighbourhood Structure Plan – 2007

These statutory plans are shown on [Map 4: Land Use Concept to 1.25 Million](#) and referenced in [Section 4: Area-Specific Policy](#) of this District Plan.

A number of additional residential neighbourhoods within the central and eastern portions of the Ellerslie District, contained in the Southeast Area Structure Plan and the Decoteau Area Structure Plan, have been planned and are under various stages of development. The sequence of development varies between Area Structure Plan areas, depending on servicing connections and the readiness of landowners. Generally speaking, development has started along Ellerslie Road SW and then expands southward, with development in the southeast portion of the District likely to be the last to complete. All residential areas include a mix of residential and commercial sites, school sites and **Natural Areas**.

The Meltwater NSP includes a new ‘town centre’ located southeast of Ellerslie Road SW and 50 Street SW, which is included in the Charlesworth **District Node**.

The development of the Decoteau Area Structure Plan was informed by the significant wetland complex in the centre of the plan area. Known as Emerald Crescent, the plan includes a 10-kilometre stretch of parks, **Natural Areas**, constructed wetlands and wildlife passages, all linked with trails to form a connected open space network. Depending on market conditions, the Decoteau Area Structure Plan anticipates full development of the plan’s area by 2050.

A portion of the **North Saskatchewan River Valley and Ravine System** is included within the boundary of this District Plan. It is guided by an overarching statutory plan for the **North Saskatchewan River Valley and Ravine System** that governs what and how development may take place, as well as the Ribbon of Green strategic plan. The latter is intended to help guide appropriate public use and enjoyment of the River Valley while protecting ecologically sensitive areas within the Ellerslie District and Edmonton city-wide.



### 3 District Systems and Networks

District Plans are organized using the same systems and networks described in [The City Plan](#). The systems are called Activating and Phasing Growth (Managing Growth), Planning and Design, and Mobility.

The features shown on **Maps 1 to 7** guide decisions for the orderly growth of the Ellerslie District, including how land is used and supported by infrastructure. All three systems and their interconnections inform planning decisions for how the District will grow and change over time. All key terms (capitalized and bolded in black text) are defined in the glossary in the District Policy.

#### 3.1 Activating and Phasing Growth

The Ellerslie District will grow and change as the city grows to 1.25 million people and beyond. This section outlines the District’s anticipated population and employment growth and how the City of Edmonton will support this growth.

The City Plan expects population growth to occur across the District in areas north of 41 Avenue SW as the city approaches 1.25 million. This growth will be primarily in the new neighbourhoods of The Orchards at Ellerslie, Mattson, Charlesworth and Meltwater, as well as in Alces in the north portion of the Decoteau plan area. Growth will occur according to approved plans and/or future plans that support new development and are aligned with The City Plan and regional direction.

Employment growth is expected in the Charlesworth **District Node** and incrementally along Ellerslie Road SW. Additionally, increased industrial and commercial development will continue in the Ellerslie Industrial area in the southwest portion of the District.

**Table 1: Anticipated District Population and Employment Numbers**

Table 1 provides the anticipated population and employment numbers for the Ellerslie District at the 1.25 million and two million population horizons of [The City Plan](#).

**Table 1: Anticipated District Population and Employment Numbers**

	Federal Census 2021*	City Plan 1.25 Million Population Horizon	City Plan 2 Million Population Horizon
District Population	51,000	67,000	186,000
District Employment	10,000	17,000	46,000

\* 2021 figures are calculated with the 2021 Federal Census using census tract level data.





The District's look and feel will change as development projects are completed throughout its **Developing Areas**. Higher-density development is expected to occur in the District's **Nodes** and **Corridors**, with lower-density development in new neighbourhoods. Shifts in local demographics and changing economic conditions will also play roles in shaping the District's employment and population growth.

The majority of land south of 41 Avenue SW and east of 80 Street SW is intended for residential development and is designated as **Future Growth Area**. It is expected to be conserved for agricultural use until Edmonton's population and development growth require it. The timing of development in the **Future Growth Area** will be guided by Administration's recommendation to City Council, in accordance with the Substantial Completion Standard.

Land south of 41 Avenue SW and along the west boundary of the District is designated as **Future Non-Residential Area** (refer [Map 6: Land Use Concept to 1.25 Million](#)). This area requires additional planning to prepare for new non-residential development. Planning and development of this area will foster employment growth and will encourage ongoing investment.

**The City Plan** establishes an approach to growth management to support Edmonton's growth in a socially, environmentally and fiscally responsible way. This District Plan identifies areas within the District where growth is prioritized and which public investments will encourage and support this growth. The growth and infrastructure of new areas are described in greater detail in local plans, such as Area Structure Plans and Neighbourhood Structure Plans.

Both the public and private sectors have roles in initiating and advancing growth opportunities. The City of Edmonton may lead, facilitate and/or fund many of the initiatives and projects shown in the District Plan maps. Community, industry or intergovernmental-led projects will also be important to the District's success. Similarly, smaller local improvements that are not listed in this plan (e.g. street lighting, traffic calming, public space programming) can also support growth activation.

**Priority Growth Areas** are the **Nodes** and **Corridors** that are expected to experience more residential and commercial development (compared to other locations in the **Redeveloping Area**) as Edmonton grows to a population of 1.25 million residents. Investment in these areas is expected to contribute to The City Plan's implementation over the long term.

Prioritized investment is intended to support the development of **Nodes** and **Corridors** in line with The City Plan's phasing and activation approach. This approach combines The City Plan's activation treatments (Strategize, Invest, Nurture), The City Plan **Levers** of change (policy, partnerships, pricing, investment) and the anticipated dwelling unit growth to 1.25 million population horizon (see City Plan Maps 10A and 11A). It also allows the City of Edmonton and its city-building partners to align the timing and locations of investment.

Not all **Nodes** and **Corridors** are considered **Priority Growth Areas** as **Priority Growth Areas** are concentrated in the **Redeveloping Areas** of the city until later population horizons.


**There are no Priority Growth Areas in the Ellerslie District.**



## Map 2: Activating and Phasing Growth to 1.25 Million

The Activating and Phasing Growth to 1.25 Million map communicates development pattern areas, geographic growth priorities and the City of Edmonton’s expected major actions to support Edmonton’s growth to 1.25 million people. The map provides direction for investment in transit, **Active Transportation** and open spaces. This map also provides the locations of **District Energy Opportunity Areas** and **Priority Growth Areas** if they are located within the District. Further investments in utilities, transportation and community infrastructure that are not included on this map may occur.



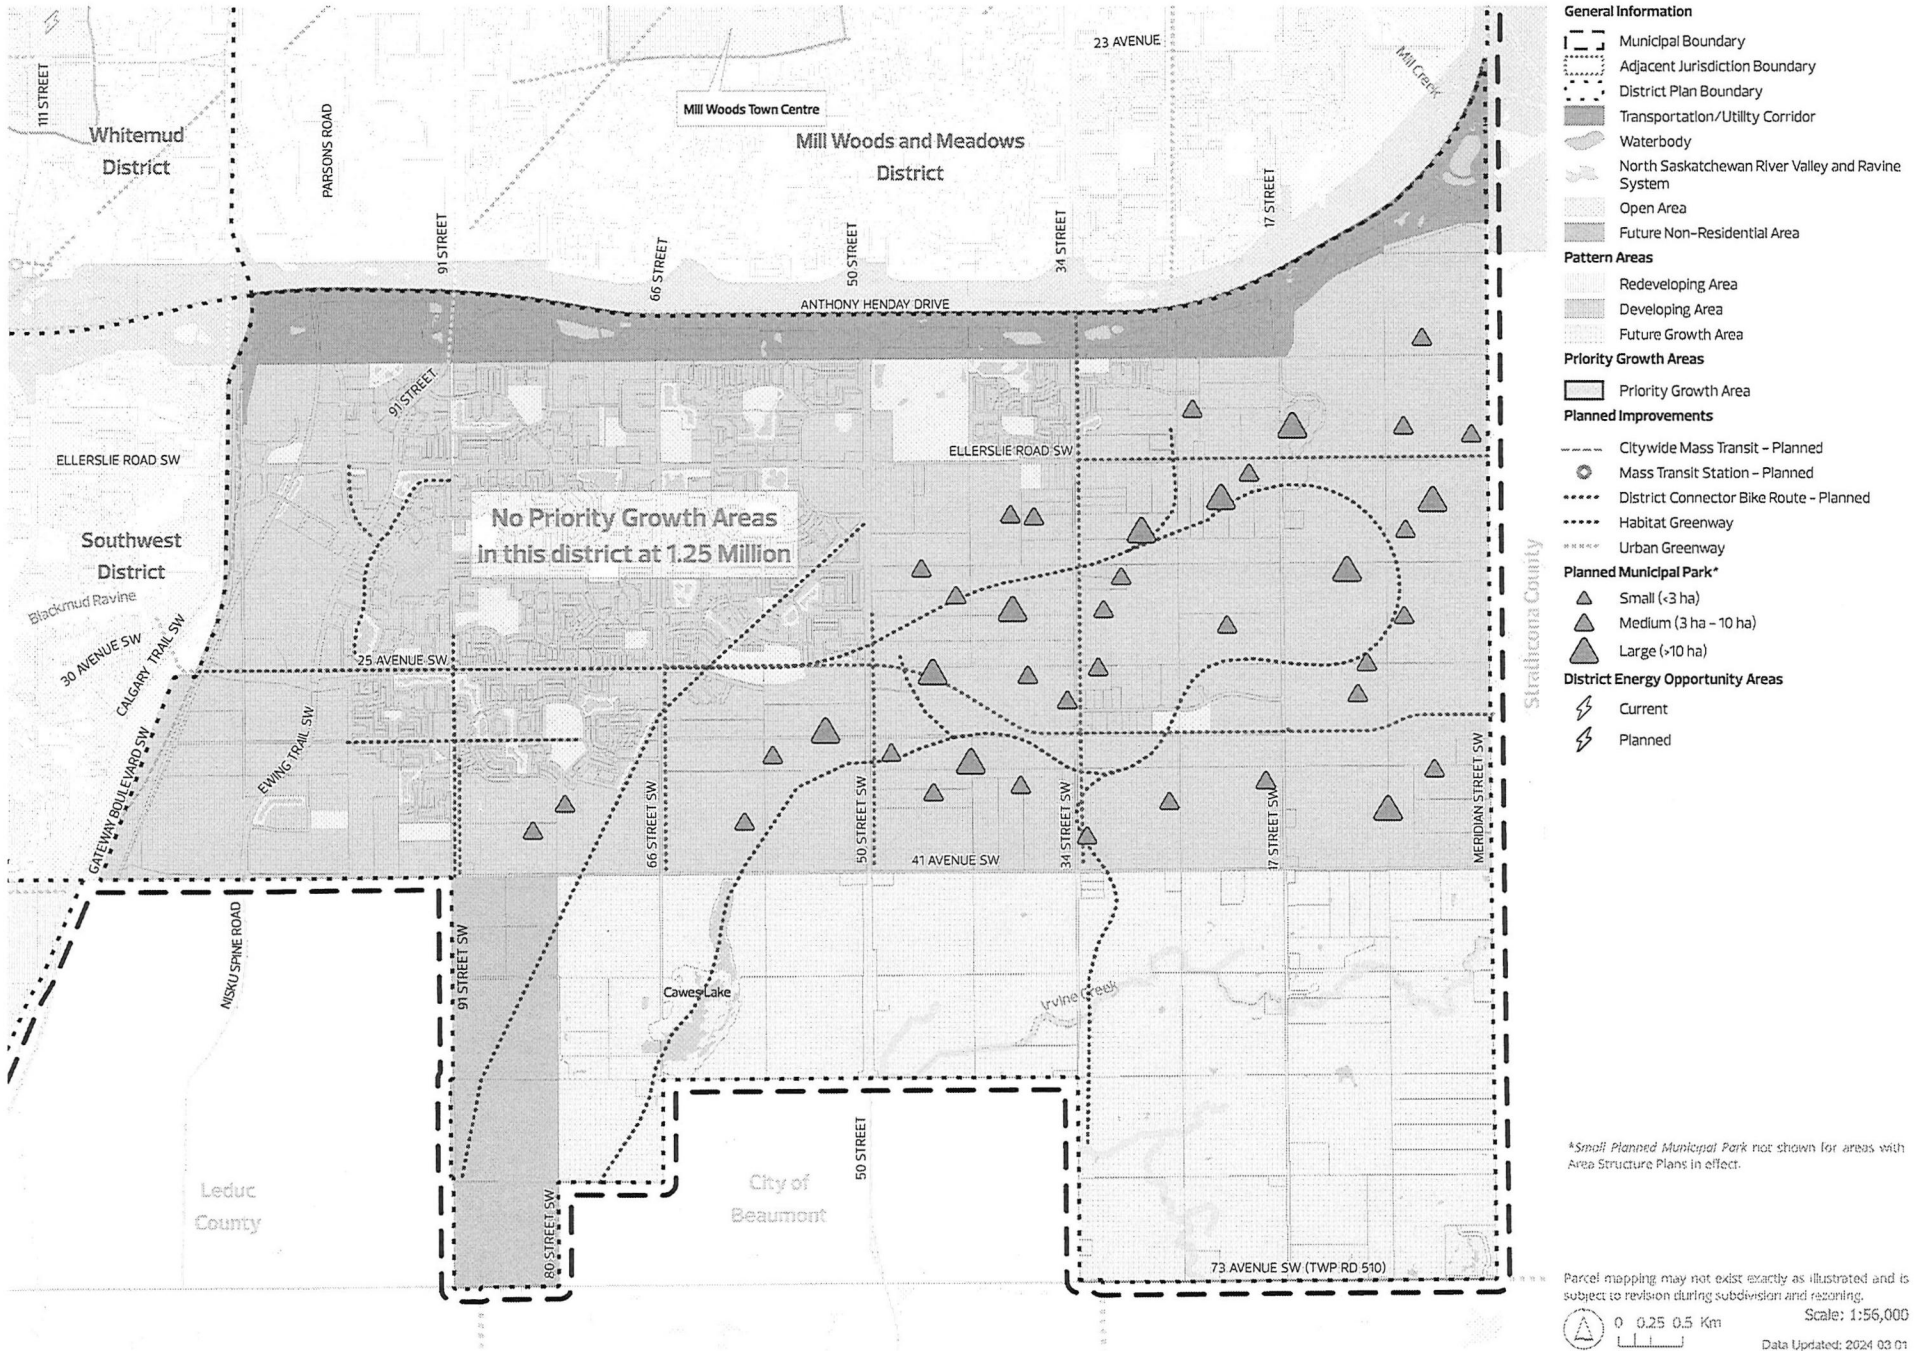

No Priority Growth Areas  
in this district at 1.25 Million

- General Information**
- Municipal Boundary
  - Adjacent Jurisdiction Boundary
  - District Plan Boundary
  - Transportation/Utility Corridor
  - Waterbody
  - North Saskatchewan River Valley and Ravine System
  - Open Area
  - Future Non-Residential Area
- Pattern Areas**
- Redeveloping Area
  - Developing Area
  - Future Growth Area
- Priority Growth Areas**
- Priority Growth Area
- Planned Improvements**
- Citywide Mass Transit - Planned
  - Mass Transit Station - Planned
  - District Connector Bike Route - Planned
  - Habitat Greenway
  - Urban Greenway
- Planned Municipal Park\***
- Small (<3 ha)
  - Medium (3 ha - 10 ha)
  - Large (>10 ha)
- District Energy Opportunity Areas**
- Current
  - Planned

\*Small Planned Municipal Park not shown for areas with Area Structure Plans in effect.

## 3.2 Planning and Design

The Planning and Design System is about using land to ensure opportunities for a variety of housing, employment and open spaces in each **District**. It also ensures that new development supports the City of Edmonton's goals and is appropriately designed for its context. The Planning and Design System within the District is made up of the following networks:

- The Nodes and Corridors Network establishes logical areas of focus for population and employment growth opportunities. While all areas of the city will densify over time, **Nodes** and **Corridors** are the best areas for intensive and large-scale development.
- The Non-Residential Opportunities Network includes commercial and industrial-focused areas, as well as major institutions, creating productive and desirable places to attract investment and talent to the city. This provides employment opportunities and encourages ongoing investment.
- The Green and Blue Network includes water bodies, open spaces, greenways and ecological connections throughout the city. It provides places to recreate, celebrate and recharge.

District Plan maps that show these networks include:

- [Map 3: Nodes and Corridors](#)
- [Map 4: Land Use Concept to 1.25 Million](#)
- [Map 5: Open Space and Natural Areas to 1.25 Million](#)

A strong Planning and Design System uses urban design principles to maintain and create desirable and unique places. This involves drawing upon local context (e.g., heritage structures, street-oriented shops, mobility networks, open spaces and **Natural Areas**) when designing new development.



### Map 3: Nodes and Corridors

The Nodes and Corridors map elaborates on the conceptual Nodes and Corridors Network in [The City Plan](#) with more detail and geographic specificity. These **Nodes** and **Corridors** provide direction for areas of focus for population and employment growth. This map shows the full extent of the **Nodes** and **Corridors** for the city's growth to two million residents.


### Map 4: Land Use Concept to 1.25 Million

The Land Use Concept to 1.25 Million map provides direction on the general land use and design influences for redevelopment and new growth in Edmonton. While land use categories will generally be stable over the long run, this map references growth to 1.25 million people because certain areas will eventually need to change land uses to meet The City Plan's long-term vision (e.g., **Future Growth Areas**, commercial and industrial **Nodes** and **Corridors**).

### Map 5: Open Space and Natural Areas to 1.25 Million

The Open Space and Natural Areas to 1.25 Million map provides more detailed and geographic-specific guidance on the implementation of the Green and Blue Network from The City Plan, including open space types and connections. The map features current and planned, public and privately owned open spaces and **Natural Areas**. Subject to the growth pattern, some of the planned open spaces identified in this map may be developed after Edmonton reaches 1.25 million people, and more open spaces and **Natural Areas** will be identified through subsequent planning work.



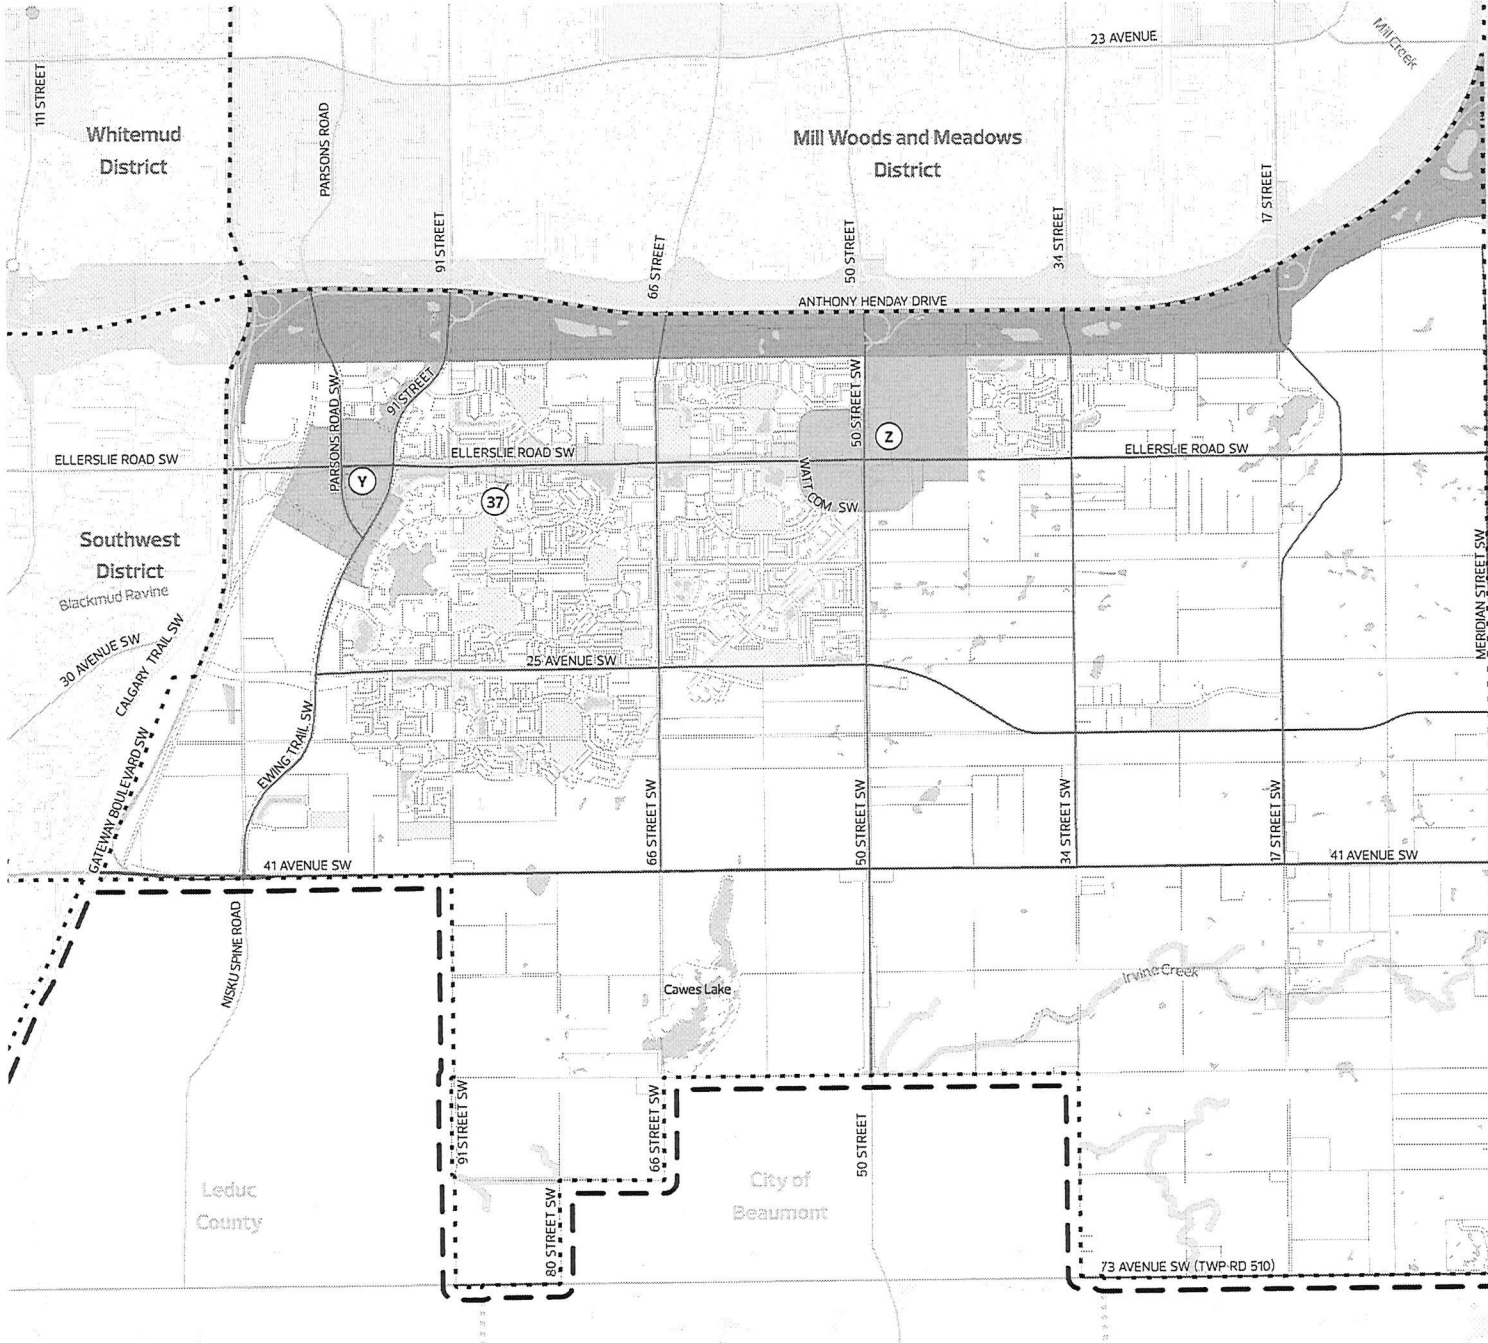

**General Information**

- Municipal Boundary
- Adjacent Jurisdiction Boundary
- District Plan Boundary
- Transportation/Utility Corridor
- Arterial Roadway
- Freeway/Expressway/Highway
- Waterbody
- North Saskatchewan River Valley and Ravine System
- Open Area

**Transit**

- Mass Transit Station - Current
- Mass Transit Station - Planned

**Nodes and Corridors**

- Centre City
- Major Node
- District Node
- Ellerslie-Parsons
- Charlesworth
- Ellerslie Road
- Primary Corridor
- Secondary Corridor


Letter/number labels as per The City Plan

Note that some roadway alignments are conceptual. Refer to additional Plans in Effect, where applicable, for details.

Parcel mapping may not exist exactly as illustrated and is subject to revision during subdivision and rezoning.


0 0.25 0.5 Km      Scale: 1:56,000

Data Updated: 2024 03 01

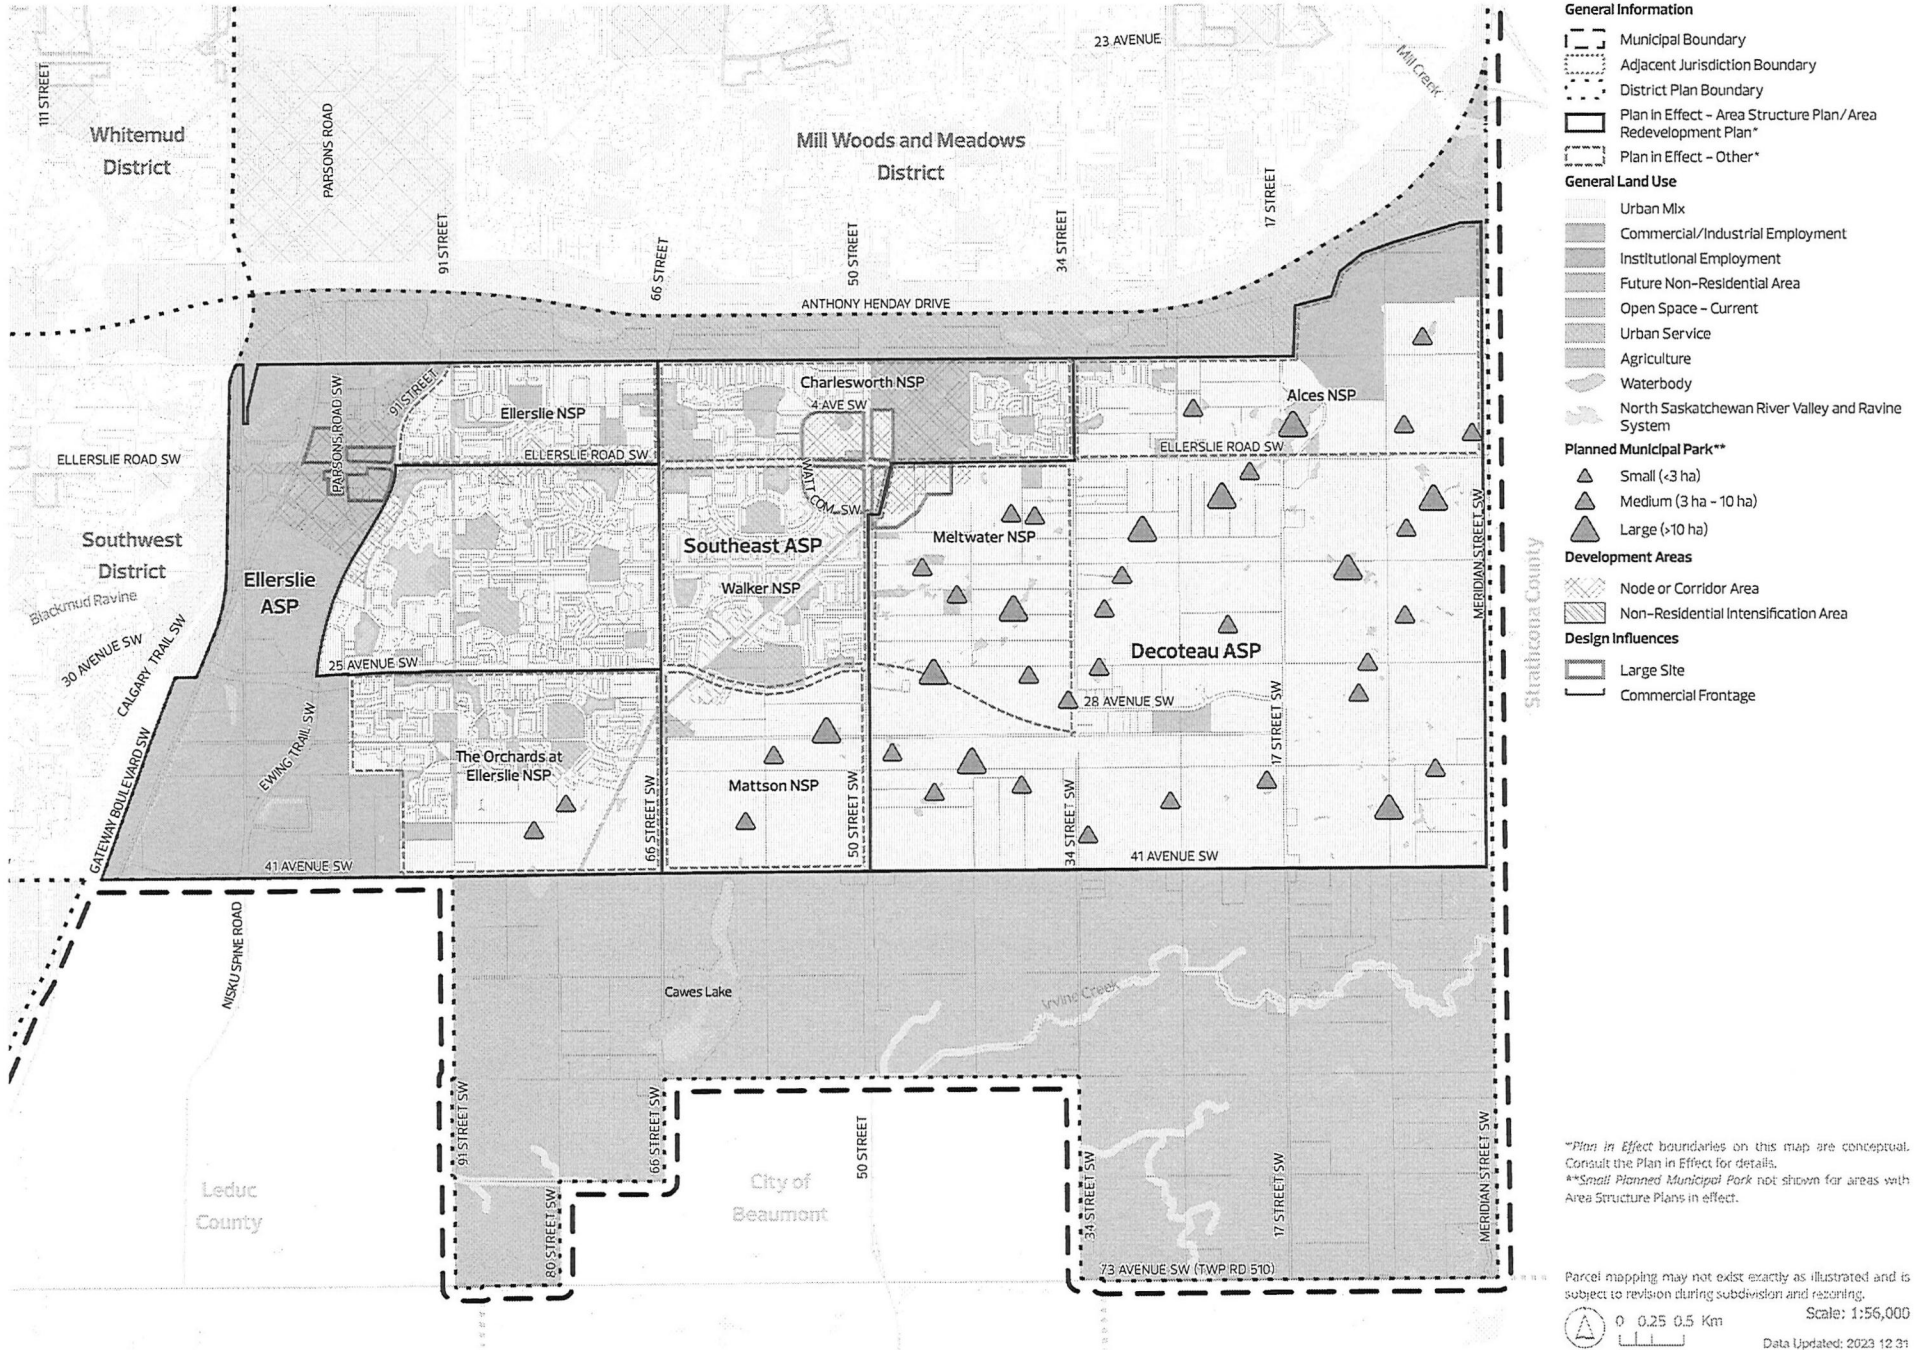

\*Plan in Effect boundaries on this map are conceptual. Consult the Plan in Effect for details.  
 \*\*Small Planned Municipal Park not shown for areas with Area Structure Plans in effect.

Parcel mapping may not exist exactly as illustrated and is subject to revision during subdivision and rezoning.  
 Scale: 1:56,000  
 0 0.25 0.5 Km  
 Data Updated: 2023 12 31

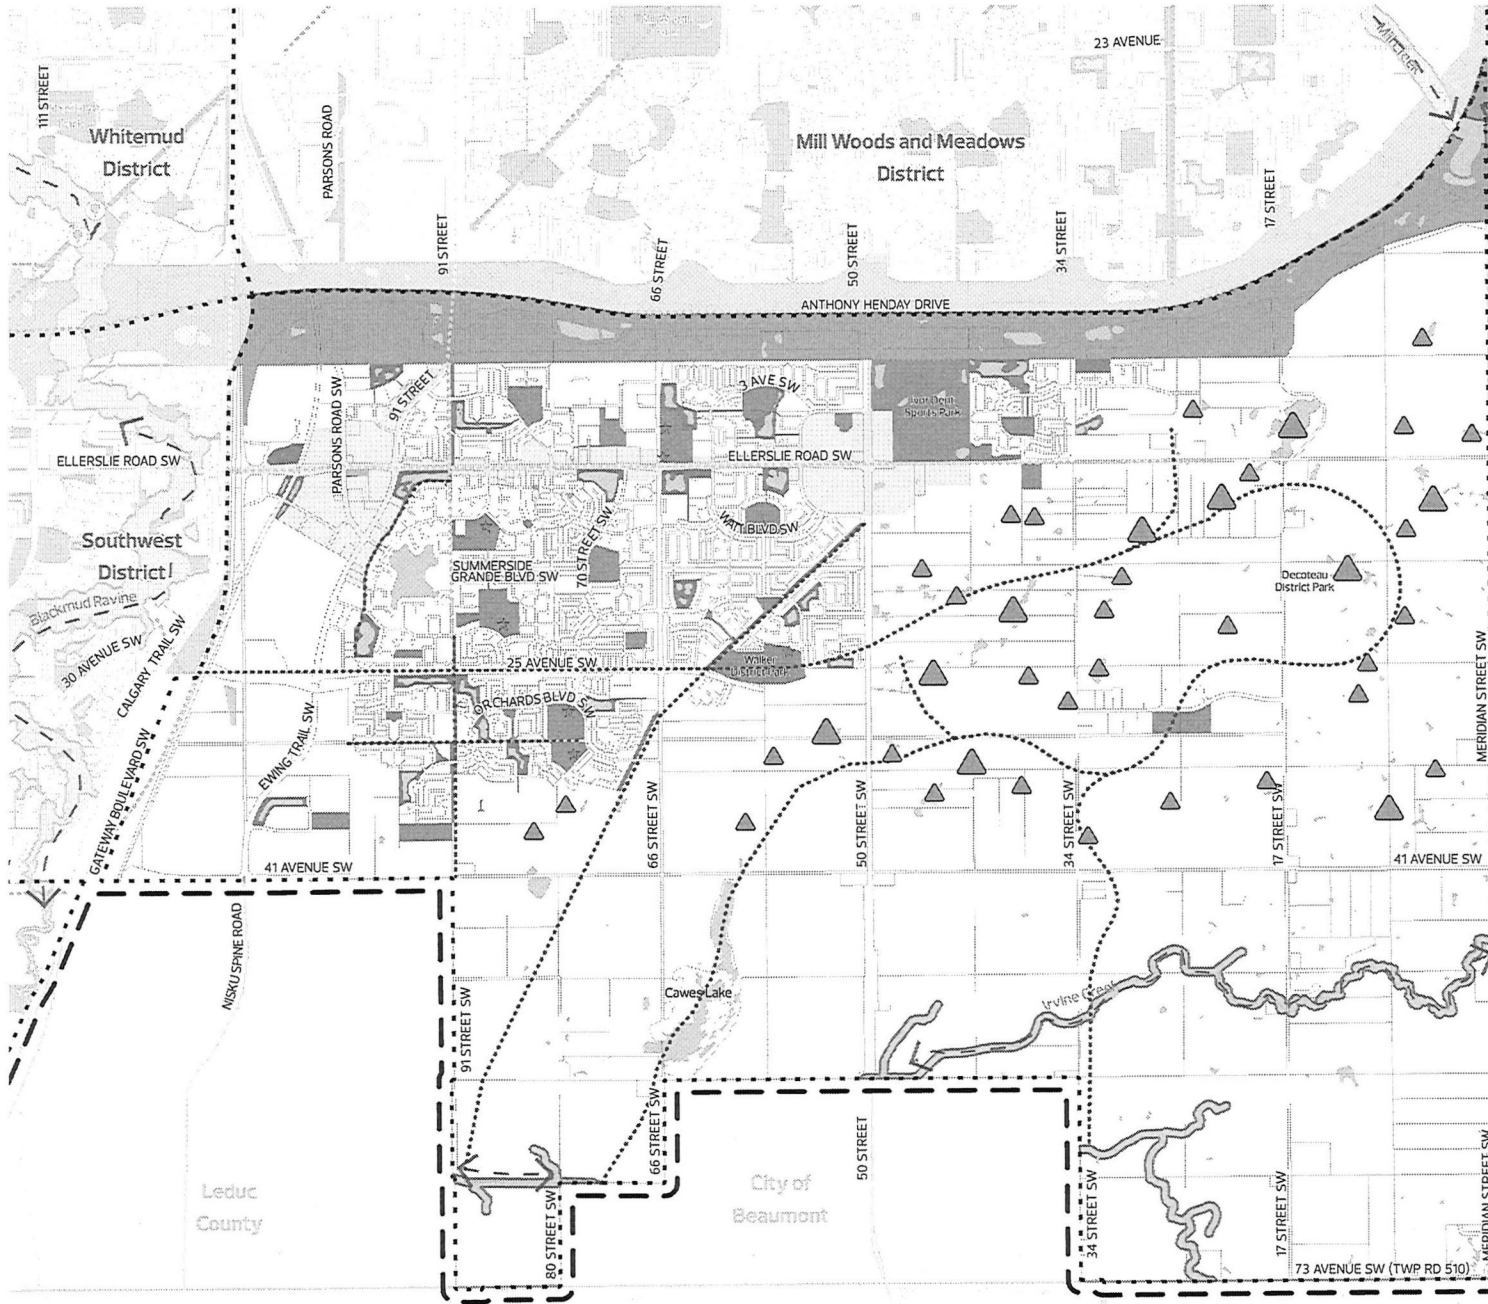

- General Information**
- Municipal Boundary
  - Adjacent Jurisdiction Boundary
  - District Plan Boundary
  - Node or Corridor Area
  - Transportation/Utility Corridor\*
- Open Space Connectors and Features**
- River Valley Viewpoint - Current
  - River Valley Viewpoint - Planned
  - River Valley Trail Access
  - Waterbody
  - North Saskatchewan River Valley and Ravine System
  - Habitat Greenway
  - Urban Greenway
  - Major Ecological Connection
- Municipal Open Space**
- Park - Current\*\*
  - Open Space - Supplementary\*\*
  - Municipal Golf Course
  - Municipal Cemetery
- Planned Municipal Park\*\*\***
- Small (<3 ha)
  - Medium (3 ha - 10 ha)
  - Large (>10 ha)
- Community Assets**
- Recreation Centre
  - School
- Non-Municipal Open Space**
- Open Space - Other
  - Provincial Park/Protected Area
  - Private Golf Course
  - Private Cemetery
- Other Open Spaces**
- Special Purpose Facility

Strathcona County

\*Transportation/Utility Corridor is not comprehensive and for illustrative purposes only.  
 \*\*Park - Current and Open Space - Supplementary may include Urban Service uses.  
 \*\*\*Planned Municipal Park locations are conceptual. Refer to the Plan in Effect or other applicable plans for details. Small Planned Municipal Park not shown for areas with Area Structure Plans in effect.

Parcel mapping may not exist exactly as illustrated and is subject to revision during subdivision and rezoning.



### 3.3 Mobility

The Mobility System is about moving people and goods in an efficient and accessible manner. For a city to be prosperous and vibrant, it needs an integrated transportation network that offers its residents a variety of mobility options, enabling them to access what they need. The system should transition to a low-carbon future and facilitate opportunity, connection and health while being safe, inclusive and barrier-free for all users. The Mobility System is made up of the following networks:

- The Active Transportation Network creates critical connections using walking, rolling or biking, allowing people to access destinations, amenities, daily needs and recreational opportunities.
- The Transit Network provides connectivity city-wide, **District**-wide and regionally, prioritizing accessible, reliable and safe services.
- The Roadway and Goods Movement Network will facilitate economic development, provide access to business and employment, and support regional connection and prosperity. The network includes all **Arterial Roadways**, expressways, freeways and provincial highways as identified in The City Plan.

District Plan maps that show these networks include:

- [Map 3: Nodes and Corridors](#)
- [Map 6: Active Transportation to 1.25 Million](#)
- [Map 7: Transit to 1.25 Million](#)


#### Map 6: Active Transportation to 1.25 Million

The Active Transportation to 1.25 Million map provides more detailed and geographic-specific guidance on the implementation of the Active Transportation Network from The City Plan. This map shows the regional and **District**-level cycling, walking and rolling priority locations or routes that are existing, planned or identified as an opportunity as Edmonton reaches 1.25 million people. For the complete Active Transportation Network once Edmonton reaches two million people, see The City Plan.

#### Map 7: Transit to 1.25 Million

The Transit to 1.25 Million map provides more detailed and geographic-specific guidance on implementing the Transit Network from The City Plan. This map shows the city-wide and **District**-level transit routes that are existing, planned or identified as an opportunity as Edmonton reaches 1.25 million people. **Local Transit** routes are not shown on this map. For the complete Mass Transit Network once Edmonton reaches two million people, see The City Plan.



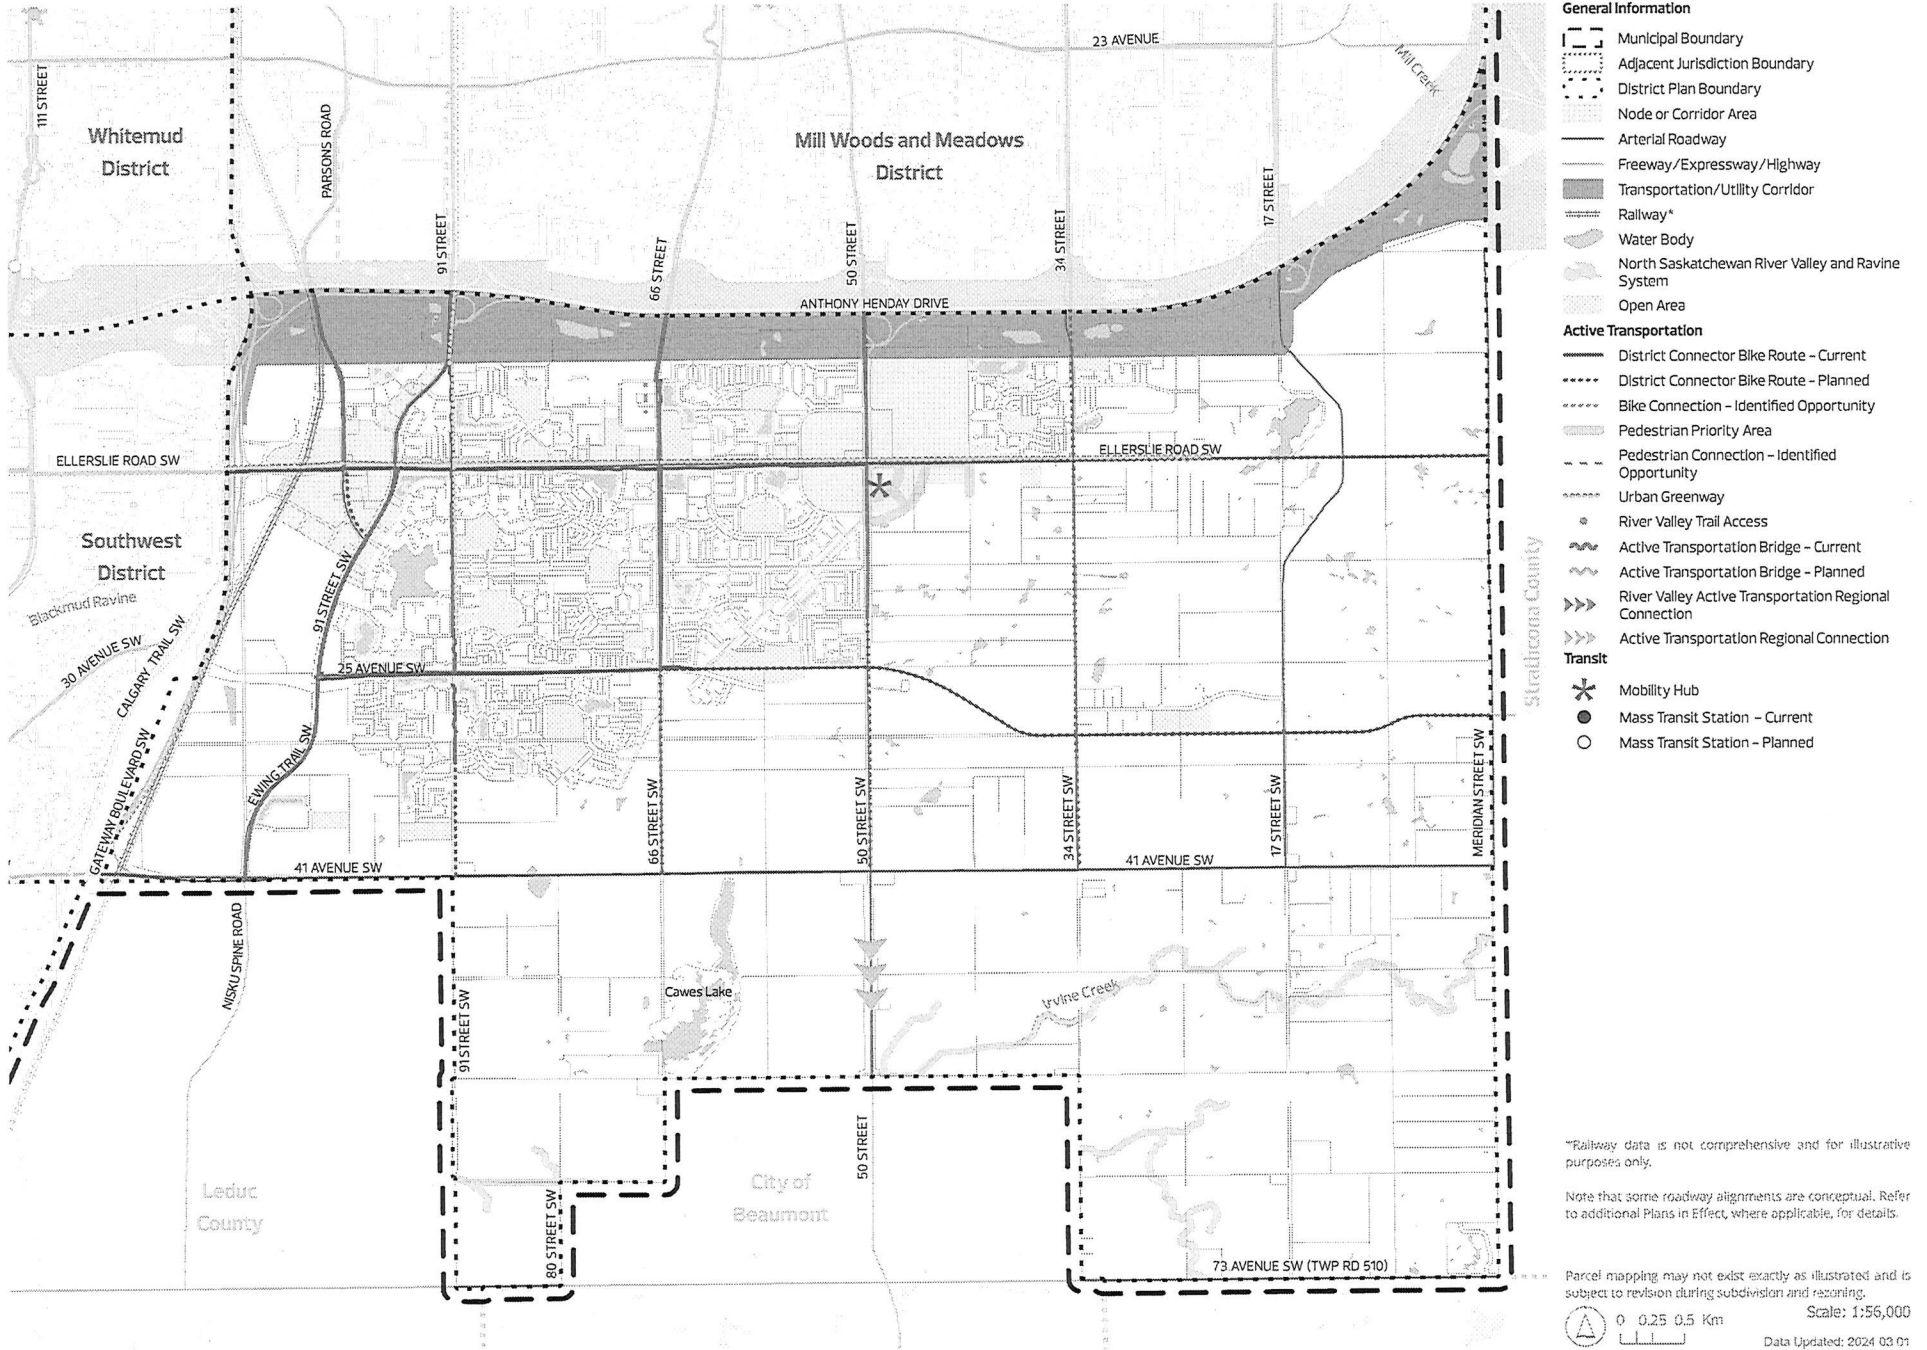


- General Information**
- Municipal Boundary
  - Adjacent Jurisdiction Boundary
  - District Plan Boundary
  - Node or Corridor Area
  - Arterial Roadway
  - Freeway/Expressway/Highway
  - Transportation/Utility Corridor
  - Railway\*
  - Water Body
  - North Saskatchewan River Valley and Ravine System
  - Open Area
- Active Transportation**
- District Connector Bike Route - Current
  - District Connector Bike Route - Planned
  - Bike Connection - Identified Opportunity
  - Pedestrian Priority Area
  - Pedestrian Connection - Identified Opportunity
  - Urban Greenway
  - River Valley Trail Access
  - Active Transportation Bridge - Current
  - Active Transportation Bridge - Planned
  - River Valley Active Transportation Regional Connection
  - Active Transportation Regional Connection
- Transit**
- Mobility Hub
  - Mass Transit Station - Current
  - Mass Transit Station - Planned

\*Railway data is not comprehensive and for illustrative purposes only.

Note that some roadway alignments are conceptual. Refer to additional Plans in Effect, where applicable, for details.

Parcel mapping may not exist exactly as illustrated and is subject to revision during subdivision and rezoning.

Scale: 1:56,000  
 0 0.25 0.5 Km  
 Date Updated: 2024 03 01

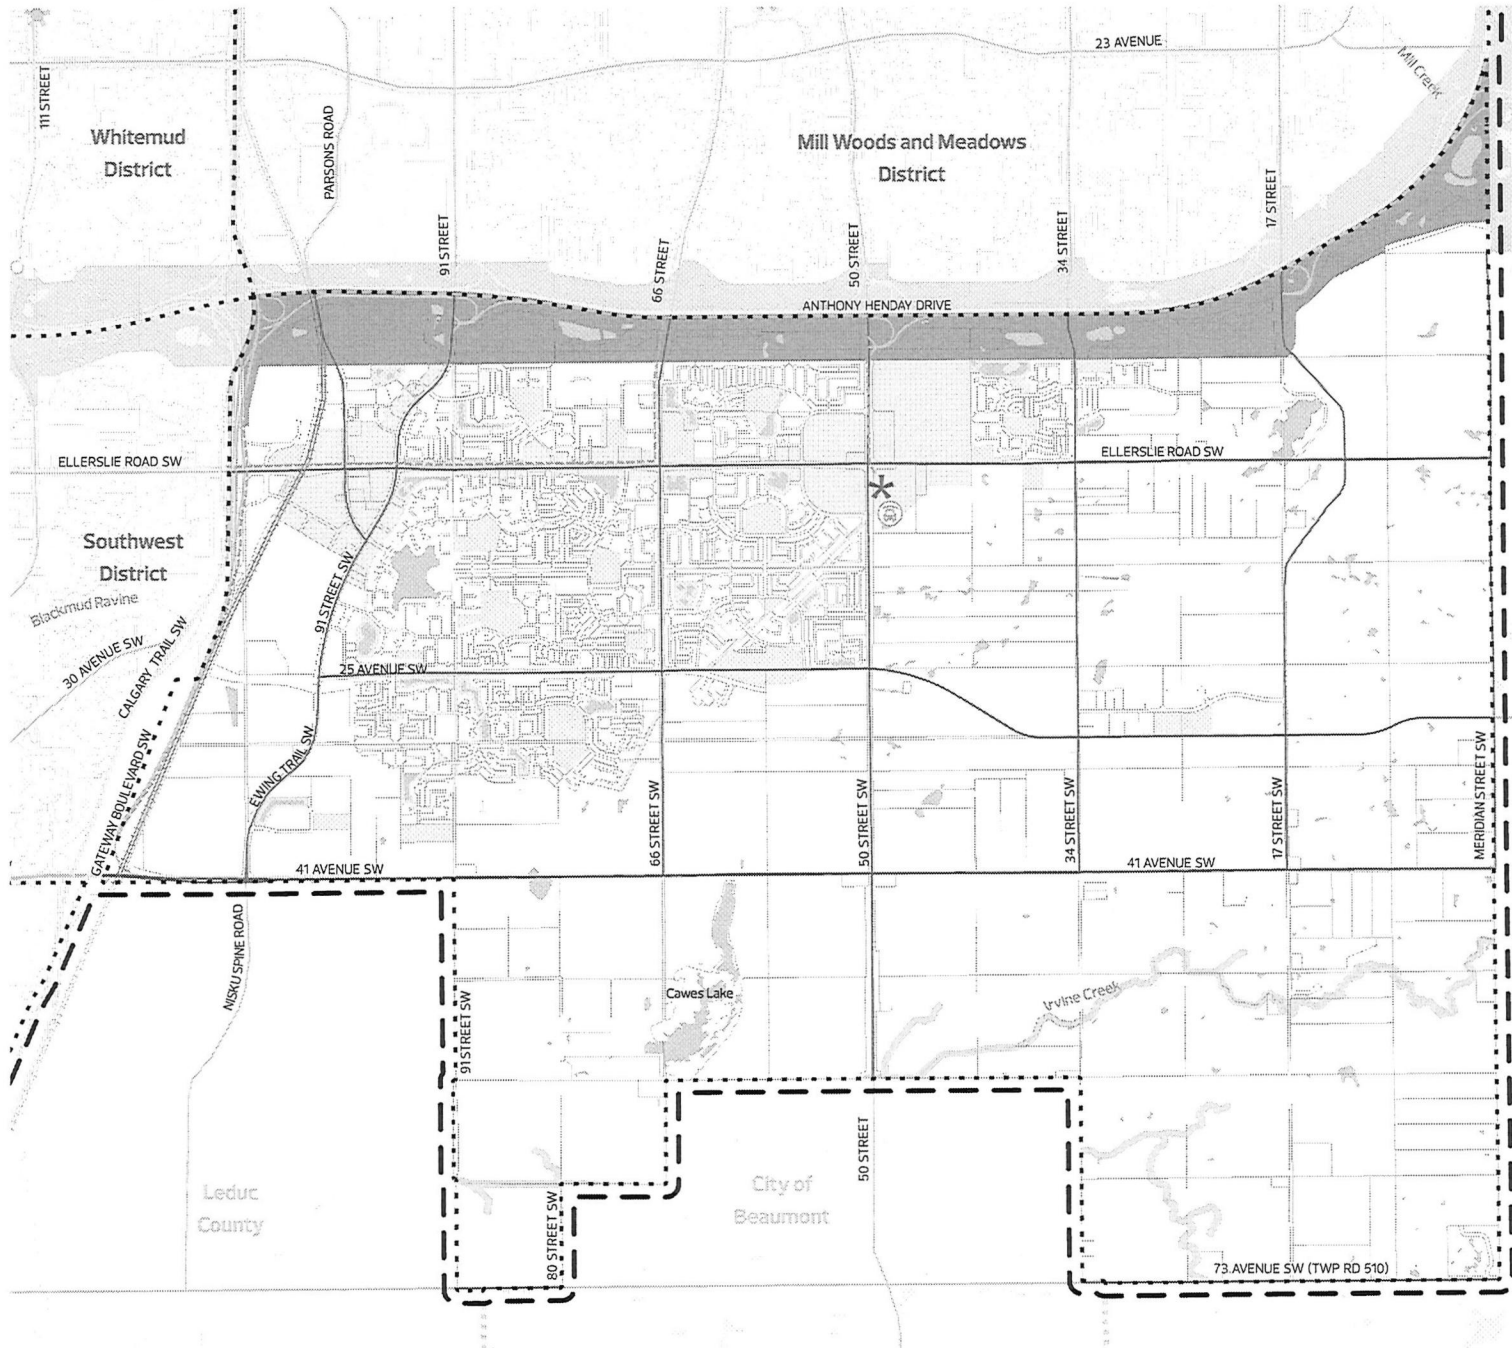

- General Information**
- Municipal Boundary
  - Adjacent Jurisdiction Boundary
  - District Plan Boundary
  - Node or Corridor Area
  - Arterial Roadway
  - Freeway/Expressway/Highway
  - Transportation/Utility Corridor
  - Railway\*
  - Water Body
  - North Saskatchewan River Valley and Ravine System
  - Open Area
- Transit**
- Citywide Mass Transit - Current
  - Citywide Mass Transit - Planned
  - Citywide Mass Transit - Identified Opportunity
  - District Mass Transit - Current
  - District Mass Transit - Planned
  - Mobility Hub
  - Mass Transit Station - Current
  - Mass Transit Station - Planned
  - Park and Ride - Current
  - Park and Ride - Planned

\*Railway data is not comprehensive and for illustrative purposes only.

Note that some roadway alignments are conceptual. Refer to additional Plans in Effect, where applicable, for details.

Parcel mapping may not exist exactly as illustrated and is subject to revision during subdivision and rezoning.

Scale: 1:56,000  
 0 0.25 0.5 Km  
 Data Updated: 2024 03 01

## 4 Area-Specific Policy

This Area-Specific Policy section lists other geographic plans and tools, and additional or exceptional policies to consider when making planning decisions for specific areas of the District. The information in this section must be considered alongside **Maps 1 to 7** in this District Plan and the District Policy for complete planning direction.

Policies in this section may include:

- Planning guidance that must be considered in addition to that found in the District Policy, or
- Planning guidance that is an exception to policies found in the District Policy

Reference **Map 8: Area-Specific Policy Subareas** and **Table 2: Area-Specific Policy** for additional or exceptional plans and policies to consider in this District.

Refer to **Section 1.2: Authority and Relationship to Other Plans** of this District Plan for information on how **Table 2: Area-Specific Policy** shall be read with the District Policy and this District Plan.


### Map 8: Area-Specific Policy Subareas

The Area-Specific Policy Subareas map identifies geographic subareas within the District where additional or exceptional policies apply. Refer to **Table 2: Area-Specific Policy** for the detailed policy direction that applies to a particular geographic area. Where a particular location is not located within a subarea, refer to **Maps 1 to 7** in this District Plan and the District Policy for planning guidance.

### Table 2: Area-Specific Policy

The Area-Specific Policy table identifies detailed policy direction for the specific geographic areas identified on **Map 8: Area-Specific Policy Subareas**. In some instances, a detailed map is included with a policy to provide additional clarity. Parcel mapping may not exist exactly as illustrated and is subject to revision during subdivision and rezoning.



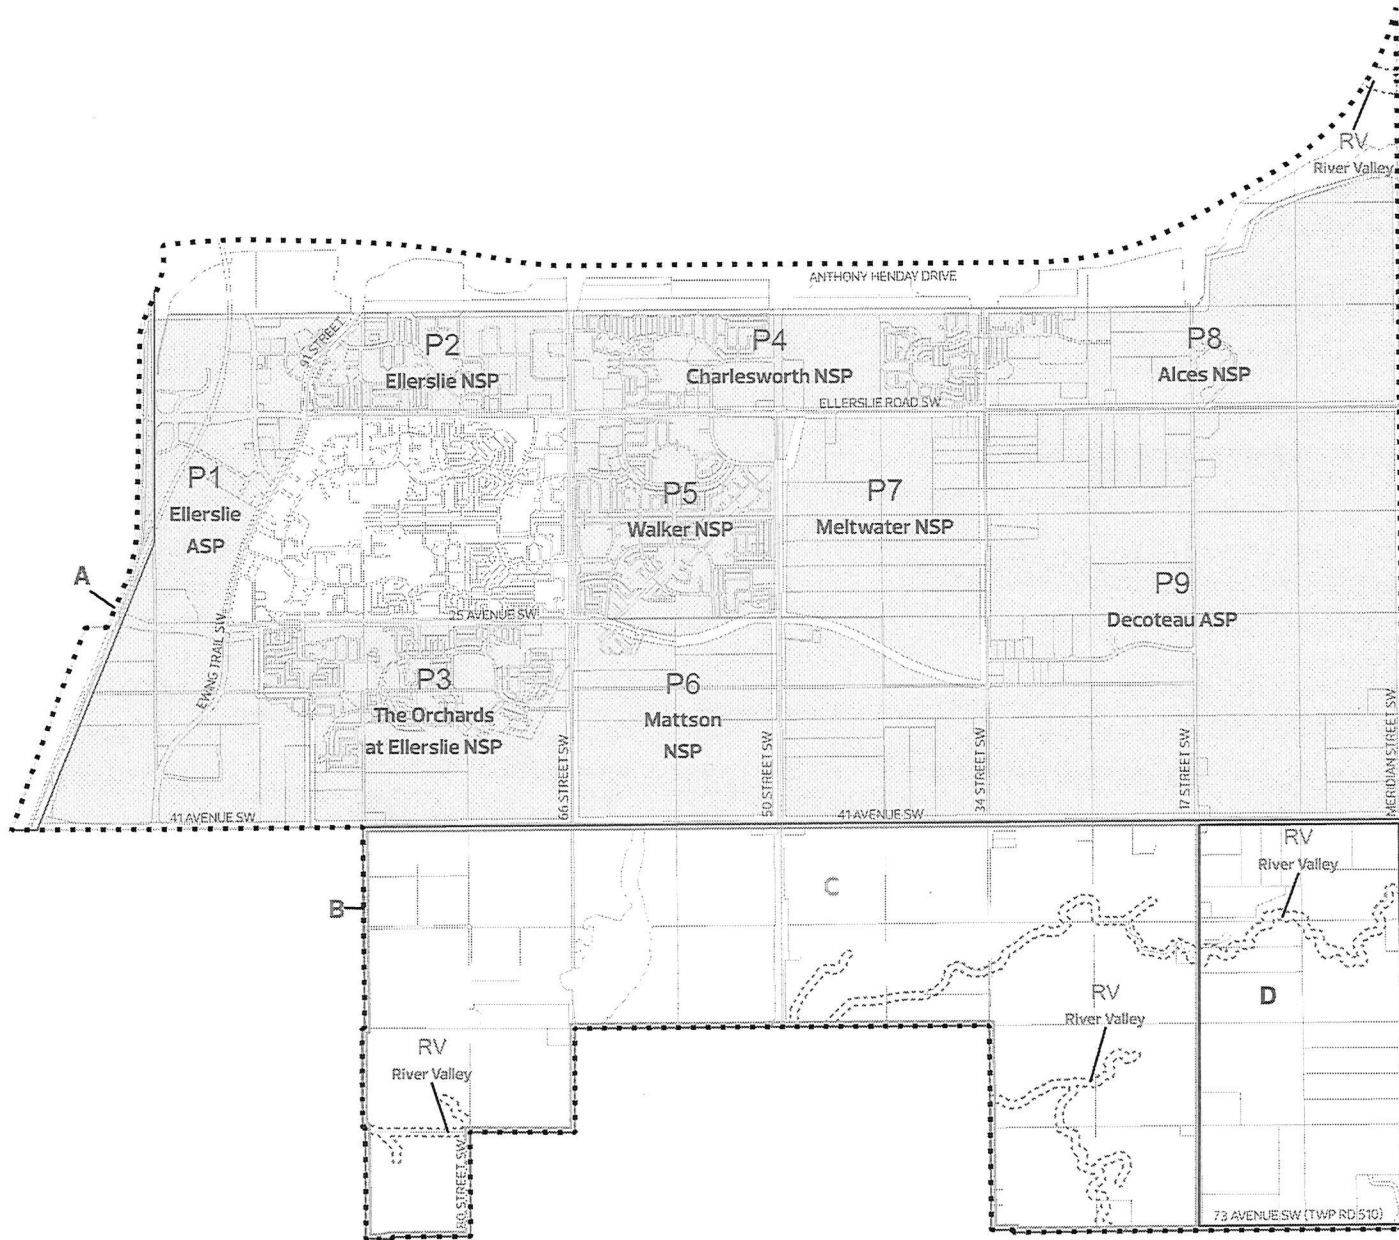

Parcel mapping may not exist exactly as illustrated and is subject to revision during subdivision and rezoning.

Scale: 1:56,000

0 0.25 0.5 Km

Data Updated: 2024 03 01

Table 2: Area-Specific Policy Table

Subarea	Additional or Exceptional Policy
A	<p><b>A.1 Gateway Boulevard Area - Land Use (Urban Design)</b>                      Improve the image of the main south entrance to the City by encouraging high-quality development within view from Calgary Trail and Gateway Boulevard, including:</p> <ul style="list-style-type: none"> <li>a) Orienting building entrances and facades towards Gateway Boulevard; and</li> <li>b) Locating parking and service areas away and screening them from Gateway Boulevard and adjacent residential areas.</li> </ul>
	<p><b>A.2 Gateway Boulevard Area - Land Use (Signage)</b>                      Improve the location, siting, comprehensibility and design of signage in the Calgary Trail/Gateway Boulevard corridor including:</p> <ul style="list-style-type: none"> <li>a) Avoiding undesirable effects on adjacent residential areas.</li> <li>b) Discouraging the use of portable signs; and</li> <li>c) Discouraging the use of freestanding billboards, including digital billboards.</li> </ul>
	<p><b>A.3 Gateway Boulevard Area - Highway 2 Corridor Design Guidelines</b>                      For further planning direction, refer to the Highway 2 Corridor Design Guidelines.</p>
B	<p><b>B.1 South Ellerslie - Land Use (Intermunicipal Planning Framework)</b>                      All developments, rezoning, road closures and land use planning in the <b>Future Growth Area</b> must comply with the policy direction and referral requirements in the City of Beaumont, Leduc County and the City of Edmonton Intermunicipal Planning Framework.</p>
	<p><b>B.2 South Ellerslie - Land Use (Rezoning)</b>                      Rezoning within this area should not be to Special Area Edmonton South zones, which were adopted by Council only to provide continuity for landowners as part of the Leduc County Annexation in 2019.</p>
C	<p><b>C.1 Southwest Ellerslie - Land Use (Agriculture)</b>                      This area is within the Regional Agriculture Master Plan Policy Area 3 - Agriculture in Future Transition Lands. For further planning direction, refer to the Regional Agriculture Master Plan.</p>
D	<p><b>D.1 Southeast Ellerslie - Land Use (Agriculture)</b>                      This area is within the Regional Agriculture Master Plan Policy Area 1 - Rural Agriculture. For further planning direction, refer to the Regional Agriculture Master Plan.</p>

Subarea	Additional or Exceptional Policy
P1	<b>P1 Ellerslie Area Structure Plan</b> For further planning direction, refer to the Ellerslie Area Structure Plan.
P2	<b>P2 Ellerslie Neighbourhood Structure Plan</b> For further planning direction, refer to the Ellerslie Neighbourhood Structure Plan and the Ellerslie Area Structure Plan.
P3	<b>P3 The Orchards at Ellerslie Neighbourhood Structure Plan</b> For further planning direction, refer to The Orchards at Ellerslie Neighbourhood Structure Plan and the Ellerslie Area Structure Plan.
P4	<b>P4 Charlesworth Neighbourhood Structure Plan</b> For further planning direction, refer to the Charlesworth Neighbourhood Structure Plan and the Southeast Area Structure Plan.
P5	<b>P5 Walker Neighbourhood Structure Plan</b> For further planning direction, refer to the Walker Neighbourhood Structure Plan and the Southeast Area Structure Plan.
P6	<b>P6 Mattson Neighbourhood Structure Plan</b> For further planning direction, refer to the Mattson Neighbourhood Structure Plan and the Southeast Area Structure Plan.
P7	<b>P7 Meltwater Neighbourhood Structure Plan</b> For further planning direction, refer to the Meltwater Neighbourhood Structure Plan and the Decoteau Area Structure Plan.
P8	<b>P8 Alces Neighbourhood Structure Plan</b> For further planning direction, refer to the Alces Neighbourhood Structure Plan and the Decoteau Area Structure Plan.
P9	<b>P9 Decoteau Area Structure Plan</b> For further planning direction, refer to the Decoteau Area Structure Plan.
RV	<b>RV North Saskatchewan River Valley and Ravine System</b> For additional strategic context, refer to the North Saskatchewan River Valley Area Redevelopment Plan and Ribbon of Green strategic plan.

Where no subareas have been identified, the District Policy and District Plan maps (Maps 1 to 7) shall guide planning decisions.

