

The City of Edmonton

Bylaw 21058

Closure of Vehicular Access to Titled Parcels for Active
Transportation Implementation Acceleration 2025 Program

WHEREAS the Municipal Council of the City of Edmonton may pass a Bylaw pursuant to Section 28 of the *Highways Development and Protection Act*, S.A. 2004, c. H-8.5 for the purpose of removing any access to a controlled street; and

WHEREAS City Council has considered the proposed closure and has agreed that it is in the public interest to pass this Bylaw;

NOW THEREFORE the Municipal Council of the City of Edmonton, duly assembled, enacts as follows:

1. All means of access to or from a controlled street generally as illustrated on the attached Schedules “A1” and “A2”, are hereby closed.

READ a first time this _____ day of _____, A.D. 2025;

READ a second time this _____ day of _____, A.D. 2025;

READ a third time this _____ day of _____, A.D. 2025;


SIGNED and PASSED this _____ day of _____, A.D. 2025.

THE CITY OF EDMONTON

MAYOR


CITY CLERK

SCHEDULE "A1" TO BYLAW 21058

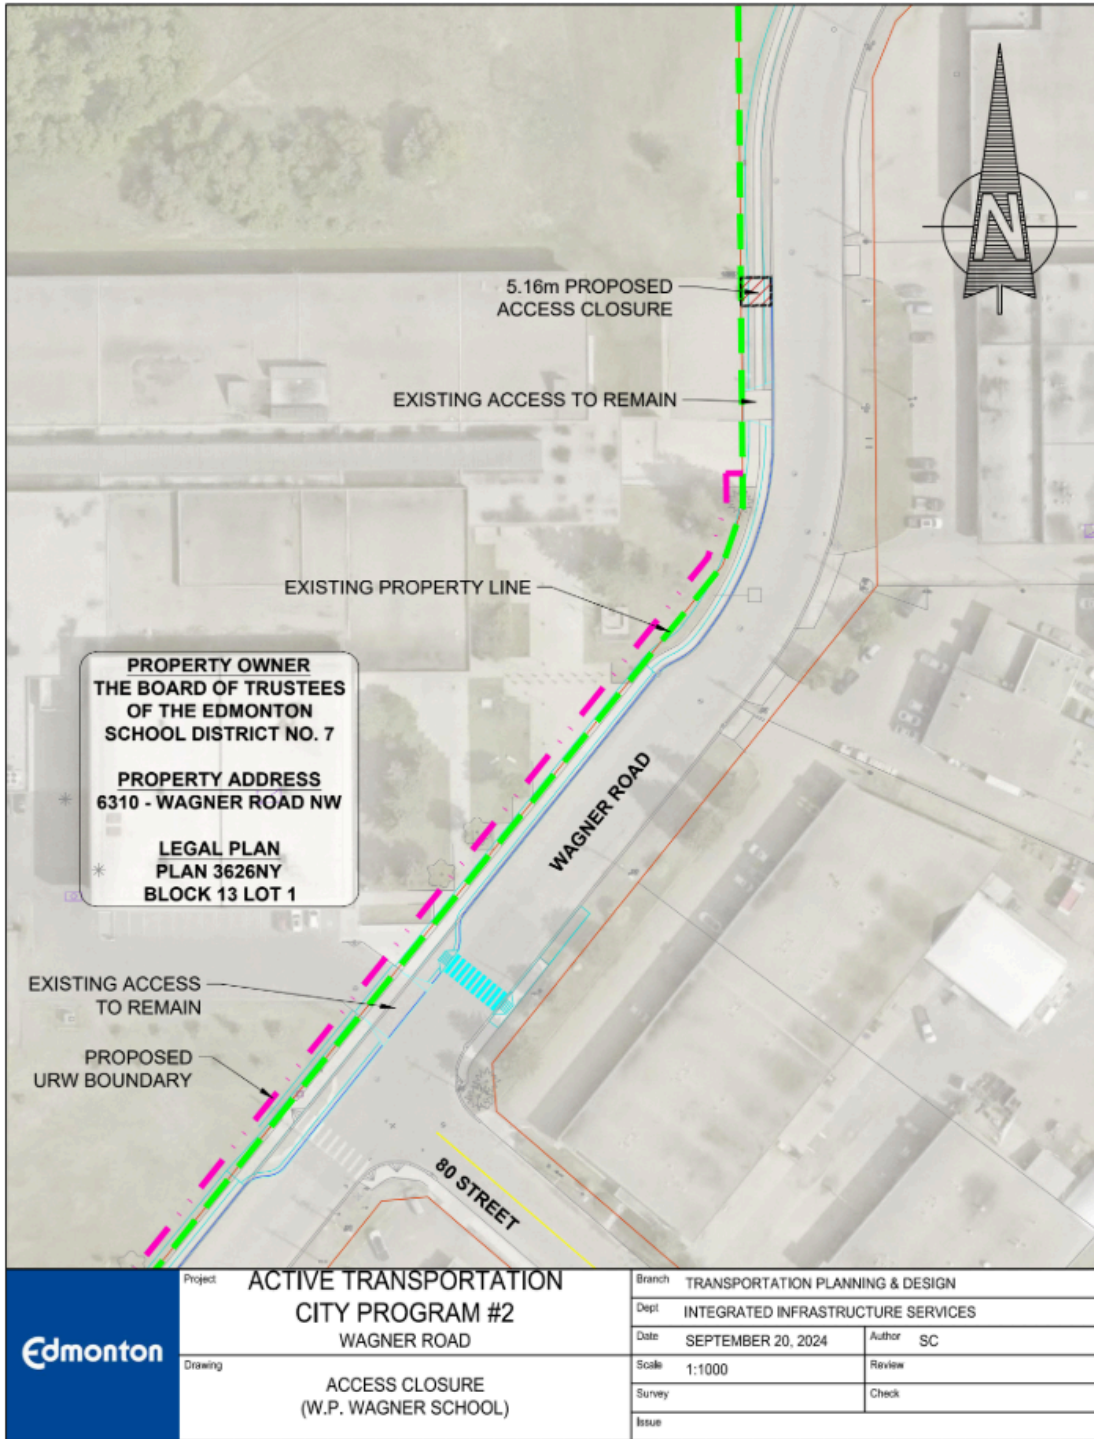

01_Access Closure.dwg

SCHEDULE "A2" TO BYLAW 21058

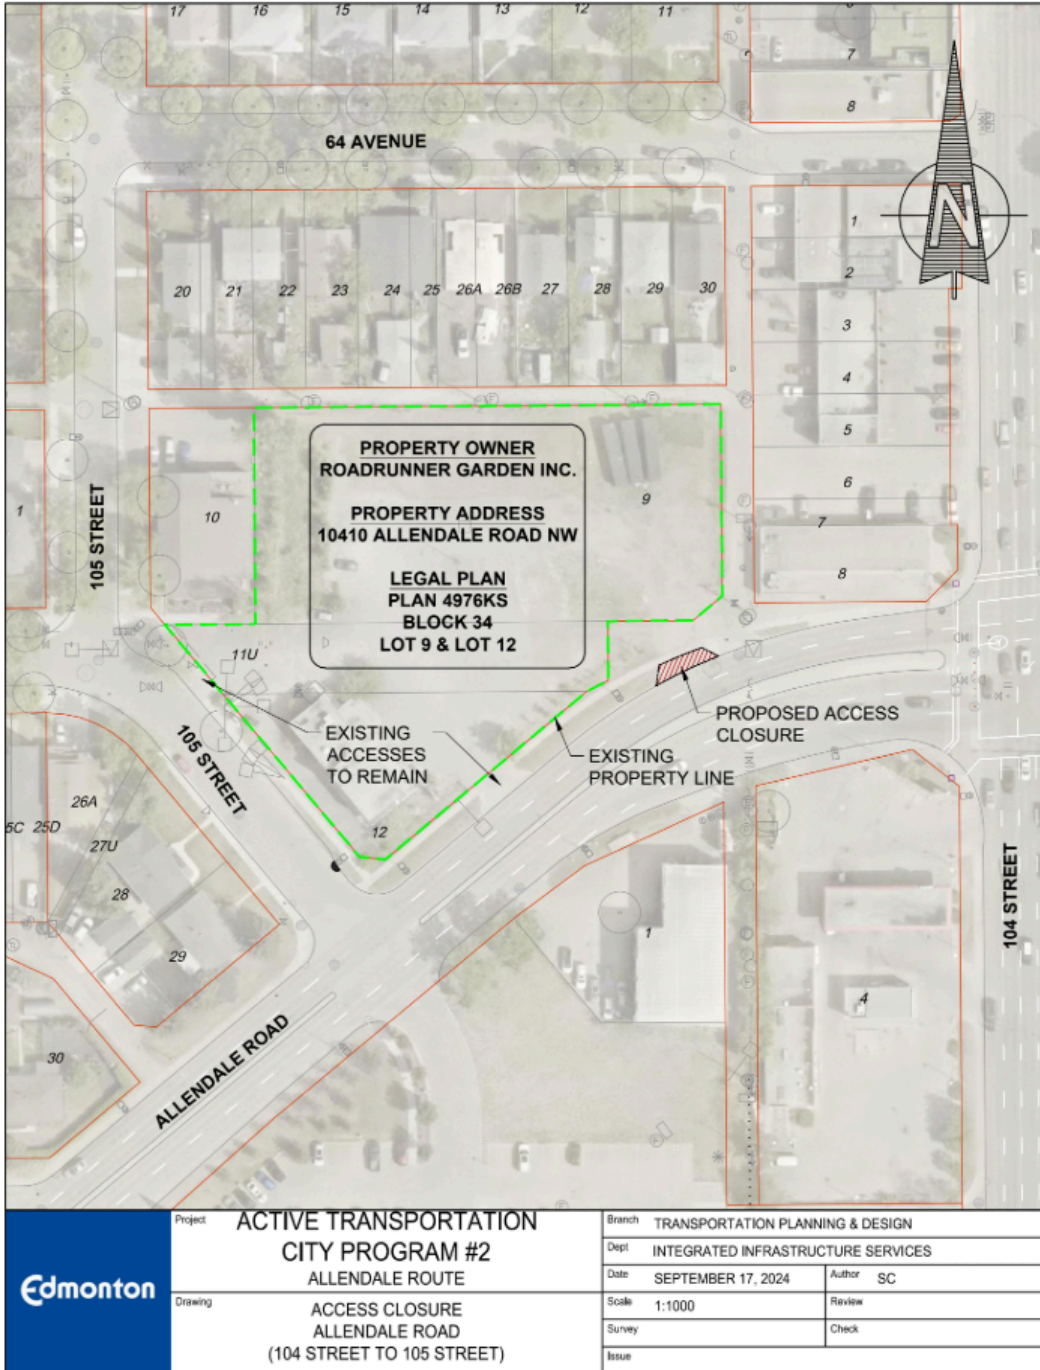

	Project	ACTIVE TRANSPORTATION CITY PROGRAM #2 ALLENDALE ROUTE		Branch	TRANSPORTATION PLANNING & DESIGN		
	Drawing	ACCESS CLOSURE ALLENDALE ROAD (104 STREET TO 105 STREET)		Dept	INTEGRATED INFRASTRUCTURE SERVICES		
				Date	SEPTEMBER 17, 2024	Author	SC
				Scale	1:1000	Review	
				Survey		Check	
			Issue				

17_U:\Assets\City\By