

The City of Edmonton

Bylaw 21110

Access Closures to Support 2025 Roadway Construction

WHEREAS the Municipal Council of the City of Edmonton may pass a Bylaw pursuant to Section 28 of the *Highways Development and Protection Act*, S.A. 2004, c. H-8.5 for the purpose of removing any access to a controlled street; and

WHEREAS City Council has considered the proposed closure and has agreed that it is in the public interest to pass this Bylaw;

NOW THEREFORE the Municipal Council of the City of Edmonton, duly assembled, enacts as follows:

1. All means of access to or from a controlled street generally as illustrated on the attached Schedules "A1" to "A19", are hereby closed.

READ a first time this 21st day of May, A.D. 2025;

READ a second time this 21st day of May, A.D. 2025;

READ a third time this 21st day of May, A.D. 2025;

SIGNED and PASSED this 21st day of May, A.D. 2025.

THE CITY OF EDMONTON


A. Sahi

MAYOR


Quinn Giesbrecht

CITY CLERK


SCHEDULE "A1" TO BYLAW 21110

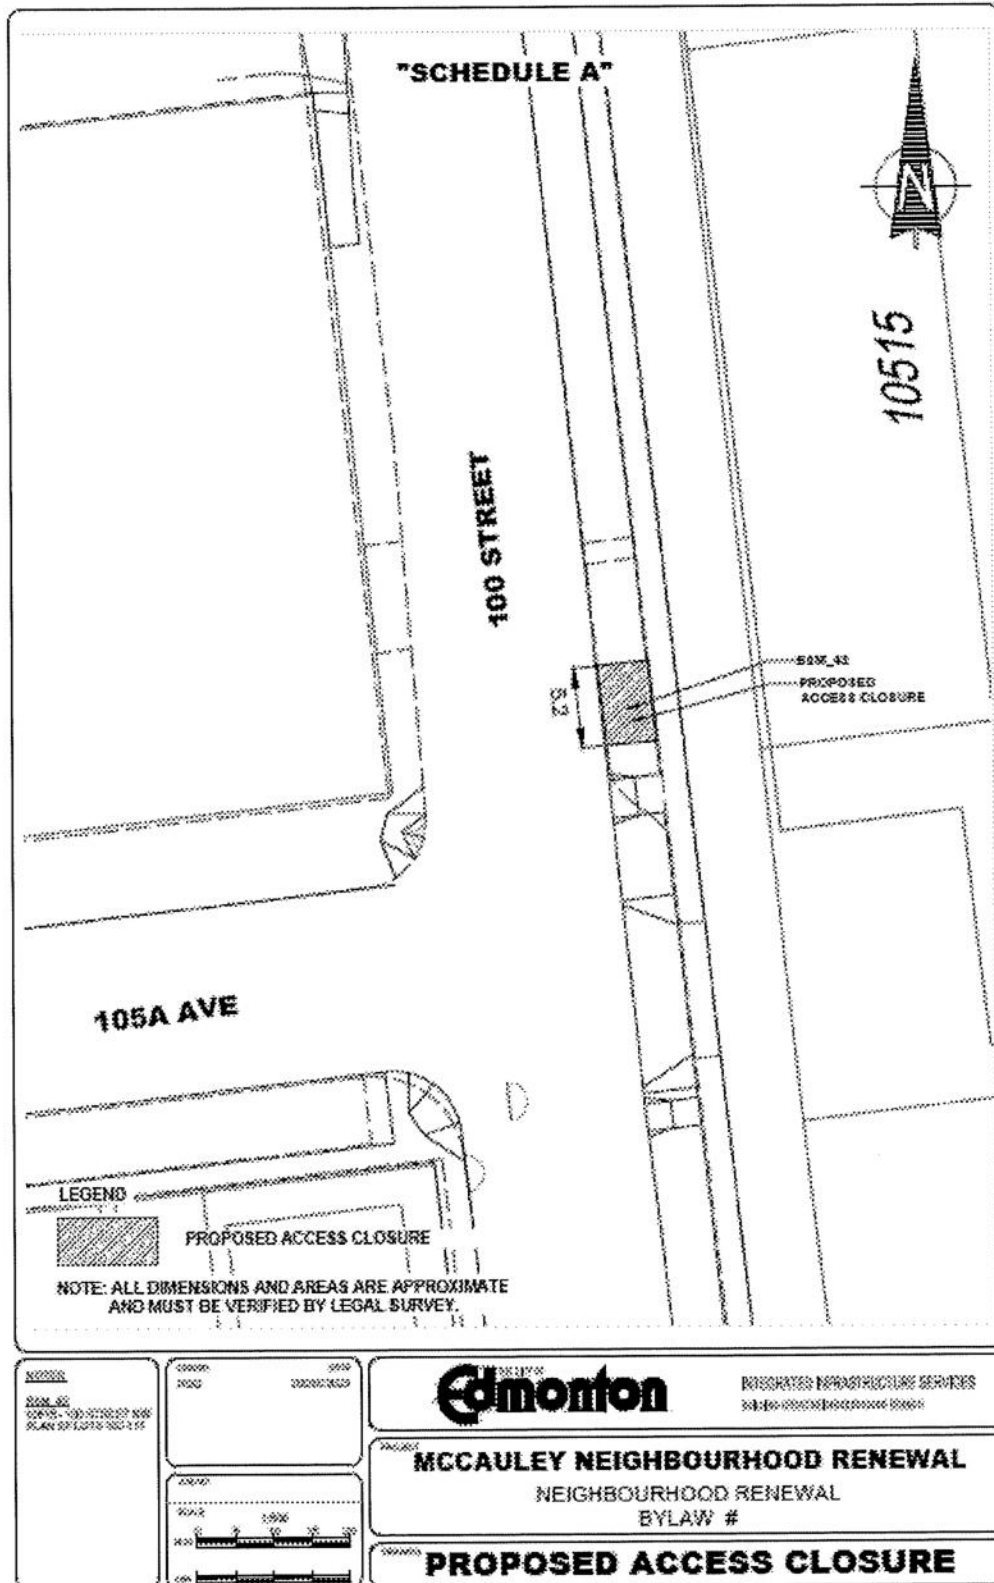


SCHEDULE "A2" TO BYLAW 21110

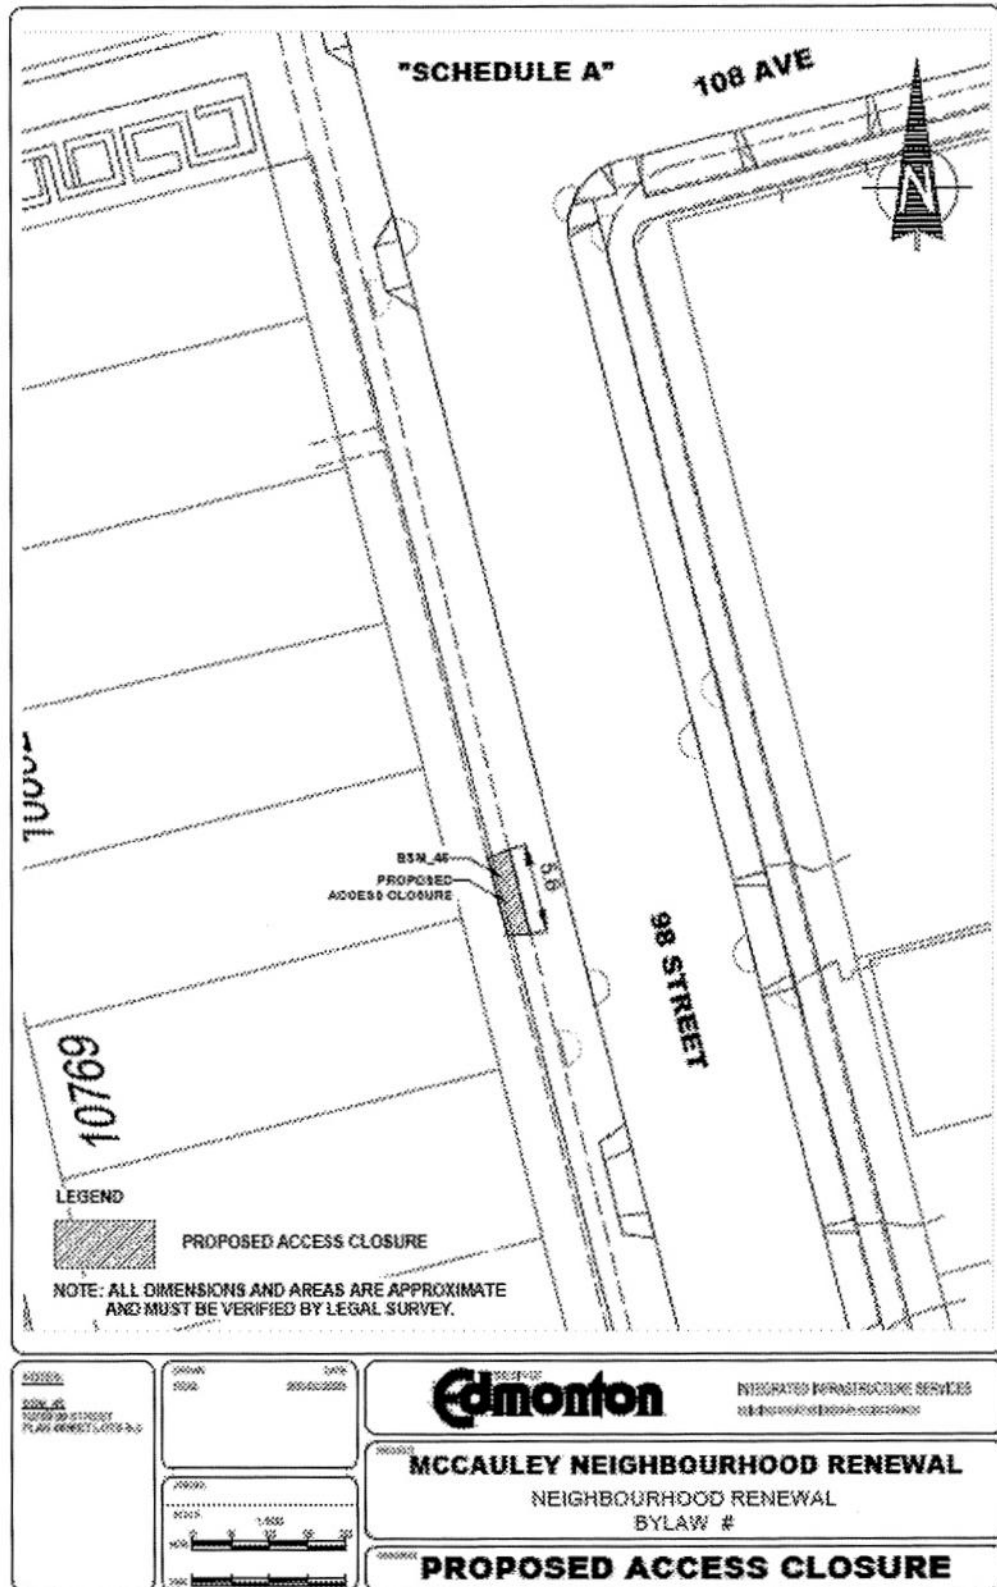


SCHEDULE "A3" TO BYLAW 21110

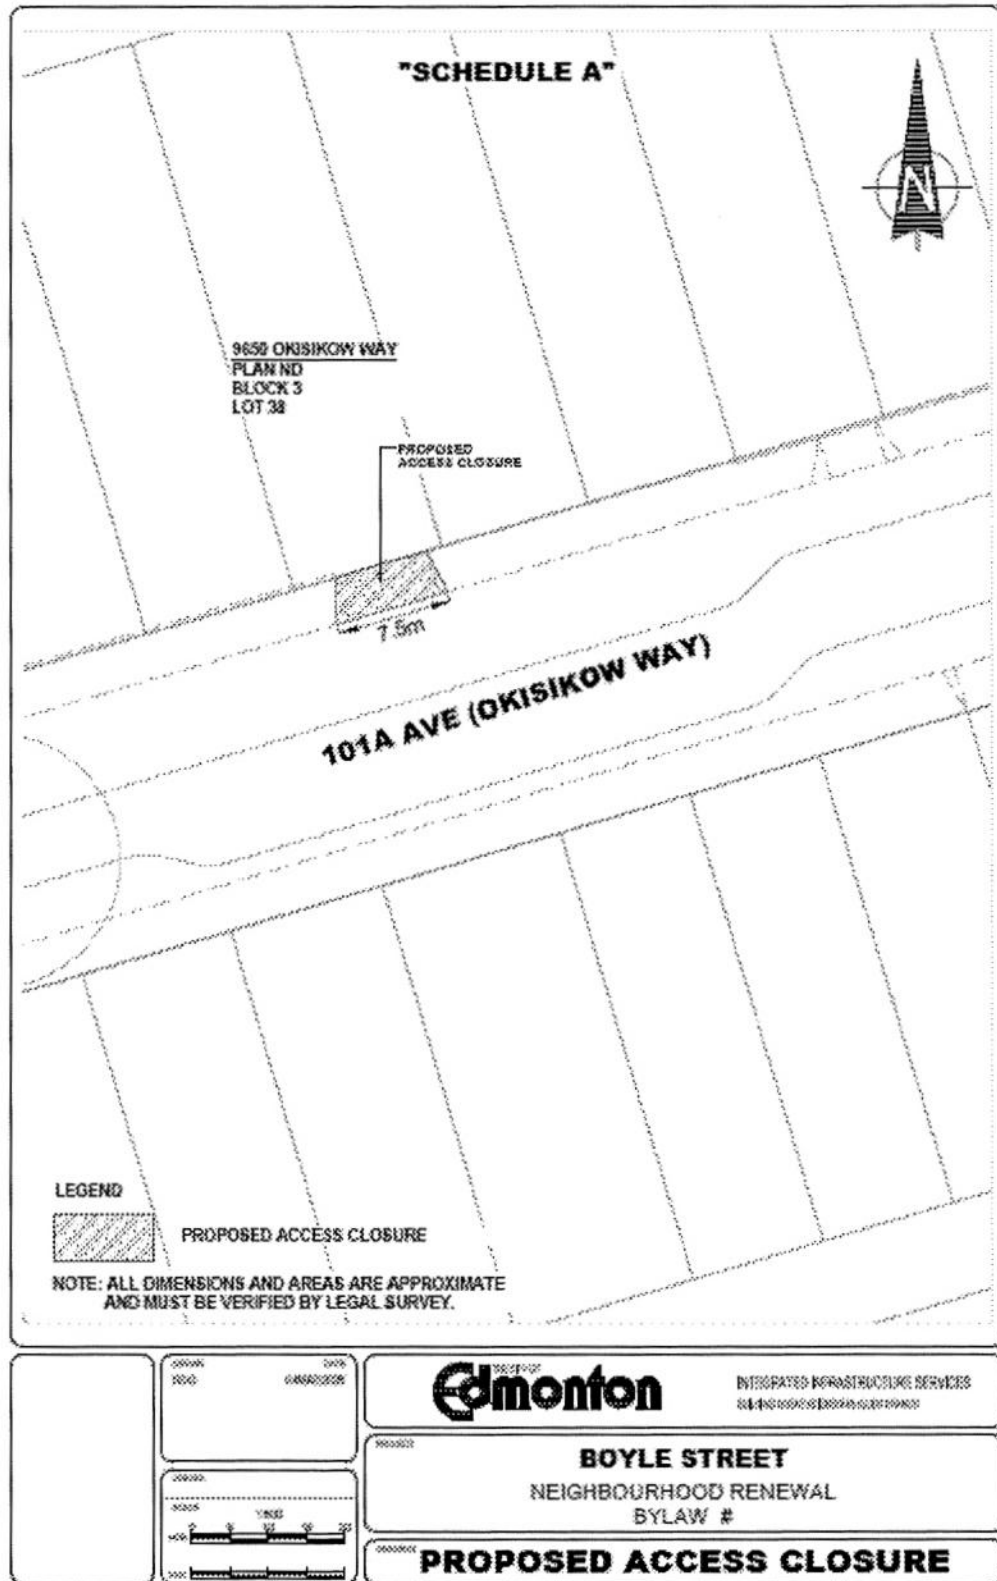


SCHEDULE "A4" TO BYLAW 21110

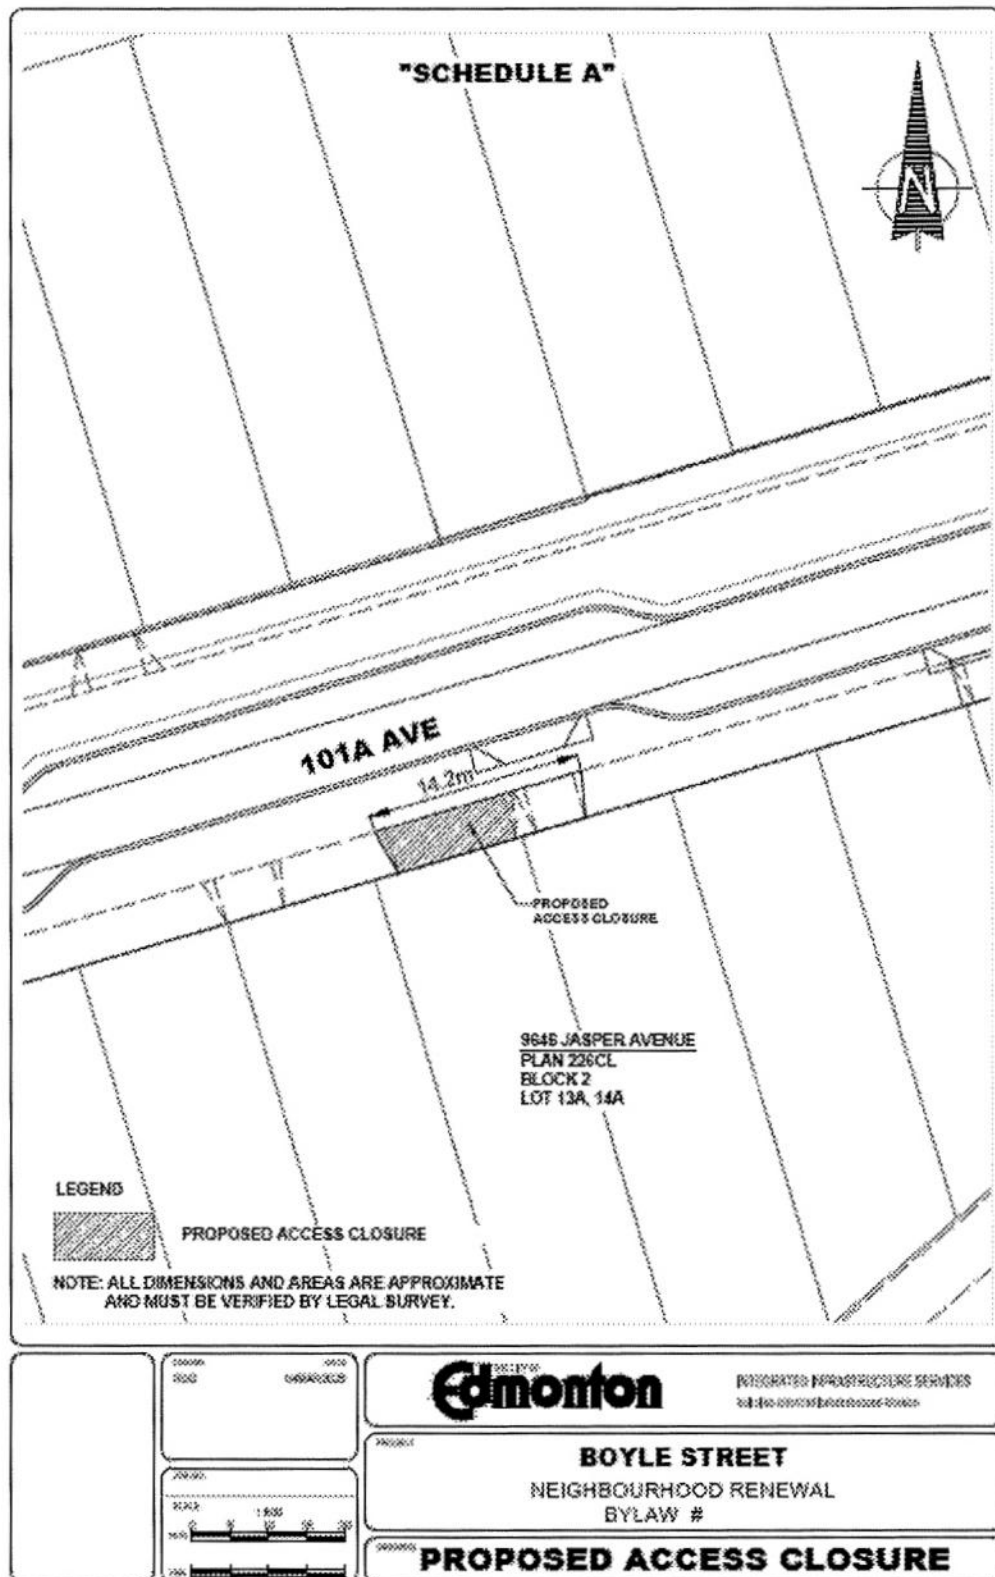


SCHEDULE "A5" TO BYLAW 21110

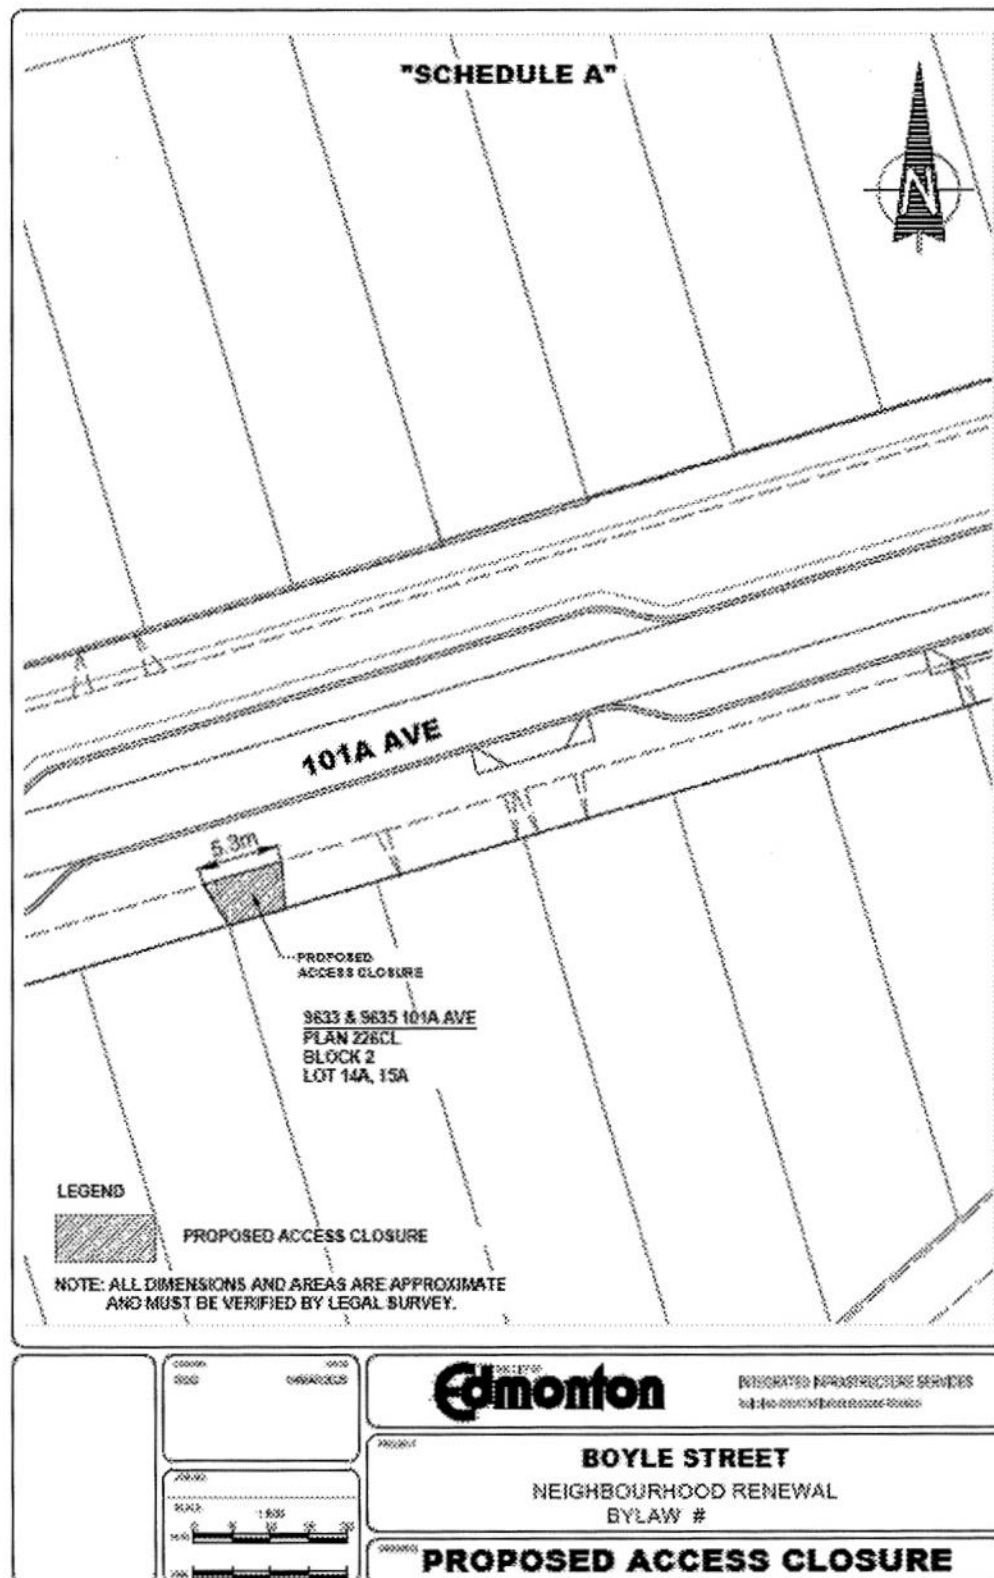


SCHEDULE "A6" TO BYLAW 21110

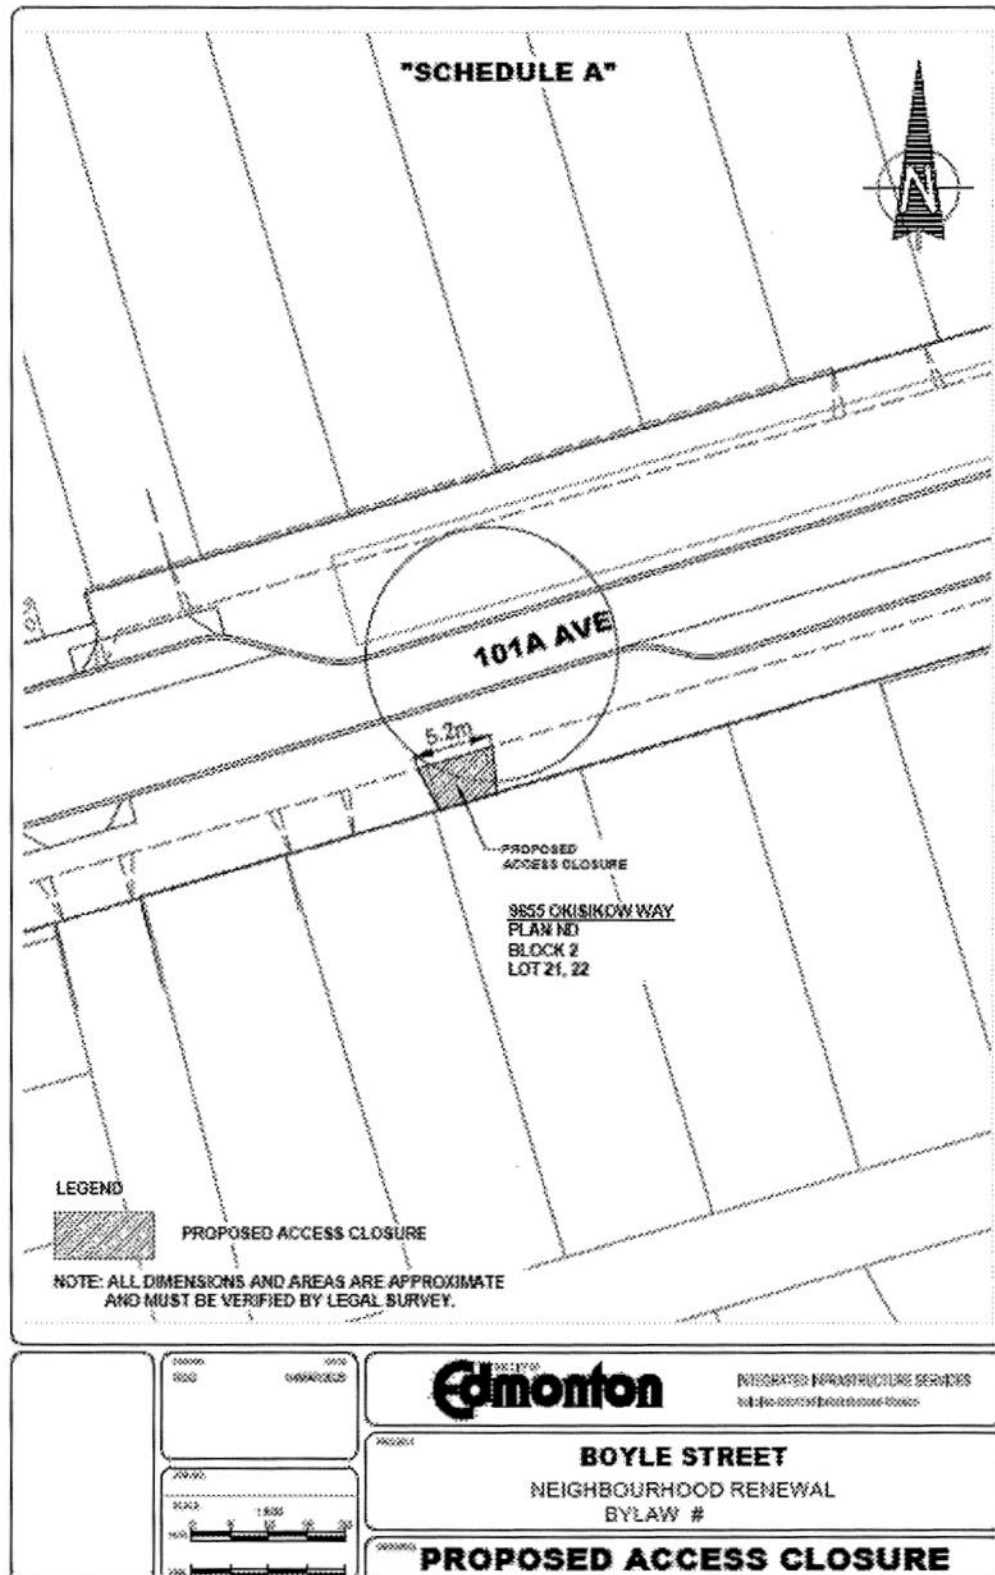


SCHEDULE "A7" TO BYLAW 21110

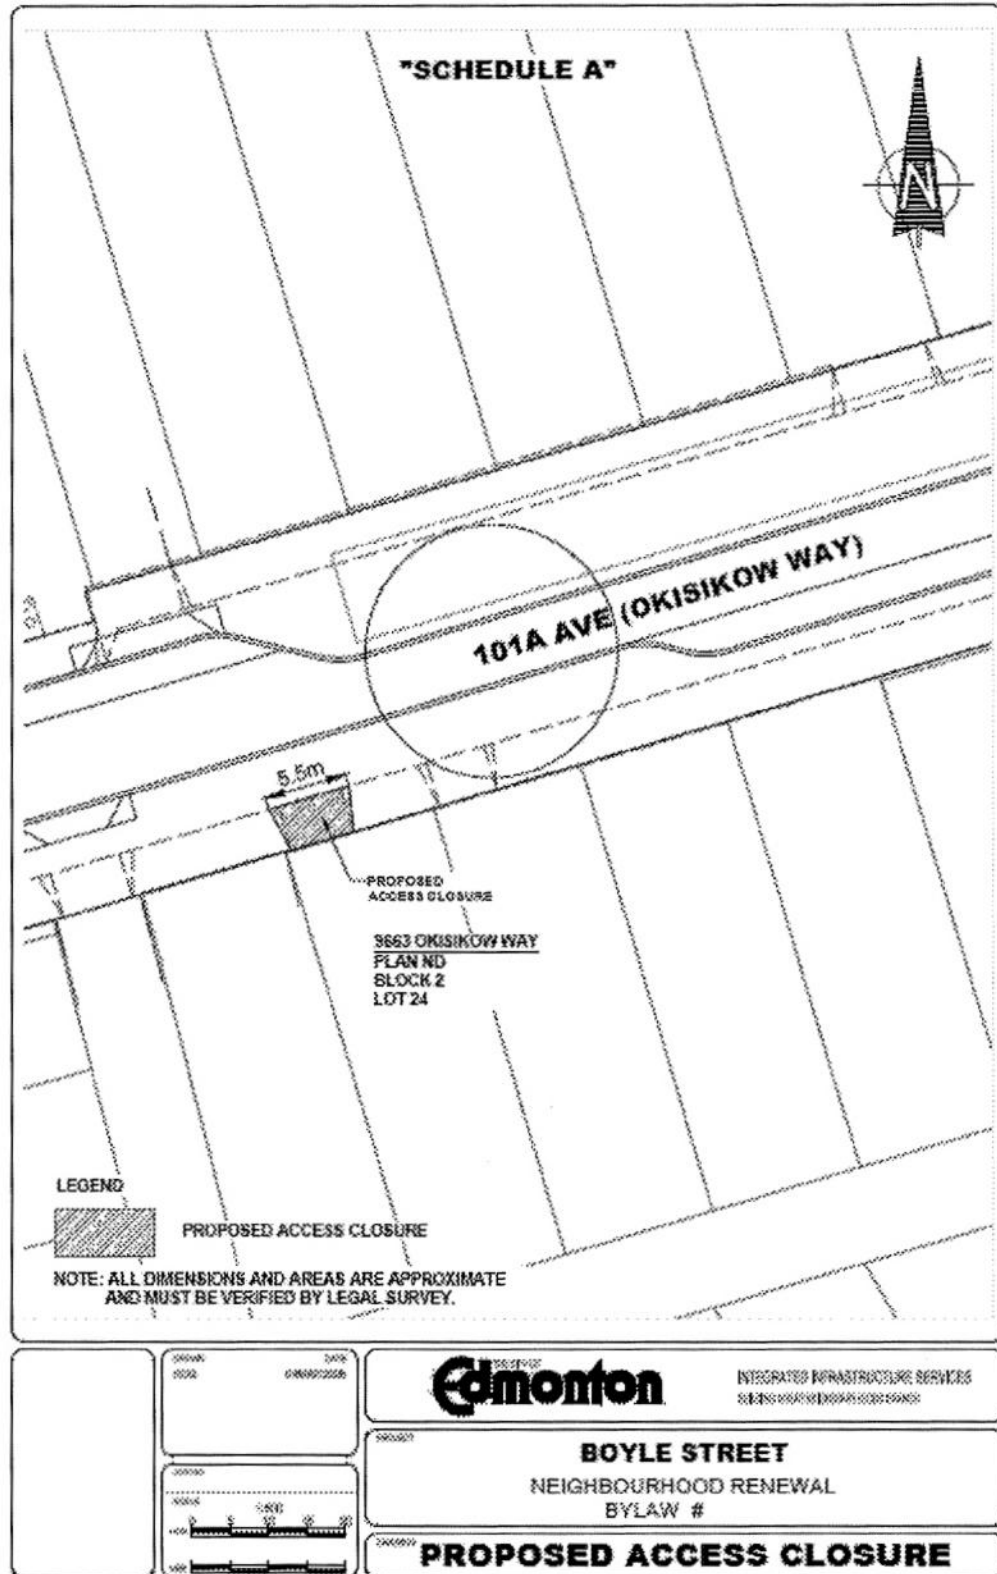


SCHEDULE "A8" TO BYLAW 21110

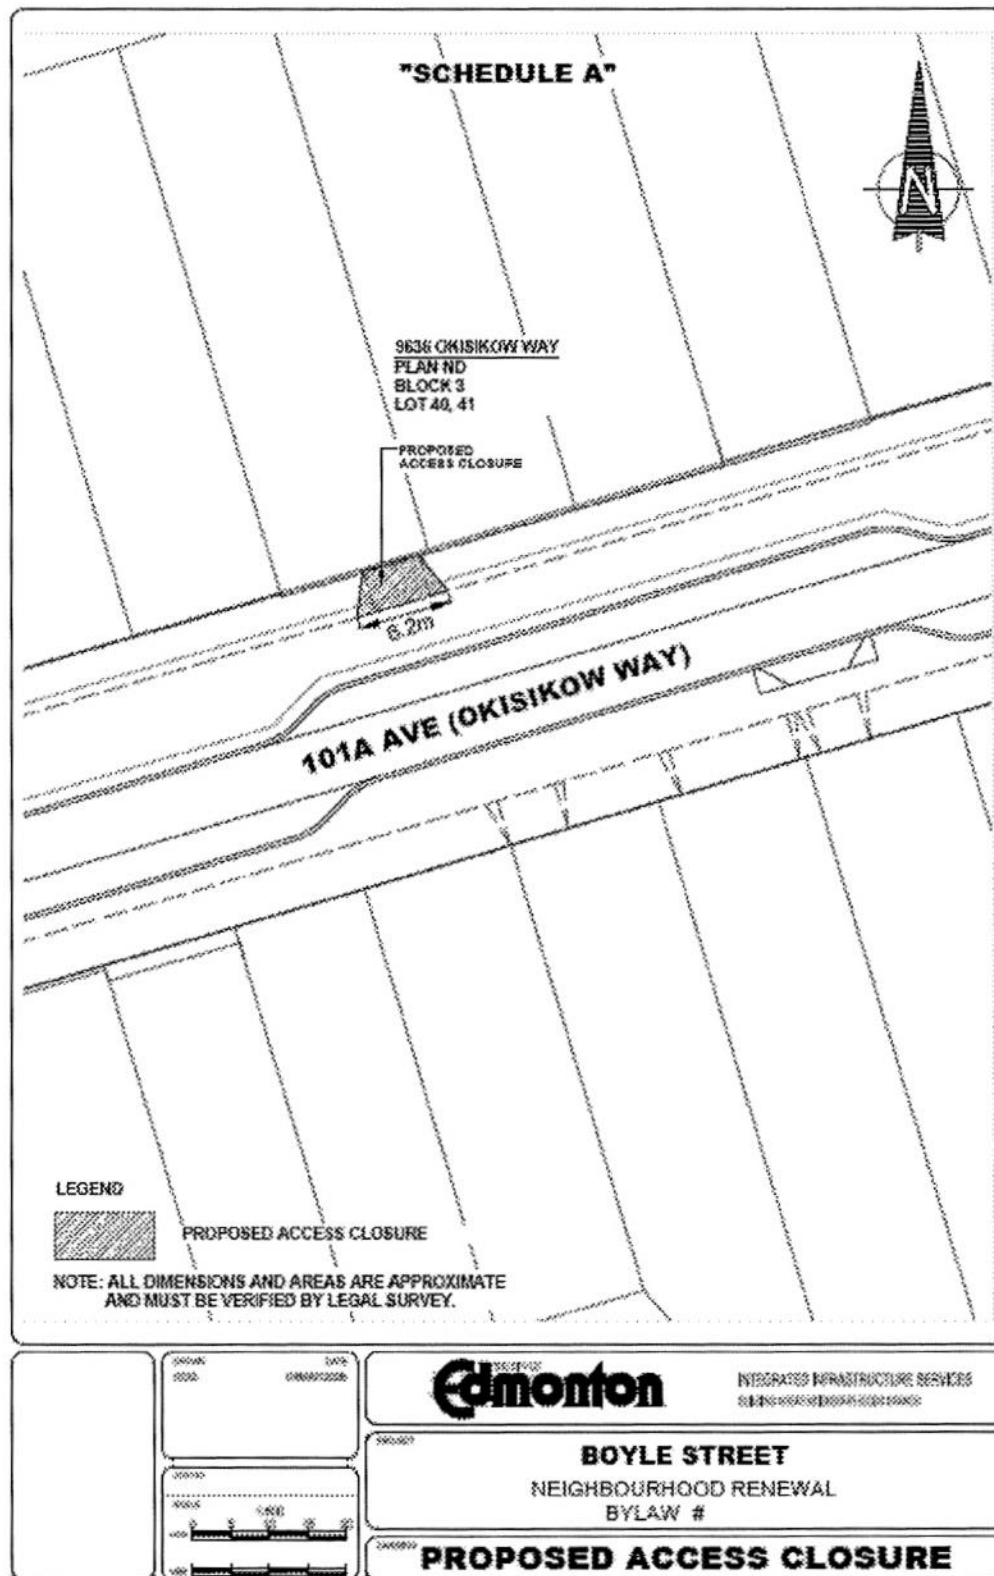


SCHEDULE "A9" TO BYLAW 21110

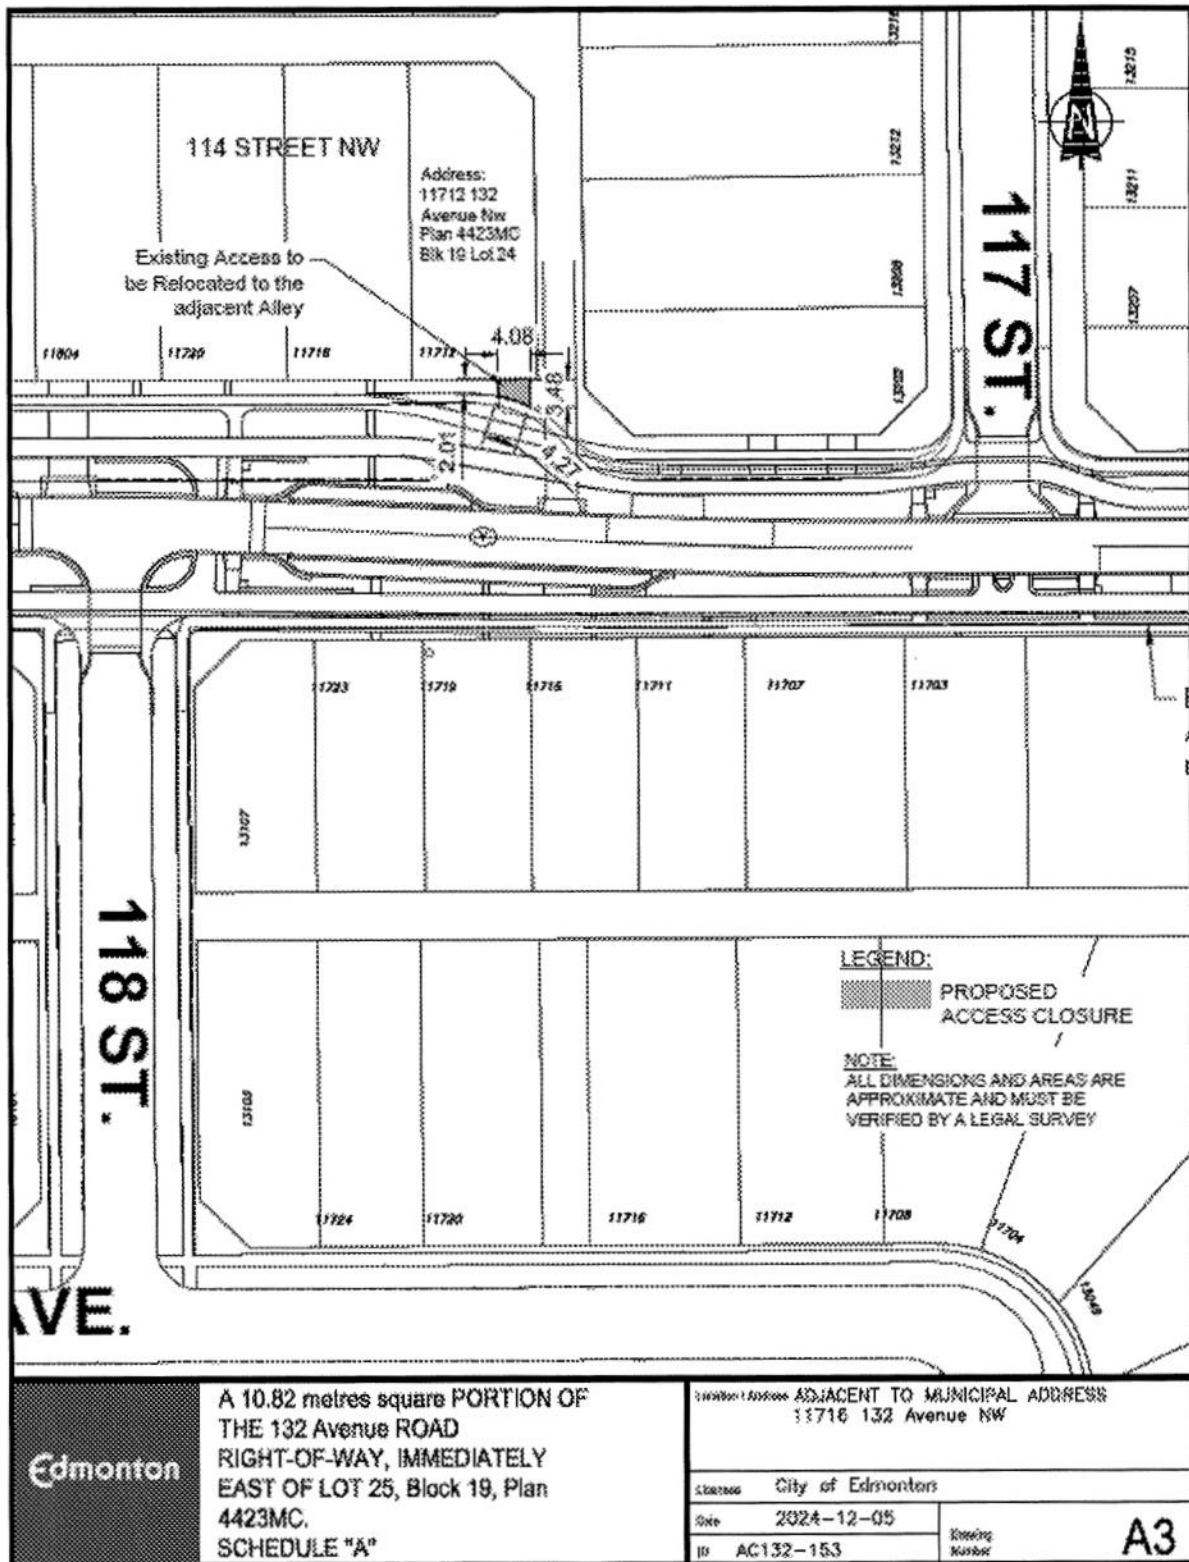


SCHEDULE "A10" TO BYLAW 21110

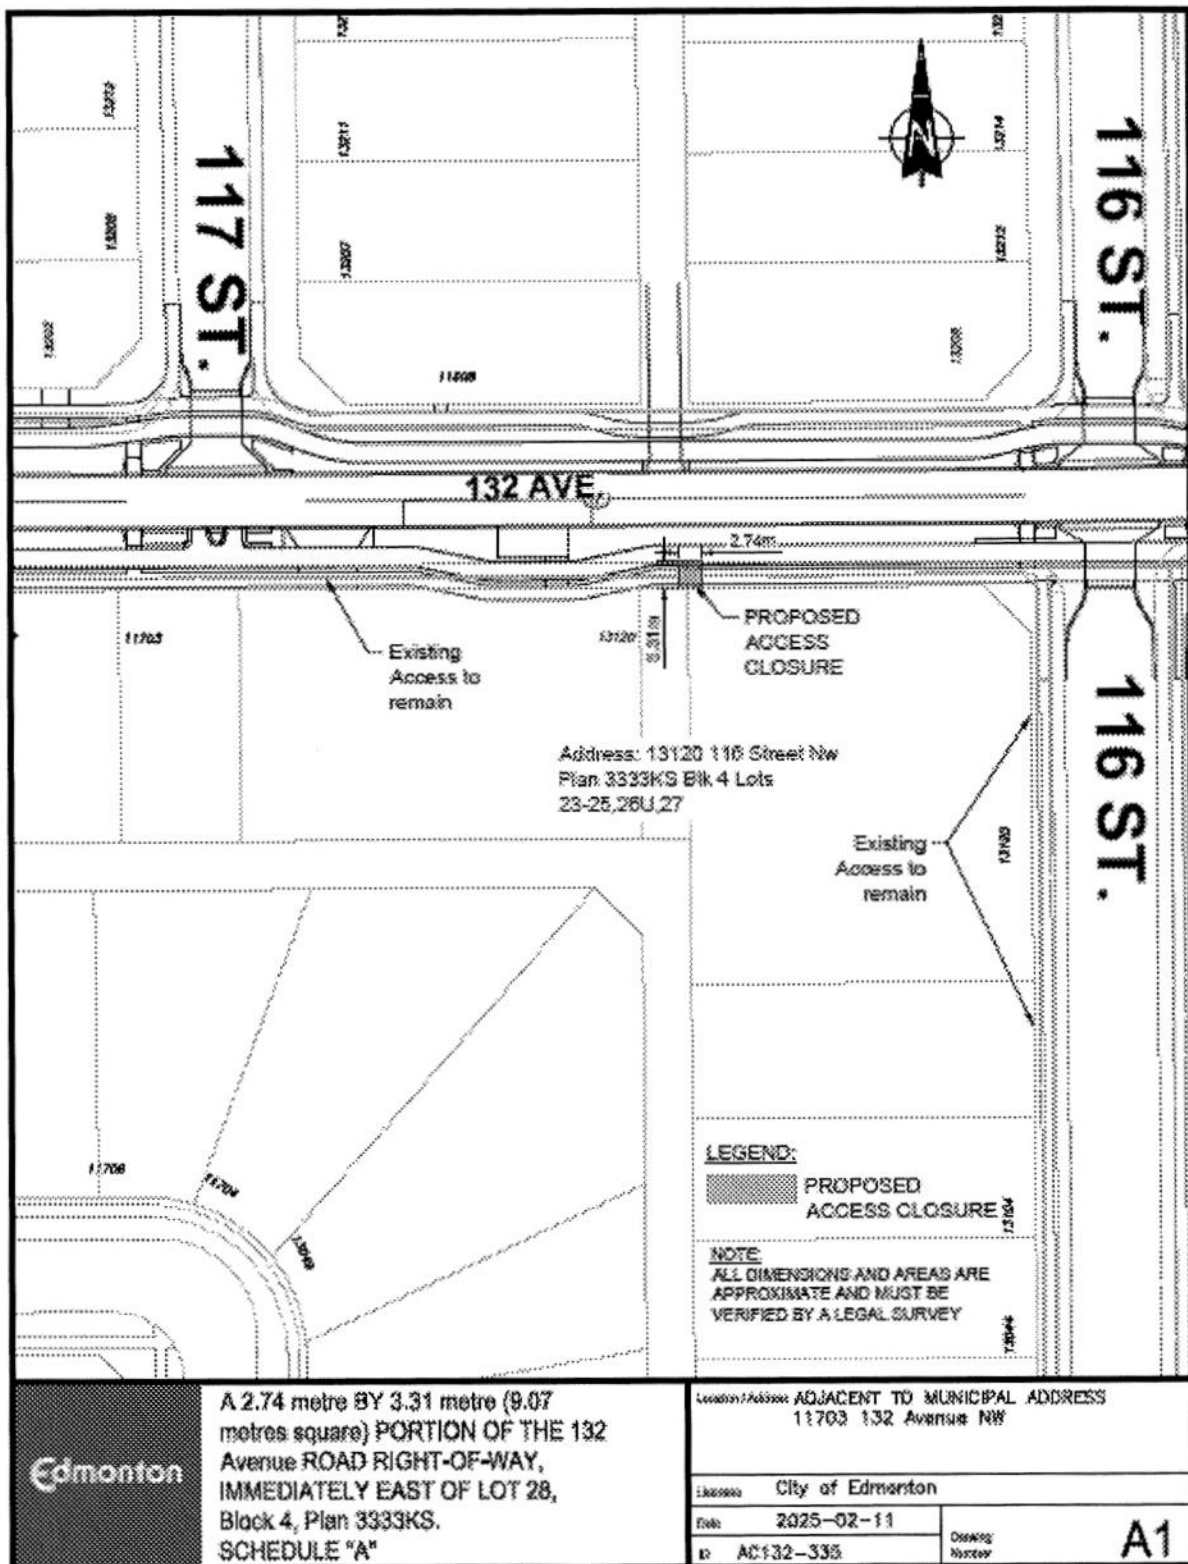


SCHEDULE "A11" TO BYLAW 21110

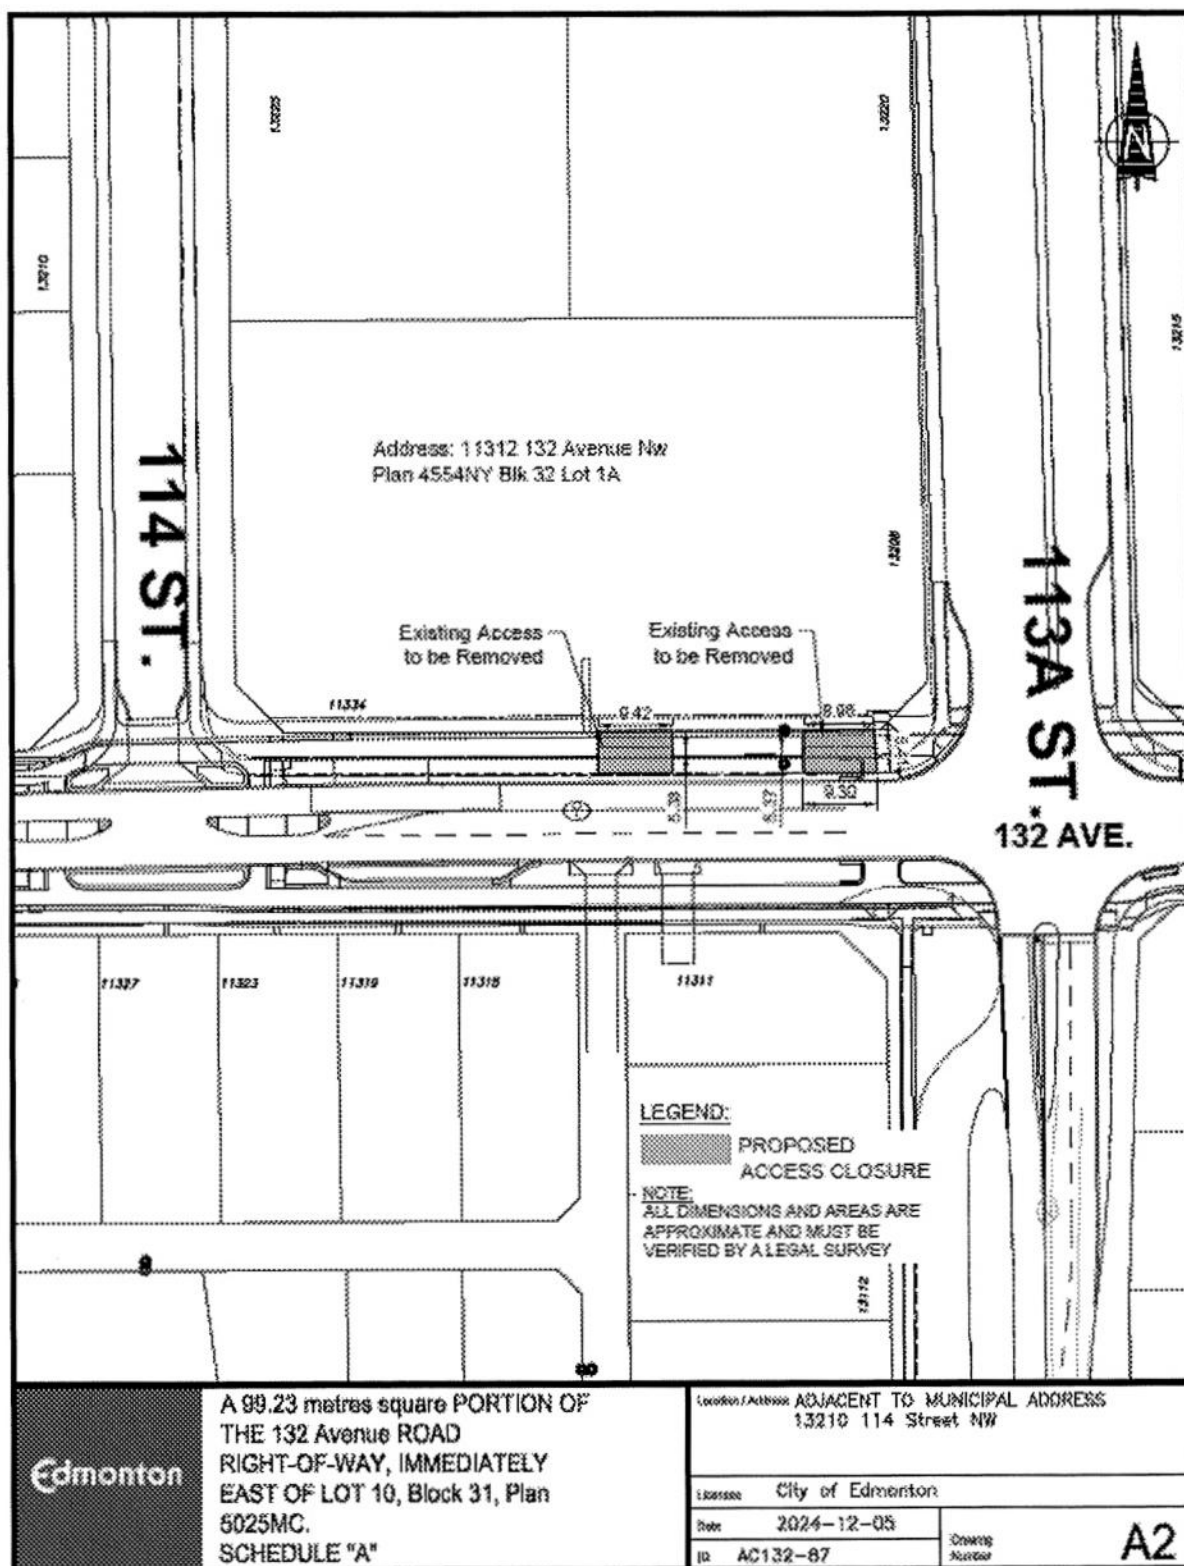


SCHEDULE "A12" TO BYLAW 21110

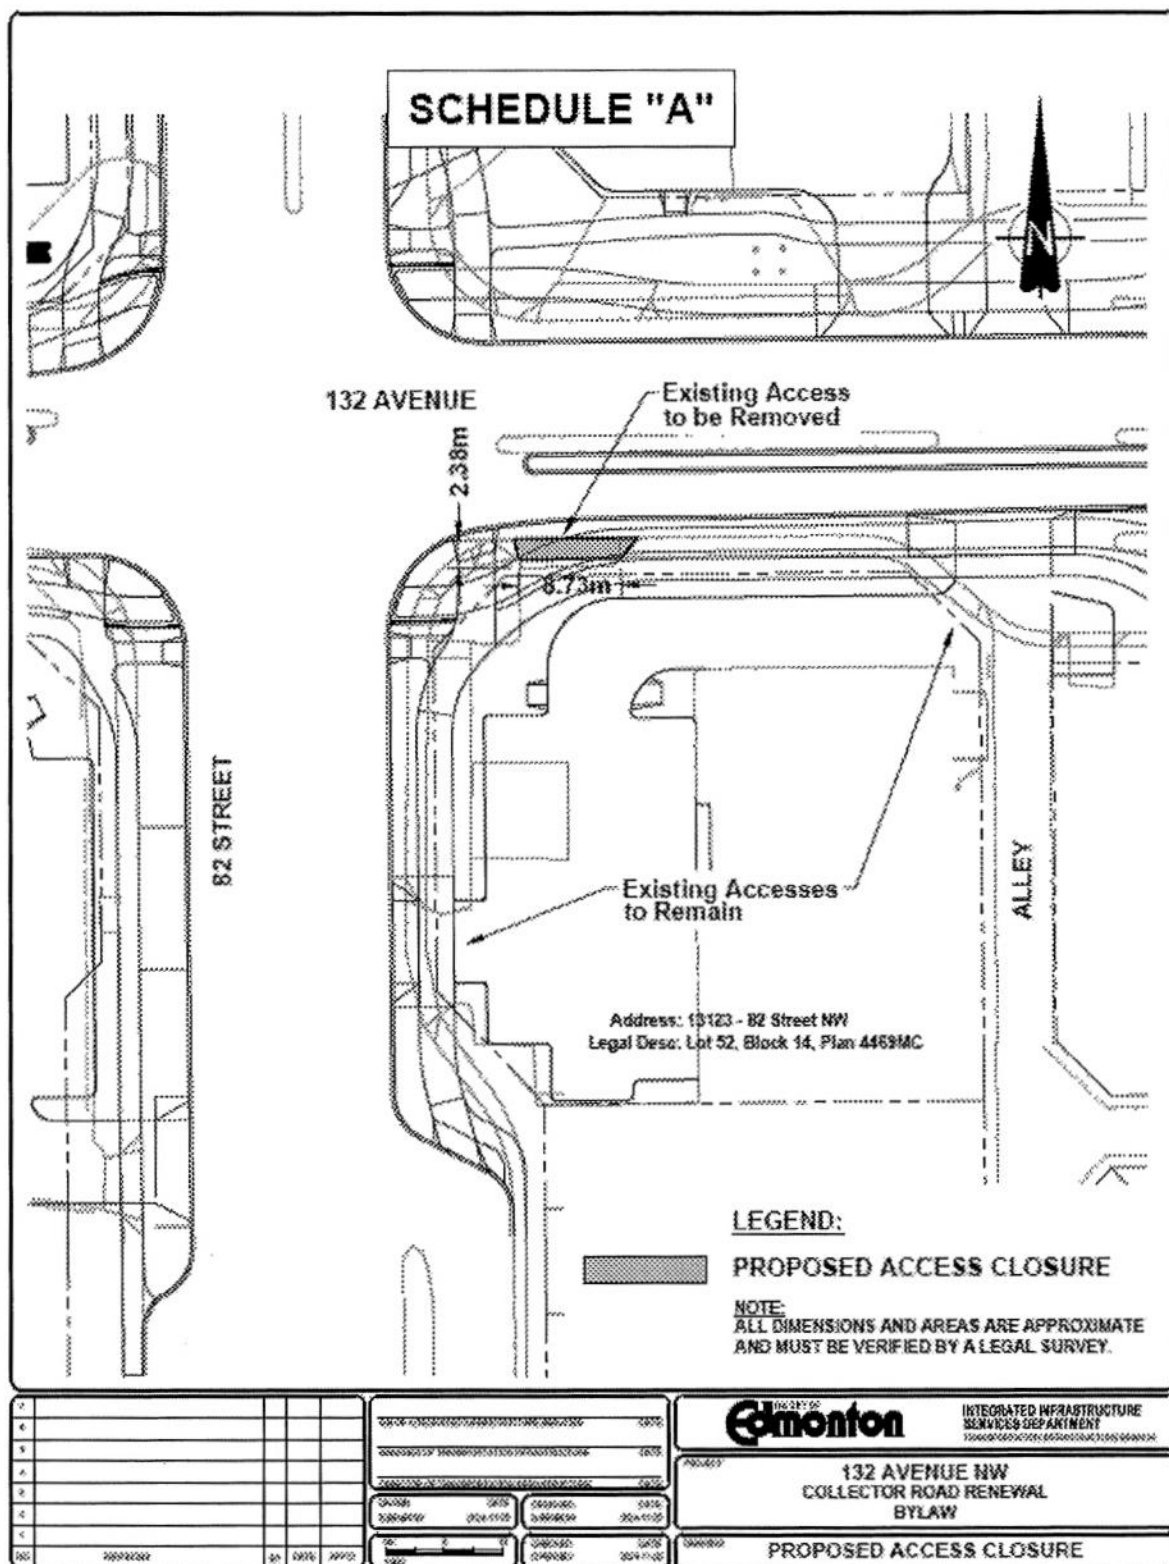


SCHEDULE "A13" TO BYLAW 21110

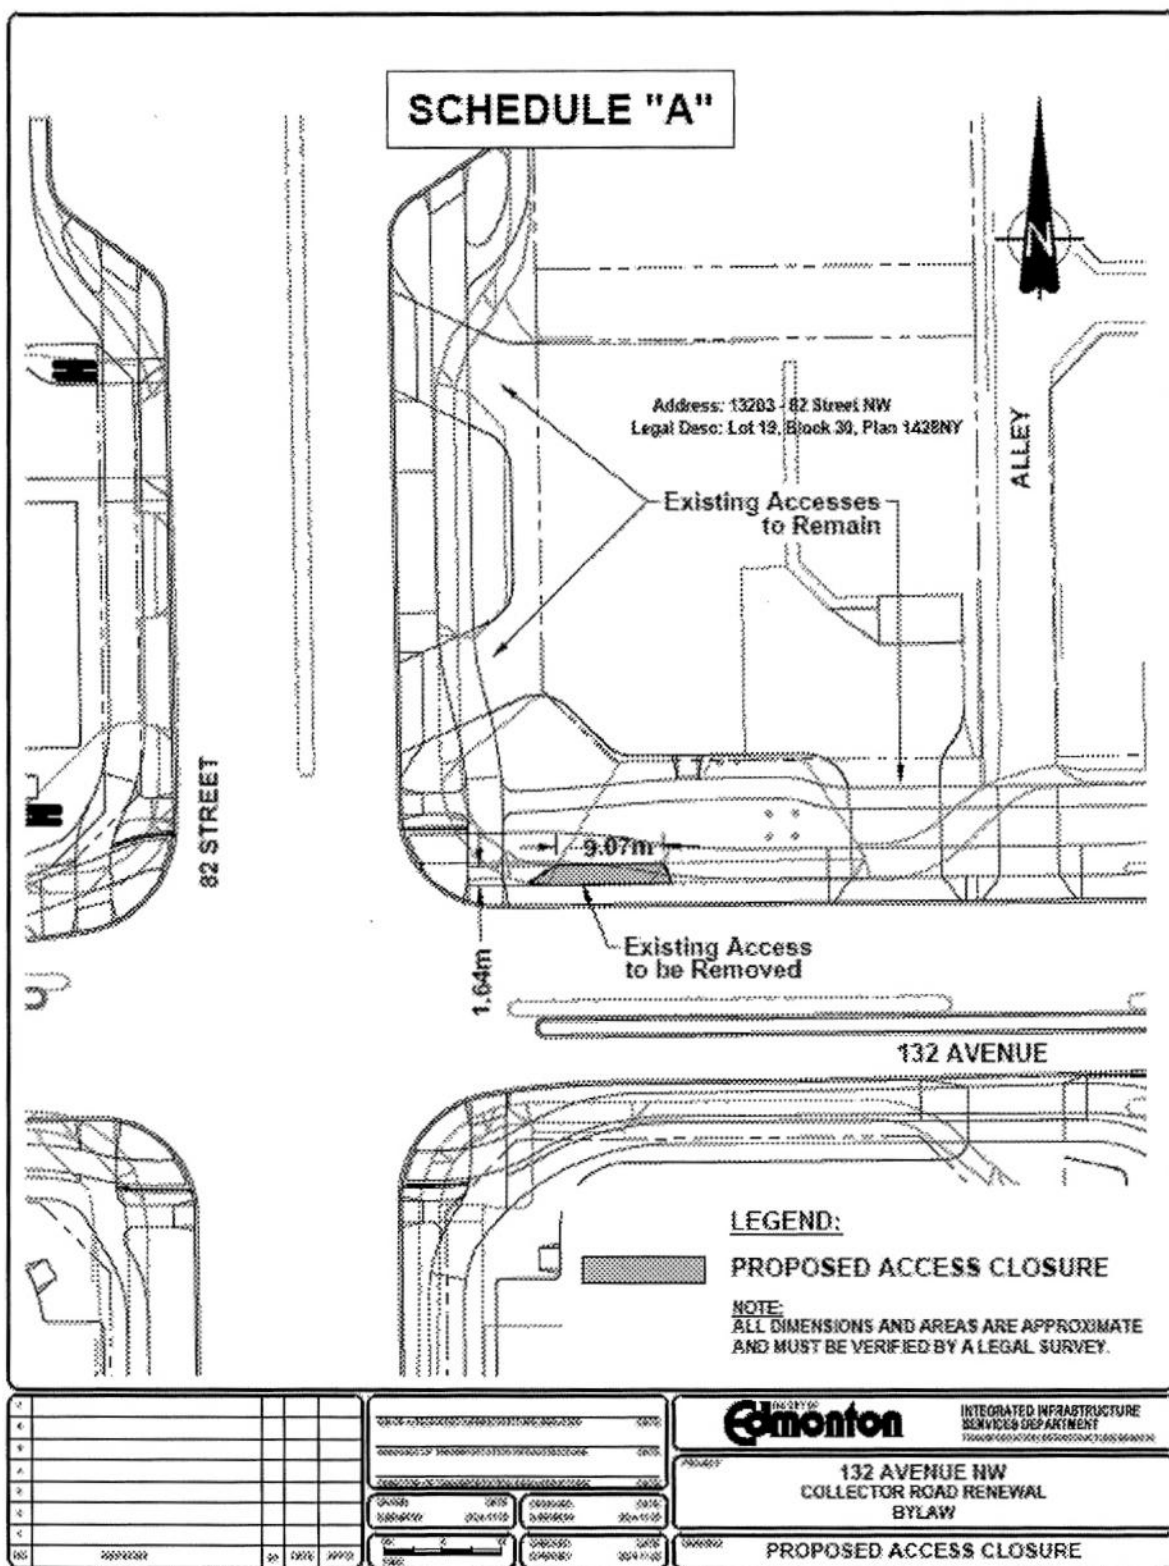


SCHEDULE "A14" TO BYLAW 21110

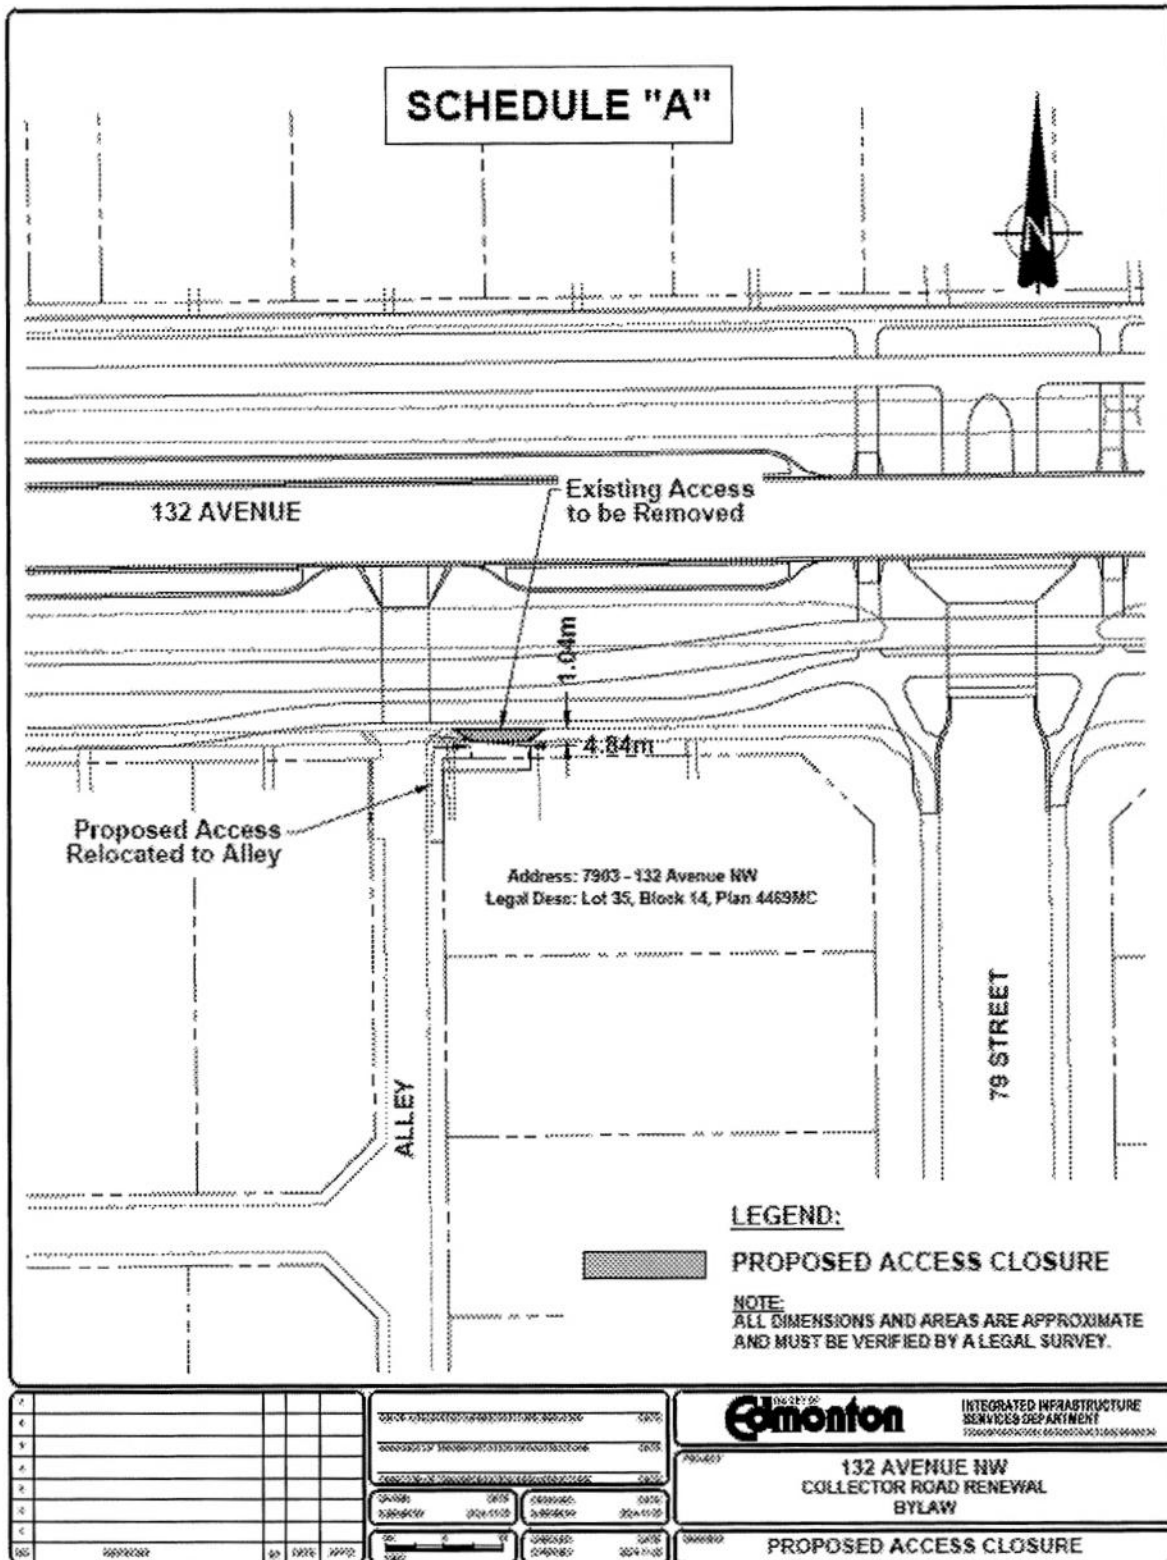

SCHEDULE "A15" TO BYLAW 21110

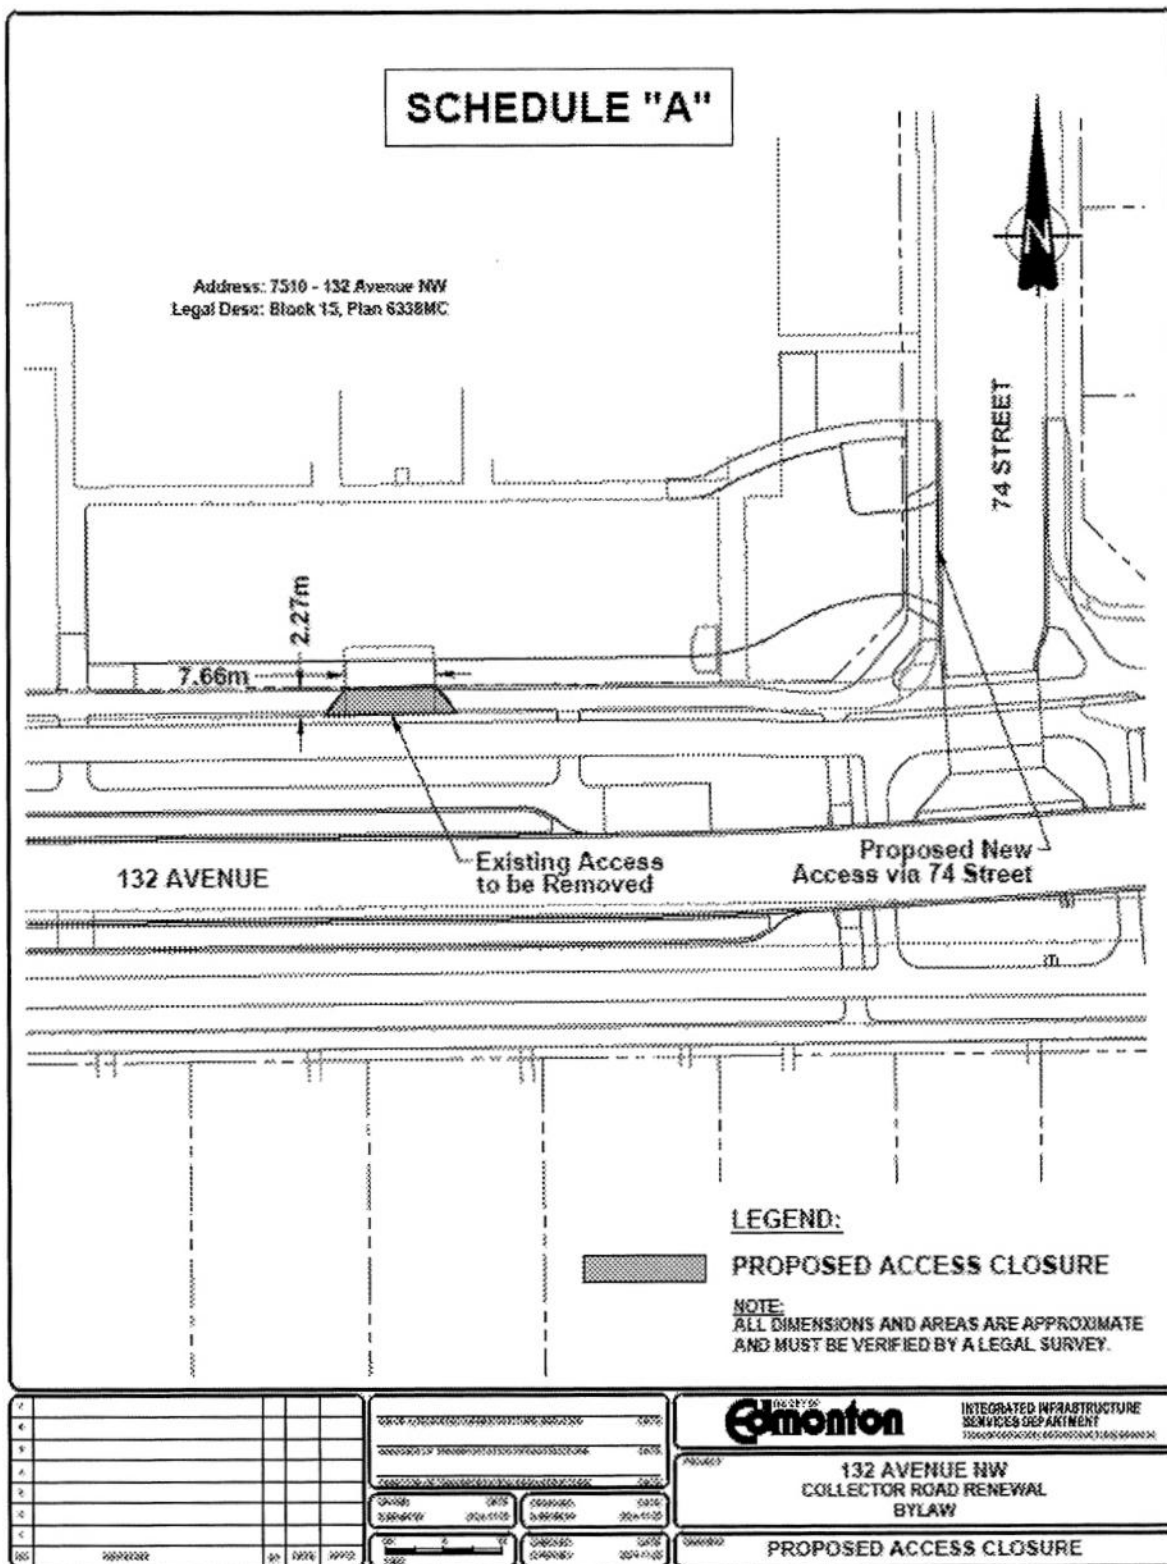

SCHEDULE "A16" TO BYLAW 21110

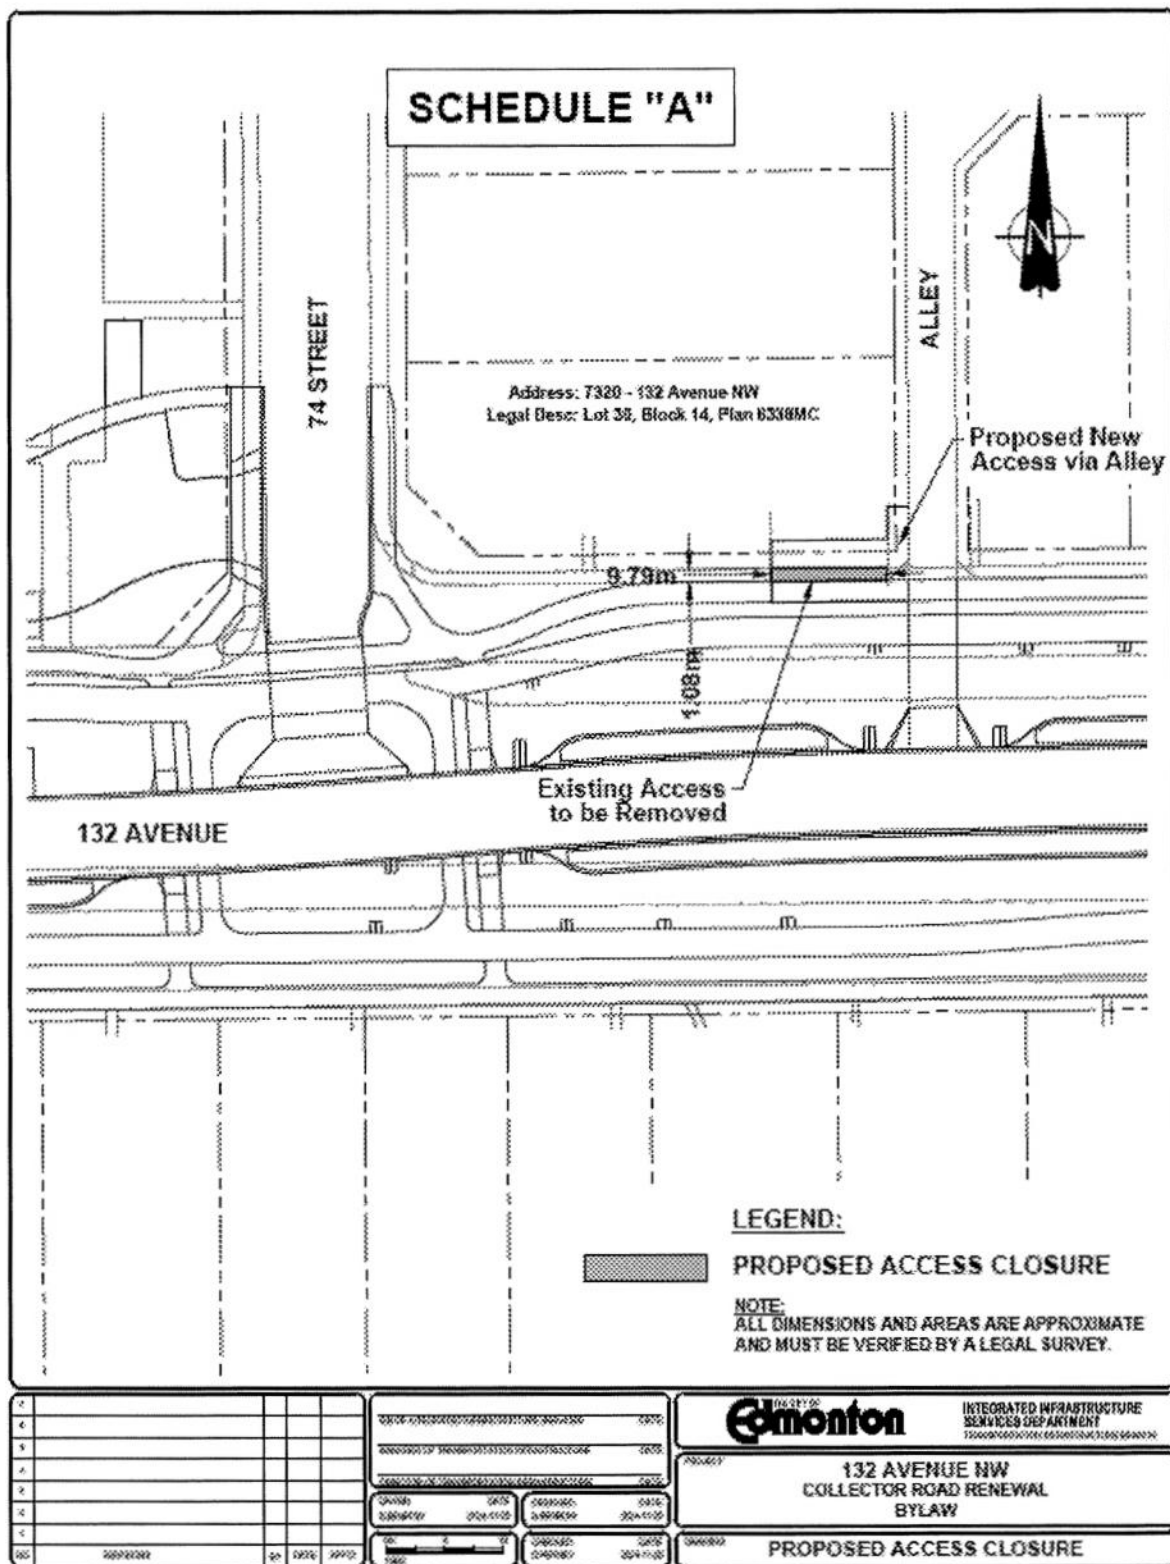

SCHEDULE "A"

ALLEY

Address: 8010-8123 - 132 Avenue NW & 13201-13231 - 81 Street NW
Legal Desc: Condominium Plan 9420448, Lots 12-18 & 23-32, Block 30, Plan 142BNY

†, ୧୨୩

6.11ns

Existing Access
to be Removed

132 AVENUE

**Existing Access
to be Reconstructed**


LEGEND:

PROPOSED ACCESS CLOSURE

NOTE:
ALL DIMENSIONS AND AREAS ARE APPROXIMATE
AND MUST BE VERIFIED BY A LEGAL SURVEY.

[illegible]

SCHEDULE "A18" TO BYLAW 21110

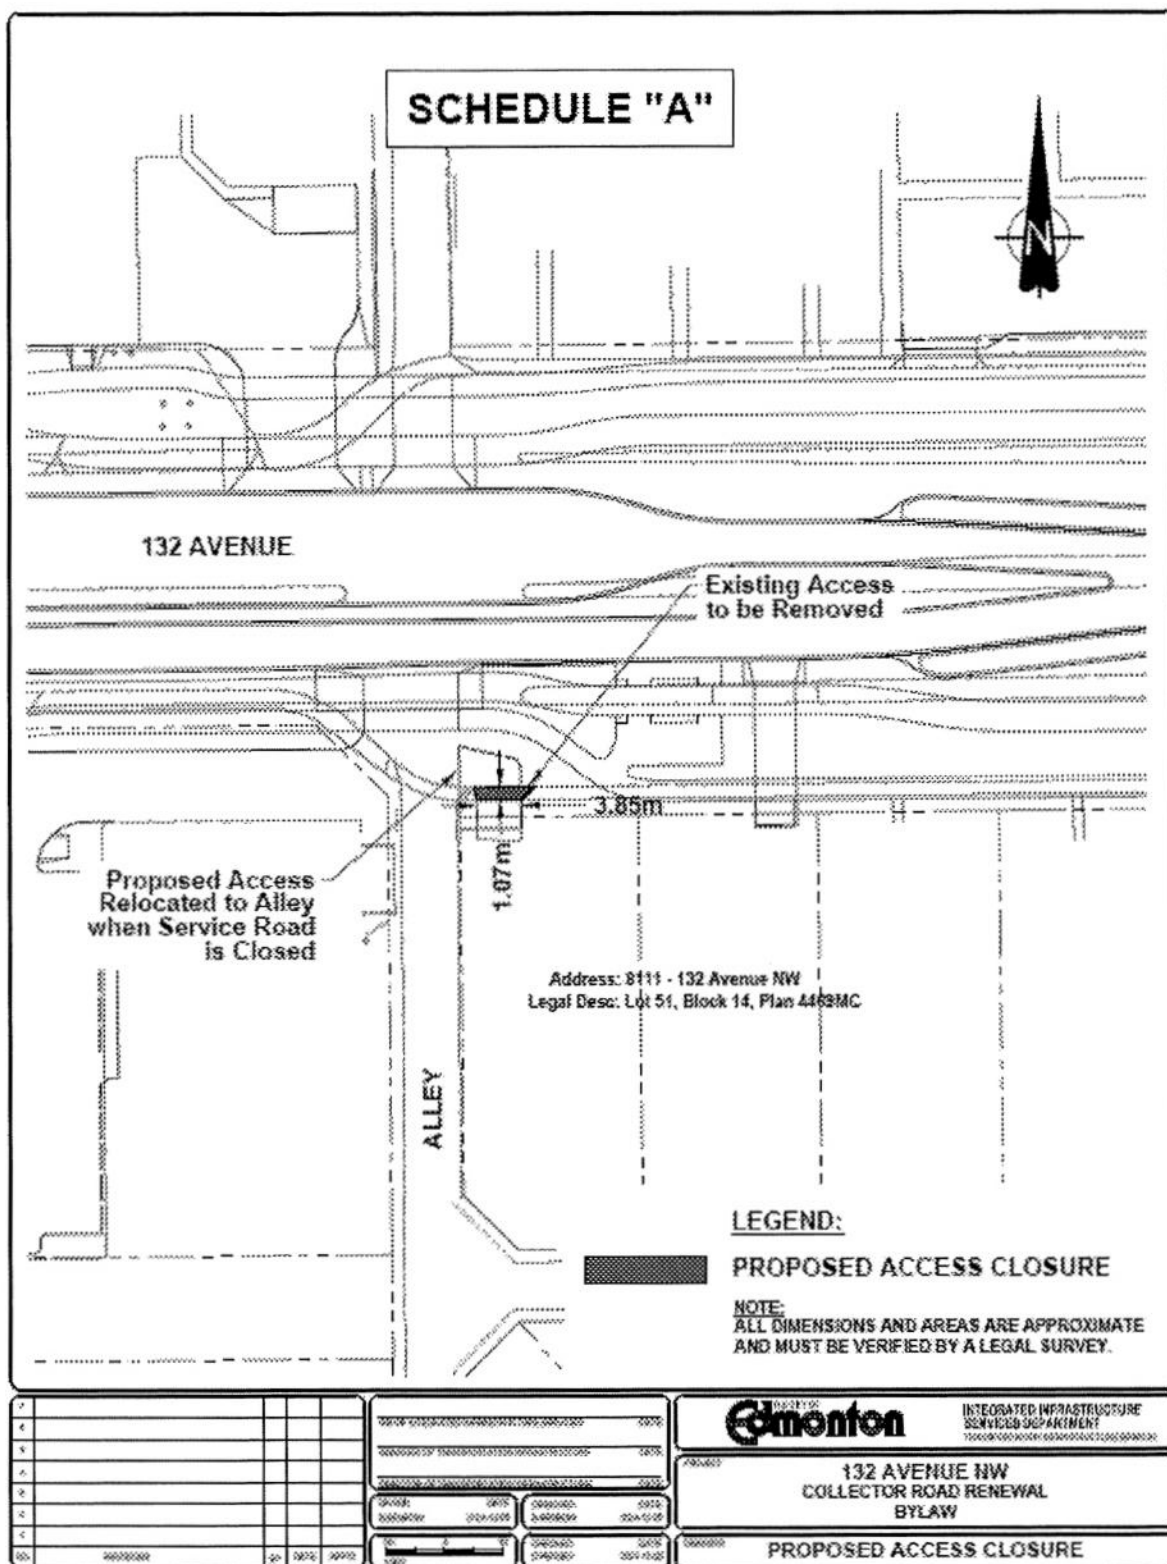

SCHEDULE "A19" TO BYLAW 21110

