




CDE 8123022






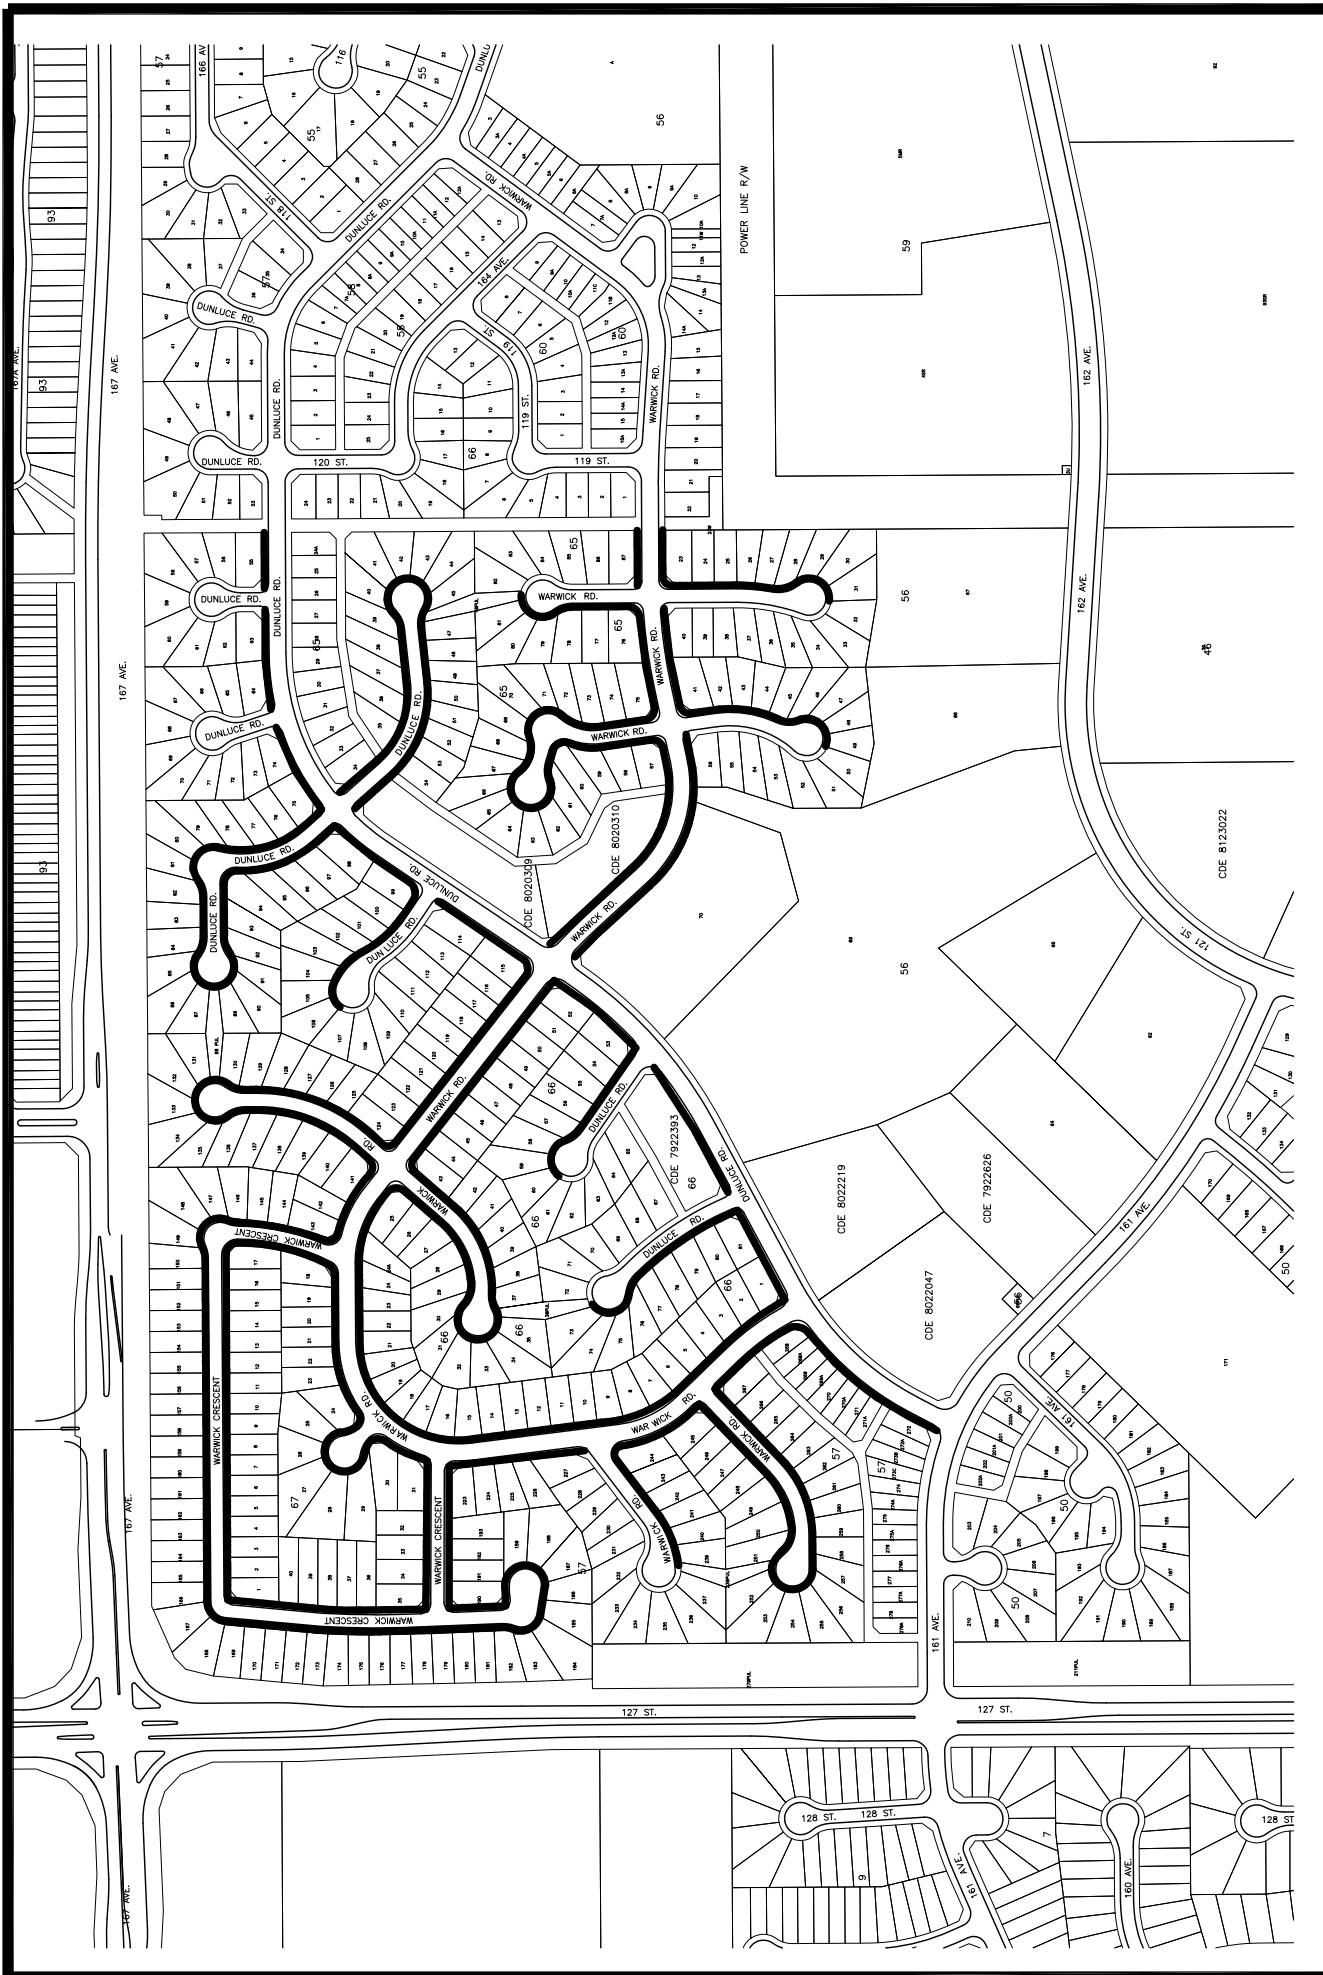

DUNLUCE LOCAL IMPROVEMENT PROJECT 3
PROPOSED SIDEWALK RECONSTRUCTION

PROPOSED SIDEWALK RECONSTRUCTION

Edmonton

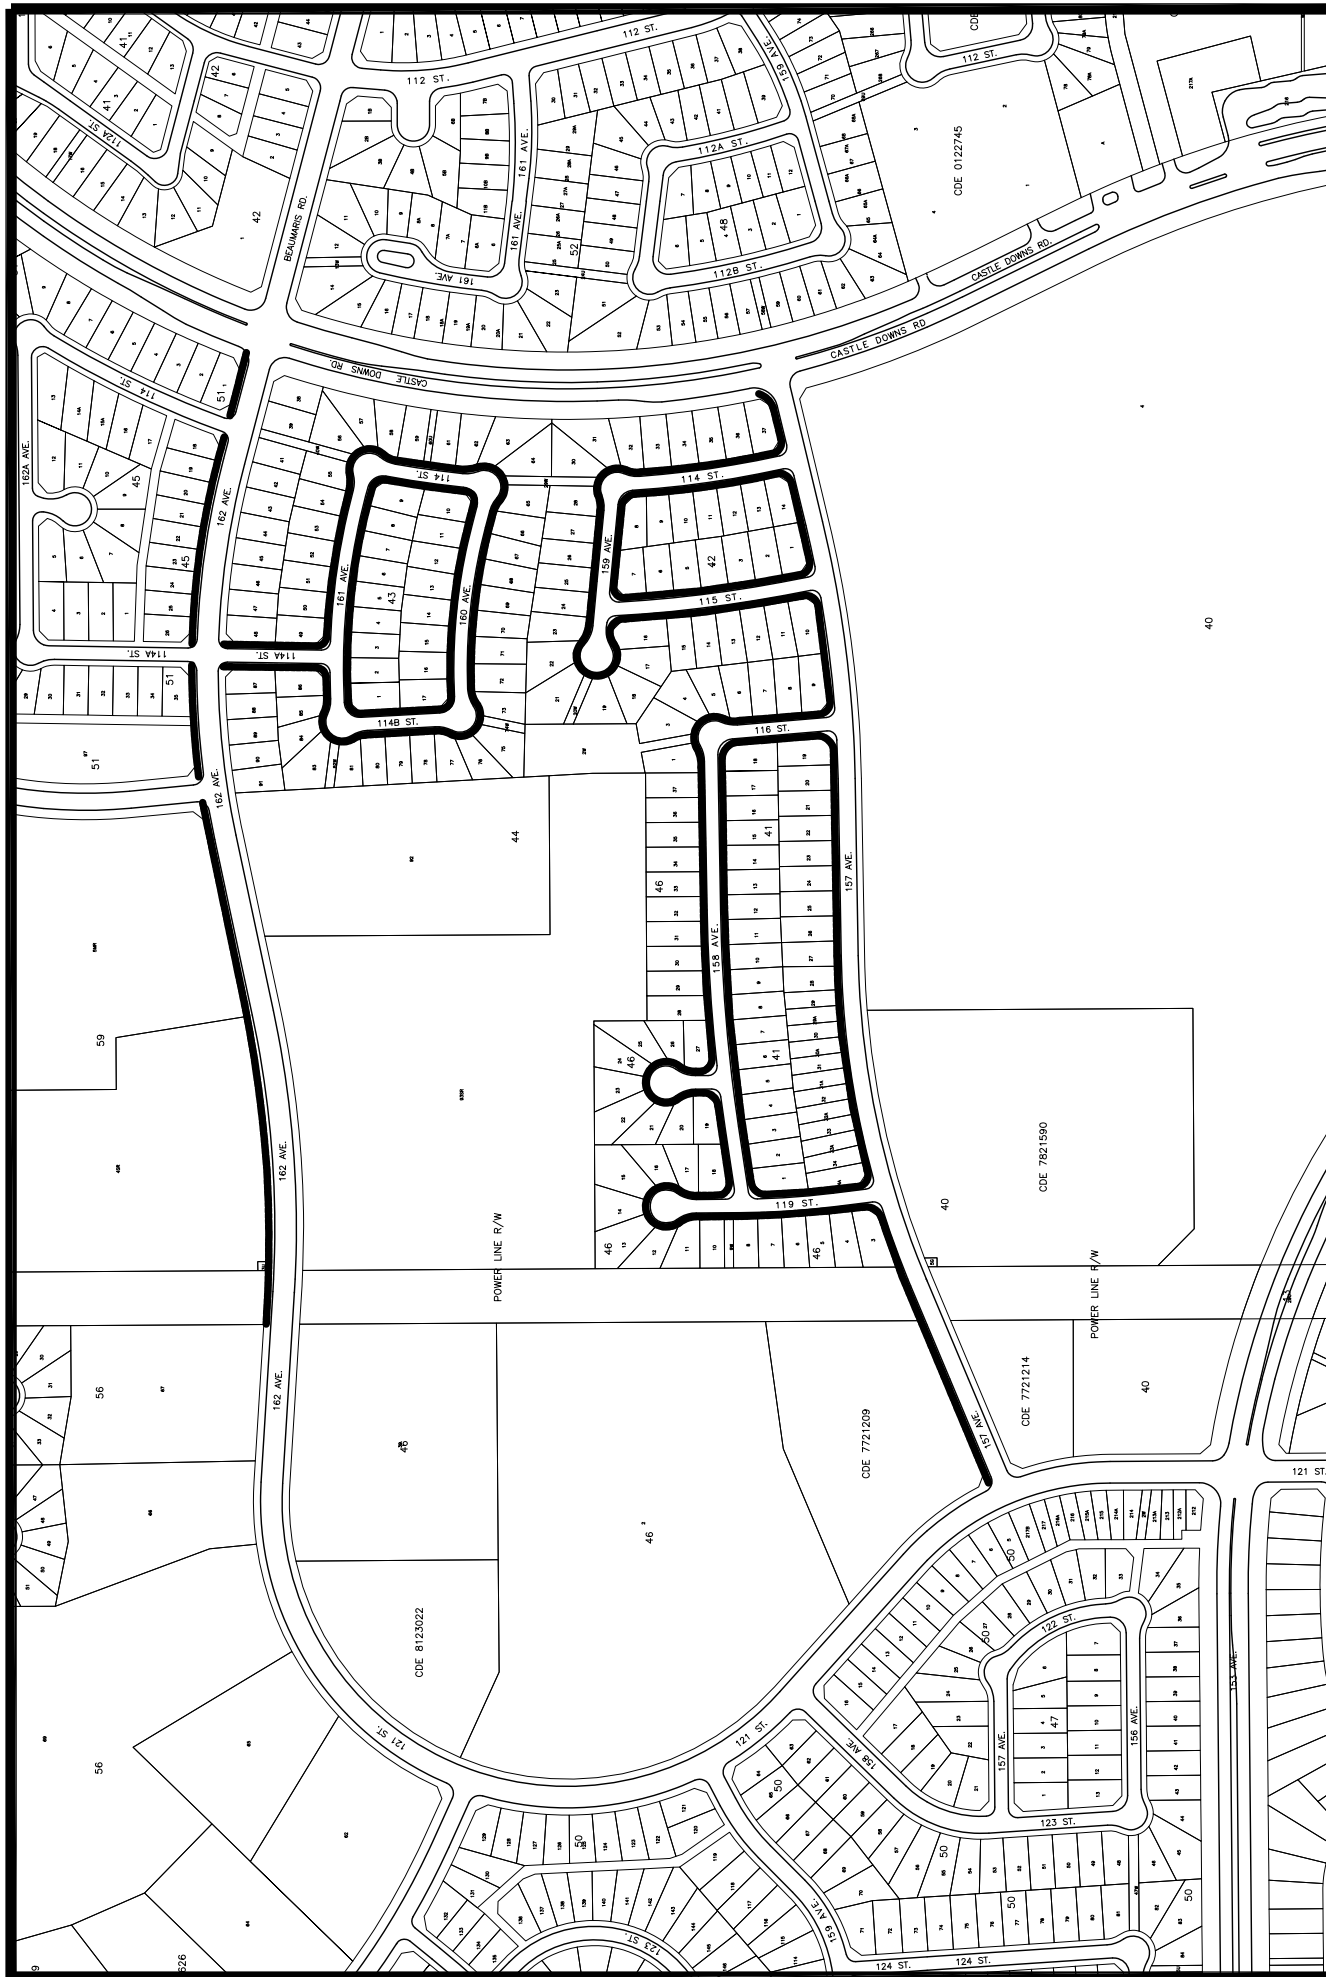

PROPOSED SIDEWALK RECONSTRUCTION

DUNLUCE LOCAL IMPROVEMENT PROJECT 4
PROPOSED SIDEWALK RECONSTRUCTION

