

107 ST.

107 ST.





106 ST.


106 ST.

124 AVE.

123 AVE.

122 AVE.

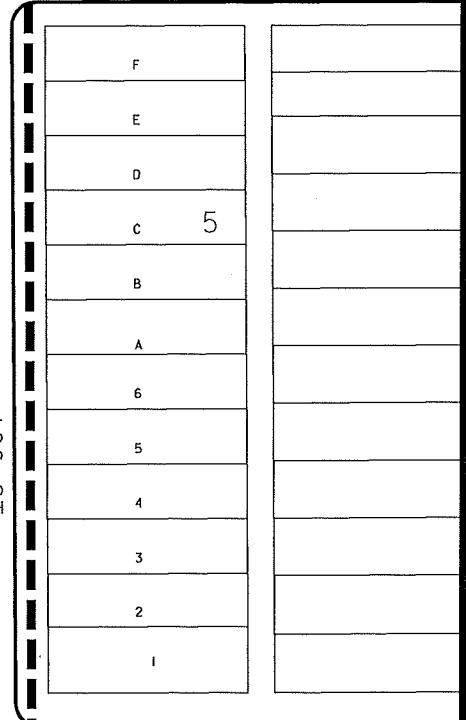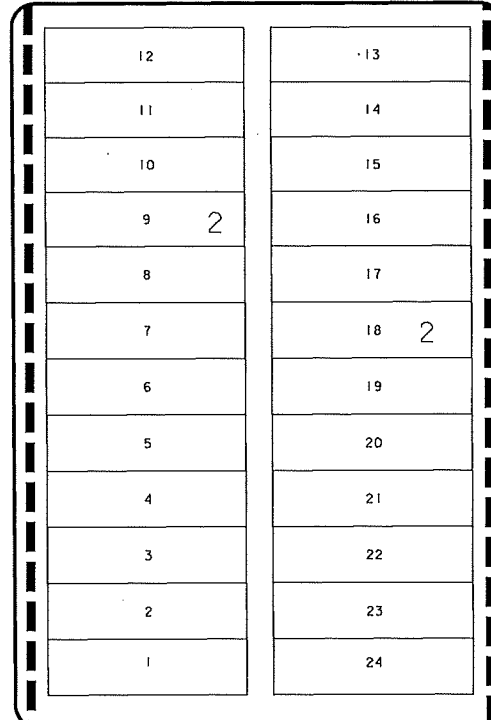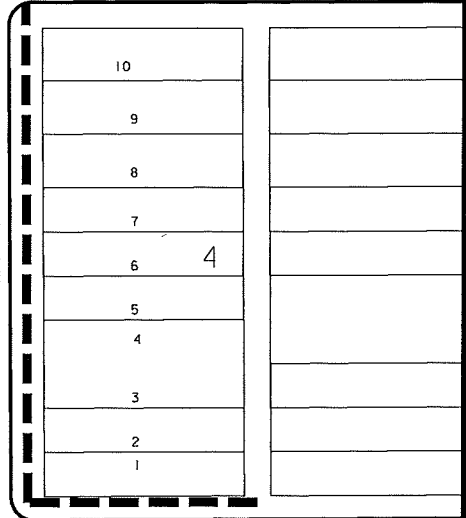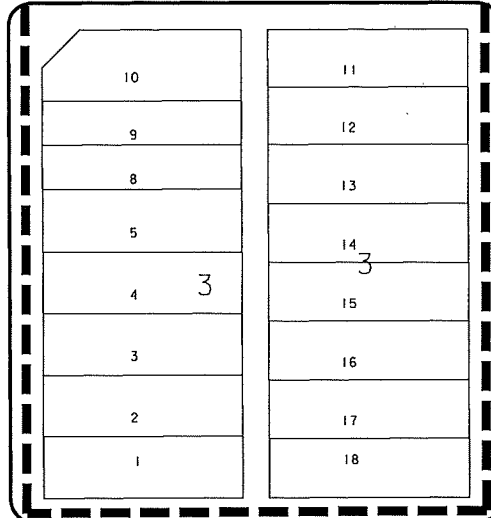

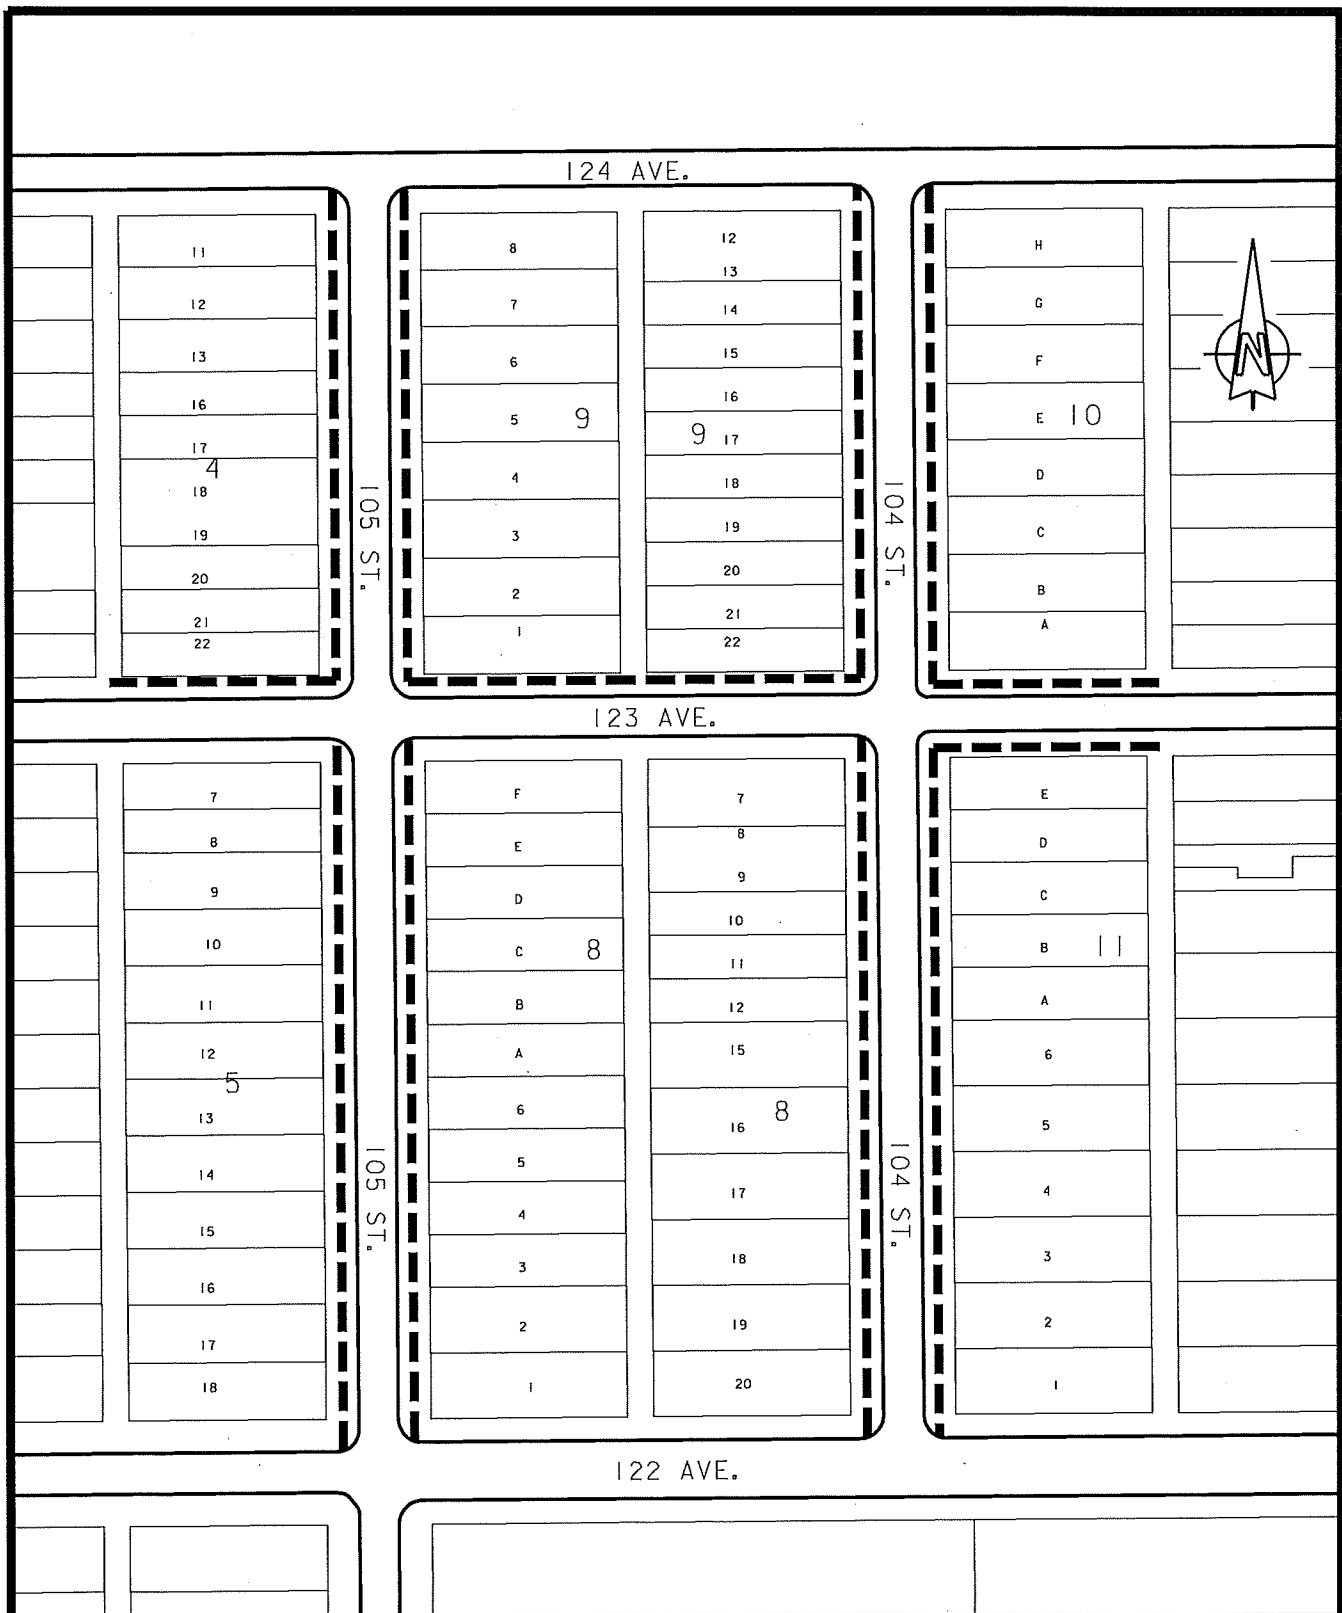


LOCAL IMPROVEMENT NOTICE

PROPOSED SIDEWALK RECONSTRUCTION



WESTWOOD SIDEWALK RECONSTRUCTION Project #36

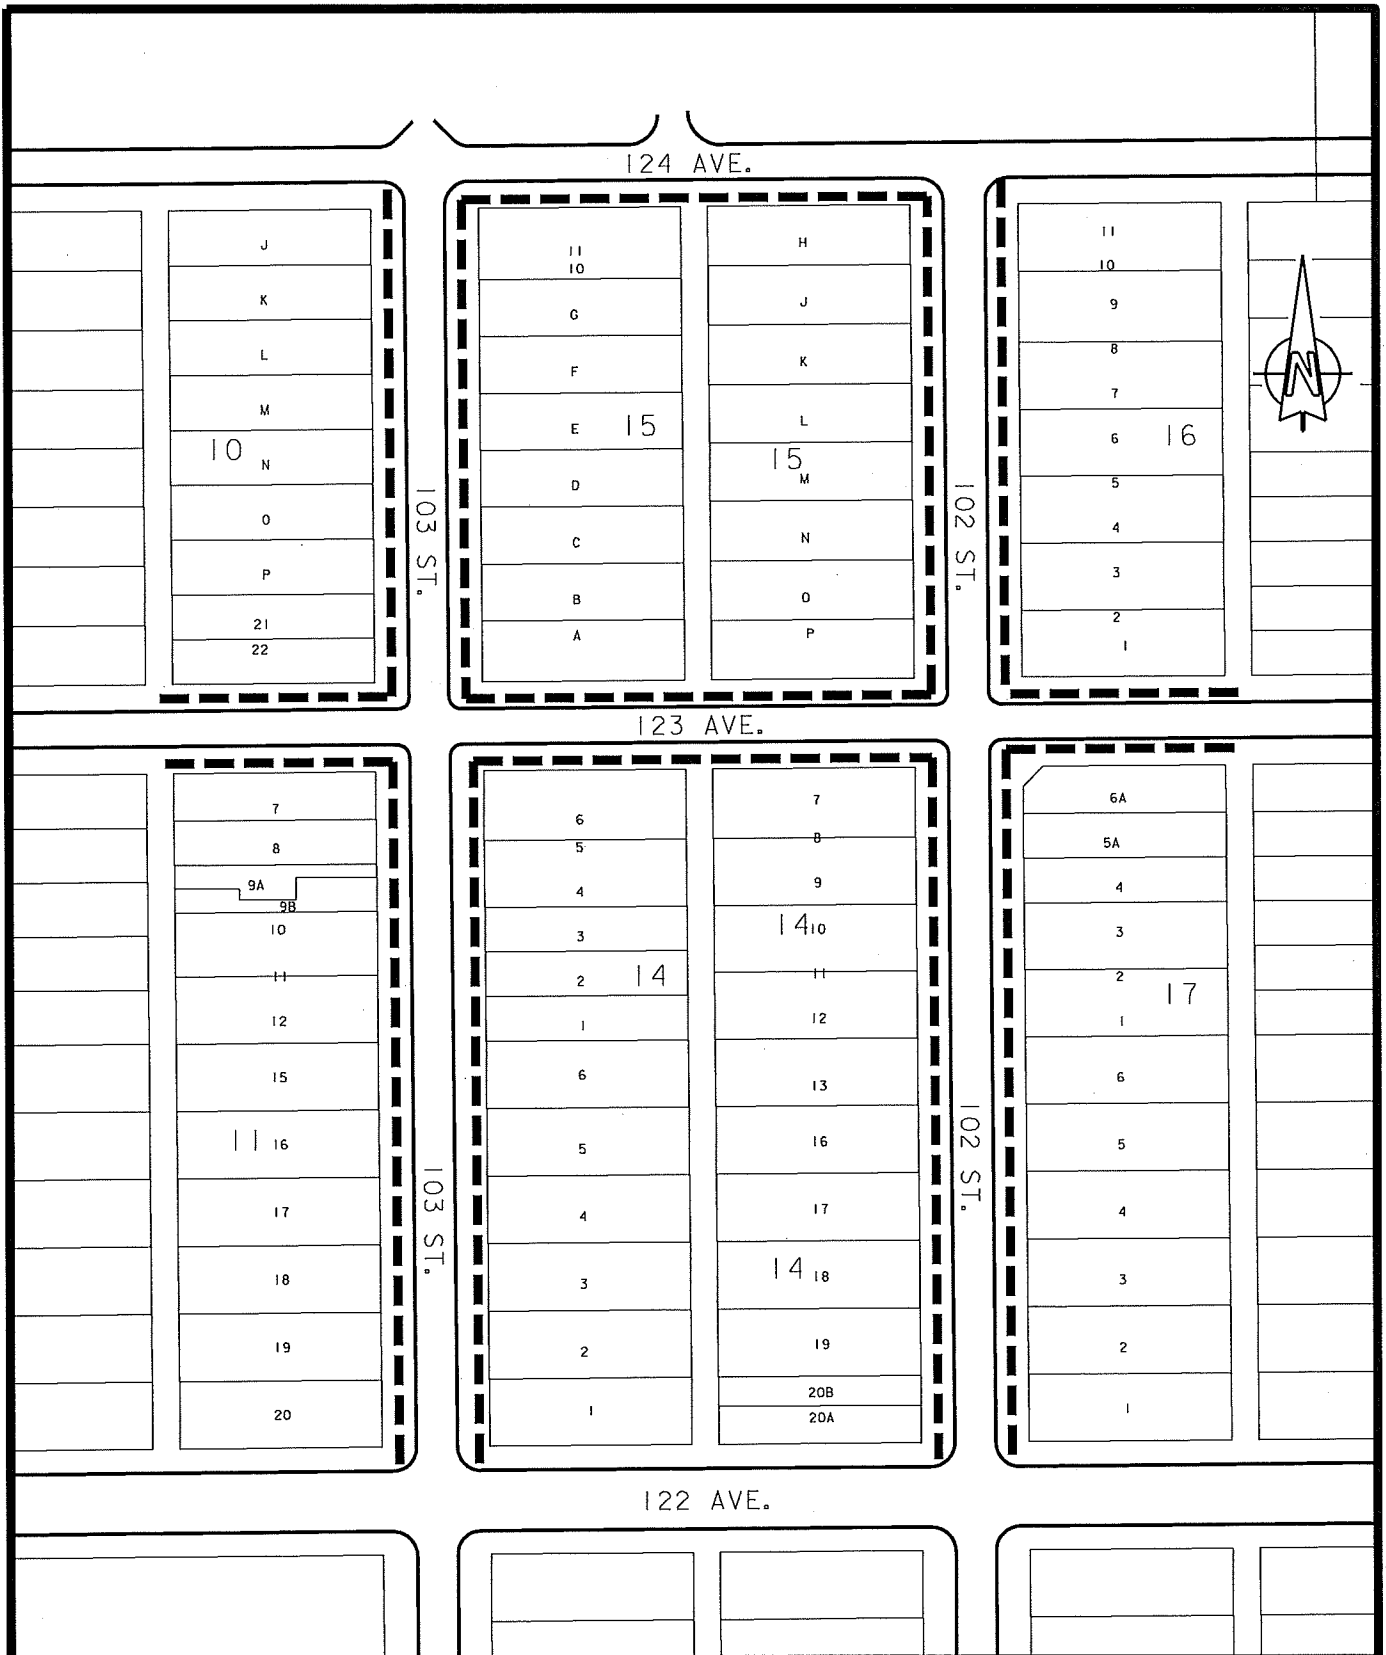

LOCAL IMPROVEMENT NOTICE

WESTWOOD SIDEWALK RECONSTRUCTION Project # 37




LOCAL IMPROVEMENT NOTICE

WESTWOOD SIDEWALK RECONSTRUCTION PROJECT # 39

THE CITY OF
Edmonton
TRANSPORTATION SERVICES
ROADS DESIGN & CONSTRUCTION BRANCH

PROPOSED SIDEWALK RECONSTRUCTION

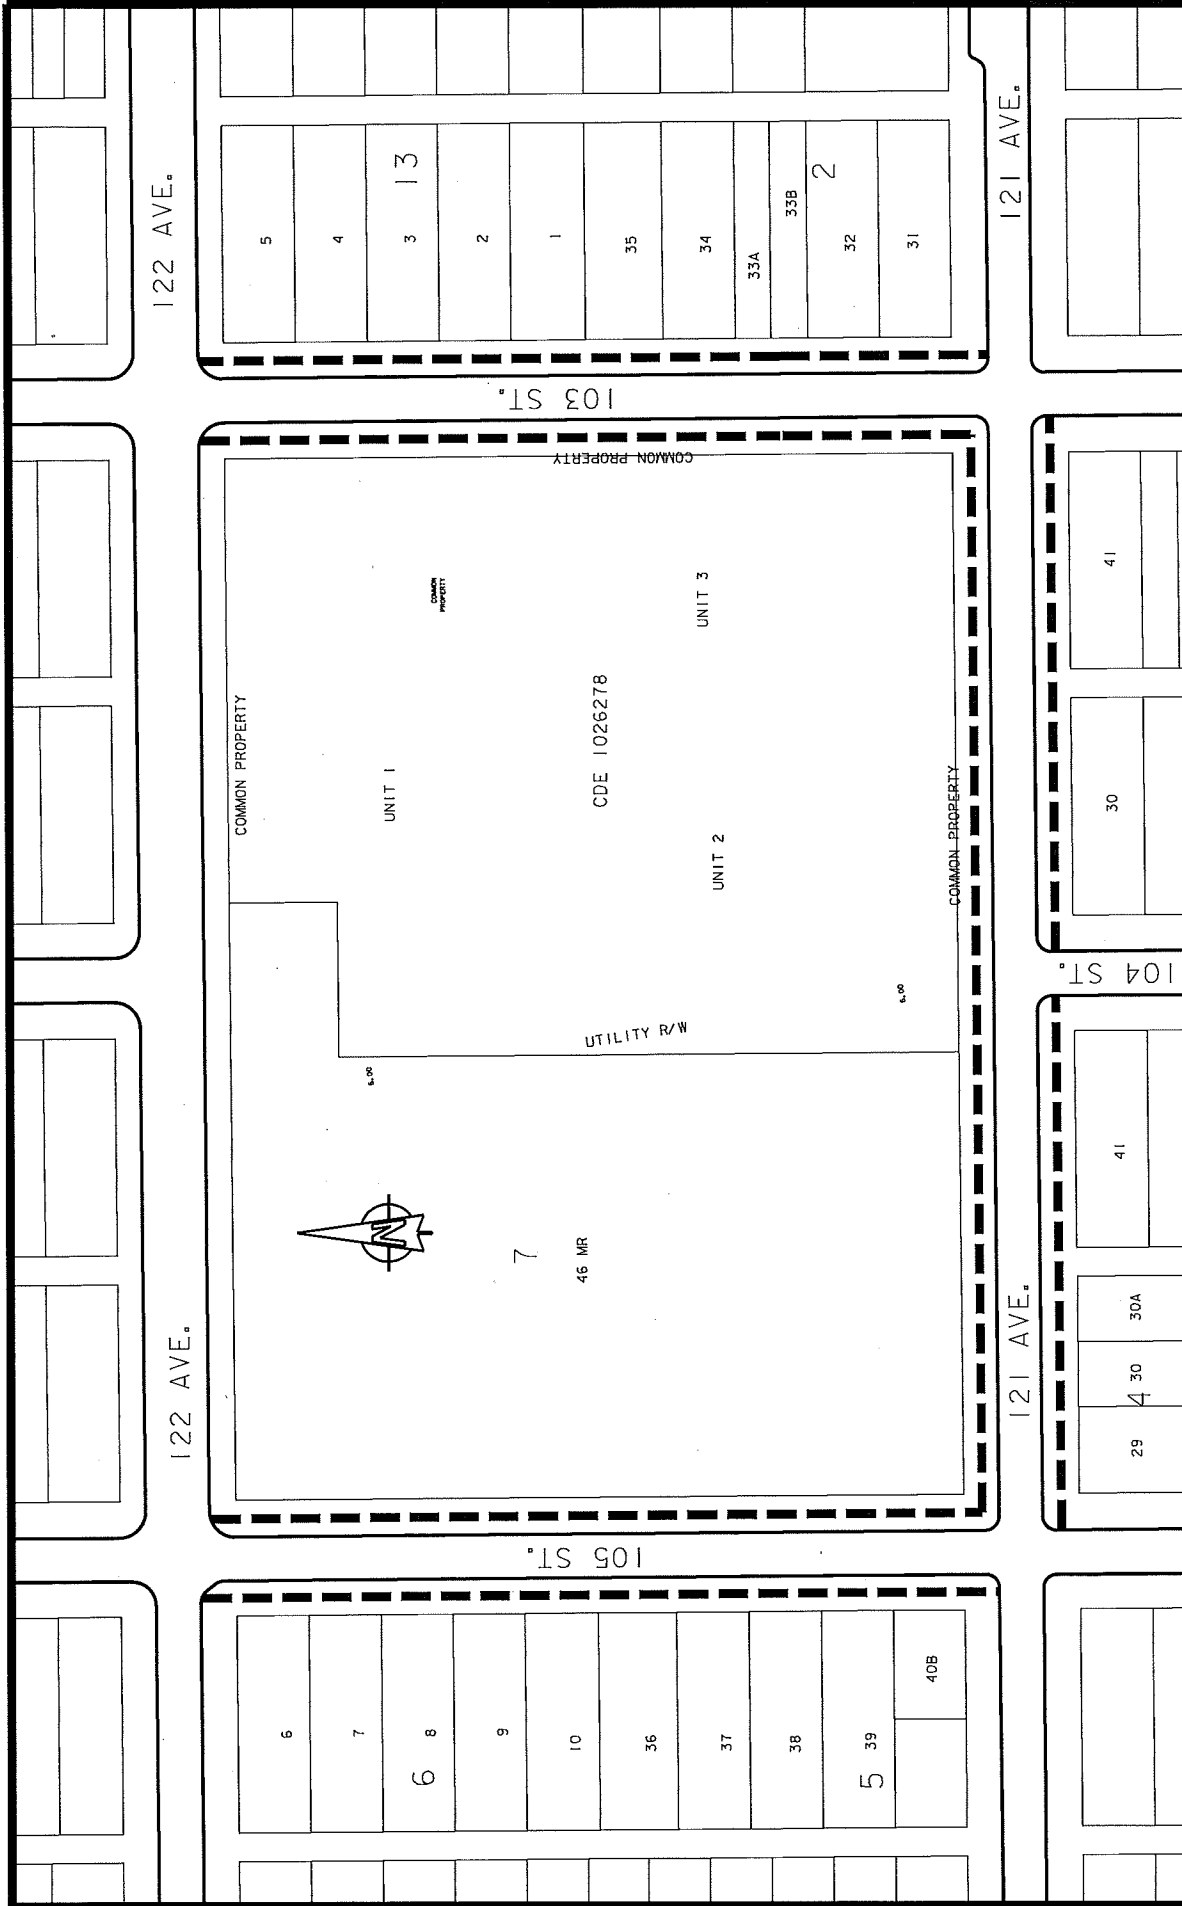


LOCAL IMPROVEMENT NOTICE

WESTWOOD SIDEWALK RECONSTRUCTION PROJECT # 40

THE CITY OF **Edmonton** TRANSPORTATION SERVICES
ROADS DESIGN & CONSTRUCTION BRANCH

PROPOSED SIDEWALK RECONSTRUCTION

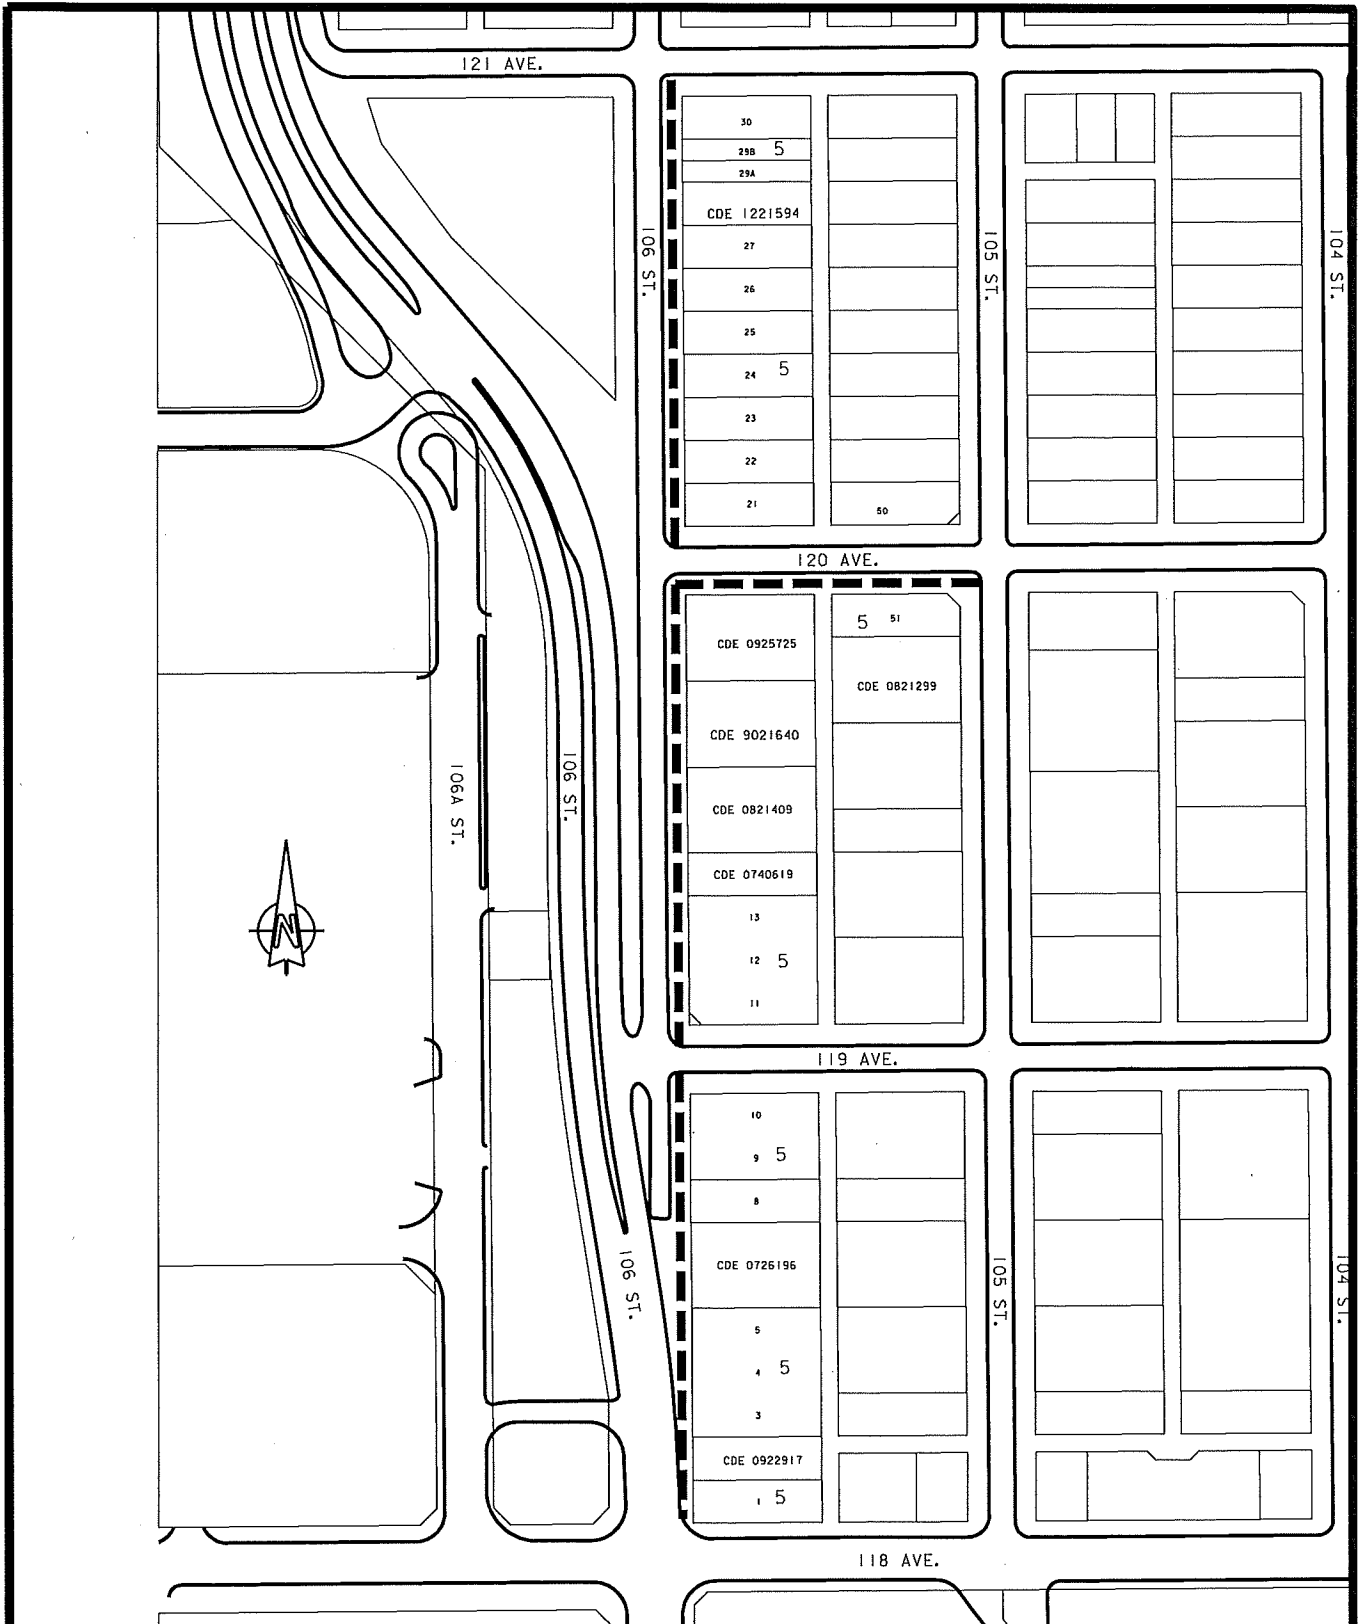


THE CITY OF
Edmonton TRANSPORTATION SERVICES
ROADS DESIGN & CONSTRUCTION BRANCH

PROPOSED SIDEWALK RECONSTRUCTION




LOCAL IMPROVEMENT NOTICE

WESTWOOD SIDEWALK RECONSTRUCTION Project # 41

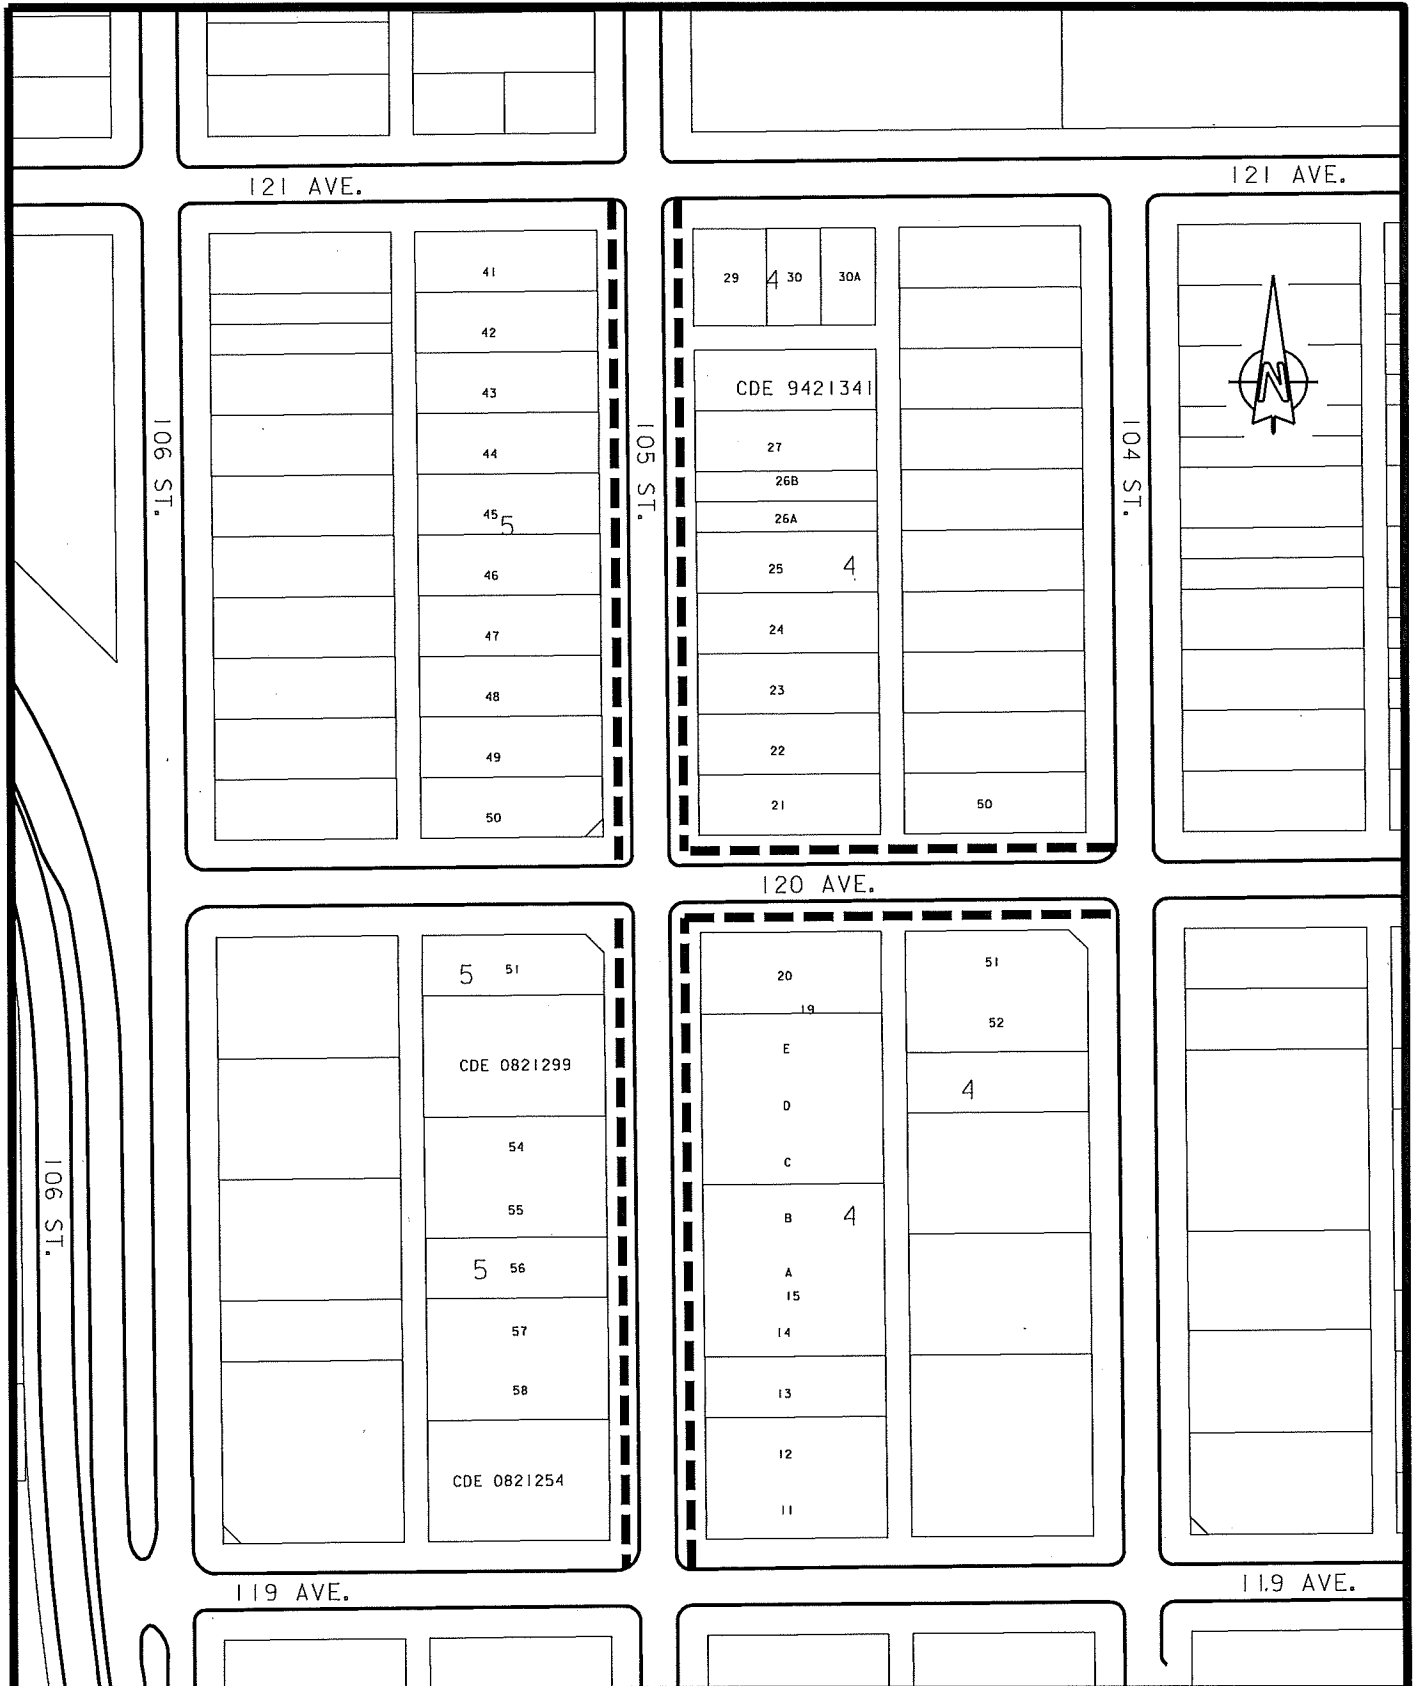


LOCAL IMPROVEMENT NOTICE

WESTWOOD SIDEWALK RECONSTRUCTION Project # 42

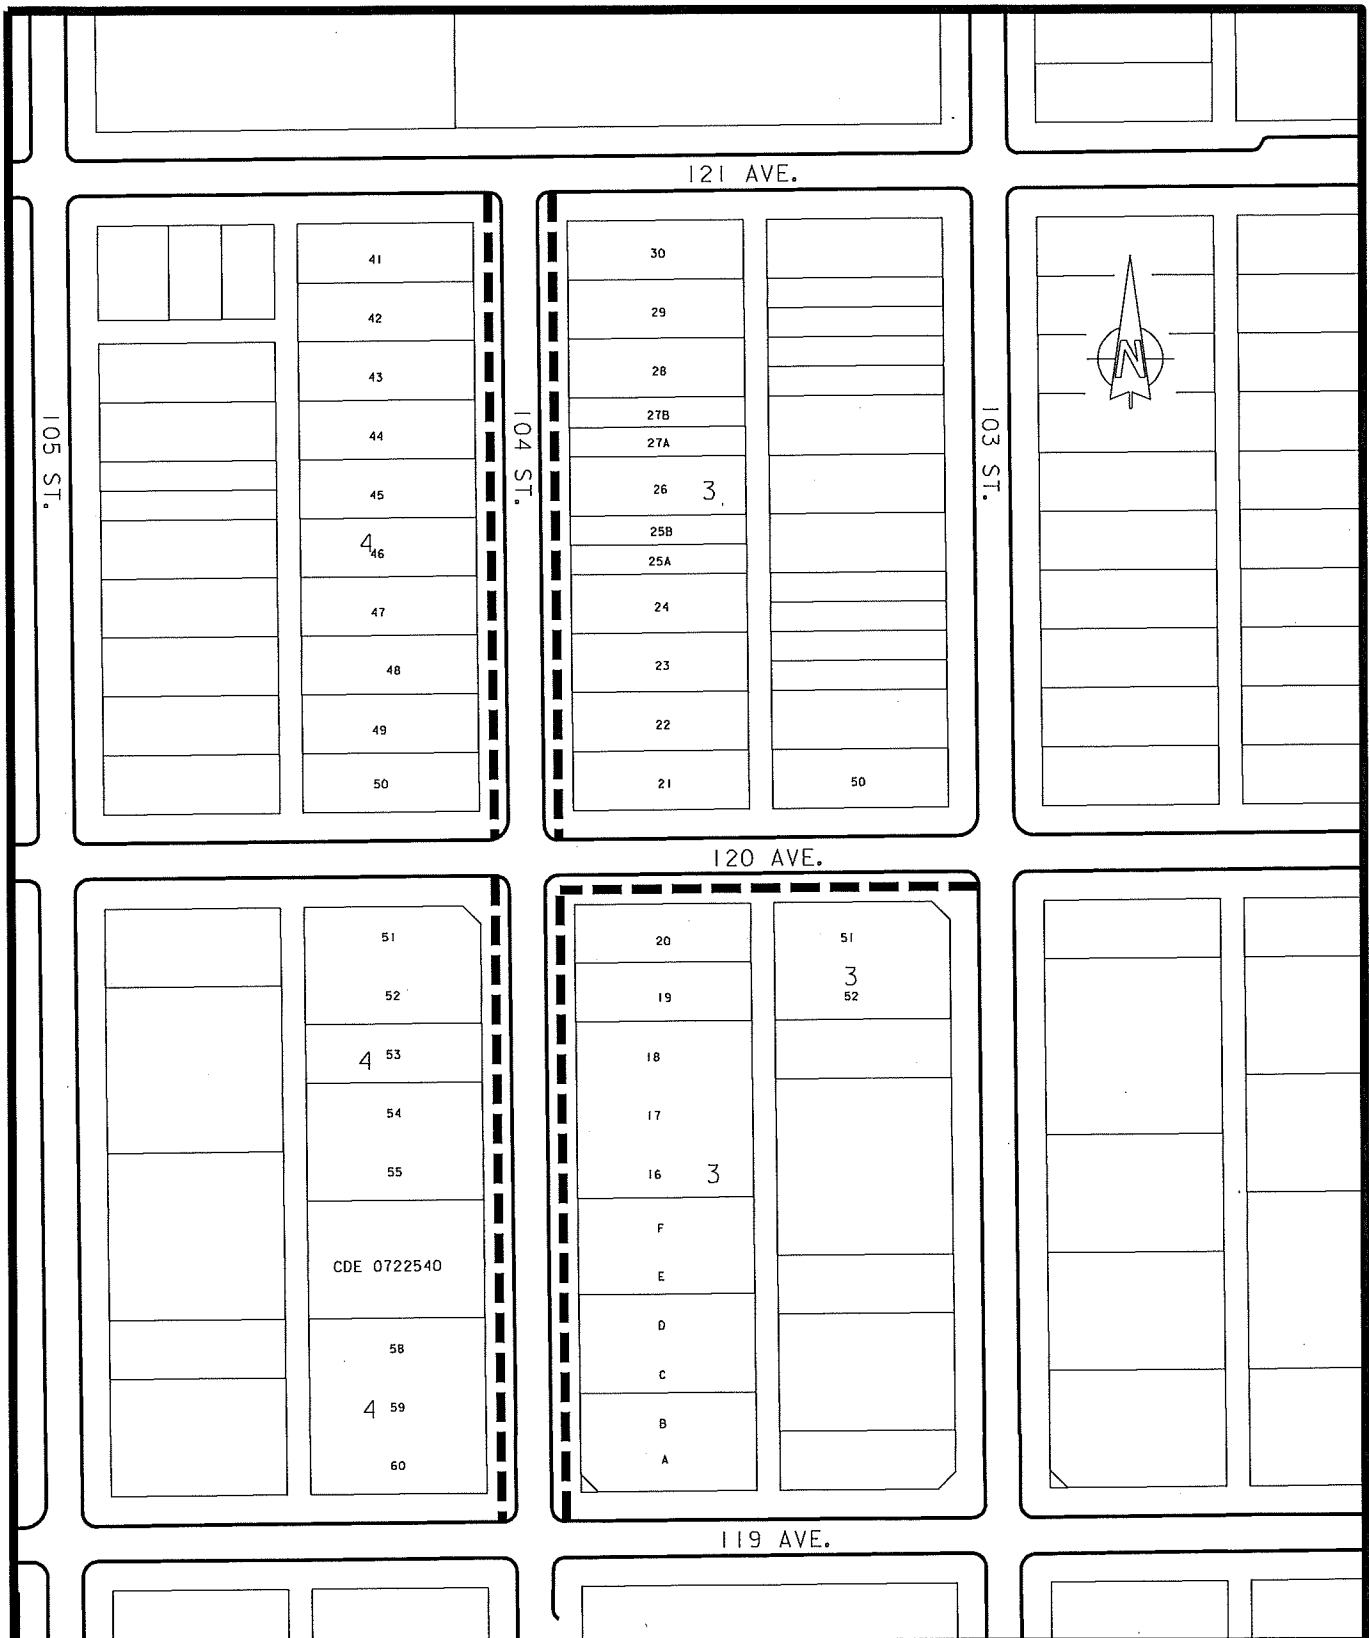

LOCAL IMPROVEMENT NOTICE

WESTWOOD SIDEWALK RECONSTRUCTION Project # 43

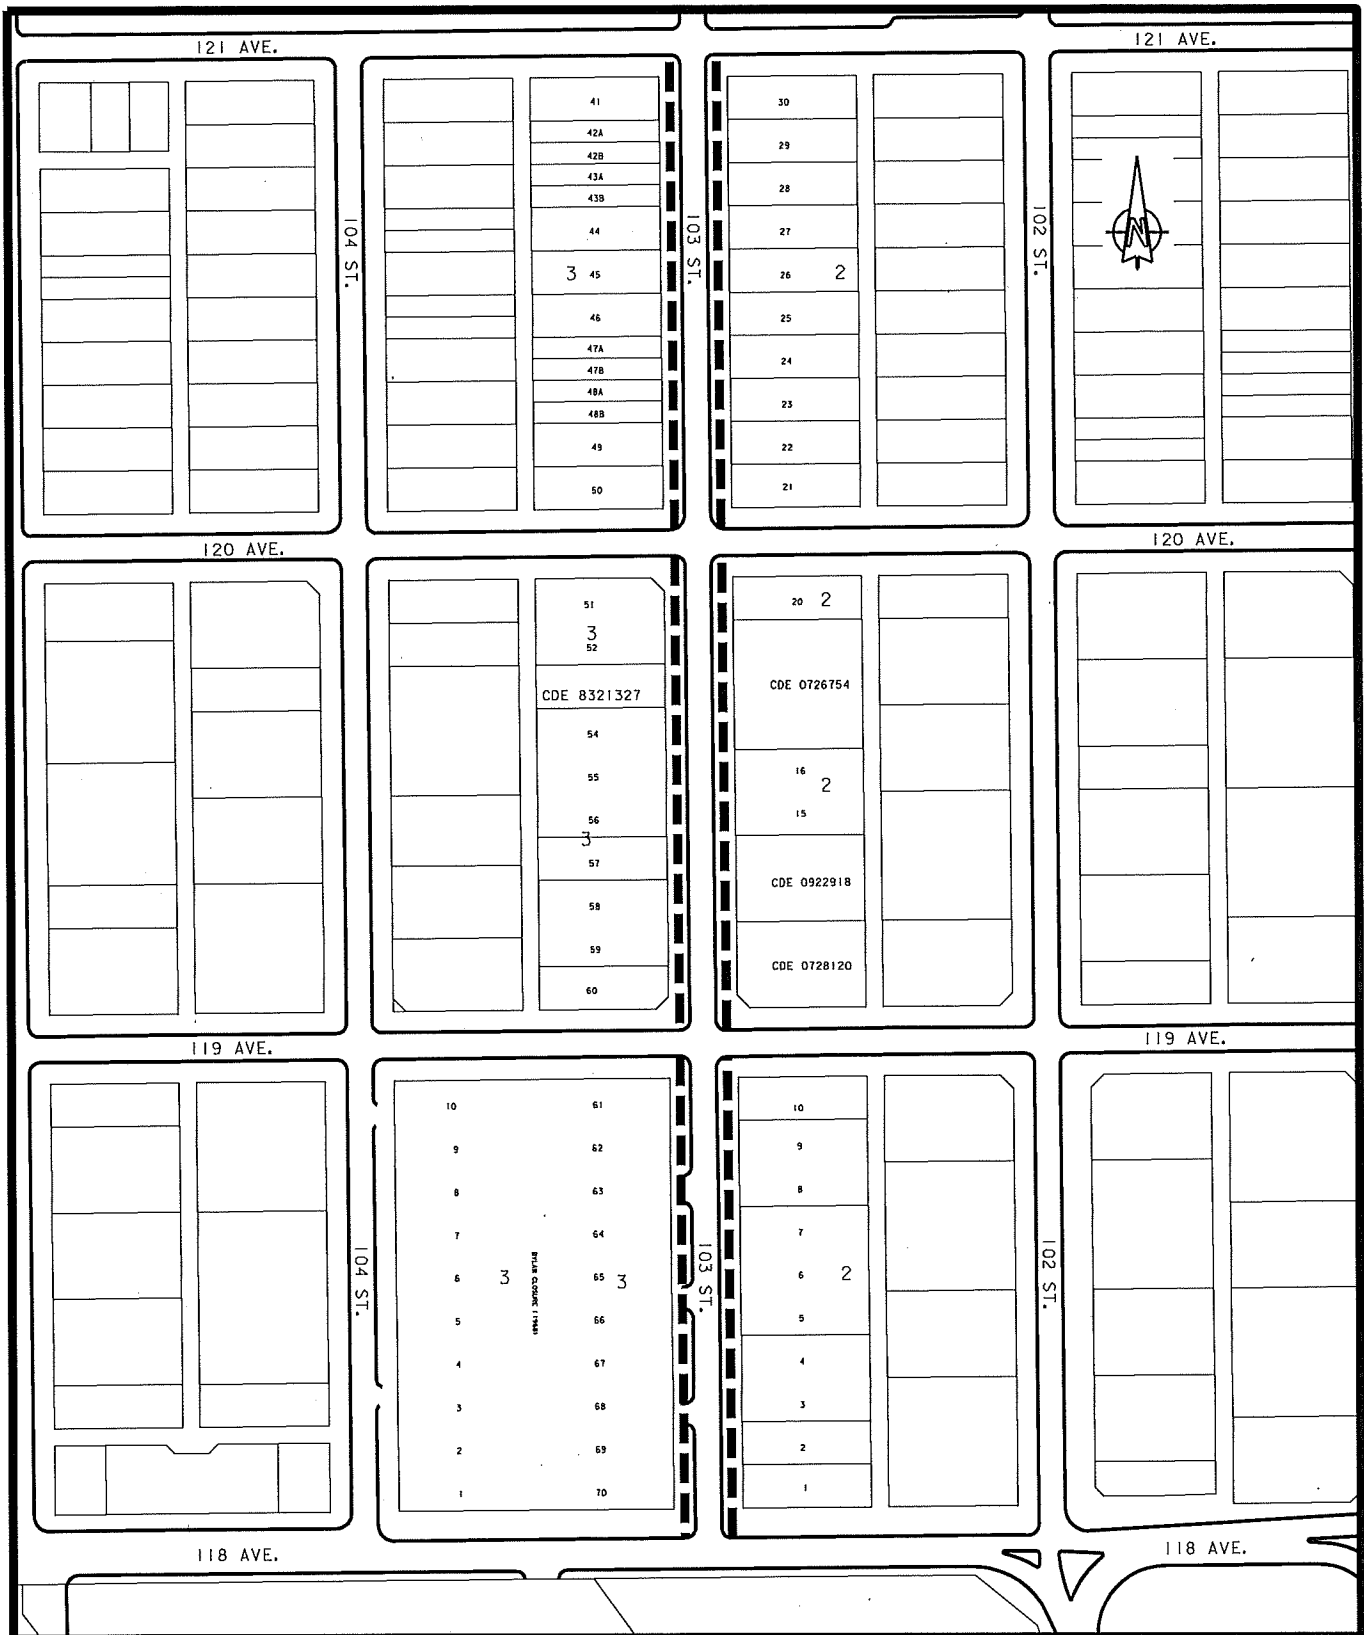

LOCAL IMPROVEMENT NOTICE

WESTWOOD SIDEWALK RECONSTRUCTION Project # 44




LOCAL IMPROVEMENT NOTICE

WESTWOOD SIDEWALK RECONSTRUCTION PROJECT # 45

THE CITY OF **Edmonton** TRANSPORTATION SERVICES
ROADS DESIGN & CONSTRUCTION BRANCH


PROPOSED SIDEWALK RECONSTRUCTION

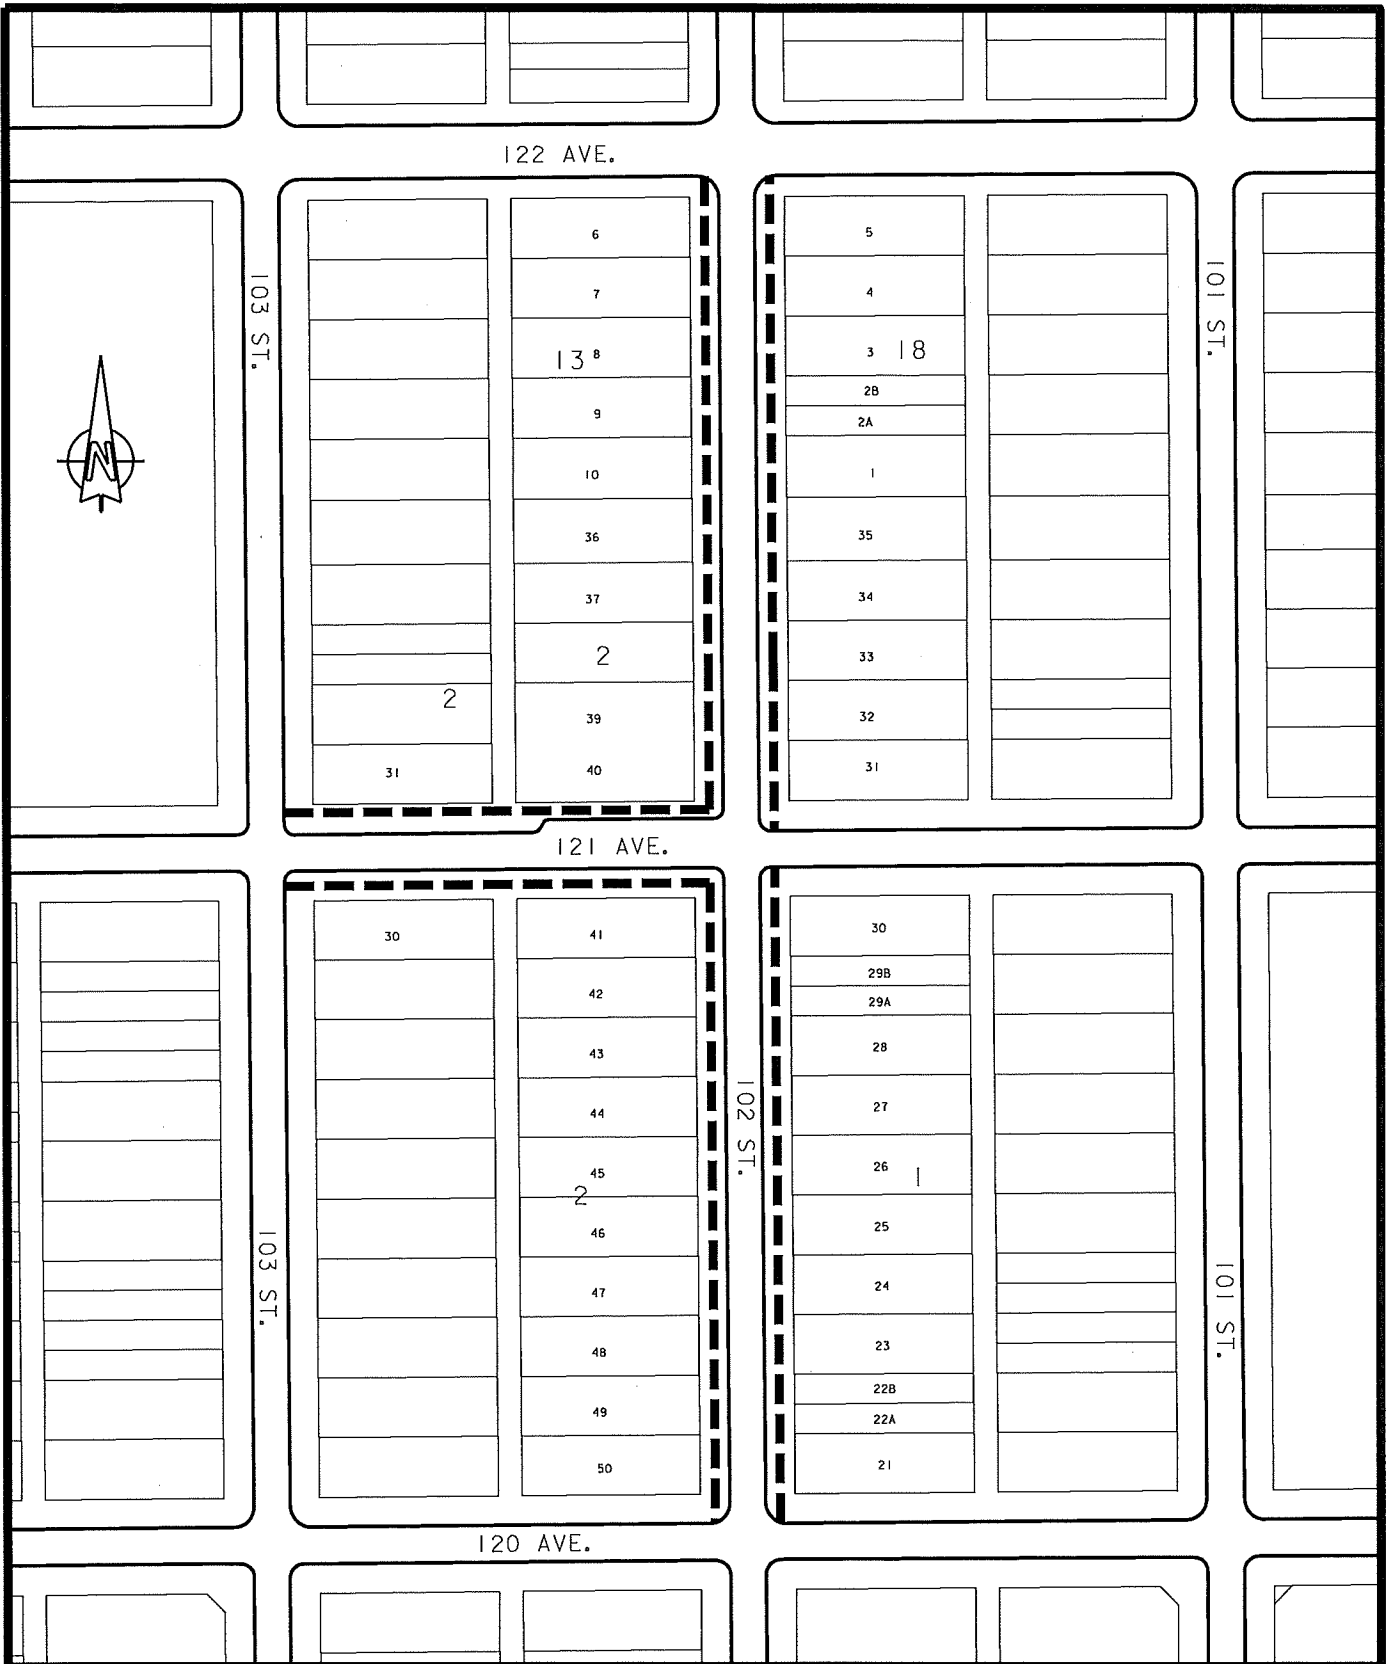

THE CITY OF **Edmonton** TRANSPORTATION SERVICES
ROADS DESIGN & CONSTRUCTION BRANCH

PROPOSED SIDEWALK RECONSTRUCTION

LOCAL IMPROVEMENT NOTICE
WESTWOOD SIDEWALK RECONSTRUCTION Project # 46

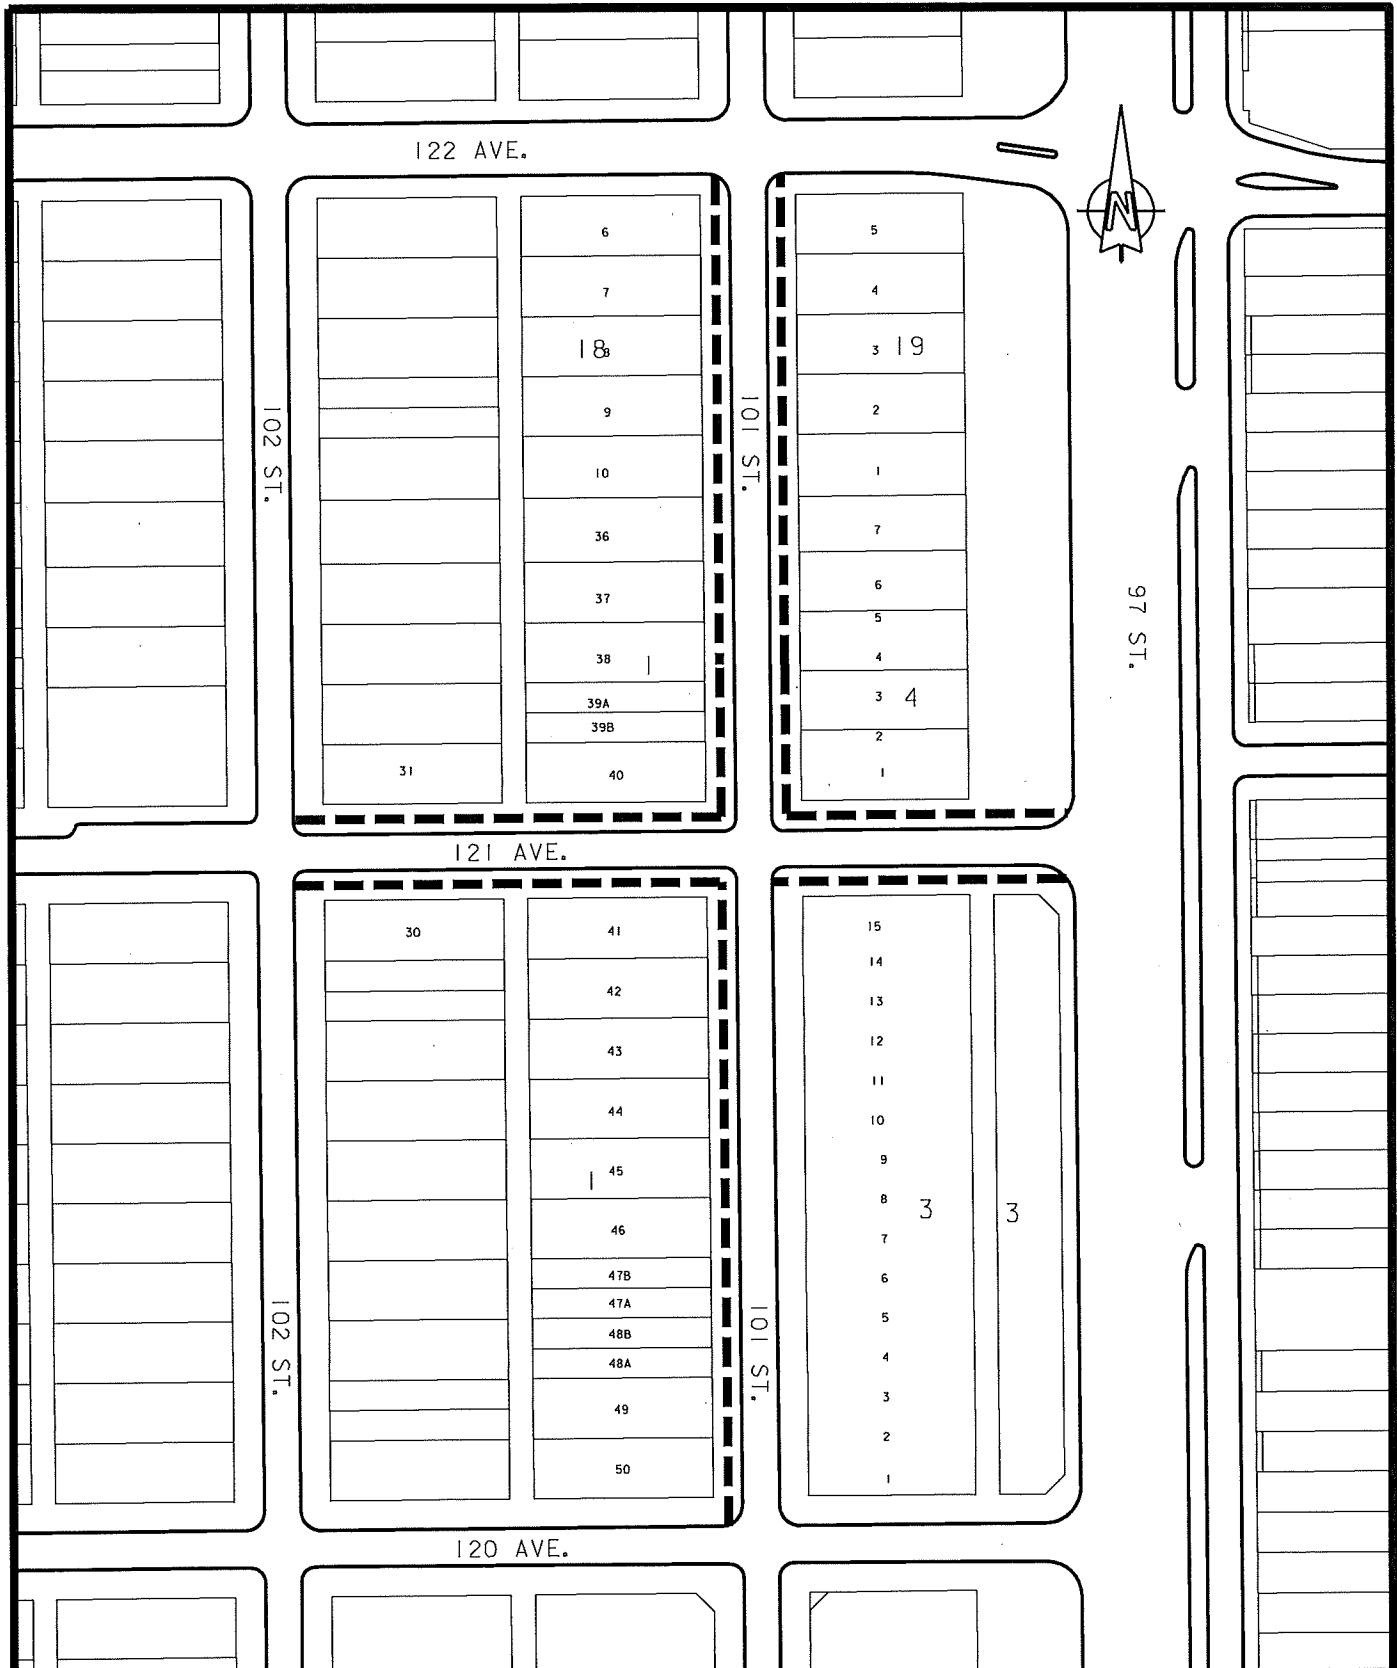


THE CITY OF
Edmonton TRANSPORTATION SERVICES
ROADS DESIGN & CONSTRUCTION BRANCH

PROPOSED SIDEWALK RECONSTRUCTION



LOCAL IMPROVEMENT NOTICE

WESTWOOD SIDEWALK RECONSTRUCTION Project # 47

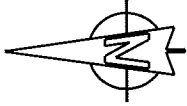

97 ST.

120 AVE.

CDE 0821659

12 2

CDE 9220039

9

8

7

6 2

5

4

3

2

1

119 AVE.

101 ST.

51

52

53

54

55

56

57

58

59

60

20

19

18

17

16

15

14

13

12

11

102 ST.

120 AVE.

20 2

CDE 0922809

52

53

54

55

2

56

57

58

59

60

119 AVE.


103 ST.

LOCAL IMPROVEMENT NOTICE

WESTWOOD SIDEWALK RECONSTRUCTION PROJECT # 48

THE CITY OF **Edmonton** TRANSPORTATION SERVICES
ROADS DESIGN & CONSTRUCTION BRANCH

PROPOSED SIDEWALK RECONSTRUCTION

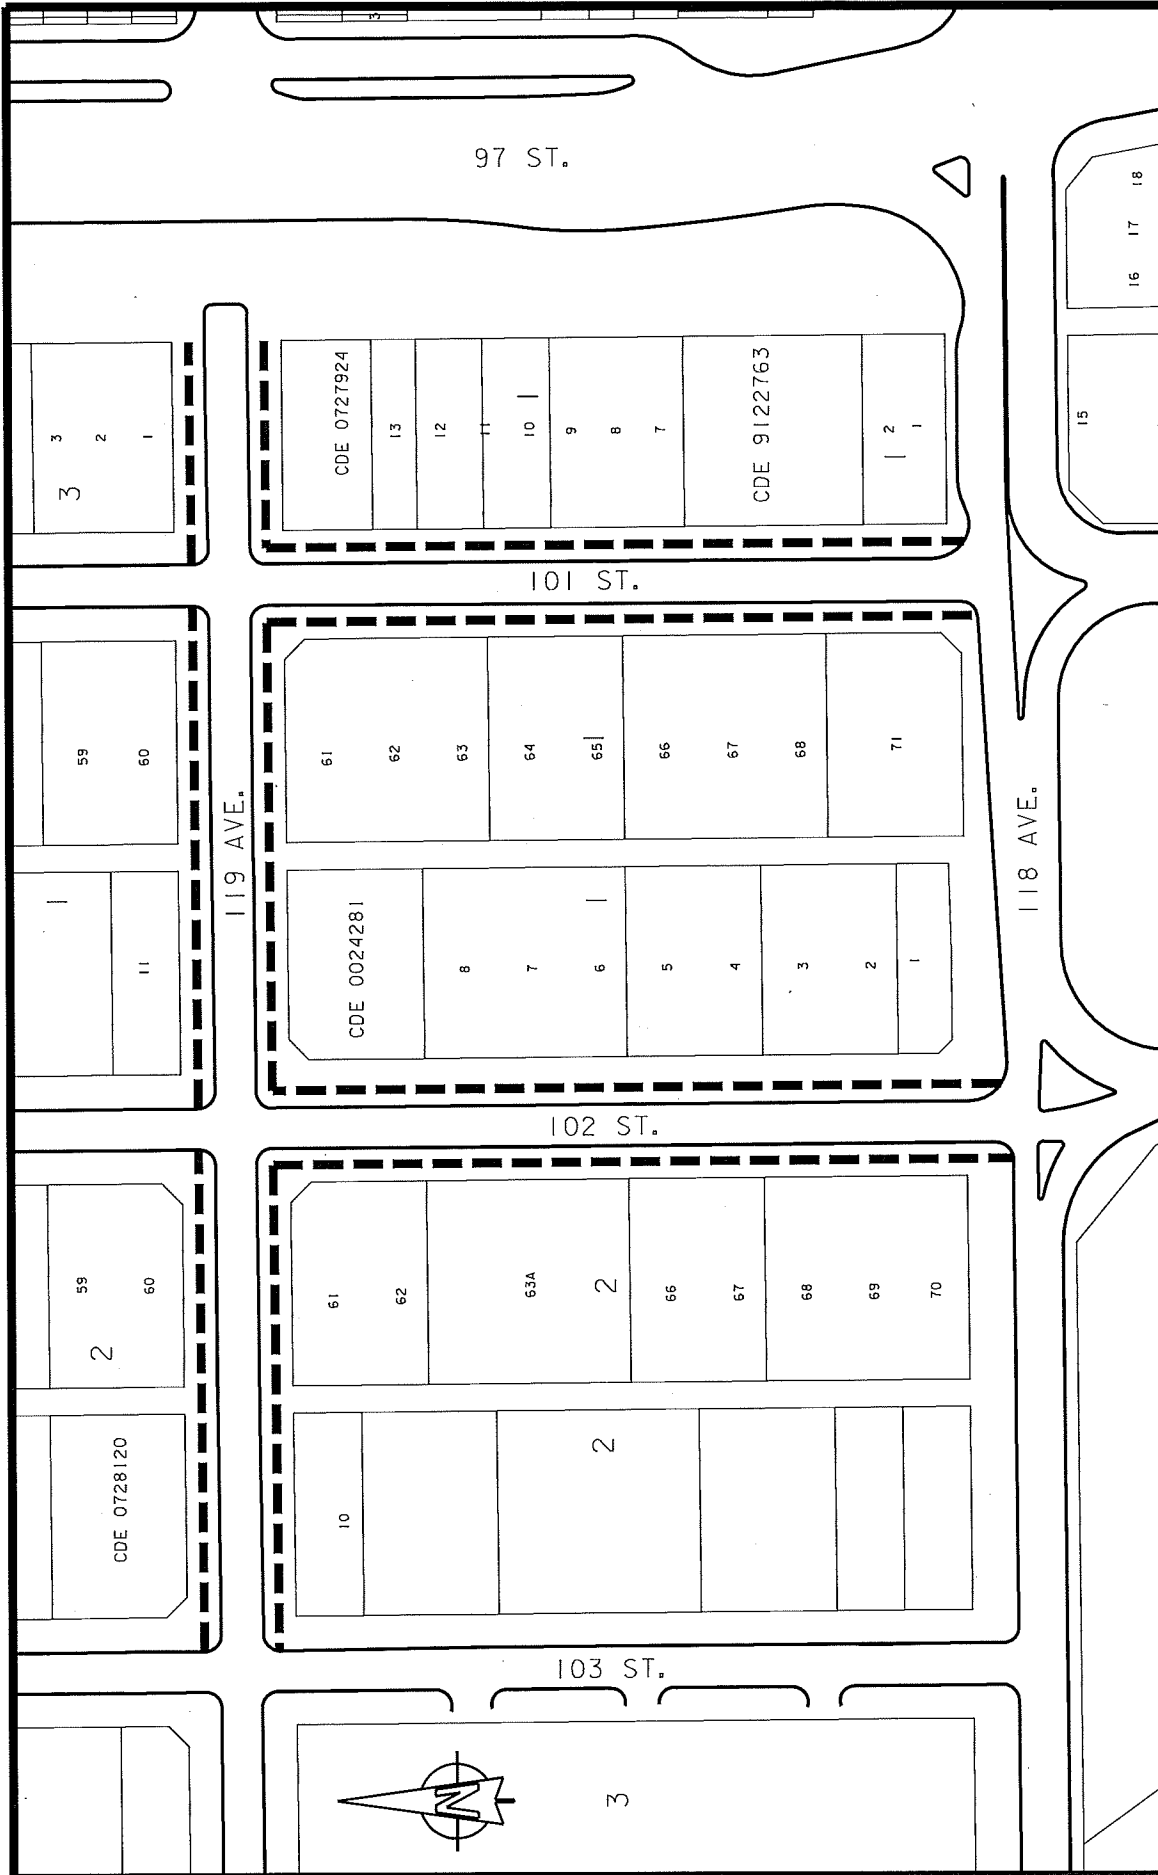

LOCAL IMPROVEMENT NOTICE

WESTWOOD SIDEWALK RECONSTRUCTION PROJECT # 49

THE CITY OF **Edmonton** TRANSPORTATION SERVICES
ROADS DESIGN & CONSTRUCTION BRANCH

PROPOSED SIDEWALK RECONSTRUCTION