

# SITE PLAN - EXISTING


\*FOR DISCUSSION PURPOSES ONLY

## LEGEND

-  SITE BOUNDARY
-  EXISTING DELTON GROCERY

DELTON GROCERY DC1  
JUNE 23, 2020

# E1NS

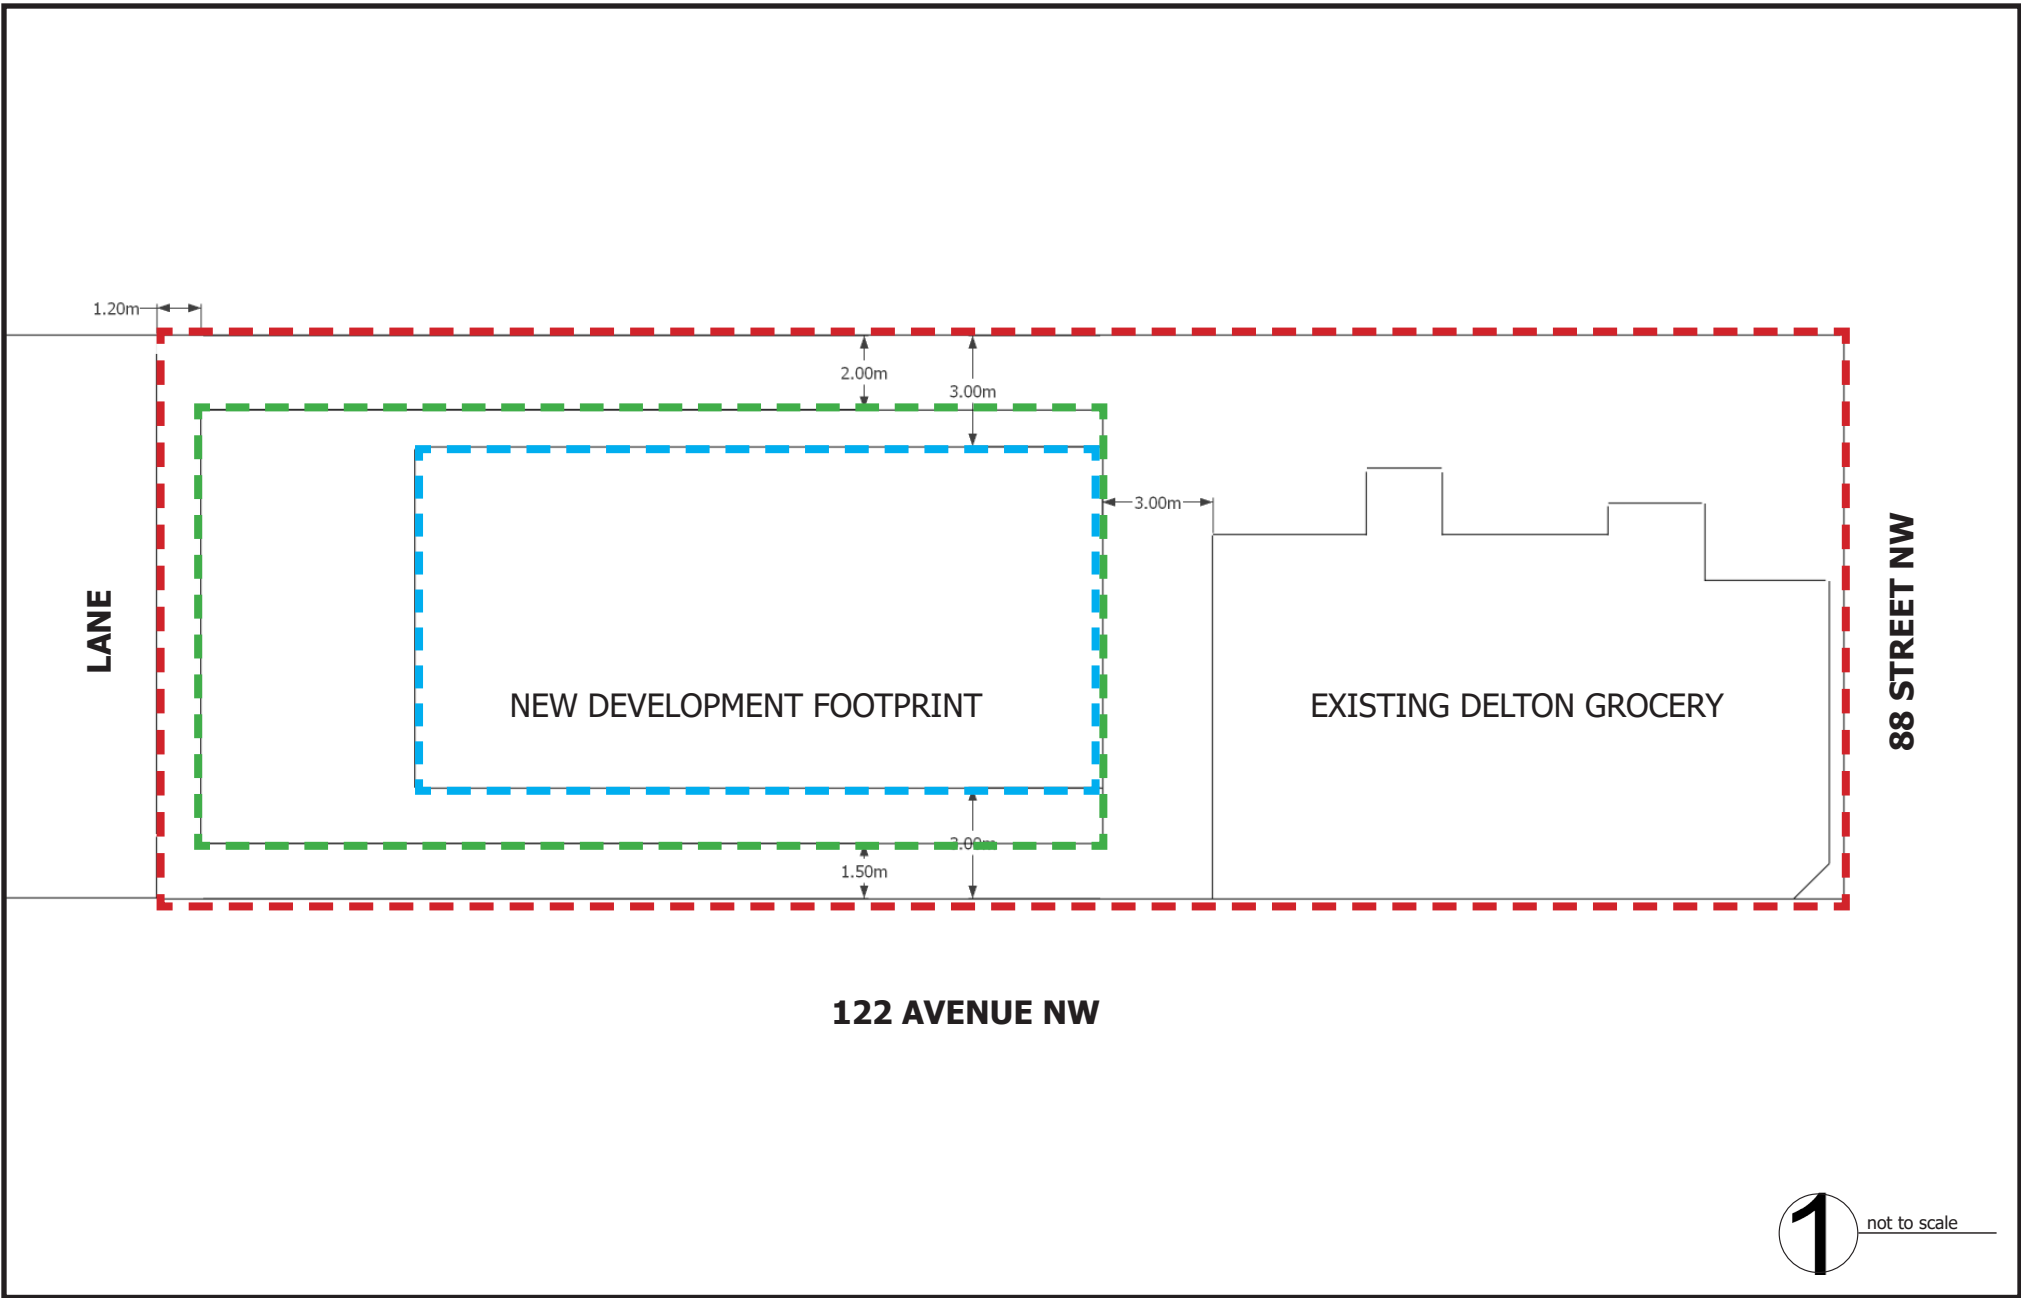

1 not to scale

# SITE PLAN - MAXIMUM DEVELOPABLE


\*FOR DISCUSSION PURPOSES ONLY

## LEGEND

- SITE BOUNDARY
- 1-STOREY FOOTPRINT (287m<sup>2</sup>)
- 2-STOREY FOOTPRINT (172m<sup>2</sup>)

DELTON GROCERY DC1  
JUNE 23, 2020

**E1NS**

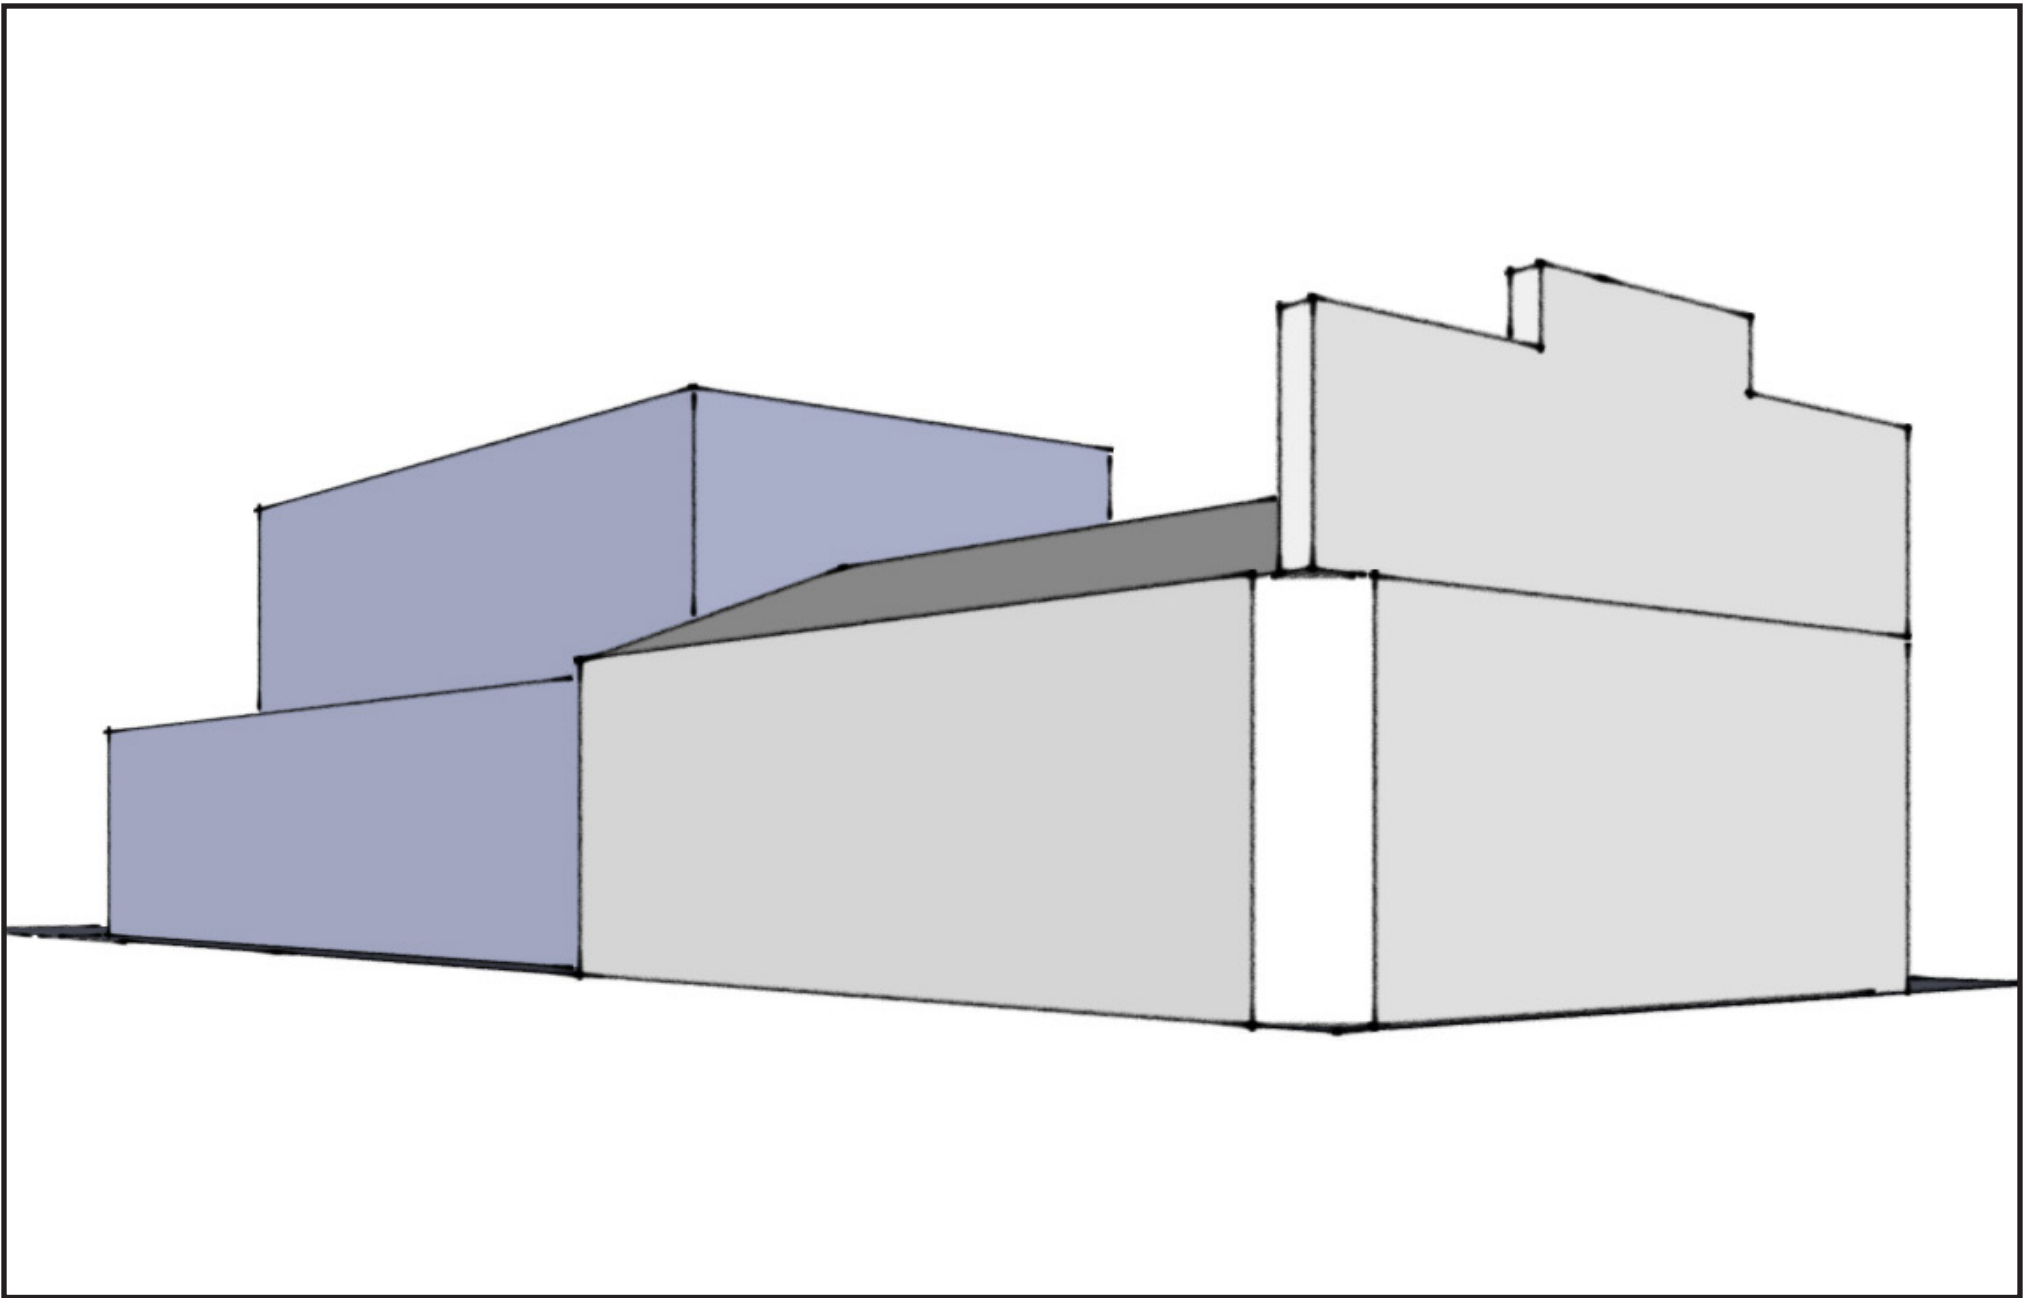

## PERSPECTIVE


\*FOR DISCUSSION PURPOSES ONLY

### LEGEND

- EXISTING DELTON GROCERY
- NEW BUILDING

DELTON GROCERY DC1  
JUNE 23, 2020

**E1NS**

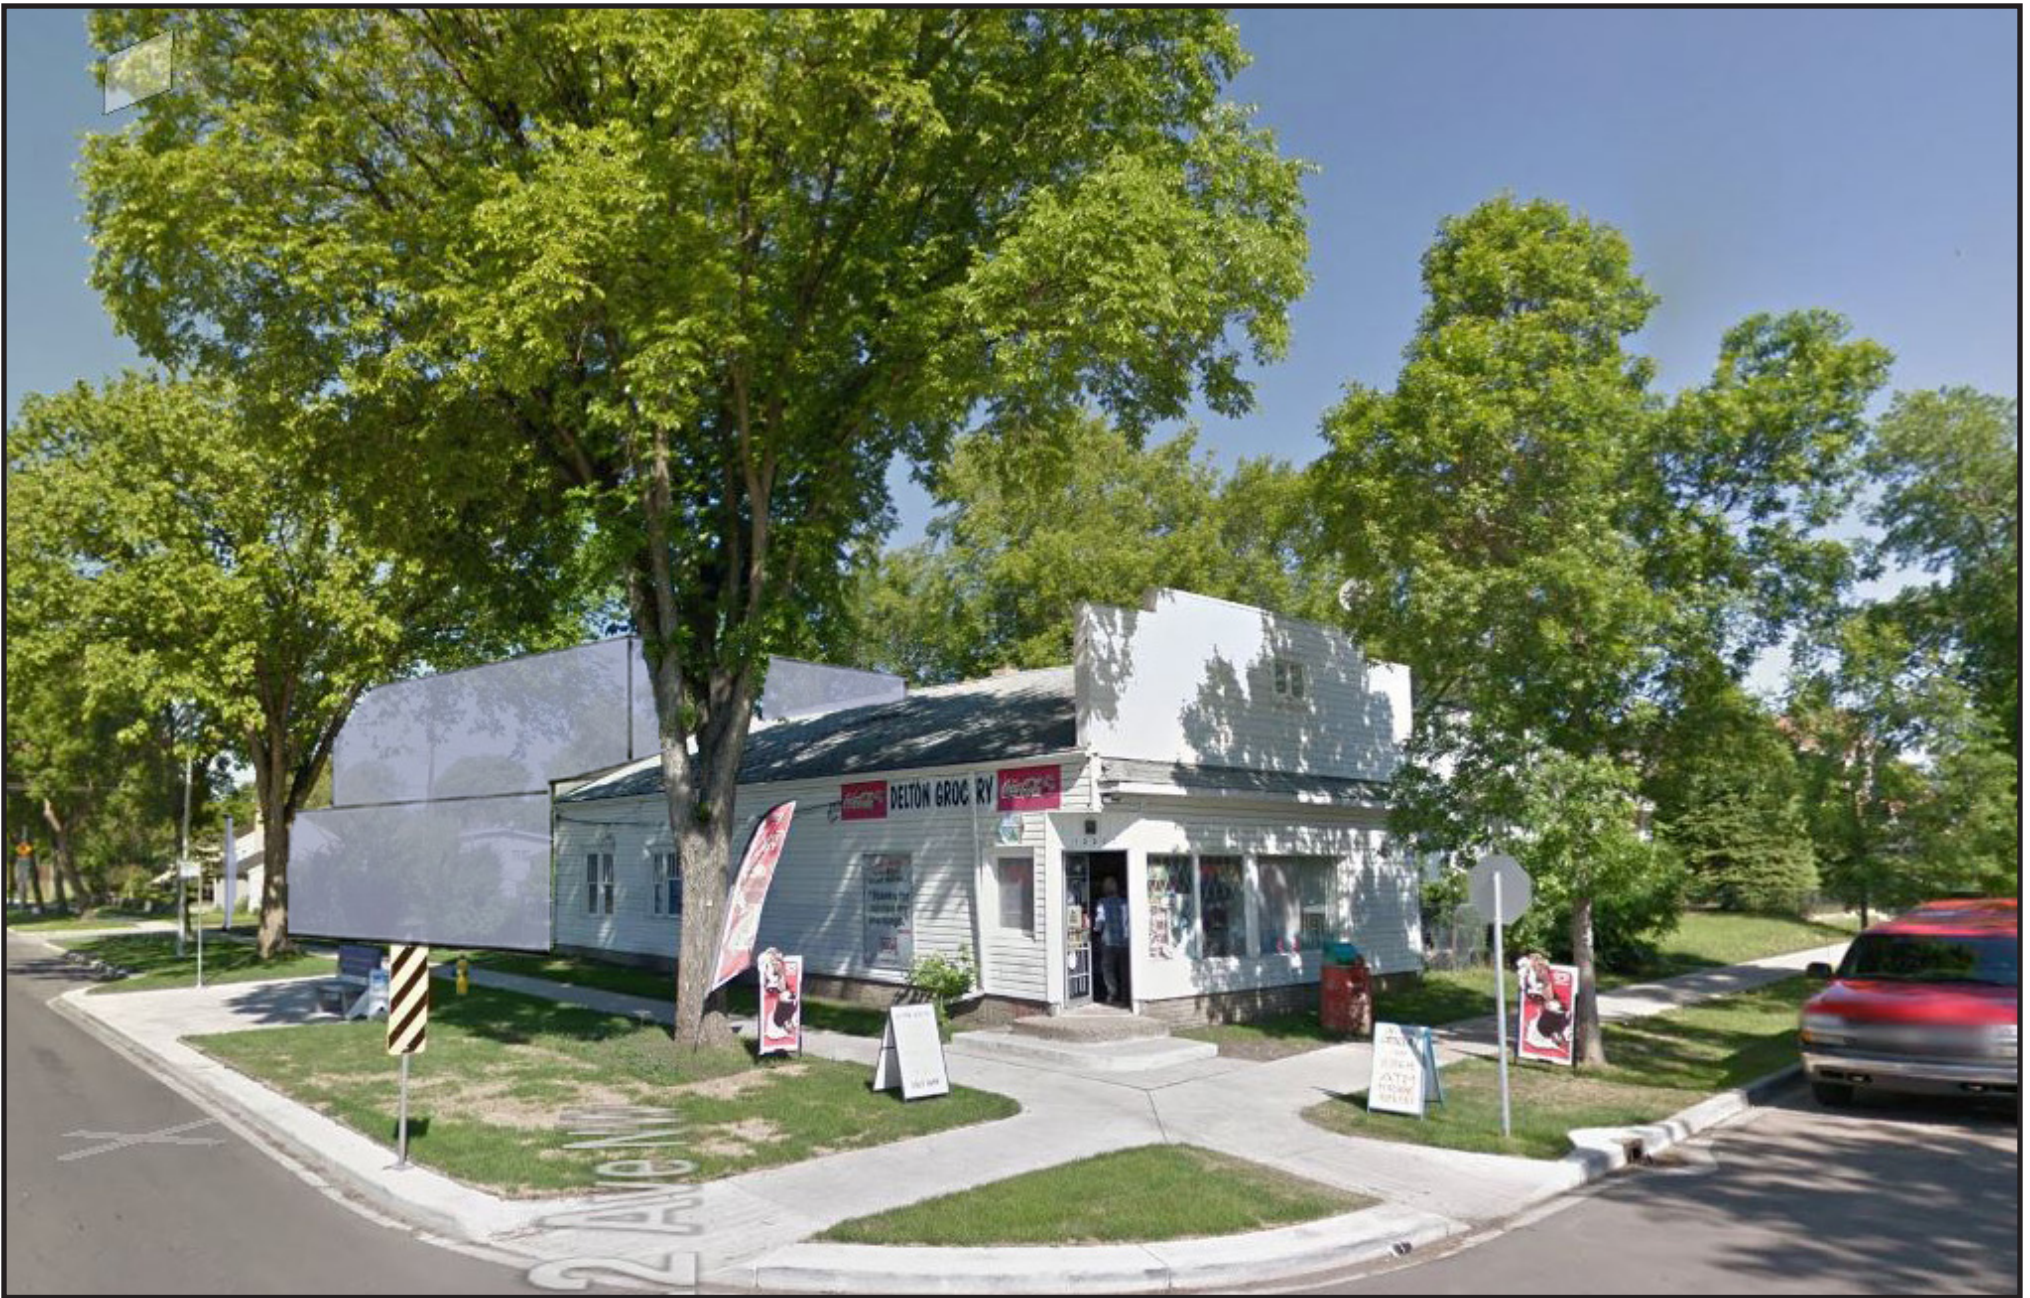

## PERSPECTIVE

\*FOR DISCUSSION PURPOSES ONLY

### LEGEND

■ NEW BUILDING

DELTON GROCERY DC1  
JUNE 23, 2020

# E1NS