



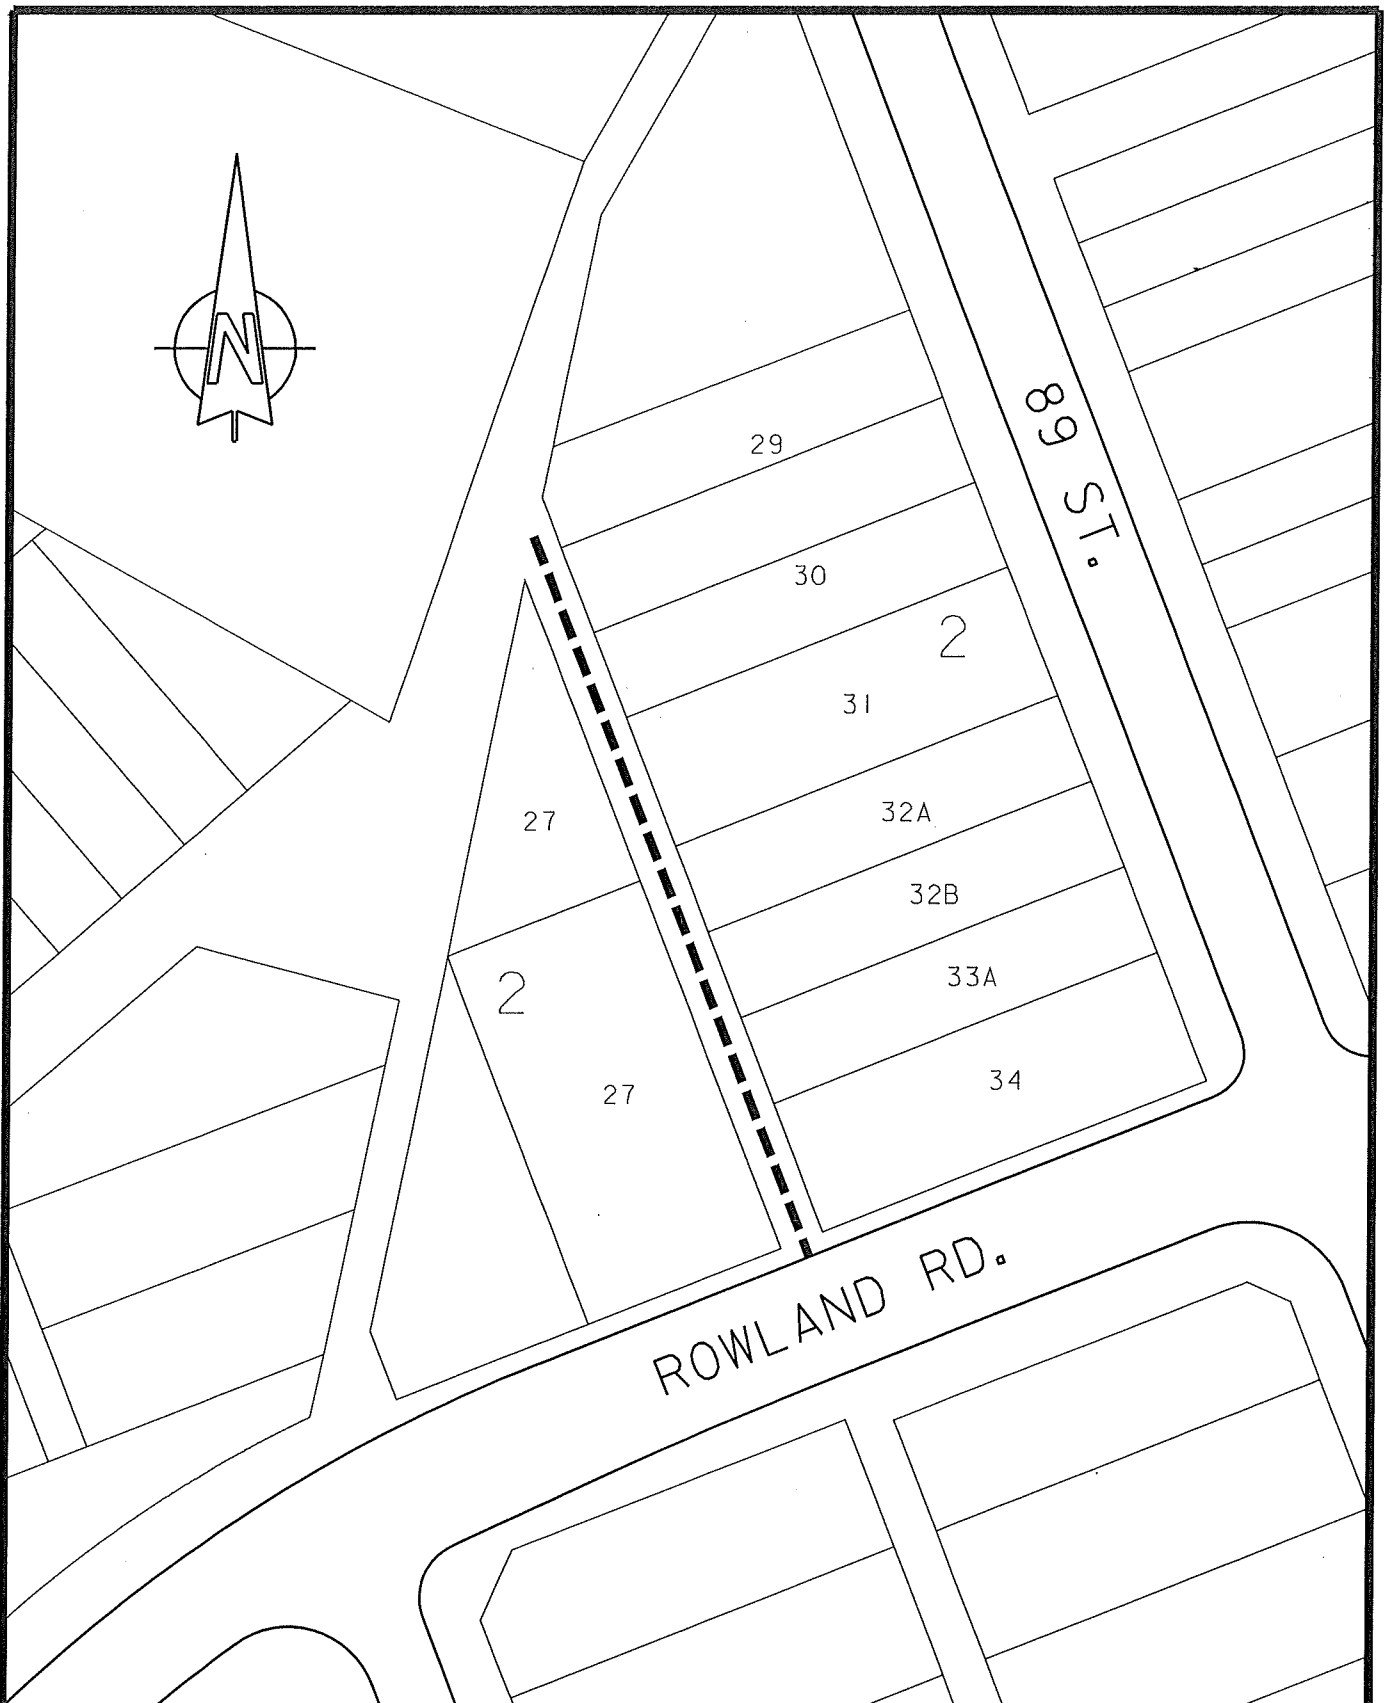

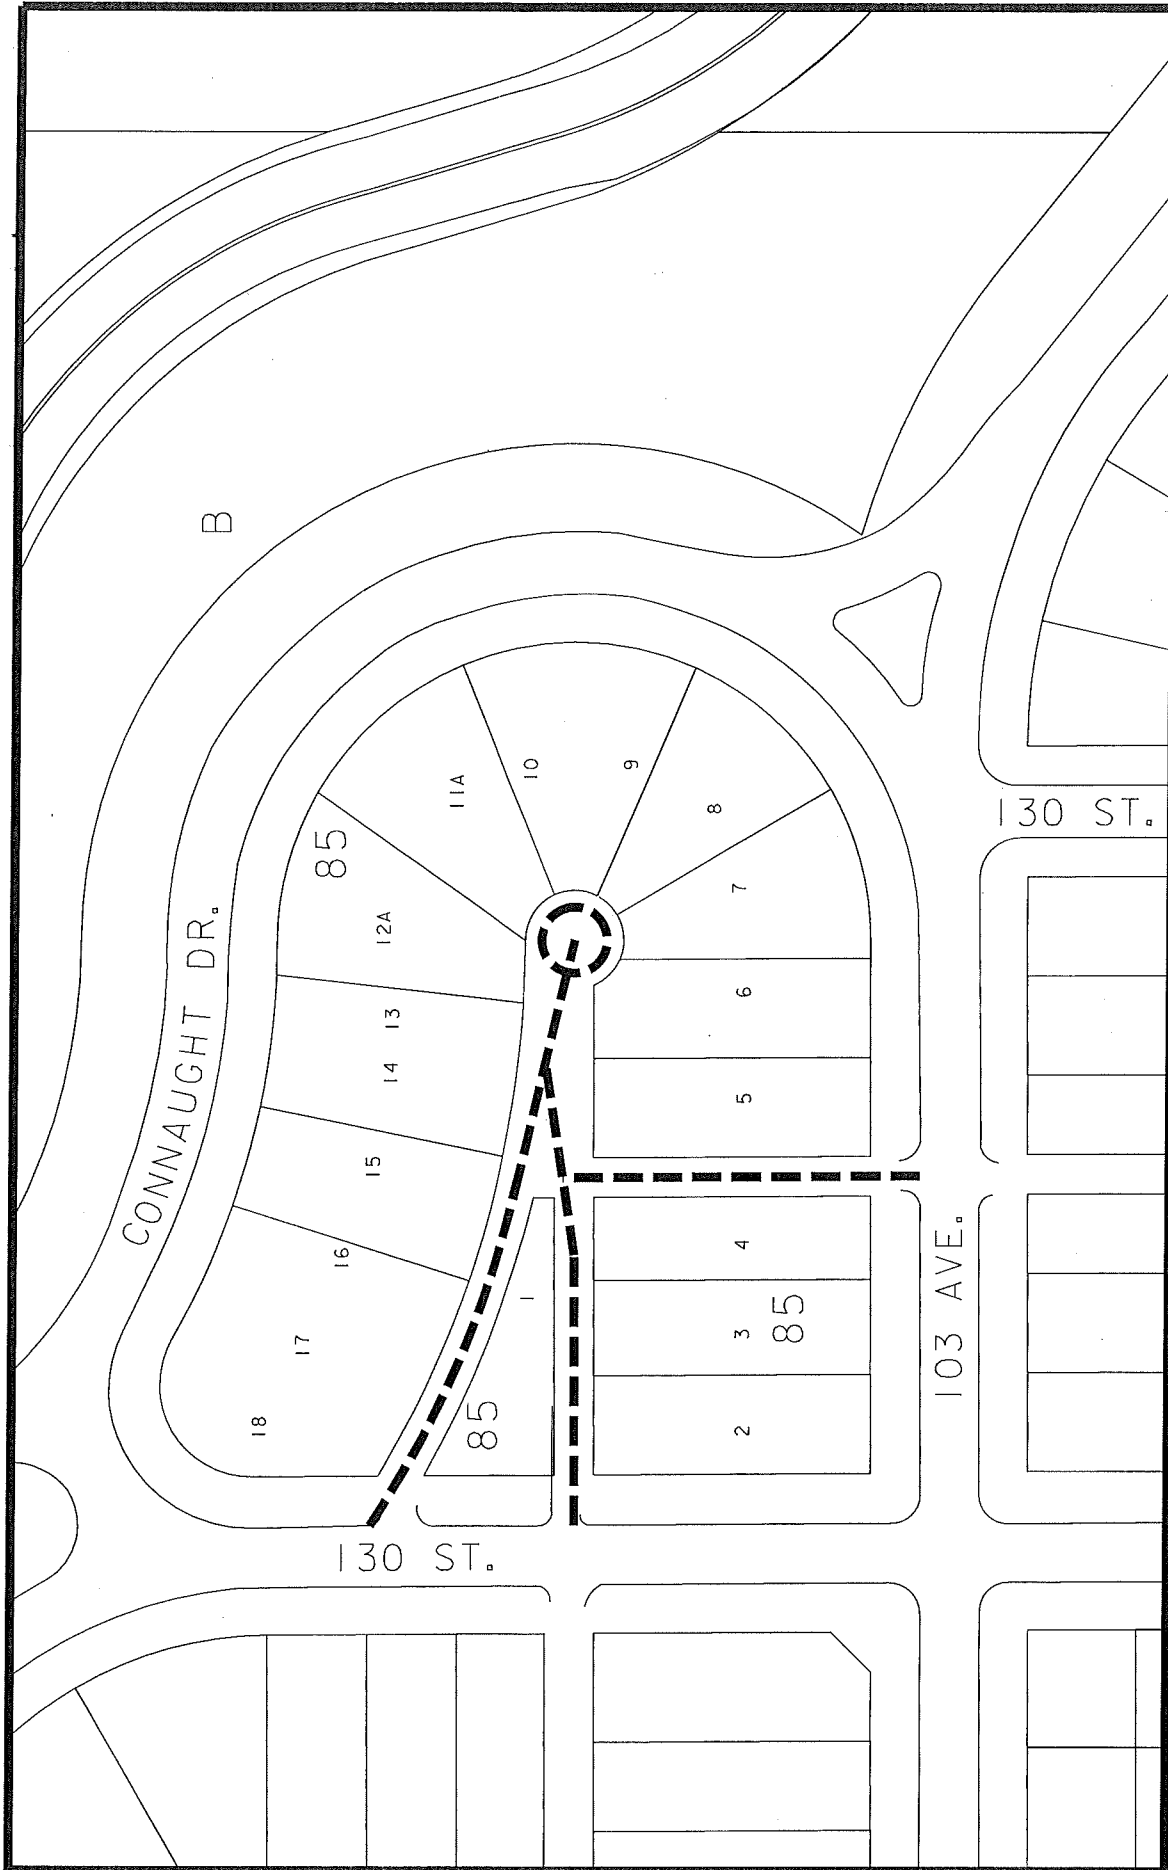


LOCAL IMPROVEMENT NOTICE

ALLEY PAVING CONSTRUCTION PROJECT # 81

THE CITY OF Edmonton TRANSPORTATION SERVICES
ROADS DESIGN AND CONSTRUCTION BRANCH

PROPOSED ALLEY PAVING



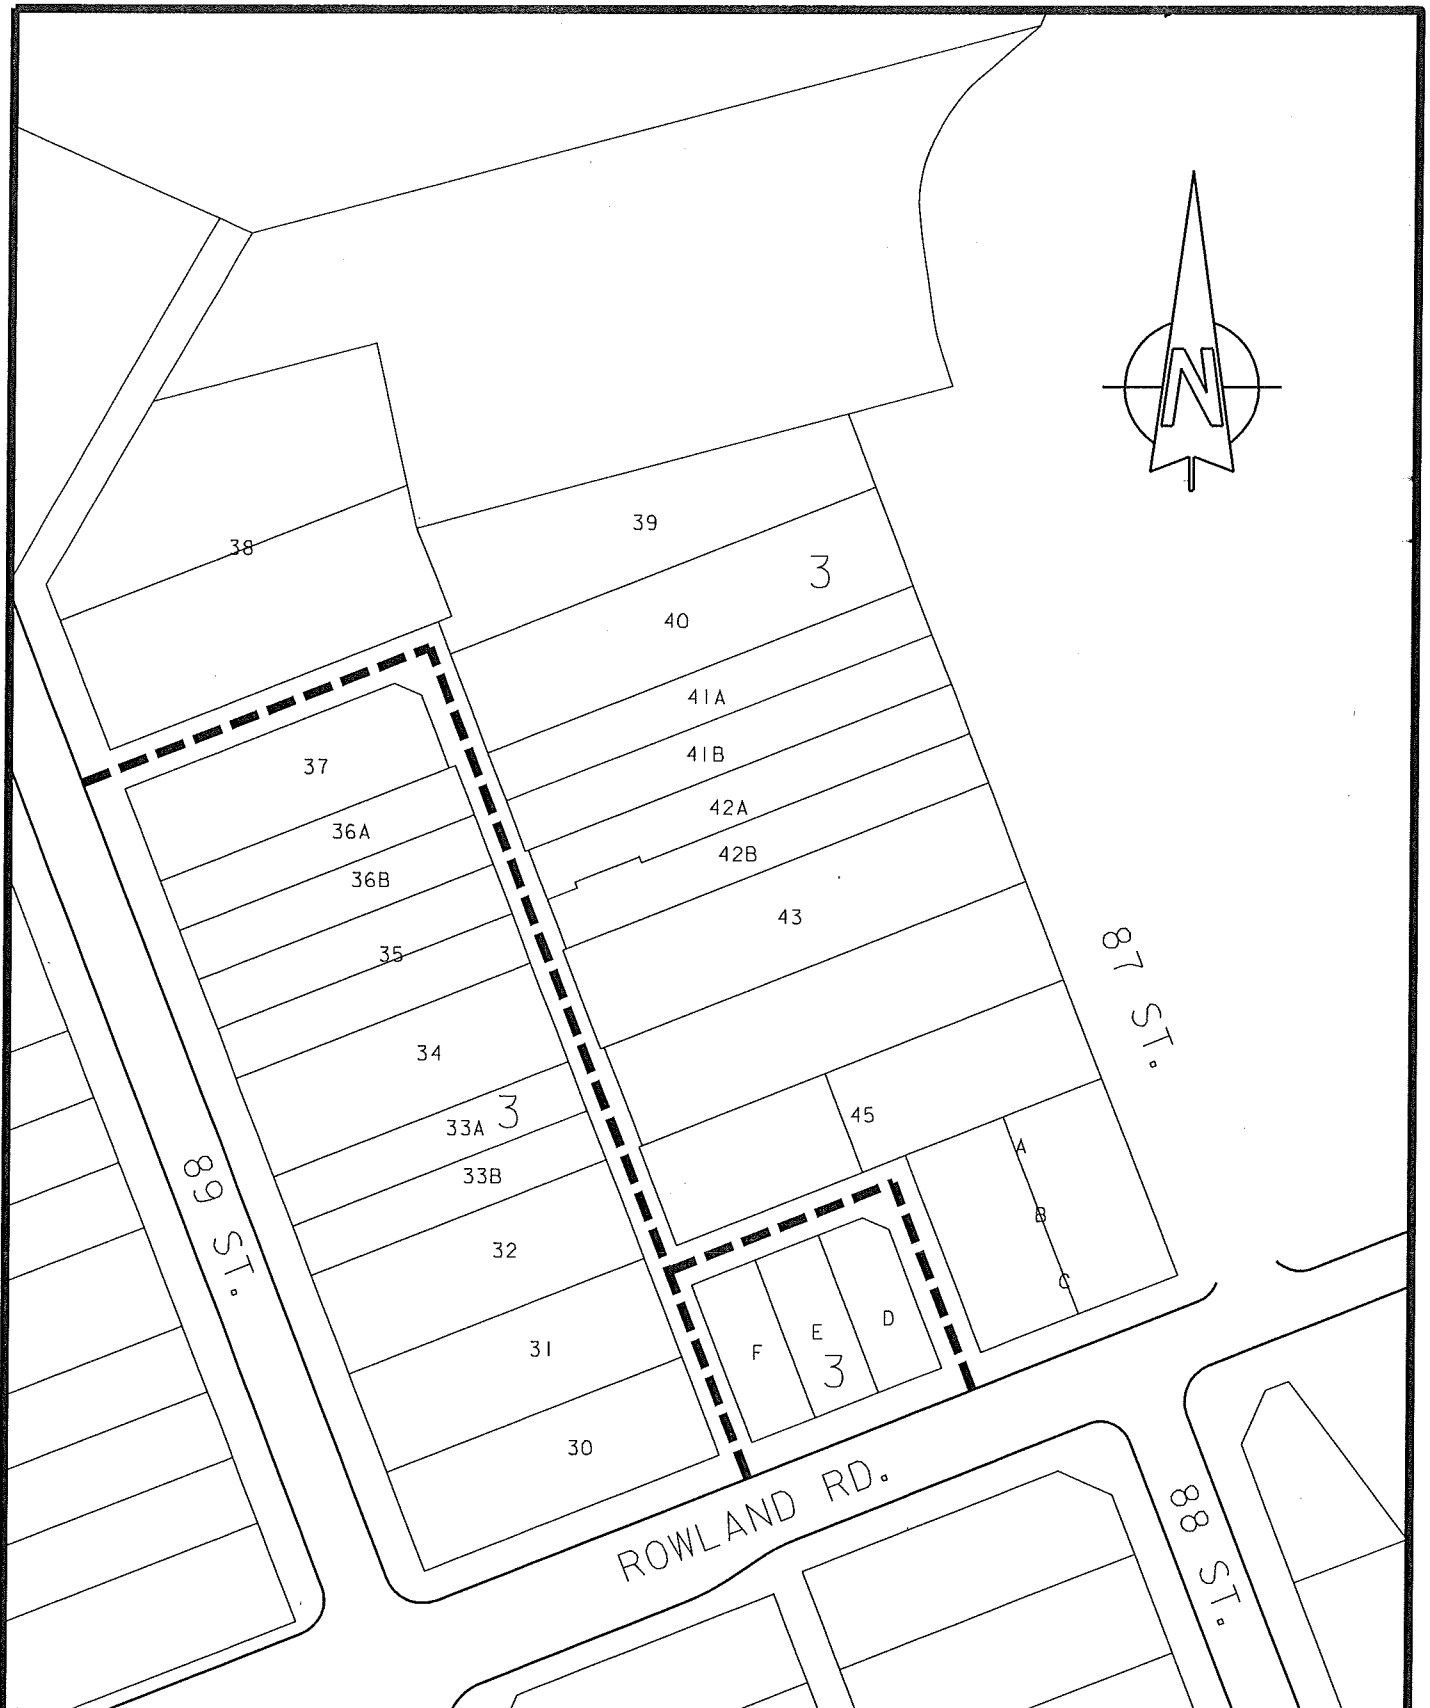

Edmonton THE CITY OF
TRANSPORTATION SERVICES
ROADS DESIGN & CONSTRUCTION BRANCH

PROPOSED ALLEY PAVING



LOCAL IMPROVEMENT NOTICE

ALLEY PAVING CONSTRUCTION Project # 82