


**Blatchford
Redevelopment**

**Northern Alberta
Institute
of Technology**

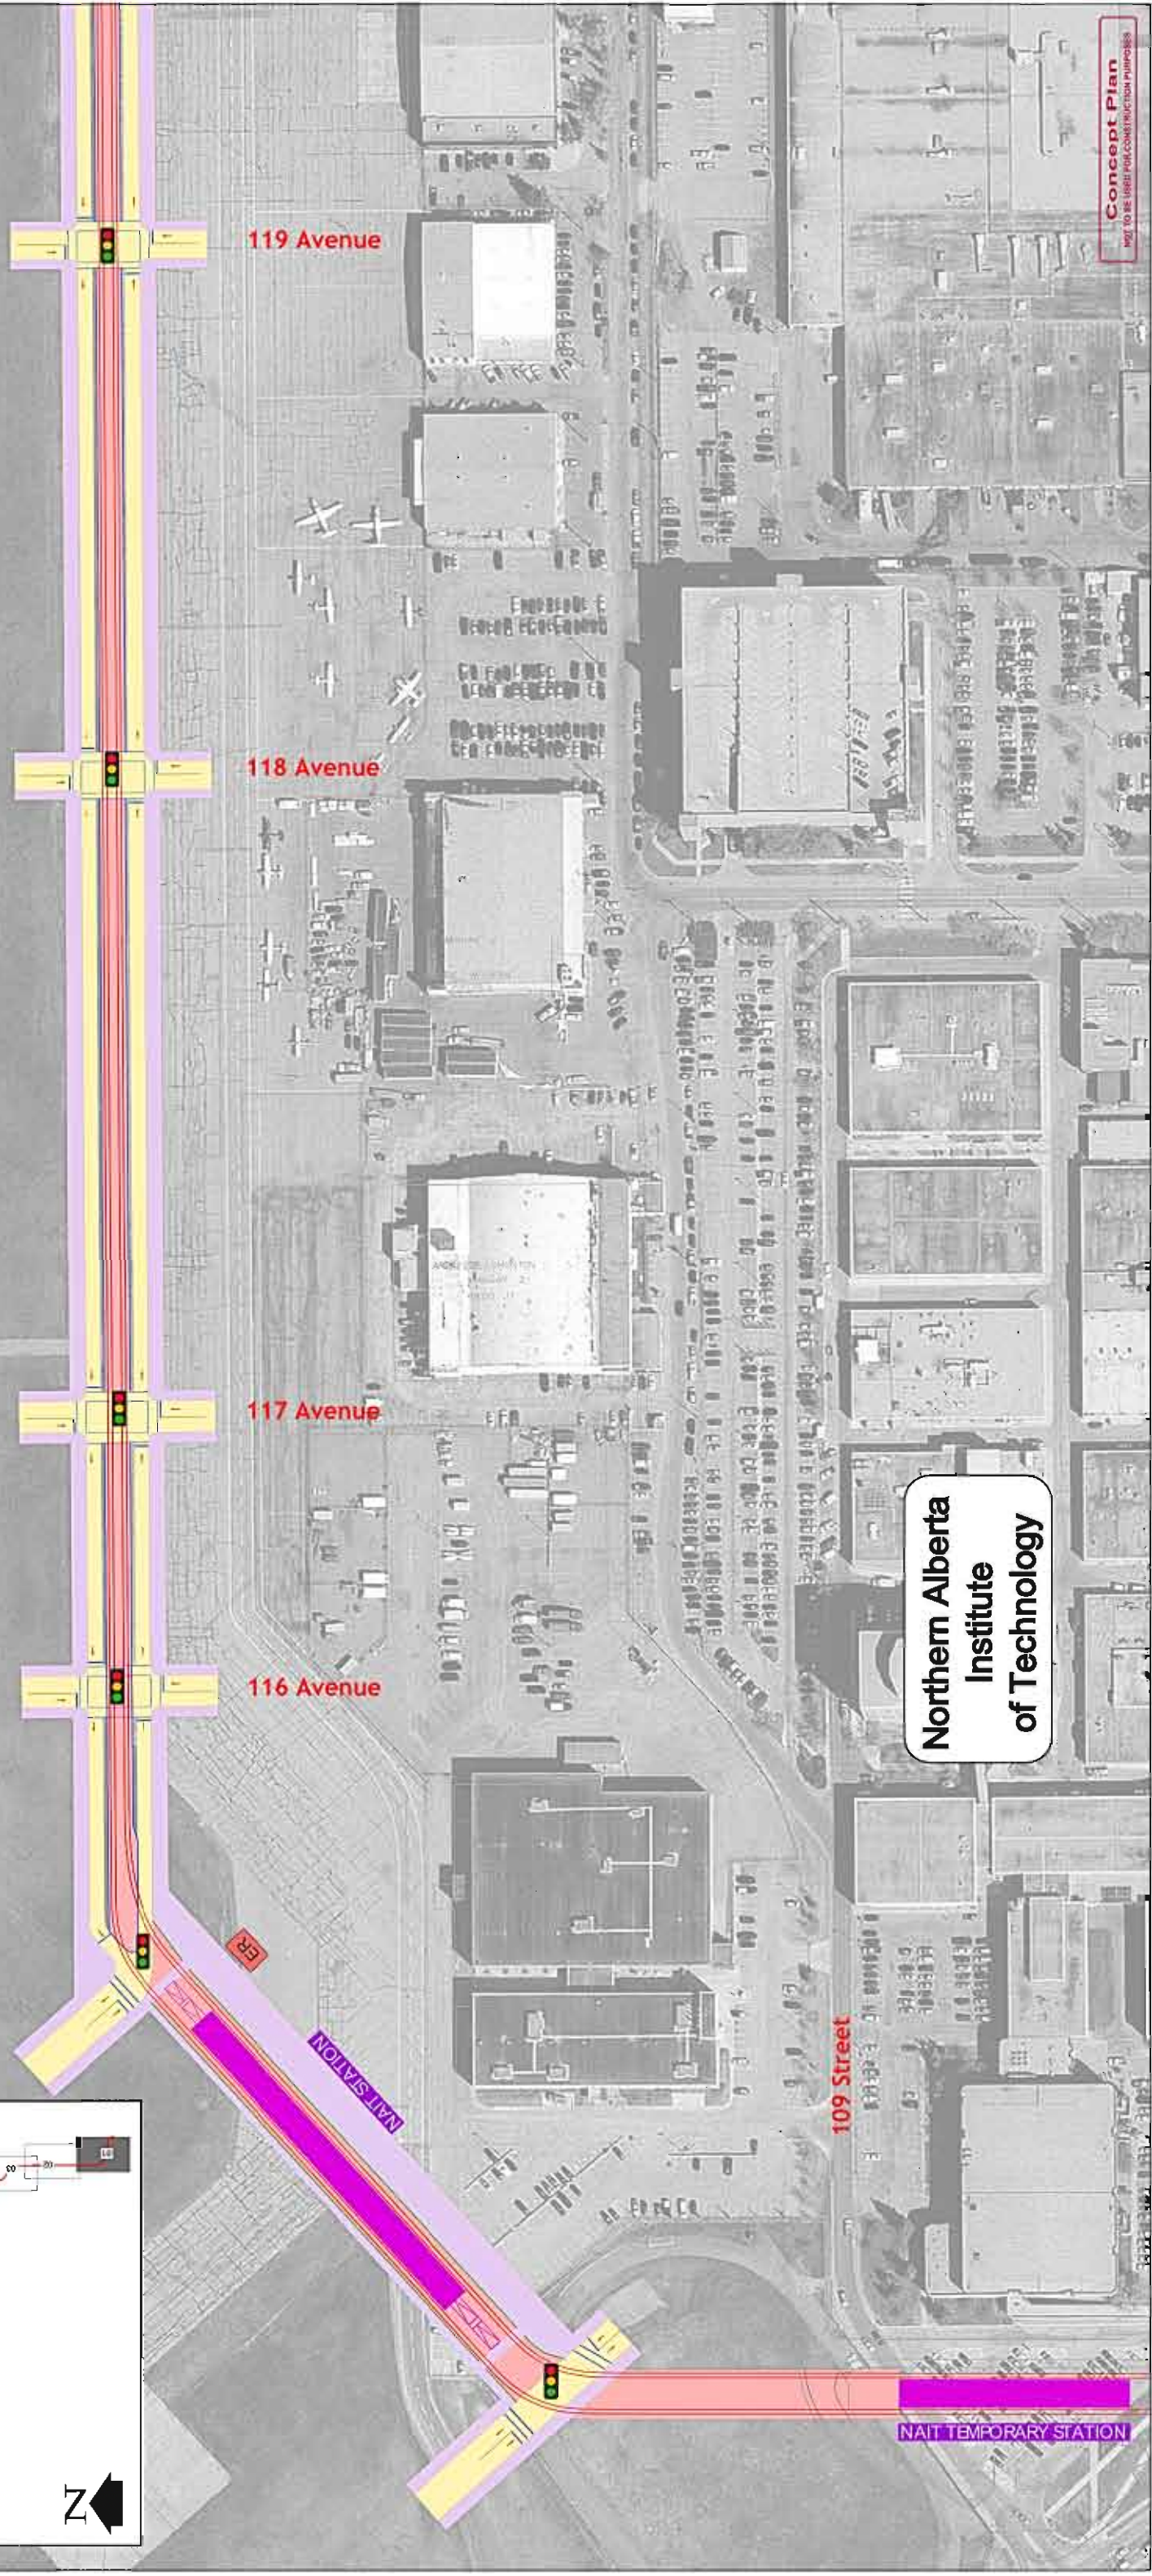

Concept Plan
NOT TO BE USED FOR CONSTRUCTION PURPOSES



Rev	Date	Comments	Clk'd App
-			

Edmonton LRT Expansion
Northwest LRT - NAIT Station


LEGEND

LRT at Grade	Pedestrian Refuge	Pedestrian Crossing
Underground LRT	Crossing Gate	LRT Equipment Room
Elevated LRT	Directional Arrows	Trees / Planting
LRT Station	Pavement Markings	Bicycle Parking
Roadworks	Fences	Signal Bungalow
Shared Use Path	Signal Intersection	Access Closures
Sidewalk	Signalised Pedestrian Crossing	Potential Noise Attenuation
On-Street Parking	Property Required	Existing Bus Stop

000_RUTRANCE_P:\Projects\22415601\Drawings\22415601-02

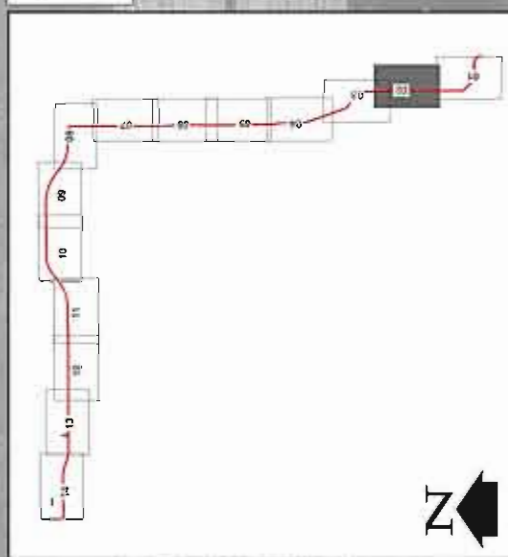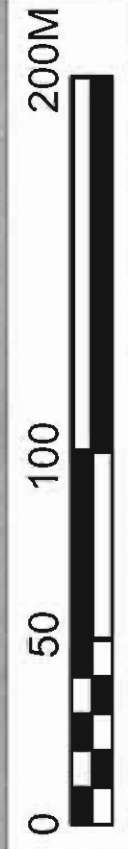

**Blatchford
Redevelopment**

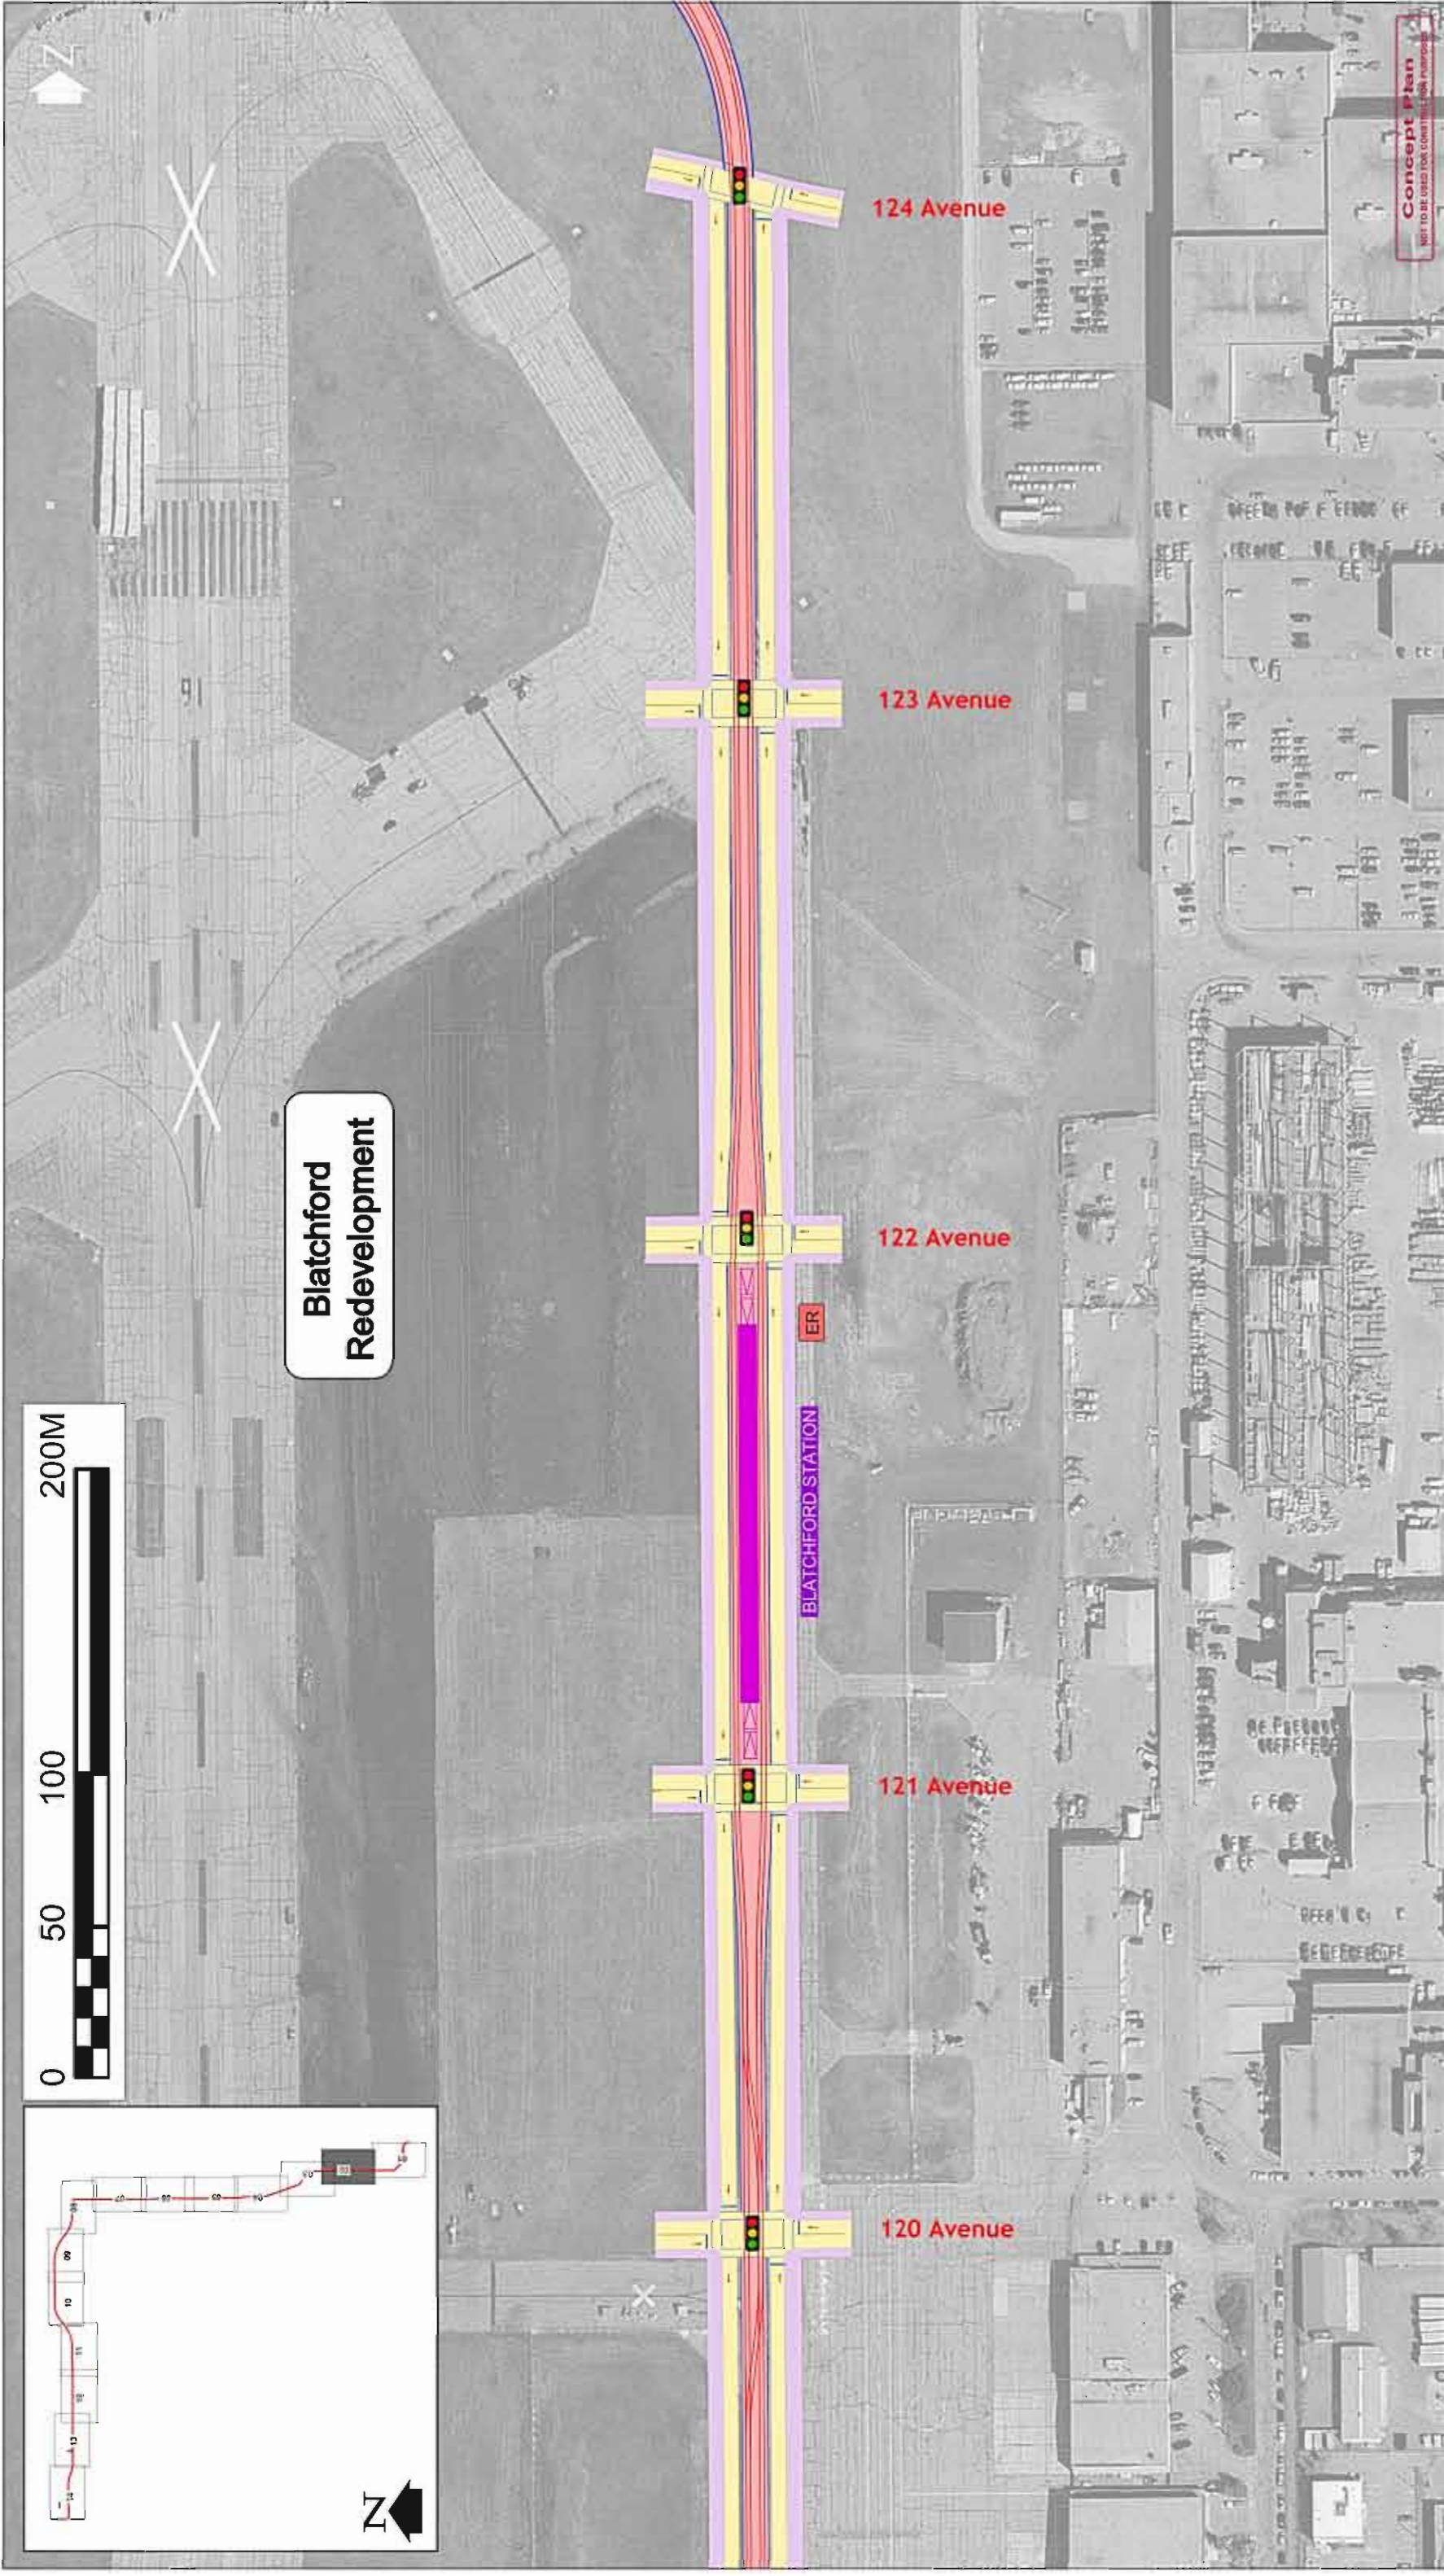

Concept plan
NOT TO BE USED FOR CONSTRUCTION PURPOSES

Edmonton TRANSPORTATION SERVICES

Edmonton LRT Expansion
Northwest LRT - Blatchford Station

LEGEND


	LRT at Grade		Pedestrian Refuge
	Underground LRT		LRT Equipment Room
	Elevated LRT		Trees / Planting
	LRT Station		Bicycle Parking
	Roadworks		Signal Bungalow
	Shared Use Path		Access Closed
	Sidewalk		Potential Noise
	On-Street Parking		Attenuation
	Property Required		Existing Bus Stop
	Pedestrian Crossing		
	Crossing Gate		
	Directional Arrows		
	Pavement Markings		
	Fence		
	Signal Intersection		
	Signalised Pedestrian Crossing		

Rev	Date	Comments	Chd	App
-				

Draw: LMS Project No: 22415601 Date: 05/04/2013
 Scale: 1:1000 No: Sheet 02 of 14

steer daves gleave
 970-355 Burrard Street Vancouver BC V6C 2G8
 Tel: +1 604 629 2610 Fax: +1 604 629 2611

060 REFERENCE: P:\Projects\22415601\060\Drawings\22415601-142

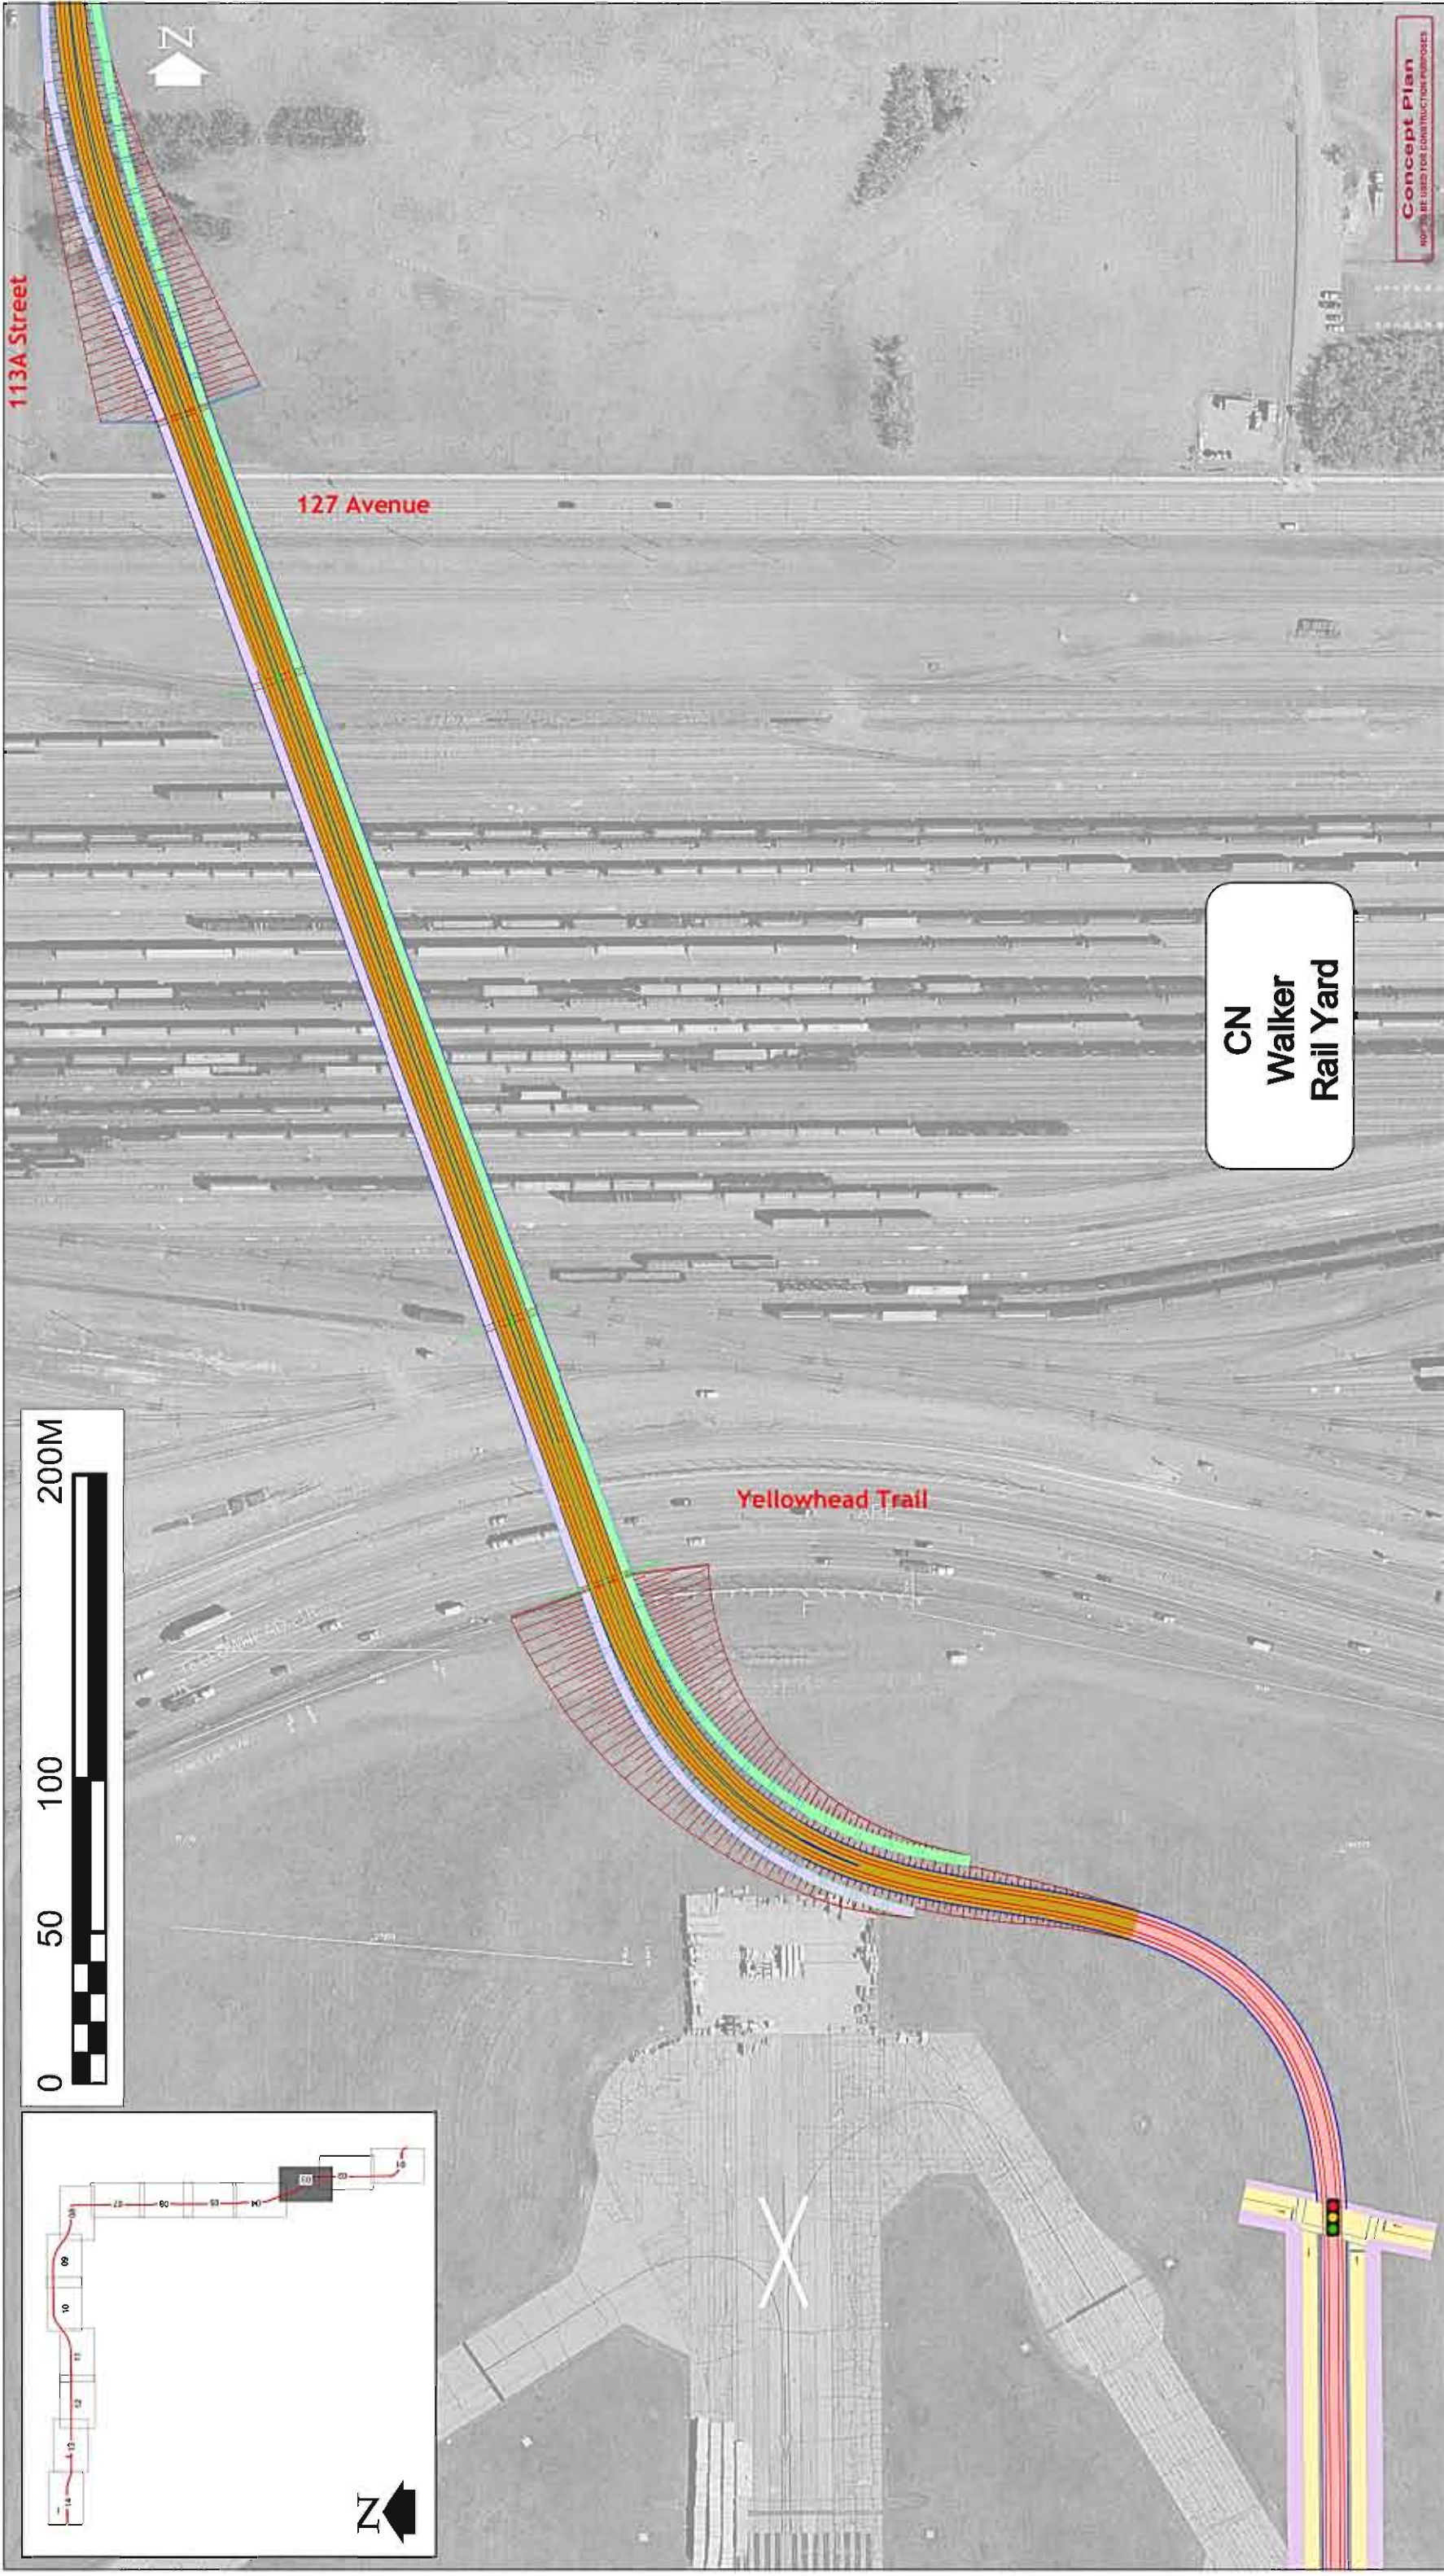




Concept Plan
NOT TO BE USED FOR CONSTRUCTION PURPOSES

Rev	Date	Comments	Clid	App
-				
		ORIGINAL ISSUE		

Edmonton LRT Expansion
Northwest LRT - Yellowhead Crossing

LEGEND

	Pedestrian Refuge		Pedestrian Crossing
	Underground LRT		LRT Equipment Room
	Elevated LRT		Trees / Planting
	LRT Station		Bicycle Parking
	Roadworks		Signal Bungalow
	Shared Use Path		Access Closed
	Sidewalk		Attenuation
	On-Street Parking		Existing Bus Stop
	Property Required		
	Crossing		

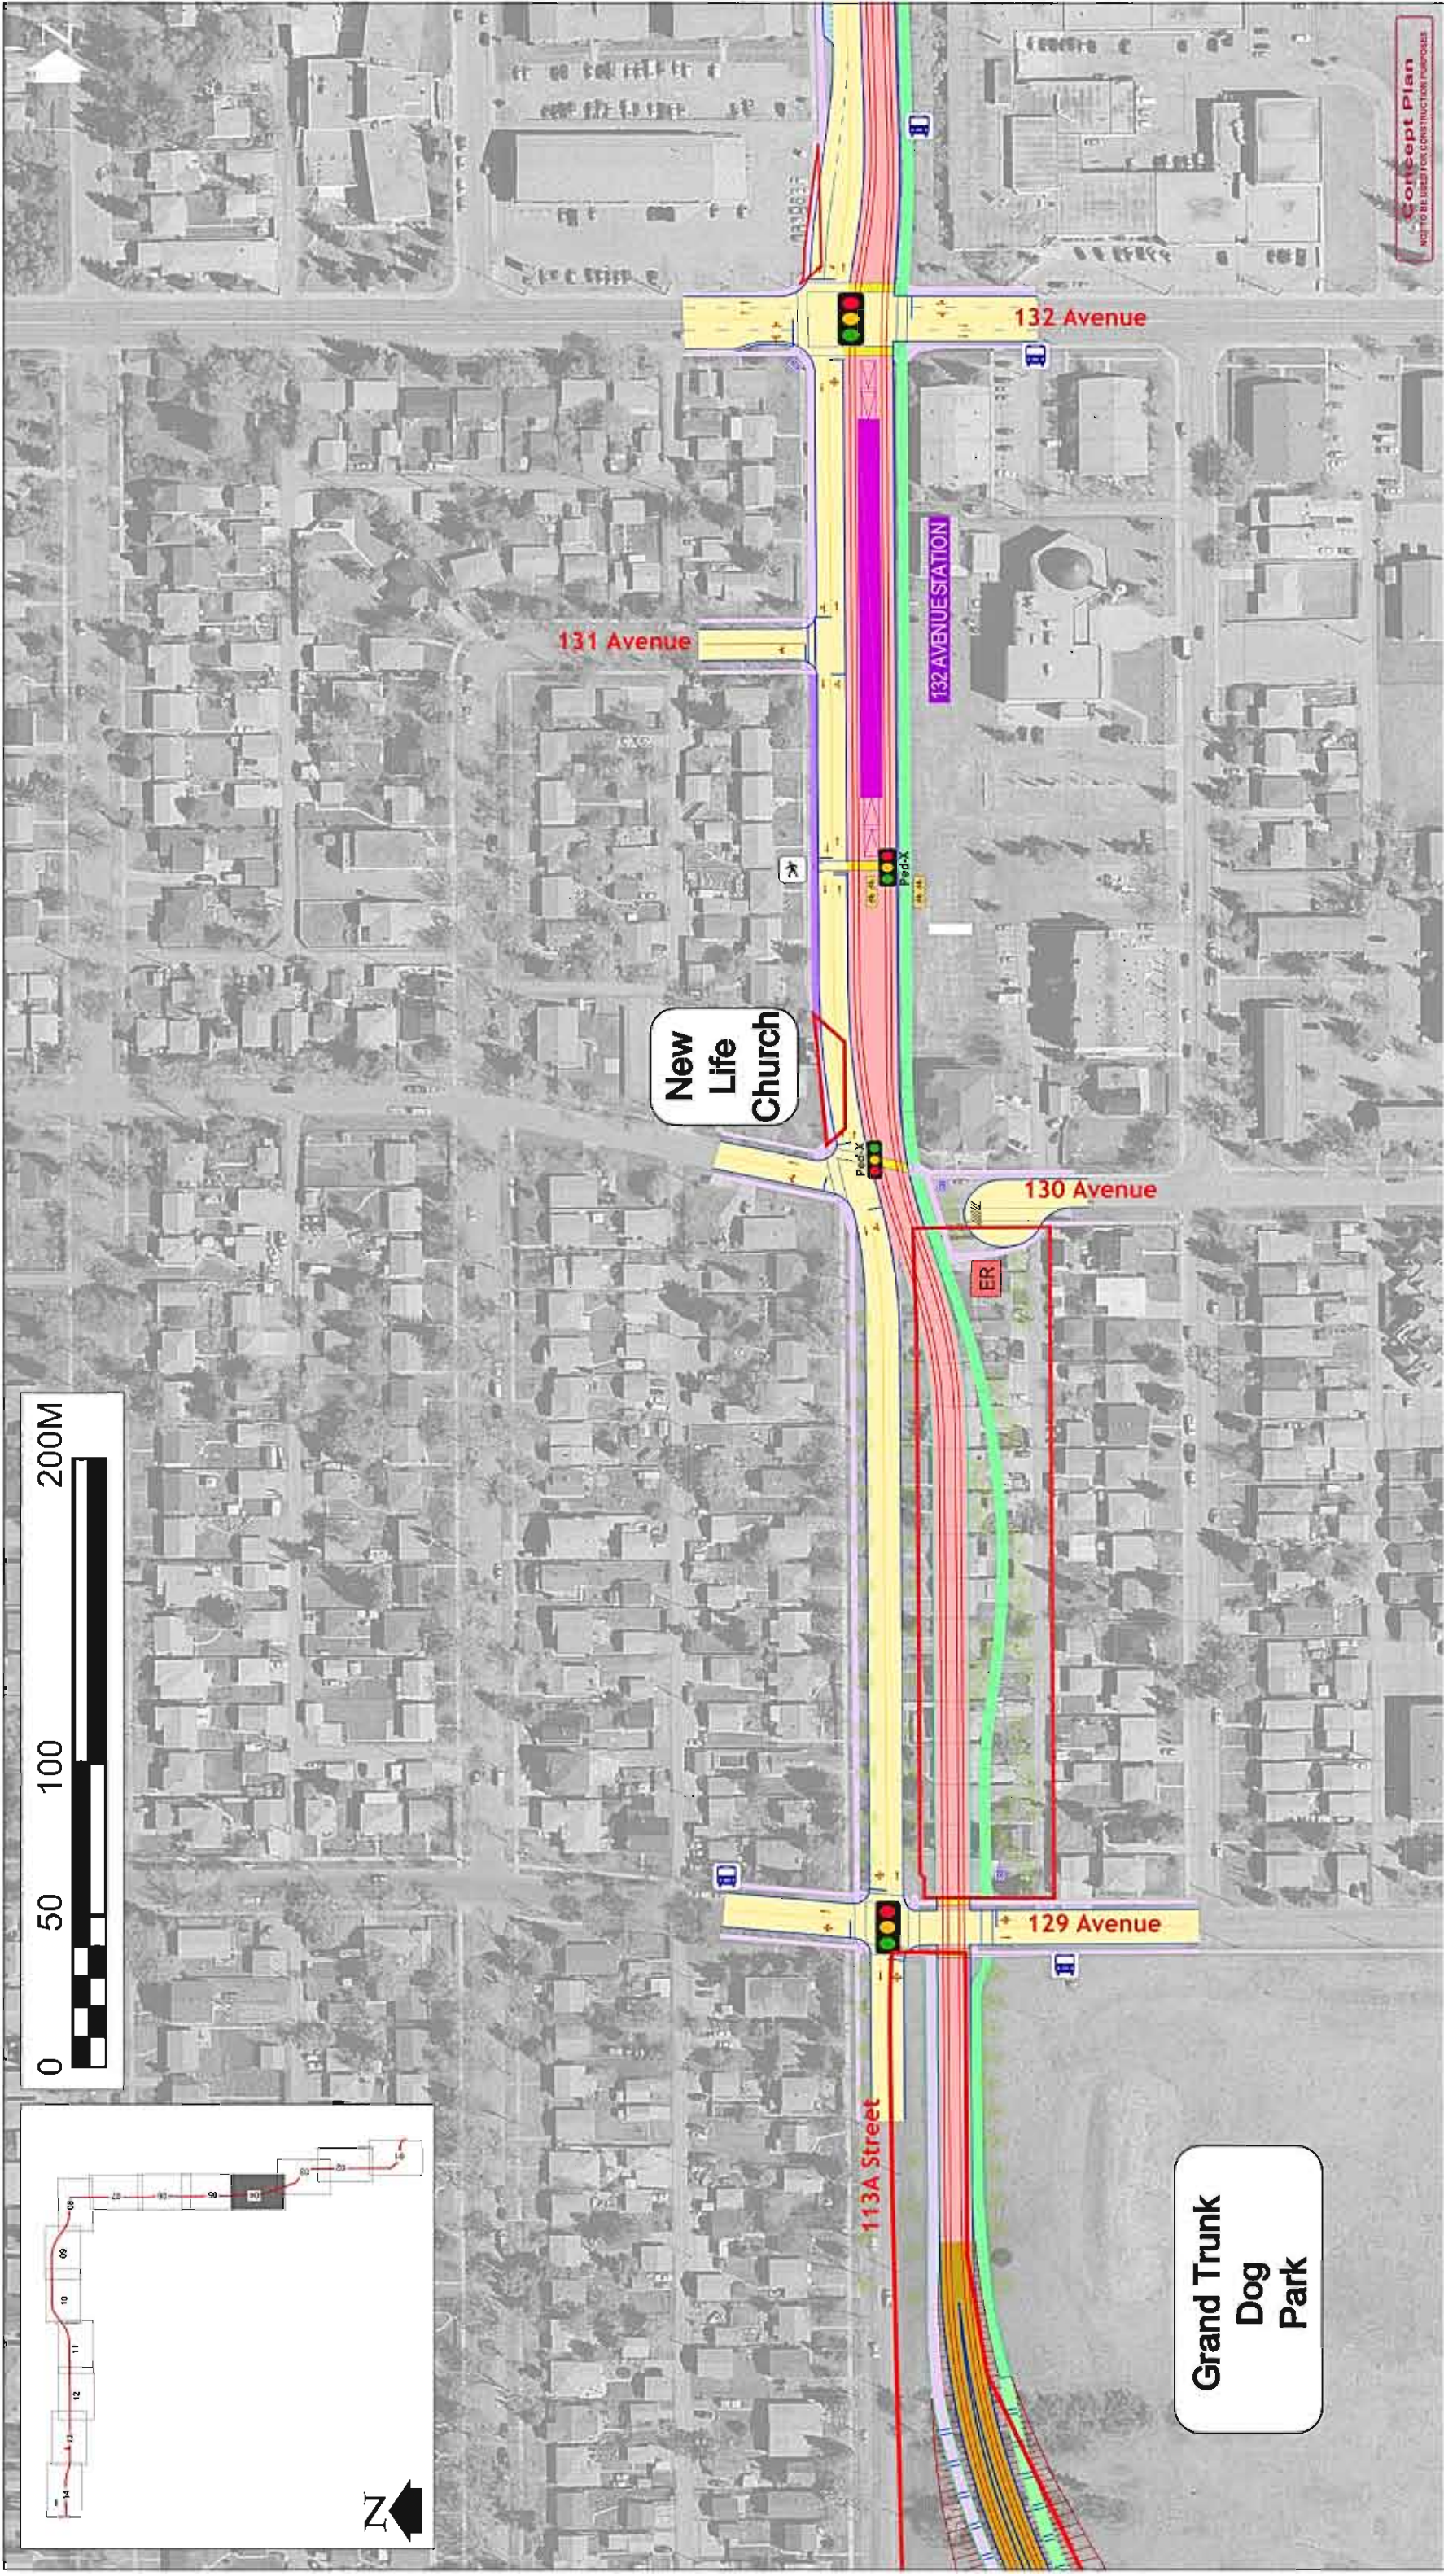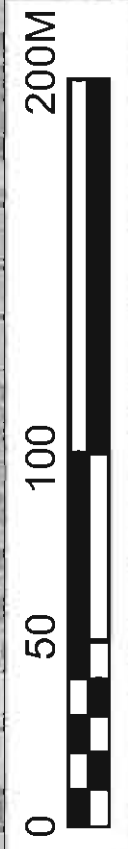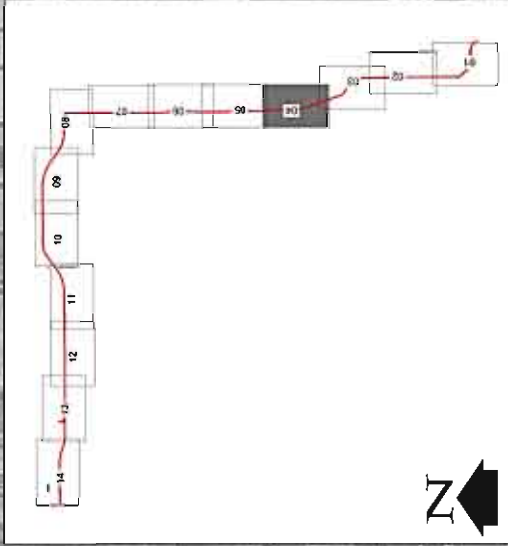

Concept Plan
NOT TO BE USED FOR CONSTRUCTION PURPOSES

Rev	Date	Comments	Clid	App
-				

Edmonton LRT Expansion
Northwest LRT - 132 Avenue Station

LEGEND



LRT at Grade	Pedestrian Refuge	Pedestrian Crossing
Underground LRT	Crossing Gate	LRT Equipment Room
Elevated LRT	Directional Arrows	Trees / Planting
LRT Station	Pavement Markings	Bicycle Parking
Roadwork	Fence	Signal Bungalow
Shared Use Path	Signal Intersection	Access Closed
Sidewalk	Signalised Pedestrian Crossing	Potential Noise Attenuation
On-Street Parking	Existing Bus Stop	Existing Bus Stop
Property Required		

Edmonton TRANSPORTATION SERVICES

steer daves gleave
970-355 Burrard Street Vancouver BC V6C 2G6
Tel: +1 604 629 2610 Fax: +1 604 629 2611

Drawn: LMS Project No. 22415601 Date: 05/04/2013
Scale: 1:1000 No. Sheet 04 of 14

DATE REVISION: P:\Projects\22415601\04\0400\Drawings\22415601-14.dwg

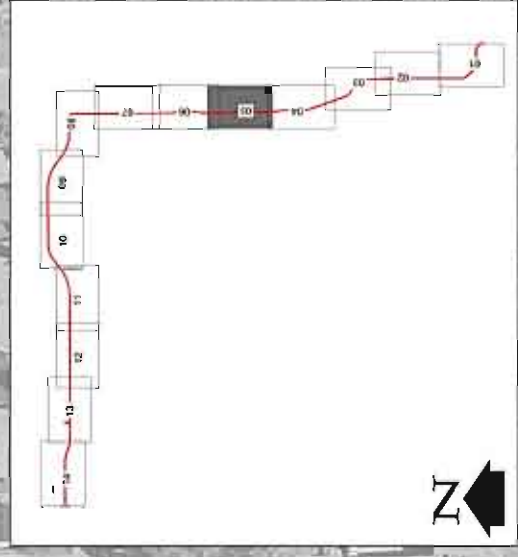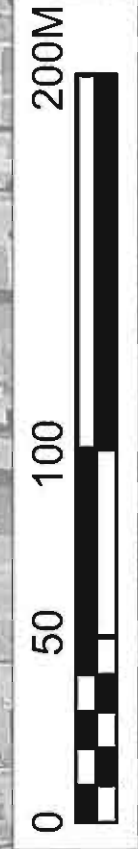


Concept Plan
NOT TO BE USED FOR CONSTRUCTION PURPOSES

steer daves gleave
970-355 Burrard Street Vancouver BC V6C 2G8
Tel: +1 604 629 2610 Fax: +1 604 629 2611
Draw: LMS Project No: 22415601 Date: 05/04/2013
Scale: 1:1000 No. Sheet 05 of 14

Rev	Date	Comments	Clid	App
-				

Edmonton LRT Expansion Northwest LRT - 134 Avenue

- LEGEND**
- LRT at Grade
 - Underground LRT
 - Elevated LRT
 - LRT Station
 - Roadworks
 - Shared Use Path
 - Sidewalk
 - On-Street Parking
 - Property Required
 - Pedestrian Refuge
 - Crossing Gate
 - Directional Arrows
 - Pavement Markings
 - Fence
 - Signal Intersection
 - Access Closed
 - Signalised Pedestrian Crossing
 - Pedestrian Crossing
 - LRT Equipment Room
 - Trees / Planting
 - Bicycle Parking
 - Signal Bungalow
 - Access Closed
 - Potential Noise Attenuation
 - Existing Bus Stop

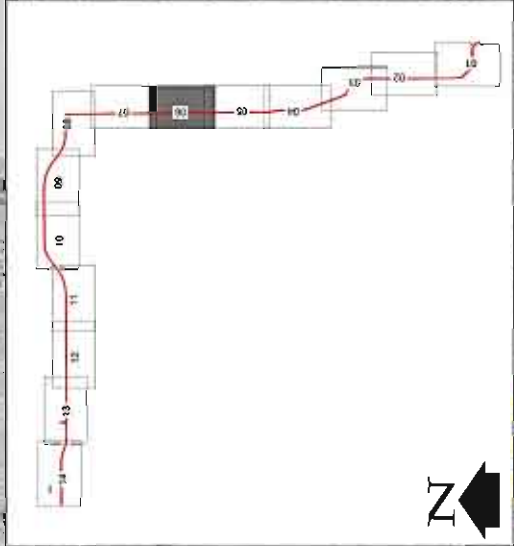

Castle Downs Shopping Centre

TRANSIT ORIENTED DEVELOPMENT (TOD)
 Potential for alternative design
 featuring transit oriented development
 & direct connection to buses



Edmonton TRANSPORTATION SERVICES

- LEGEND**
- LRT at Grade
 - Underground LRT
 - Elevated LRT
 - LRT Station
 - Roadworks
 - Shared Use Path
 - Sidewalk
 - On-Street Parking
 - Property Required
 - Pedestrian Refuge
 - Crossing Gate
 - Directional Arrows
 - Pavement Markings
 - Fence
 - Signal Intersection
 - Peak Signalised Pedestrian Crossing
 - Pedestrian Crossing
 - LRT Equipment Room
 - Trees / Planting
 - Bicycle Parking
 - Signal Bungalow
 - Access Closed
 - Potential Noise Attenuation
 - Existing Bus Stop


- Pedestrian Crossing
- LRT Equipment Room
- Trees / Planting
- Bicycle Parking
- Signal Bungalow
- Access Closed
- Potential Noise Attenuation
- Existing Bus Stop

Edmonton LRT Expansion
 Northwest LRT - 137 Avenue Station

Rev	Date	Comments	Clid	App
-				
		ORIGINAL ISSUE		

Concept Plan
 NOT TO BE USED FOR CONSTRUCTION PURPOSES

06 REFERENCE: P:\Projects\22415601\06\Drawings\22415601-142

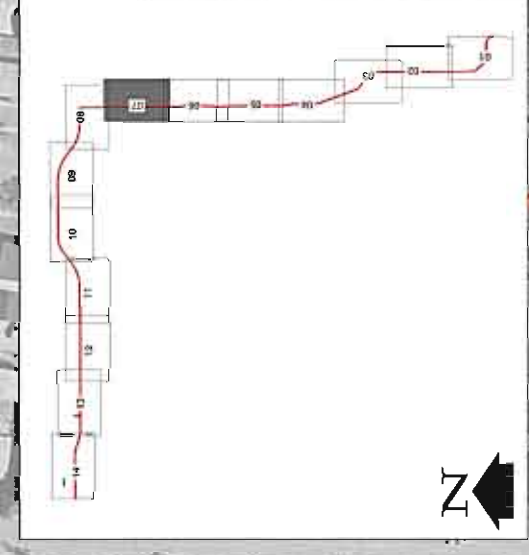

Shopping Centre

152 Avenue

145 AVENUE STATION

Castle Downs Road

Kiss & Ride

Concept Plan
NOT TO BE USED FOR CONSTRUCTION PURPOSES


- LEGEND**
- LRT at Grade
 - Underground LRT
 - Elevated LRT
 - LRT Station
 - Roadwork
 - Shared Use Path
 - Sidewalk
 - On-Street Parking
 - Property Required
 - Crossing
 - Signal Intersection
 - Signalised Pedestrian Crossing
 - Pedestrian Refuge
 - Underground LRT
 - Elevated LRT
 - LRT Station
 - Roadwork
 - Shared Use Path
 - Sidewalk
 - On-Street Parking
 - Property Required
 - Crossing
 - Pedestrian Crossing
 - LRT Equipment Room
 - Trees / Planting
 - Bicycle Parking
 - Signal Bungalow
 - Access Closed
 - Potential Noise Attenuation
 - Existing Bus Stop
 - Pedestrian Refuge
 - Crossing Gate
 - Directional Arrows
 - Pavement Markings
 - Fence
 - Signal Intersection
 - Signalised Pedestrian Crossing
 - Pedestrian Crossing
 - LRT Equipment Room
 - Trees / Planting
 - Bicycle Parking
 - Signal Bungalow
 - Access Closed
 - Potential Noise Attenuation
 - Existing Bus Stop

Edmonton LRT Expansion
Northwest LRT - 145 Avenue Station

Rev	Date	Comments	Clid	App
-				
		ORIGINAL ISSUE		

Drawn: LMS
Scale: 1:1000
Project No: 22415601 Date: 05/04/2013
No. Sheet 07 of 14

steer daves gleave
970-355 Burrard Street Vancouver BC V6C 2G6
Tel: +1 604 629 2610 Fax: +1 604 629 2611

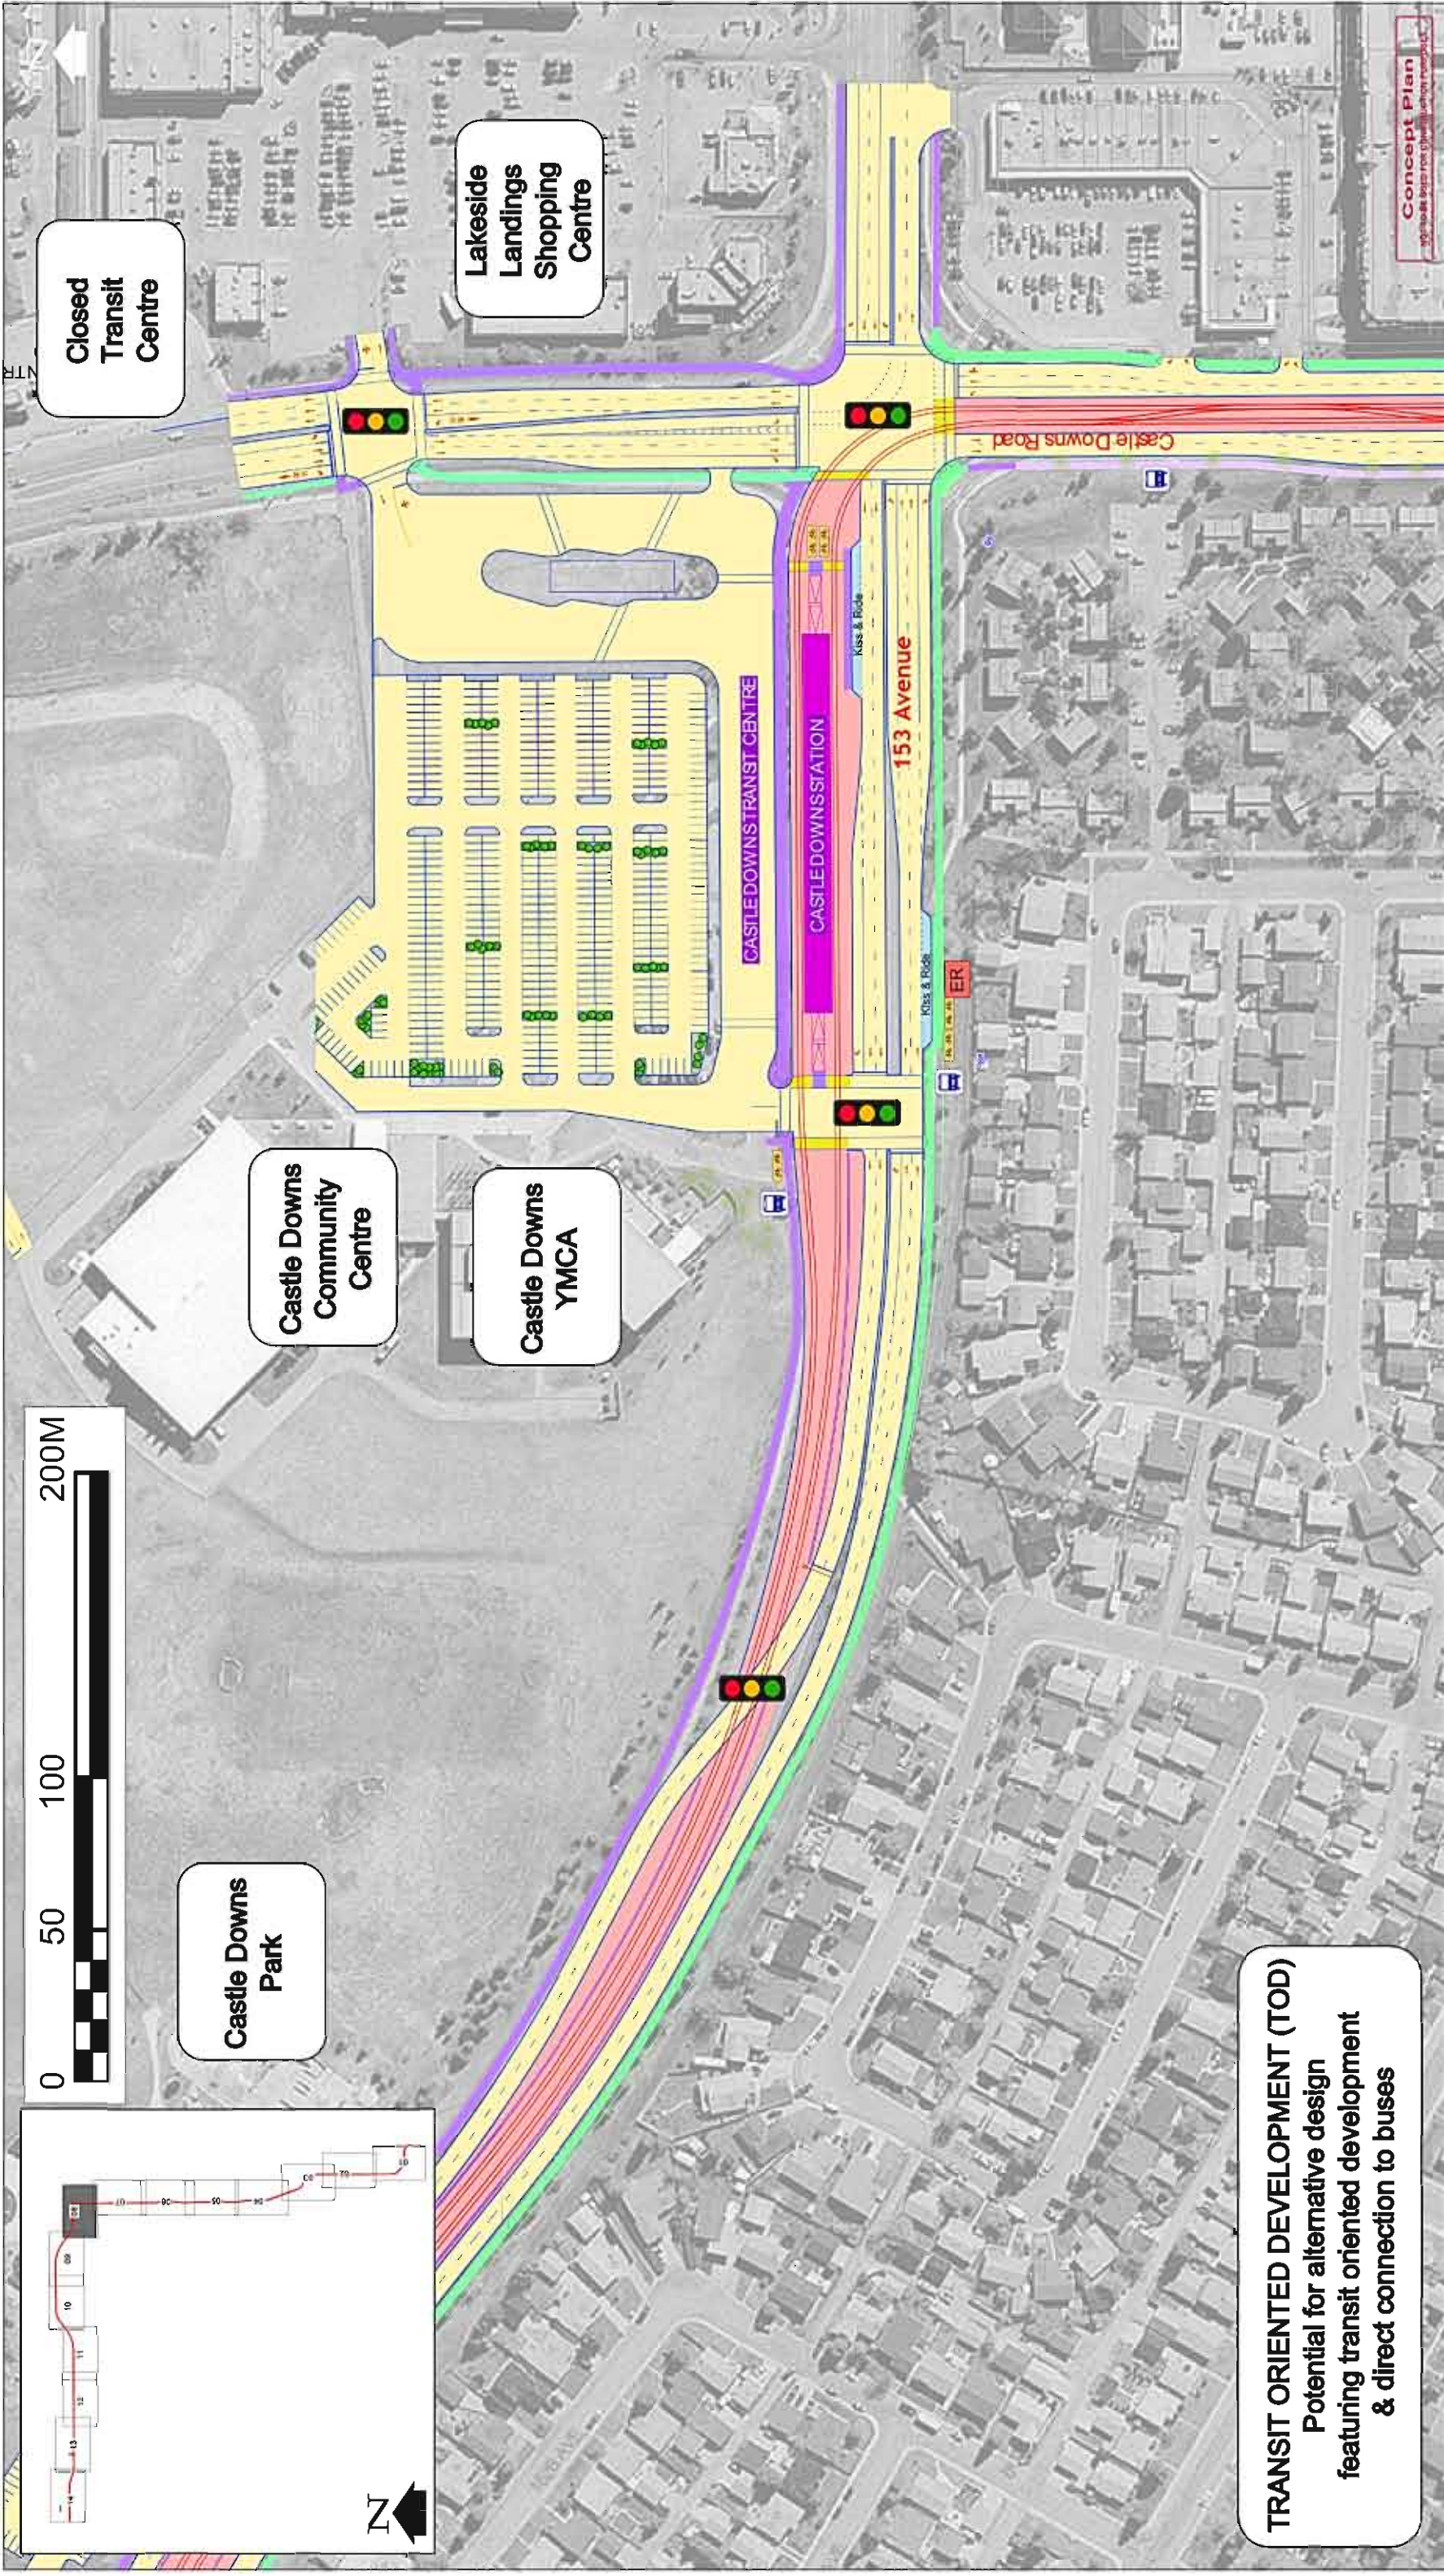

TRANSIT ORIENTED DEVELOPMENT (TOD)
 Potential for alternative design
 featuring transit oriented development
 & direct connection to buses


Rev	Date	Comments	Clid	App
-				

Rev	Date	Comments	Clid	App
-				

Edmonton LRT Expansion
Northwest LRT - Castle Downs Station

LEGEND

	Pedestrian Refuge		Pedestrian Crossing
	Underground LRT		LRT Equipment Room
	Elevated LRT		Trees / Planting
	LRT Station		Bicycle Parking
	Roadworks		Signal Bungalow
	Shared Use Path		Access Closed
	Sidewalk		Potential Noise Attenuation
	On-Street Parking		Existing Bus Stop
	Property Required		
	Crossing		

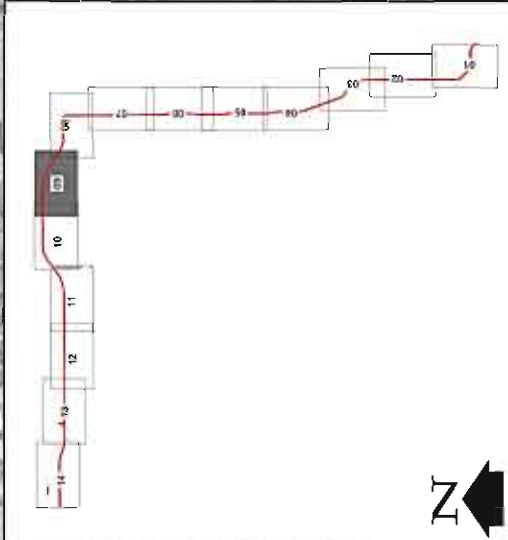




Rev	Date	Comments	Clid	App
-				

Edmonton LRT Expansion

Northwest LRT - 121 Street

LEGEND

LRT at Grade	Pedestrian Refuge	Pedestrian Crossing	LRT Equipment Room
Elevated LRT	Crossing Gate	Trees / Planting	LRT Station
LRT Station	Directional Arrows	Bicycle Parking	Signal Bungalow
Roadworks	Pavement Markings	Access Closed	Potential Noise Attenuation
Shared Use Path	Fence	Signal Intersection	Existing Bus Stop
Sidewalk	On-Street Parking	Signalised Pedestrian Crossing	
Property Required			

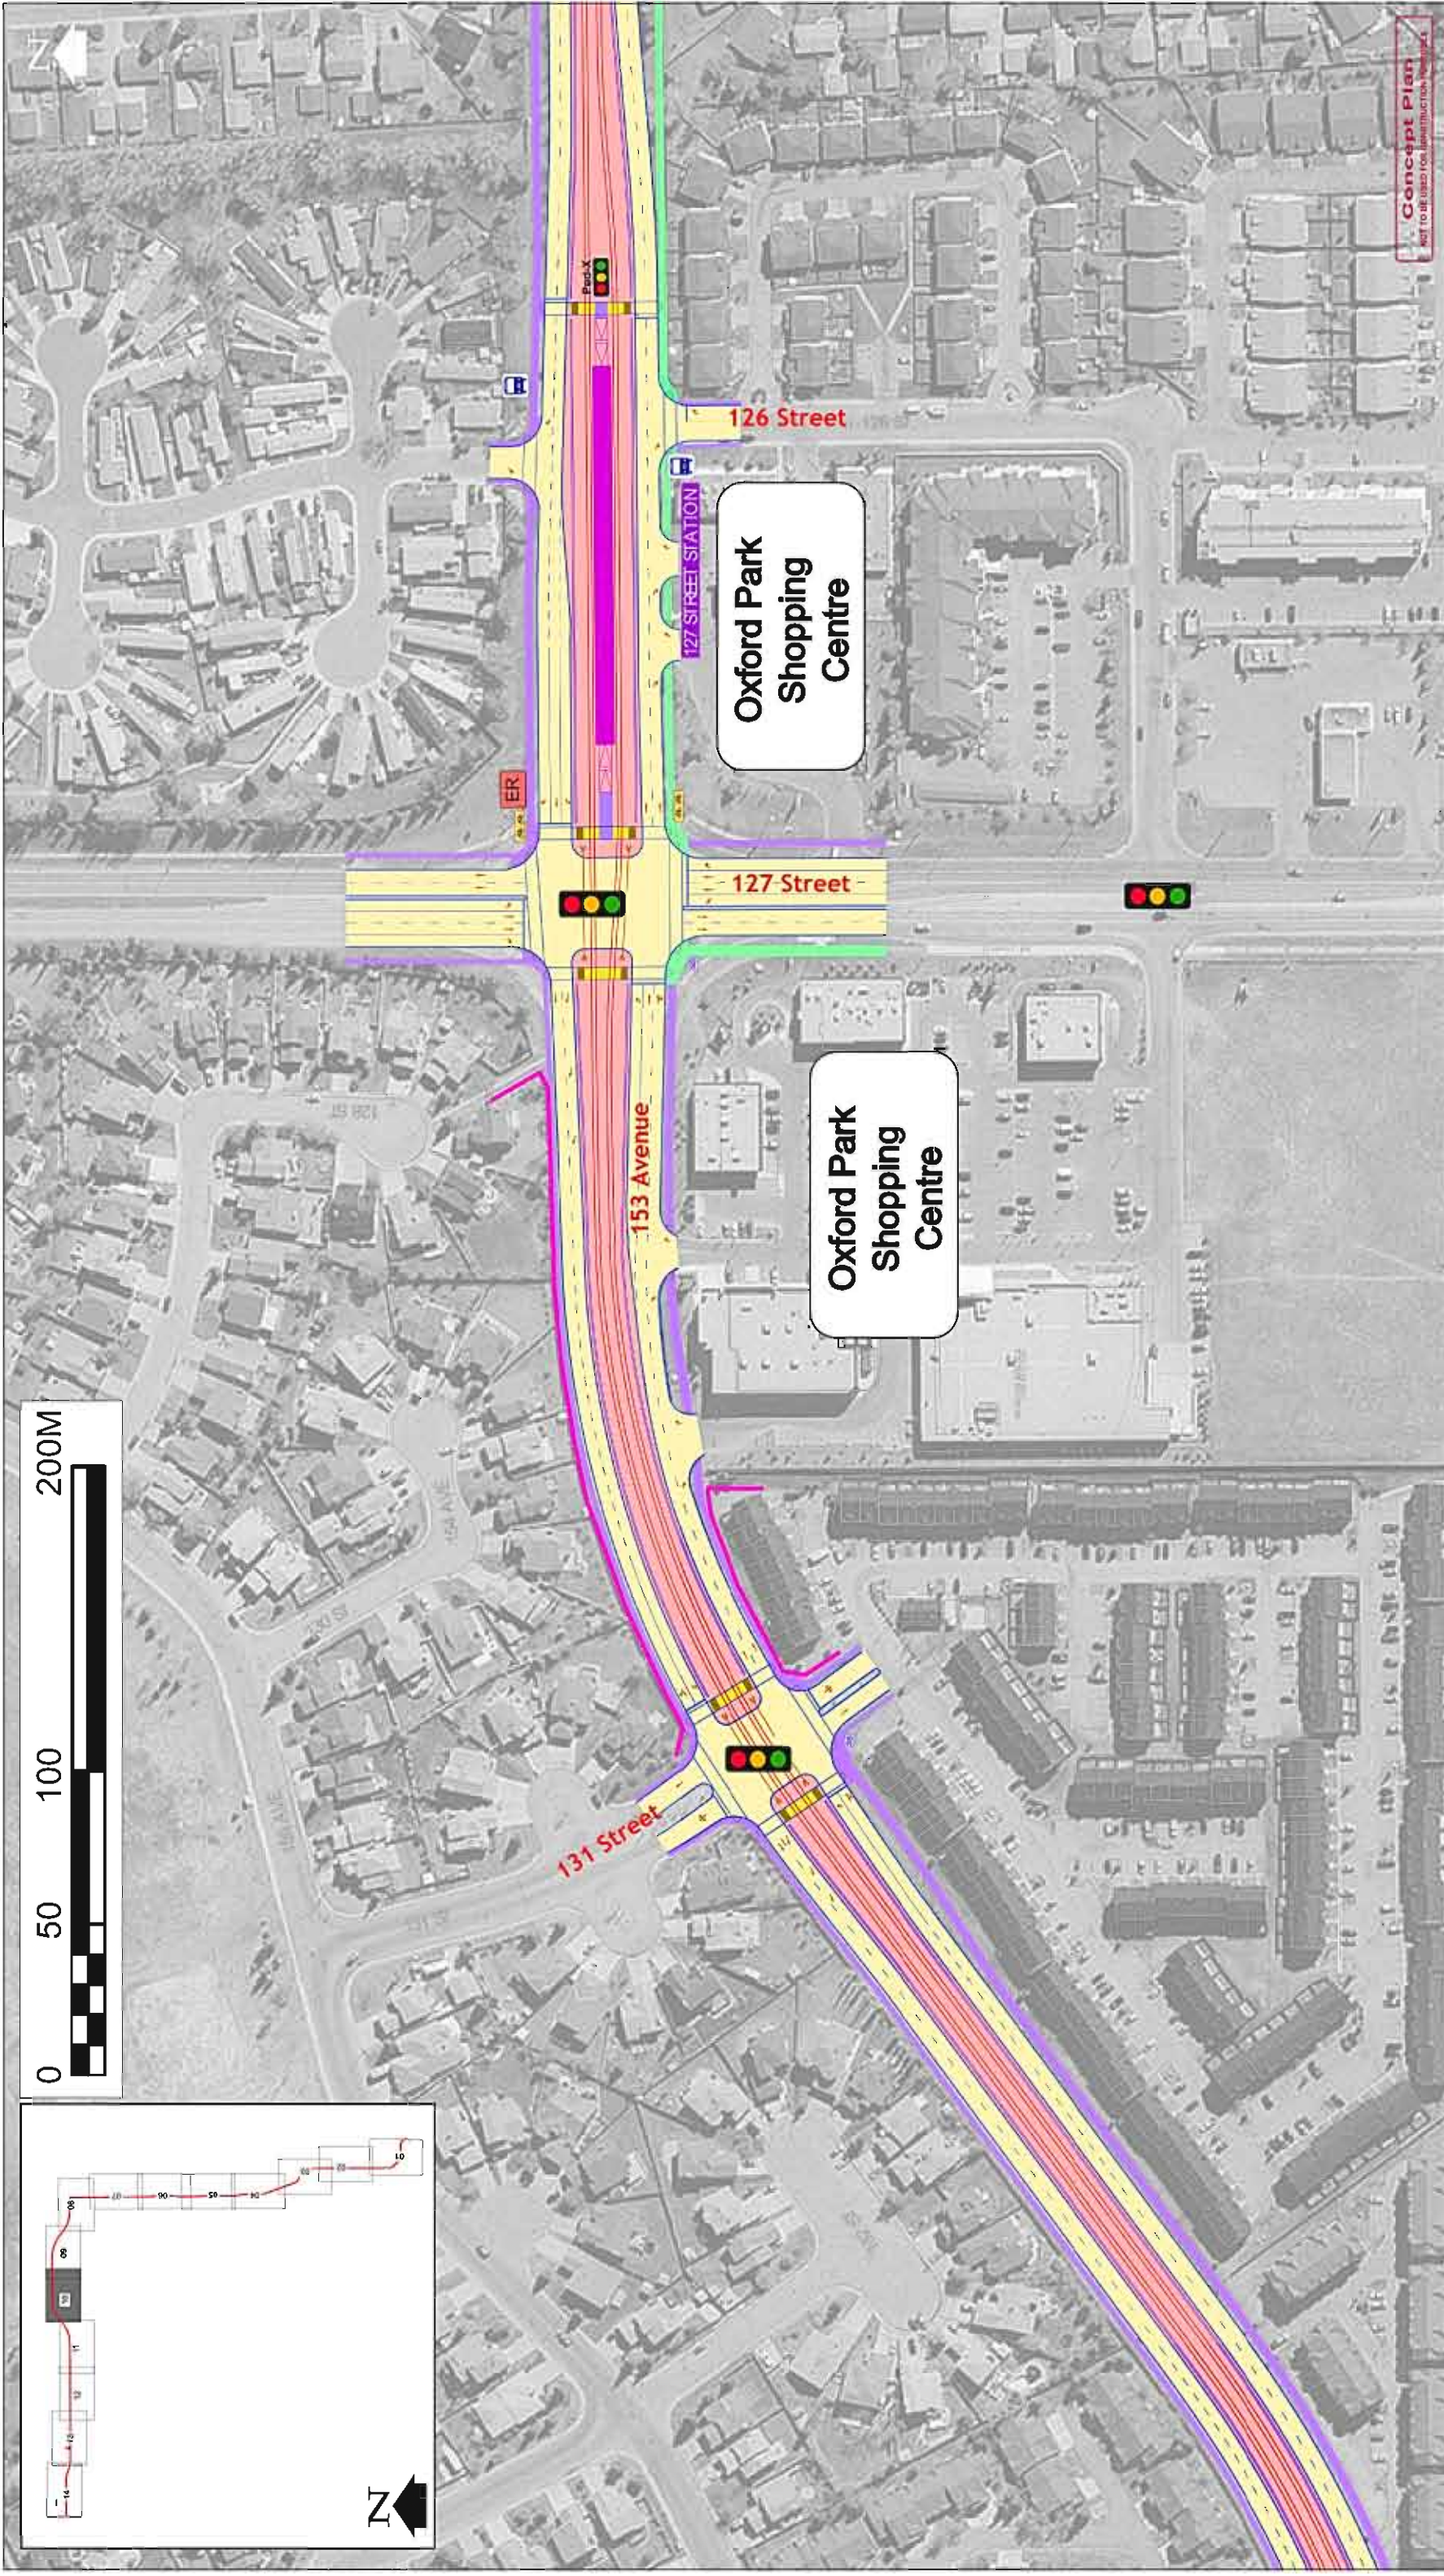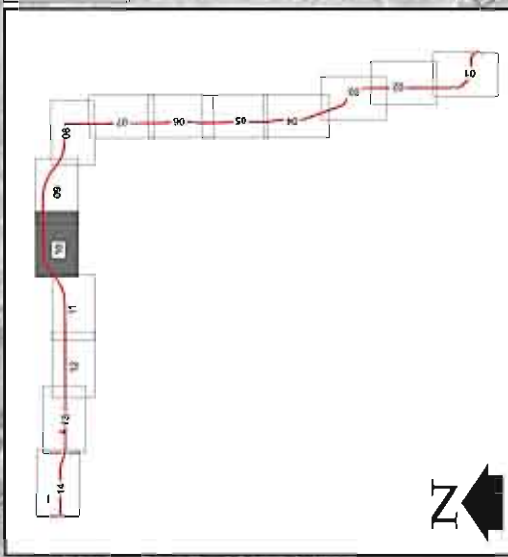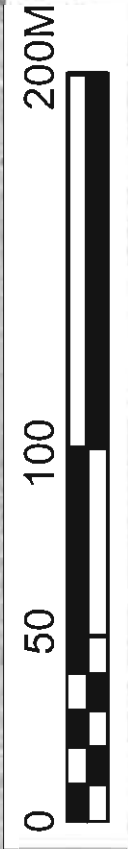

Concept Plan
NOT TO BE USED FOR CONSTRUCTION PURPOSES

Rev	Date	Comments	Clid	App
-				

Edmonton LRT Expansion
Northwest LRT - 127 Street Station

LEGEND

	Pedestrian Refuge		Pedestrian Crossing
	Underground LRT		LRT Equipment Room
	Elevated LRT		Trees / Planting
	LRT Station		Bicycle Parking
	Roadworks		Signal Bungalow
	Shared Use Path		Access Closed
	Sidewalk		Potential Noise
	On-Street Parking		Attenuation
	Property Required		Existing Bus Stop
	Signal Intersection		
	Pedestrian Signalised Pedestrian Crossing		

Edmonton TRANSPORTATION SERVICES

steer daviess gleave
970-355 Burrard Street Vancouver BC V6C 2G8
Tel: +1 604 629 2610 Fax: +1 604 629 2611

Drawn: LMS Project No: 22415601 Date: 05/04/2013
Scale: 1:1000 No. Sheet 10 of 14

06 REFERENCE: P:\Projects\22415601\06\Drawings\22415601-10.dwg






Concept Plan
not to be used for final design purposes

steer davis gleave
970-355 Burrard Street Vancouver BC V6C 2G6
Tel: +1 604 629 2610 Fax: +1 604 629 2611
Drawn: LMS Project No: 22415601 Date: 05/04/2013
Scale: 1:1000 No. Sheet 11 of 14

Rev	Date	Comments	Clid	App
-				

Edmonton LRT Expansion
Northwest LRT - 137 Street Station

- LEGEND**
- LRT at Grade
 - Underground LRT
 - Elevated LRT
 - LRT Station
 - Roadworks
 - Shared Use Path
 - Sidewalk
 - On-Street Parking
 - Property Required
 - Pedestrian Reliage
 - Crossing Gate
 - Directional Arrows
 - Pavement Markings
 - Fence
 - Signal Intersection
 - Pedestrian Crossing
 - LRT Equipment Room
 - Trees / Planting
 - Bicycle Parking
 - Signal Bungalow
 - Access Closed
 - Potential Noise Attenuation
 - Existing Bus Stop

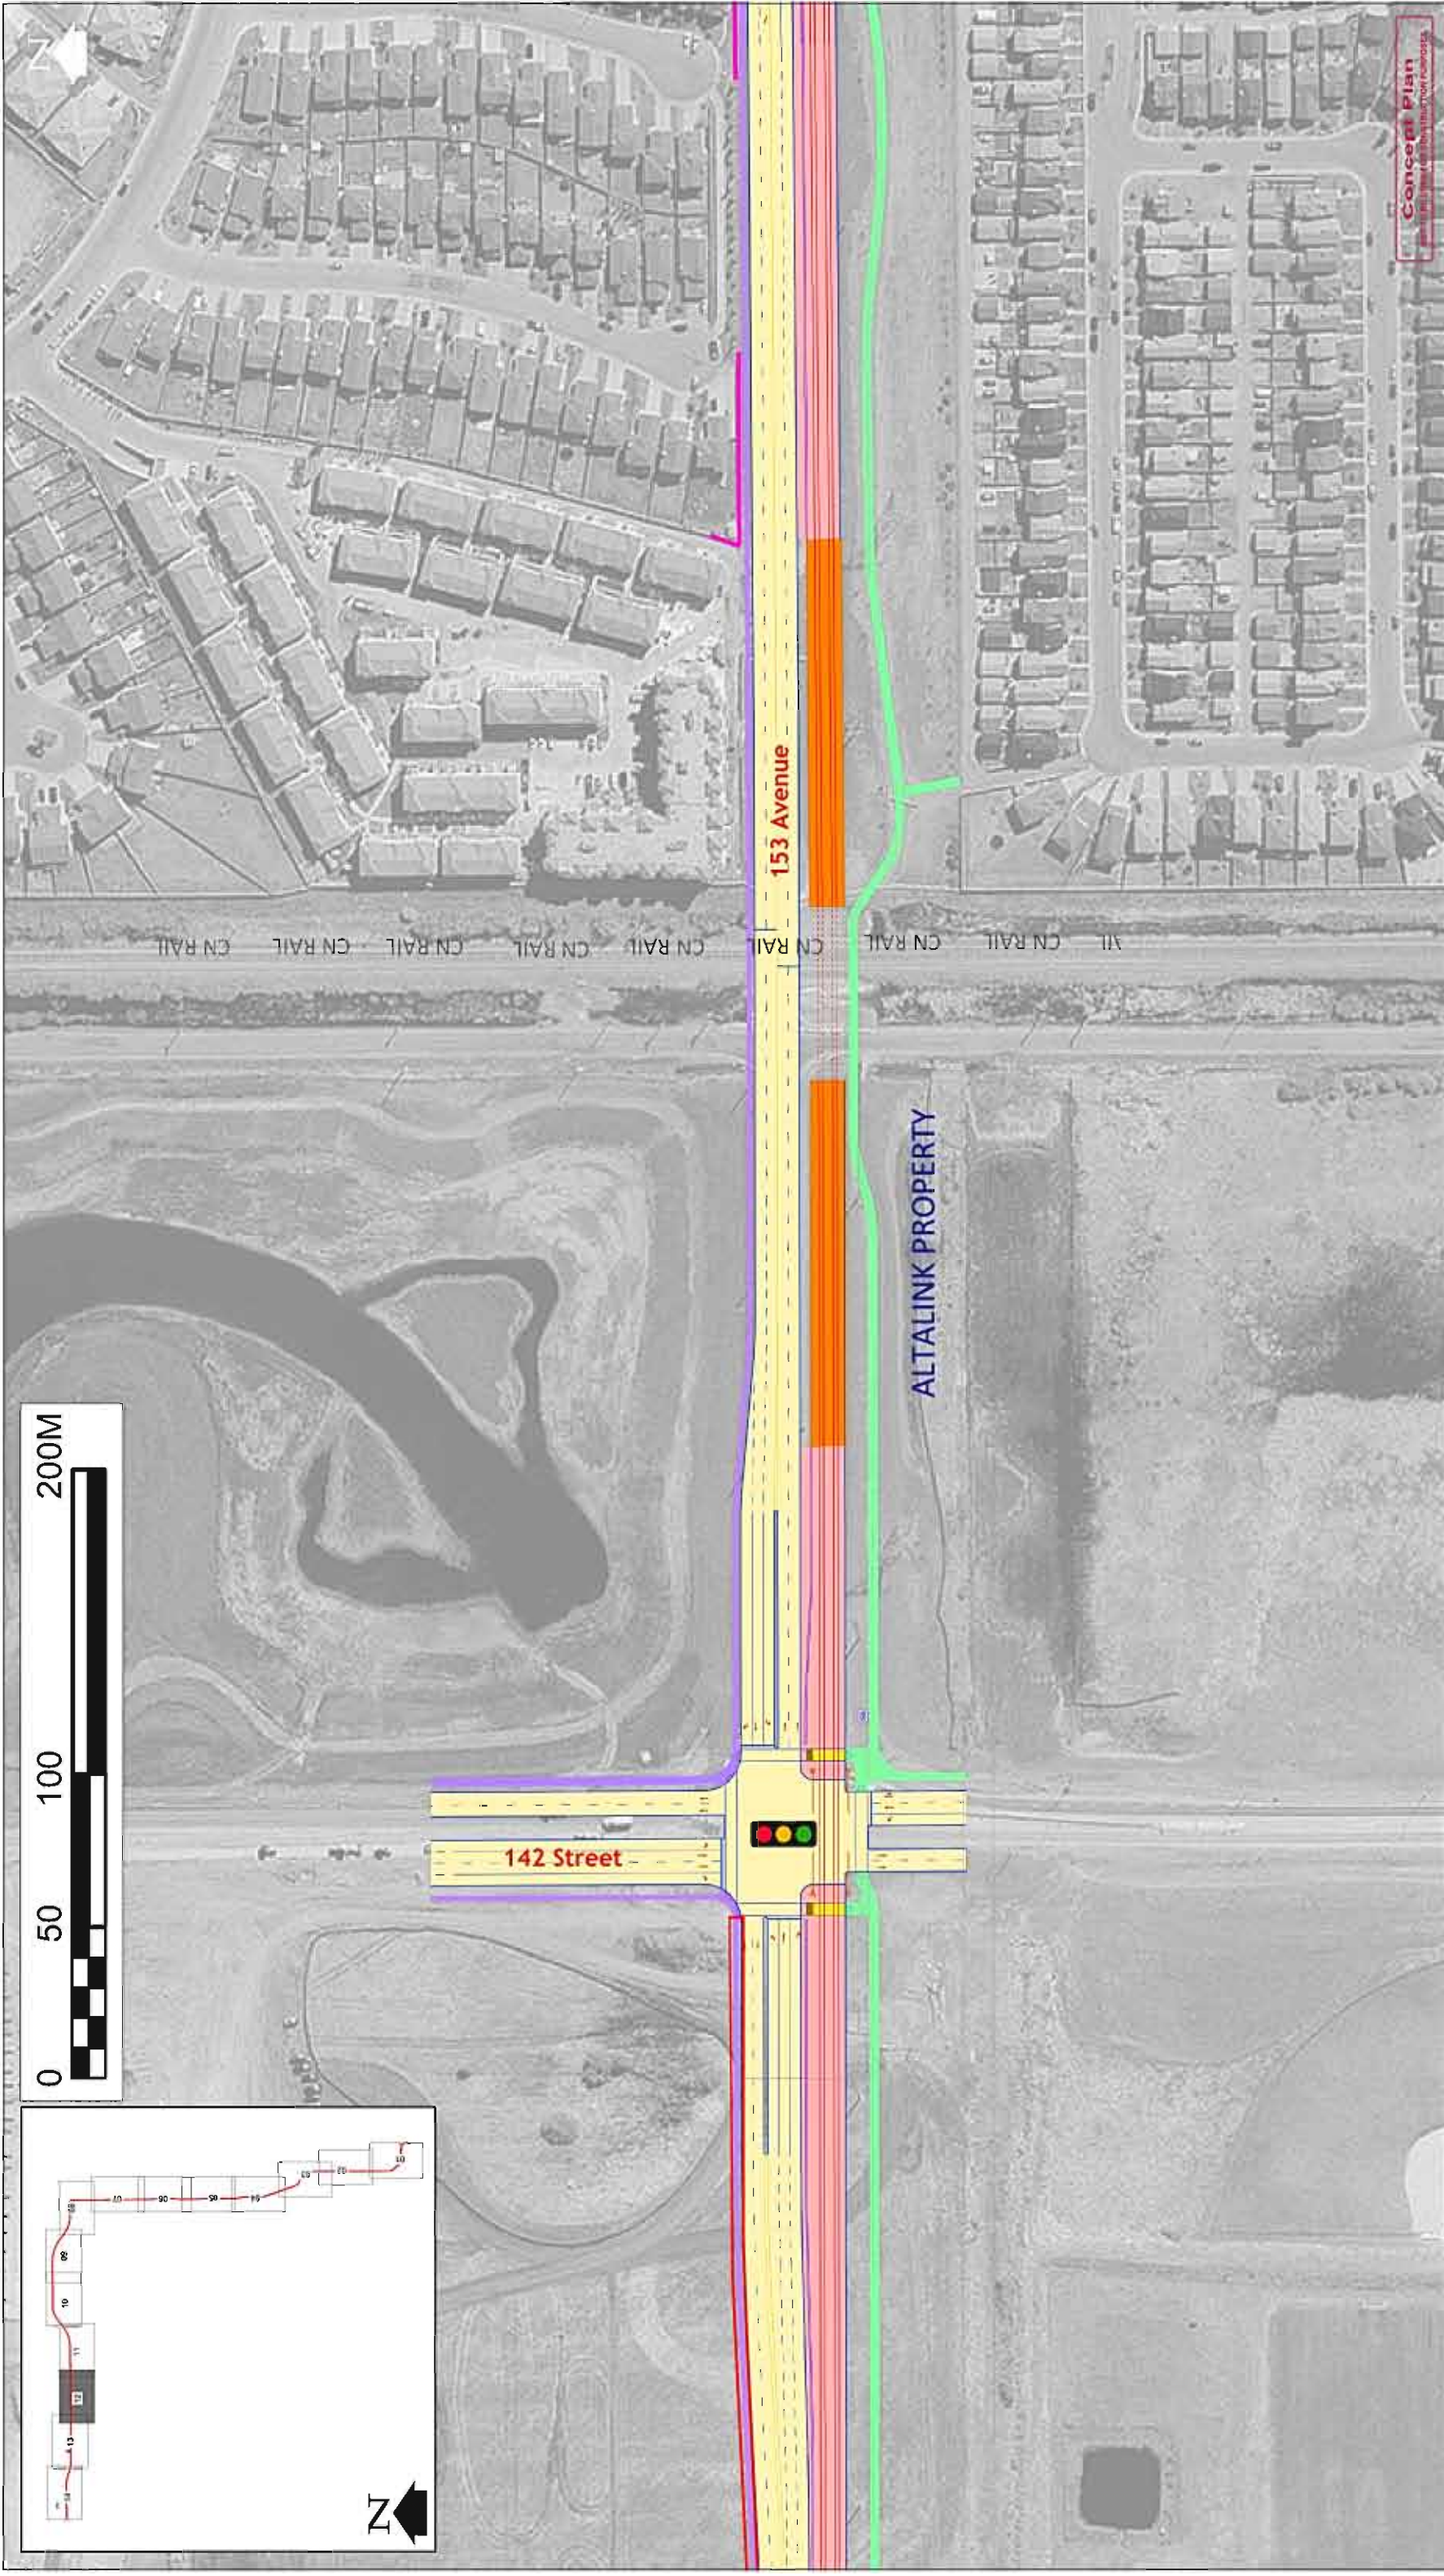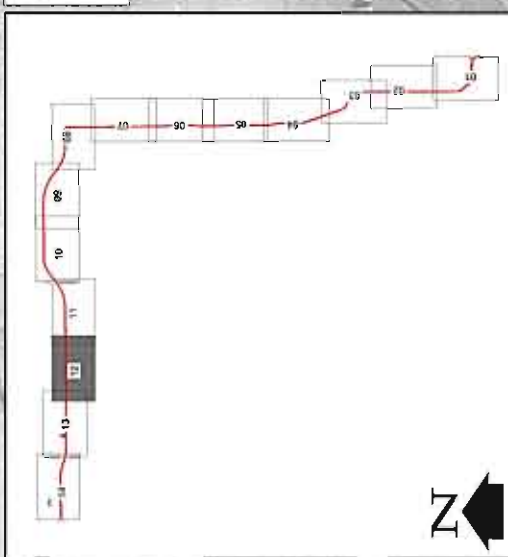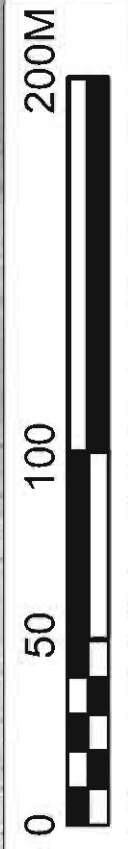




Concept Plan
 1:1000 Scale

steer daves gleave
 970-355 Burrard Street Vancouver BC V6C 2G8
 Tel: +1 604 629 2610 Fax: +1 604 629 2611
 Draw: LMS Project No: 22415601 Date: 05/04/2013
 Scale: 1:1000 No. Sheet 12 of 14

Rev	Date	Comments	Old App
-		ORIGINAL ISSUE	

Edmonton LRT Expansion Northwest LRT - 142 Street

- LEGEND**
- LRT at Grade
 - Underground LRT
 - Elevated LRT
 - LRT Station
 - Roadworks
 - Shared Use Path
 - Sidewalk
 - On-Street Parking
 - Property Required
 - Pedestrian Refuge
 - Crossing Gate
 - Directional Arrows
 - Pavement Markings
 - Fence
 - Signal Intersection
 - Property Required
 - Crossing
 - Pedestrian Crossing
 - LRT Equipment Room
 - Trees / Planting
 - Bicycle Parking
 - Signal Bungalow
 - Access Closed
 - Potential Noise Attenuation
 - Existing Bus Stop

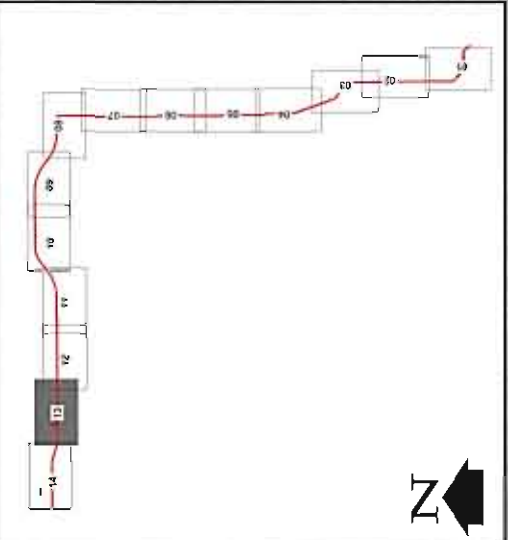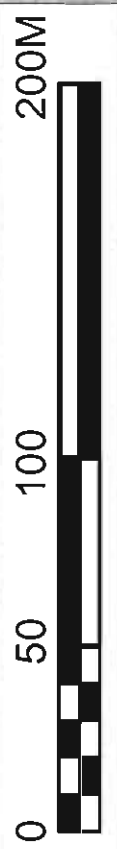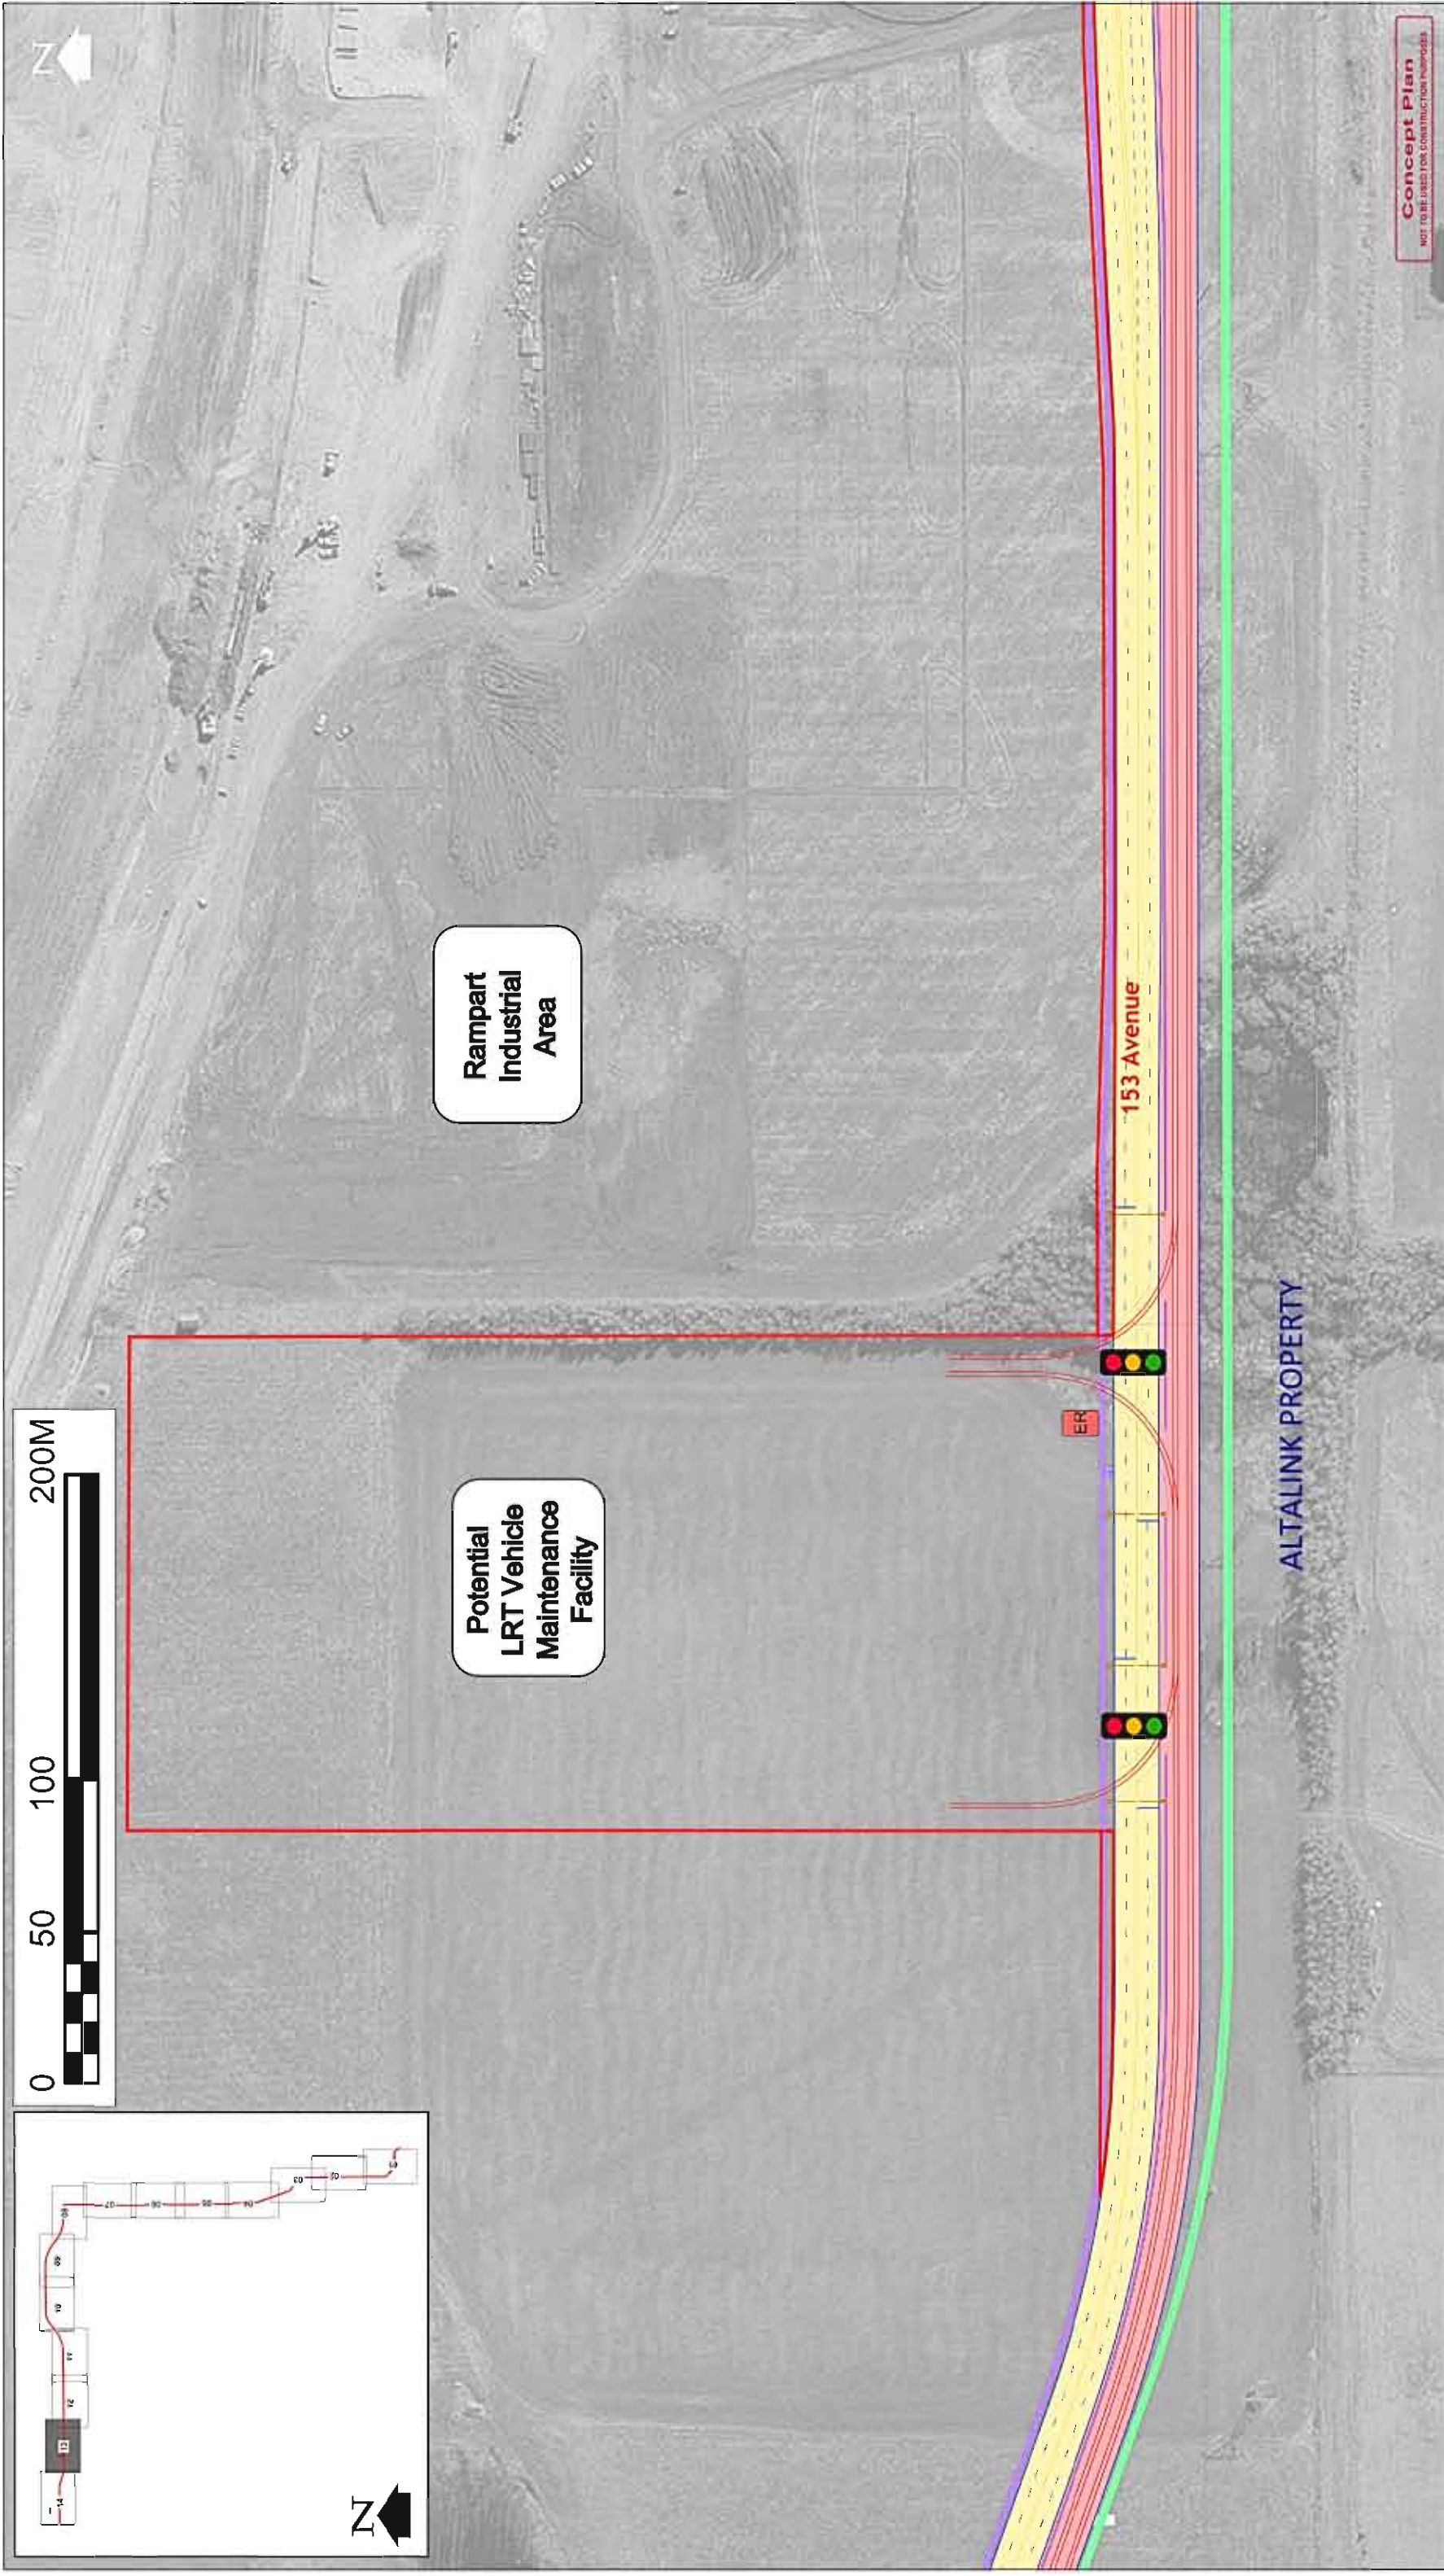

Concept Plan
NOT TO BE USED FOR CONSTRUCTION PURPOSES



steer daviess gleave
970-355 Burrard Street Vancouver BC V6C 2G8
Tel: +1 604 629 2610 Fax: +1 604 629 2611
Drawn: LMS Project No: 22415601 Date: 05/04/2013
Scale: 1:1000 No. Sheet 13 of 14

Rev	Date	Comments	Clid	App
-				
		ORIGINAL ISSUE		

Edmonton LRT Expansion Northwest LRT - Rampart Industrial Area

LEGEND

	LRT at Grade		Pedestrian Refuge		Pedestrian Crossing
	Underground LRT		Crossing Gate		LRT Equipment Room
	Elevated LRT		Directional Arrows		Trees / Planting
	LRT Station		Pavement Markings		Bicycle Parking
	Roadworks		Fence		Signal Bungallow
	Shared Use Path		Signal Intersection		Access Closed
	Sidewalk		Signalised Pedestrian Crossing		Potential Noise Attenuation
	On-Street Parking		Property Required		Existing Bus Stop

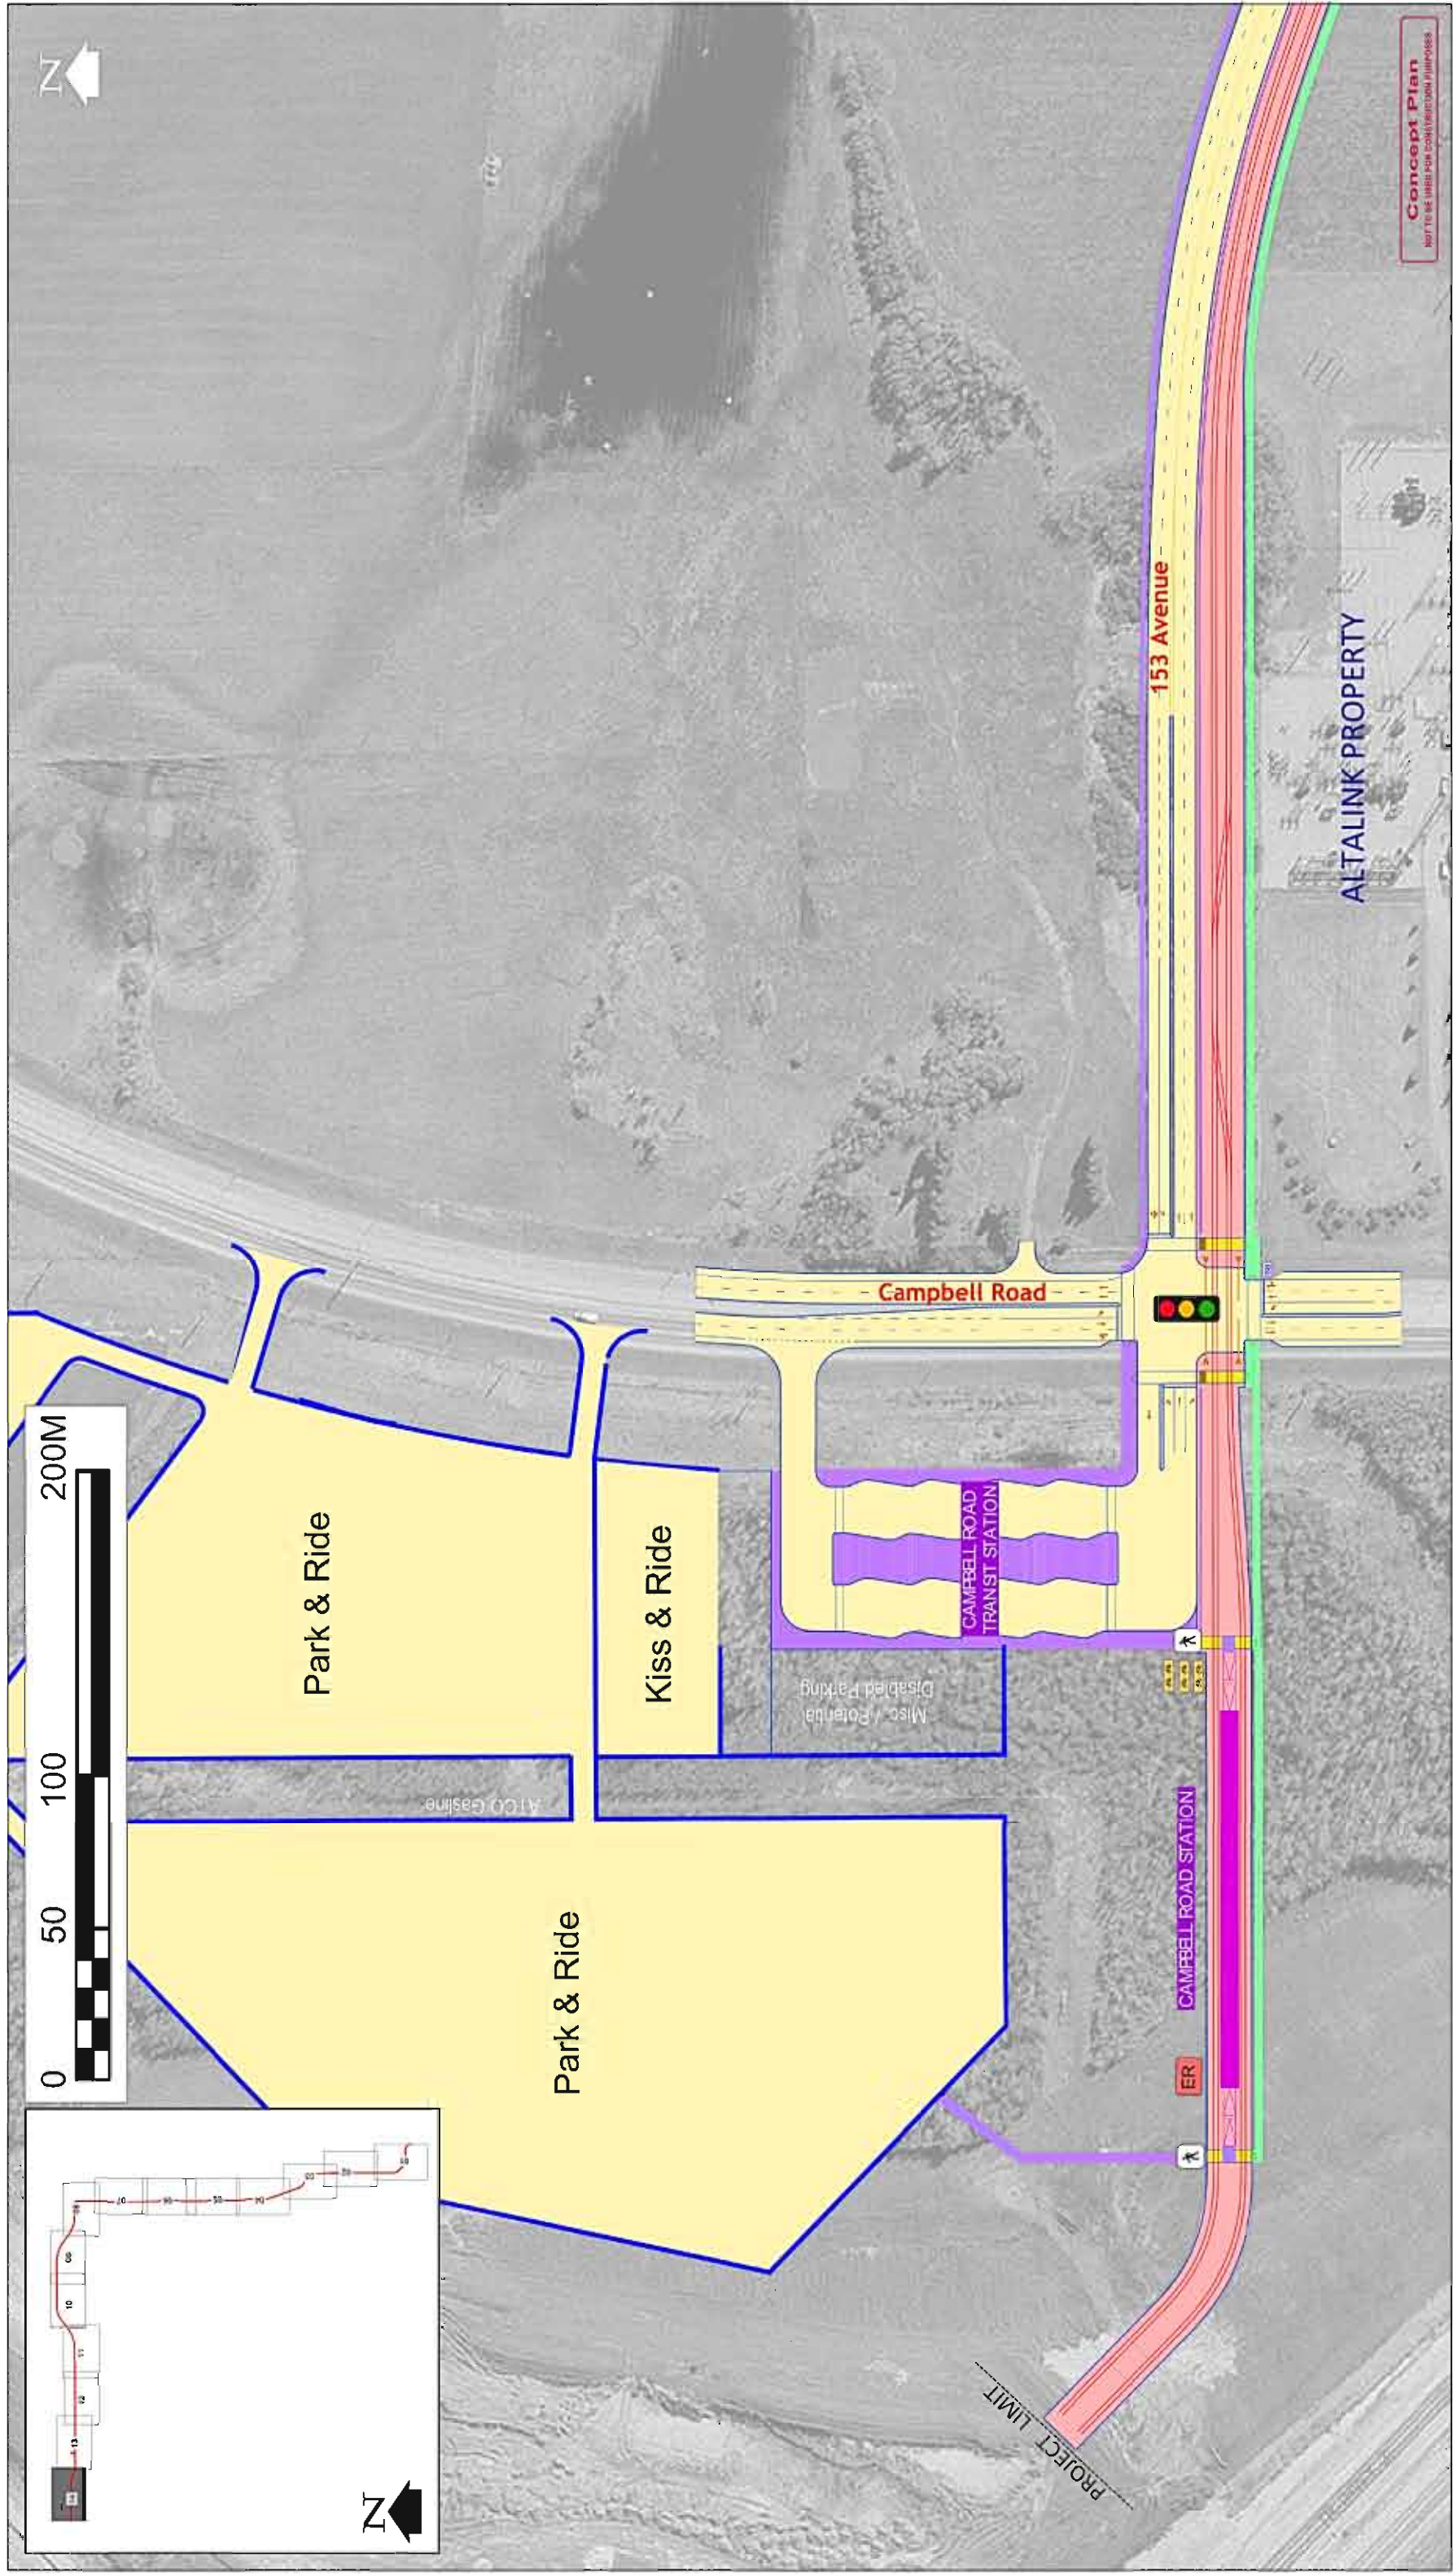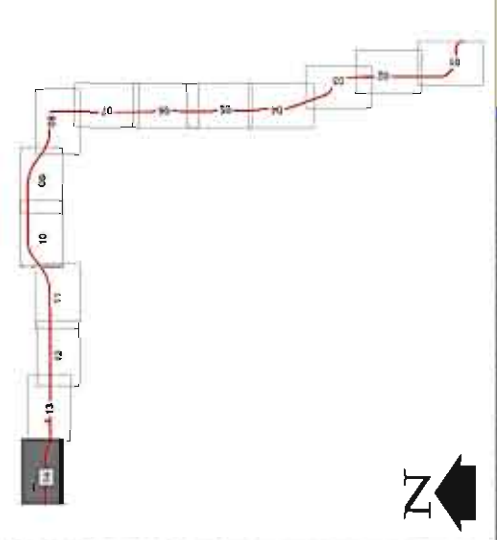

Concept Plan
NOT TO BE USED FOR CONSTRUCTION PURPOSES

Rev	Date	Comments	Clk	App
-	-	-	-	-

Drawn: LMS
Project No: 22415601
Date: 05/04/2013
Scale: 1:1000
No. Sheet 14 of 14

Edmonton LRT Expansion
Northwest LRT - Campbell Road Station

LEGEND

LRT at Grade	Pedestrian Crossing
Underground LRT	LRT Equipment Room
Elevated LRT	Trees / Planting
LRT Station	Bicycle Parking
Roadworks	Signal Bungalow
Shared Use Path	Access Closed
Sidewalk	Potential Noise Attenuation
On-Street Parking	Existing Bus Stop
Property Required	
Signalised Pedestrian Crossing	
Pedestrian Refuge	
Crossing Gate	
Directional Arrows	
Fence	
Signal Intersection	