


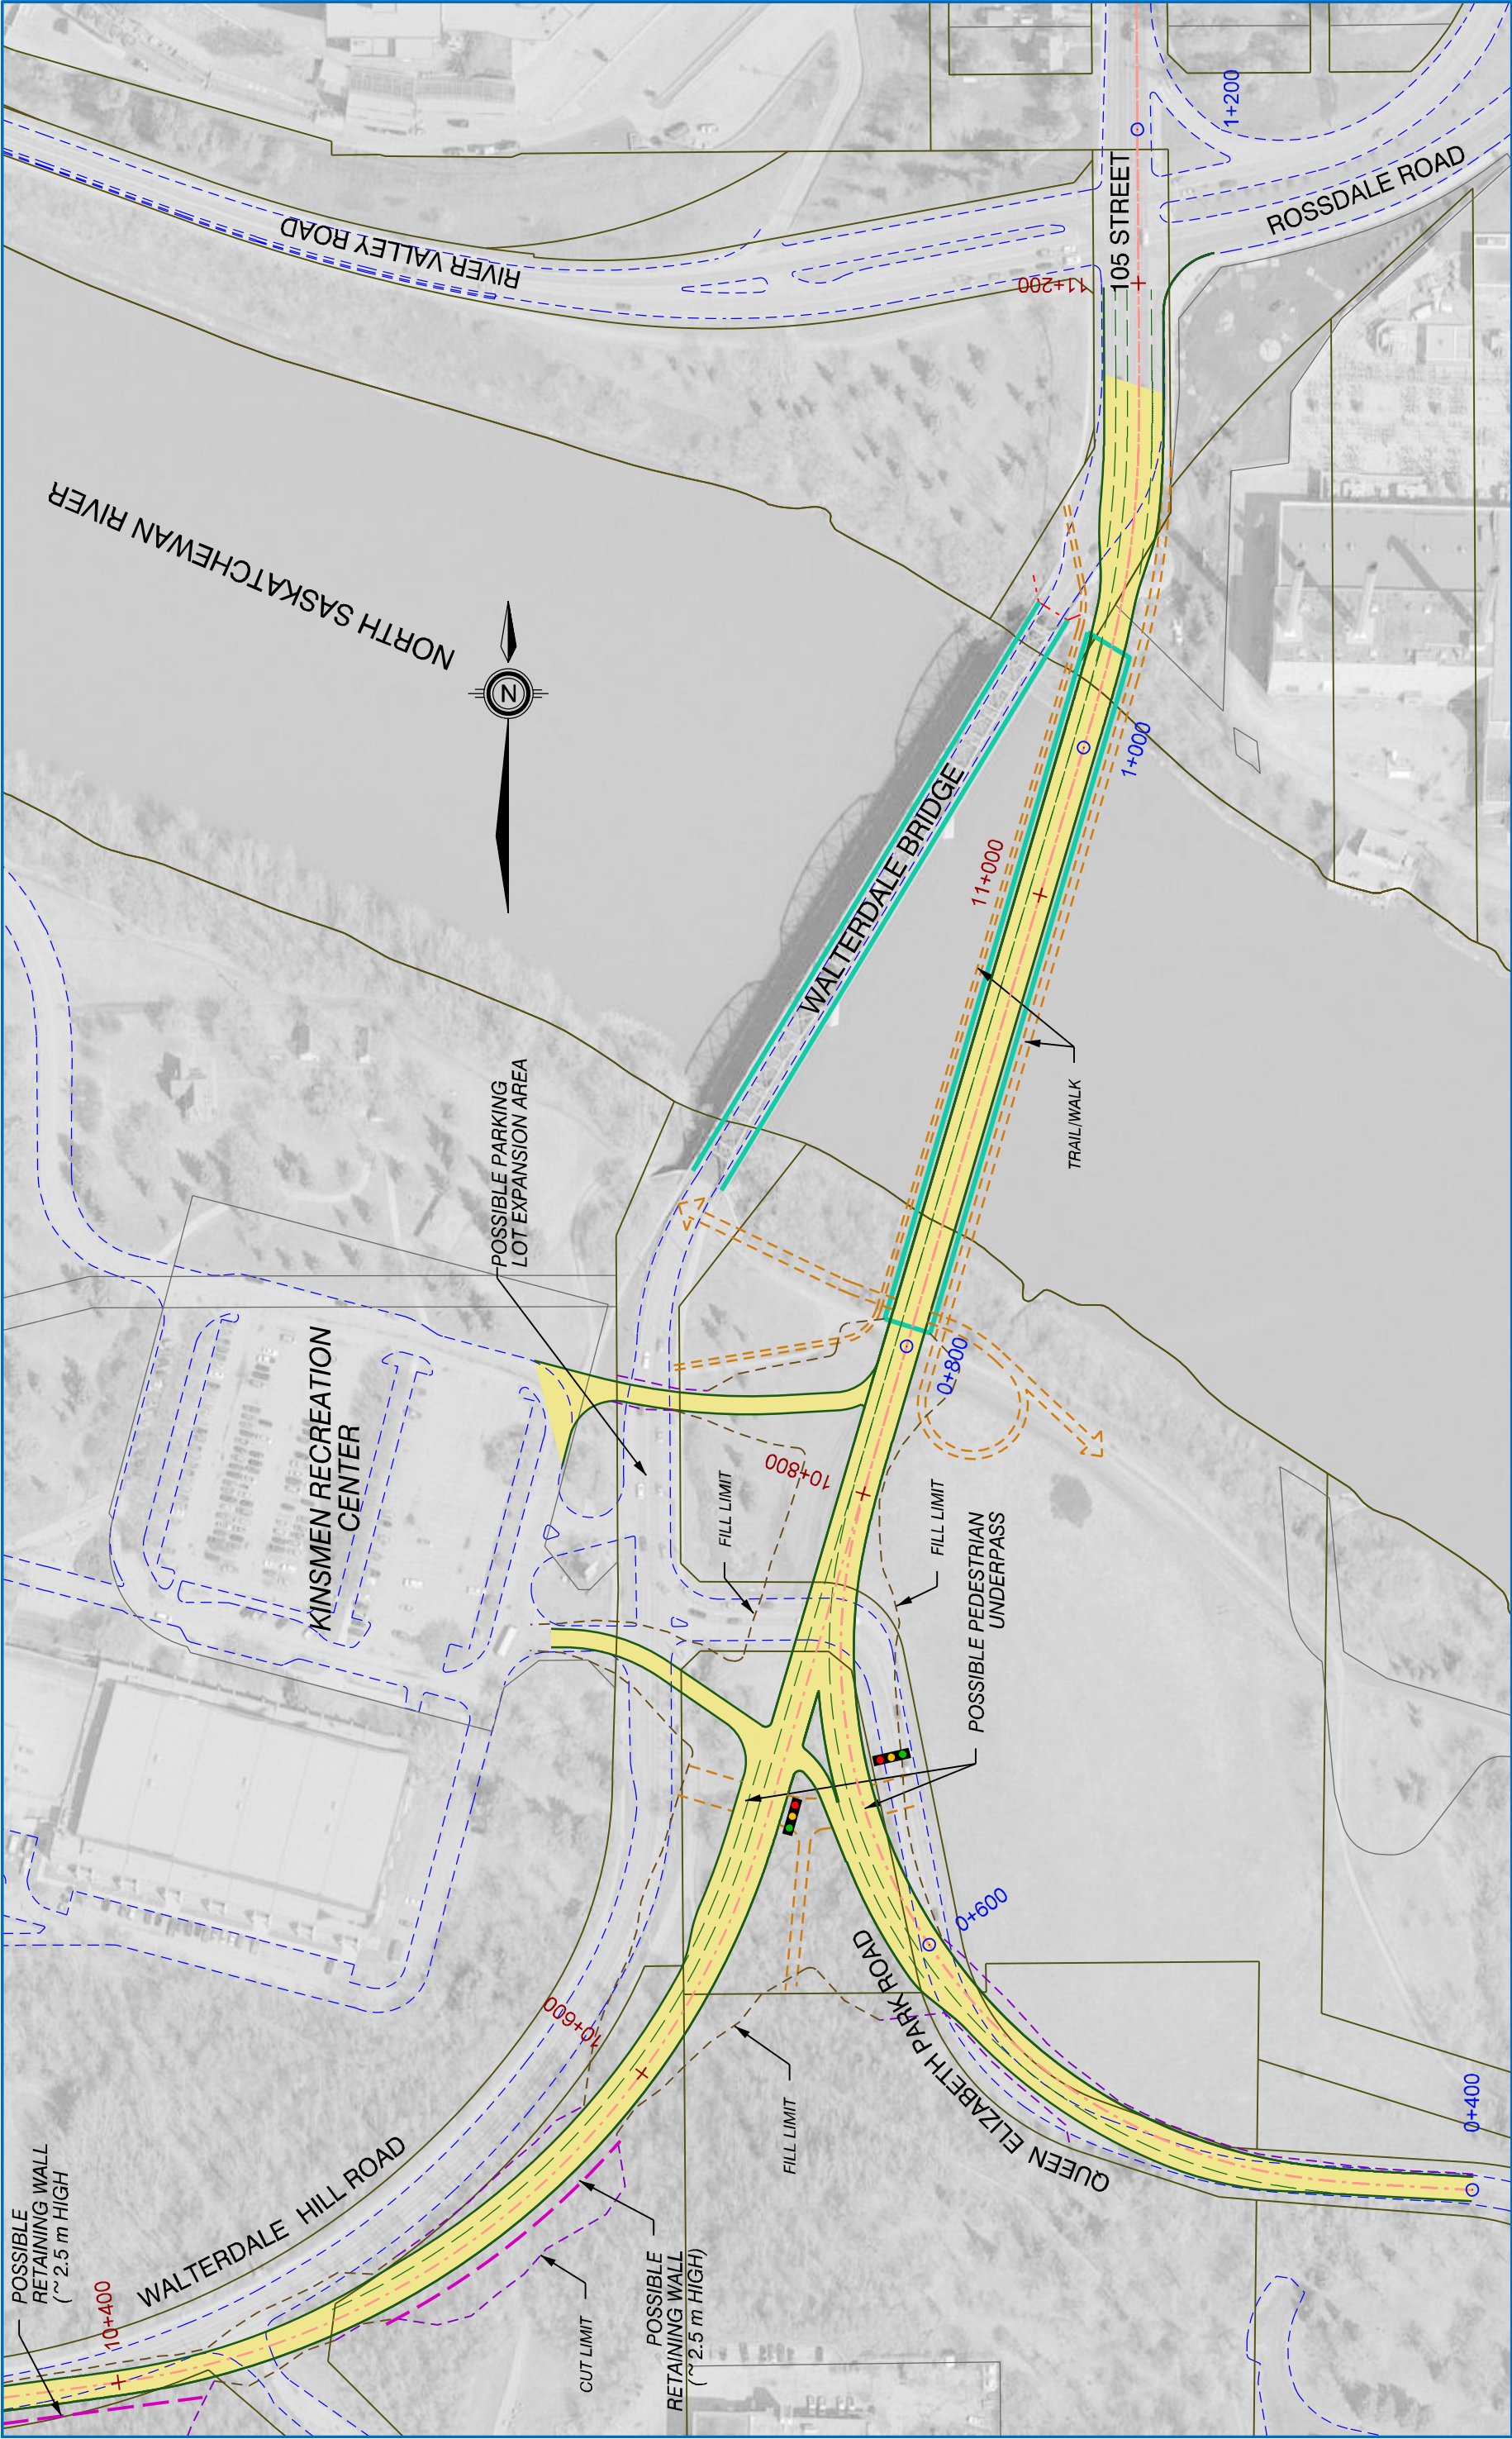

PROJECT: WALTERDALE BRIDGE REPLACEMENT CONCEPT PLANNING STUDY PLAN		PLAN NO.	
		EXHIBIT E.S.1.	
		DRAWN BY: C. BRIDGE CHECKED BY: MARCH 2011	
Manager, Transportation Planning Branch Director, Financial and Capital Planning		Edmonton TRANSPORTATION	

ISL

Engineering
and Land Services

DIALOG

BUCKLAND
& TAYLOR
Inc.
Bridge Engineering

AL-TERRA

ENGINEERING

SCALE

020406080m

HOR

ISL

Engineering
and Land Services

DIALOG

Engineering
and Land Services

BUCKLAND
& TAYLOR
Inc.

Bridge Engineering

AL-TERRA

ENGINEERING