


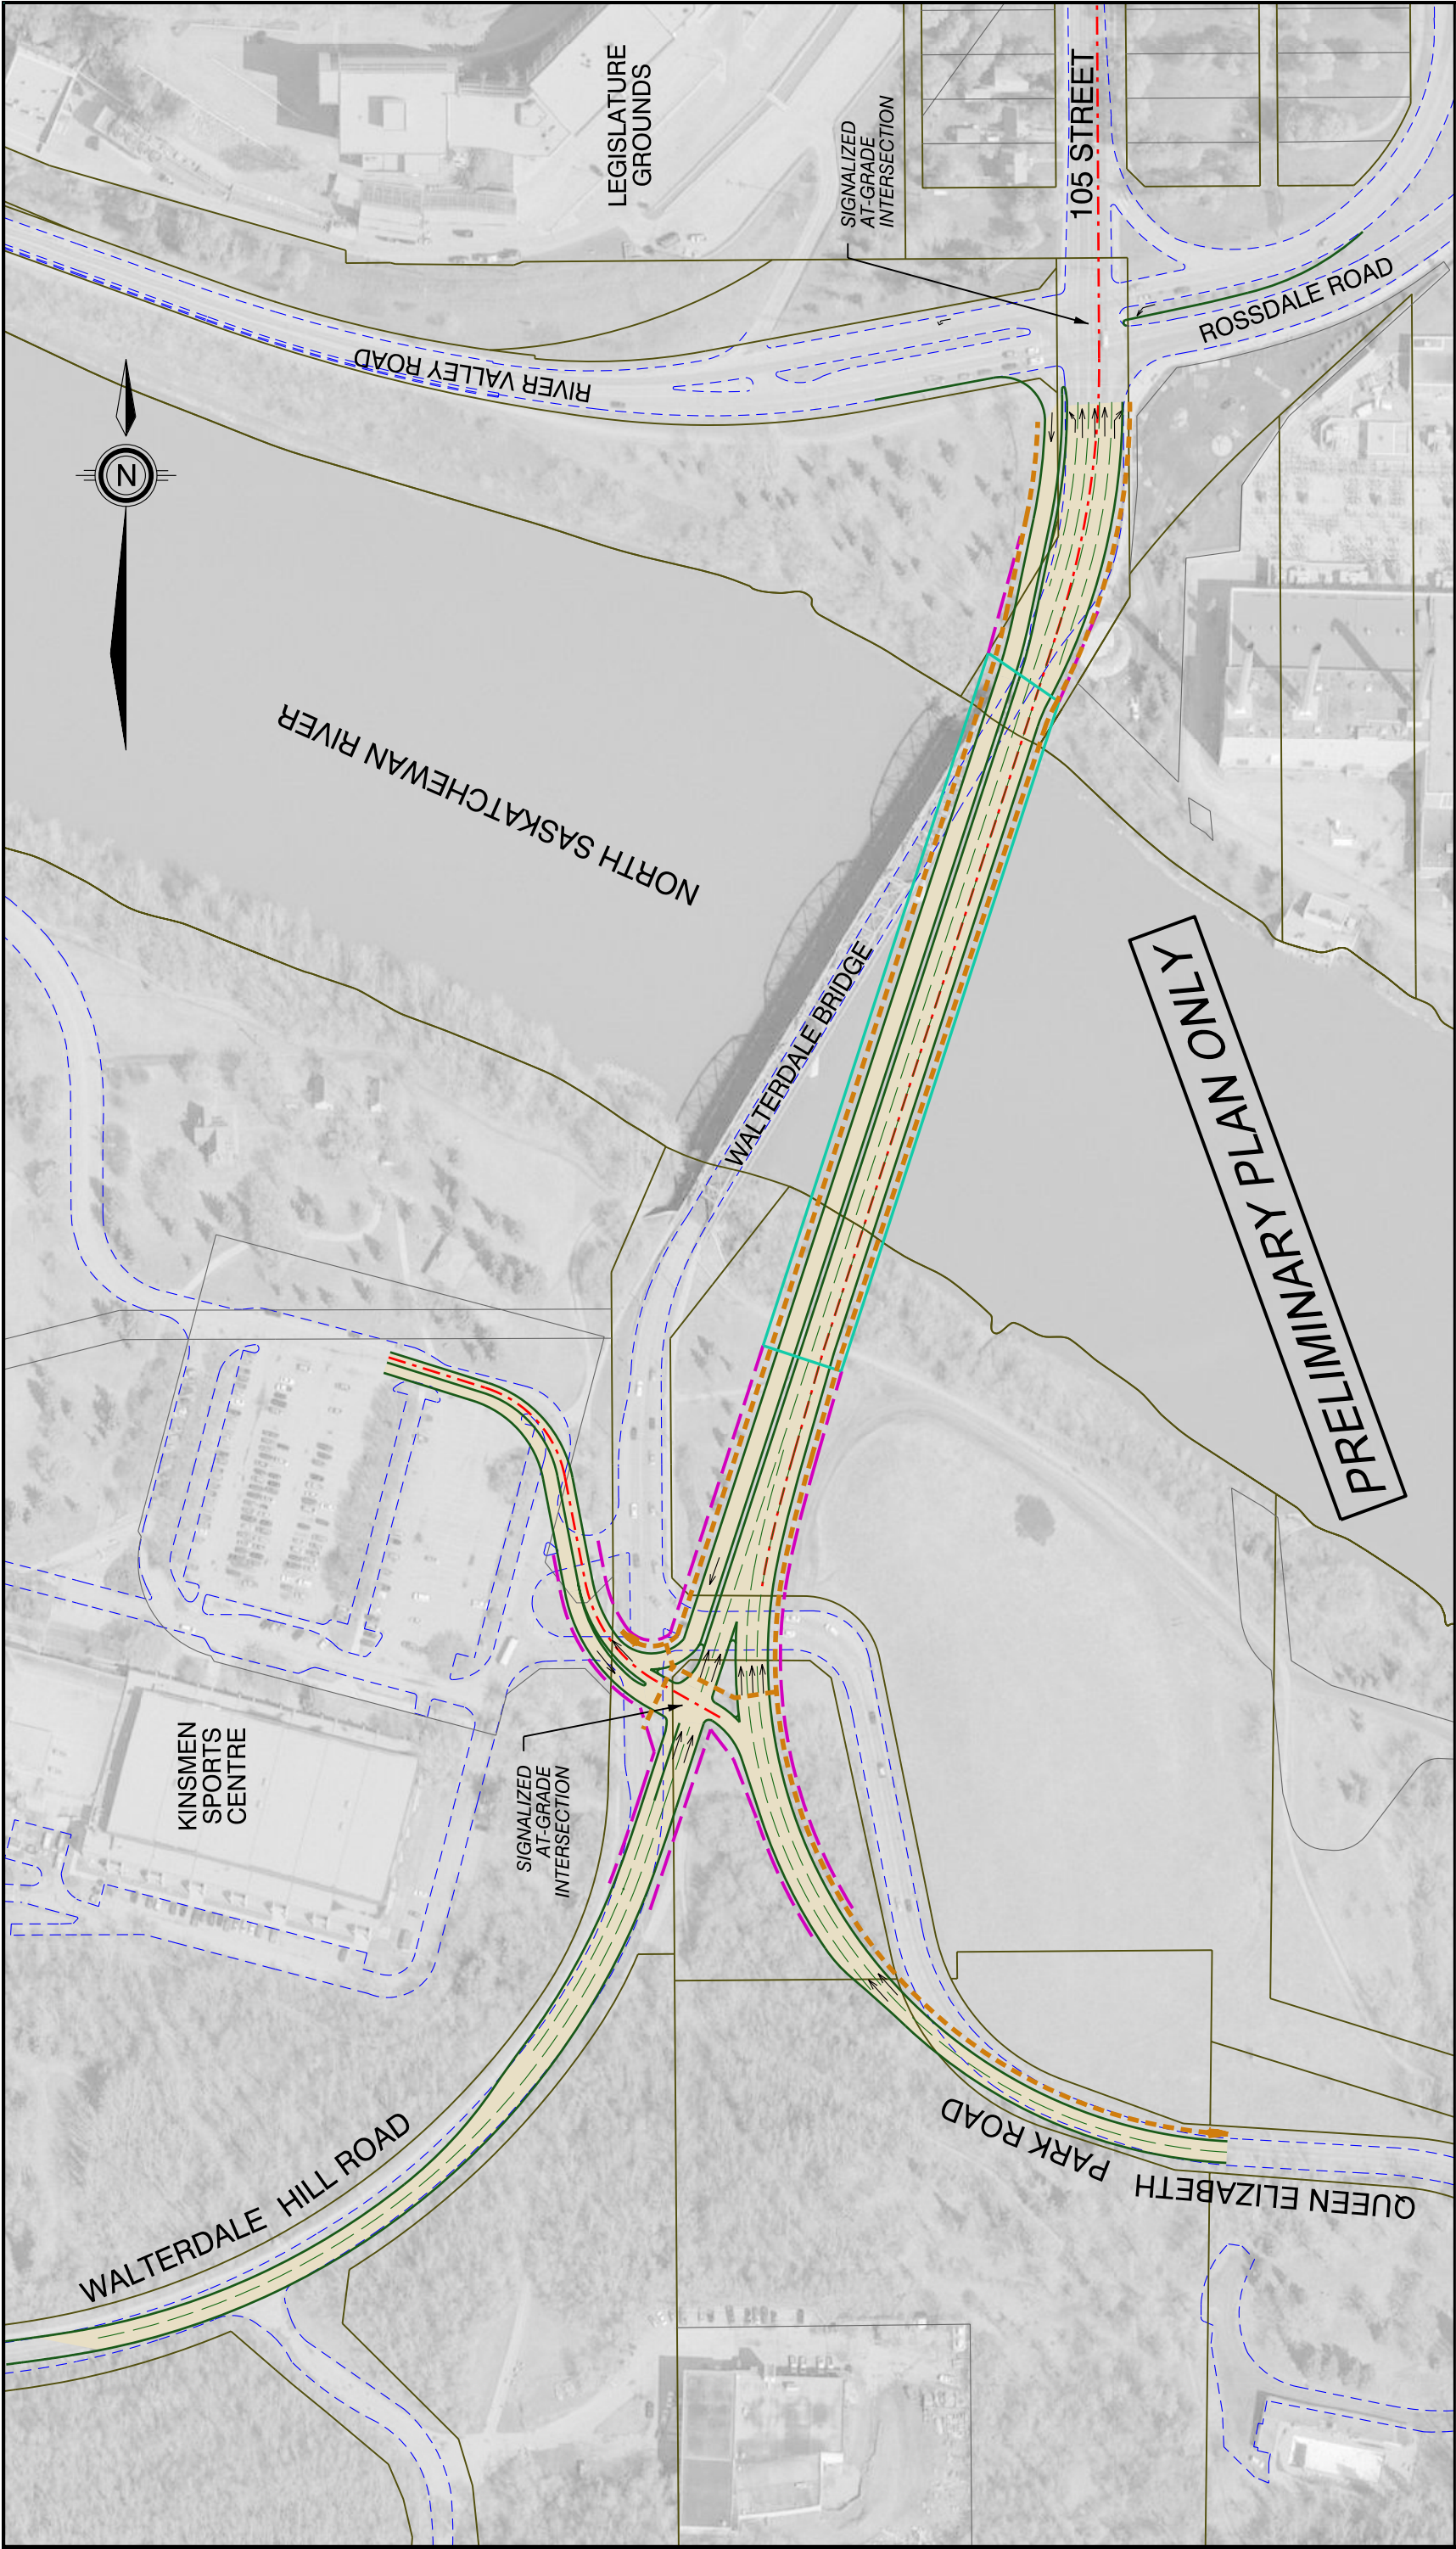


Base Bridge Option
WALTERDALE BRIDGE REPLACEMENT
CONCEPT PLANNING STUDY

Trails
Retaining Wall
Bridge
Direction of Traffic



NTS. DECEMBER, 2010

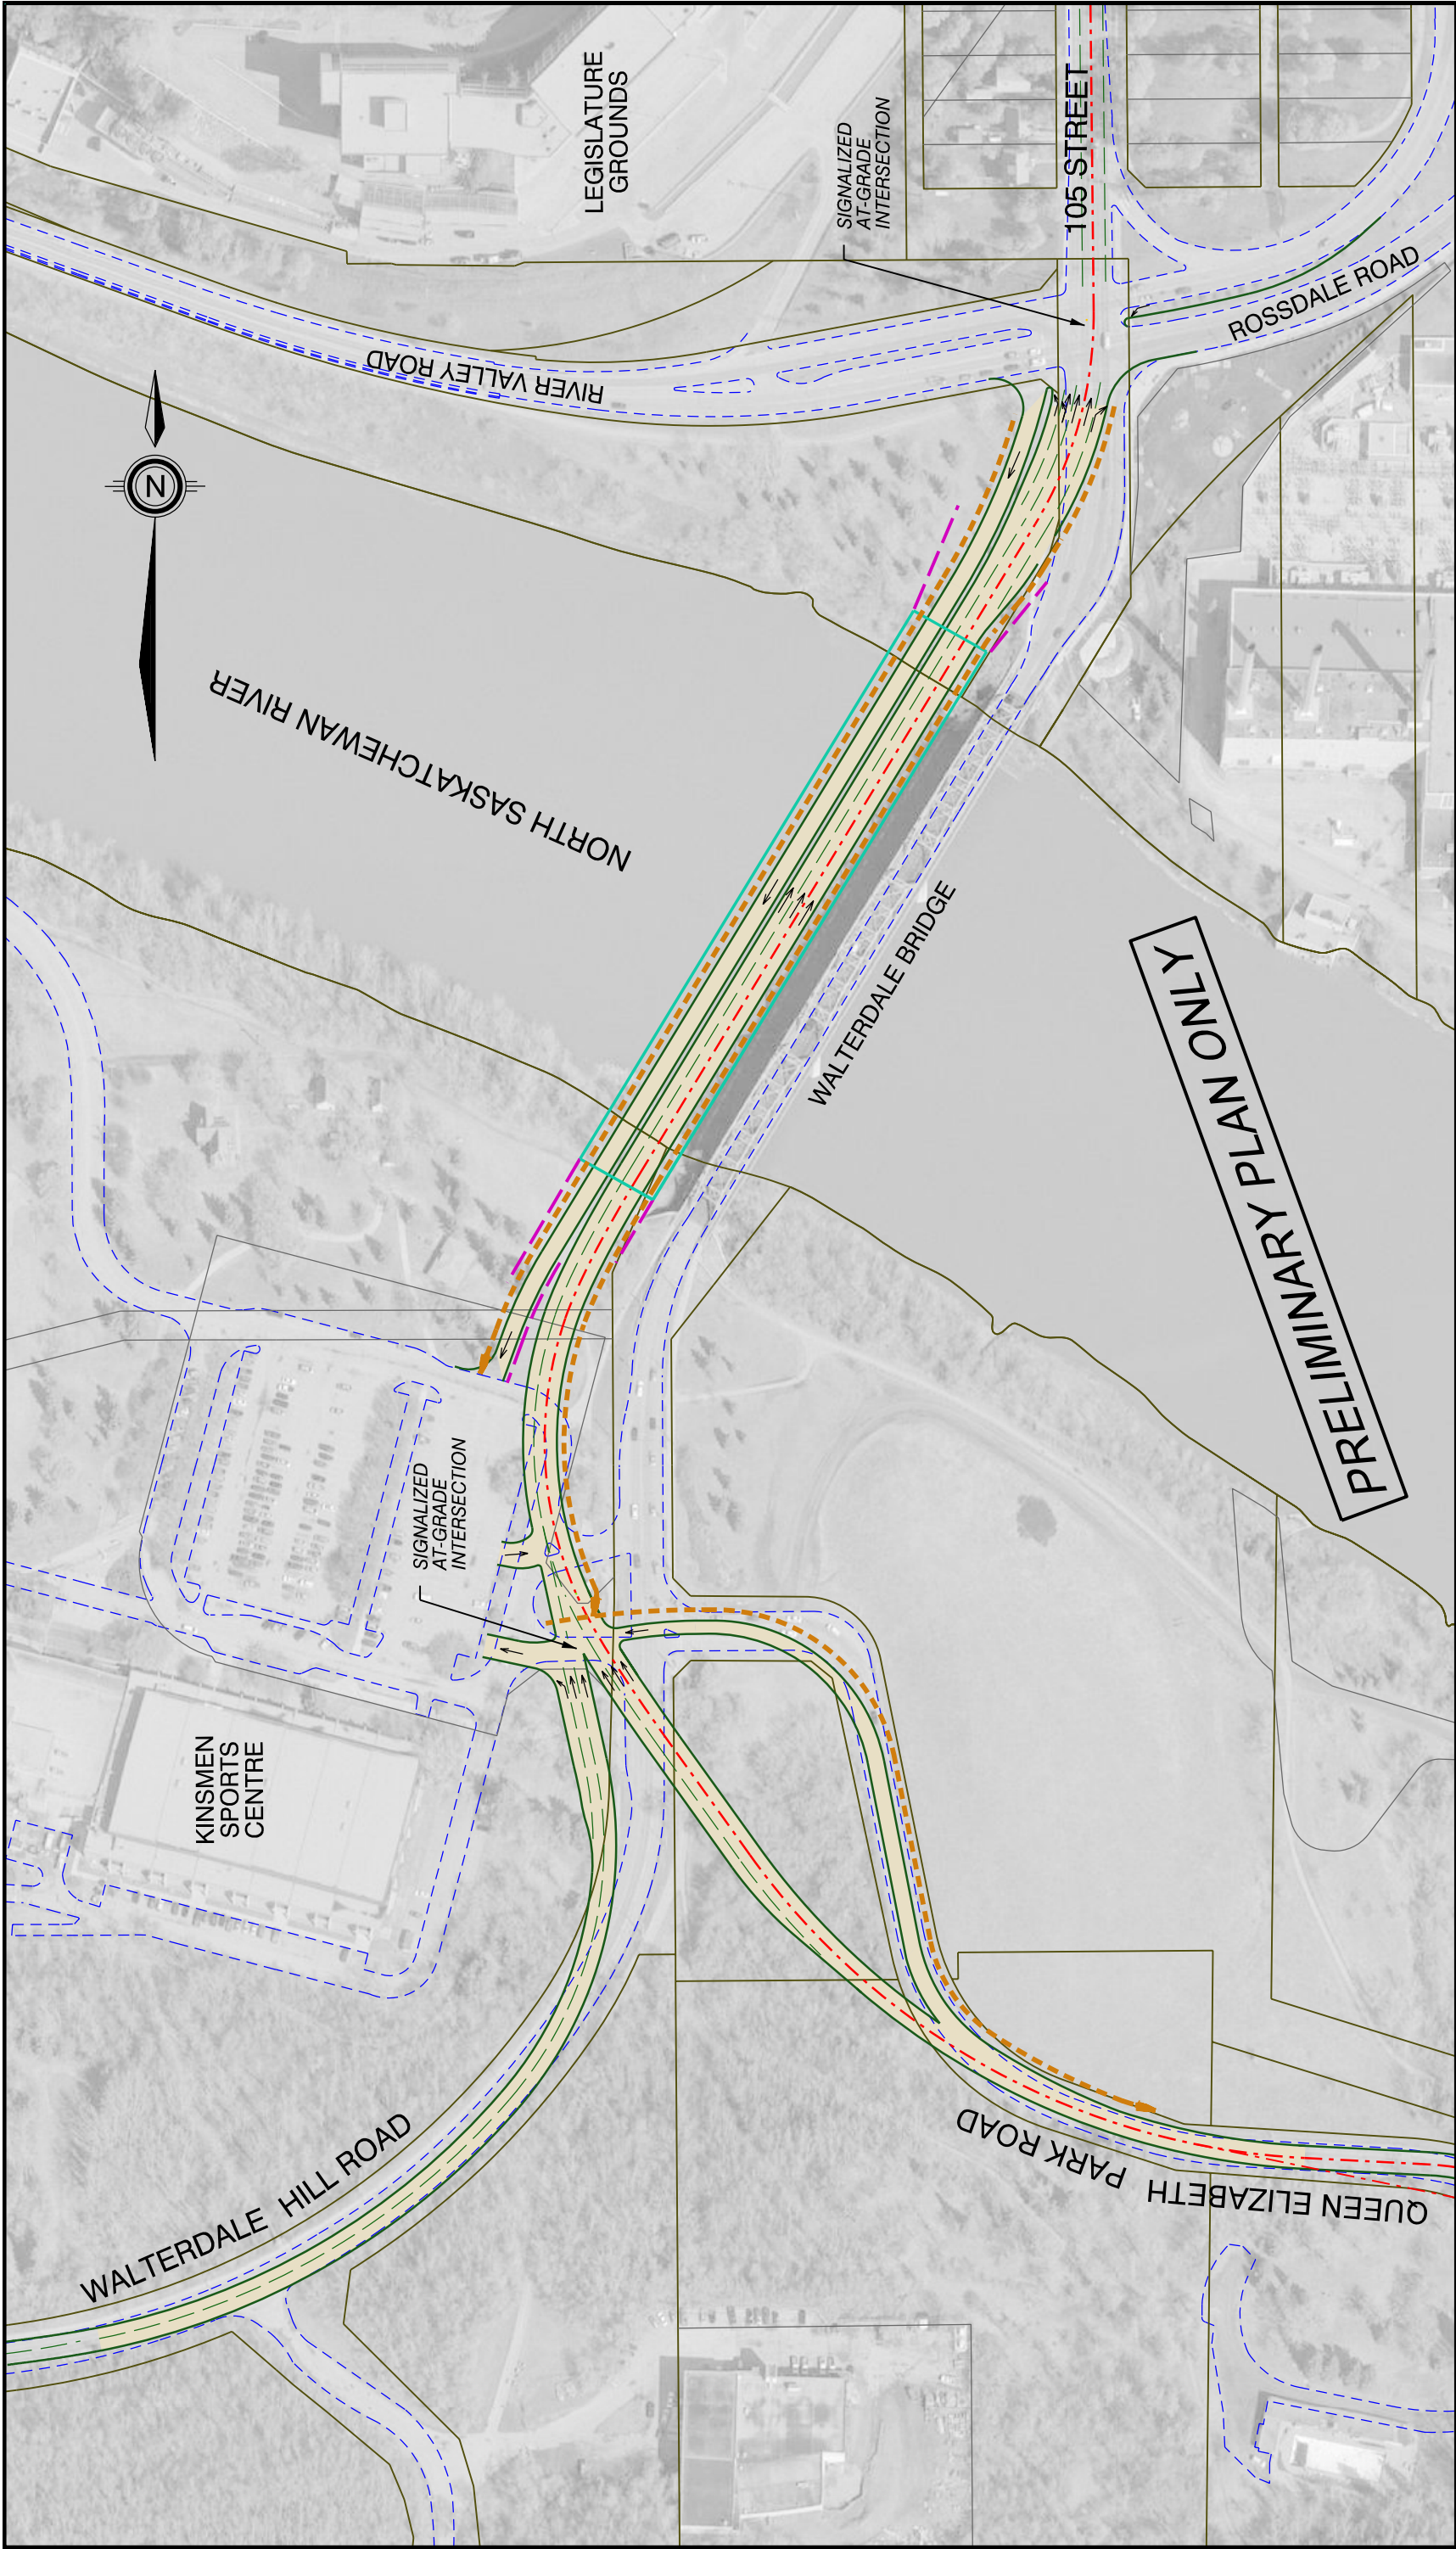

West Bridge Alignment Option
WALTERDALE BRIDGE REPLACEMENT
CONCEPT PLANNING STUDY


NTS. DECEMBER, 2010

Trails
Retaining Wall
Bridge
Direction of Traffic



Exceptional people. Shared success.



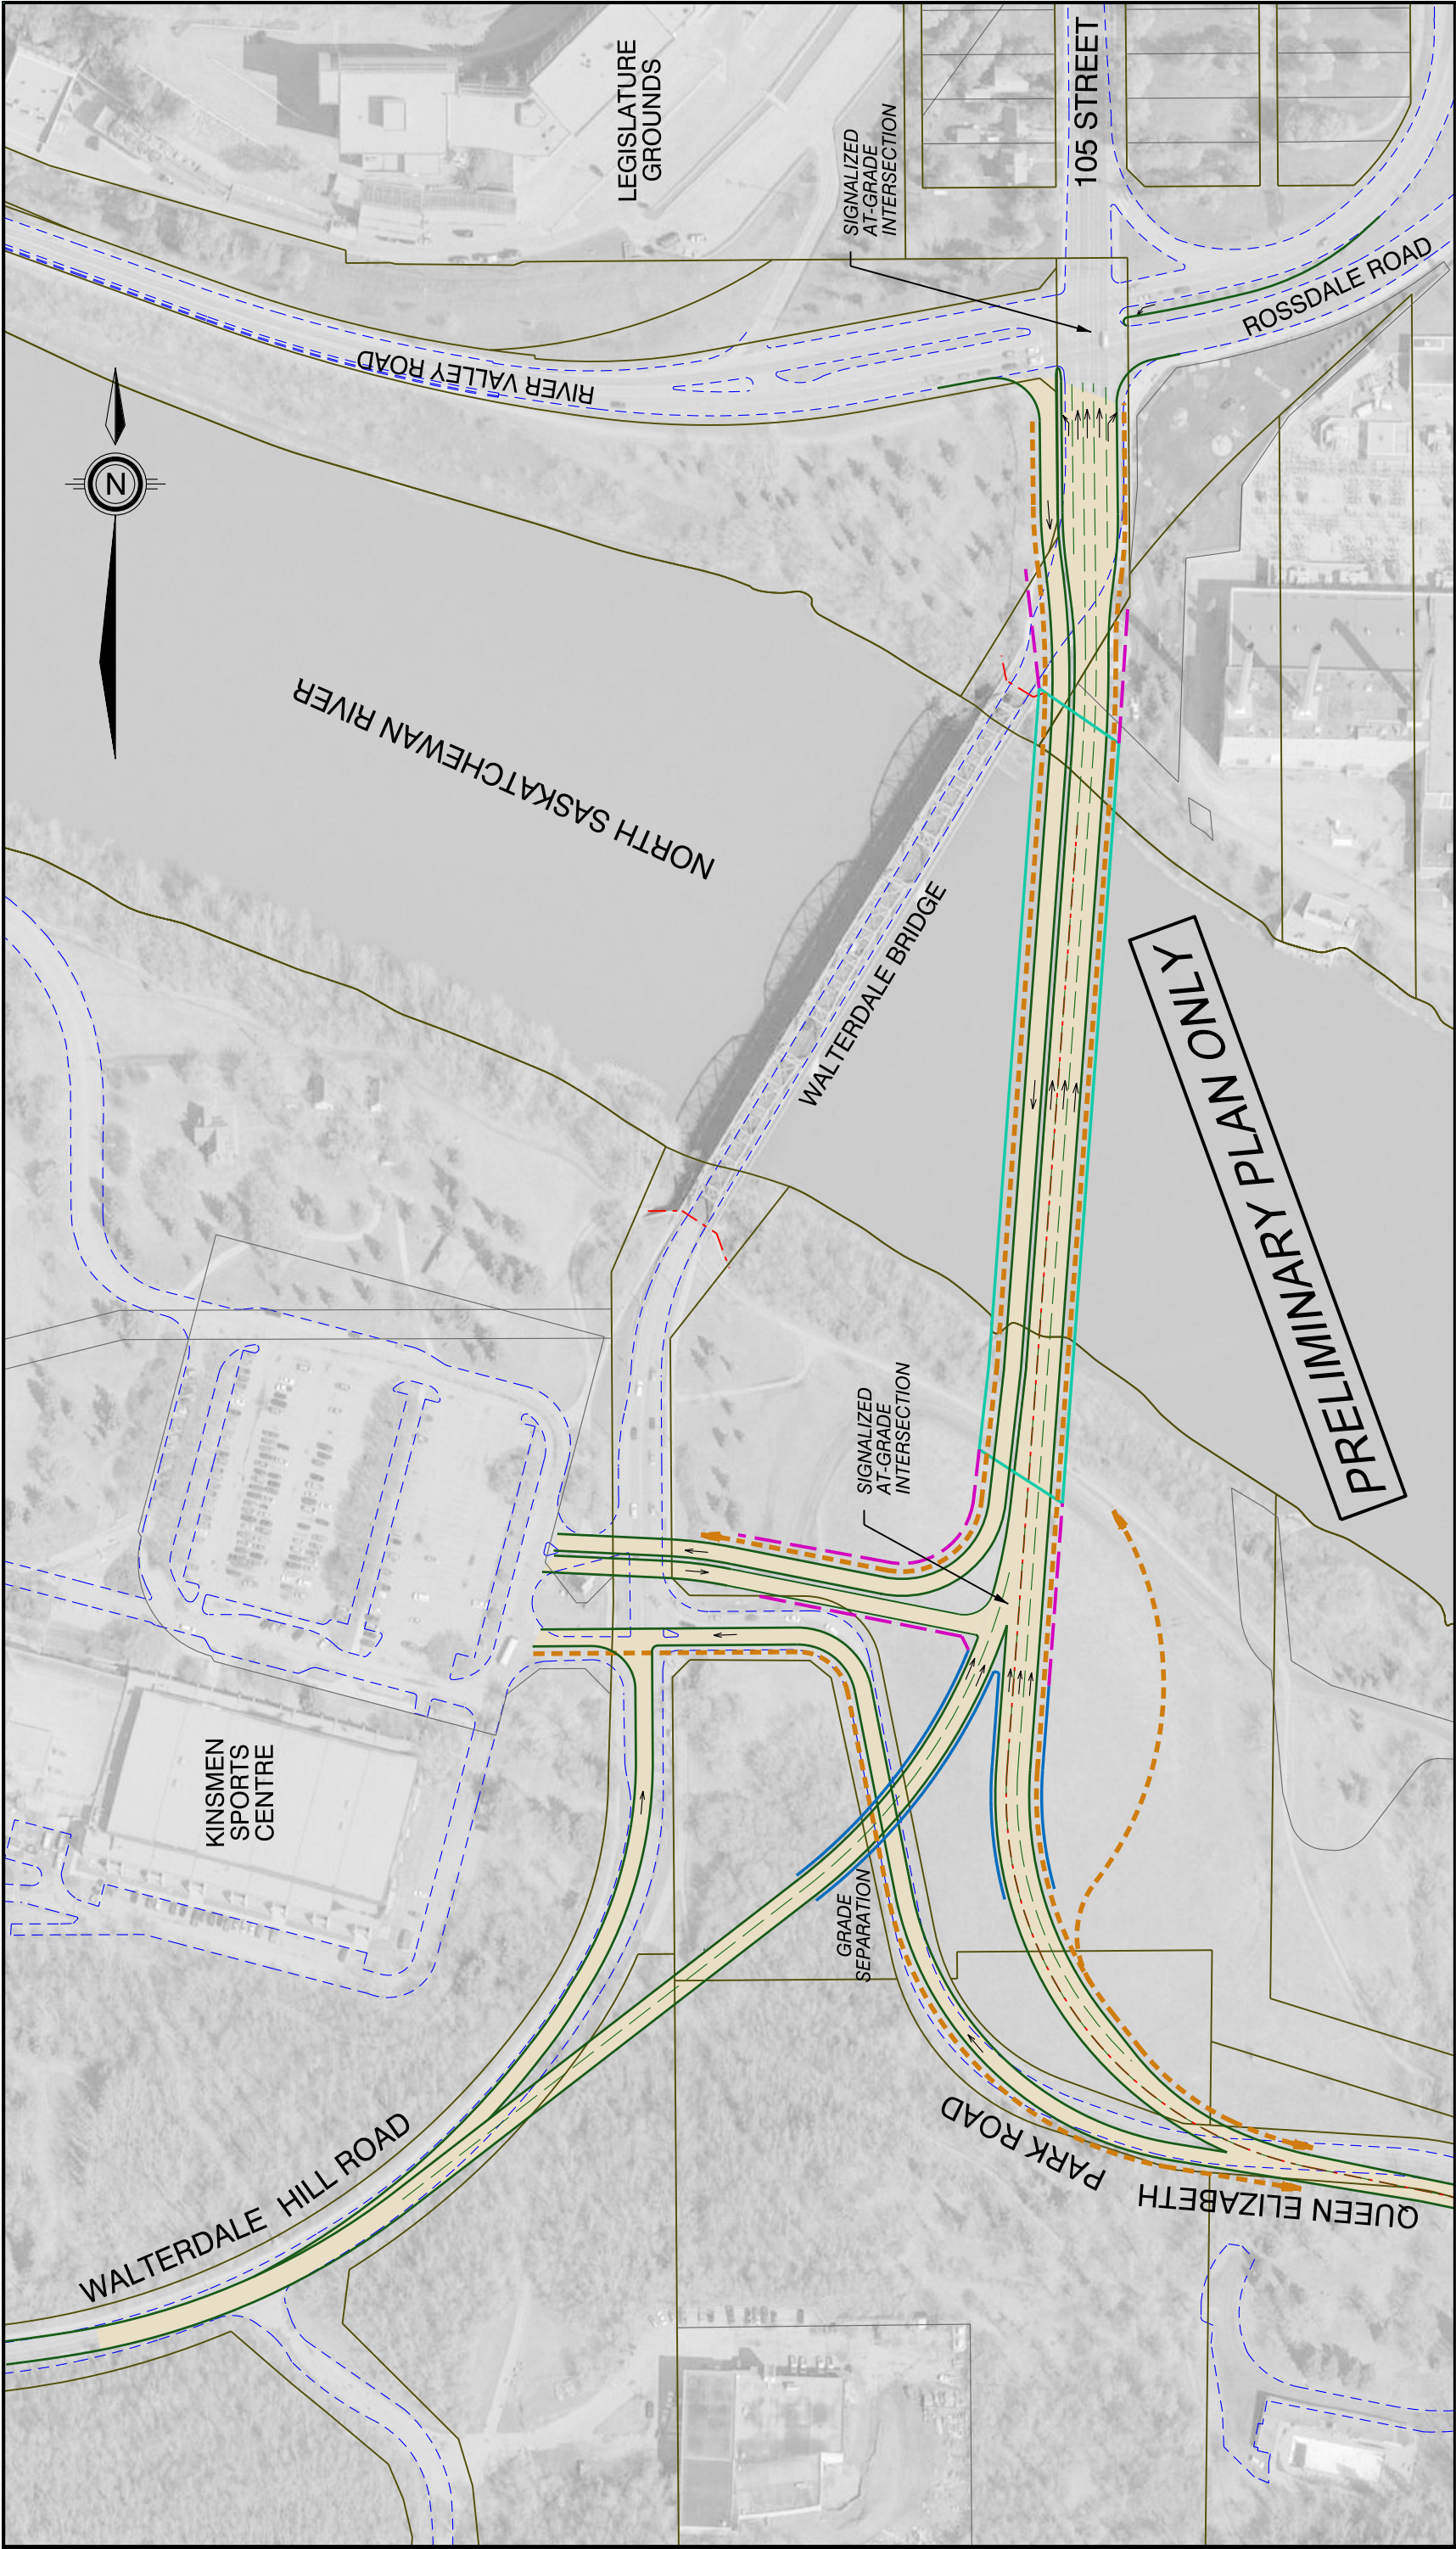

East Bridge Alignment Option
WALTERDALE BRIDGE REPLACEMENT
CONCEPT PLANNING STUDY

NTS. DECEMBER, 2010

LEGEND: Trails Retaining Wall Bridge Direction of Traffic

Trails

Retaining Wall

Bridge

Direction of Traffic



Exceptional people. Shared success.

