

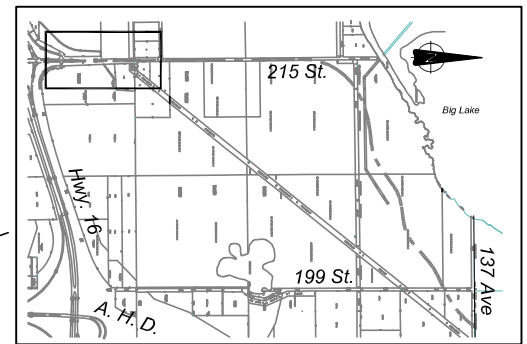
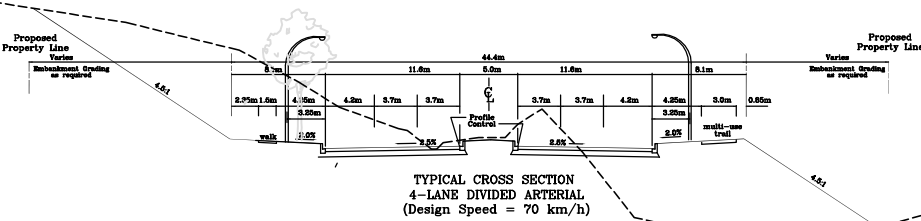
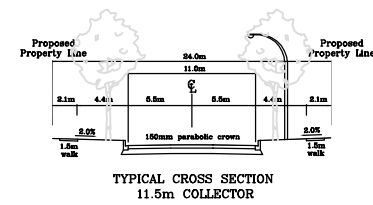


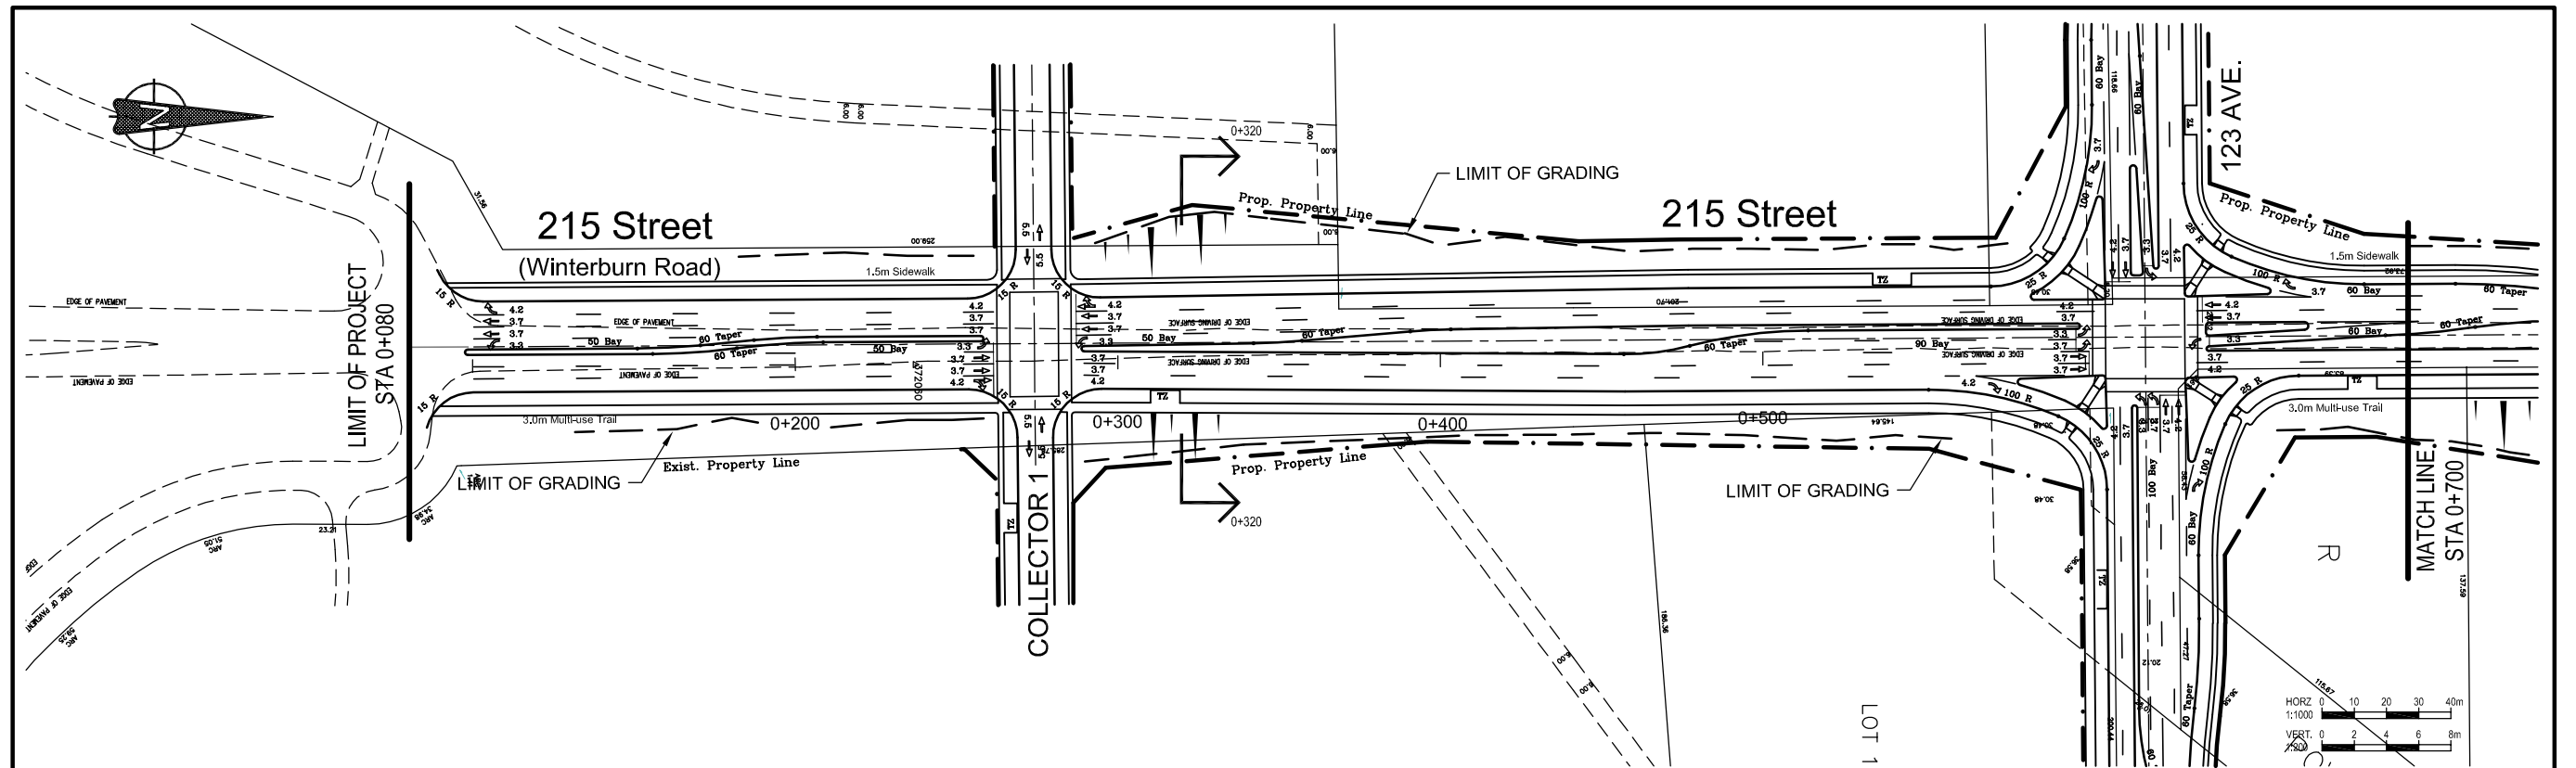

KEY PLAN

SLOPE SELECTION TABLE

<u>CUT</u>		<u>FILL</u>	
< 1m	6:1	< 2m	6:1
1-3m	4.5:1	2-4m	4.5:1
> 3m	3.5:1	> 4m	3.5:1

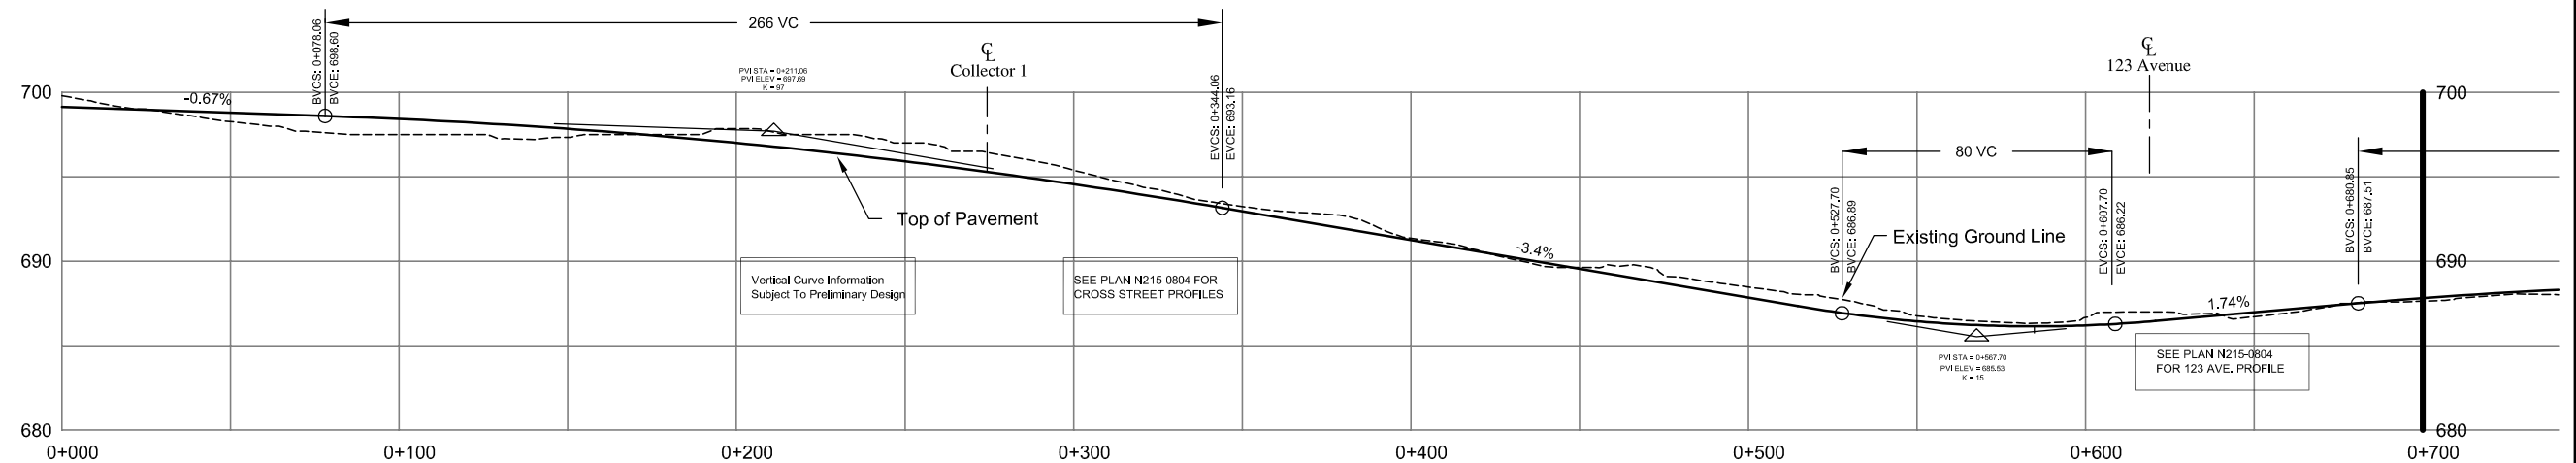

CONCEPT PLAN - SUBJECT TO PRELIMINARY DESIGN

137 AVE. - 215 ST. ARTERIAL CONCEPT PLANS
215 STREET - NORTH OF HWY. 16
Sta. 0+000 to 0+700



DRAWN BY: TC
DATE: May, 2009
SCALE AS SHOWN

PLAN NO.
N215-0801

PERMIT TO PRACTICE


Manager of Transportation Planning Branch

Director, Development & Capital Planning

Director, Parks Planning

Director, Strategic Planning

Director, Roadways Design

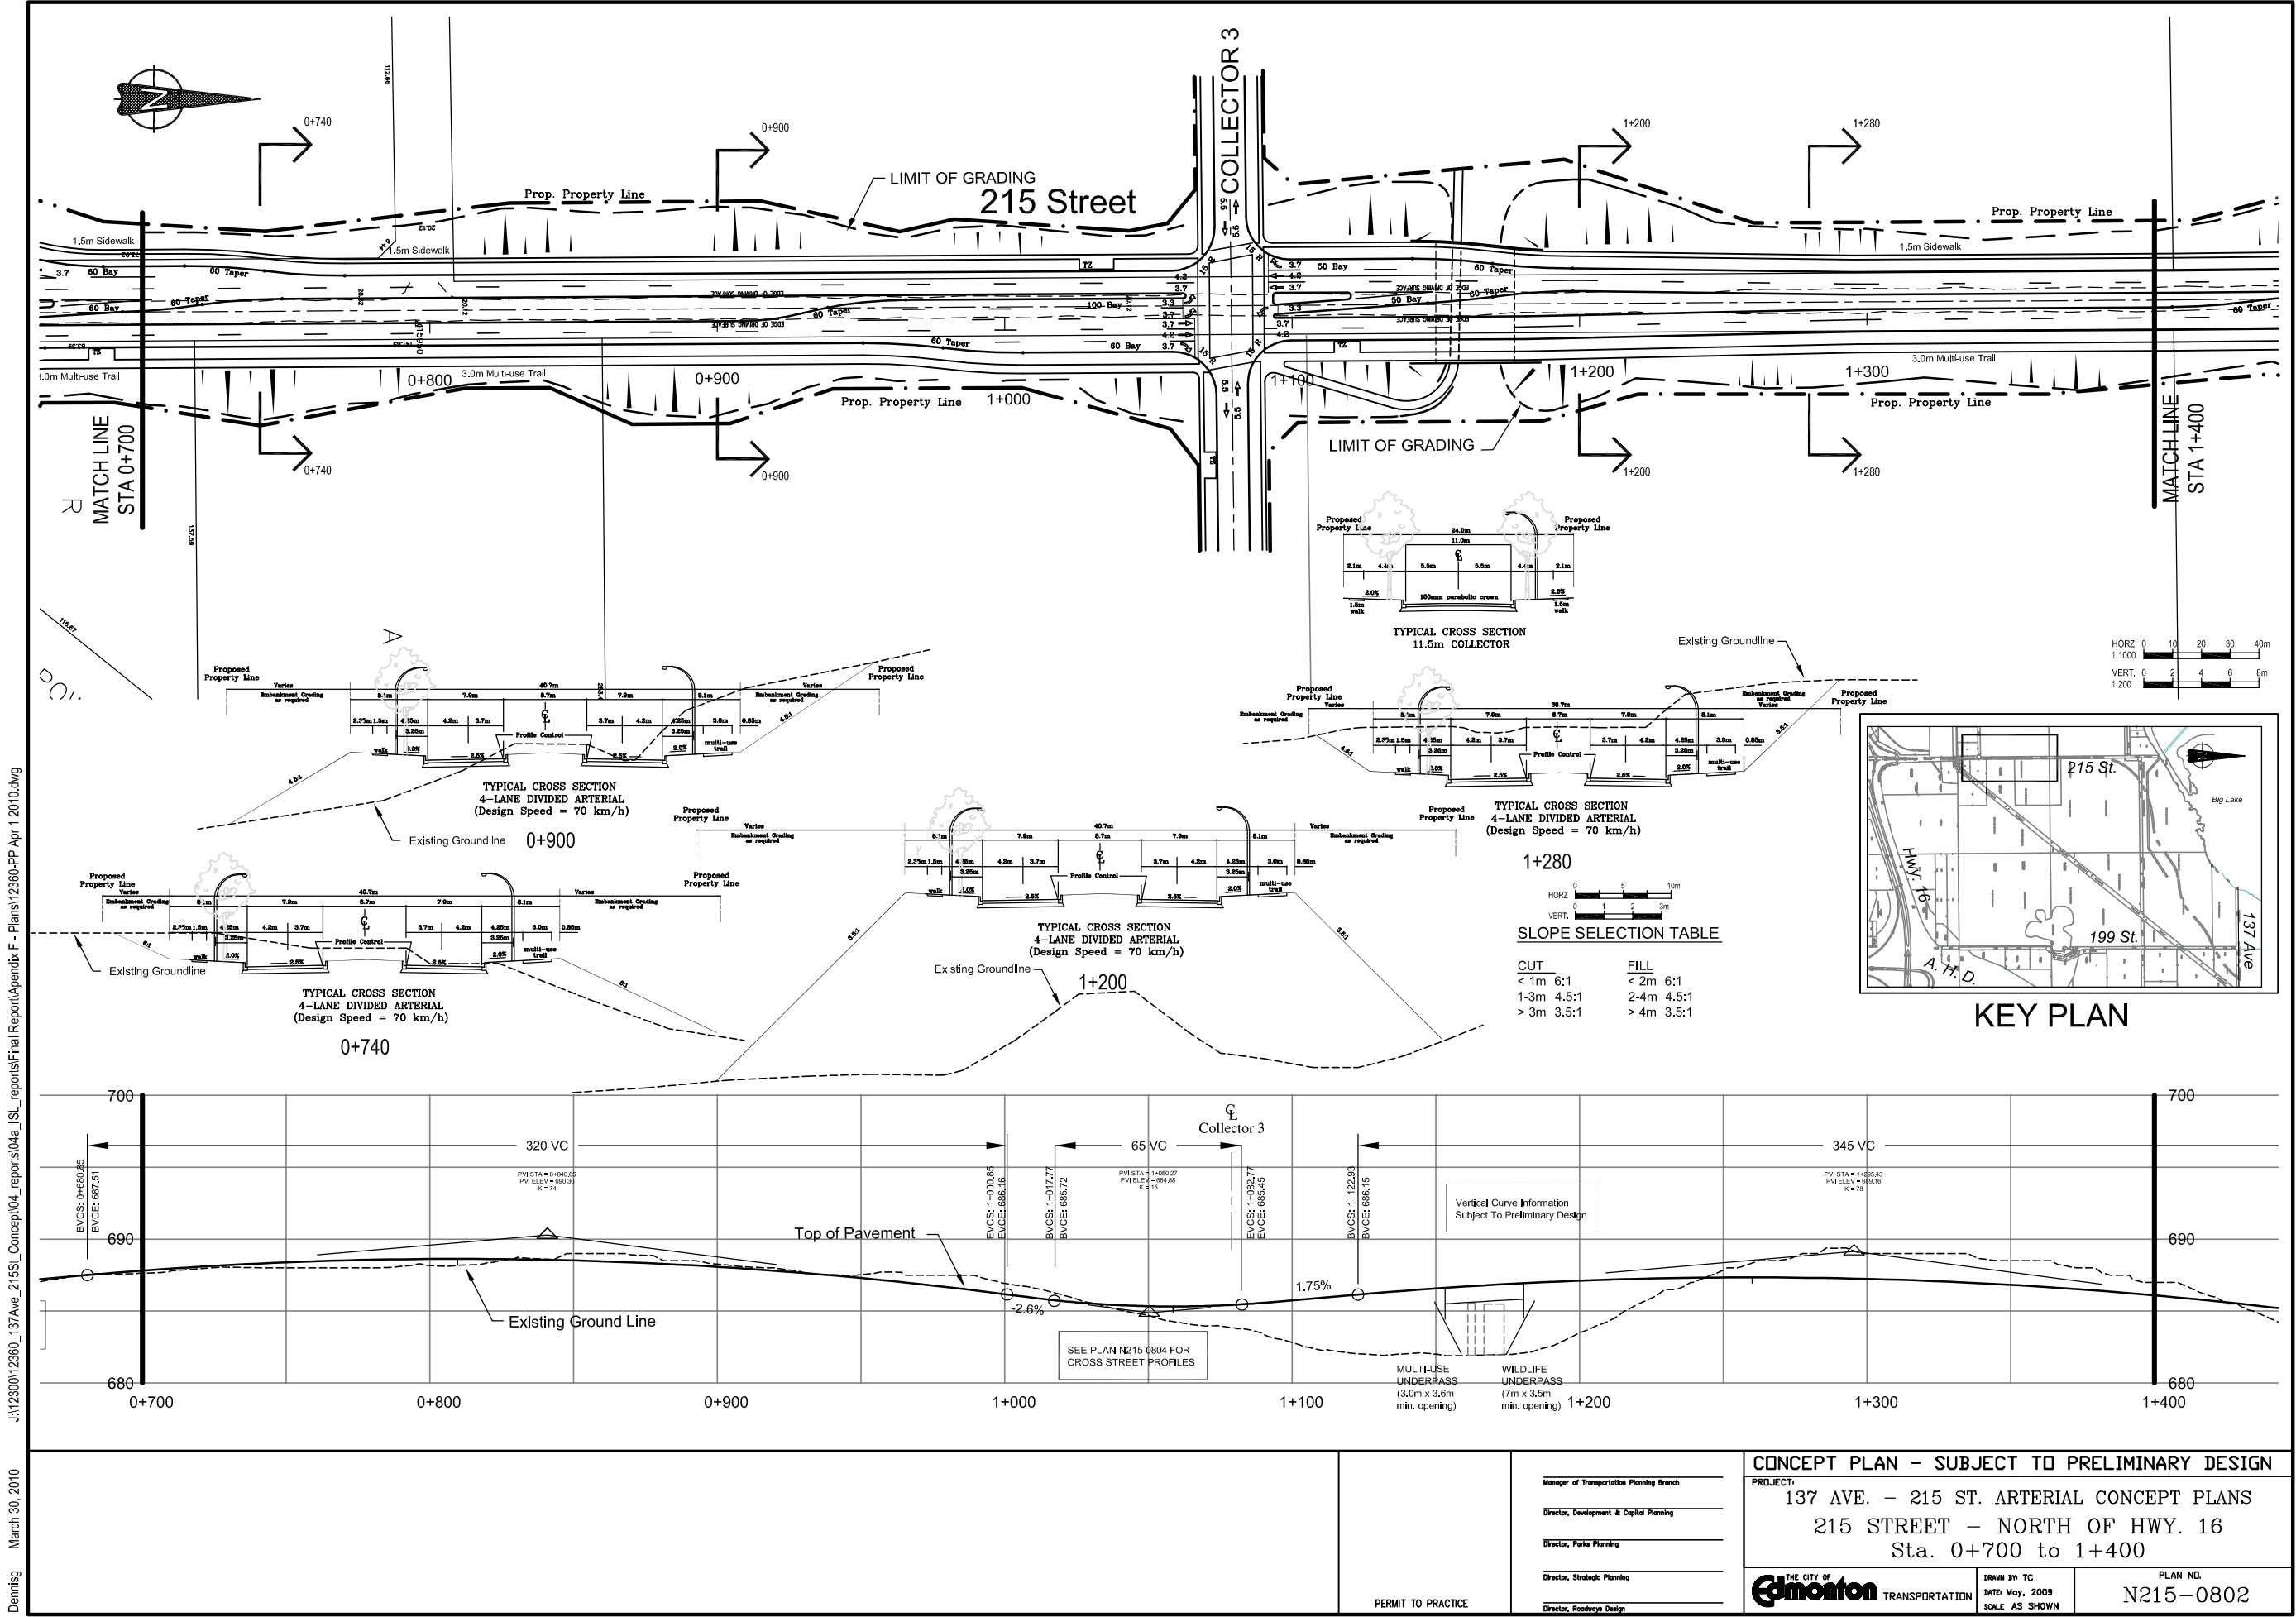

J:\12300\12360_137Ave_215St_Concept\04_reports\Final Report\Appendix F - Plans\12360-PP Apr 1 2010.dwg
Dennig March 30, 2010

PERMIT TO PRACTICE


Manager of Transportation Planning Branch
Director, Development & Capital Planning
Director, Parks Planning
Director, Strategic Planning
Director, Roadway Design

CONCEPT PLAN - SUBJECT TO PRELIMINARY DESIGN

PROJECT:
137 AVE. - 215 ST. ARTERIAL CONCEPT PLANS
215 STREET - NORTH OF HWY. 16
Sta. 0+700 to 1+400



THE CITY OF **Edmonton** TRANSPORTATION
DRAWN BY: TC
DATE: May, 2009
SCALE: AS SHOWN

PLAN NO.
N215-0802

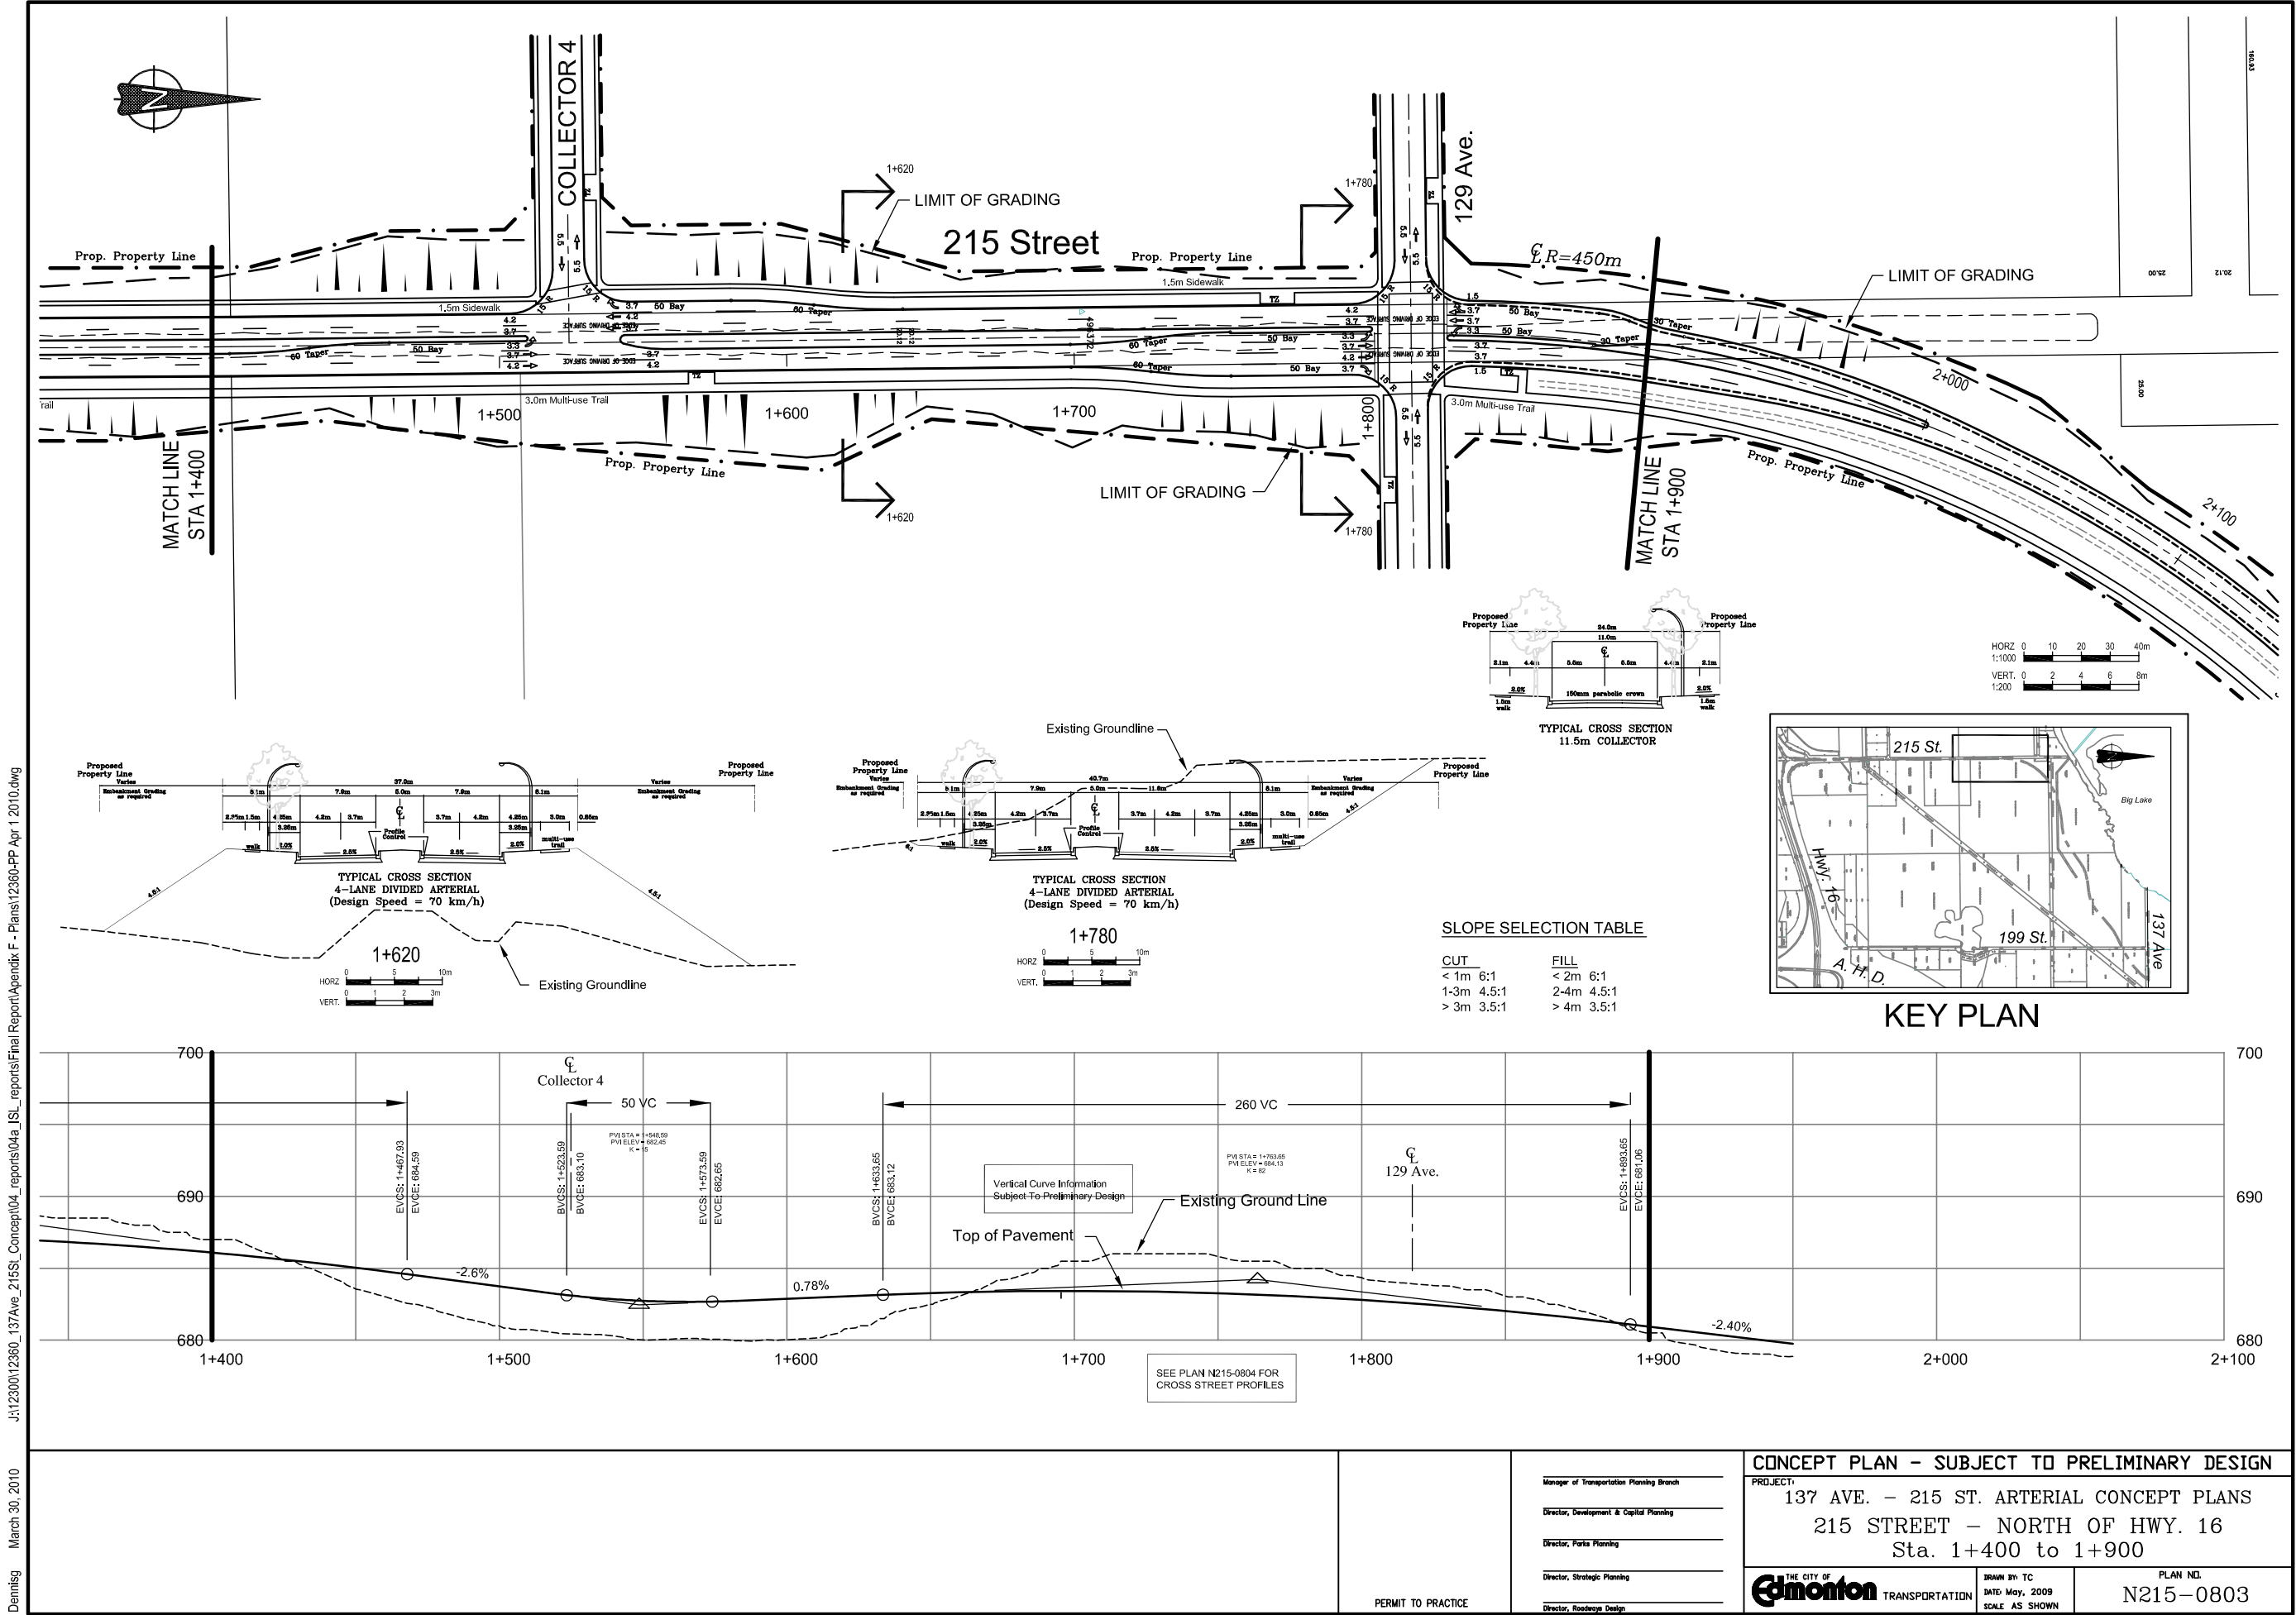




J:\12300\12360_137Ave_215St_Concept\04_reports\Final Report\Appendix F - Plans\12360-PP Apr 1 2010.dwg

Dennisg March 30, 2010

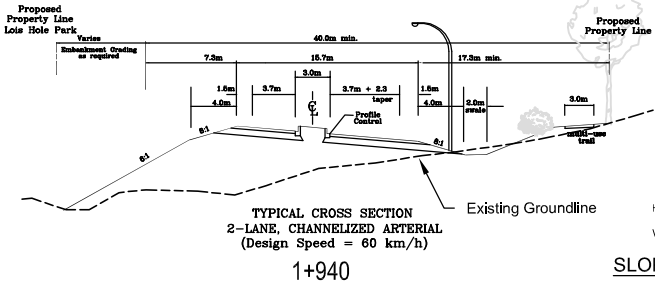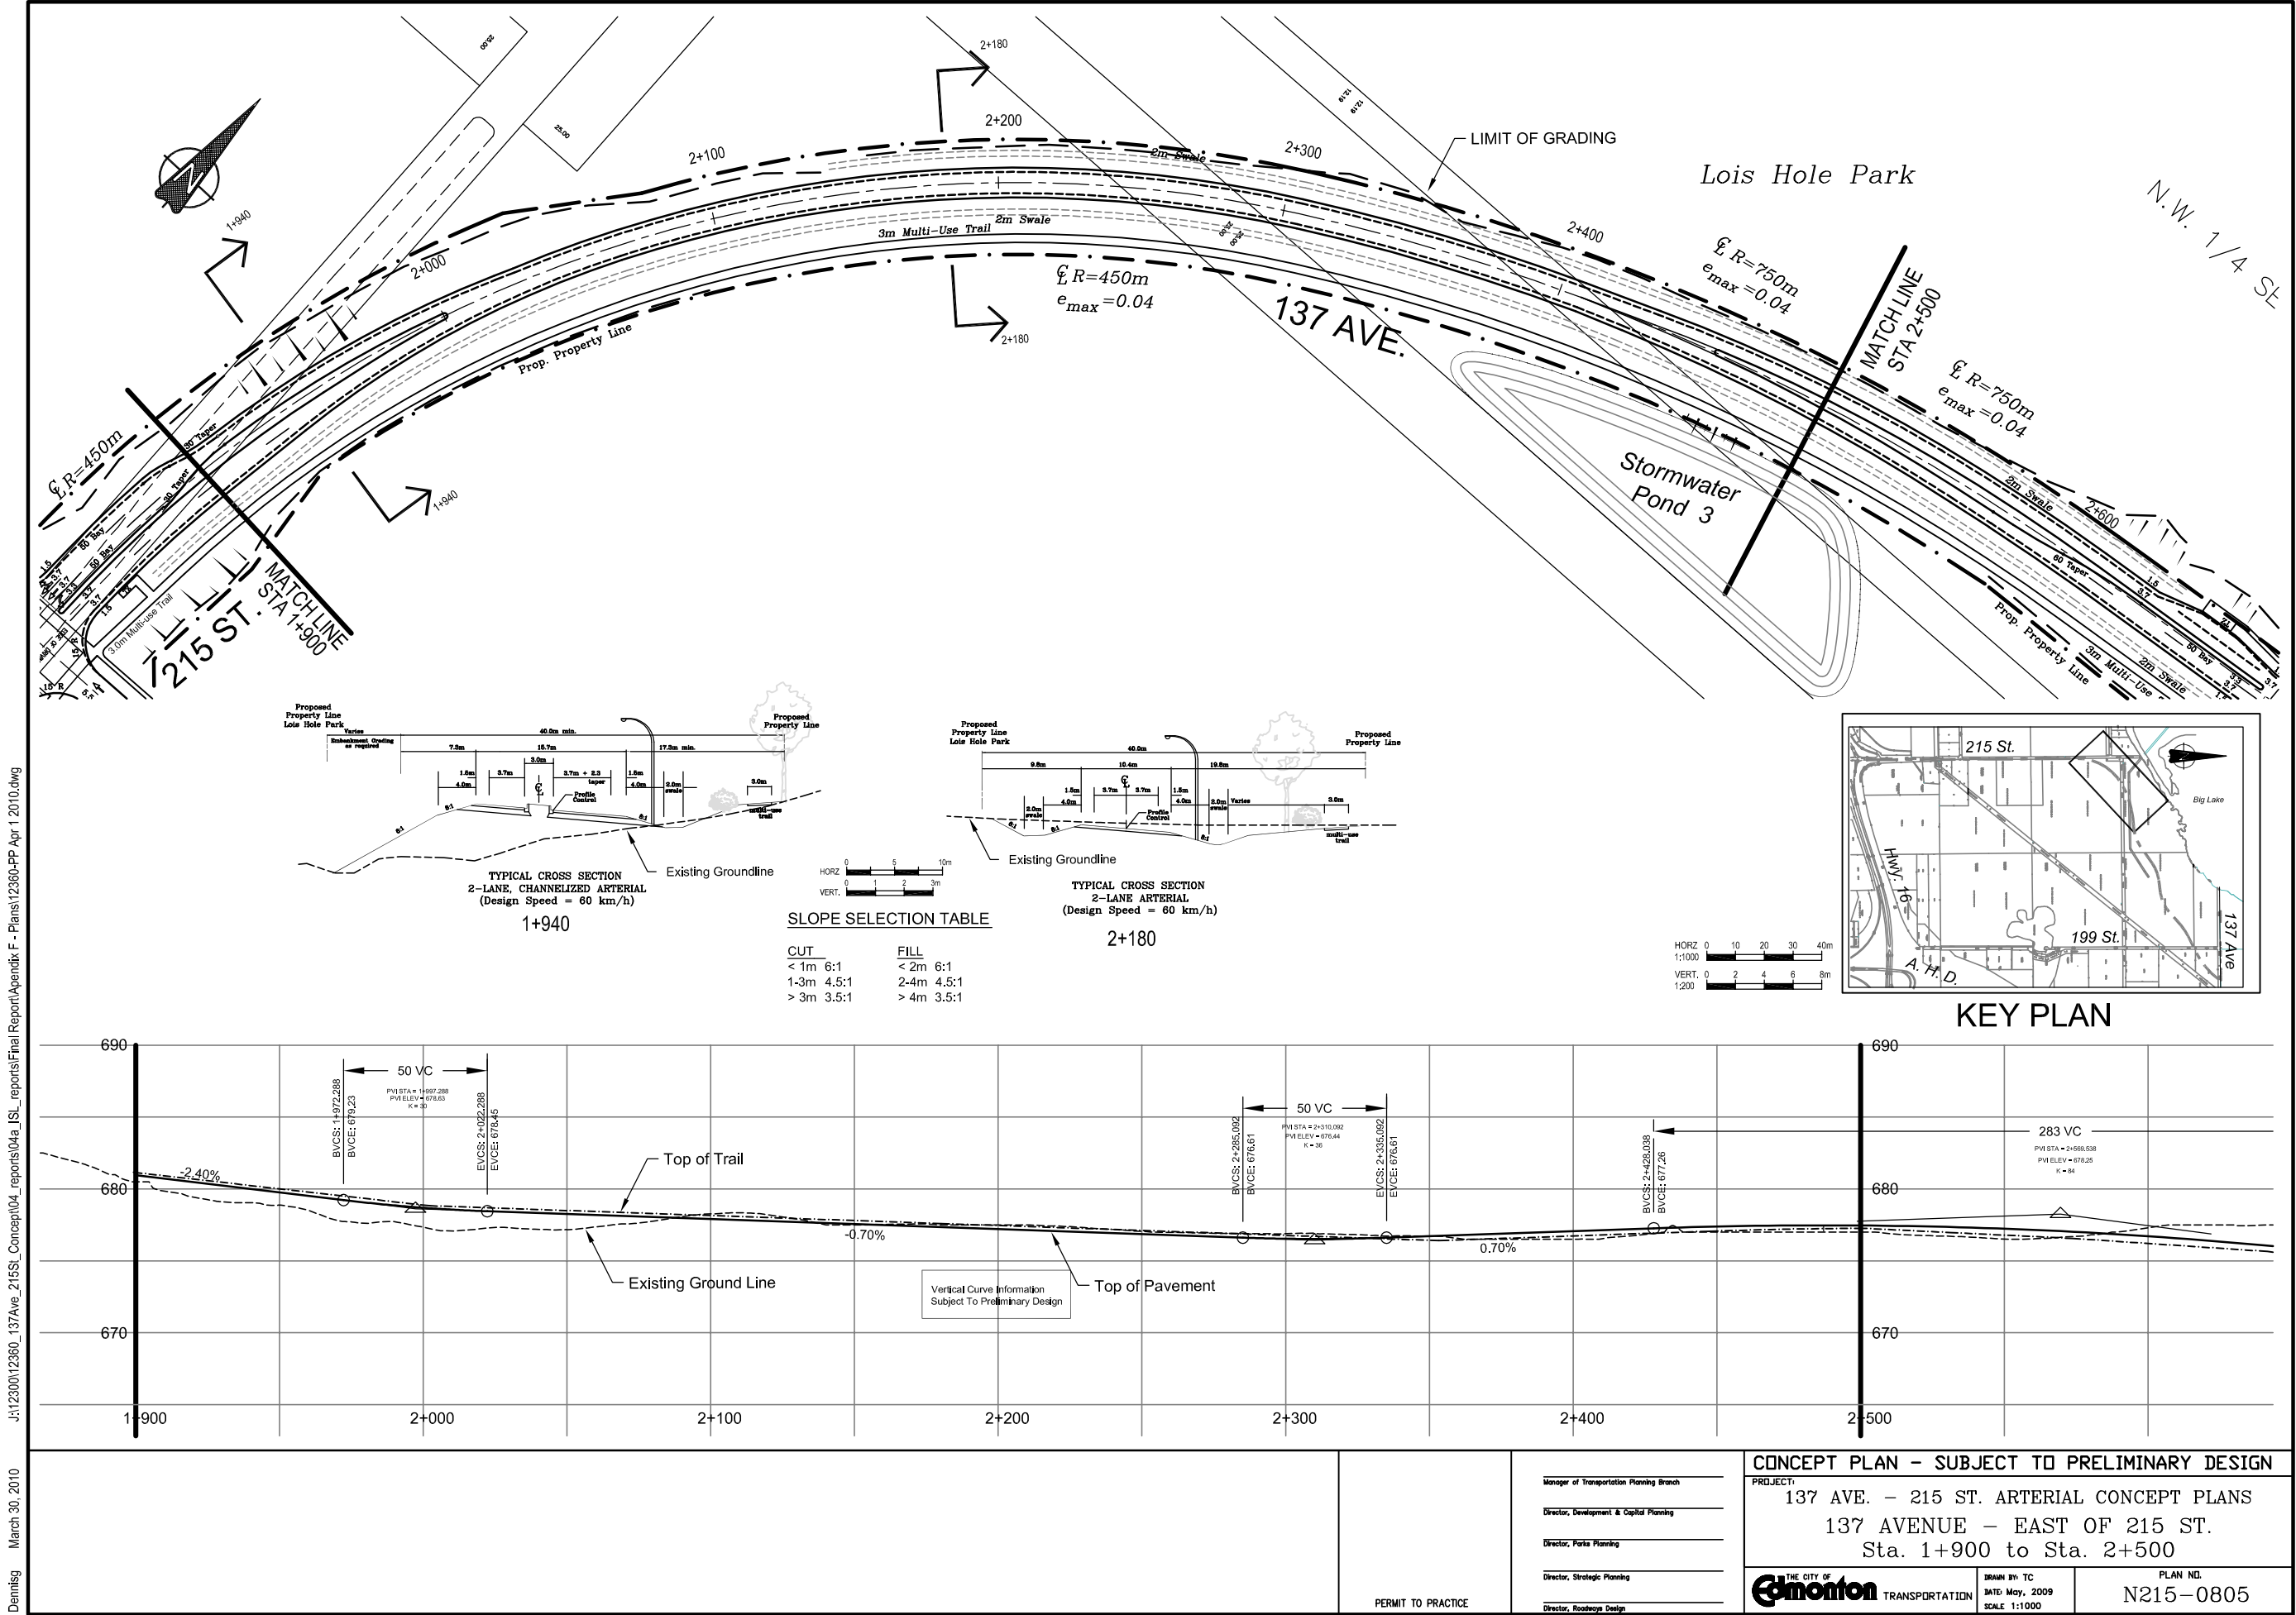

SLOPE SELECTION TABLE

CUT	FILL
< 1m 6:1	< 2m 6:1
1-3m 4.5:1	2-4m 4.5:1
> 3m 3.5:1	> 4m 3.5:1

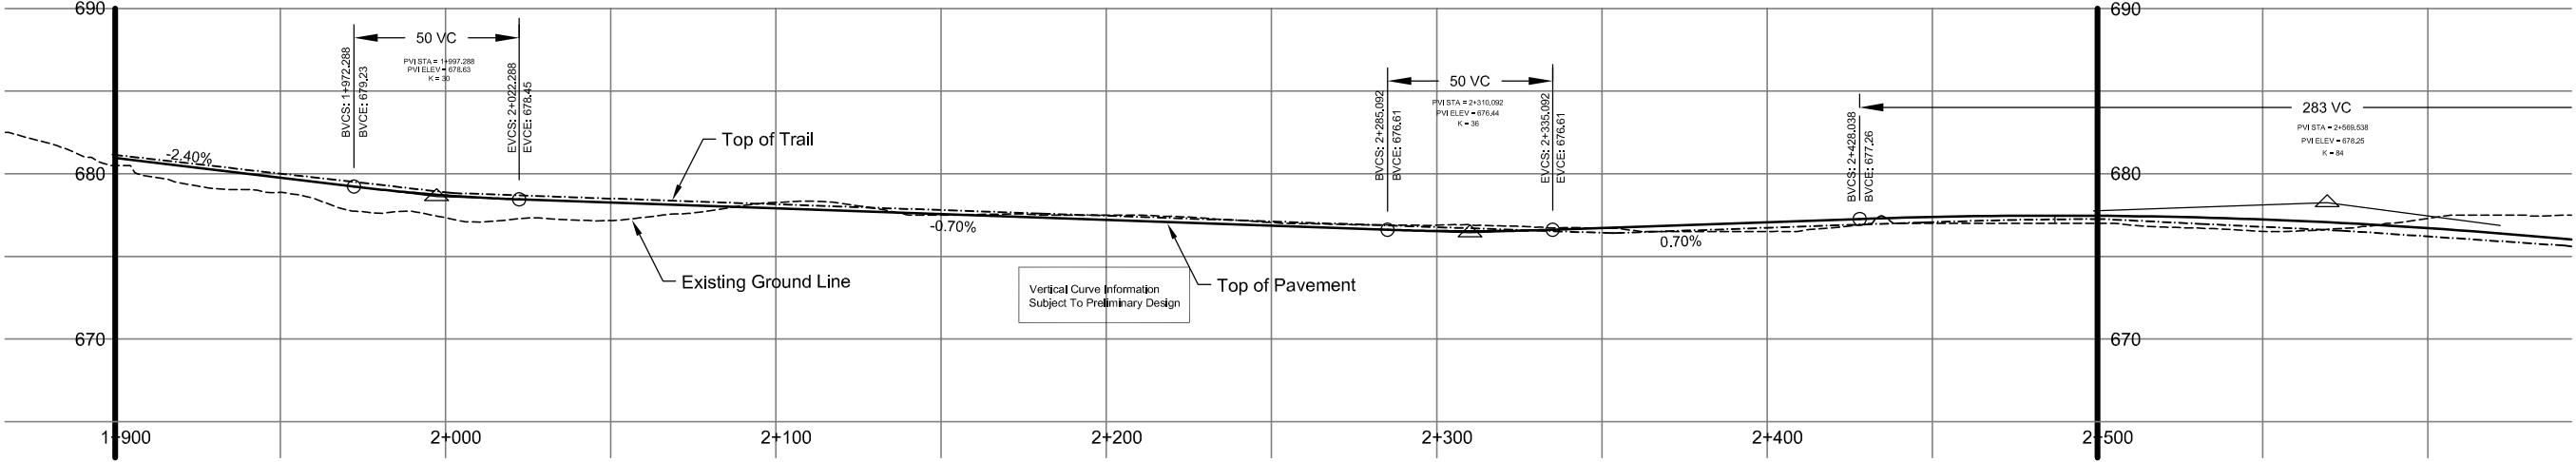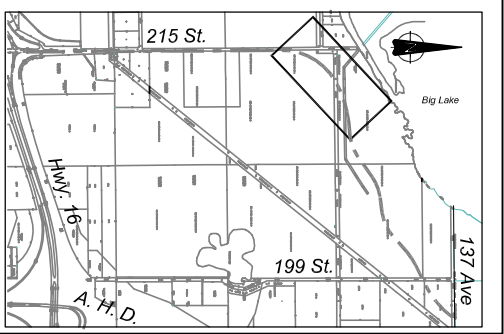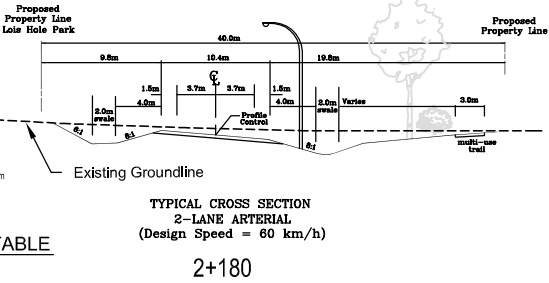

J:\12300\12360_137Ave_215St_Concept\04a_ISL_reports\Final Report\Appendix F - Plans\12360-PP Apr 1 2010.dwg
Dennisg March 30, 2010

PERMIT TO PRACTICE

- Manager of Transportation Planning Branch
- Director, Development & Capital Planning
- Director, Parks Planning
- Director, Strategic Planning
- Director, Roadways Design

CONCEPT PLAN - SUBJECT TO PRELIMINARY DESIGN

PROJECT:
137 AVE. - 215 ST. ARTERIAL CONCEPT PLANS
137 AVENUE - EAST OF 215 ST.
Sta. 1+900 to Sta. 2+500

THE CITY OF
Edmonton
TRANSPORTATION

BROWN BY: TC
DATE: May, 2009
SCALE: 1:1000

PLAN NO.
N215-0805



Manager of Transportation Planning Branch

Director, Development & Capital Planning

Director, Parks Planning


Director, Strategic Planning

Director, Roadways Design

PLAN NO.

N215-0806



 

Manager of Transportation Planning Branch


Director, Development & Capital Planning

Director, Parks Planning

Director, Strategic Planning

Director, Roadway Design

PROJECT:
137 AVE. - 215 ST. ARTERIAL CONCEPT PLANS
137 AVENUE - EAST OF 199 ST.
Sta. 3+700 to City Boundary (4+233.62)

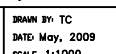

PLAN NO.
N215-0808