


EDMONTON LRT EXPANSION Downtown LRT Alignment - CAMPUS Stop location

Keyplan

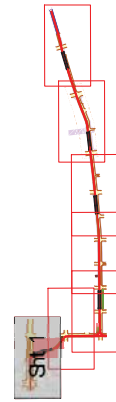

Grant MacEwan University

Further analysis required

CAMPUS


107 Street

108 Street

109 Street

104 Avenue



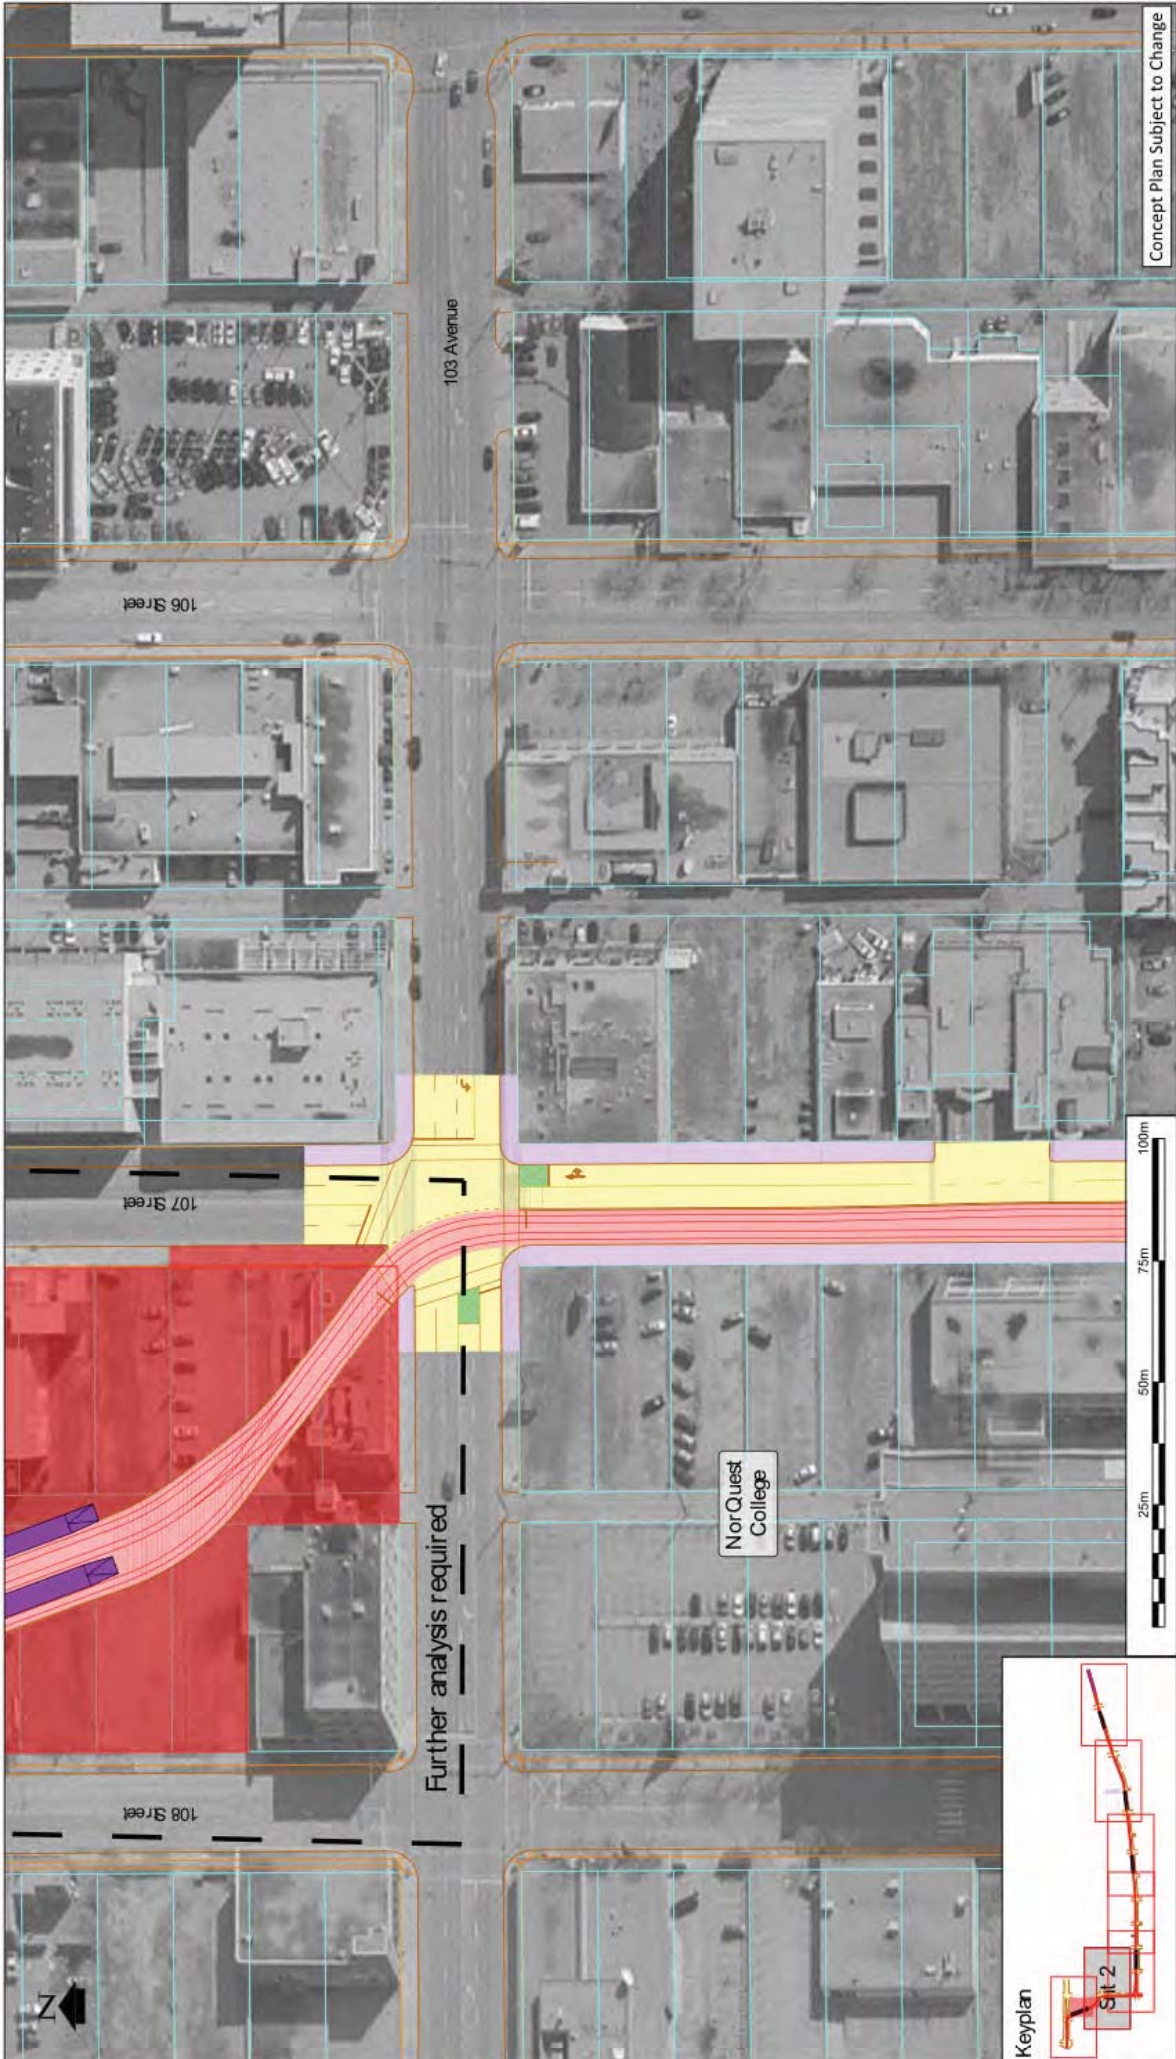

Concept Plan Subject to Change

Drawing Scale 1:1000 @ 17x11
 Drawing No. 222005-03-RFC
 Sheet No. 2 of 7

Potential Roadworks
 Potential cycle facilities
 Potential sidewalk

Potential LRT at Grade
 Potential LRT stop platform
 Potential Property requirement

EDMONTON LRT EXPANSION
 Downtown LRT Alignment - 106/108 STREET location



Keyplan

NorQuest College

Further analysis required


106 Street

107 Street

108 Street

103 Avenue





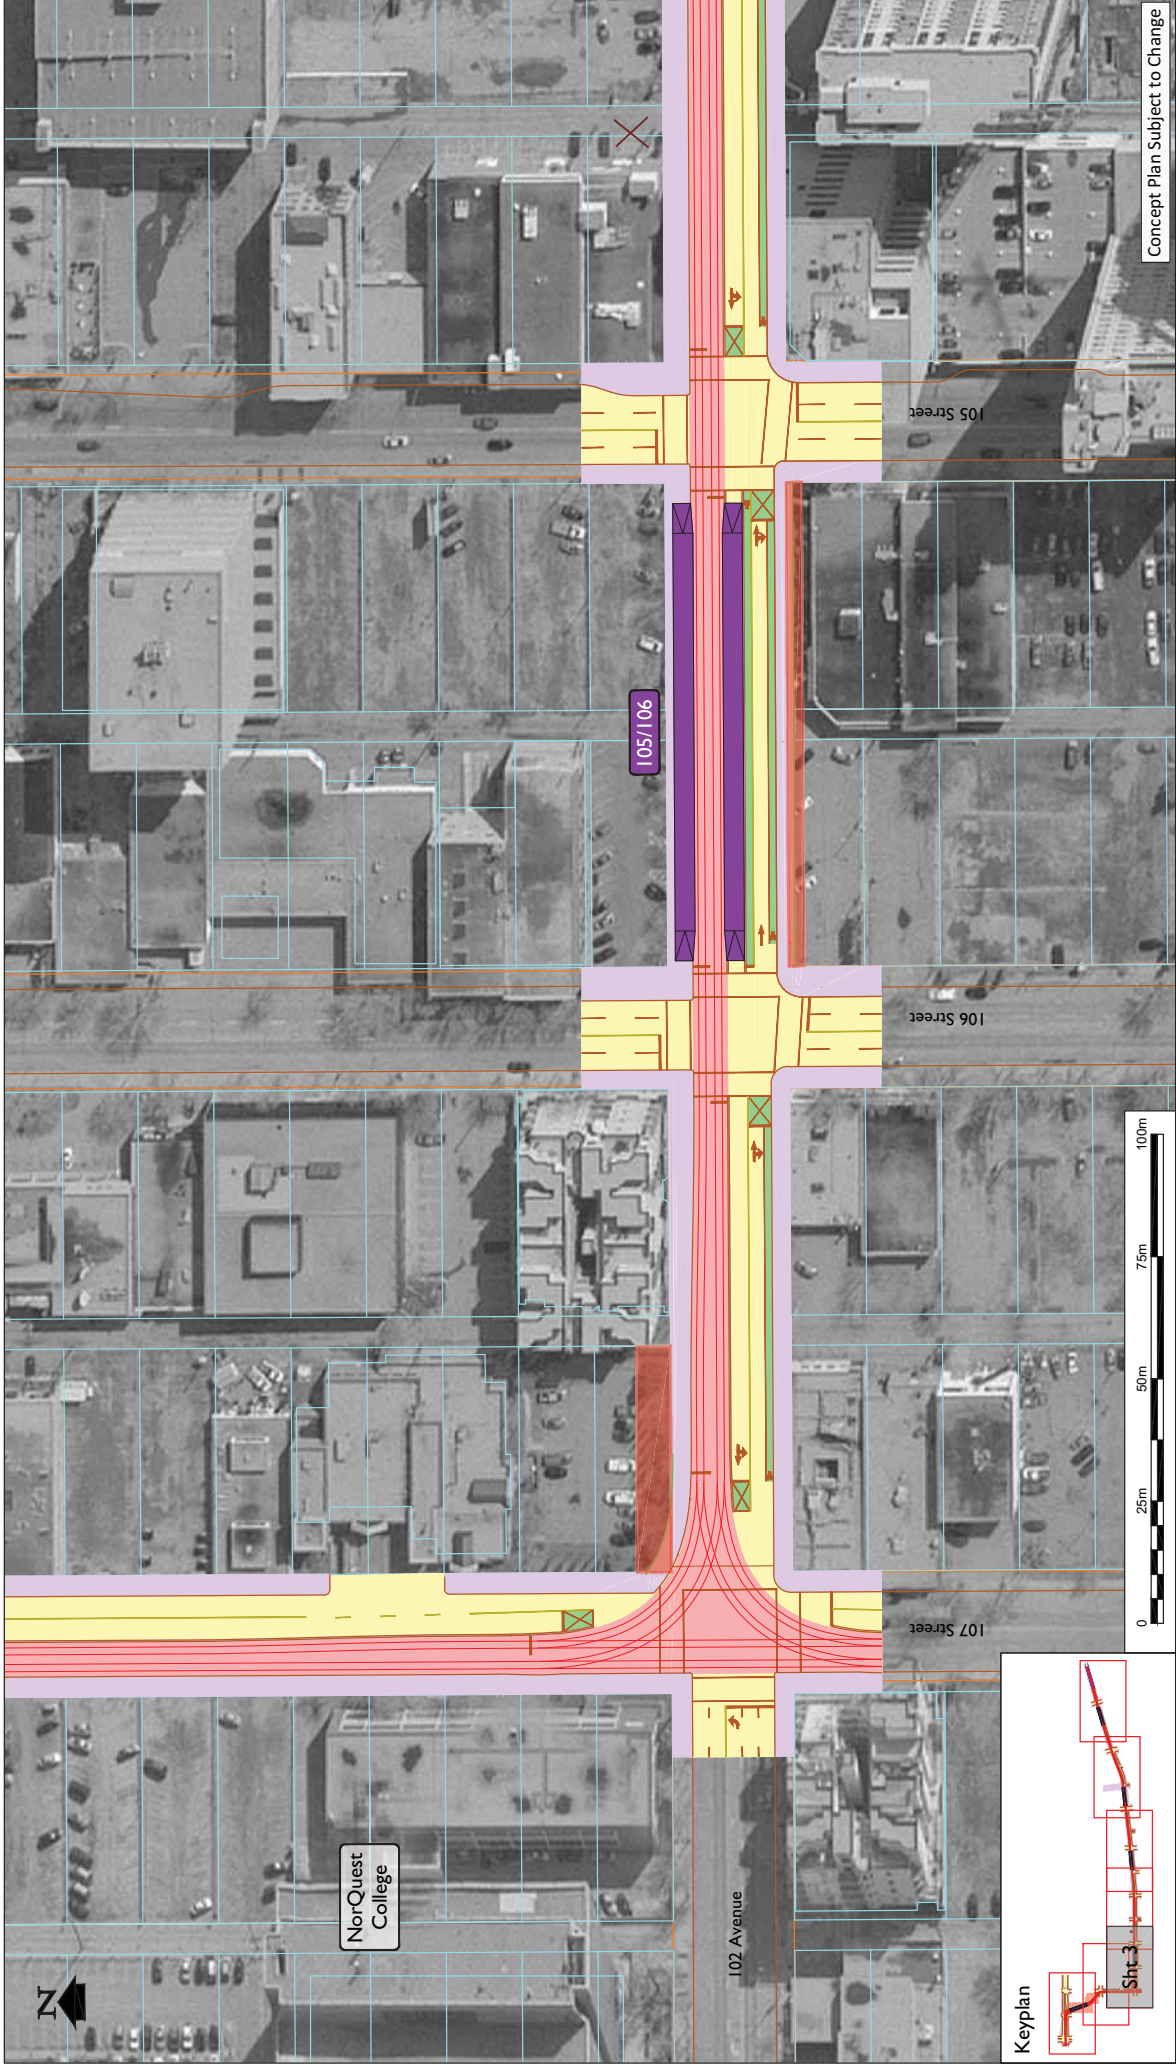

Concept Plan Subject to Change

Drawing Scale 1:1000 @ 17x11
 Drawing No. 222005-03-RFC
 Sheet No. 3 of 7

- Potential Roadworks
- Potential cycle facilities
- Potential LRT at Grade
- Potential LRT stop platform
- Potential sidewalk
- Potential Property requirement

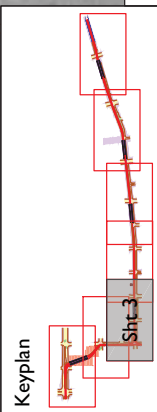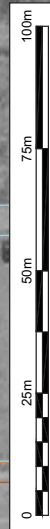

EDMONTON LRT EXPANSION
 Downtown LRT Alignment - 105/106 Stop location

NorQuest College

102 Avenue

107 Street

106 Street

105 Street

105/106





City Centre West

Further analysis

Don Wheaton Family YMCA

105 Street

104 Street

103 Street

102 Street



Keyplan

Sh. 4

- Potential LRT at Grade
- Potential LRT stop platform
- Potential Property requirement
- Potential Roadworks
- Potential cycle facilities
- Potential sidewalk

EDMONTON LRT EXPANSION
Downtown LRT Alignment - 102/105 STREET location

Concept Plan Subject to Change

Drawing Scale 1:1000 @ 17x11
 Drawing No. 222005-03-RFC
 Sheet No. 4 of 7




Concept Plan Subject to Change

Drawing Scale 1:1000 @ 17x11
 Drawing No. 222005-03-RFC
 Sheet No. 5 of 7

- Potential LRT at Grade
- Potential LRT stop platform
- Potential Property requirement
- Potential Roadworks
- Potential cycle facilities
- Potential sidewalk

EDMONTON LRT EXPANSION
 Downtown LRT Alignment - CENTRE WEST Stop location

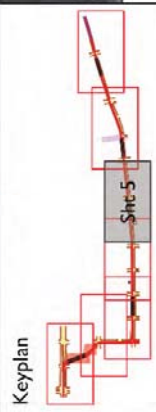

Further analysis required

City Centre East

City Centre West

Don Wheaton Family YMCA


Manulife

100A Street

101 Street

102 Street



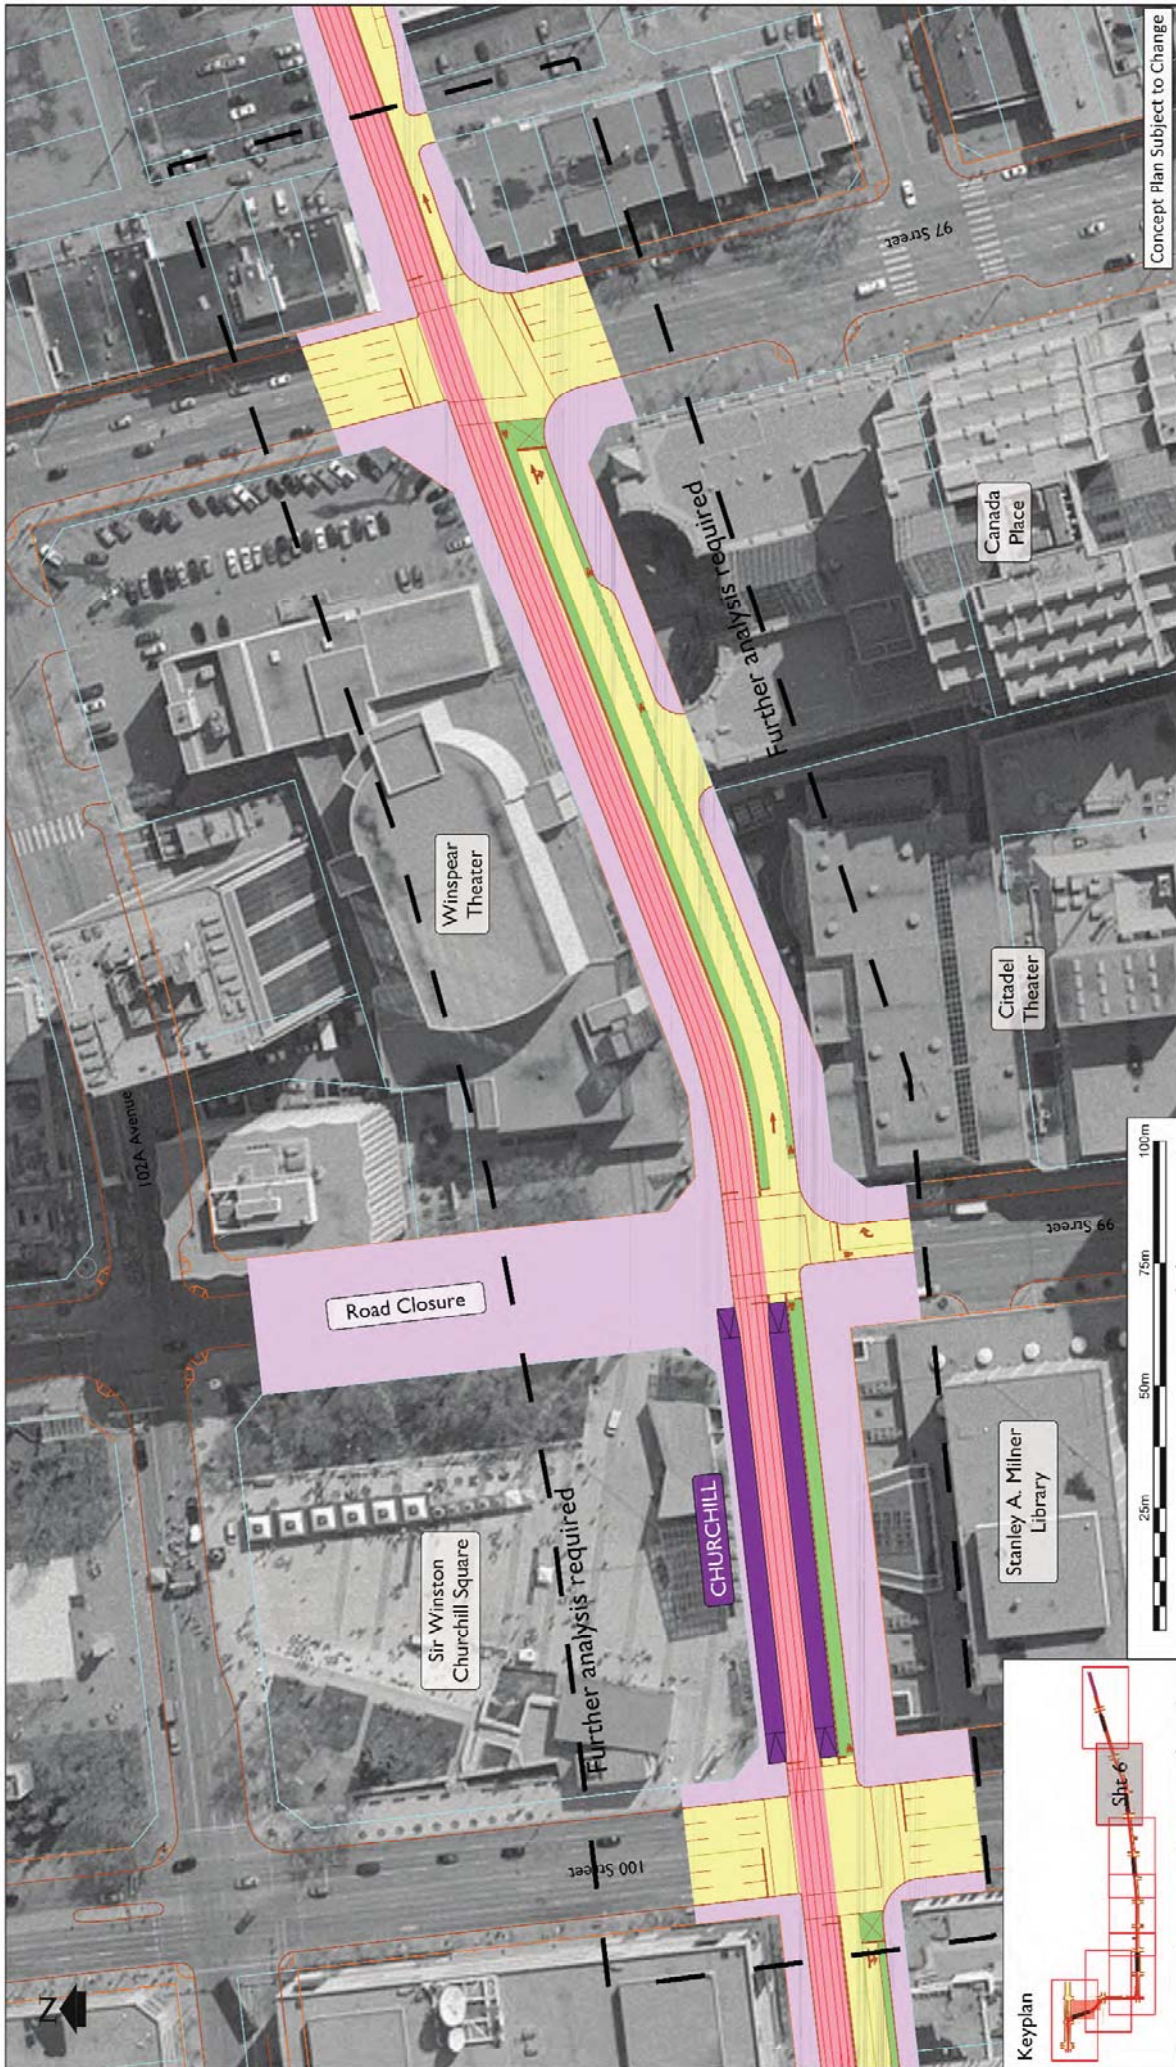


Concept Plan Subject to Change


Drawing Scale 1:1000 @ 17x11
 Drawing No. 222005-03-RFC
 Sheet No. 6 of 7

- Potential Roadworks
- Potential cycle facilities
- Potential LRT at Grade
- Potential LRT stop platform
- Potential Property requirement
- Potential sidewalk

EDMONTON LRT EXPANSION
 Downtown LRT Alignment - CHURCHILL Stop location

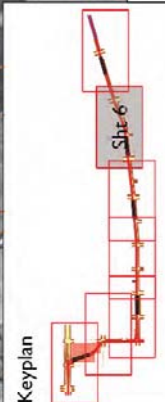


Keyplan

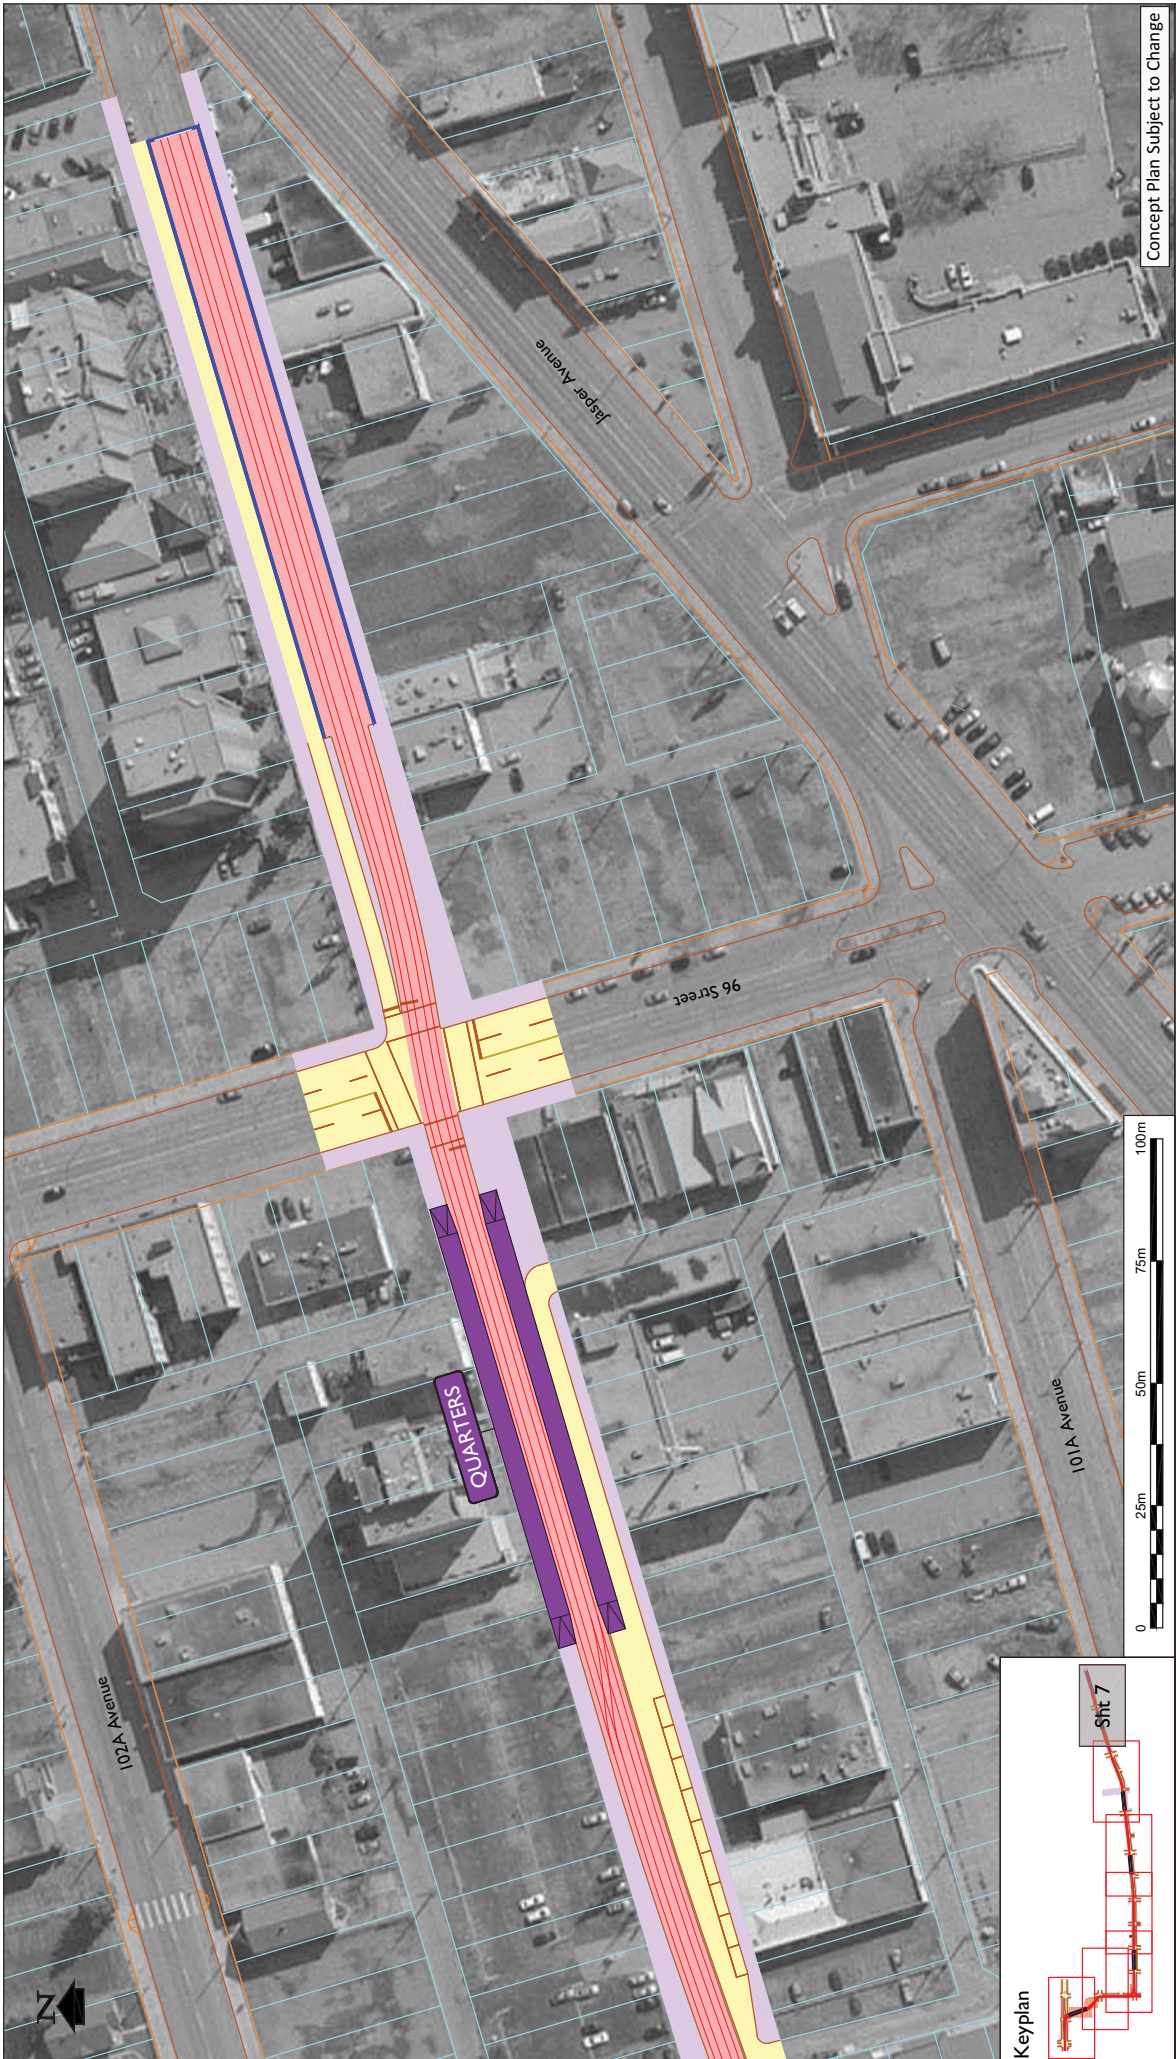

Concept Plan Subject to Change

Drawing Scale 1:1000 @ 17x11
 Drawing No. 222005-03-RFC
 Sheet No. 7 of 7

- Potential Roadworks
- Potential cycle facilities
- Potential LRT at Grade
- Potential LRT stop platform
- Potential Property requirement
- Potential sidewalk

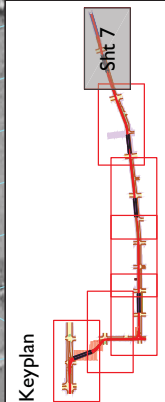

EDMONTON LRT EXPANSION
 Downtown LRT Alignment - QUARTERS Stop location