

Bylaw 19469

Closure of Vehicular Access to Titled Parcels for Valley Line West

WHEREAS the Municipal Council of the City of Edmonton may pass a Bylaw pursuant to Section 28 of the *Highways Development and Protection Act*, S.A. 2004, c. H-8.5 for the purpose of removing any access to a controlled street; and

WHEREAS City Council has considered the proposed closing and has agreed that it is in the public interest to pass this Bylaw;

NOW THEREFORE the Municipal Council of the City of Edmonton, duly assembled, enacts as follows:


1. All means of access to or from a controlled street generally as illustrated on the attached Schedules "A1" to "A13", are hereby closed.
2. This bylaw comes into force on June 1, 2021.

READ a first time this	16th	day of	November	, A. D. 2020;
READ a second time this	16th	day of	November	, A. D. 2020;
READ a third time this	16th	day of	November	, A. D. 2020;
SIGNED and PASSED this	16th	day of	November	, A. D. 2020.

THE CITY OF EDMONTON


MAYOR
CITY CLERK

CITY CLERK
SCHEDULE "A1" TO BYLAW 19469

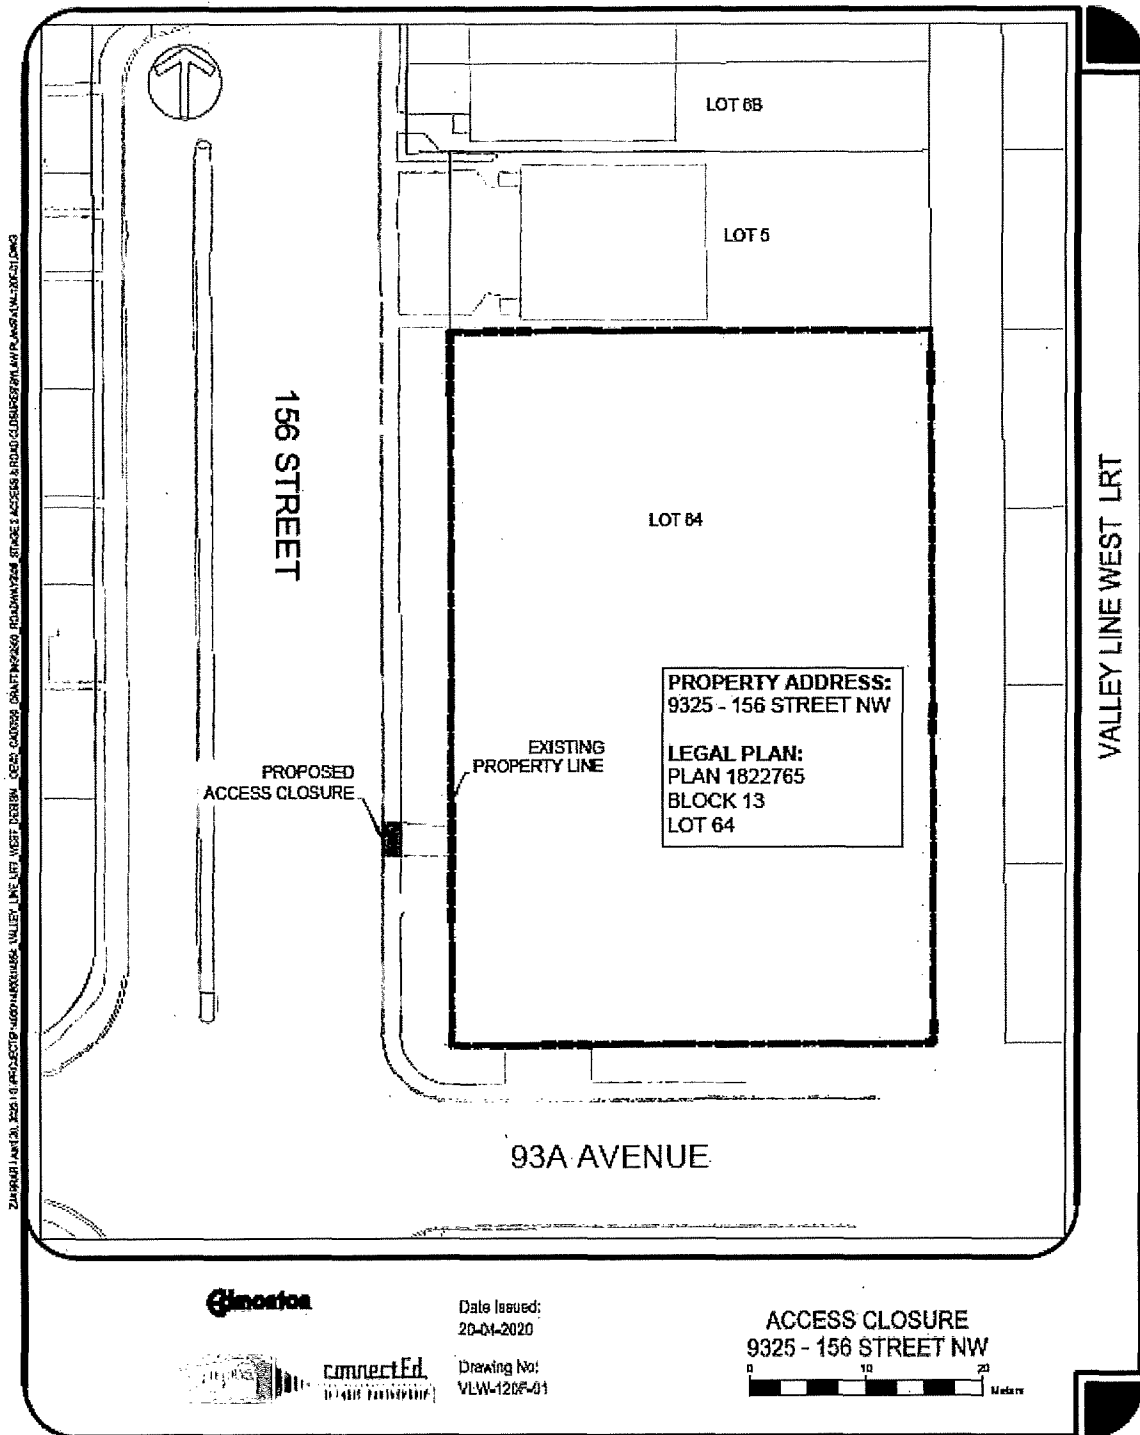

LOT 11

LOT 12

LOT 13

EXISTING PROPERTY LINE

LOT 14

PROPOSED ACCESS CLOSURE

156 STREET

93A AVENUE

VALLEY LINE WEST LRT

PROPERTY ADDRESS:
9308 - 156 STREET NW

LEGAL PLAN:
PLAN 2034KS
BLOCK 29
LOT 14

LOT 15

Glinco

Date Issued:
12-06-2020


Drawing No:
VLW-120G1-01

ACCESS CLOSURE
9308 - 156 STREET NW

0 10 20 Meters

[illegible]

Glenmont




connected
IN THE PARTNERSHIP


Date issued:
12-06-2020

Drawing No:
VLW-12GG1-01


ACCESS CLOSURE
9306 - 156 STREET NW

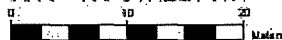


SCHEDULE "A3" TO BYLAW 19469

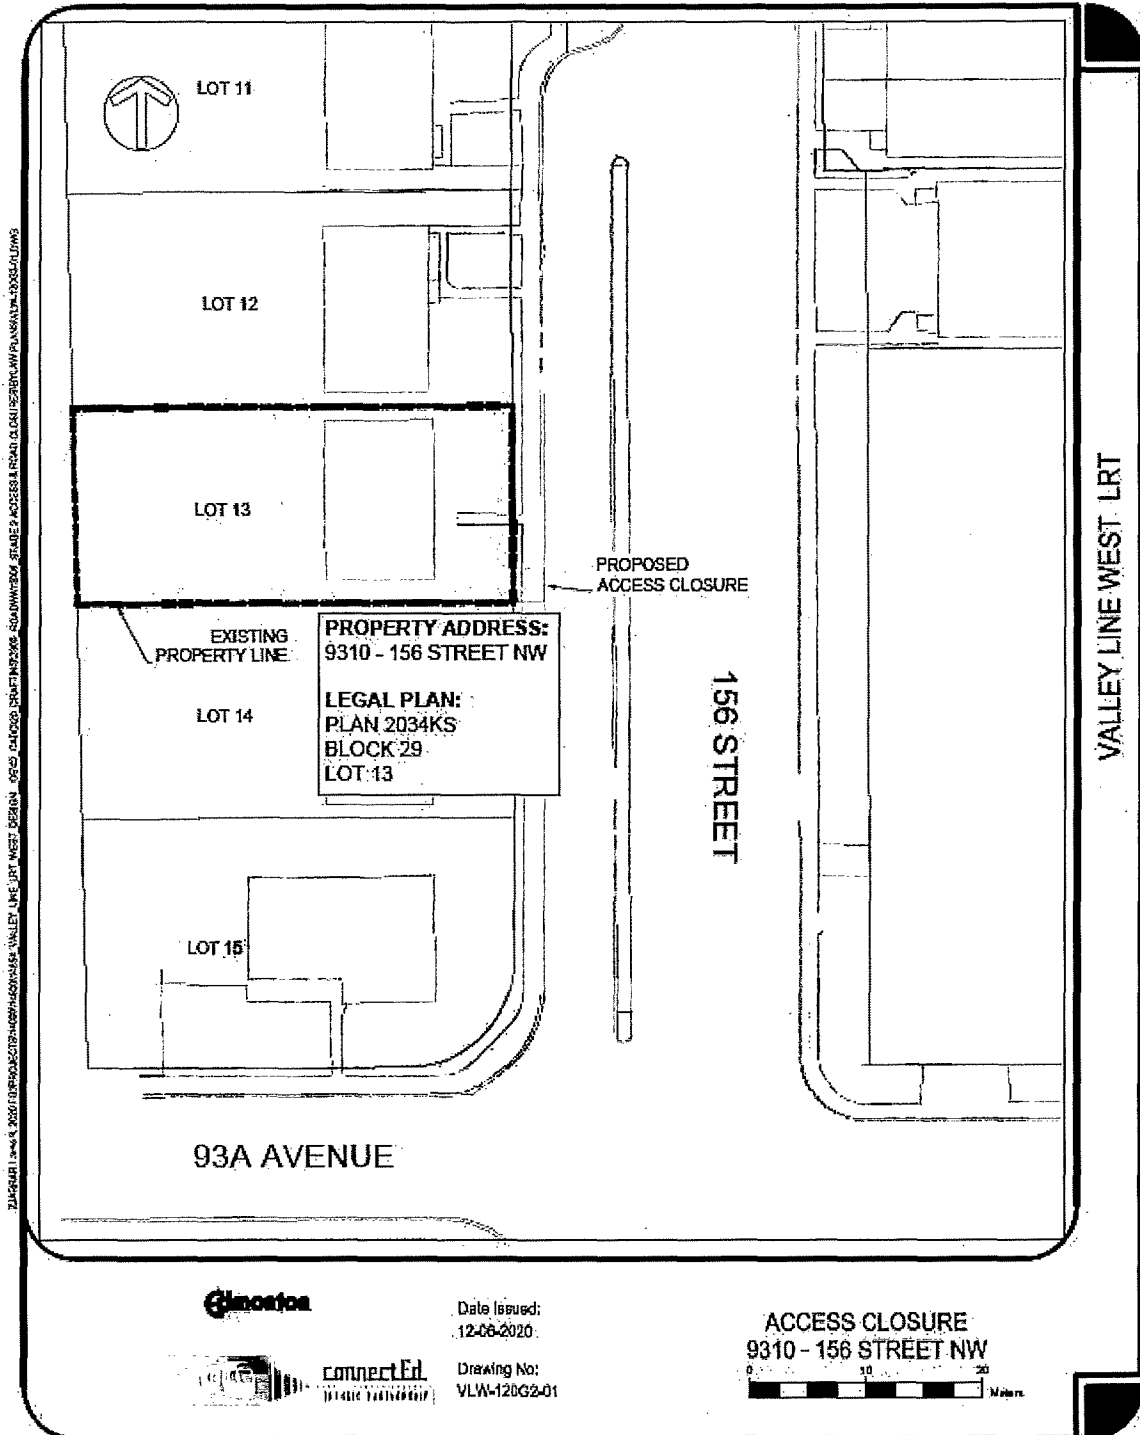

SCHEDULE "A4" TO BYLAW 19469

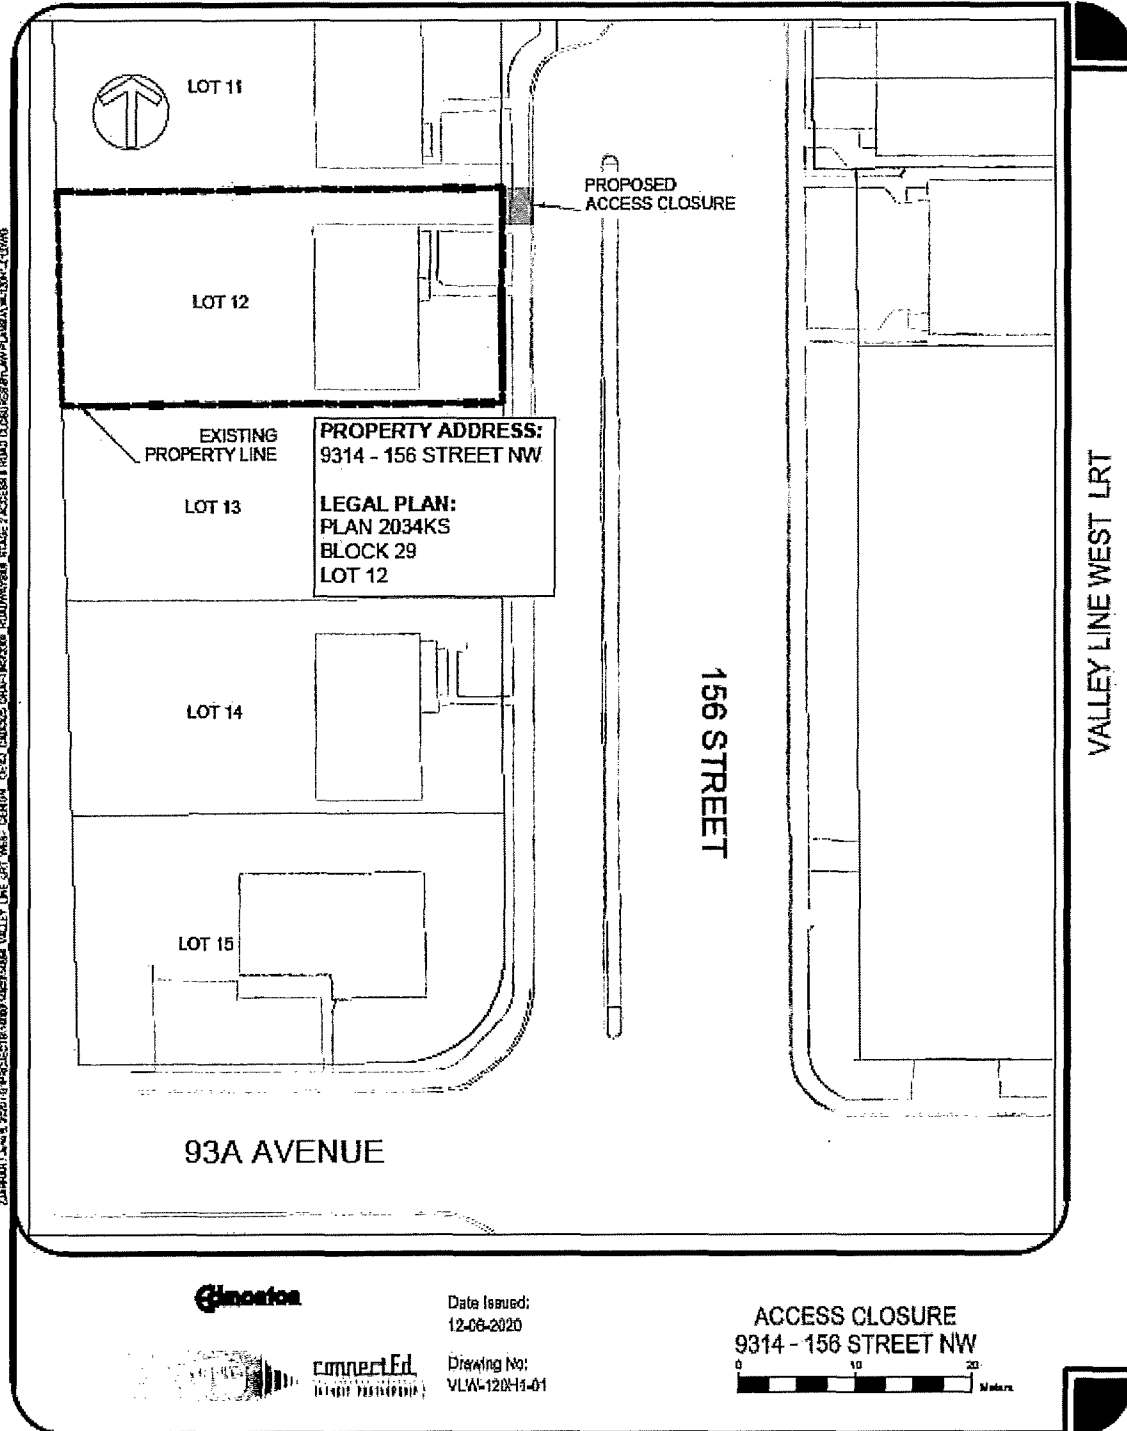


SCHEDULE "A5" TO BYLAW 19469

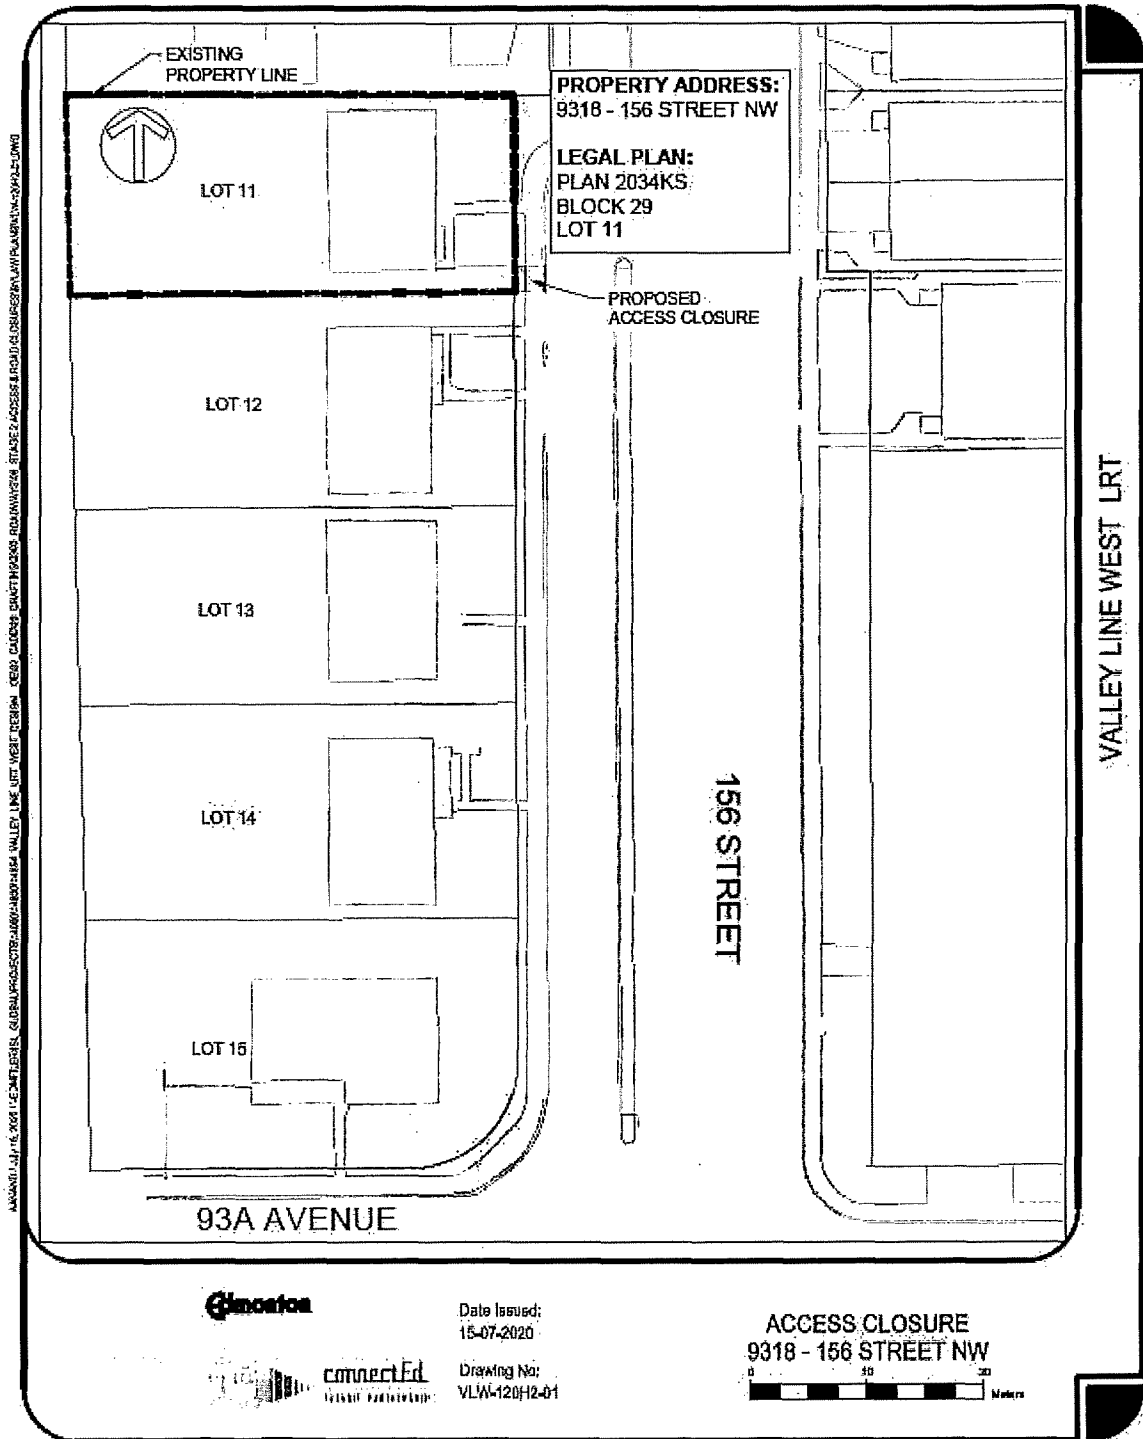


[illegible]

Date Issued:
15-10-2020


Drawing No:
VLW-1200-01

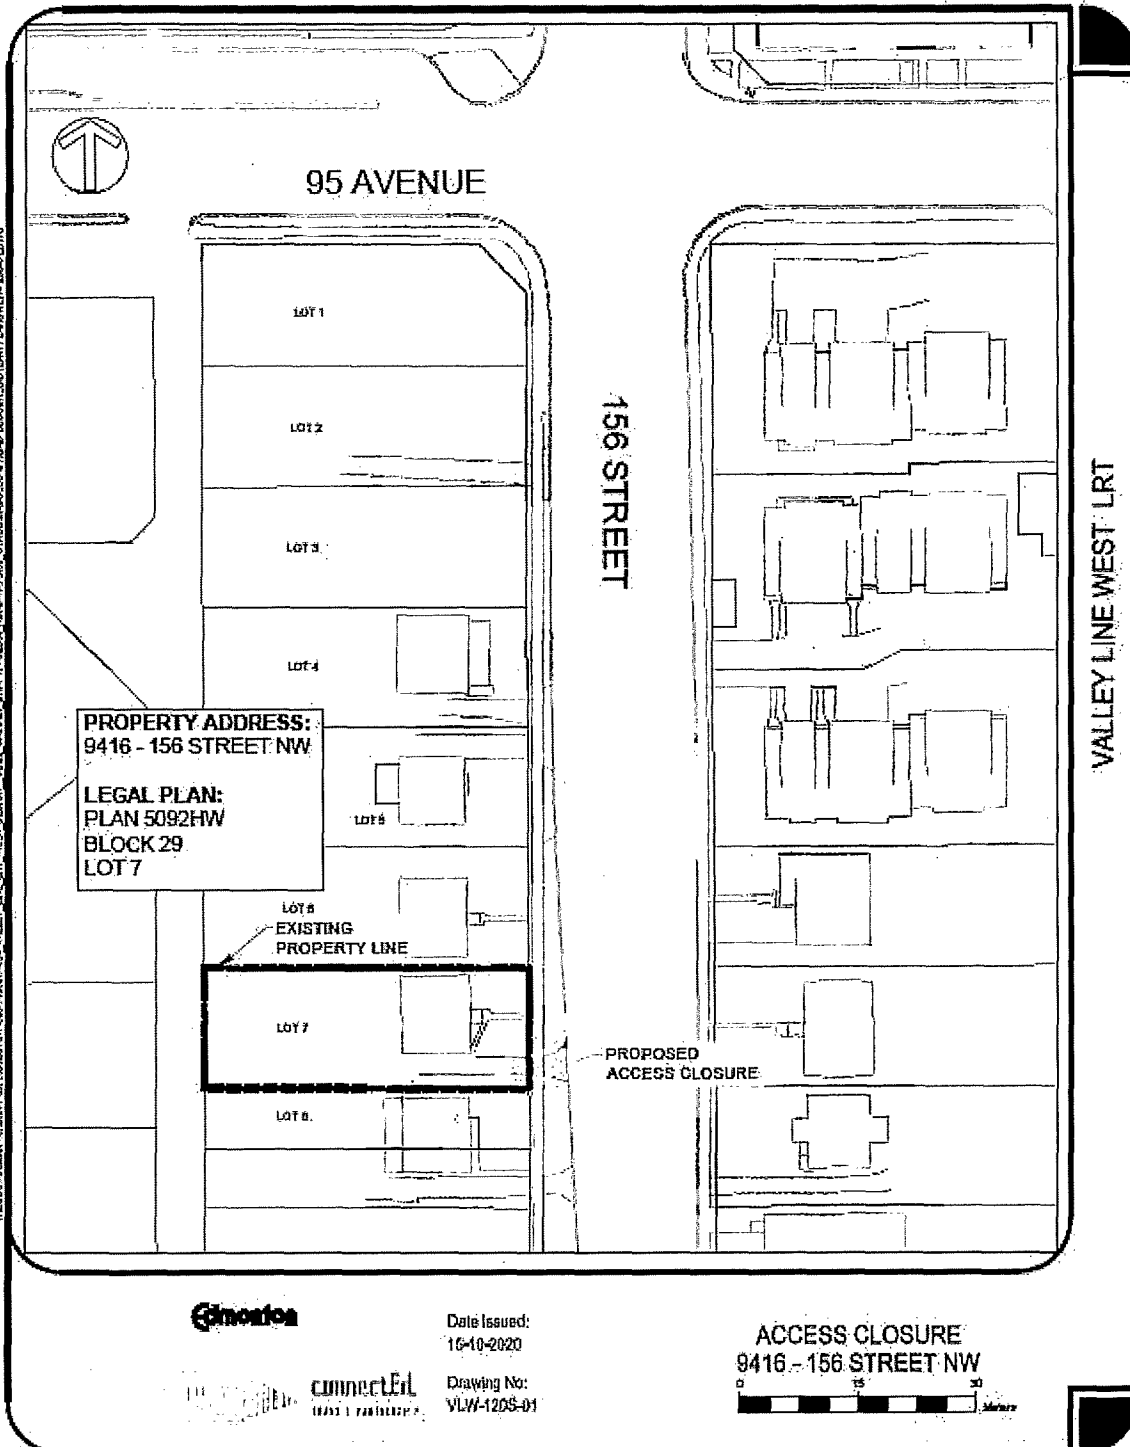[illegible]


SCHEDULE "A8" TO BYLAW 19469

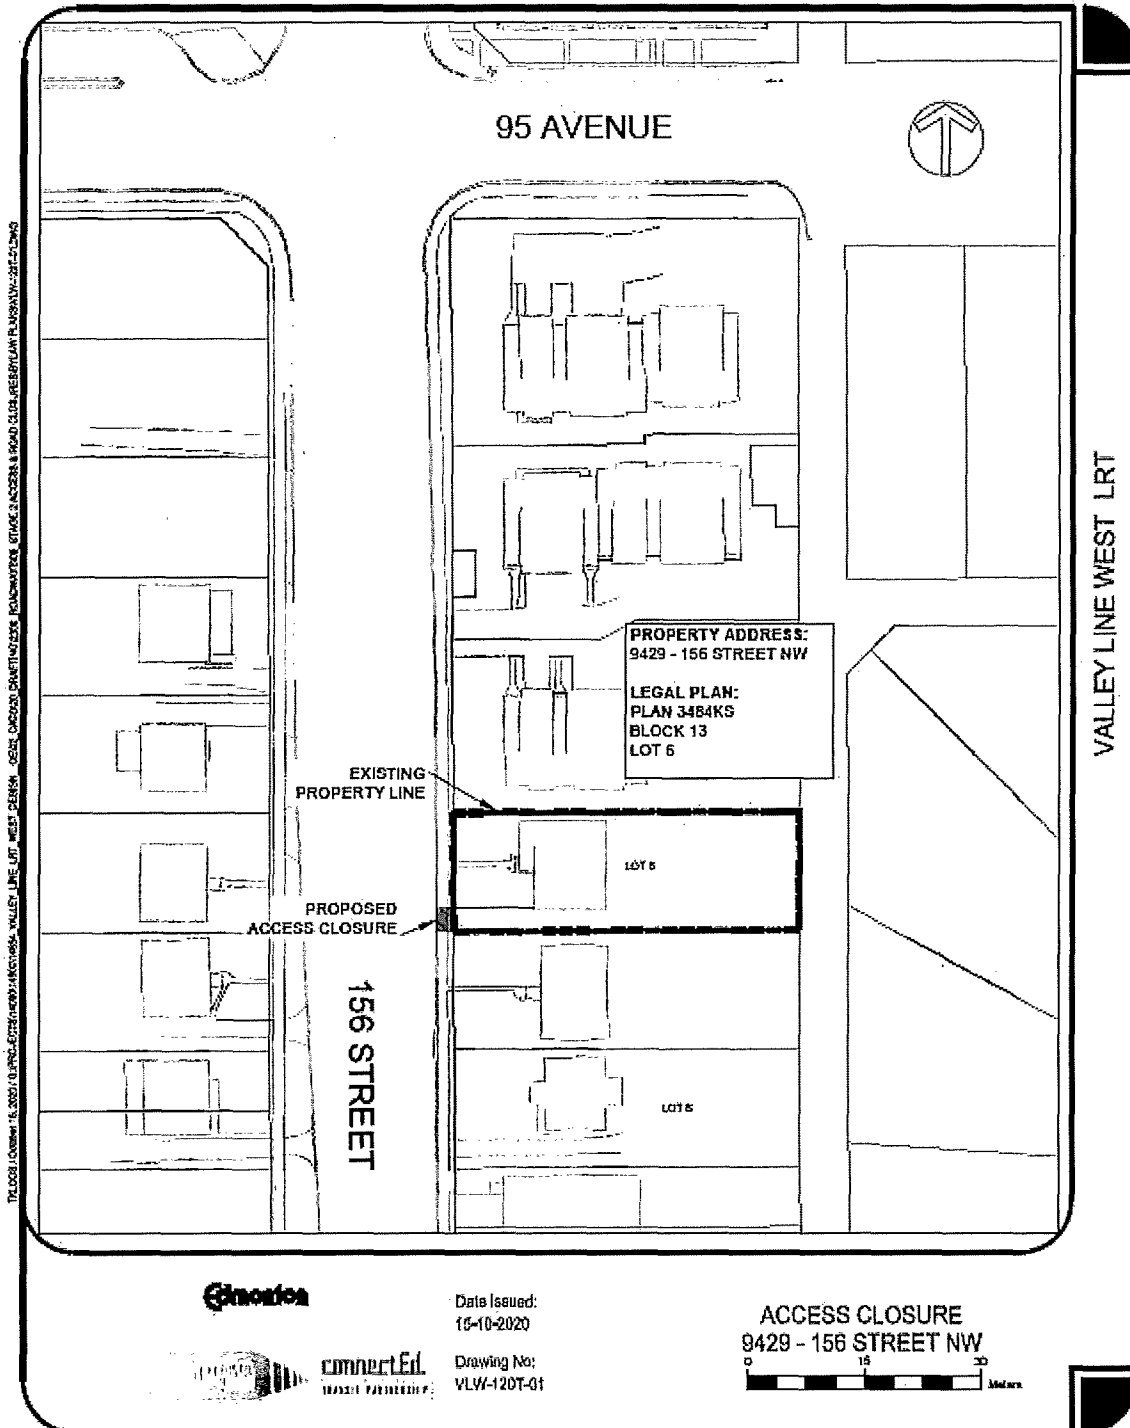


SCHEDULE "A9" TO BYLAW 19469

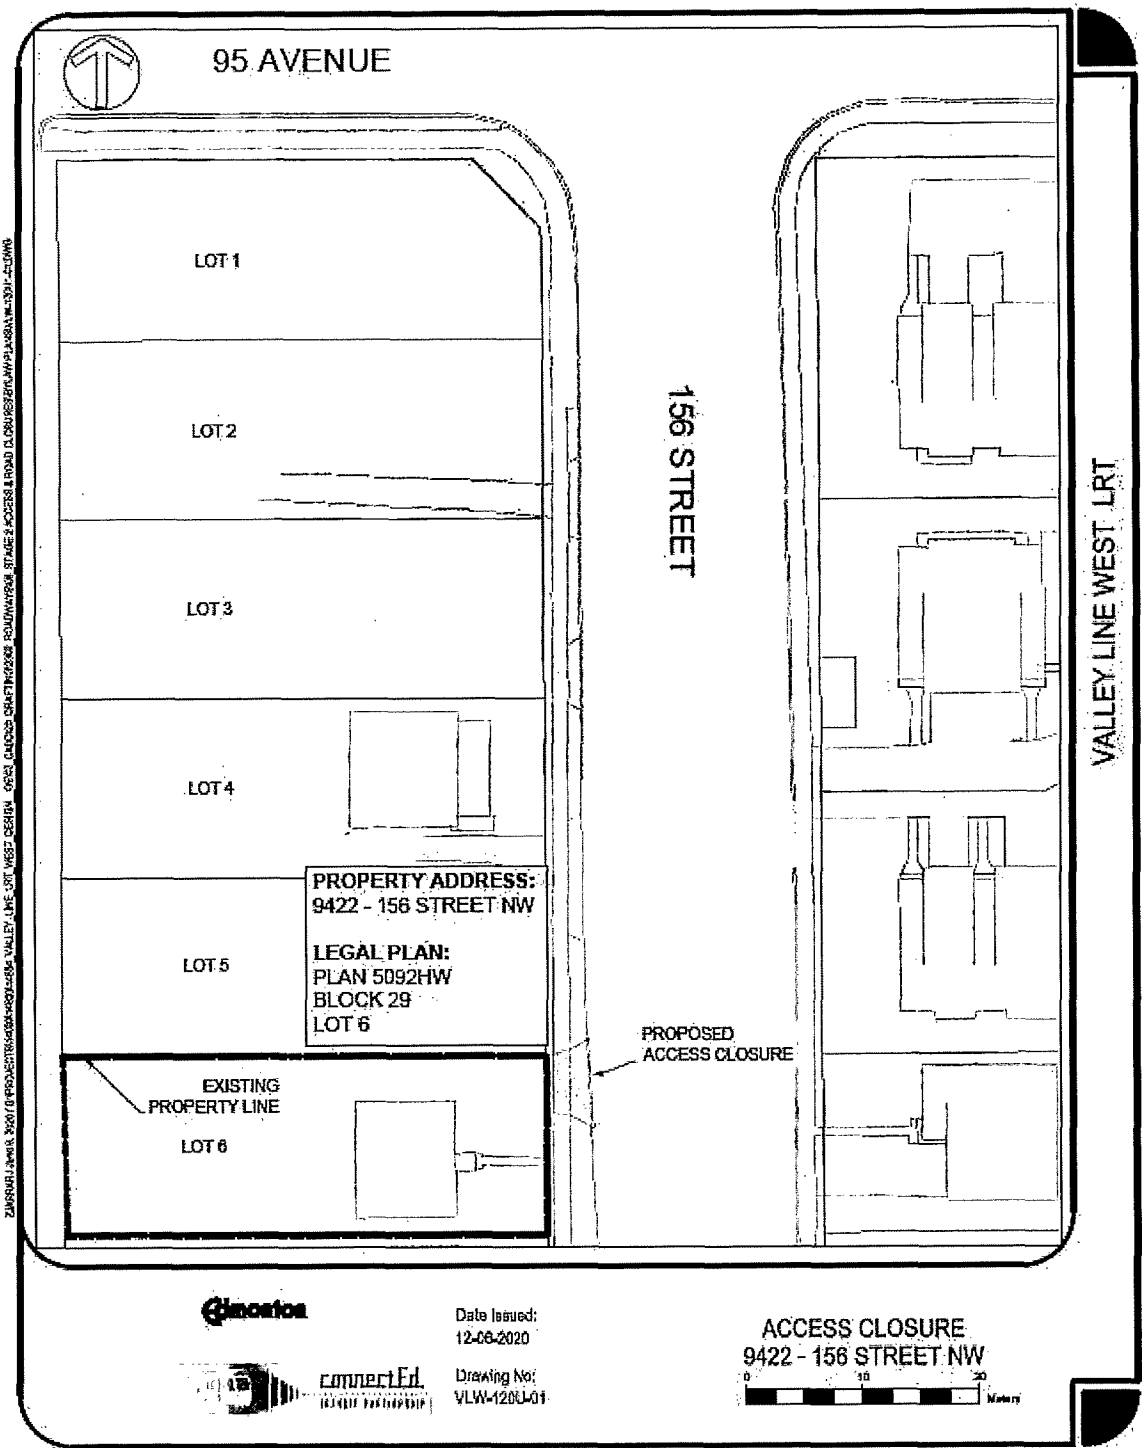


SCHEDULE "A10" TO BYLAW 194369

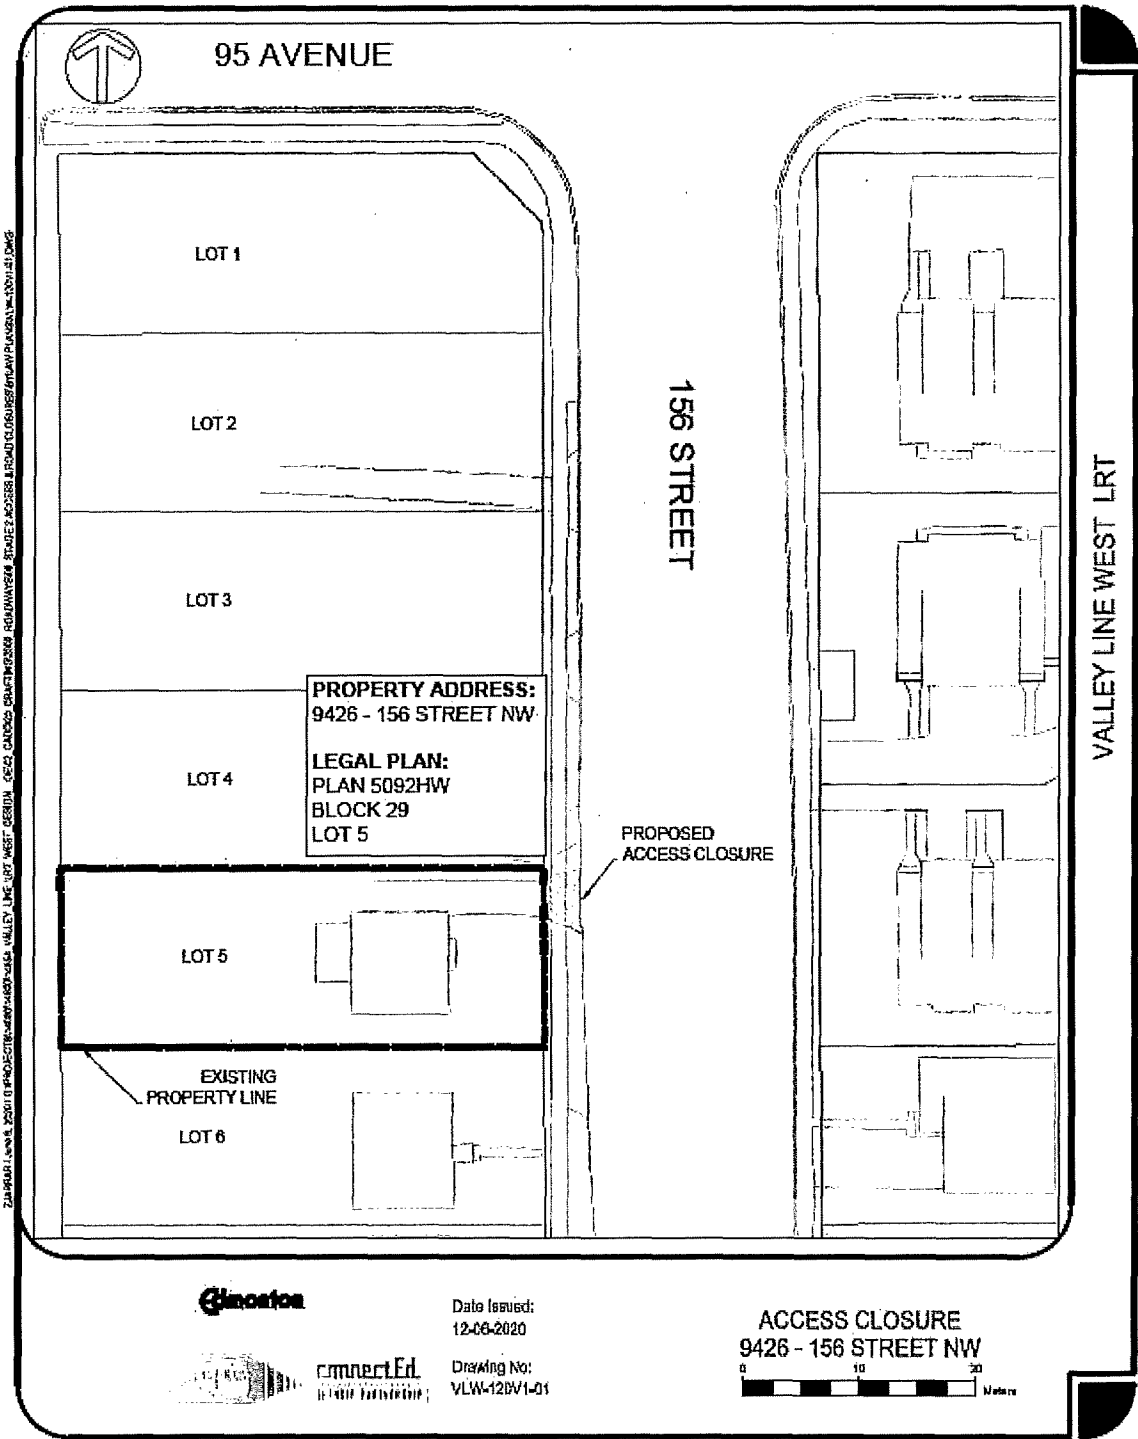

SCHEDULE "A11" TO BYLAW 19469

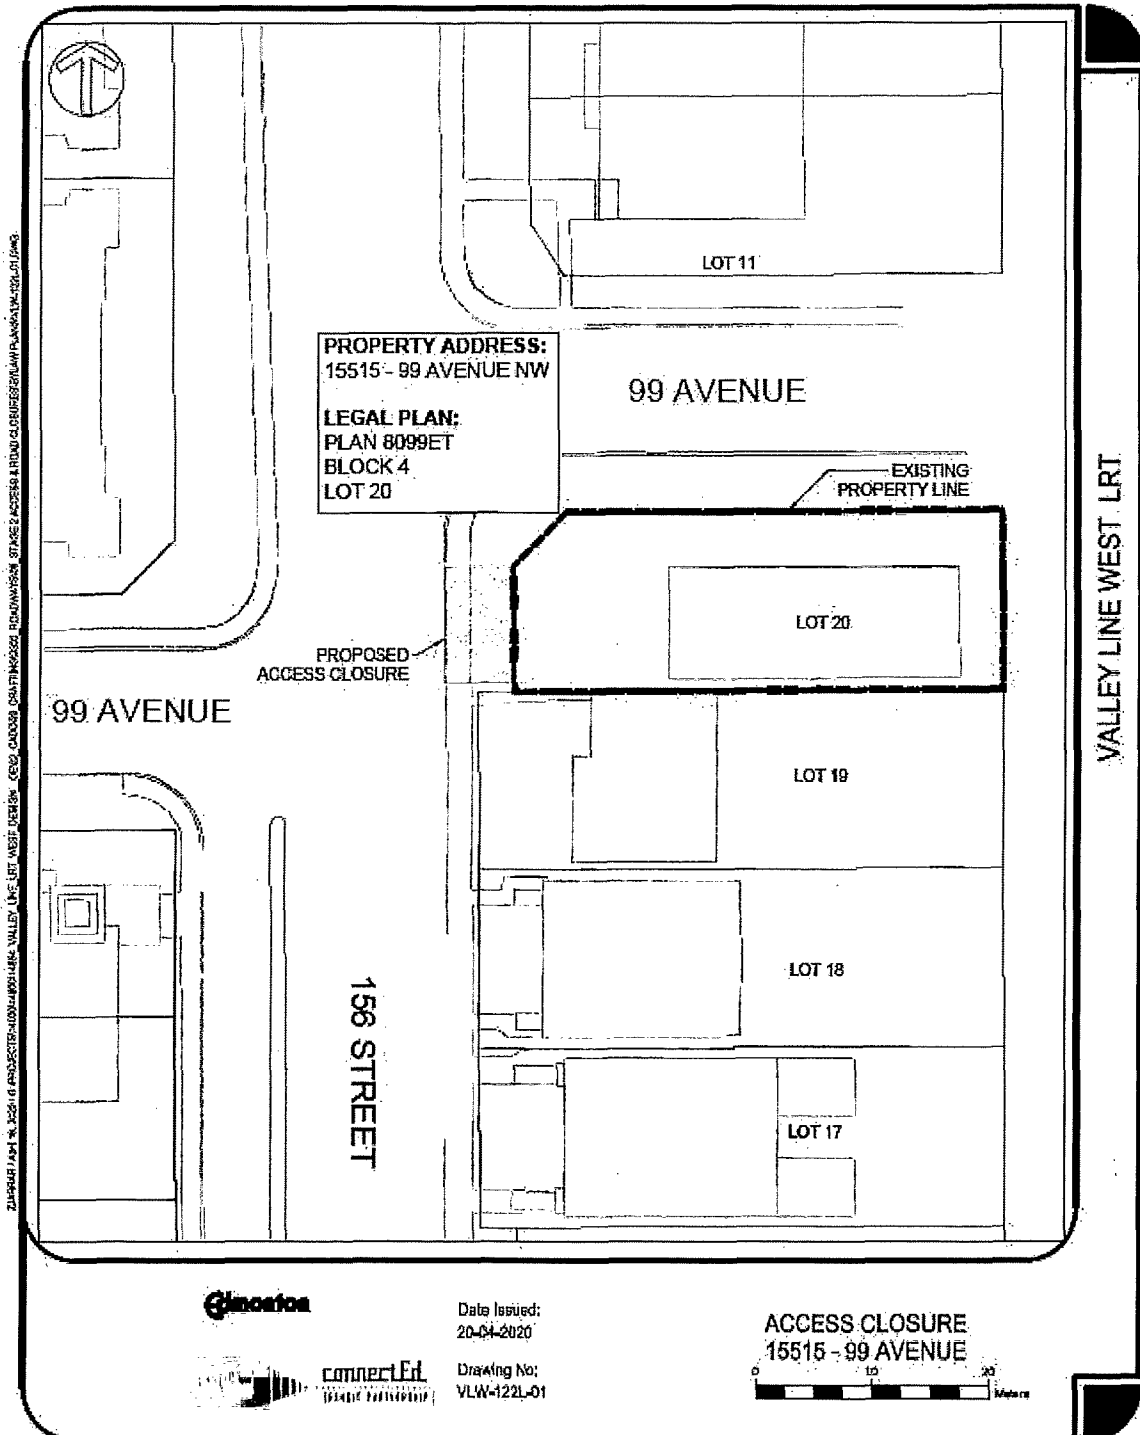

SCHEDULE "A12" TO BYLAW 19469

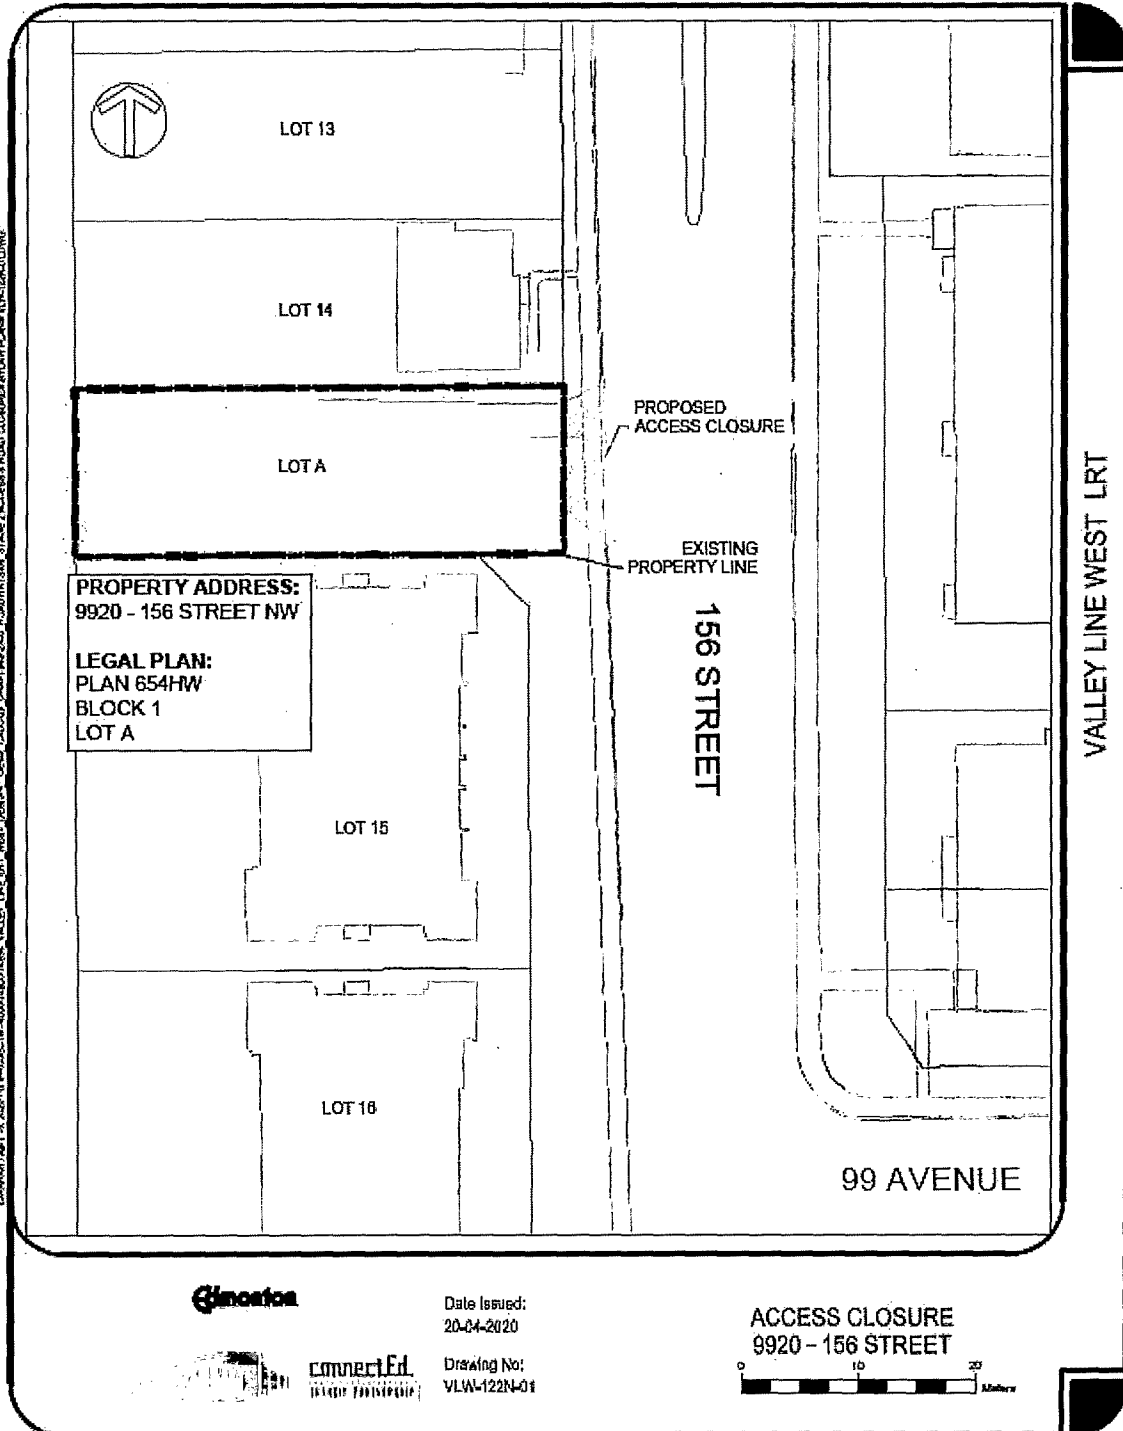

SCHEDULE "A13" TO BYLAW 19469

