


Map of Subject Properties and Interests

Property Number	Municipal Address(es)	Neighborhood
1	15803 87 Avenue NW	Lynnwood
2	15603 99 Avenue NW	Glenwood
3	9925 156 Street NW	West Jasper Place
4A	9935 156 Street NW	West Jasper Place
4B	9935 156 Street NW	West Jasper Place
5A	10004 156 Street NW	Glenwood
5B	10008 156 Street NW	Glenwood
6	10127 145 Street NW	Grovenor
7	14450 Stony Plain Road NW	Grovenor
8	14412 Stony Plain Road NW	Grovenor
9	14408 Stony Plain Road NW	Grovenor
10	14406 Stony Plain Road NW	Grovenor

Map of Subject Properties and Interests

Property Number	Municipal Address(es)	Neighborhood
11	10146 144 Street NW	Grovenor
12	12323 Stony Plain Road NW	Oliver
13	12225 Stony Plain Road NW	Oliver
14	10350 122 Street NW	Oliver

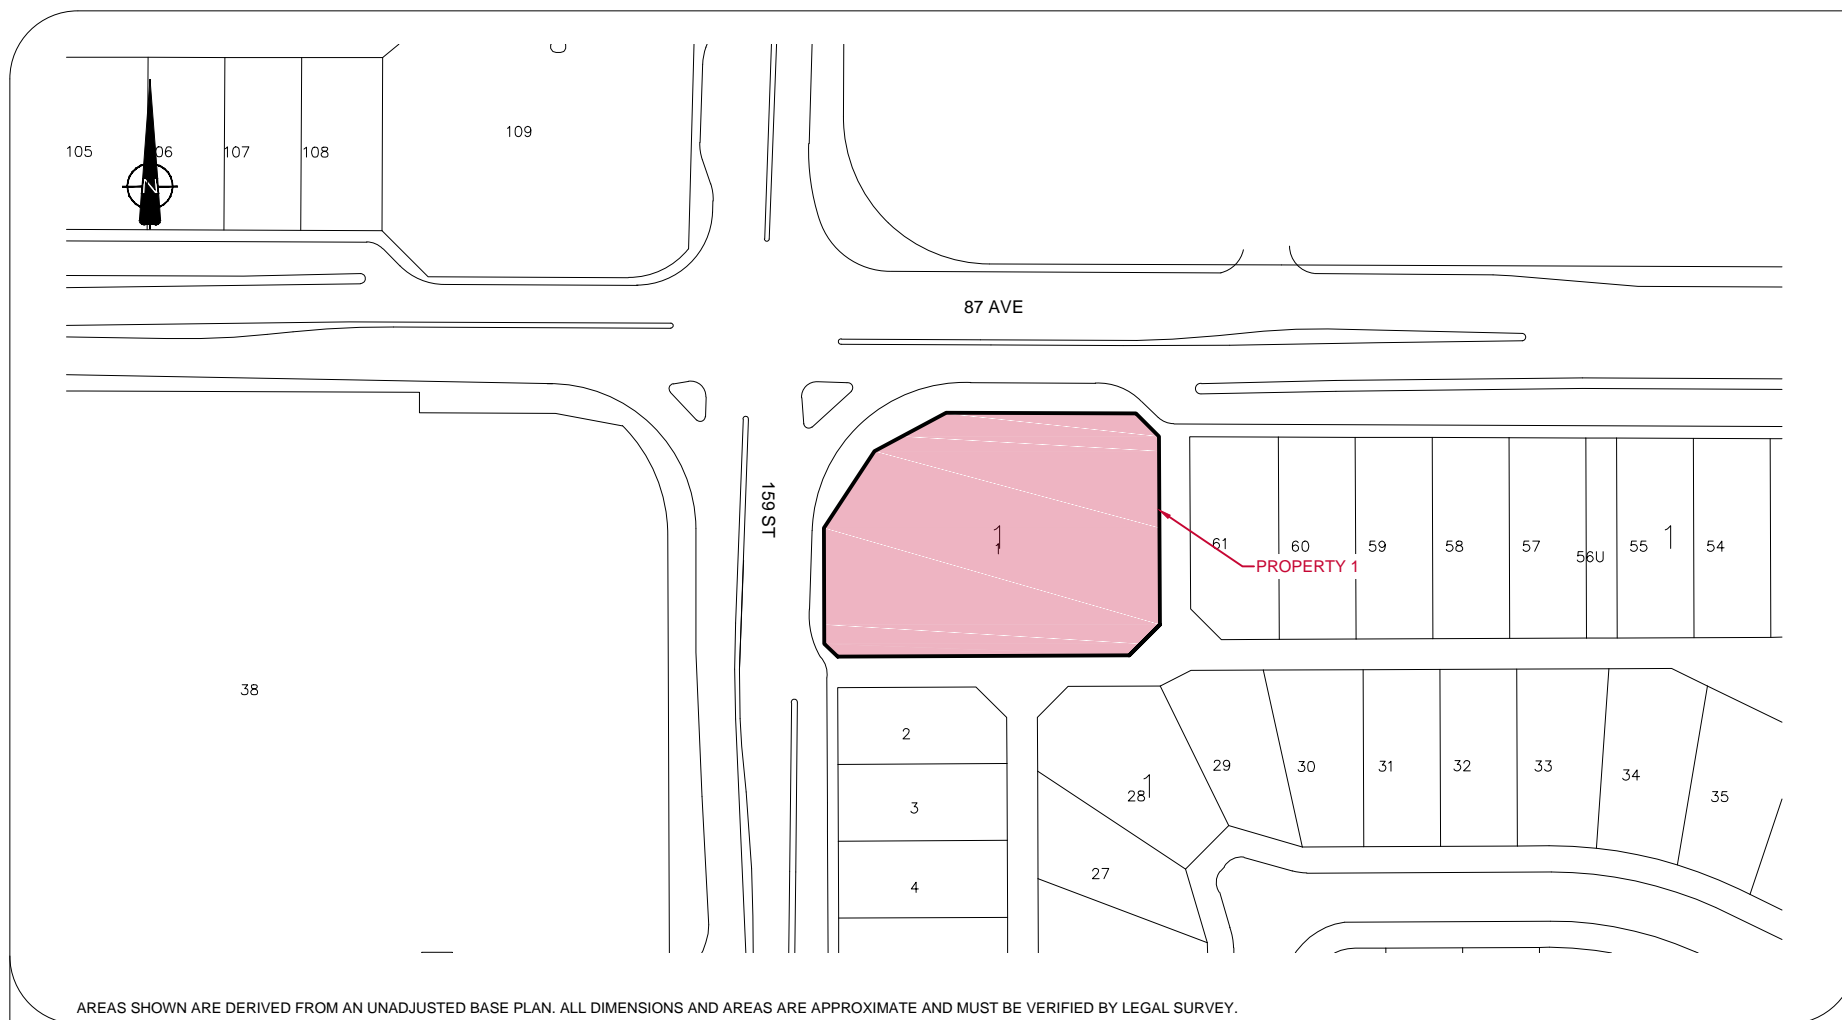

AREAS SHOWN ARE DERIVED FROM AN UNADJUSTED BASE PLAN. ALL DIMENSIONS AND AREAS ARE APPROXIMATE AND MUST BE VERIFIED BY LEGAL SURVEY.

VALLEY LINE WEST LRT



 REQUIRED

DRAWN
JT 2018-10-23

DESIGNED
JT 2018-10-23

SCALE : 1:1500


CHECKED
XX DD/MM/YY



PROJECT

15803 - 87 AVE NW
LOT 1, BLOCK 1, PLAN 5559KS

DRAWING VLW-0201-02-PE-W8-PR1

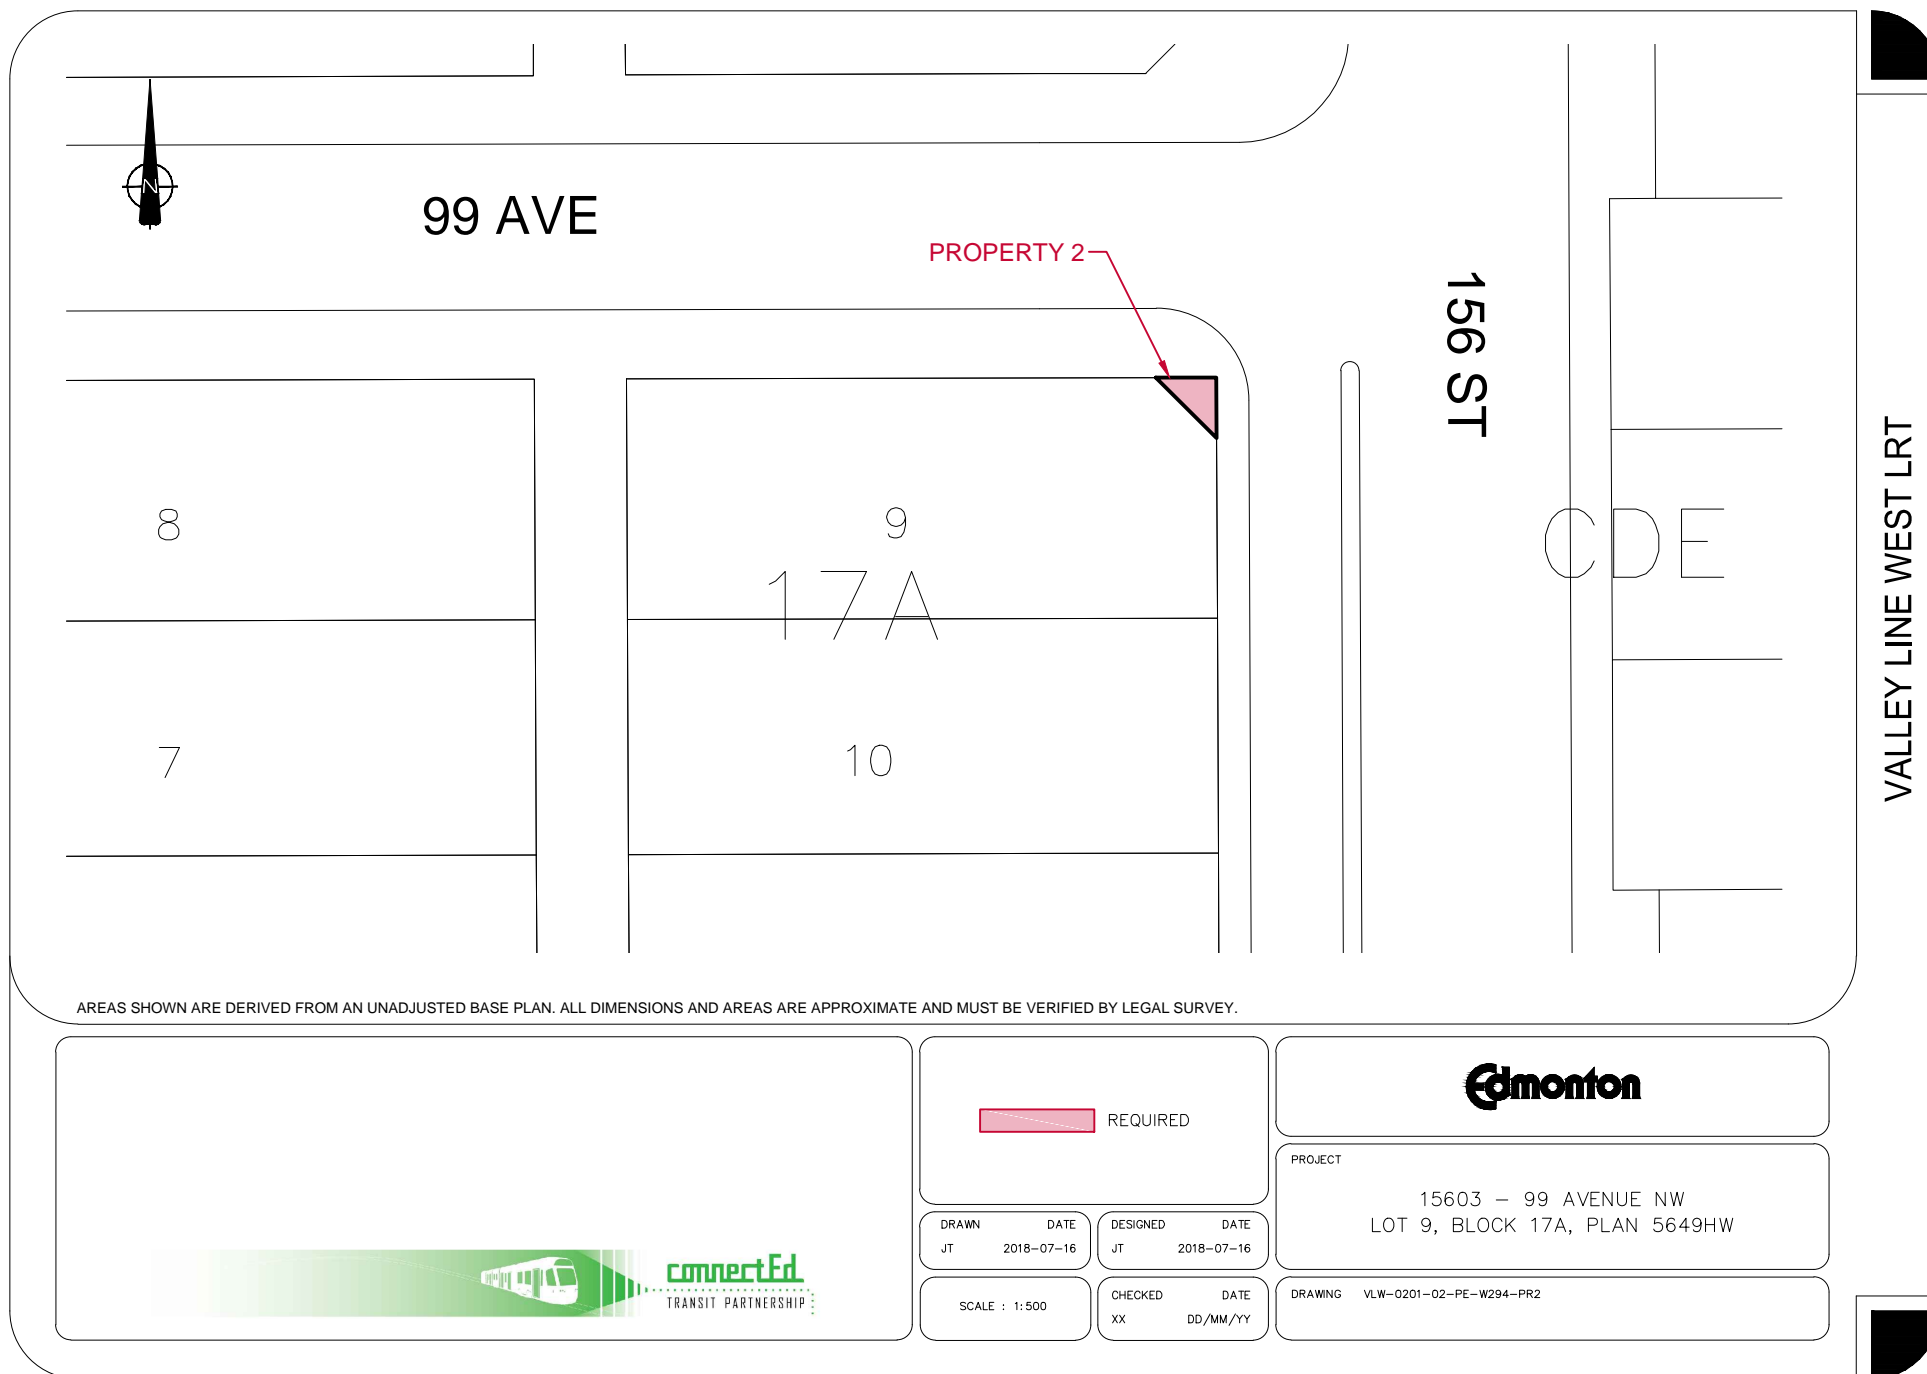



REQUIRED

DRAWN
JT

DATE
2018-03-05

DESIGNED
JT

DATE
2018-03-05

SCALE : 1:1000

CHECKED
XX


DATE
DD/MM/YY





PROJECT

9925 - 156 STREET NW
CONDOMINIUM PLAN 0824438, UNITS 1-20

DRAWING VLW-0201-02-PE-W284-PR3

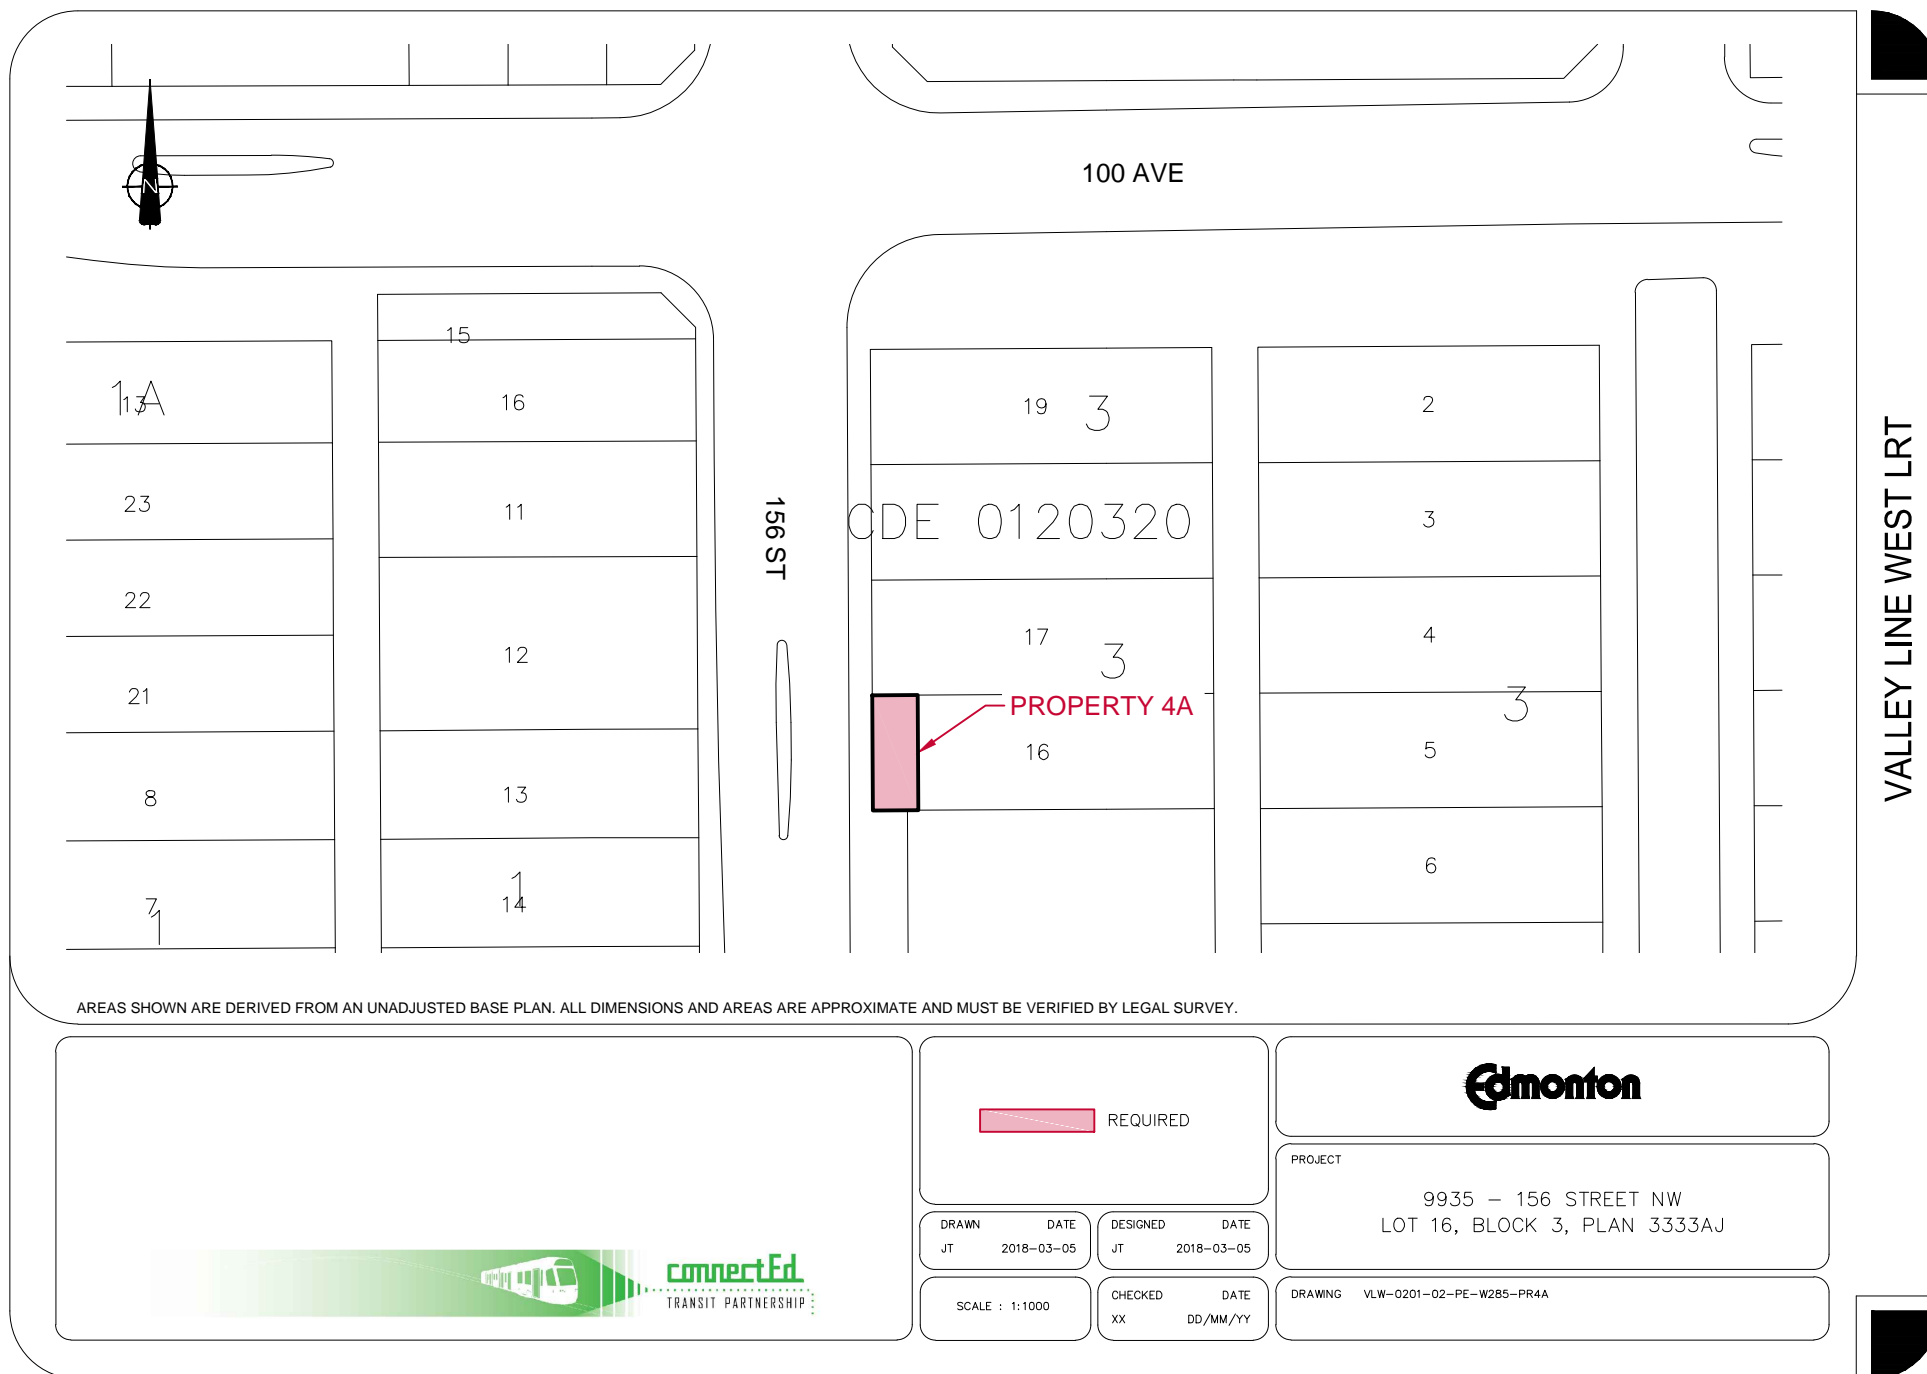

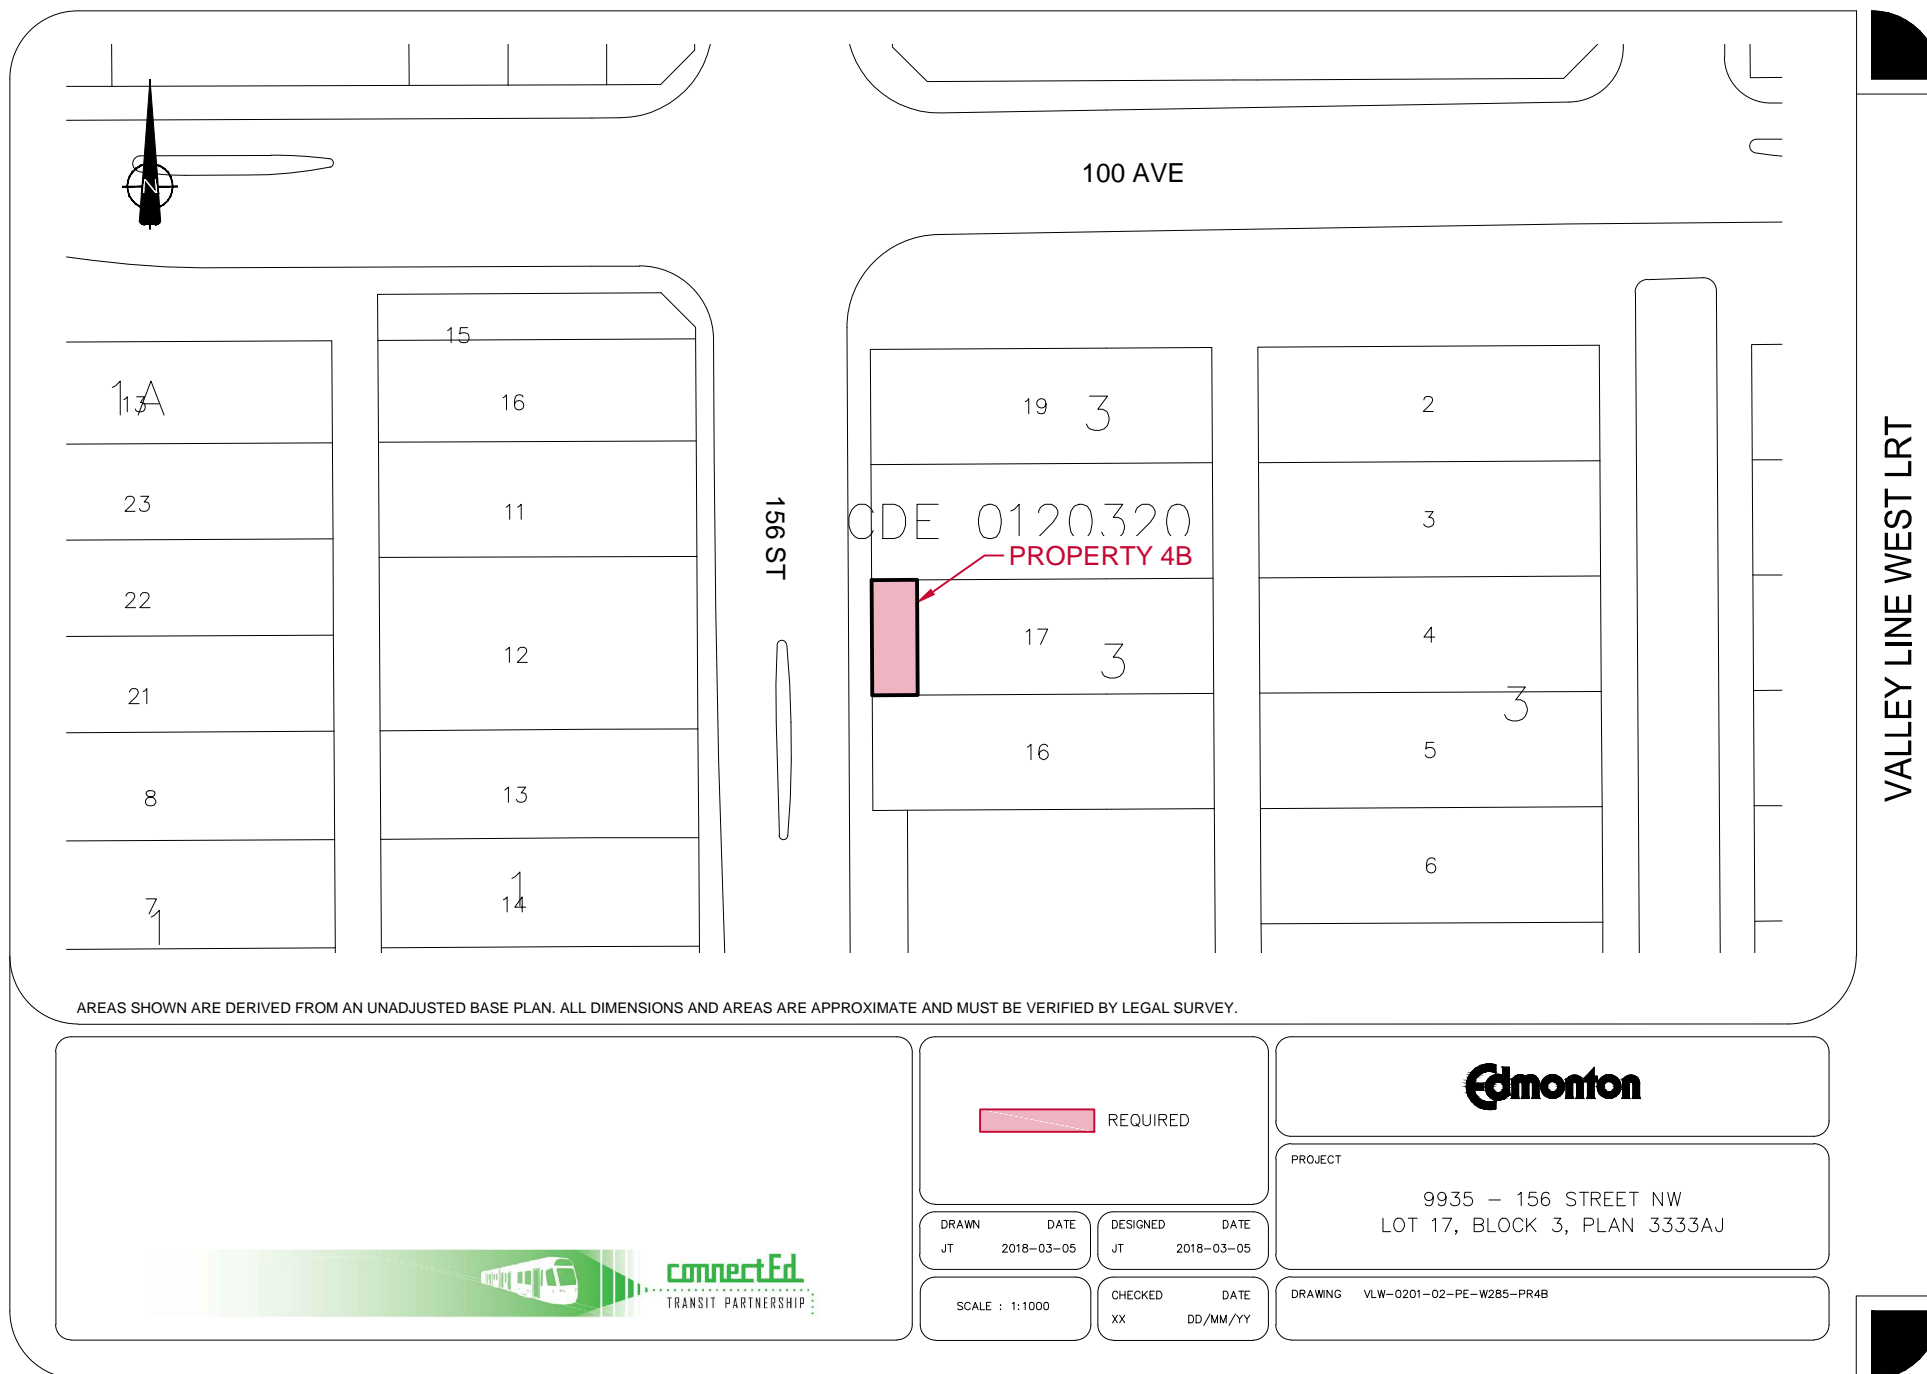

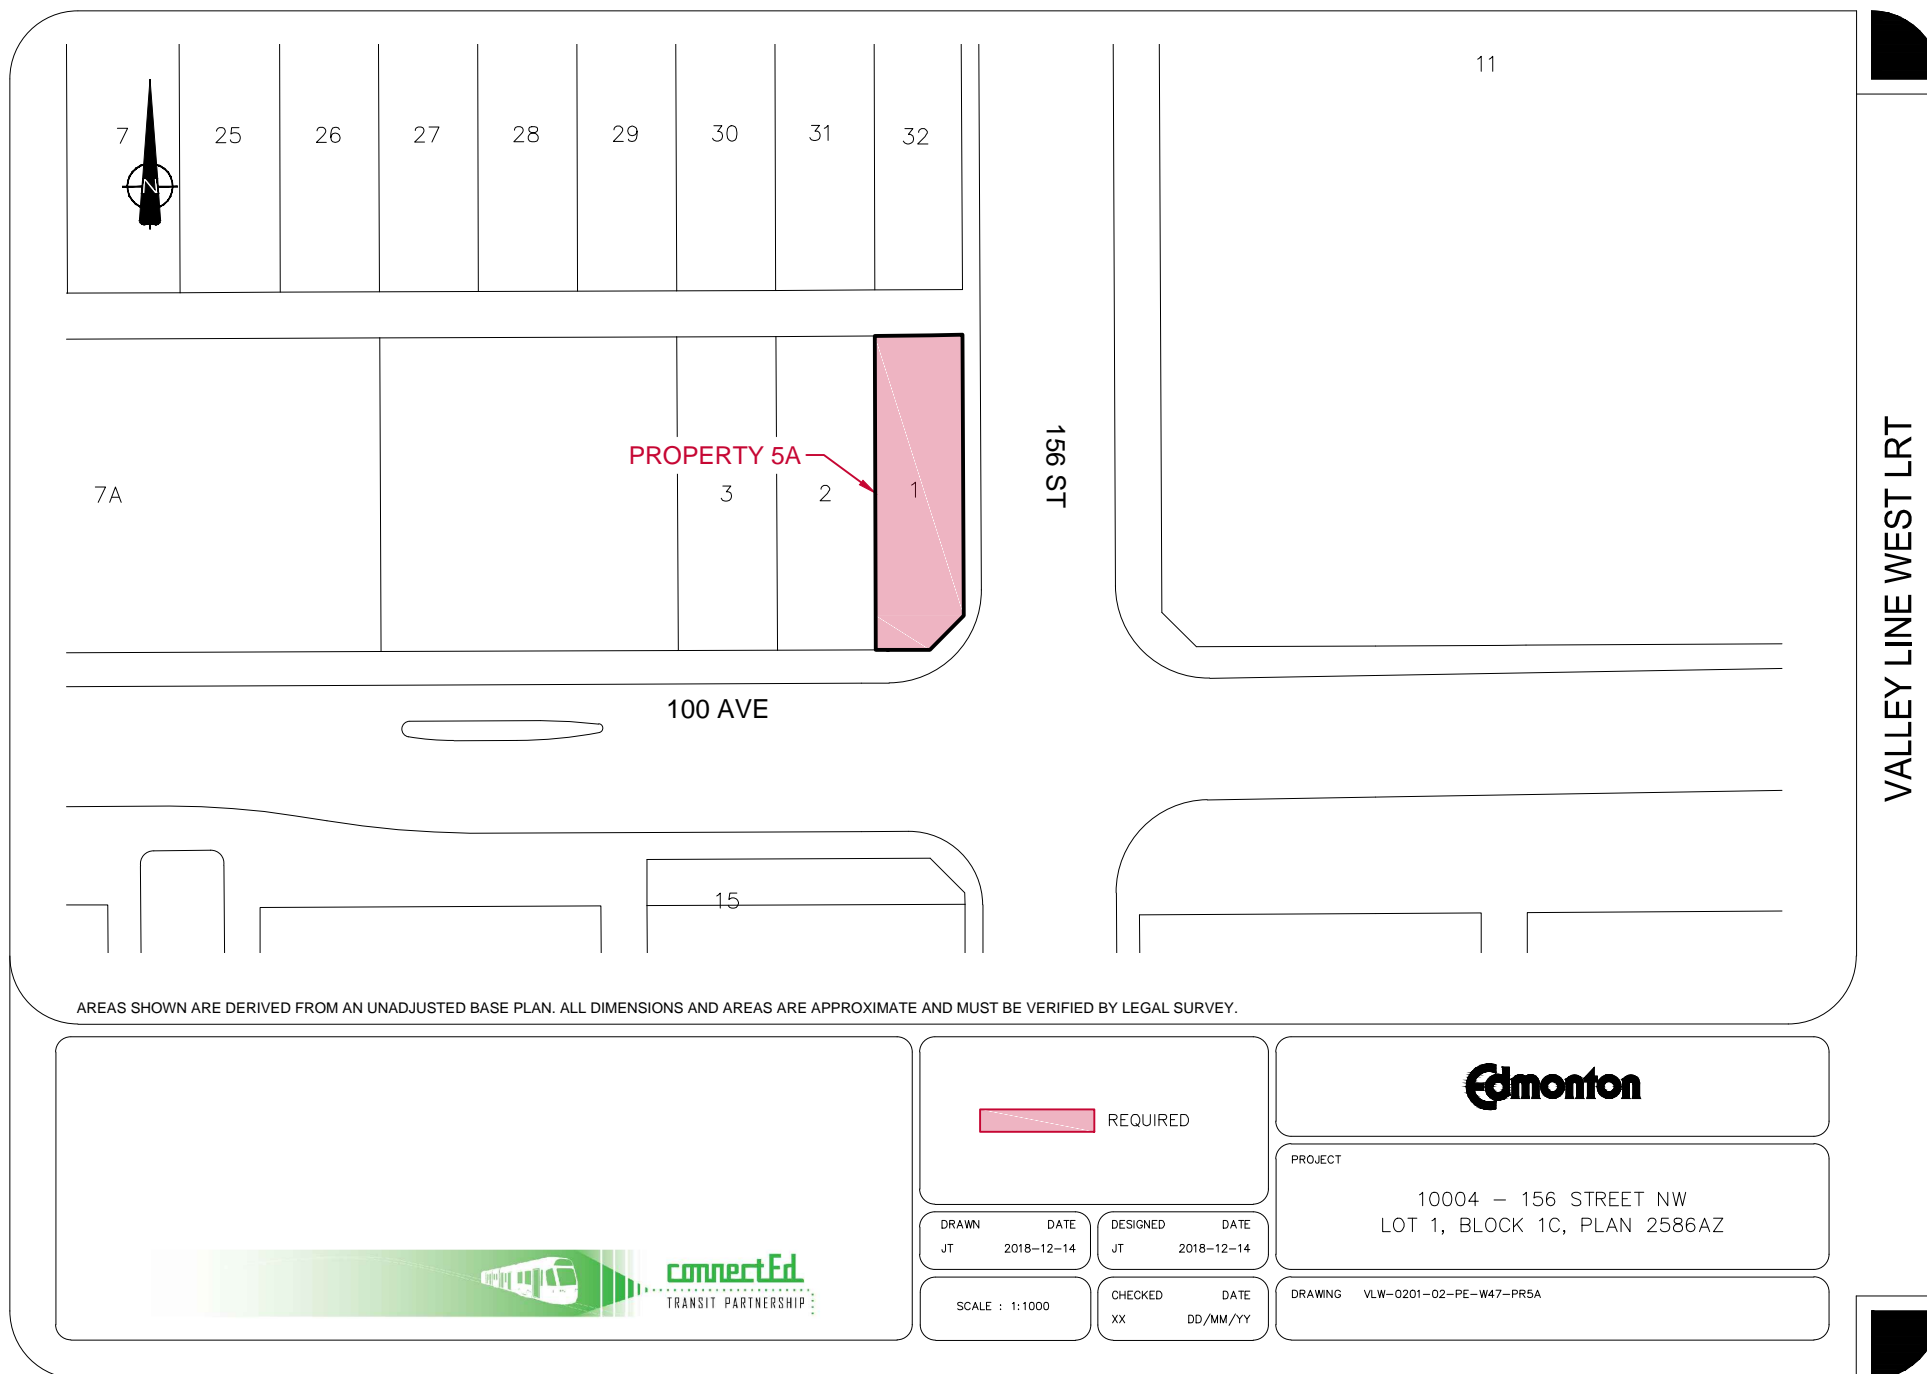

AREAS SHOWN ARE DERIVED FROM AN UNADJUSTED BASE PLAN. ALL DIMENSIONS AND AREAS ARE APPROXIMATE AND MUST BE VERIFIED BY LEGAL SURVEY.



 REQUIRED

DRAWN
JT 2018-12-14

DESIGNED
JT 2018-12-14

SCALE : 1:1000

CHECKED
XX DD/MM/YY




PROJECT

10004 - 156 STREET NW
LOT 1, BLOCK 1C, PLAN 2586AZ

DRAWING VLW-0201-02-PE-W47-PR5A

VALLEY LINE WEST LRT

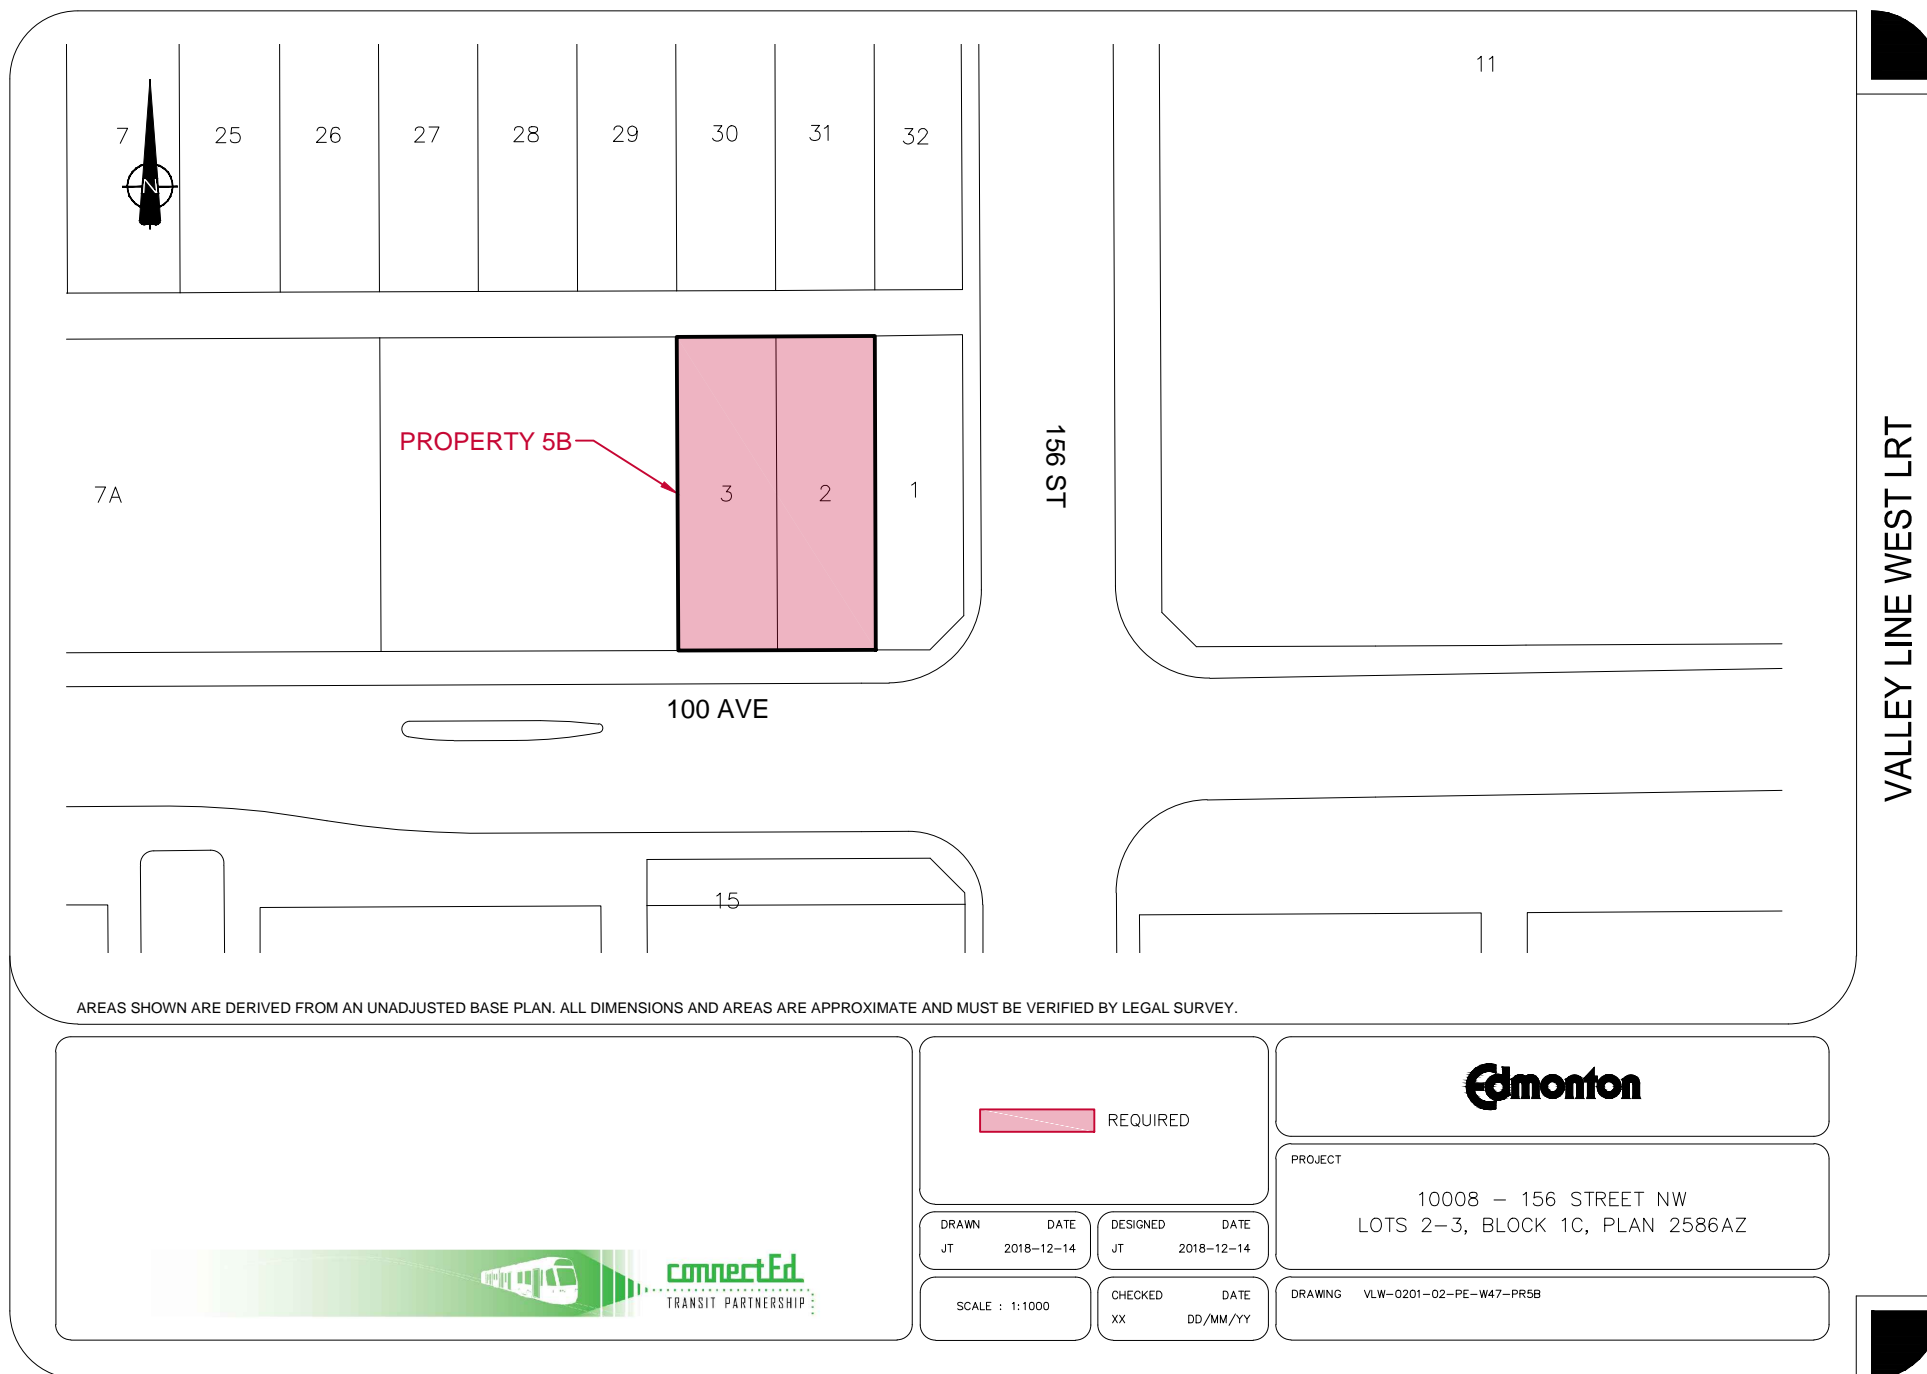

VALLEY LINE WEST LRT

AREAS SHOWN ARE DERIVED FROM AN UNADJUSTED BASE PLAN. ALL DIMENSIONS AND AREAS ARE APPROXIMATE AND MUST BE VERIFIED BY LEGAL SURVEY.



AREAS SHOWN ARE DERIVED FROM AN UNADJUSTED BASE PLAN. ALL DIMENSIONS AND AREAS ARE APPROXIMATE AND MUST BE VERIFIED BY LEGAL SURVEY.

VALLEY LINE WEST LRT



REQUIRED

DRAWN
DF

DATE
2017-11-29

DESIGNED
JT

DATE
2017-11-07

SCALE : 1:1000

CHECKED
XX


DATE
DD/MM/YY



PROJECT

10127 - 145 STREET NW
LOT X, BLOCK B, PLAN 1340W

DRAWING VLW-0201-02-PE-W93-PR6

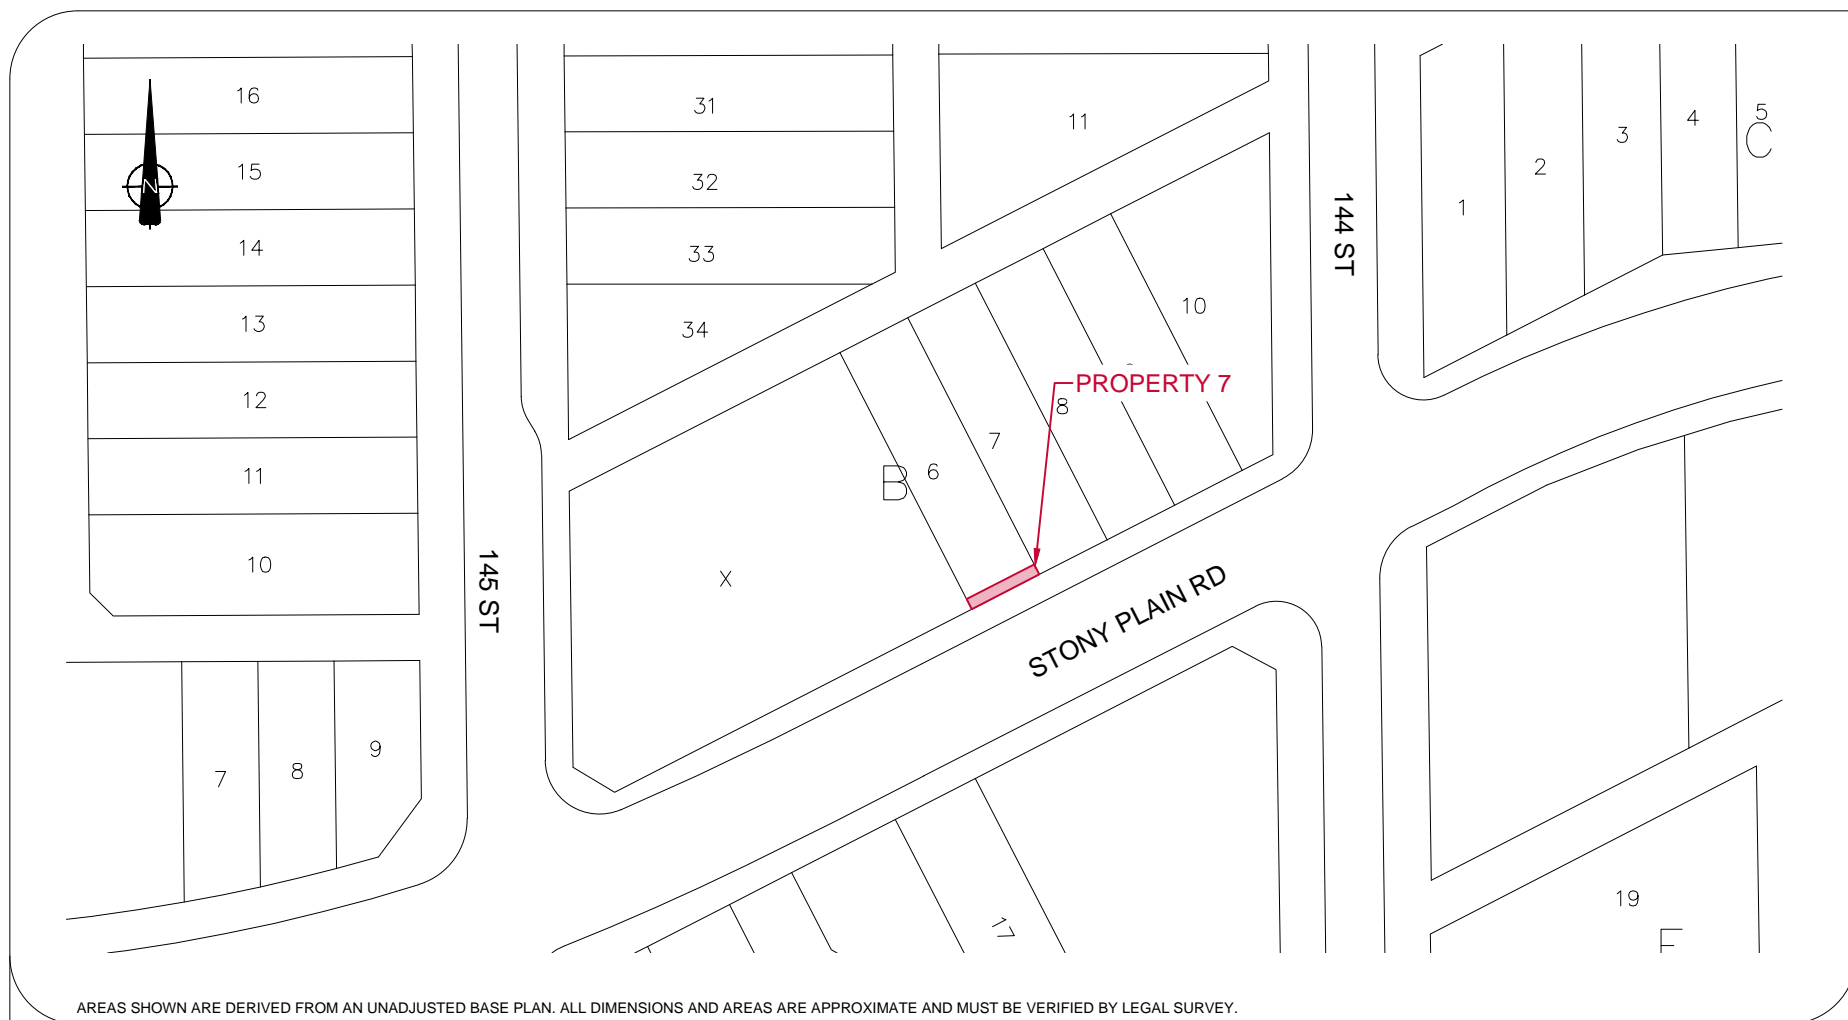

AREAS SHOWN ARE DERIVED FROM AN UNADJUSTED BASE PLAN. ALL DIMENSIONS AND AREAS ARE APPROXIMATE AND MUST BE VERIFIED BY LEGAL SURVEY.

VALLEY LINE WEST LRT



 REQUIRED

DRAWN
DF

DATE
2017-11-29

DESIGNED
JT

DATE
2017-11-07

SCALE : 1:1000

CHECKED
XX


DATE
DD/MM/YY



PROJECT

14450 - STONY PLAIN ROAD NW
LOT 6, BLOCK B, PLAN 1340W

DRAWING VLW-0201-02-PE-W94-PR7

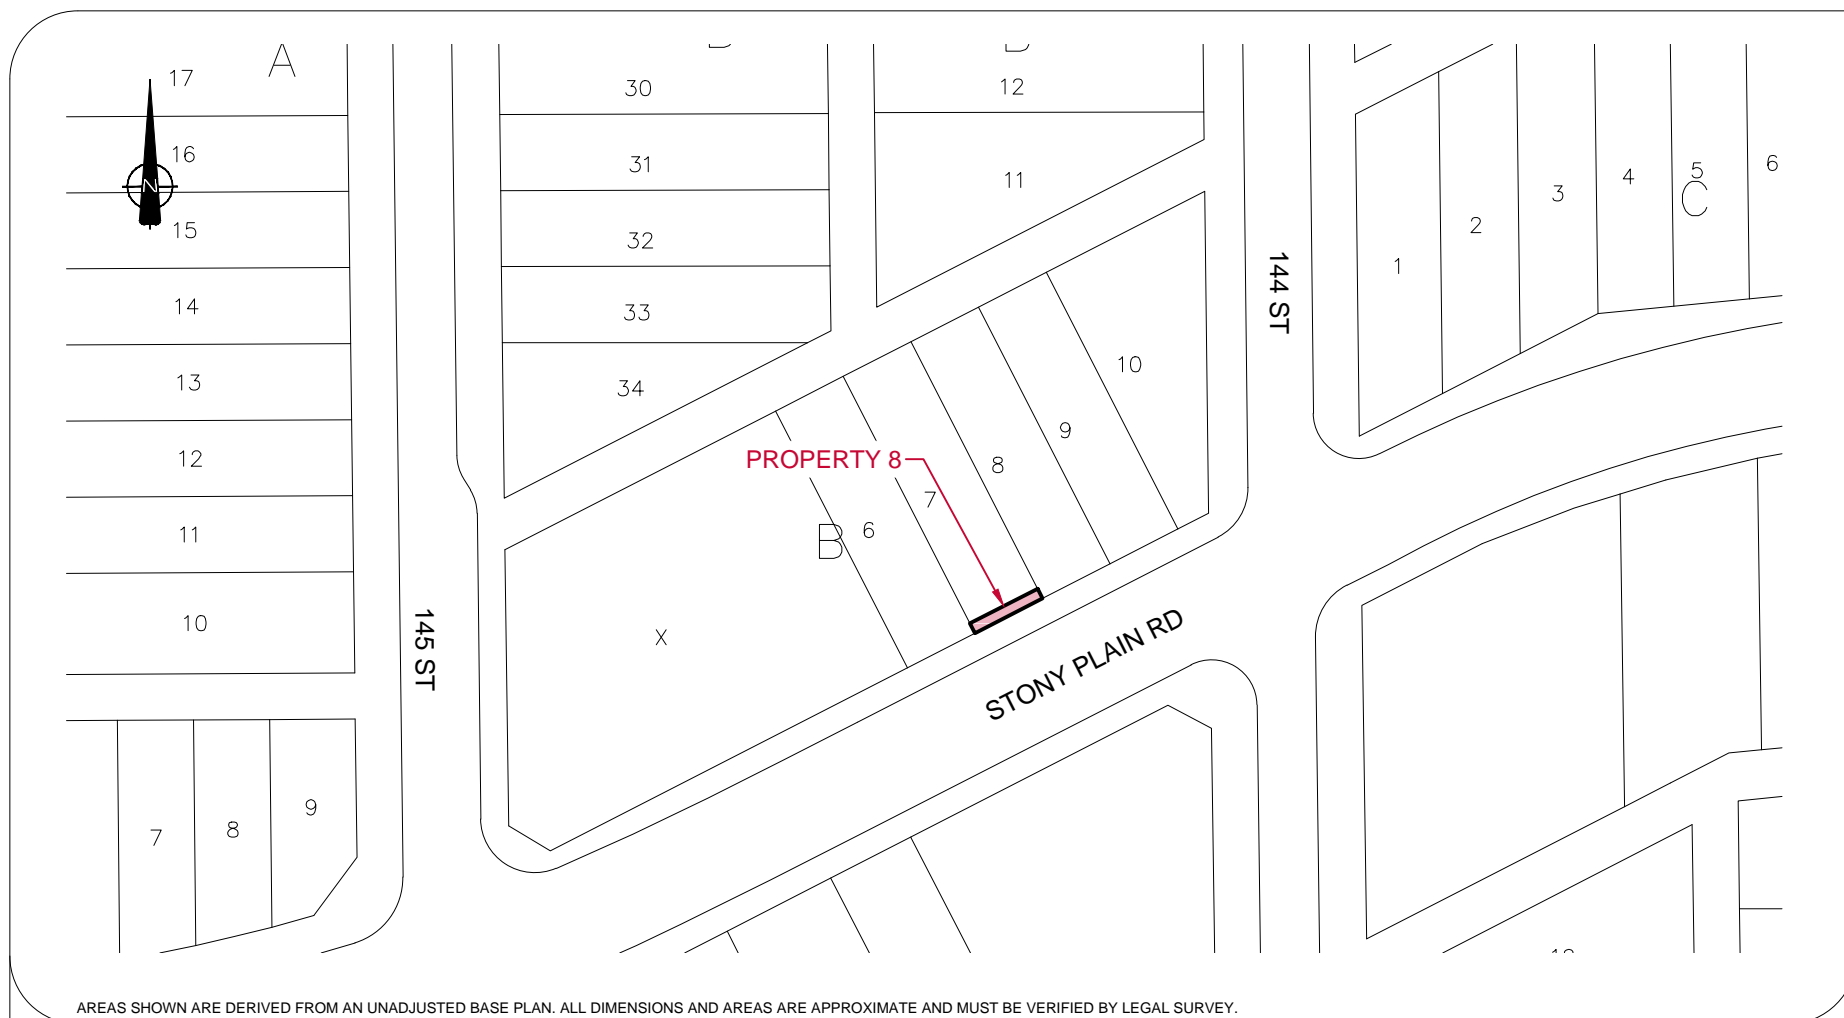

AREAS SHOWN ARE DERIVED FROM AN UNADJUSTED BASE PLAN. ALL DIMENSIONS AND AREAS ARE APPROXIMATE AND MUST BE VERIFIED BY LEGAL SURVEY.

VALLEY LINE WEST LRT



REQUIRED



PROJECT

14412 - STONY PLAIN ROAD NW
LOT 7, BLOCK B, PLAN 1340W

DRAWN
DF

DATE
2017-11-29

DESIGNED
JT


DATE
2017-11-07

SCALE : 1:1000

CHECKED
XX

DATE
DD/MM/YY

DRAWING VLW-0201-02-PE-W95-PR8

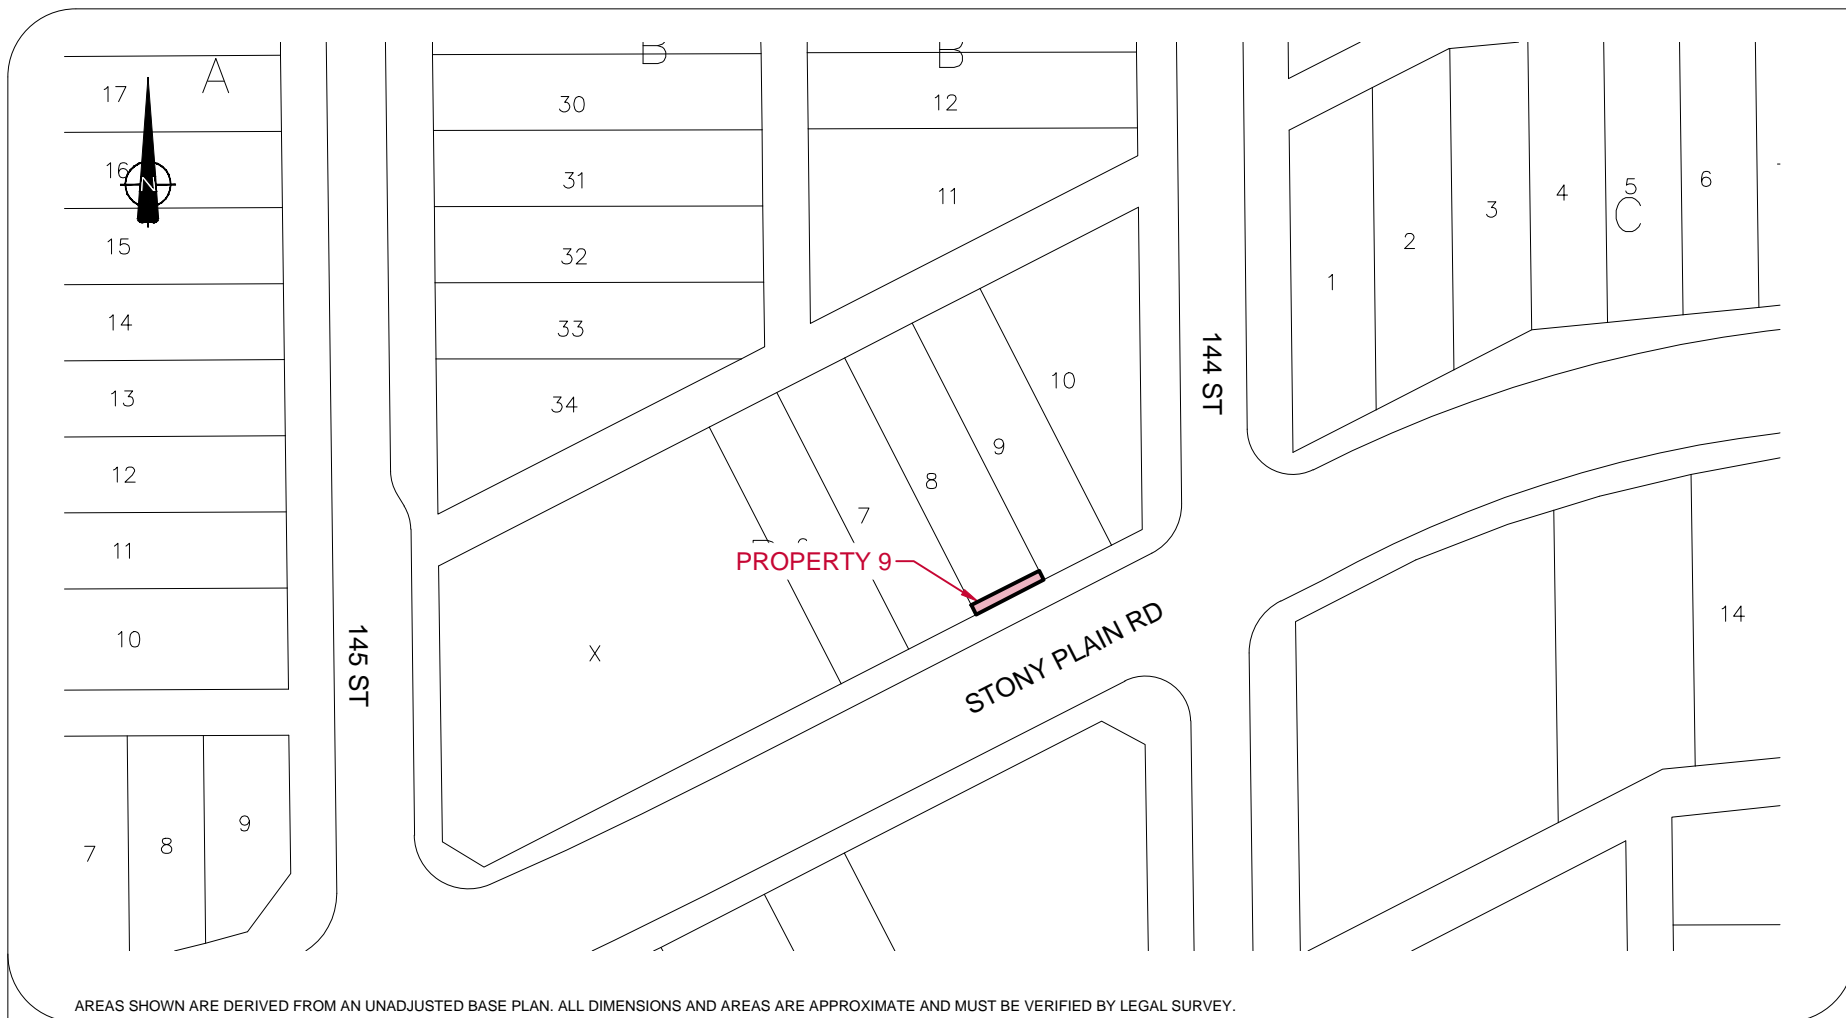

AREAS SHOWN ARE DERIVED FROM AN UNADJUSTED BASE PLAN. ALL DIMENSIONS AND AREAS ARE APPROXIMATE AND MUST BE VERIFIED BY LEGAL SURVEY.

VALLEY LINE WEST LRT



REQUIRED



PROJECT

14408 - STONY PLAIN ROAD NW
LOT 8, BLOCK B, PLAN 1340W

DRAWN
DF

DATE
2017-11-29

DESIGNED
JT

DATE
2017-11-07

SCALE : 1:1000

CHECKED
XX

DATE
DD/MM/YY

DRAWING VLW-0201-02-PE-W96-PR9



AREAS SHOWN ARE DERIVED FROM AN UNADJUSTED BASE PLAN. ALL DIMENSIONS AND AREAS ARE APPROXIMATE AND MUST BE VERIFIED BY LEGAL SURVEY.

VALLEY LINE WEST LRT



 REQUIRED

DRAWN
DF

DATE
2017-11-29

DESIGNED
JT

DATE
2017-11-07

SCALE : 1:1000

CHECKED
XX


DATE
DD/MM/YY



PROJECT

14406 - STONY PLAIN ROAD NW
LOT 9, BLOCK B, PLAN 1340W

DRAWING VLW-0201-02-PE-W97-PR10

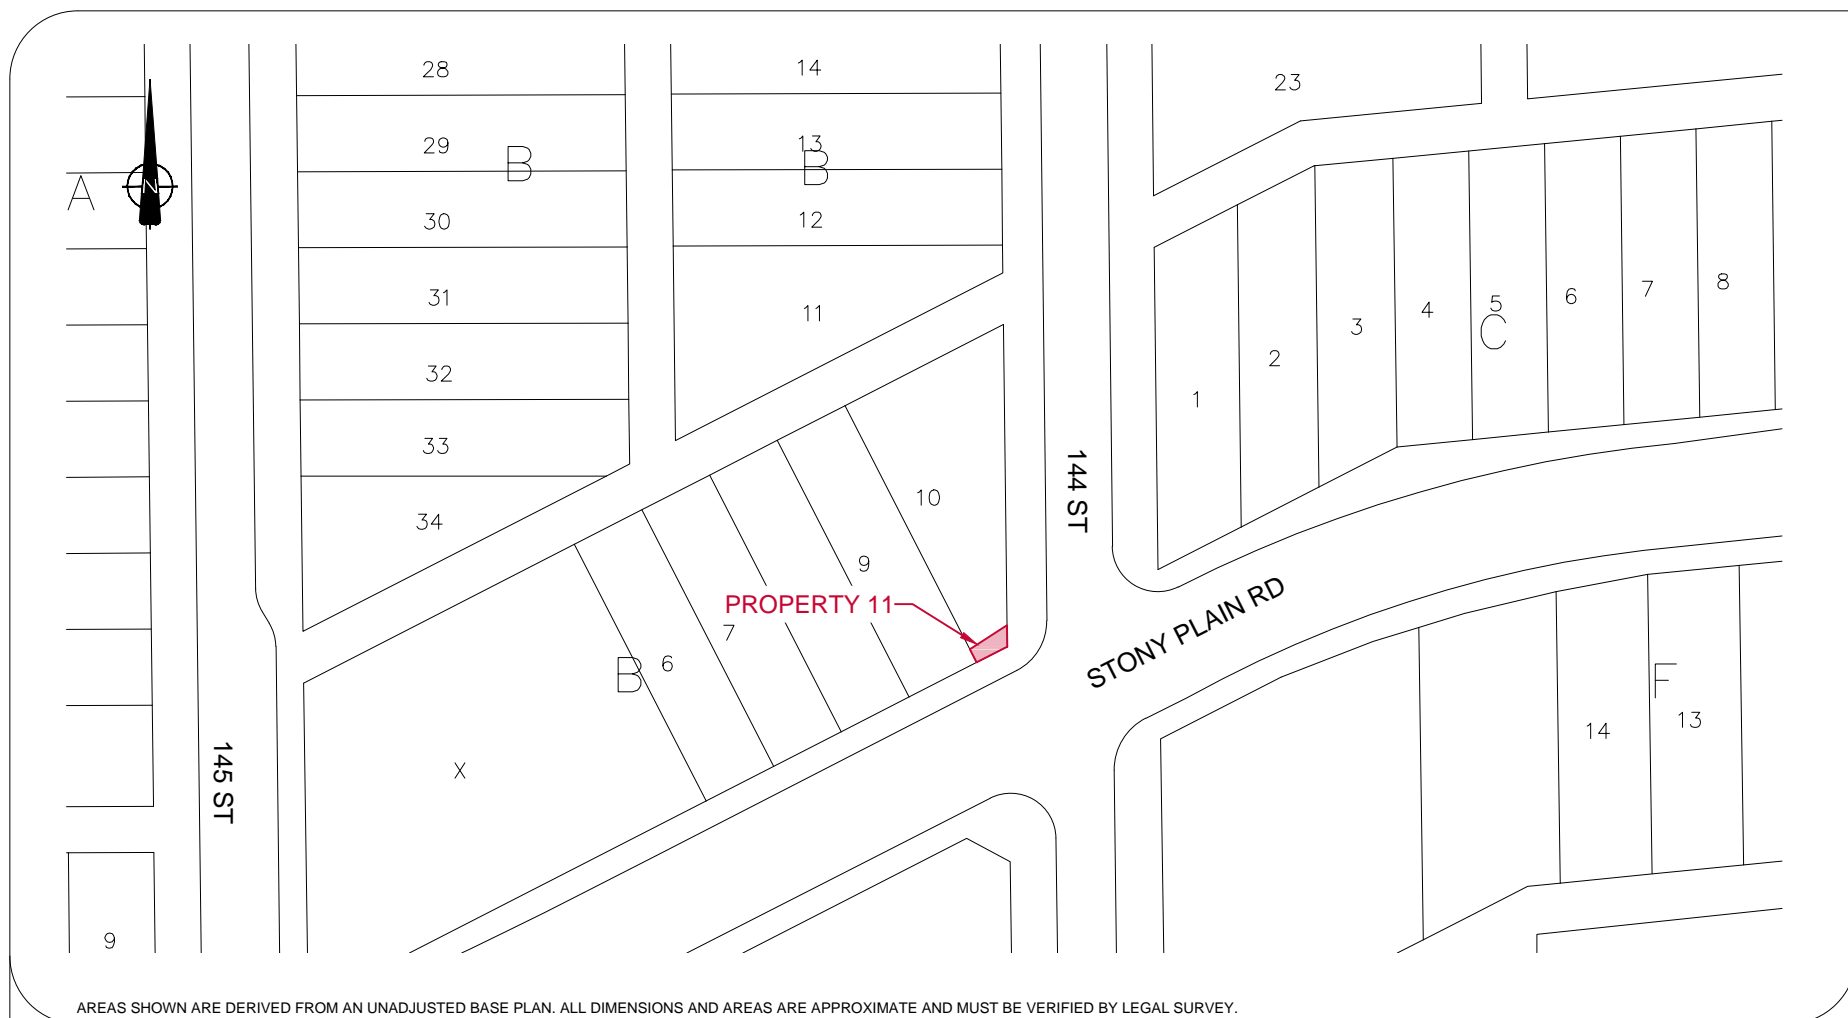

AREAS SHOWN ARE DERIVED FROM AN UNADJUSTED BASE PLAN. ALL DIMENSIONS AND AREAS ARE APPROXIMATE AND MUST BE VERIFIED BY LEGAL SURVEY.

VALLEY LINE WEST LRT



 REQUIRED

DRAWN
DF

DATE
2017-11-29

DESIGNED
JT

DATE
2017-11-07

SCALE : 1:1000

CHECKED
XX


DATE
DD/MM/YY



PROJECT


10146 - 144 STREET NW
LOT 10, BLOCK B, PLAN 1340W


DRAWING VLW-0201-02-PE-W98-PR11

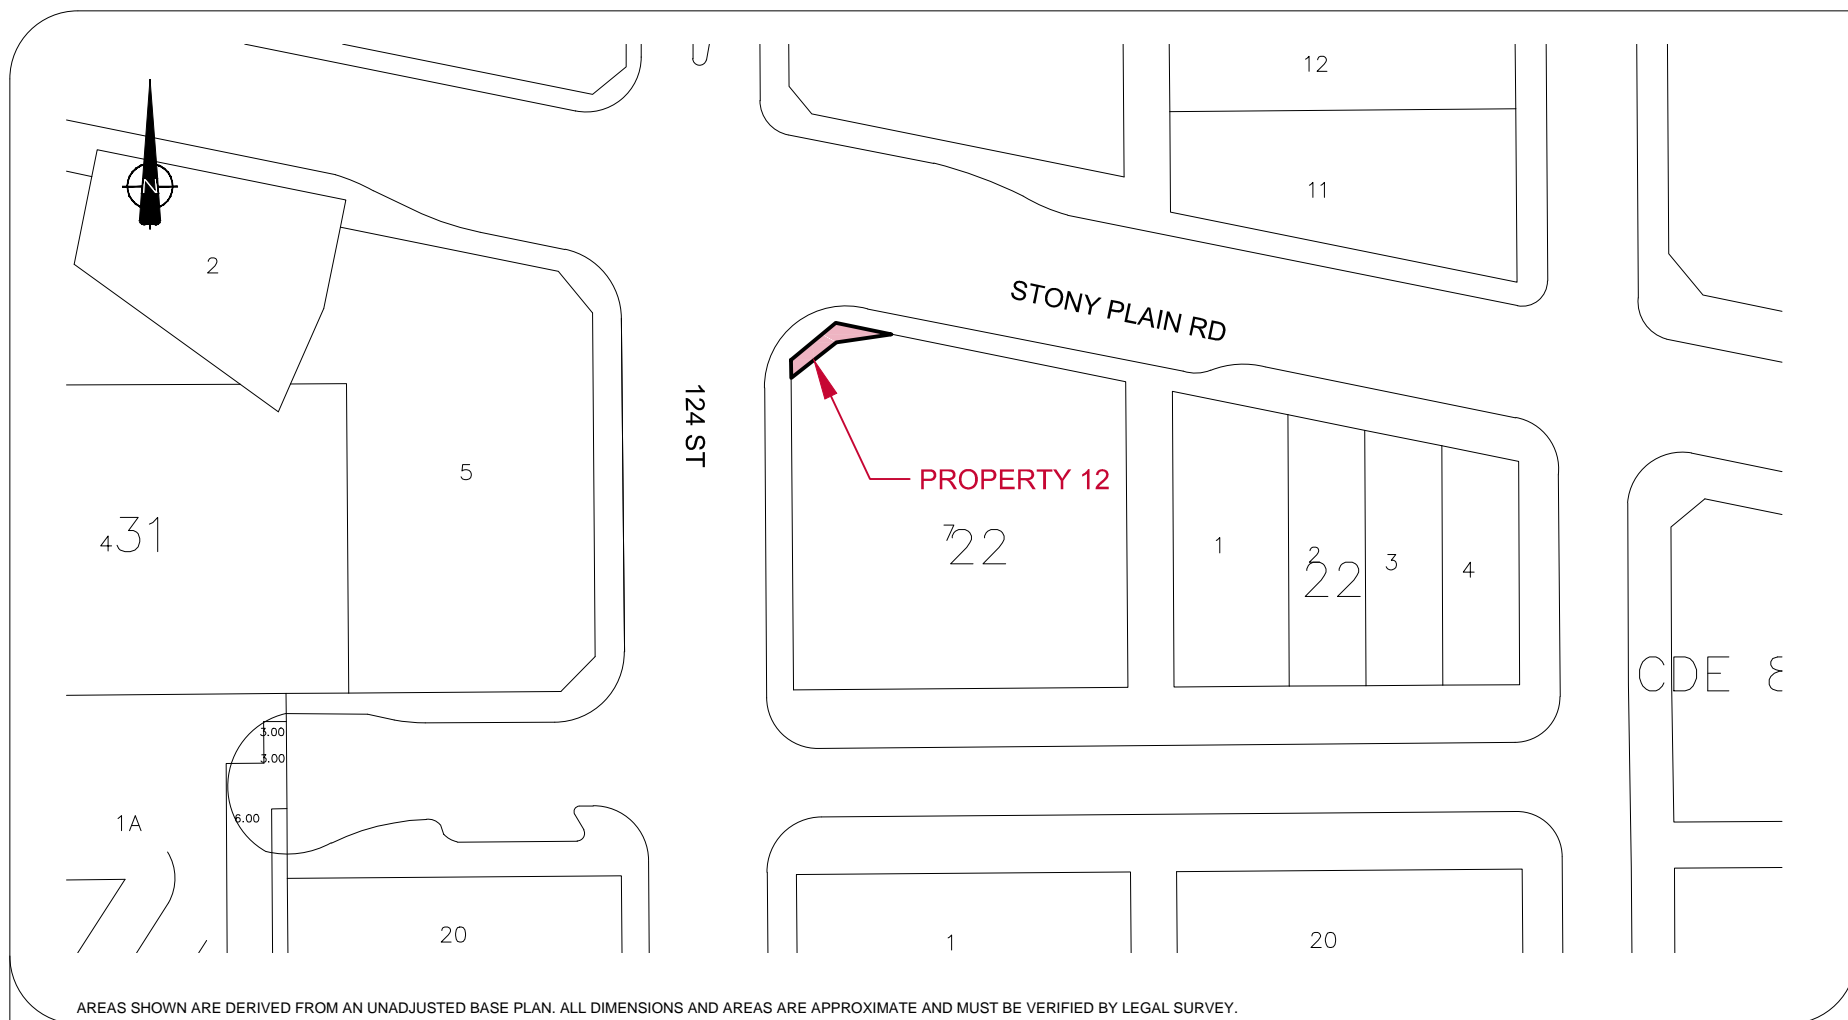


AREAS SHOWN ARE DERIVED FROM AN UNADJUSTED BASE PLAN. ALL DIMENSIONS AND AREAS ARE APPROXIMATE AND MUST BE VERIFIED BY LEGAL SURVEY.



<div style="border: 1px solid black; padding: 5px; text-align: center;">  REQUIRED </div>			
DRAWN JT	DATE 2018-12-13	DESIGNED JT	DATE 2018-12-13
SCALE : 1:1000		CHECKED XX	DATE DD/MM/YY

	
PROJECT 12323 - STONY PLAIN ROAD NW LOT 7, BLOCK 22, PLAN 7721613	
DRAWING	VLW-0201-02-PE-W207-PR12

VALLEY LINE WEST LRT

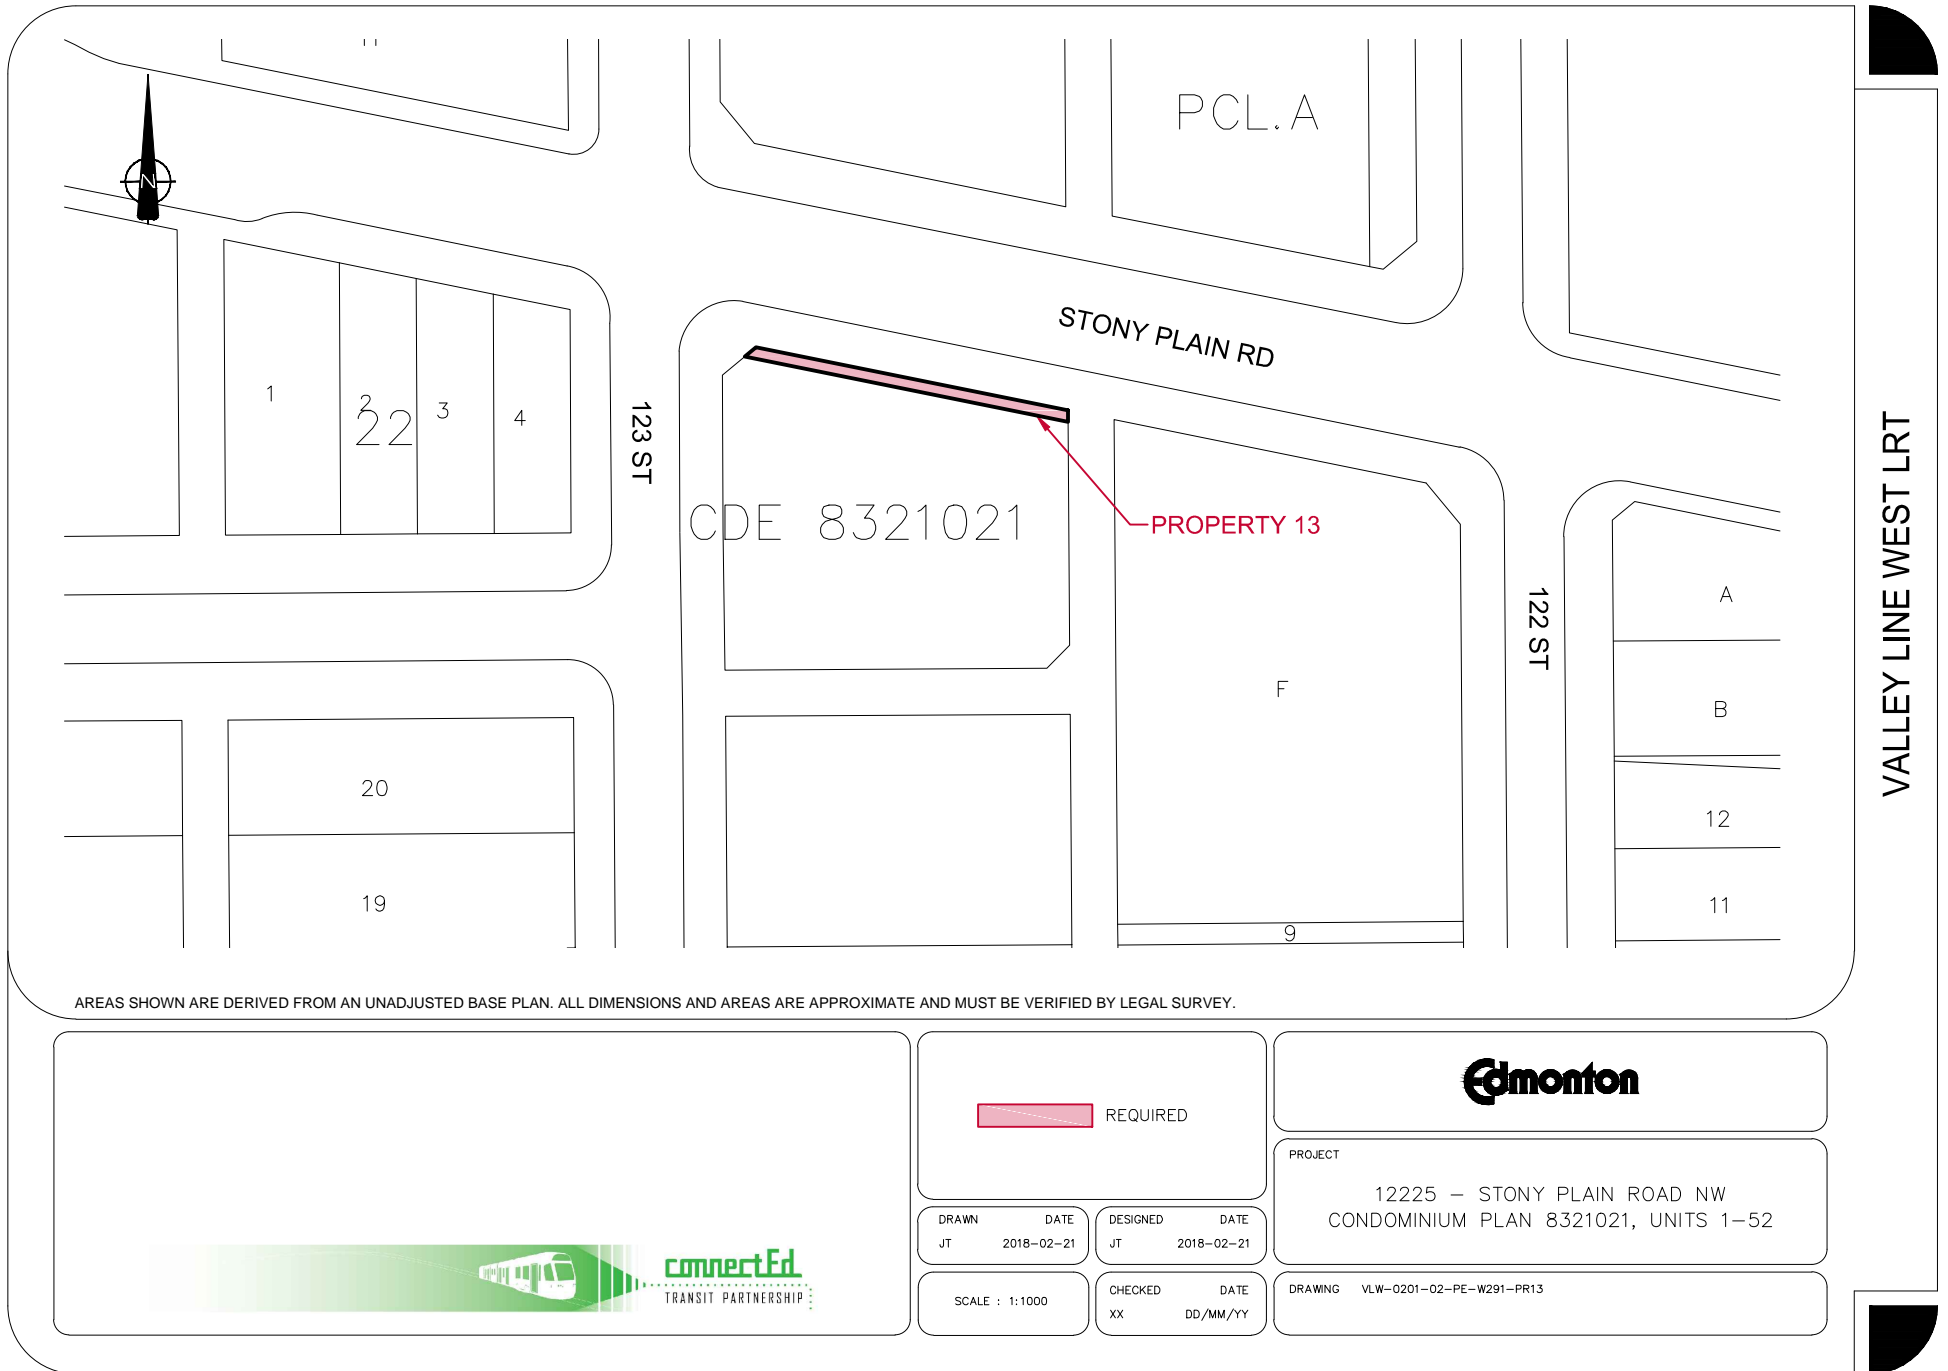

AREAS SHOWN ARE DERIVED FROM AN UNADJUSTED BASE PLAN. ALL DIMENSIONS AND AREAS ARE APPROXIMATE AND MUST BE VERIFIED BY LEGAL SURVEY.



REQUIRED



PROJECT

12225 - STONY PLAIN ROAD NW
CONDOMINIUM PLAN 8321021, UNITS 1-52

DRAWN
JT 2018-02-21


DESIGNED
JT 2018-02-21

SCALE : 1:1000

CHECKED
XX DD/MM/YY

DRAWING VLW-0201-02-PE-W291-PR13

VALLEY LINE WEST LRT

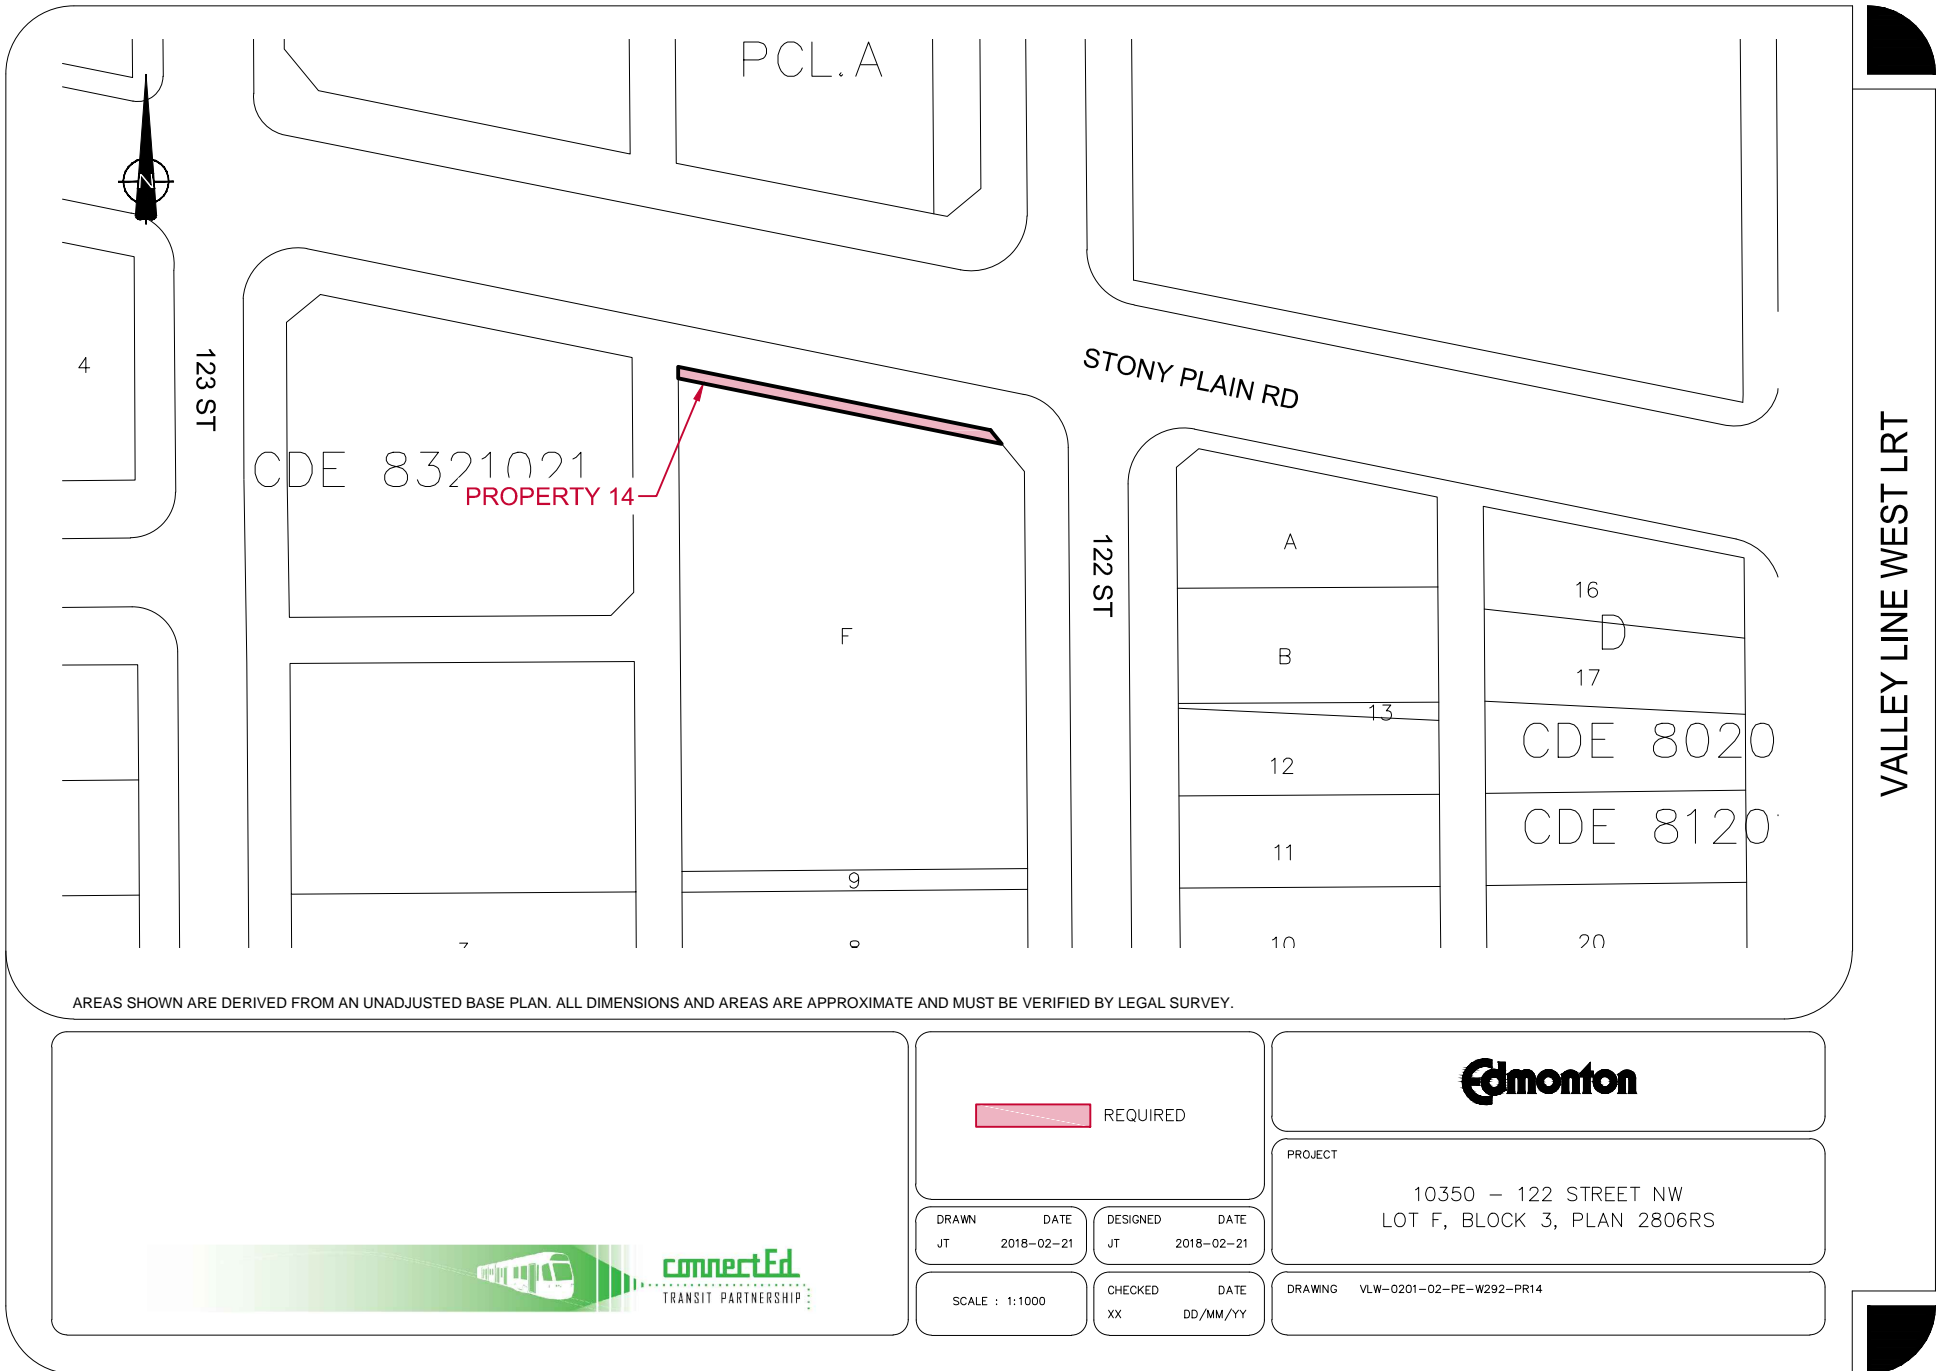

AREAS SHOWN ARE DERIVED FROM AN UNADJUSTED BASE PLAN. ALL DIMENSIONS AND AREAS ARE APPROXIMATE AND MUST BE VERIFIED BY LEGAL SURVEY.



 REQUIRED

DRAWN
JT 2018-02-21

DESIGNED
JT 2018-02-21

SCALE : 1:1000

CHECKED
XX DD/MM/YY



PROJECT

10350 - 122 STREET NW
LOT F, BLOCK 3, PLAN 2806RS

DRAWING VLW-0201-02-PE-W292-PR14

VALLEY LINE WEST LRT