


**MAP 7** — Site Plan


- Property Line
- Building Setback
- Access Point
- Screen Fence
- Retaining Wall

- Bike Rack
- Shrub Bed/Planter
- Proposed Boulevard Tree

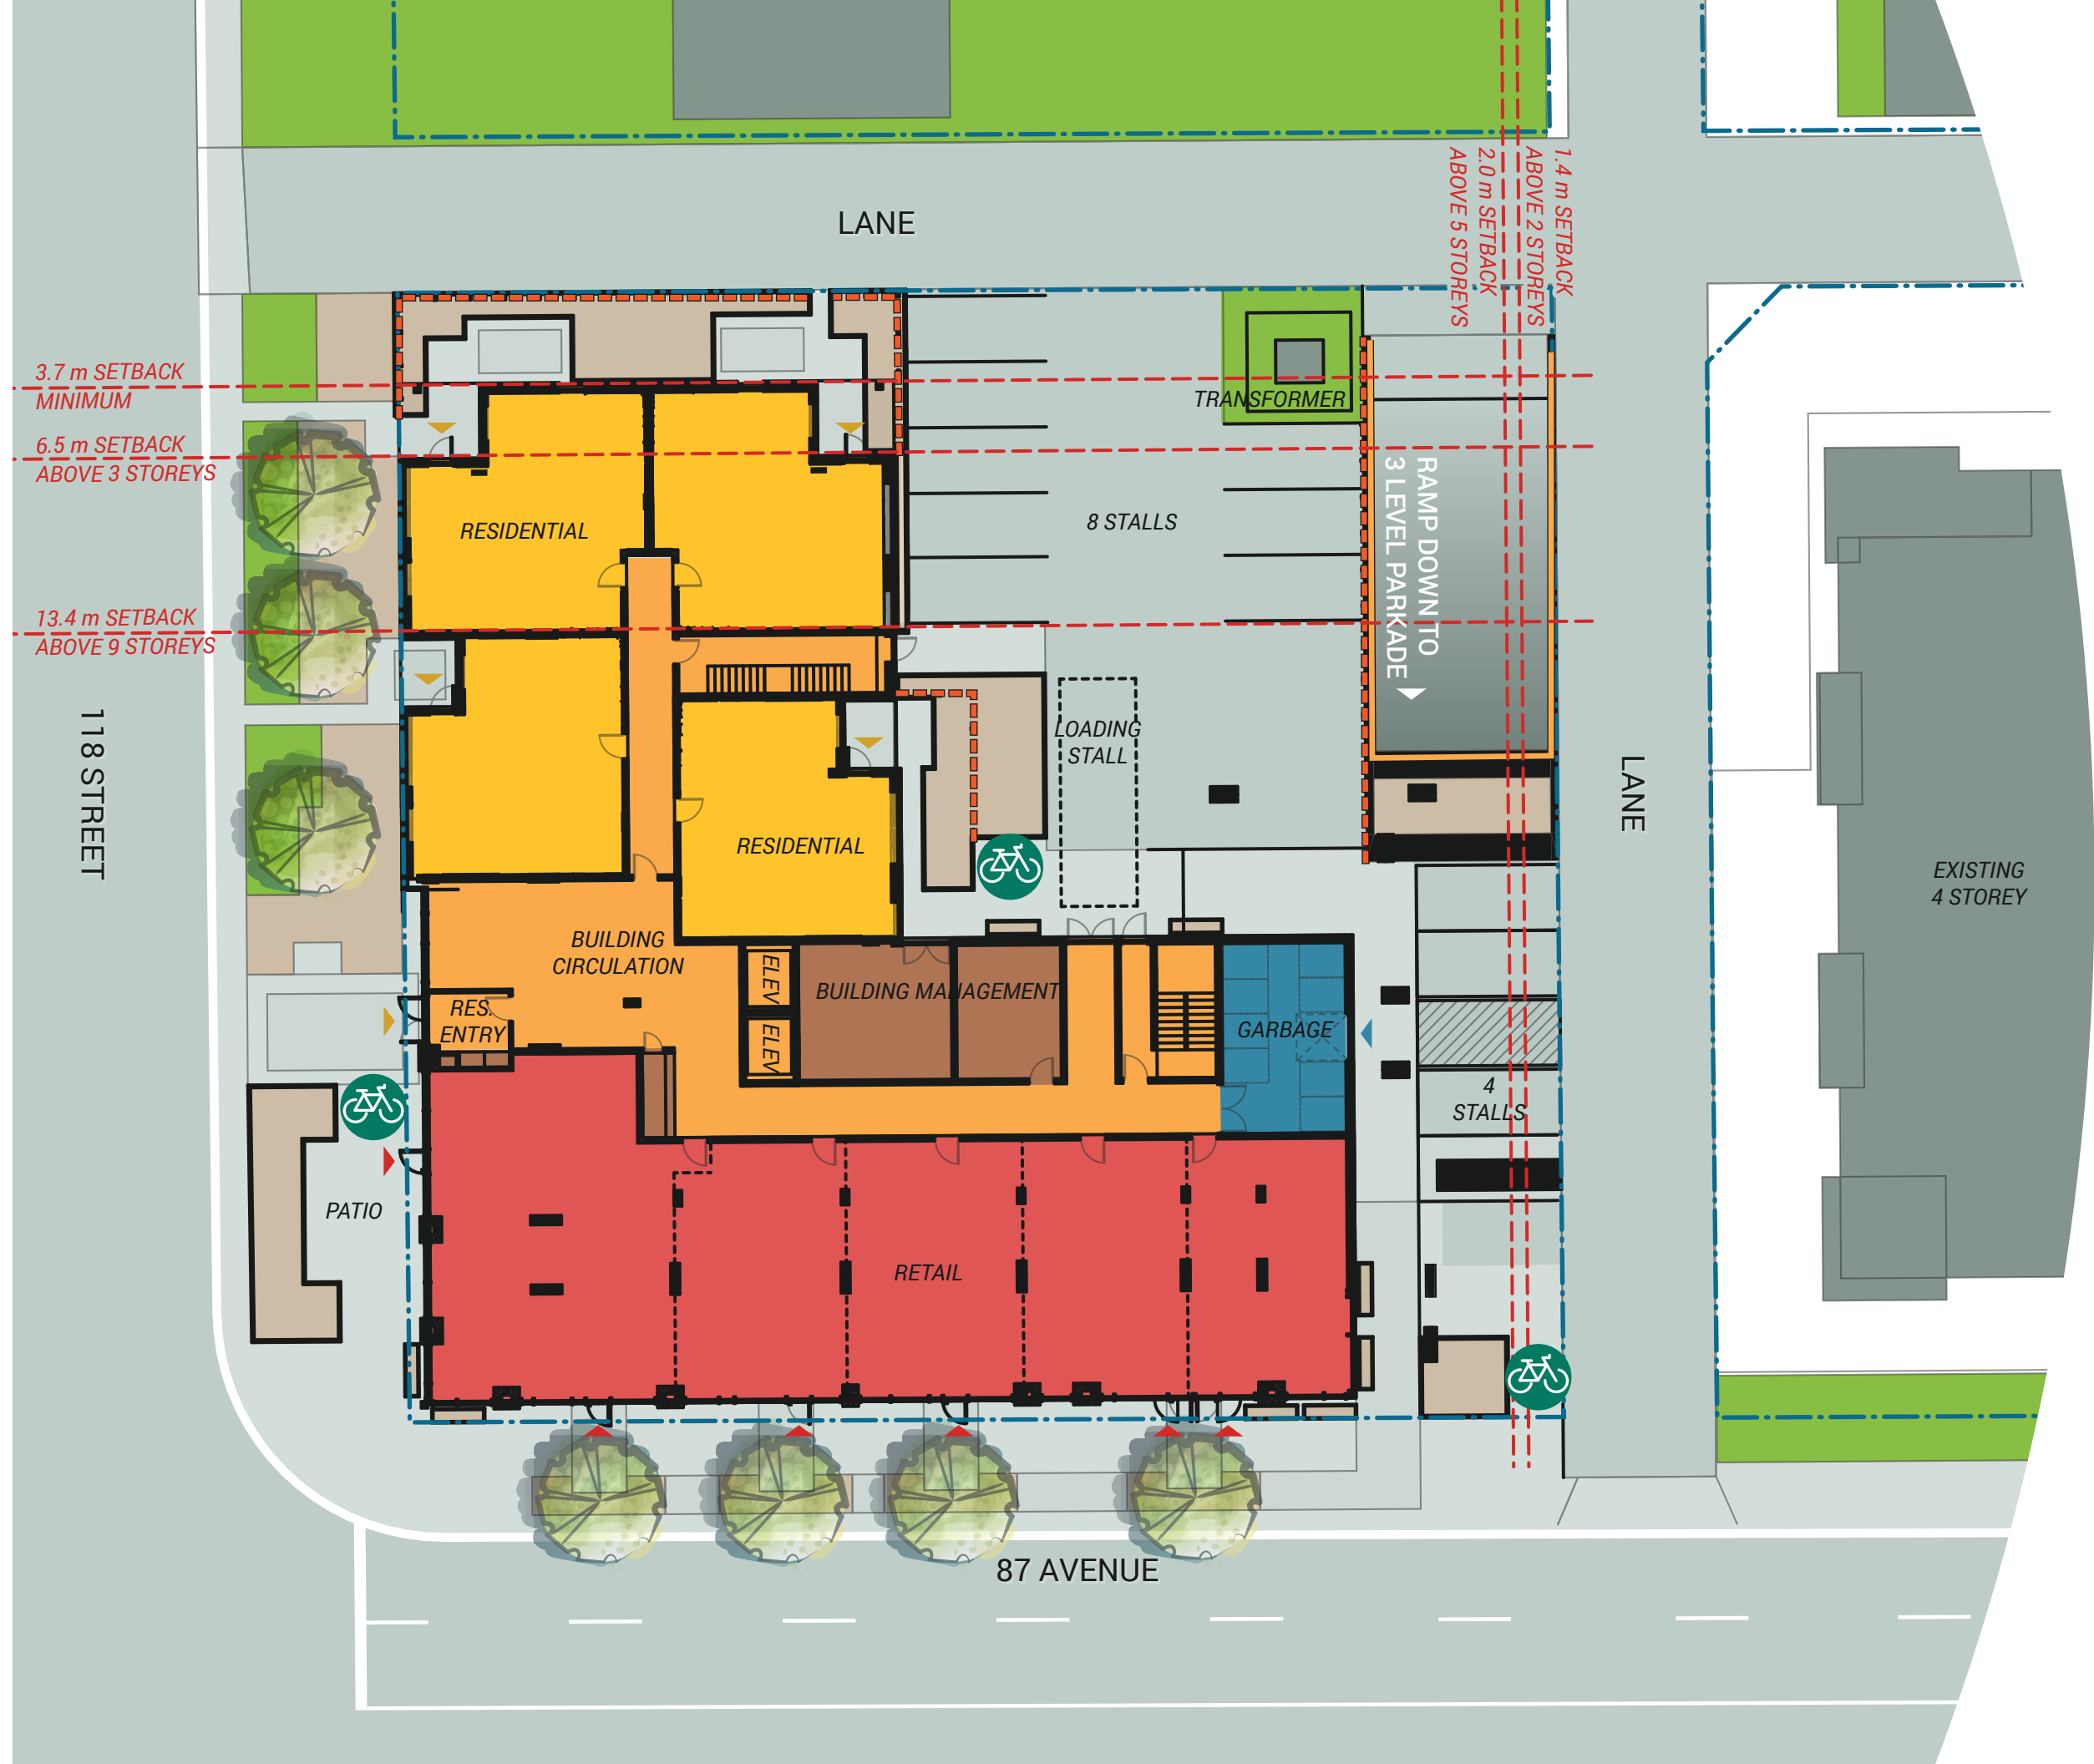




SCALE: 1/16"=1'0"

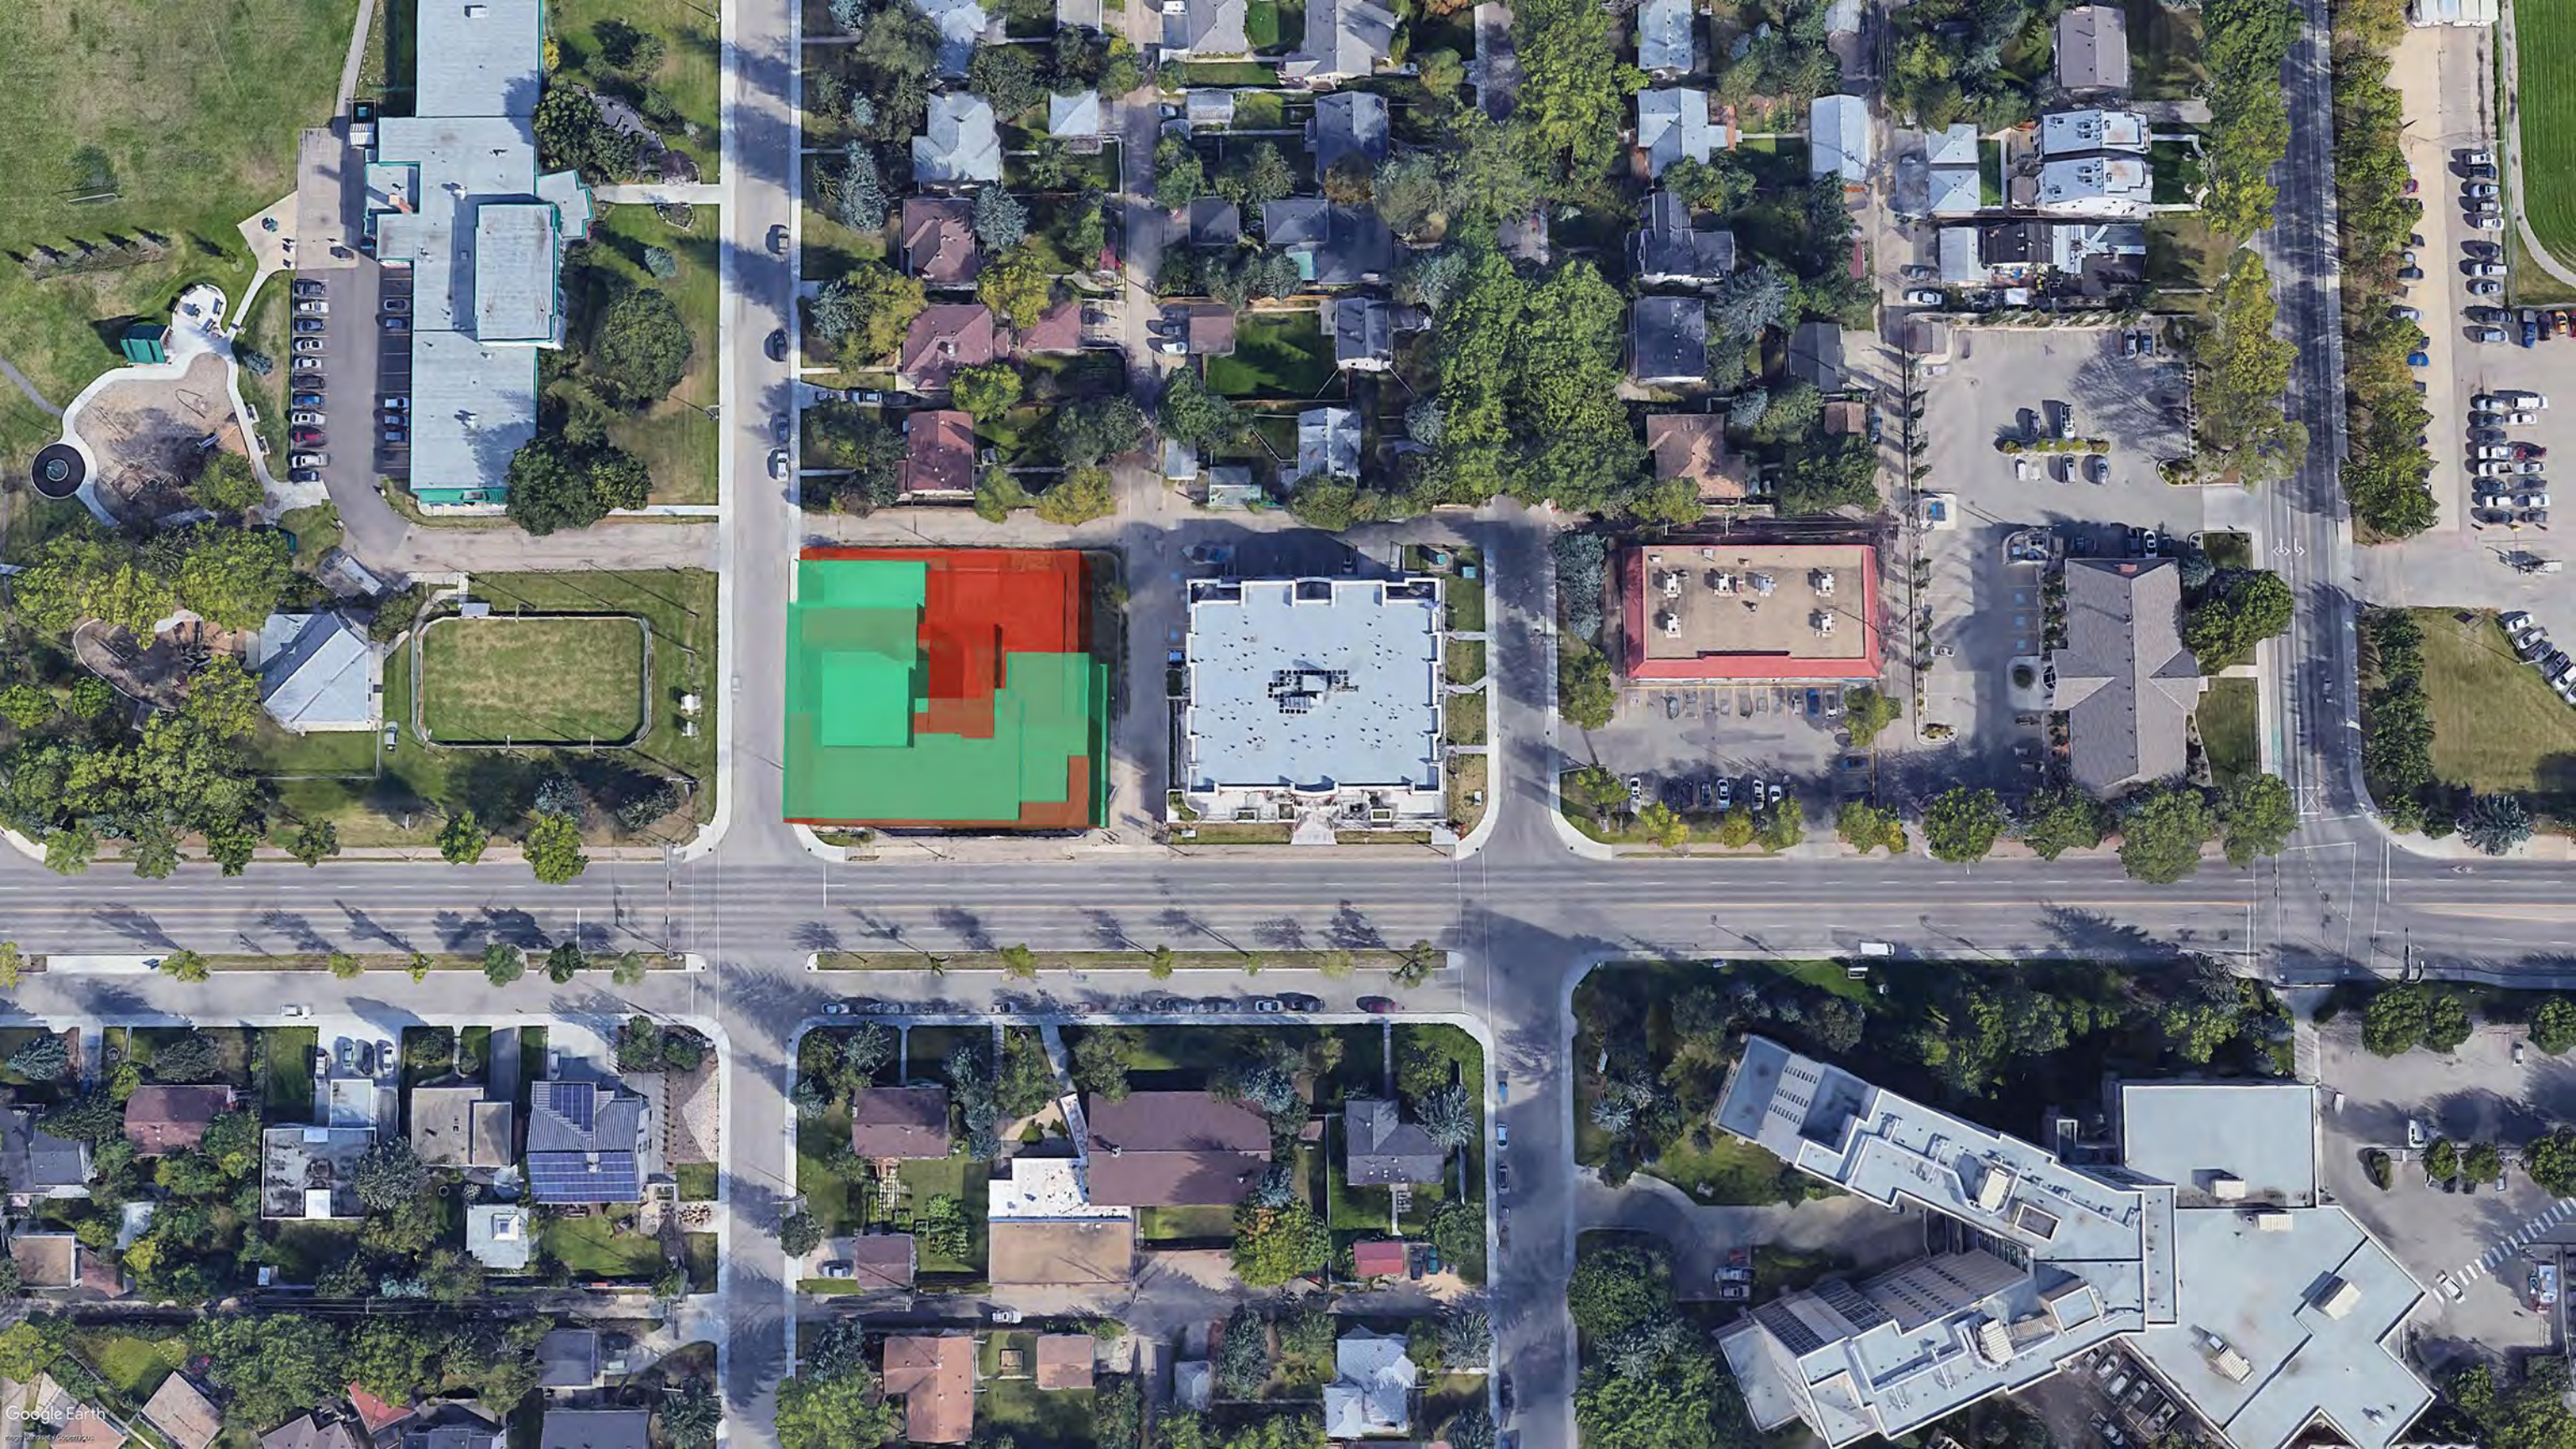








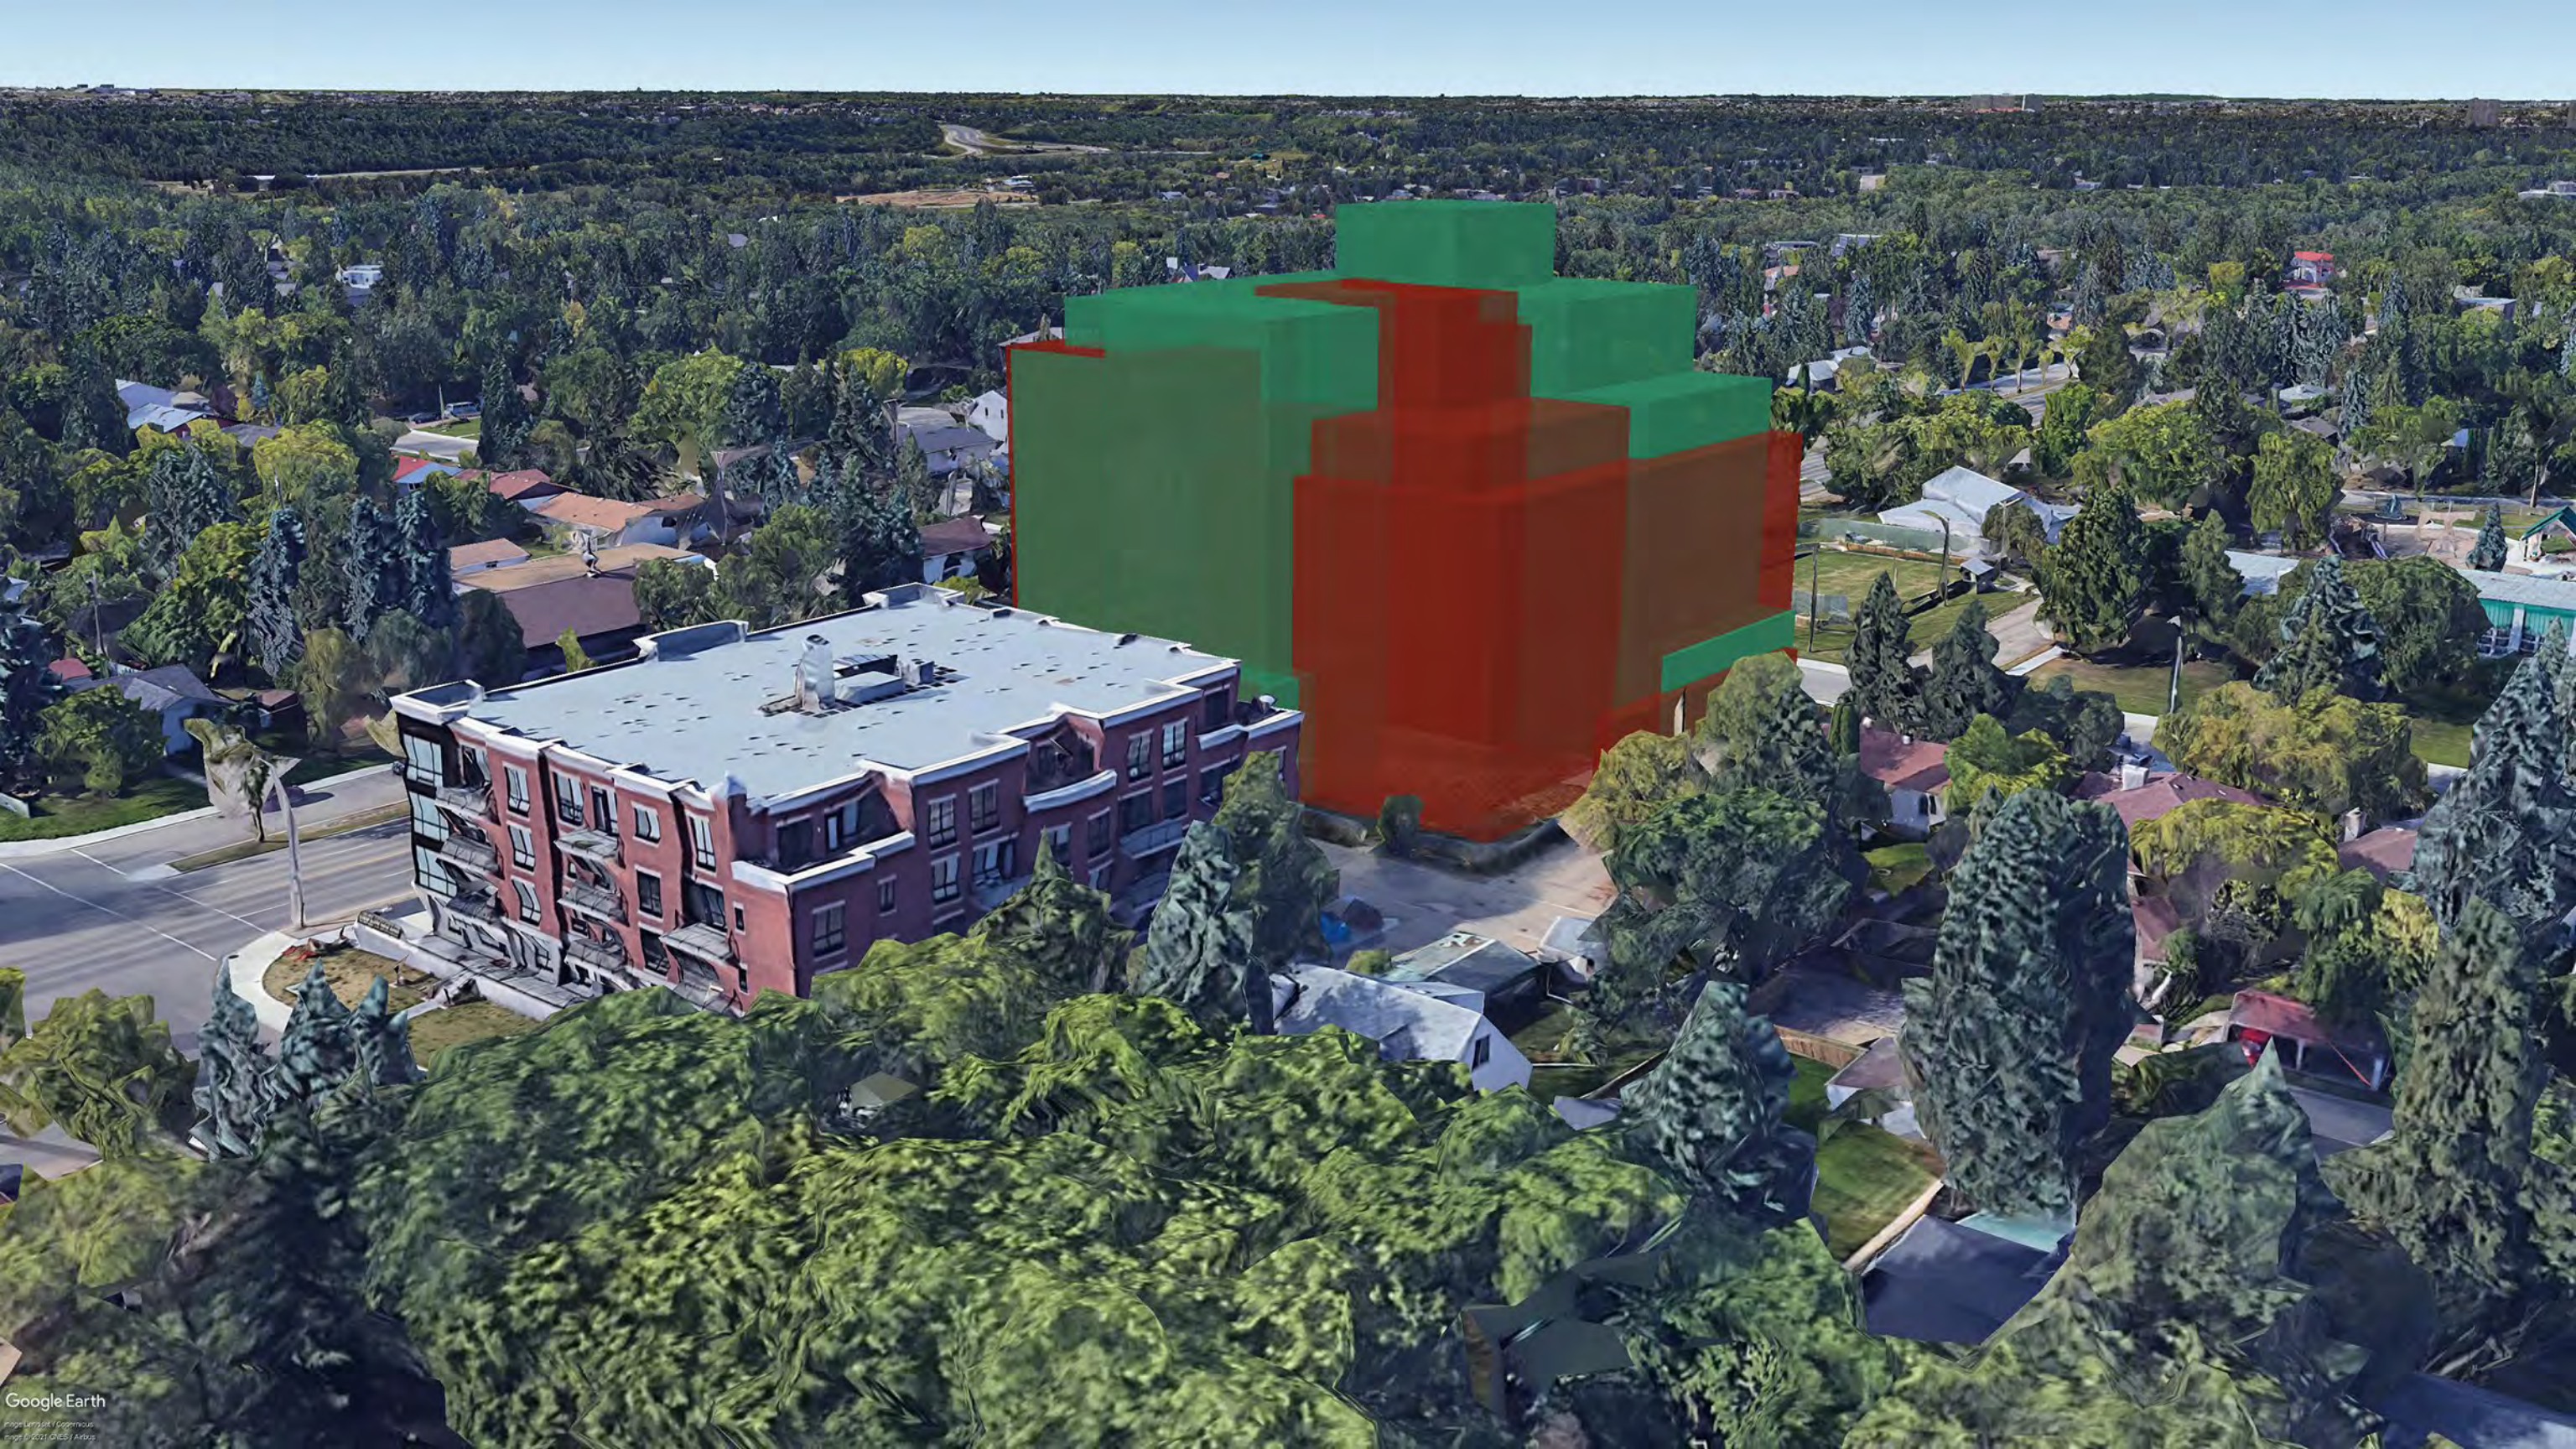

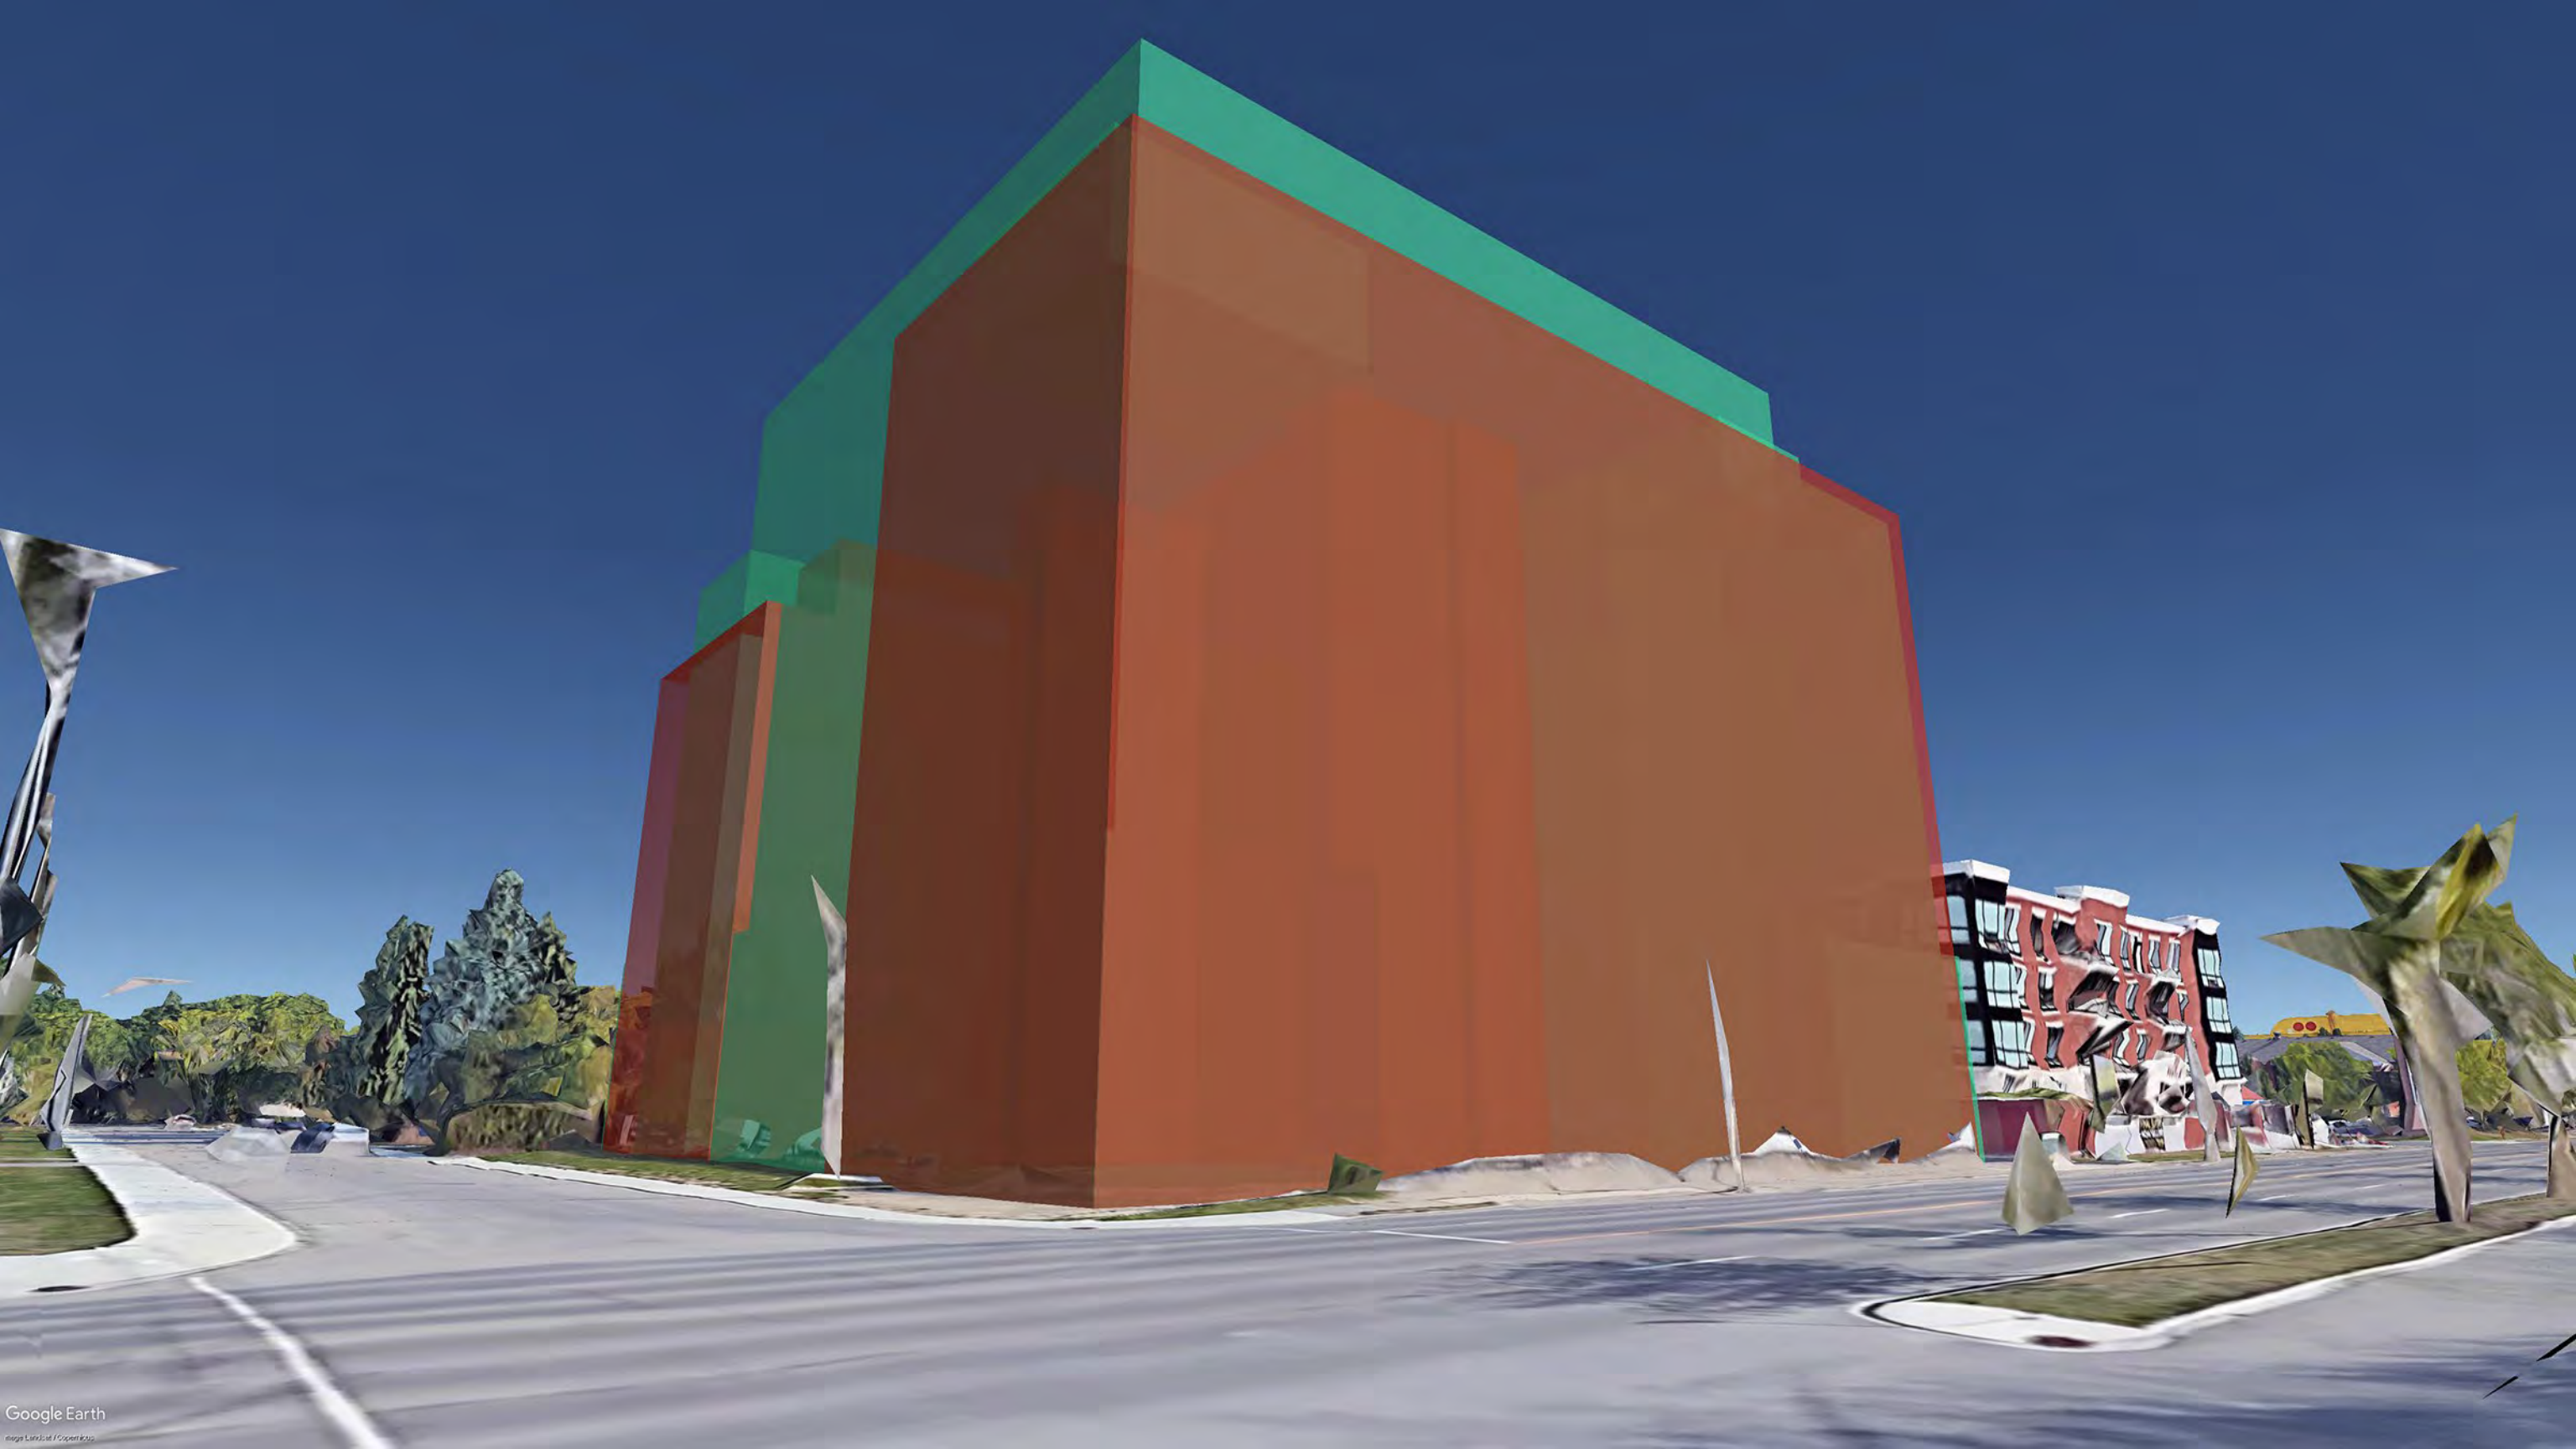





SCALE: 1/16"=1'0"

1. Brick Cladding
2. Cementitious Stucco
3. Glazing
4. Wood Cladding
5. Wood Screening



SCALE: 1/16"=1'0"