


Preferred Draft Freeway Plan

FREEWAY PLAN SOUTH

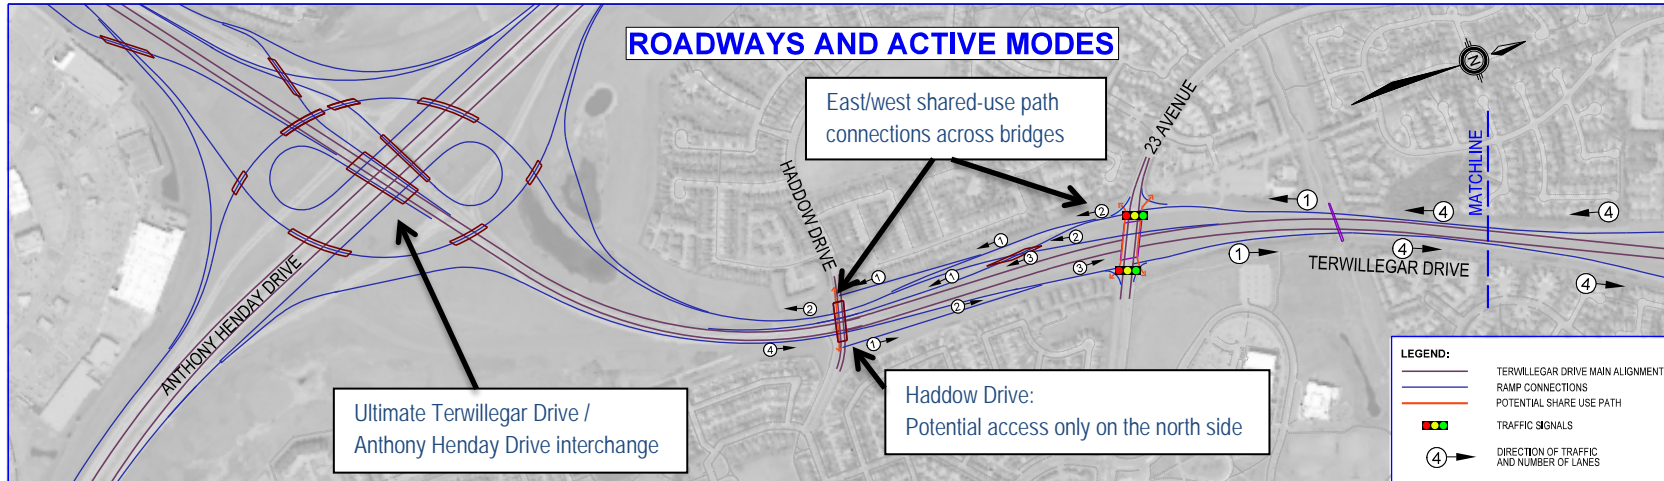

FREEWAY PLAN NORTH

