


# Exhibit 2 - Wadhurst Existing Cross Section

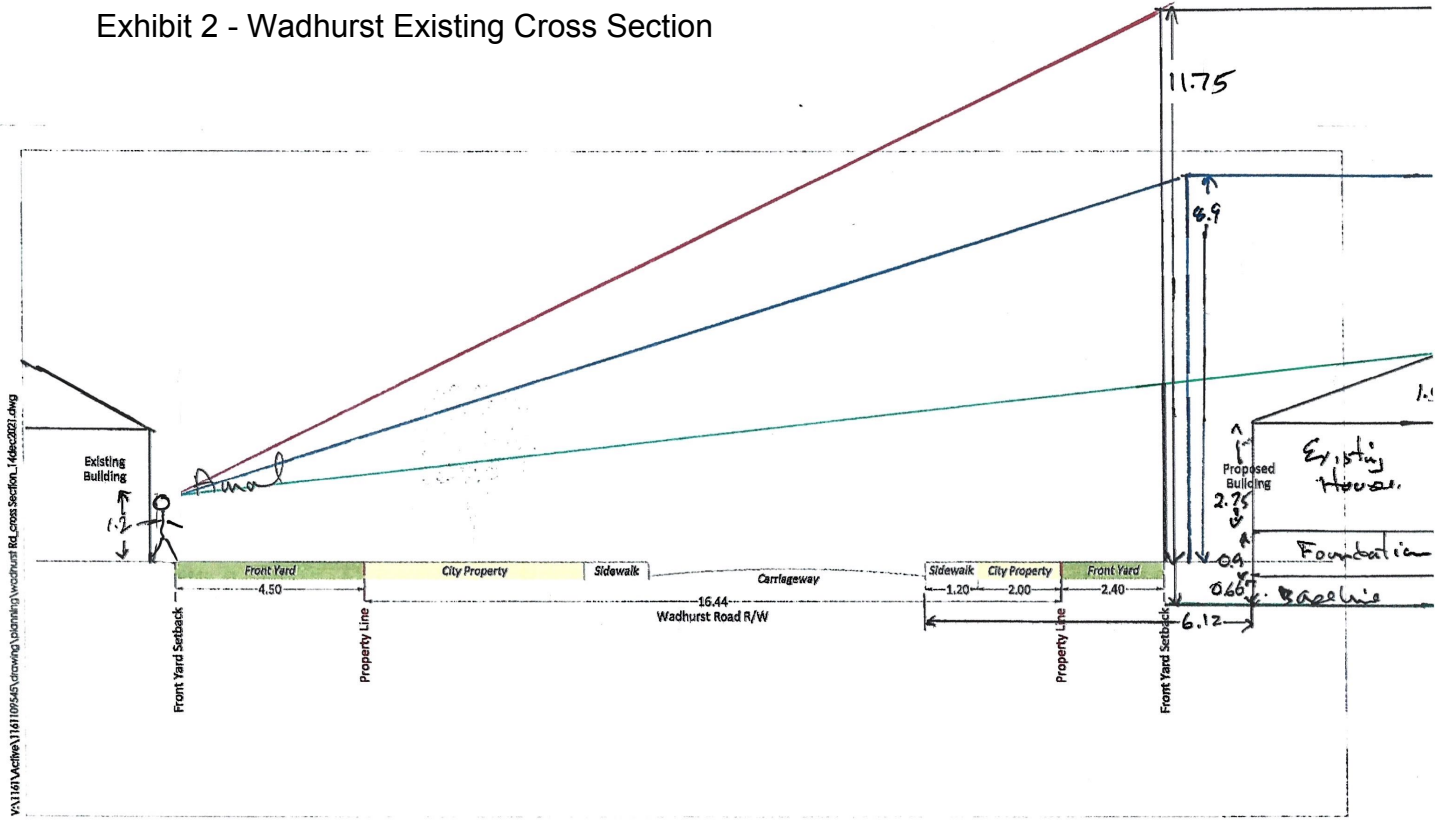

V:\1161\active\1161109545.dwg\drawing\wadhurst rd\_cross Section\_1.dwg(2021).dwg



**Stantec**

Structure \_\_\_\_\_  
 RF3 \_\_\_\_\_  
 DC2 \_\_\_\_\_  
 Actual \_\_\_\_\_

400-10220 103 Avenue  
 Edmonton, AB T5J 0K4  
 www.stantec.com

SCALE - 1:75

WADHURST SETBACK