


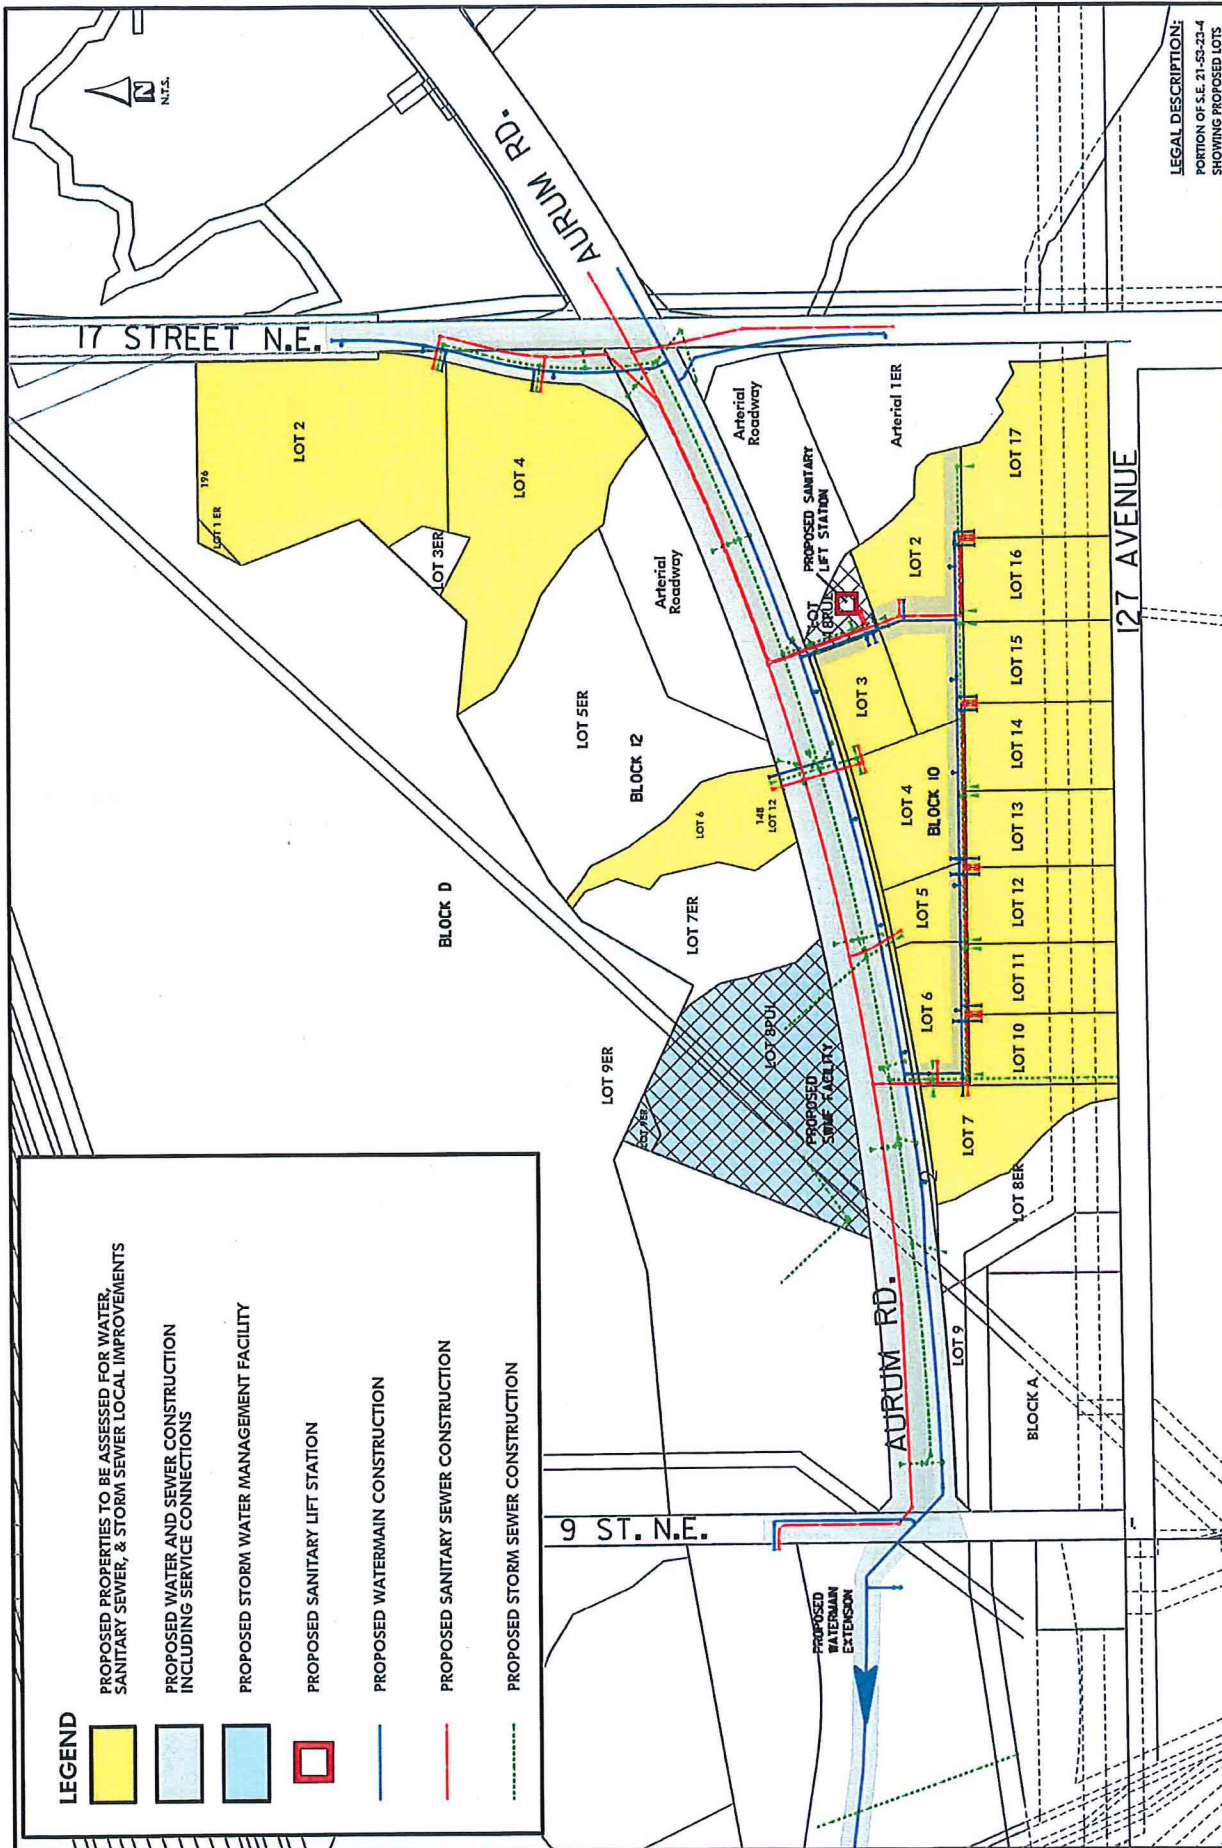

PROPOSED UNDERGROUND WATER, SANITARY, & STORM SEWER LOCAL IMPROVEMENT CONSTRUCTION

AURUM STAGE 7 & AURUM ROAD
BETWEEN 9th STREET N.E. & 17th STREET N.E.



City Operations

Disclaimer: The City provides no warranty for any inaccuracies in the information provided, any form of error or discrepancies as represented in the plans should be reported immediately.

WMS-AURUM_LOCAL IMPROVEMENT NEDGN

MAY 26 2017