


PROJECT CONTACTS

LANDSCAPE ARCHITECT: O2
PROJECT MANAGER: Myles Carbert
1.403.837.1977
myles.carbert@o2design.com

CLIENT: ArtHouse Residential
PROJECT MANAGER: Jesse Soneff

CITY OF EDMONTON CONTEXT

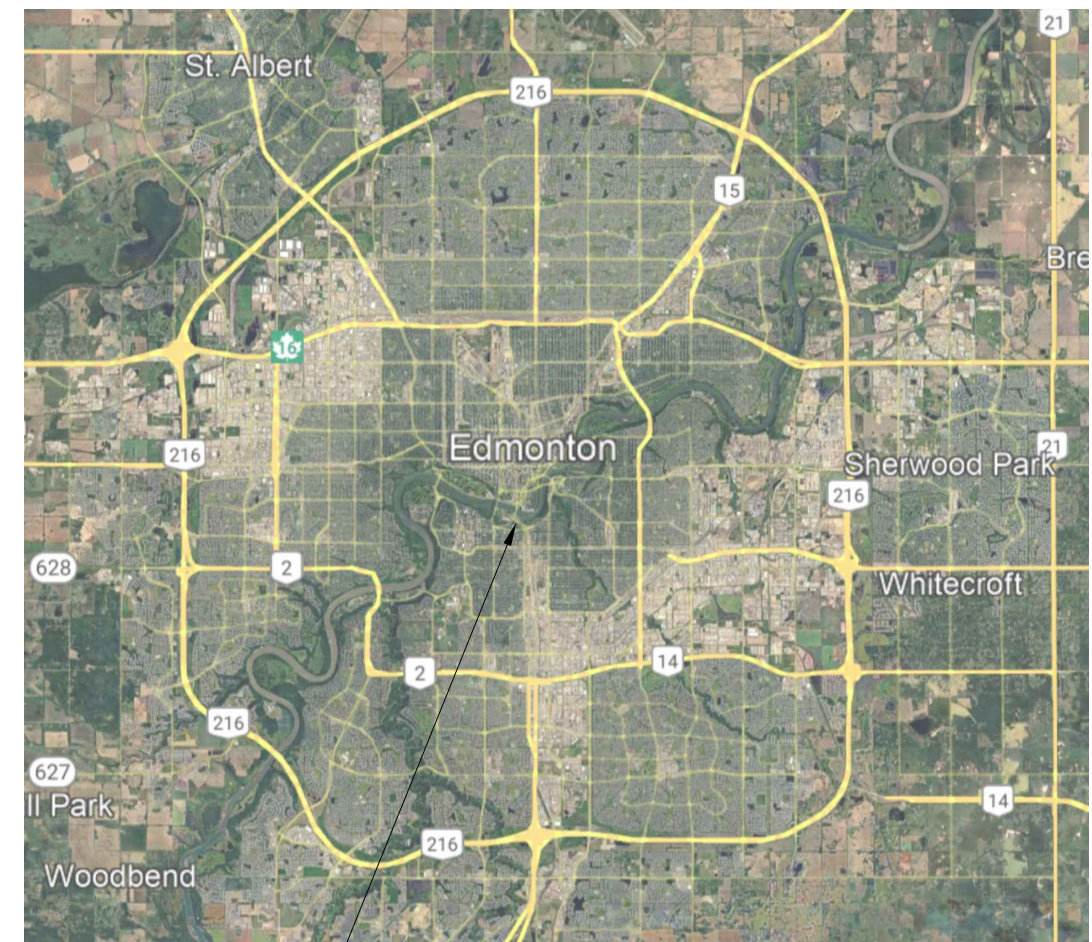




SITE LOCATION

LEGEND

- PROJECT BOUNDARY
 EXISTING TREE CANOPY
 PROPOSED RAIN GARDEN - REFER TO L-02 FOR SECTION DETAIL

NOTES:

1. DISTURBANCE AREAS AND RAIN GARDENS TO BE PLANTED WITH ECOLOGIC NATURES TURF (GRASSLAND BLEND, MIXED GRASSLAND BLEND, & RIPARIAN BLEND USED ACROSS THE SITE ON MINIMUM 300mm DEPTH TOPSOIL)

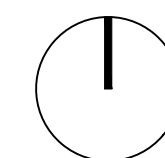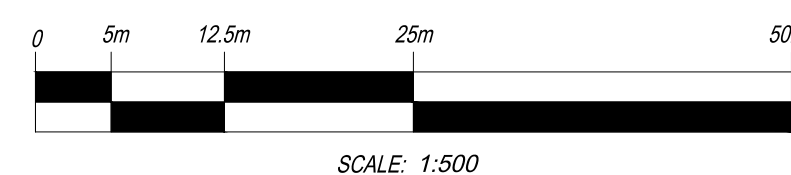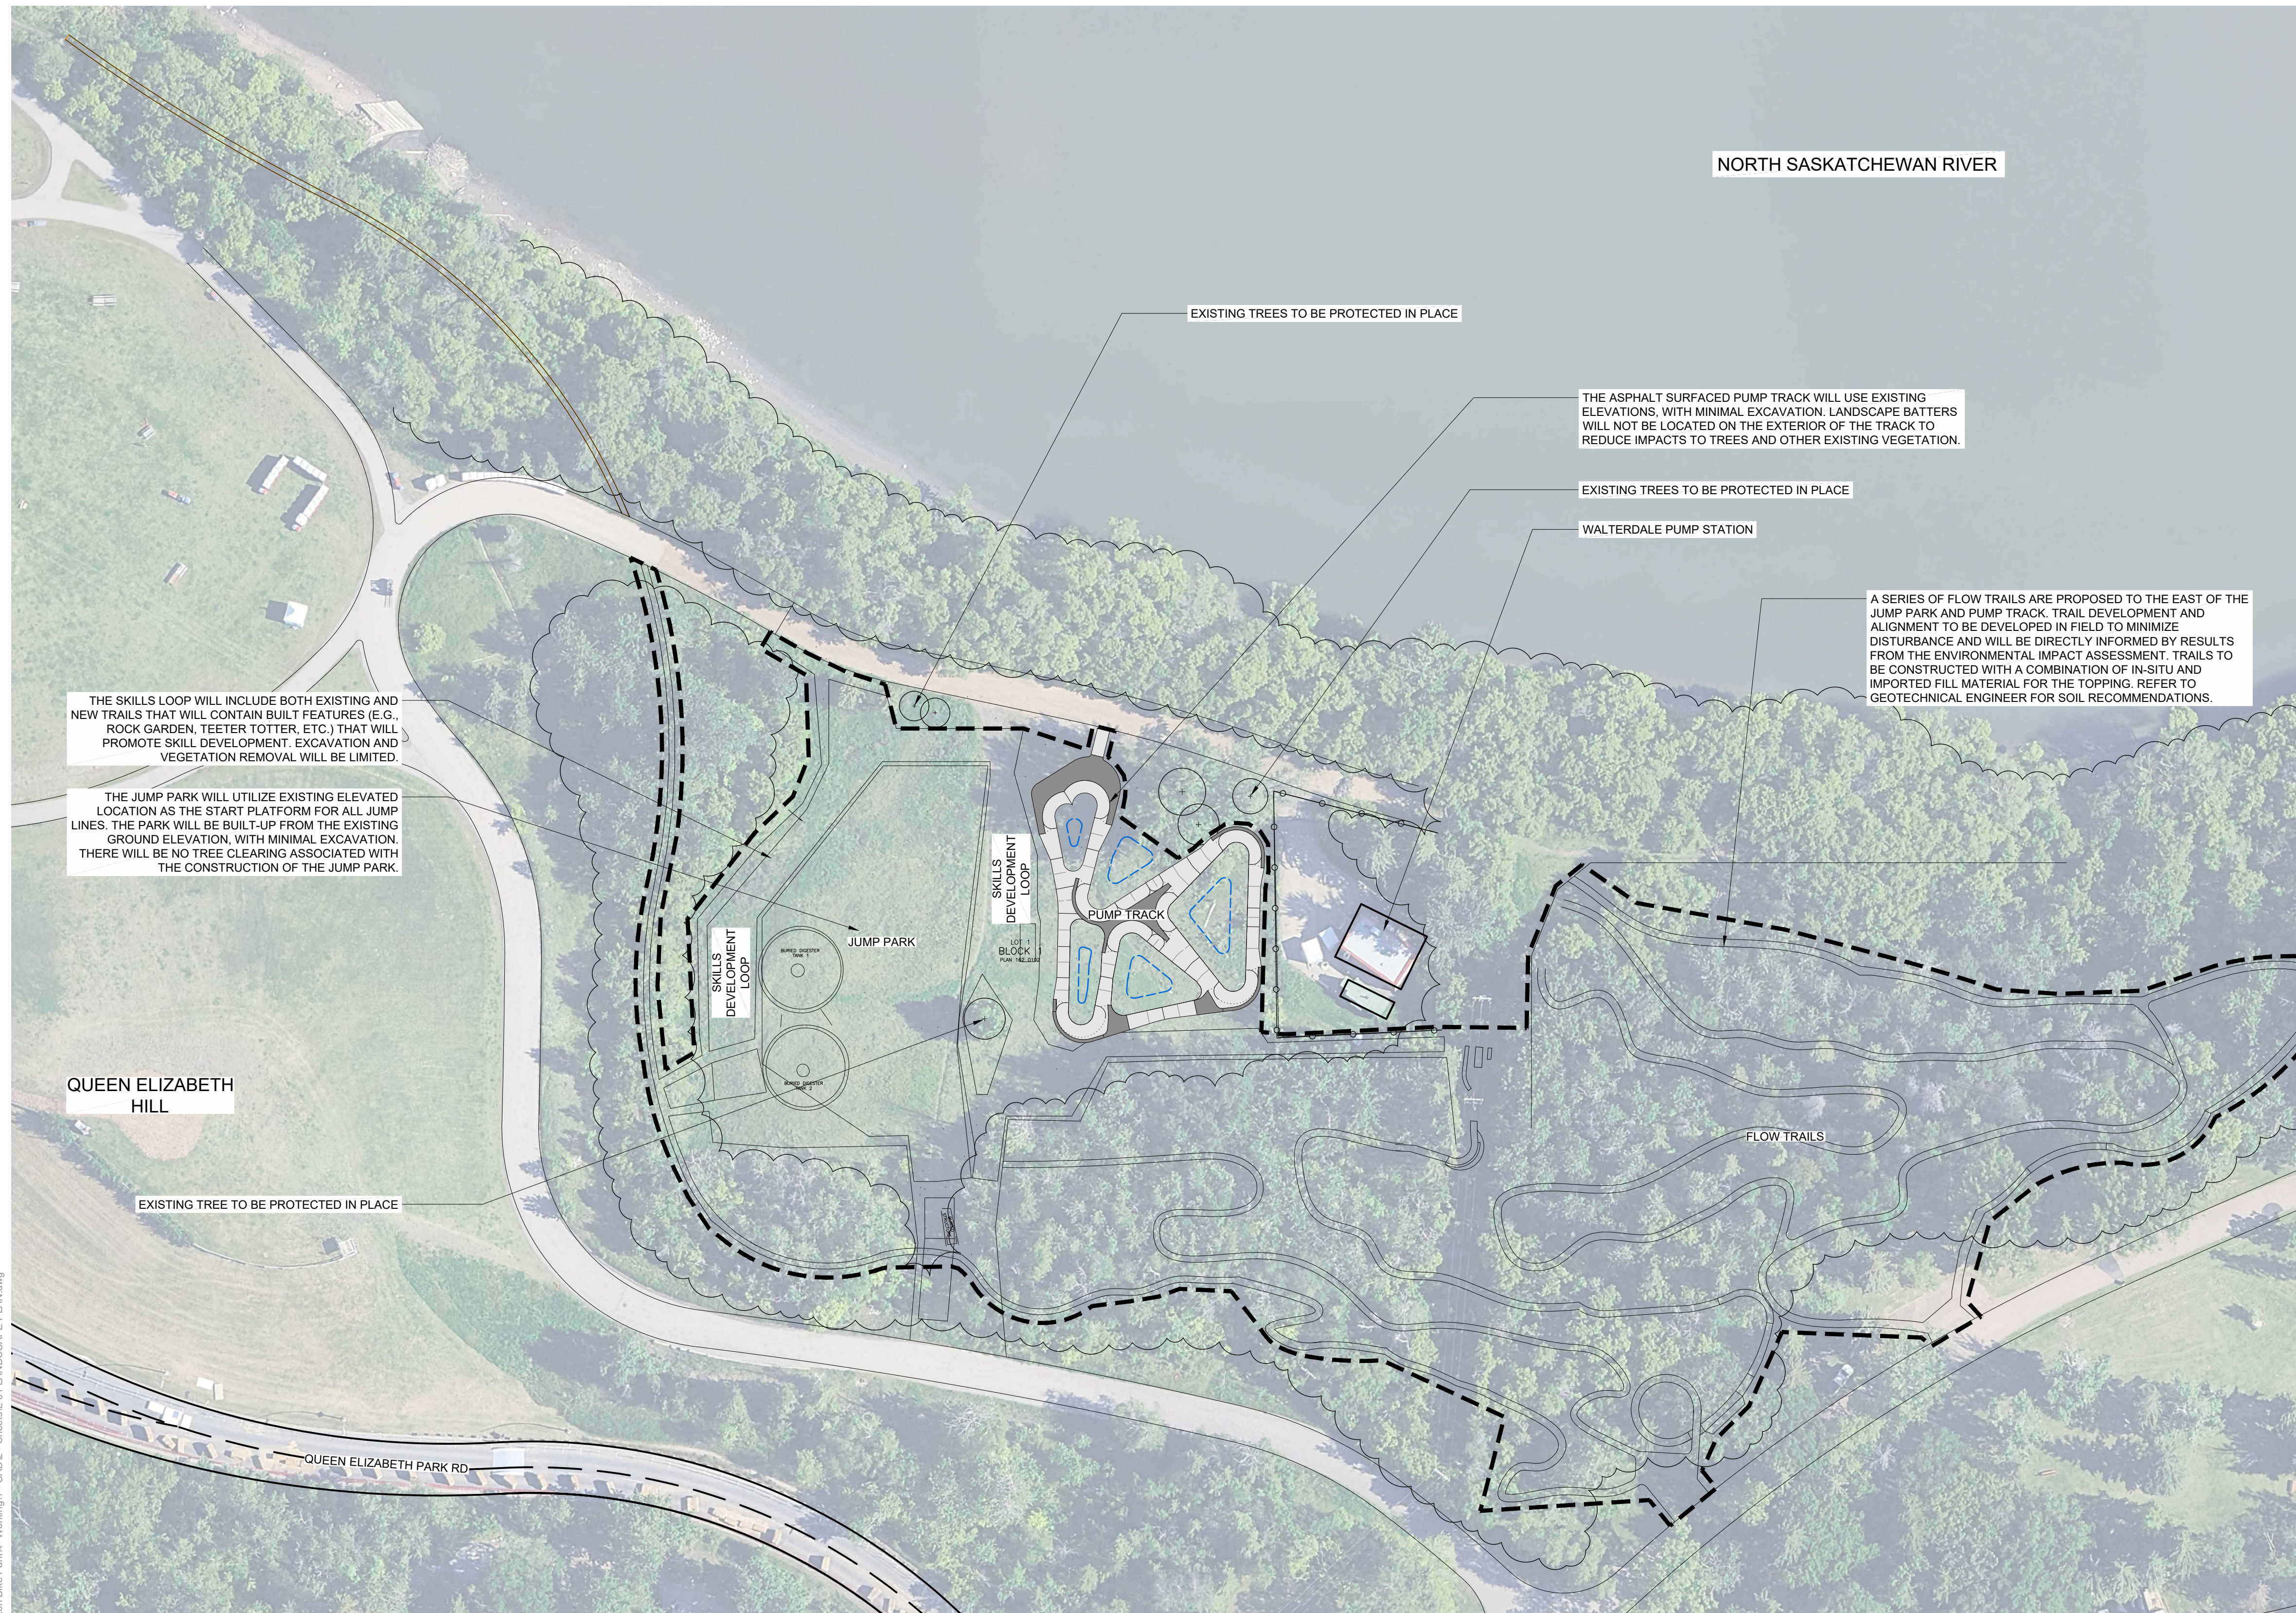

SCALE: 1:500

— Scale
— AS SHOWN

Sea

DP No.
DP-XXXX-XXXX

Approval

Project Name
ArtHouse Residential
Edmonton Bike Park

Project No.
250319

Drawing Name
Landscape Plan

Drawing No.

L-01

Sheet Size ANSI D

June 17, 2025 - Urban Planning Committee | IIS03004

FOR REVIEW ONLY
NOT FOR CONSTRUCTION

02	2025-05-16	ISSUED FOR REVIEW
01	2025-04-25	ISSUED FOR DEVELOPMENT PERMIT
No.	Date Issued	Description
		Design XX
		Drawn XX
		Check XX

NOT YET APPROVED

O2