


CONCEPT 2 DESIGN HIGHLIGHTS

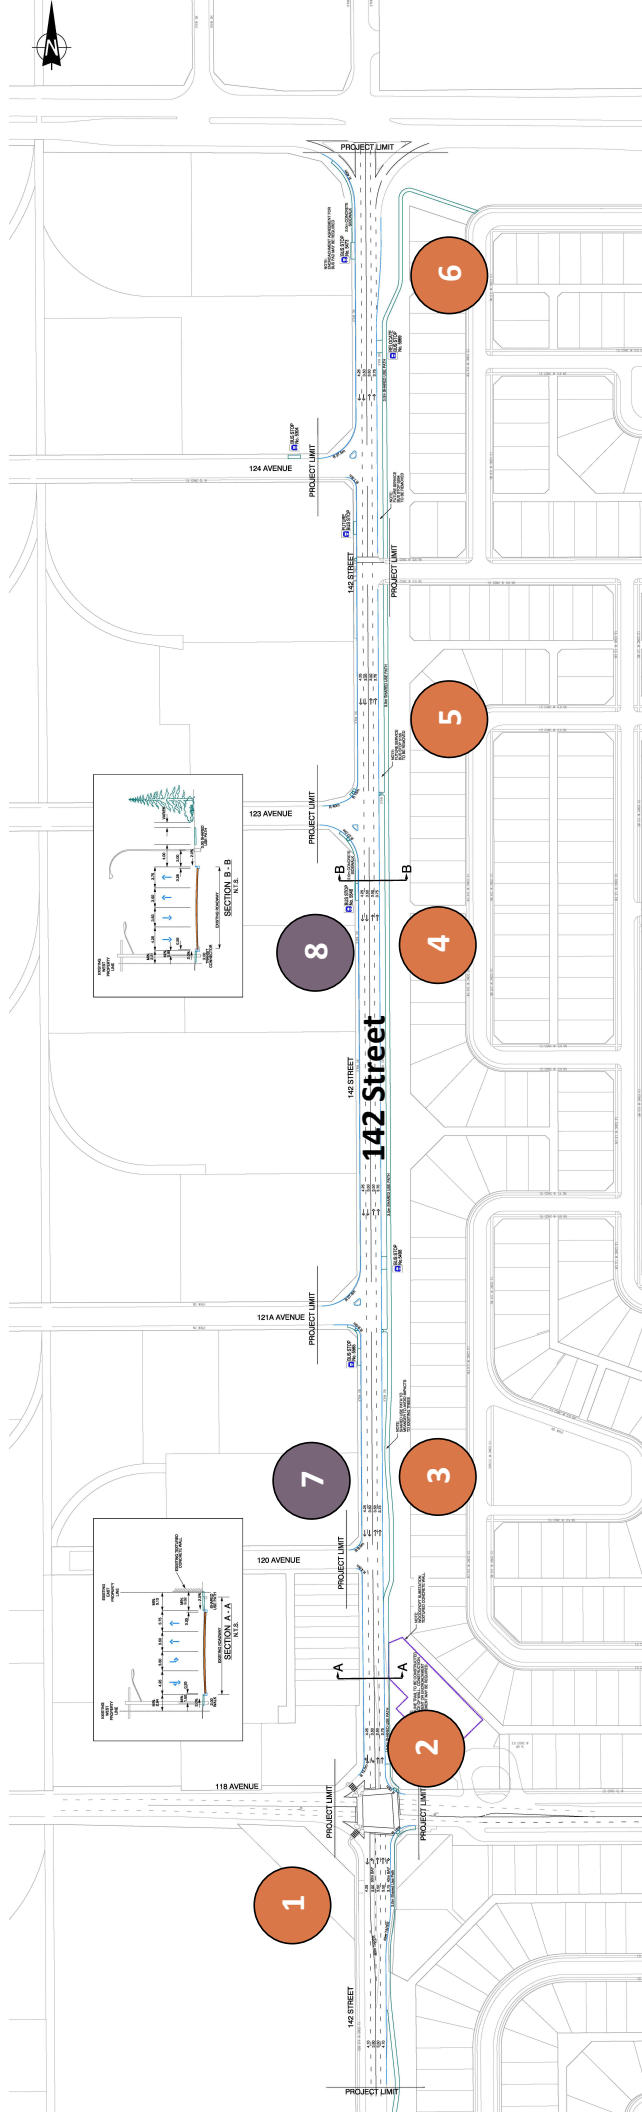

Design Highlights Common to Concepts 1 and 2

1. Lane reduction through 118 Avenue intersection to accommodate shared-use path
2. Shared-use path between 142 Street and EPCOR's site
3. Two northbound lanes (same as today)
4. Shared-use path on east side that meanders around trees
5. Potential for additional landscaping on the east side
6. Proposed new sign for northbound right turn onto Yellowhead

Design Highlights Unique to Concept 2

7. Two southbound lanes (same as today)
8. Sidewalk connections to bus stops on west side (not continuous sidewalk)