


EDMONTON LRT EXPANSION
Downtown LRT Alignment - 107 Street Stop location

- | | | |
|-----------------------------|----------------------------|-------------------|
| Potential LRT at Grade | Potential Roadworks | Underground LRT |
| Potential LRT stop platform | Potential cycle facilities | On-Street Parking |
| Potential Property Impact | Potential sidewalk | |

Concept Plan Subject to Change

Drawing Scale 1:1000 @ 17x11
 Drawing No. 222005-03-RFC
 Sheet No. 1 of 7

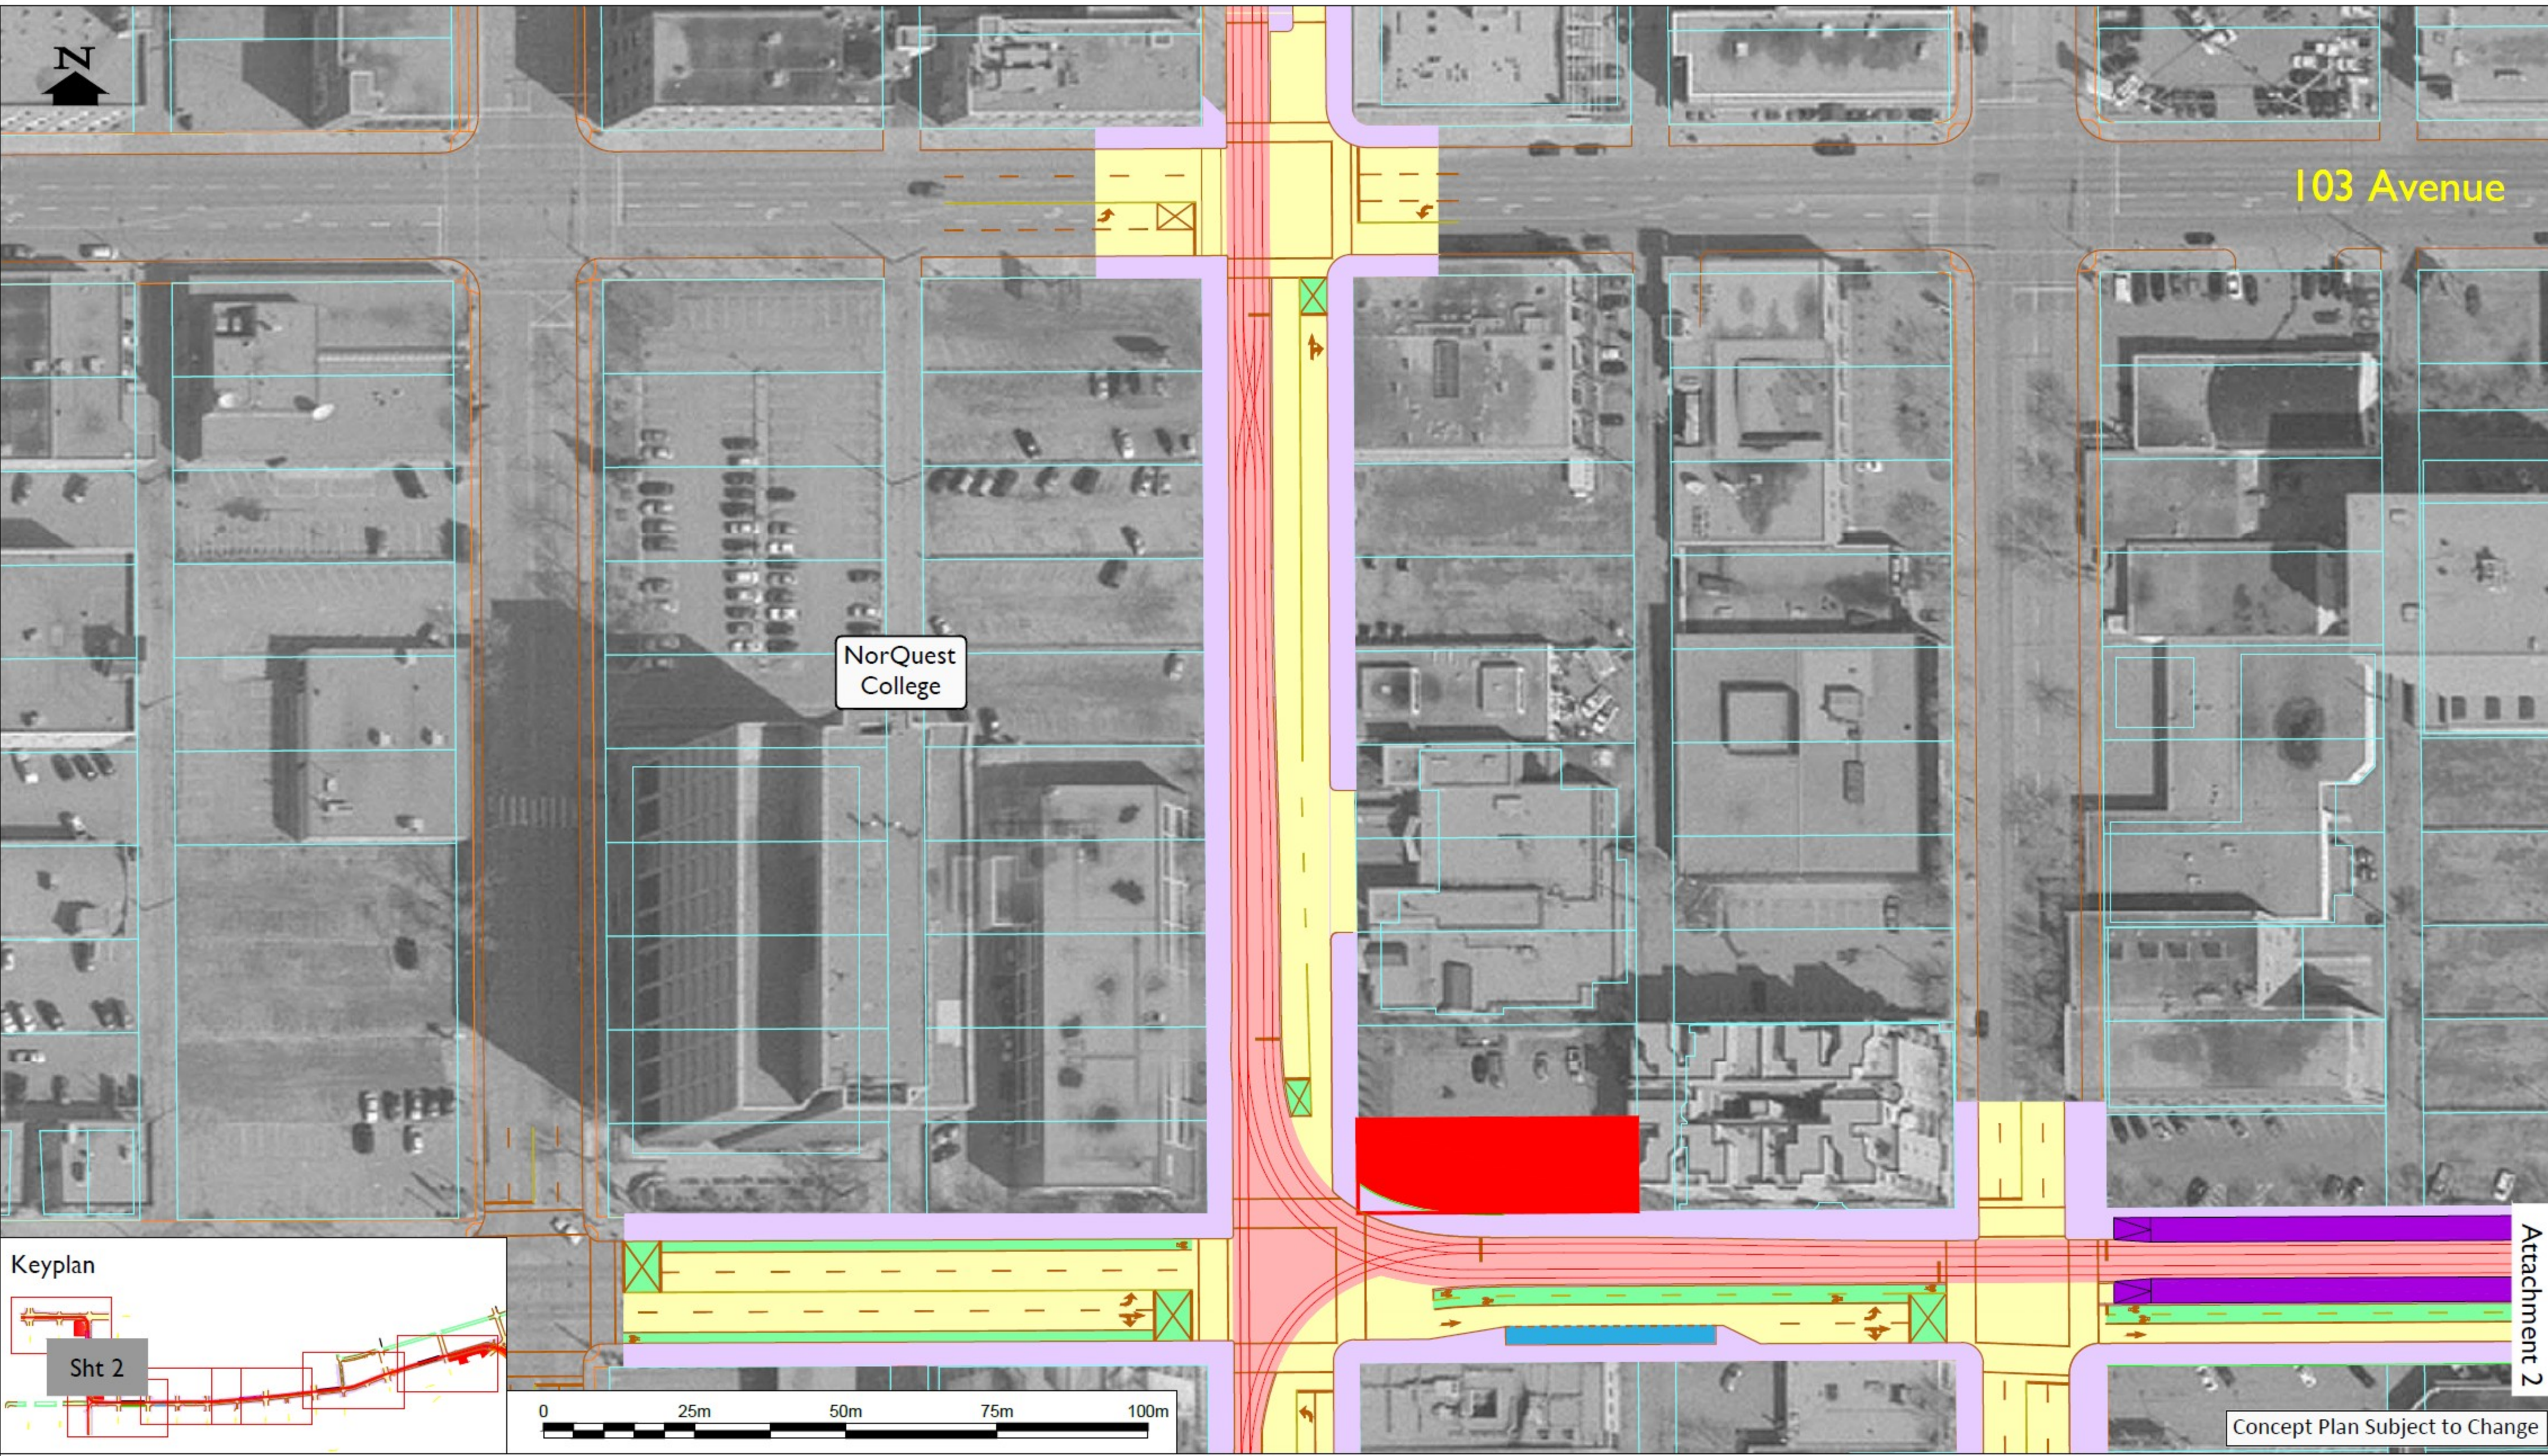


EDMONTON LRT EXPANSION
Downtown LRT Alignment - 107 STREET location


- | | | | | | |
|---|-----------------------------|---|----------------------------|---|-------------------|
|  | Potential LRT at Grade |  | Potential Roadworks |  | Underground LRT |
|  | Potential LRT stop platform |  | Potential cycle facilities |  | On-Street Parking |
|  | Potential Property Impact |  | Potential sidewalk | | |

Concept Plan Subject to Change

Drawing Scale 1:1000 @ 17x11
 Drawing No. 222005-03-RFC
 Sheet No. 2 of 7

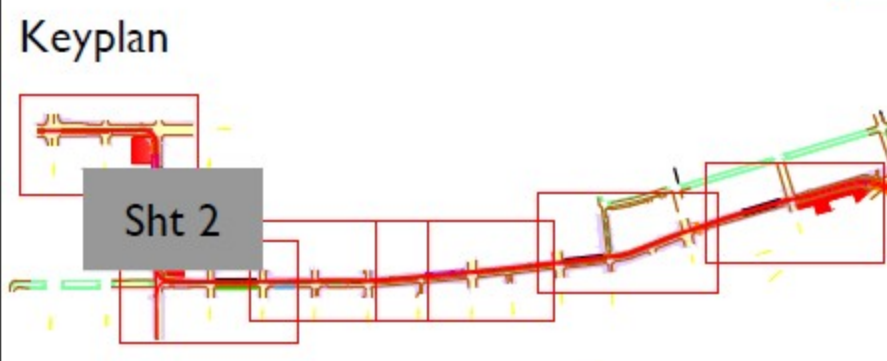


Attachment 2

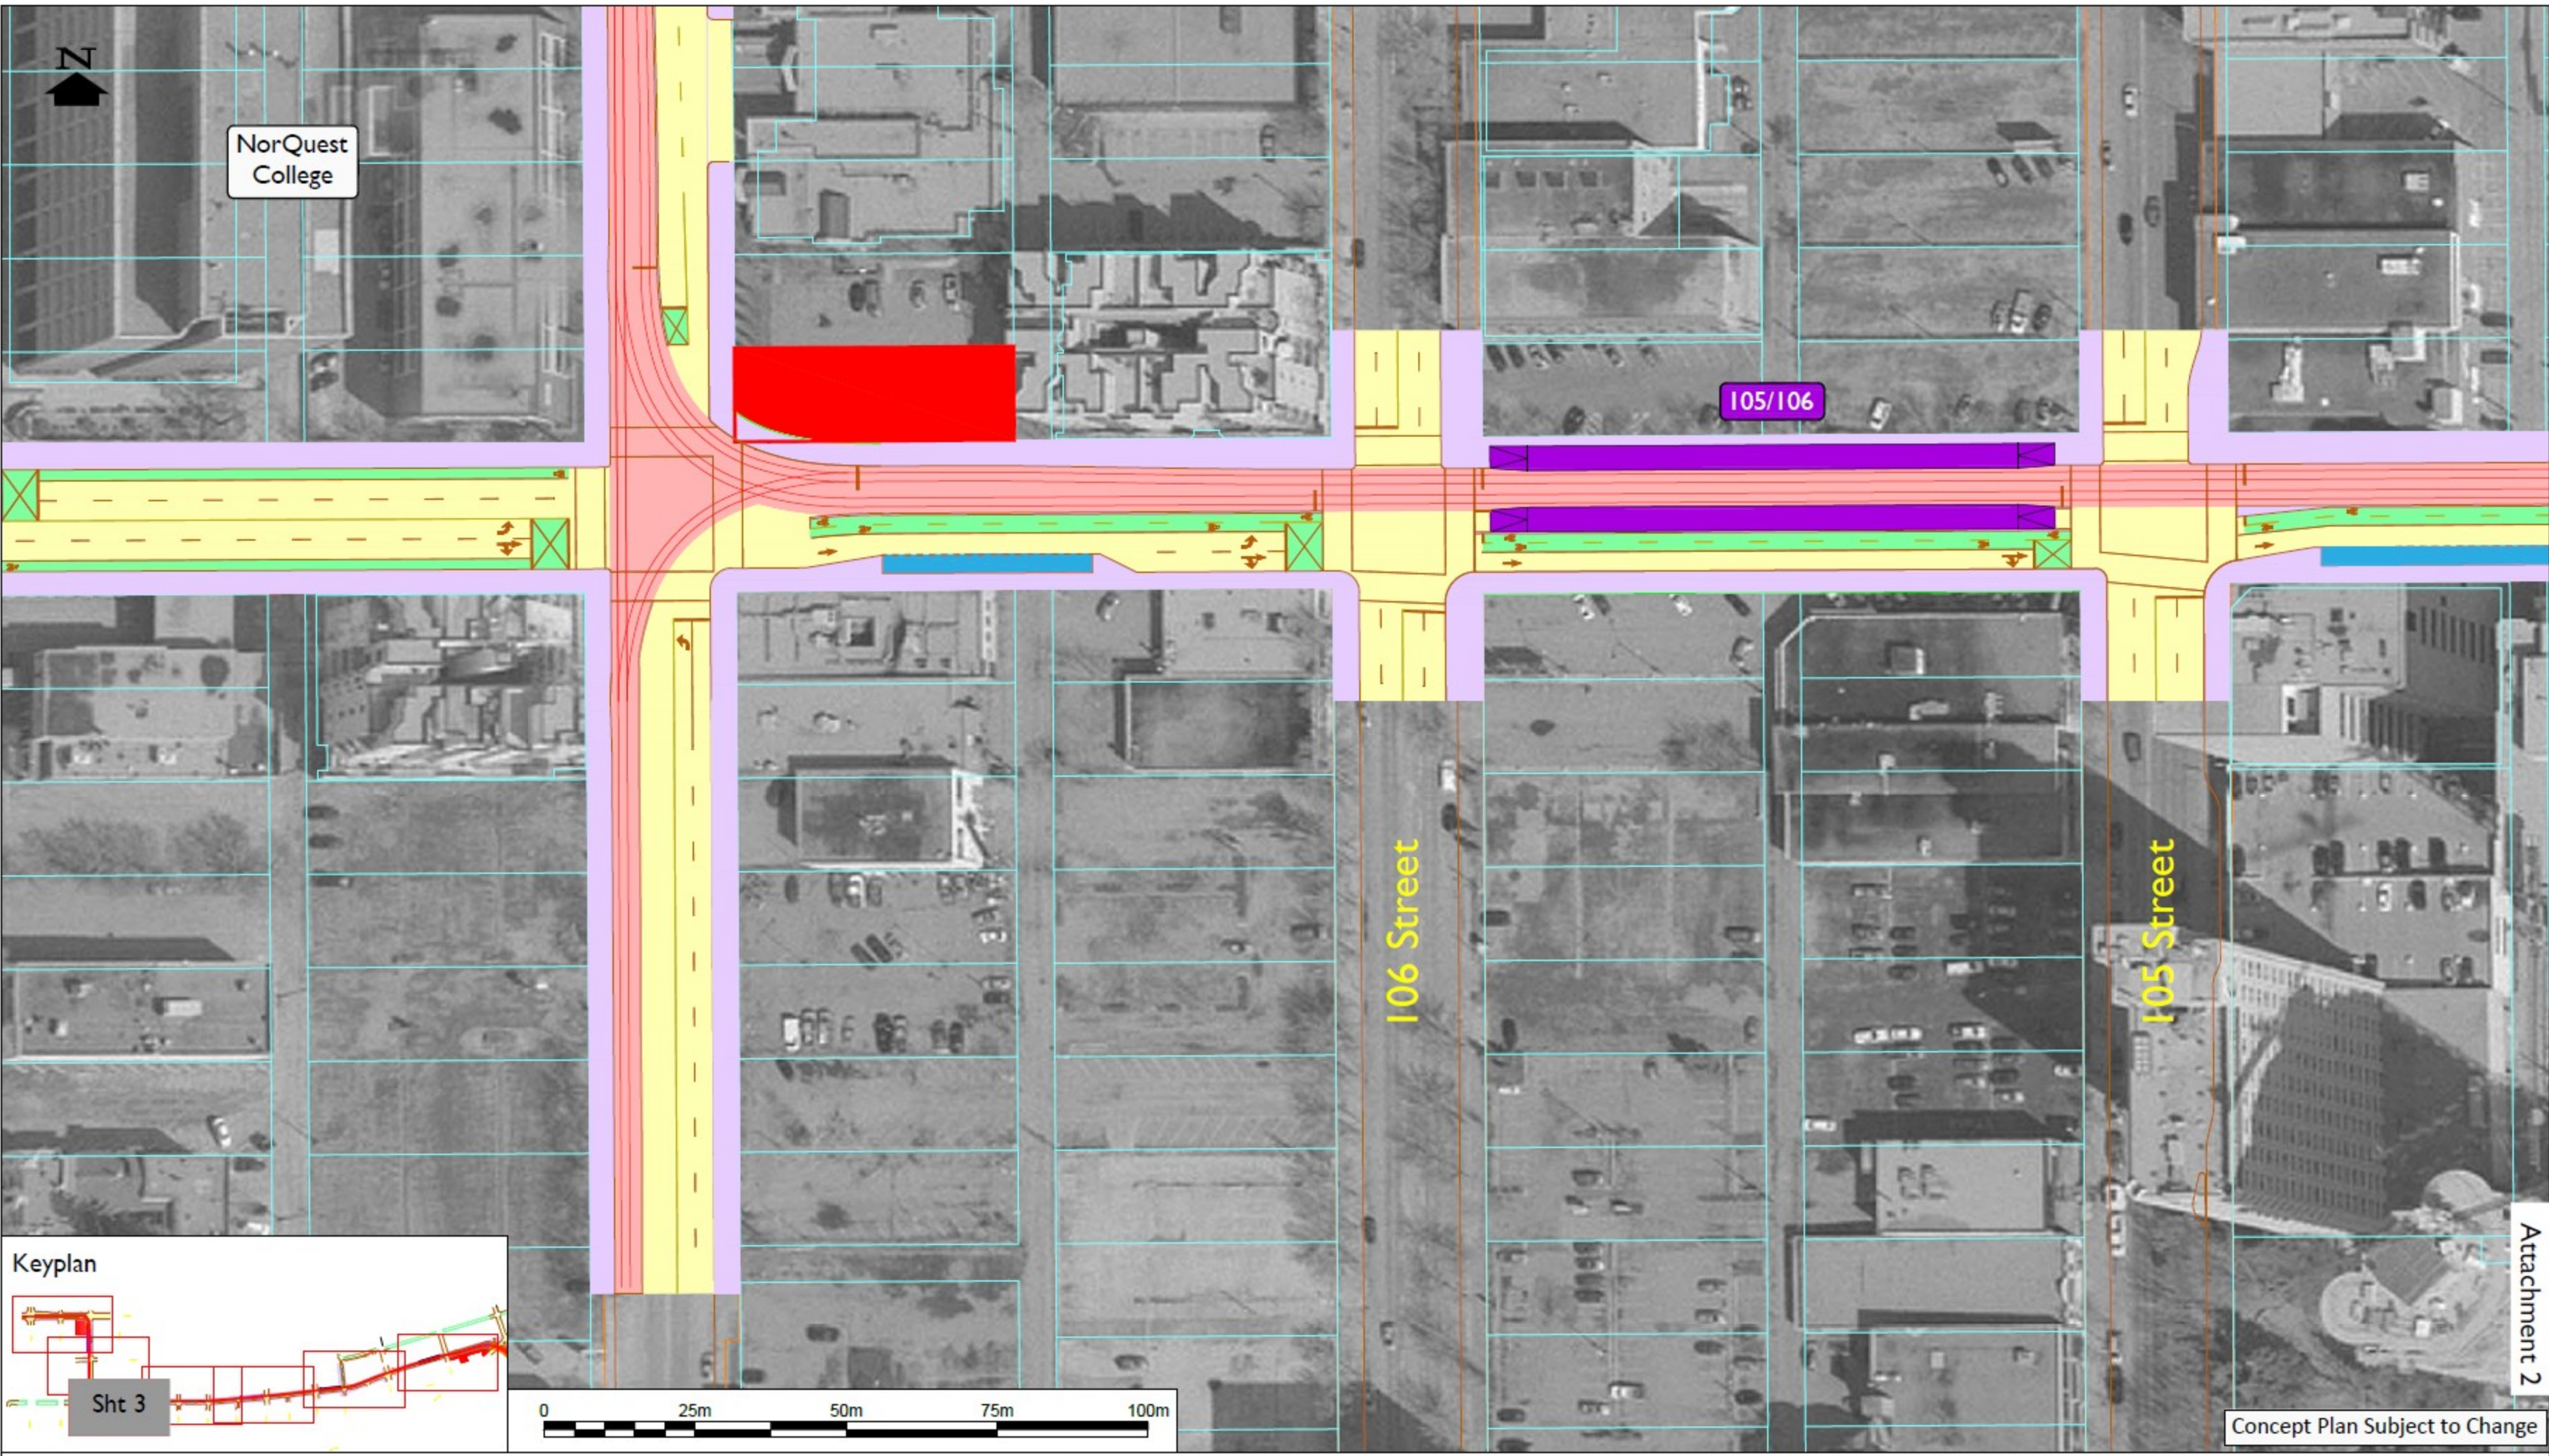

EDMONTON LRT EXPANSION
Downtown LRT Alignment - 105/106 Stop location

- | | | | | | |
|---|-----------------------------|---|----------------------------|---|-------------------|
|  | Potential LRT at Grade |  | Potential Roadworks |  | Underground LRT |
|  | Potential LRT stop platform |  | Potential cycle facilities |  | On-Street Parking |
|  | Potential Property Impact |  | Potential sidewalk | | |

Drawing Scale 1:1000 @ 17x11
 Drawing No. 222005-03-RFC
 Sheet No. 3 of 7

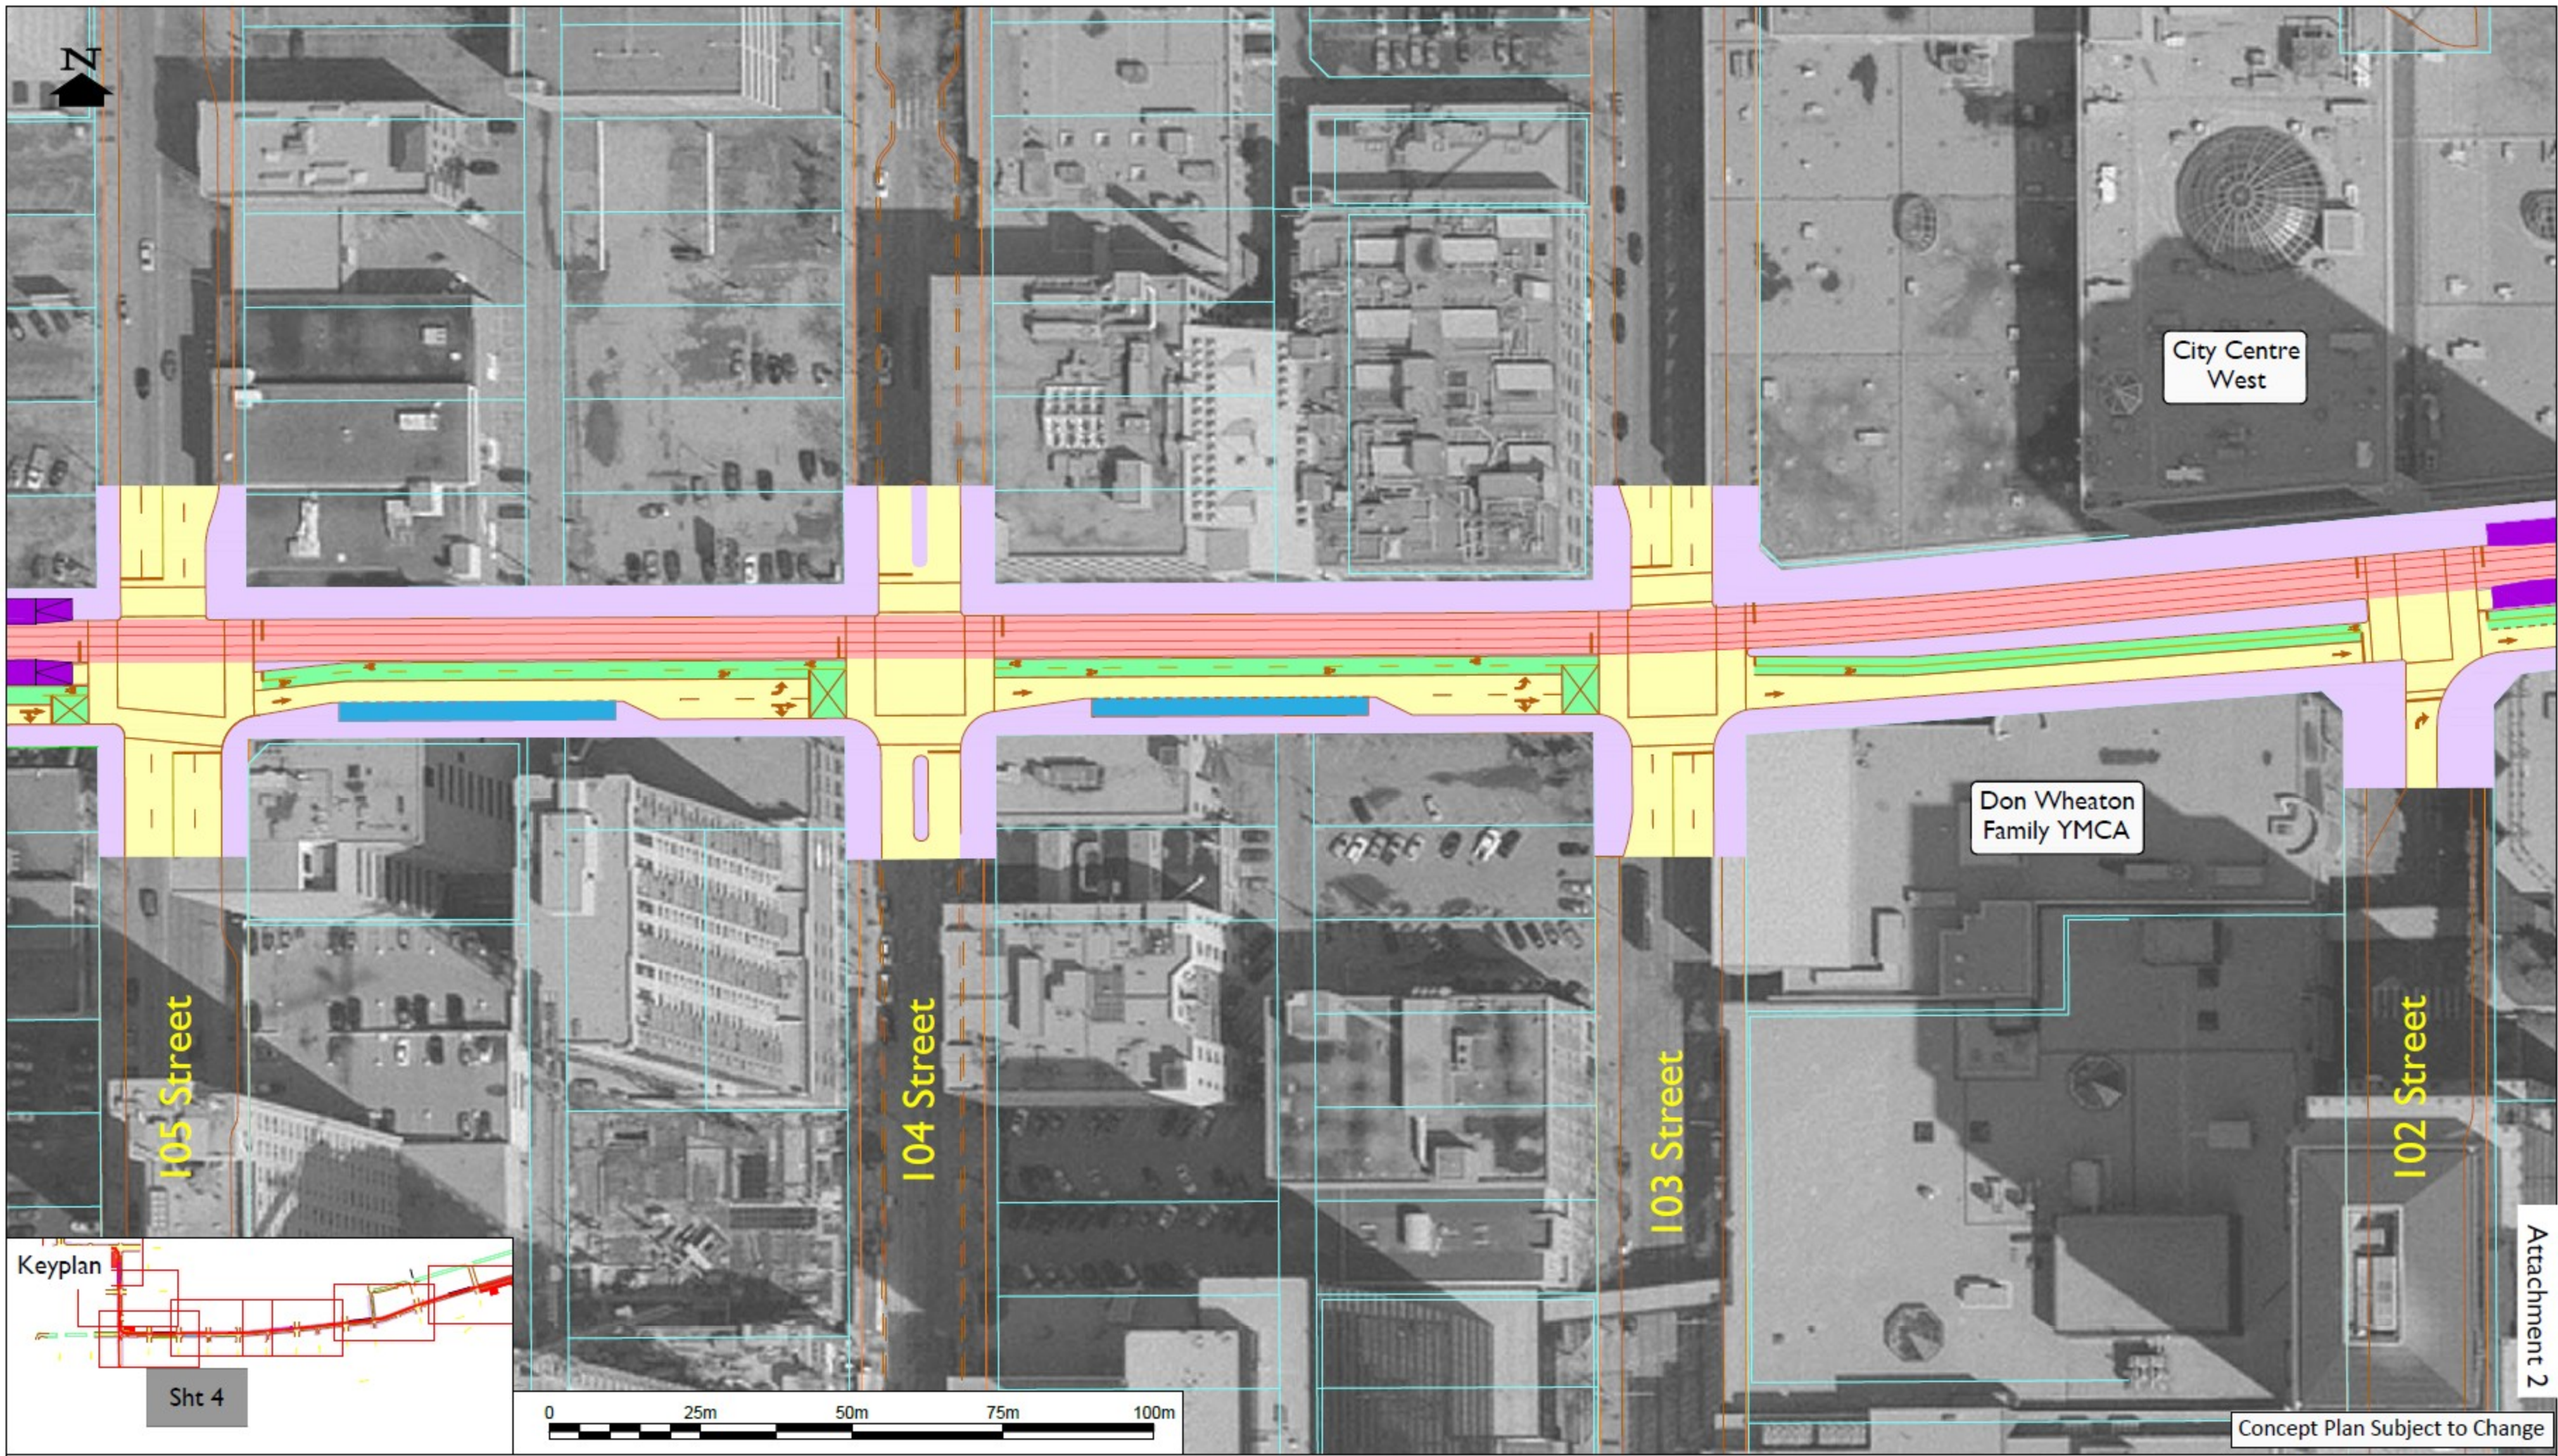


EDMONTON LRT EXPANSION
Downtown LRT Alignment - 102/105 STREET location


- | | | | | | |
|---|-----------------------------|---|----------------------------|---|-------------------|
|  | Potential LRT at Grade |  | Potential Roadworks |  | Underground LRT |
|  | Potential LRT stop platform |  | Potential cycle facilities |  | On-Street Parking |
|  | Potential Property Impact |  | Potential sidewalk | | |

Concept Plan Subject to Change

Drawing Scale 1:1000 @ 17x11
 Drawing No. 222005-03-RFC
 Sheet No. 4 of 7

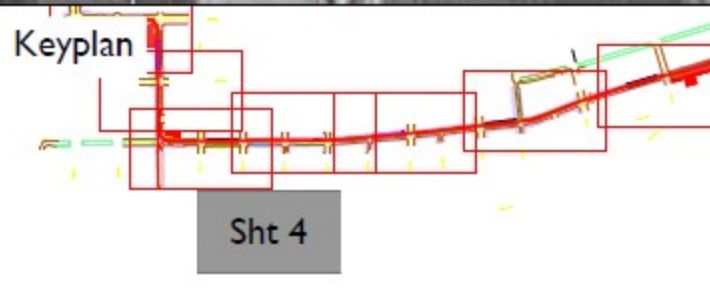

Attachment 2



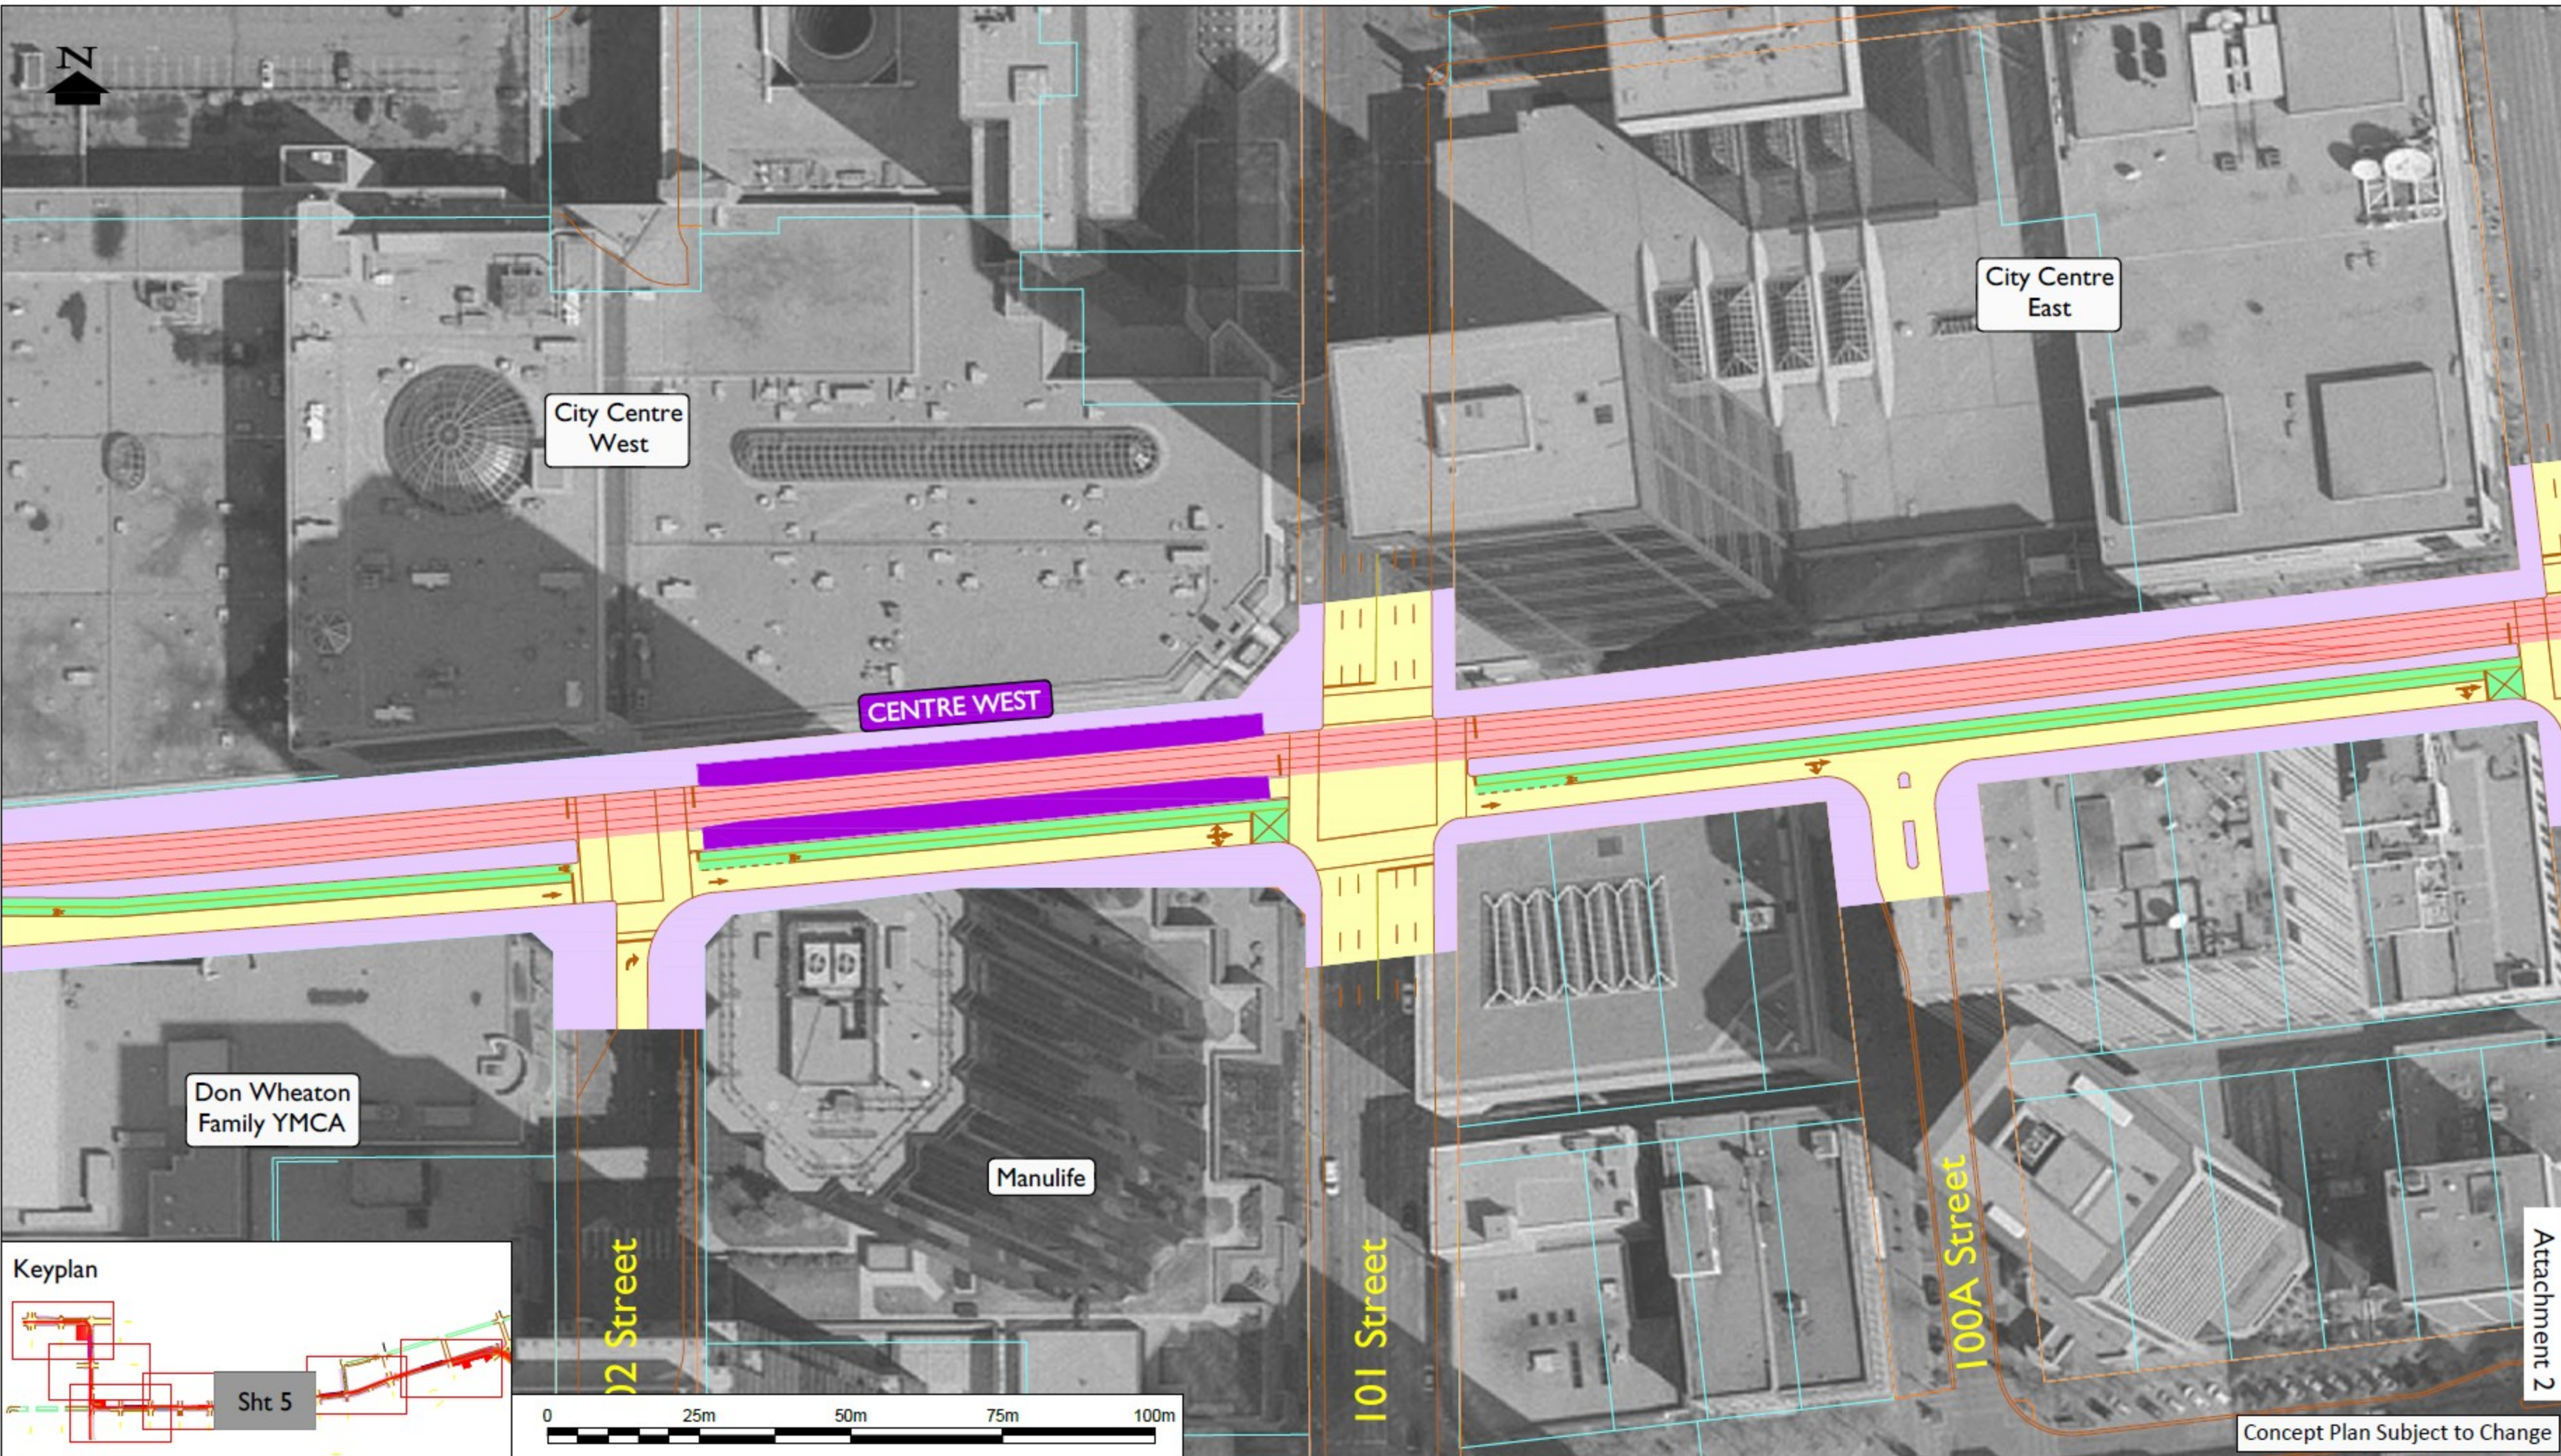


EDMONTON LRT EXPANSION
Downtown LRT Alignment CENTRE WEST Stop location

- | | | |
|---|--|---|
|  Potential LRT at Grade |  Potential Roadworks |  Underground LRT |
|  Potential LRT stop platform |  Potential cycle facilities |  On-Street Parking |
|  Potential Property Impact |  Potential sidewalk | |

Concept Plan Subject to Change

Drawing Scale 1:1000 @ 17x11
 Drawing No. 222005-03-RFC
 Sheet No. 5 of 7

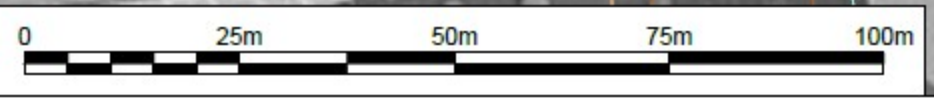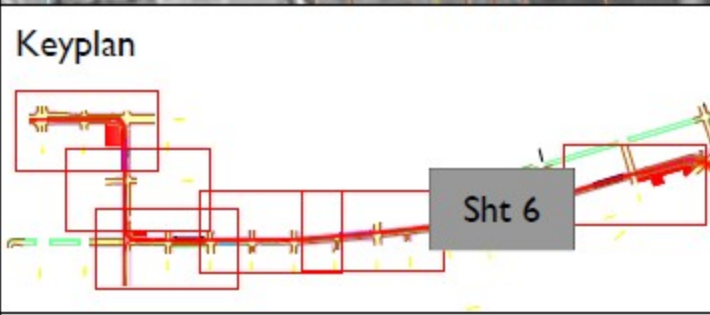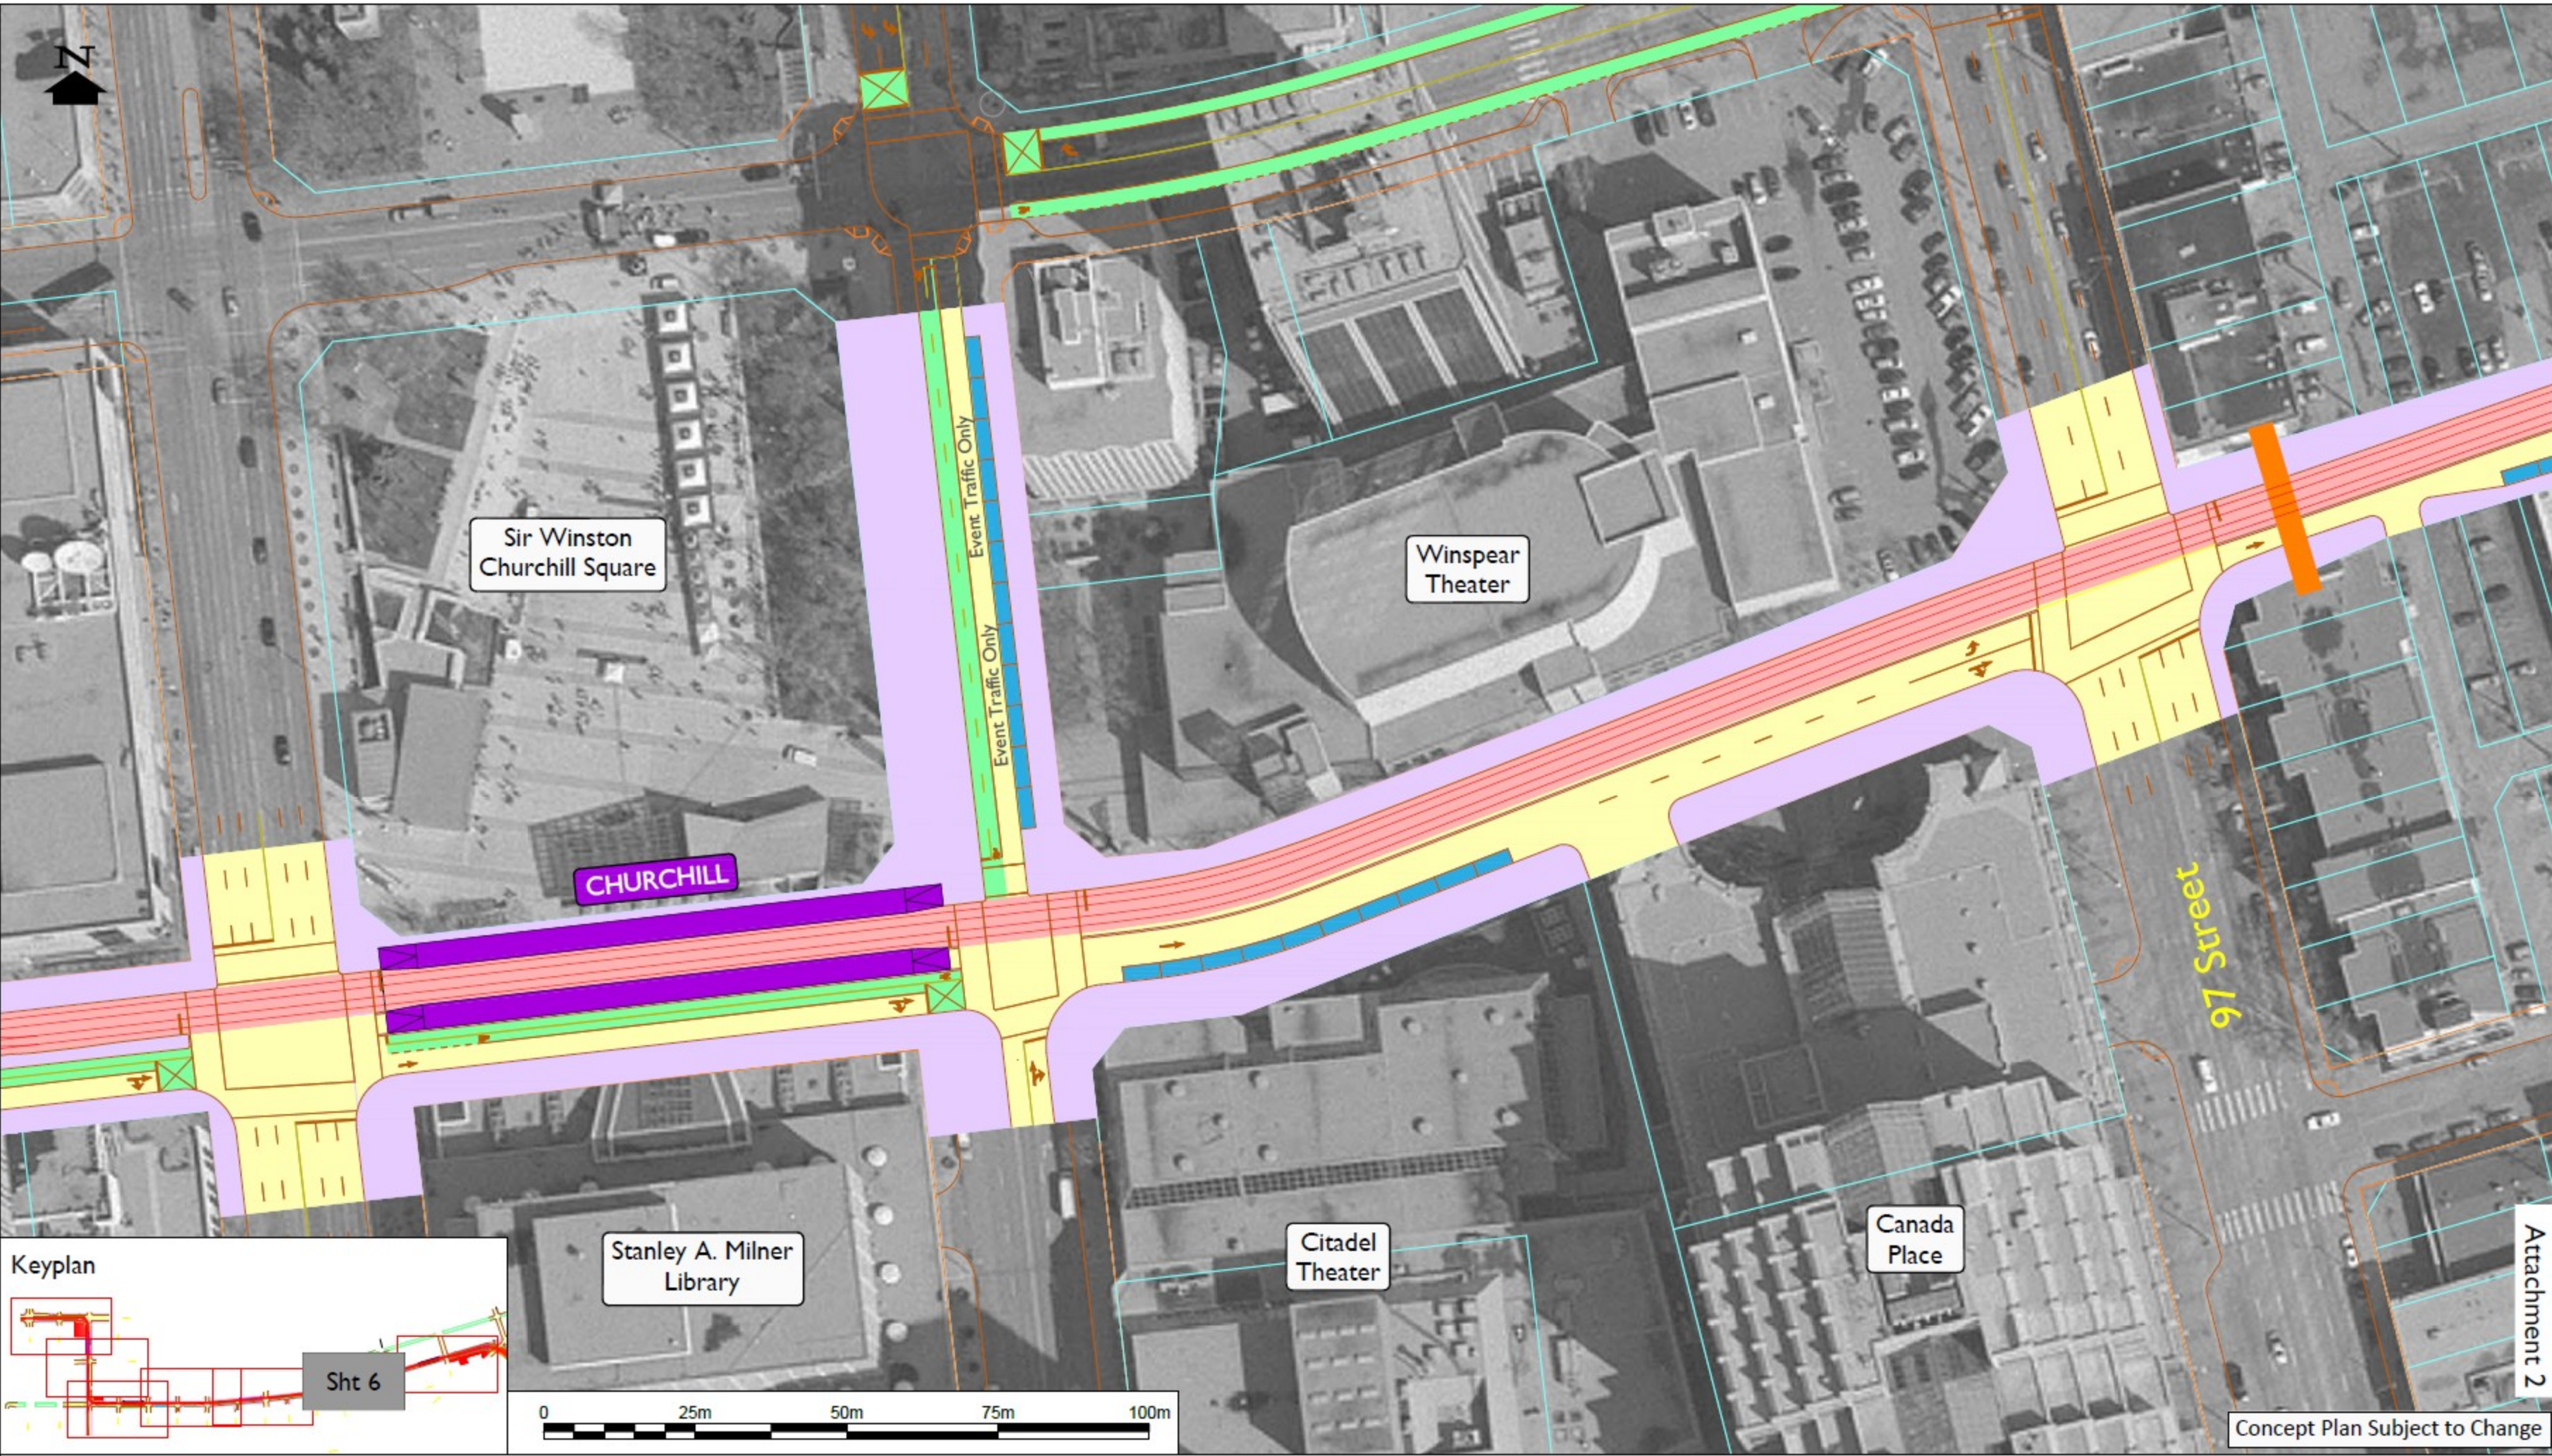



EDMONTON LRT EXPANSION
Downtown LRT Alignment -CHURCHILL Stop location

- | | | |
|-----------------------------|----------------------------|-------------------|
| Potential LRT at Grade | Potential Roadworks | Underground LRT |
| Potential LRT stop platform | Potential cycle facilities | On-Street Parking |
| Potential Property Impact | Potential sidewalk | |

Concept Plan Subject to Change

Drawing Scale 1:1000 @ 17x11
 Drawing No. 222005-03-RFC
 Sheet No. 6 of 7

Attachment 2

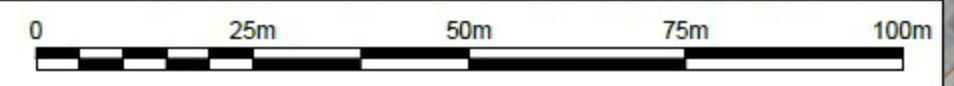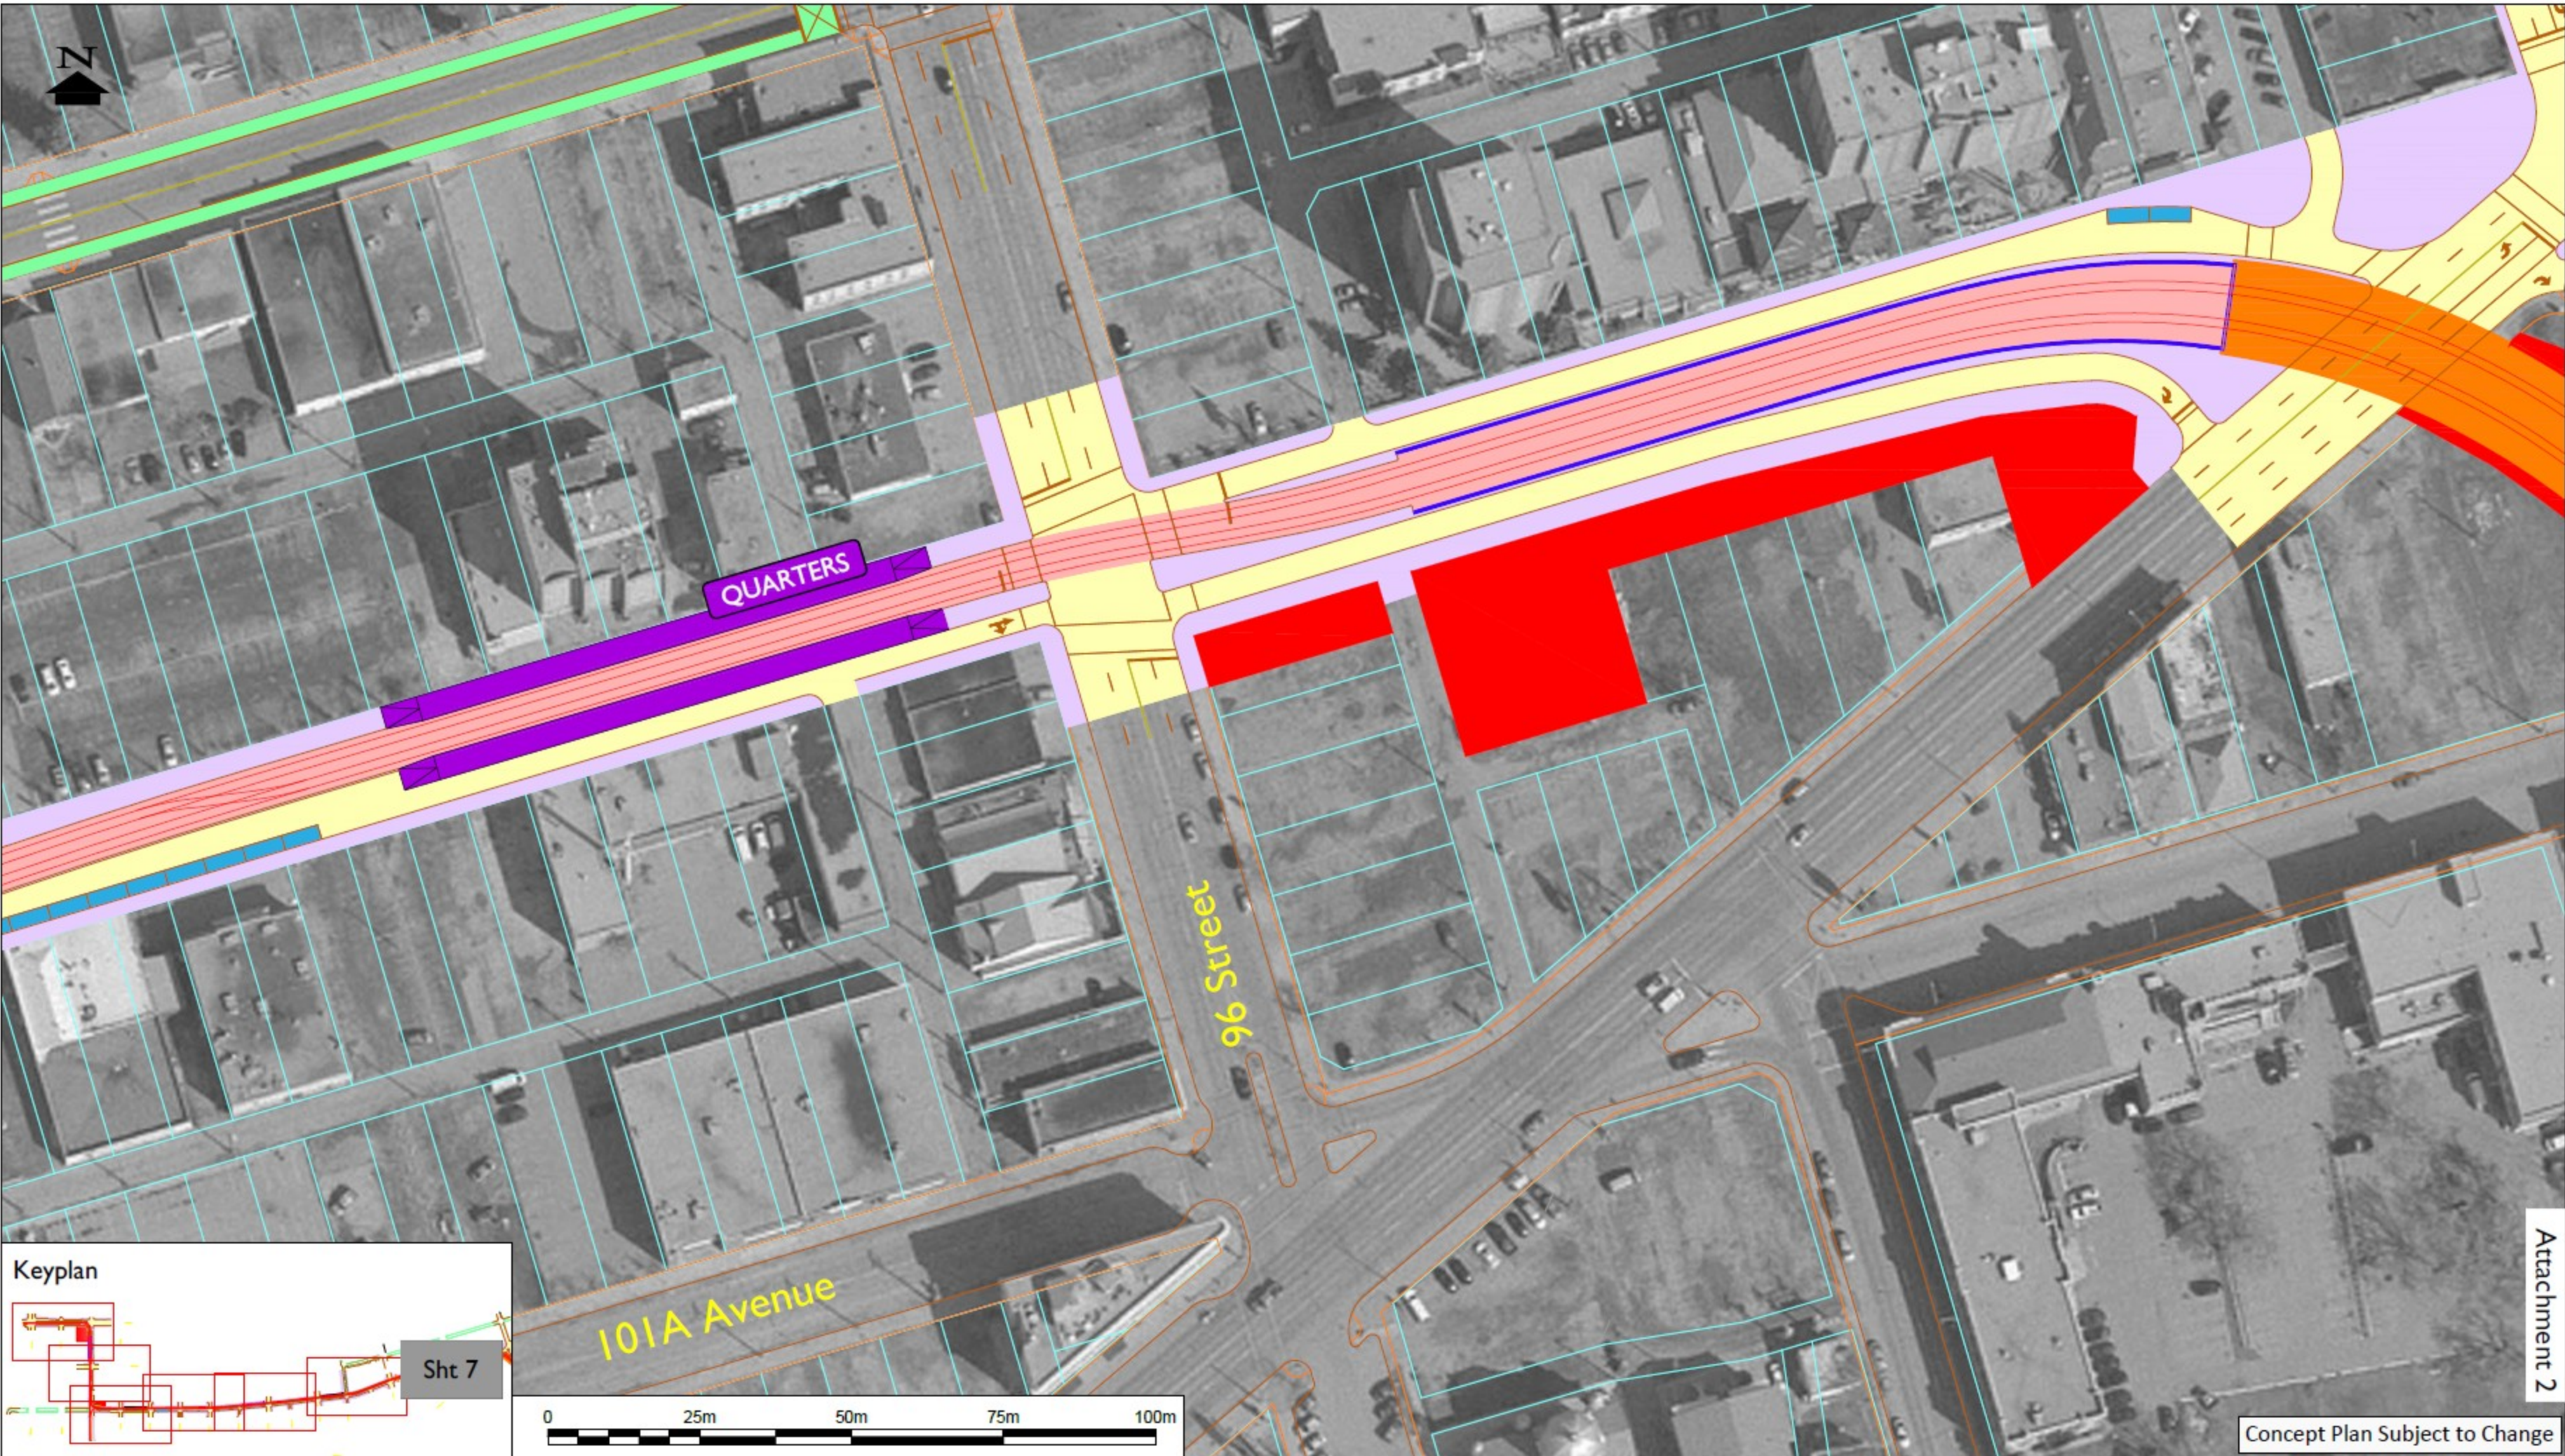

Concept Plan Subject to Change

EDMONTON LRT EXPANSION Downtown LRT Alignment - QUARTERS Stop location

- Potential LRT at Grade
- Potential LRT stop platform
- Potential Property Impact
- Potential Roadworks
- Potential cycle facilities
- Potential sidewalk
- Underground LRT
- On-Street Parking

Drawing Scale 1:1000 @ 17x11
 Drawing No. 222005-03-RFC
 Sheet No. 7 of 7

Attachment 2