



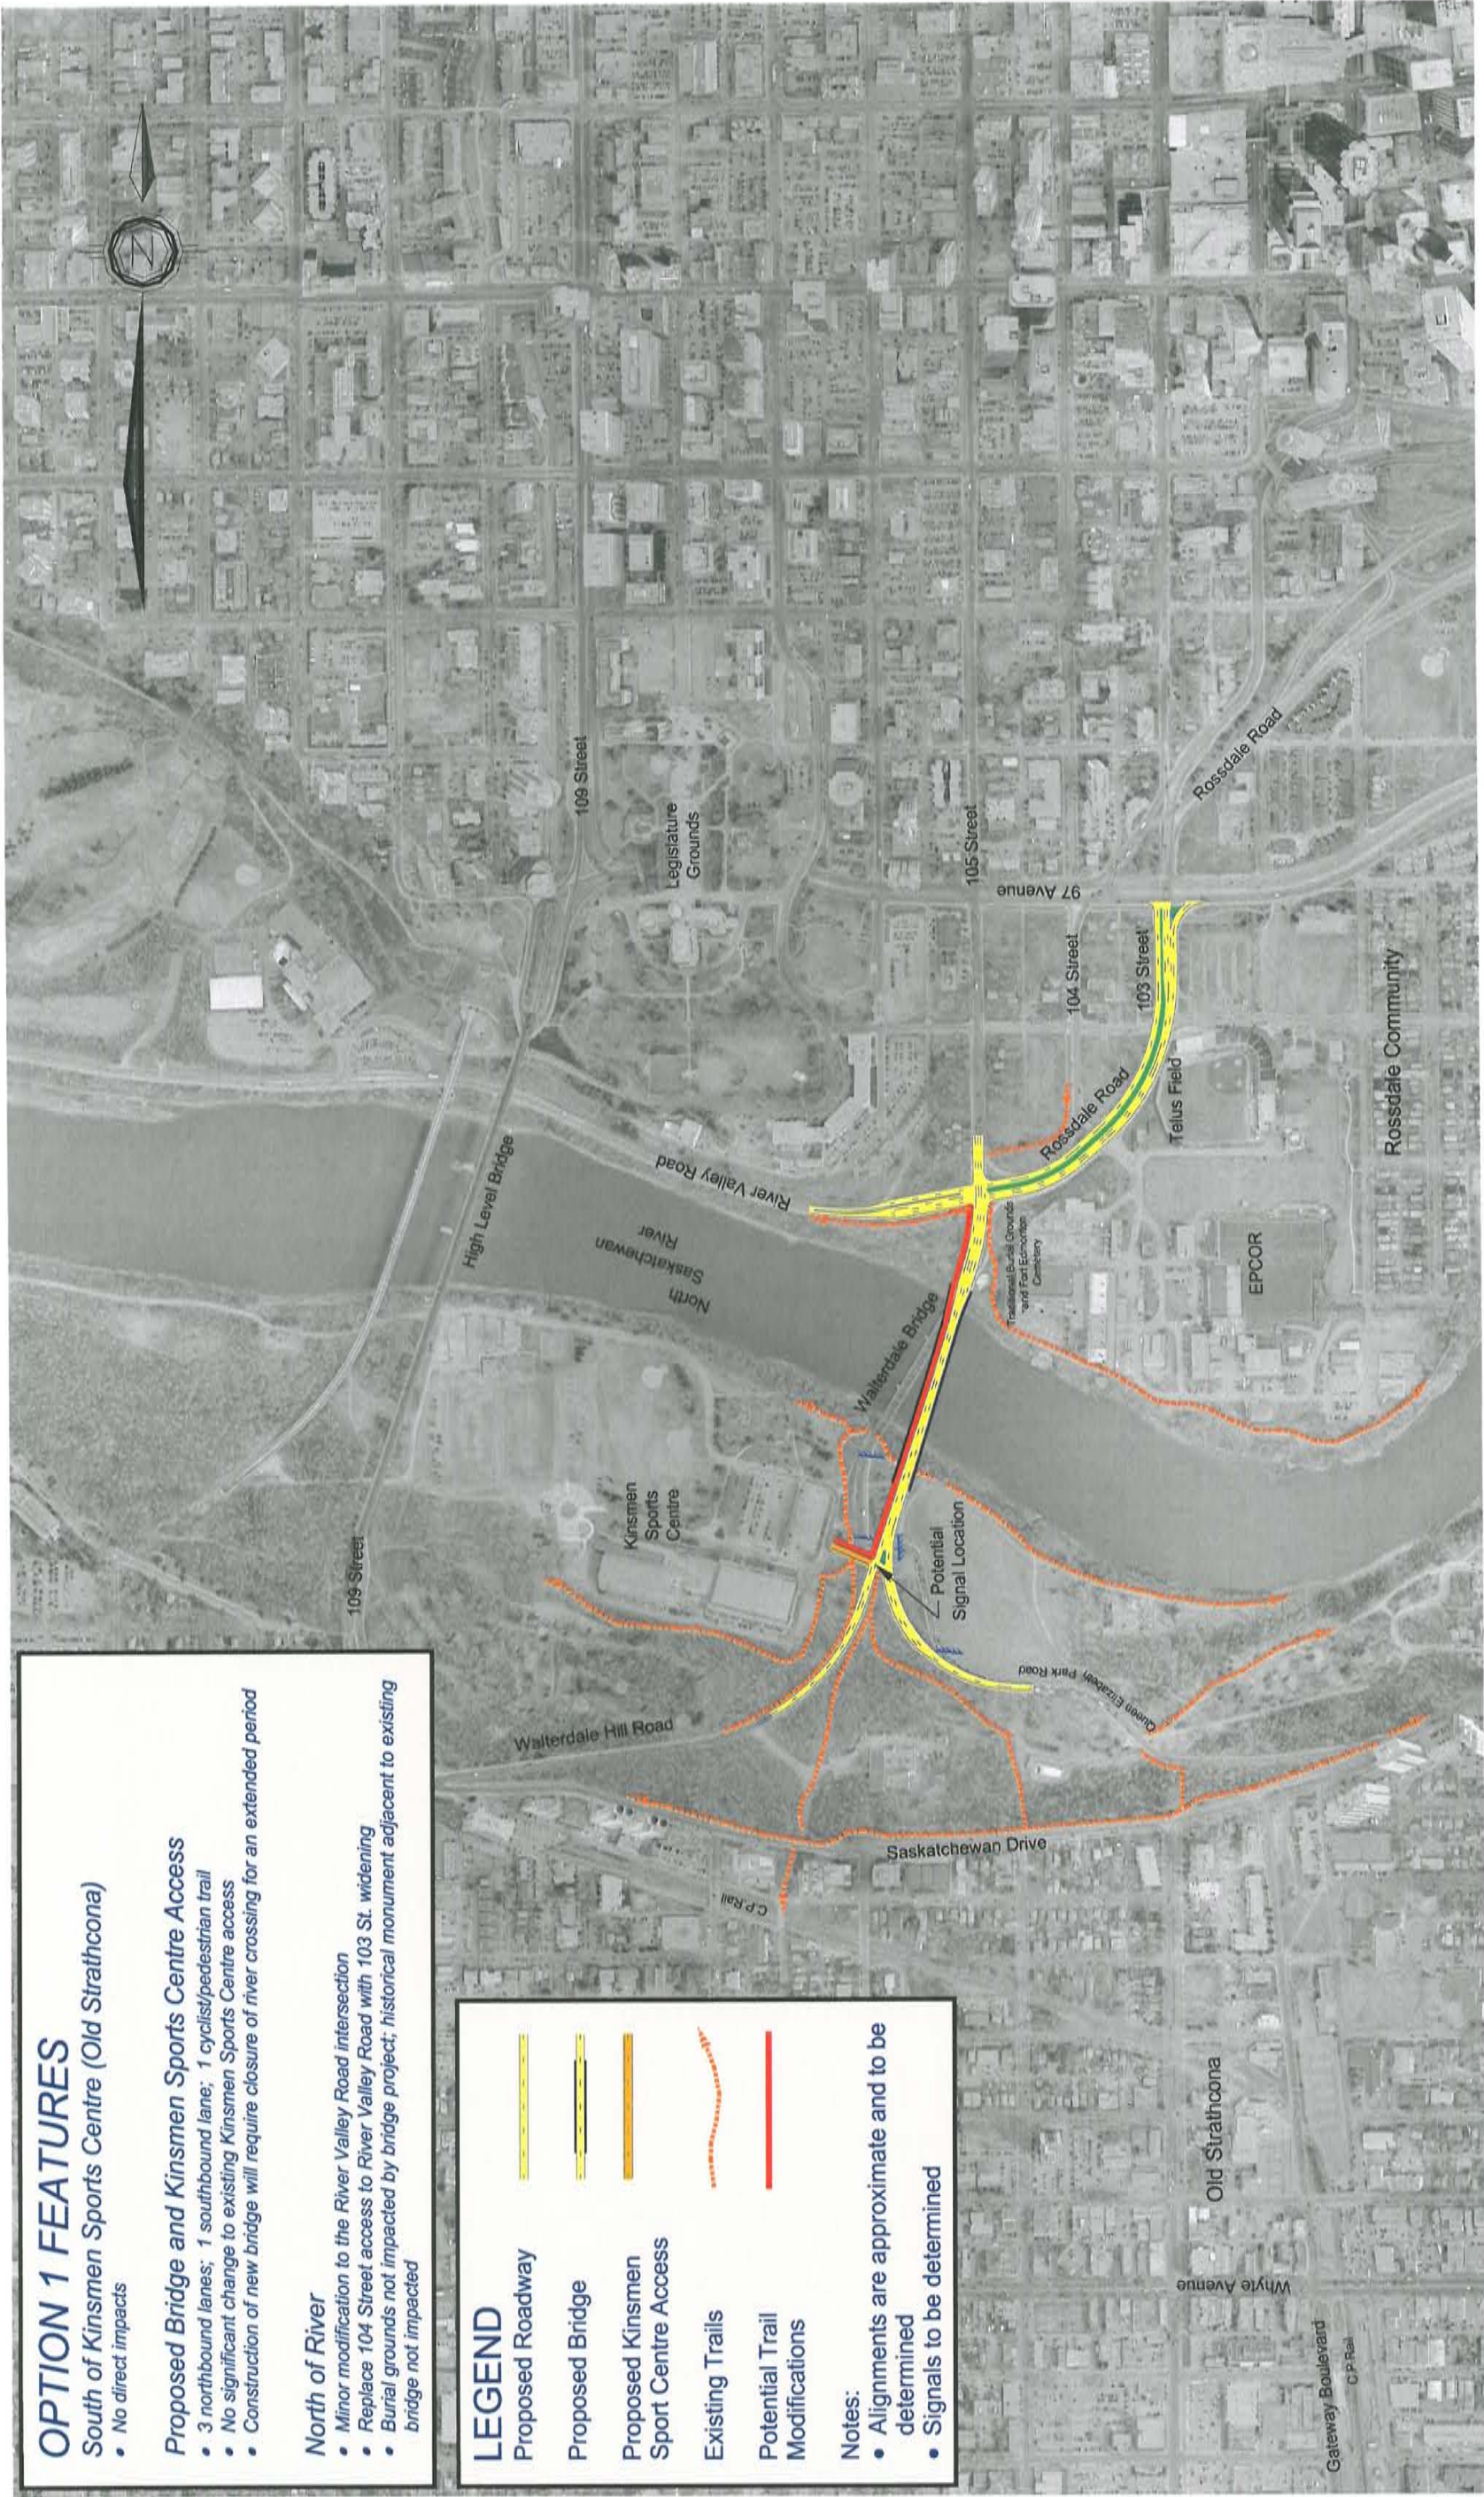

OPTION 1
WALTERDALE BRIDGE REPLACEMENT
CONCEPT PLANNING STUDY

NTS. DECEMBER, 2010

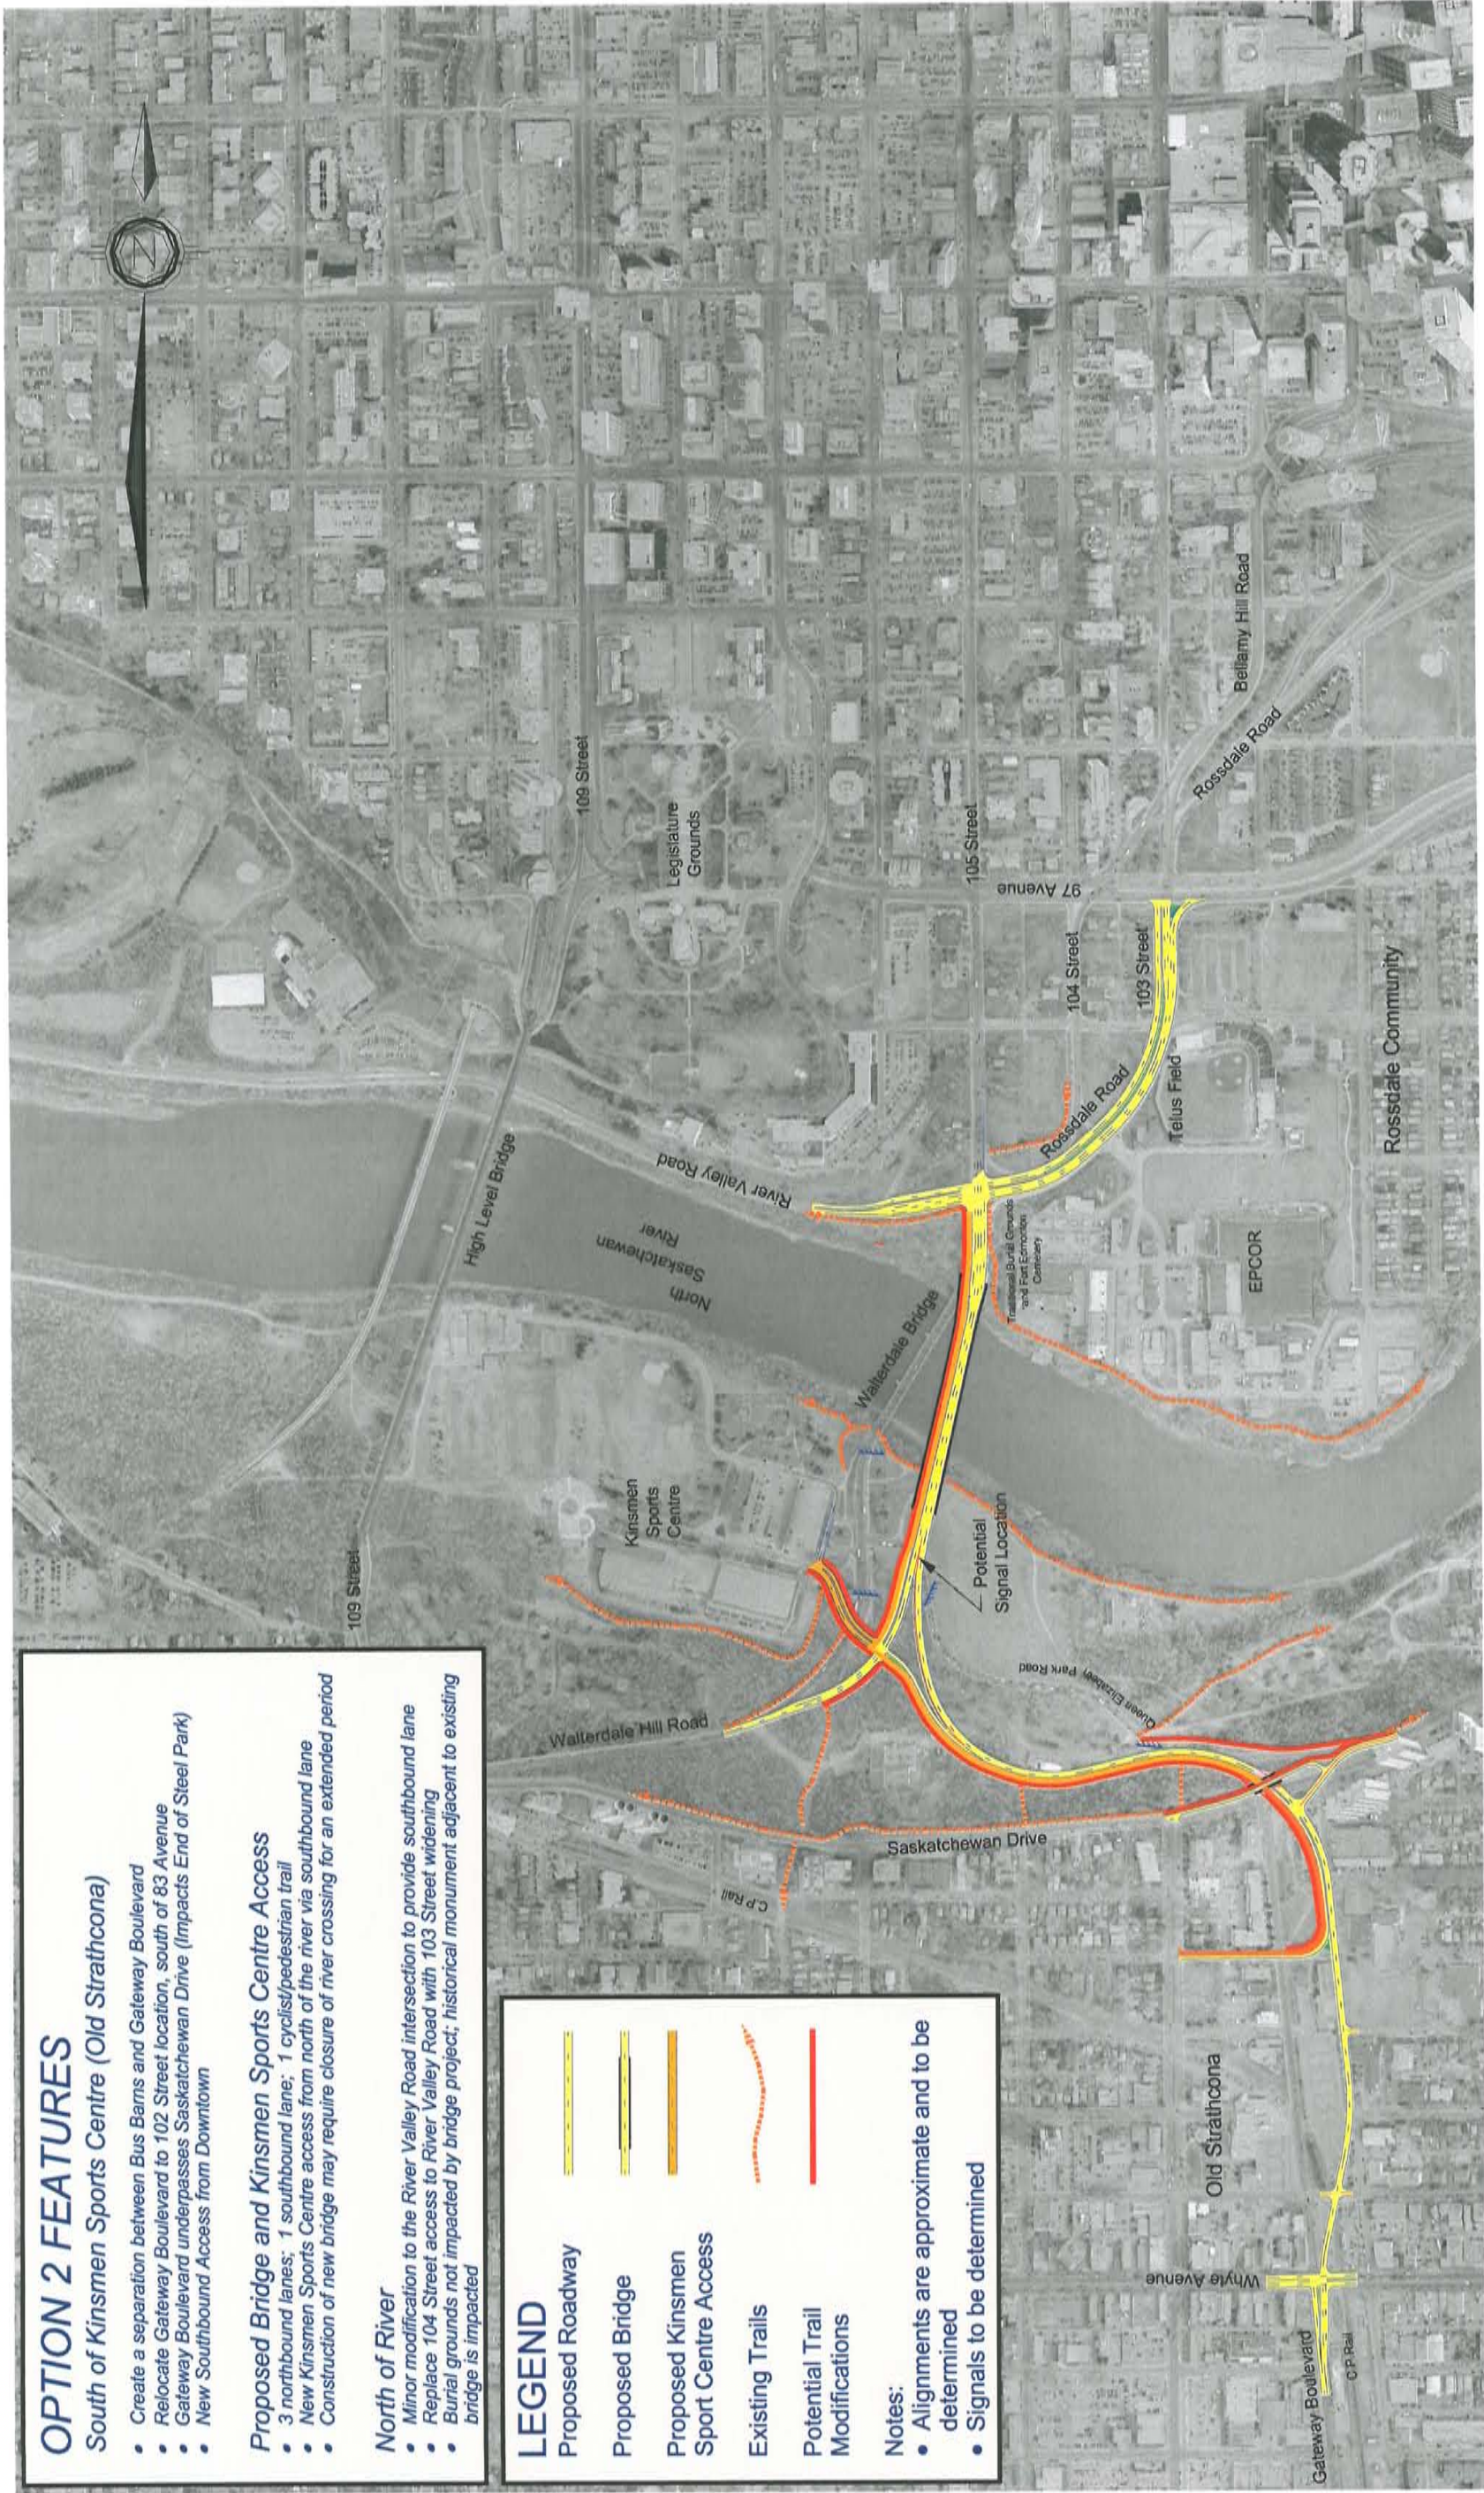


OPTION 2
WALTERDALE BRIDGE REPLACEMENT
CONCEPT PLANNING STUDY

NTS. DECEMBER, 2010



Exceptional people. Shared success.

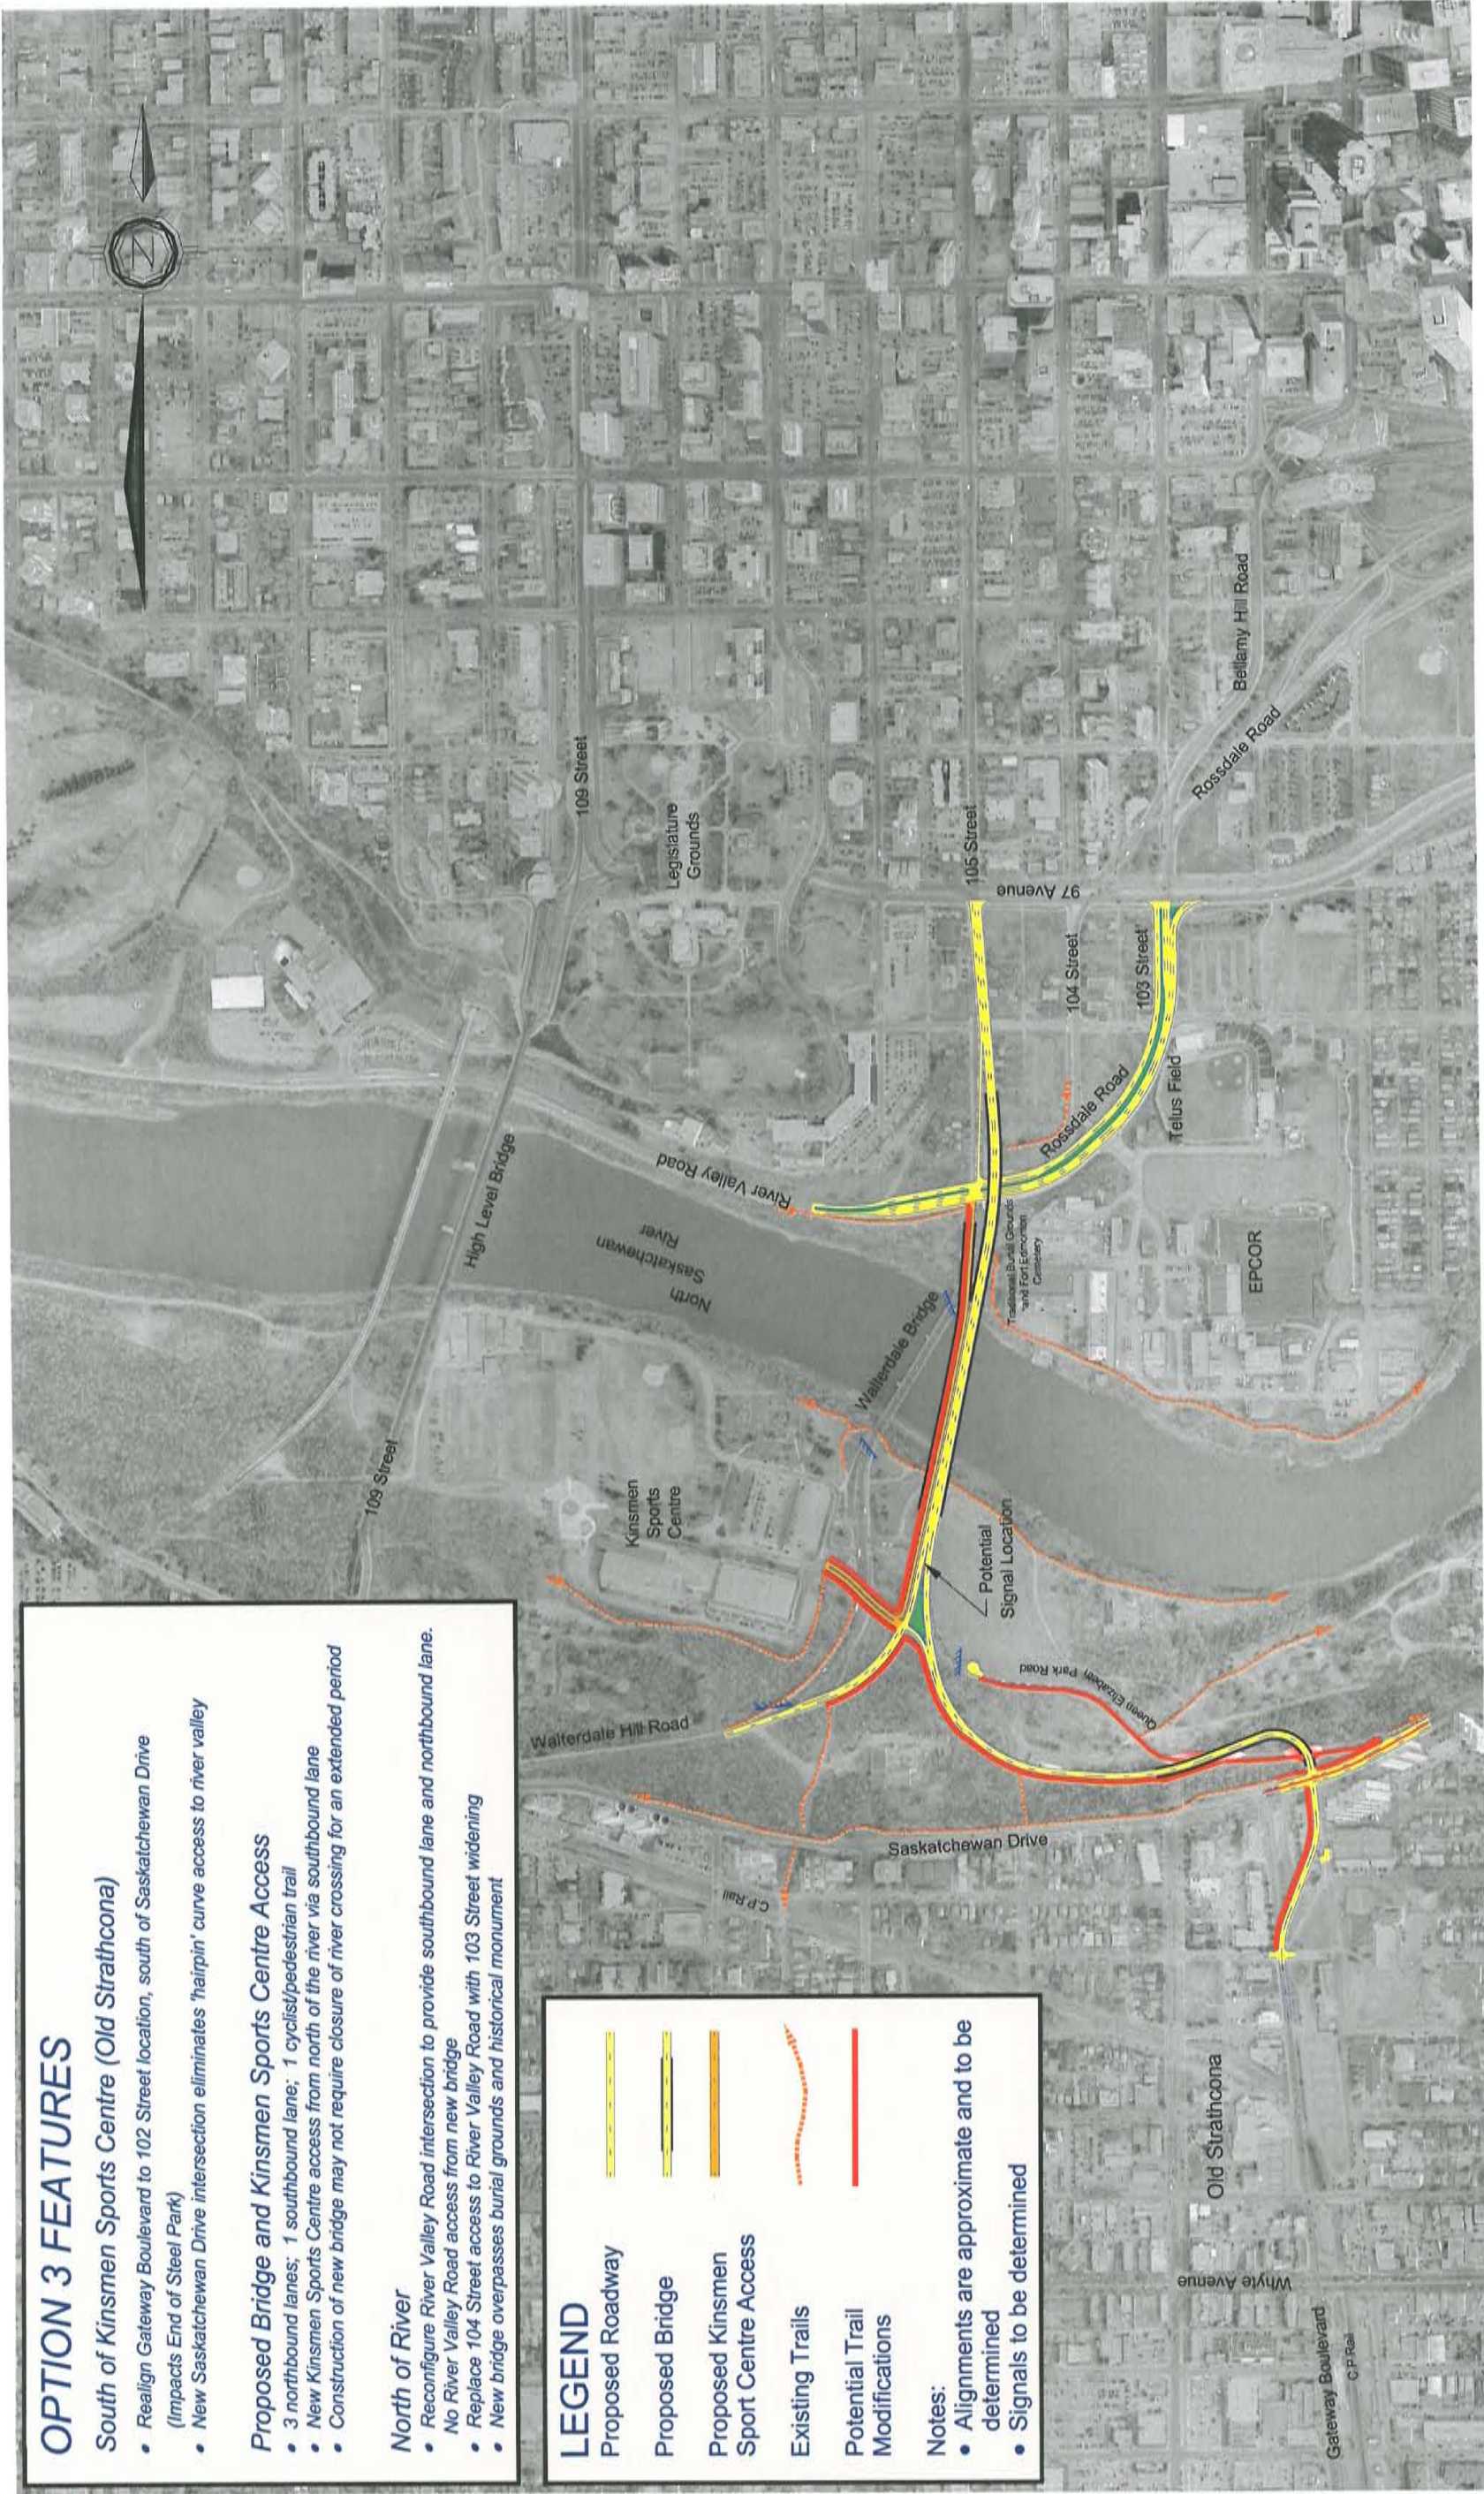

OPTION 3
WALTERDALE BRIDGE REPLACEMENT
CONCEPT PLANNING STUDY

NTS. DECEMBER, 2010



OPTION 4 FEATURES

South of Kinsmen Sports Centre (Old Strathcona)

- Moves Gateway Boulevard close to the Yardbird Suite building
- Gateway Boulevard underpasses Saskatchewan Drive (Impacts End of Steel Park)

Proposed Bridge and Kinsmen Sports Centre Access

- 3 northbound lanes; 1 southbound lane; 1 cyclist/pedestrian trail
- New bridge location approximately 250m downstream from existing bridge
- A new Kinsmen Sports Centre access from north of the river via the new southbound lane
- Construction of new bridge has no direct impact on the existing river crossing

North of River

- 105 Street/ River Valley Road intersection is modified to eliminate lanes from the existing bridge
- Replace 104 Street access to River Valley Road with 103 Street widening and extend River Valley Road to 103 Street
- Burial grounds and historical monument not directly impacted by bridge project

LEGEND

Proposed Roadway

Proposed Bridge

Proposed Kinsmen Sport Centre Access

Existing Trails

Potential Trail Modifications

Notes:

- Alignments are approximate and to be determined
- Signals to be determined

