

FIGURE 1: SOUTHEAST LRT – DOWNTOWN EAST

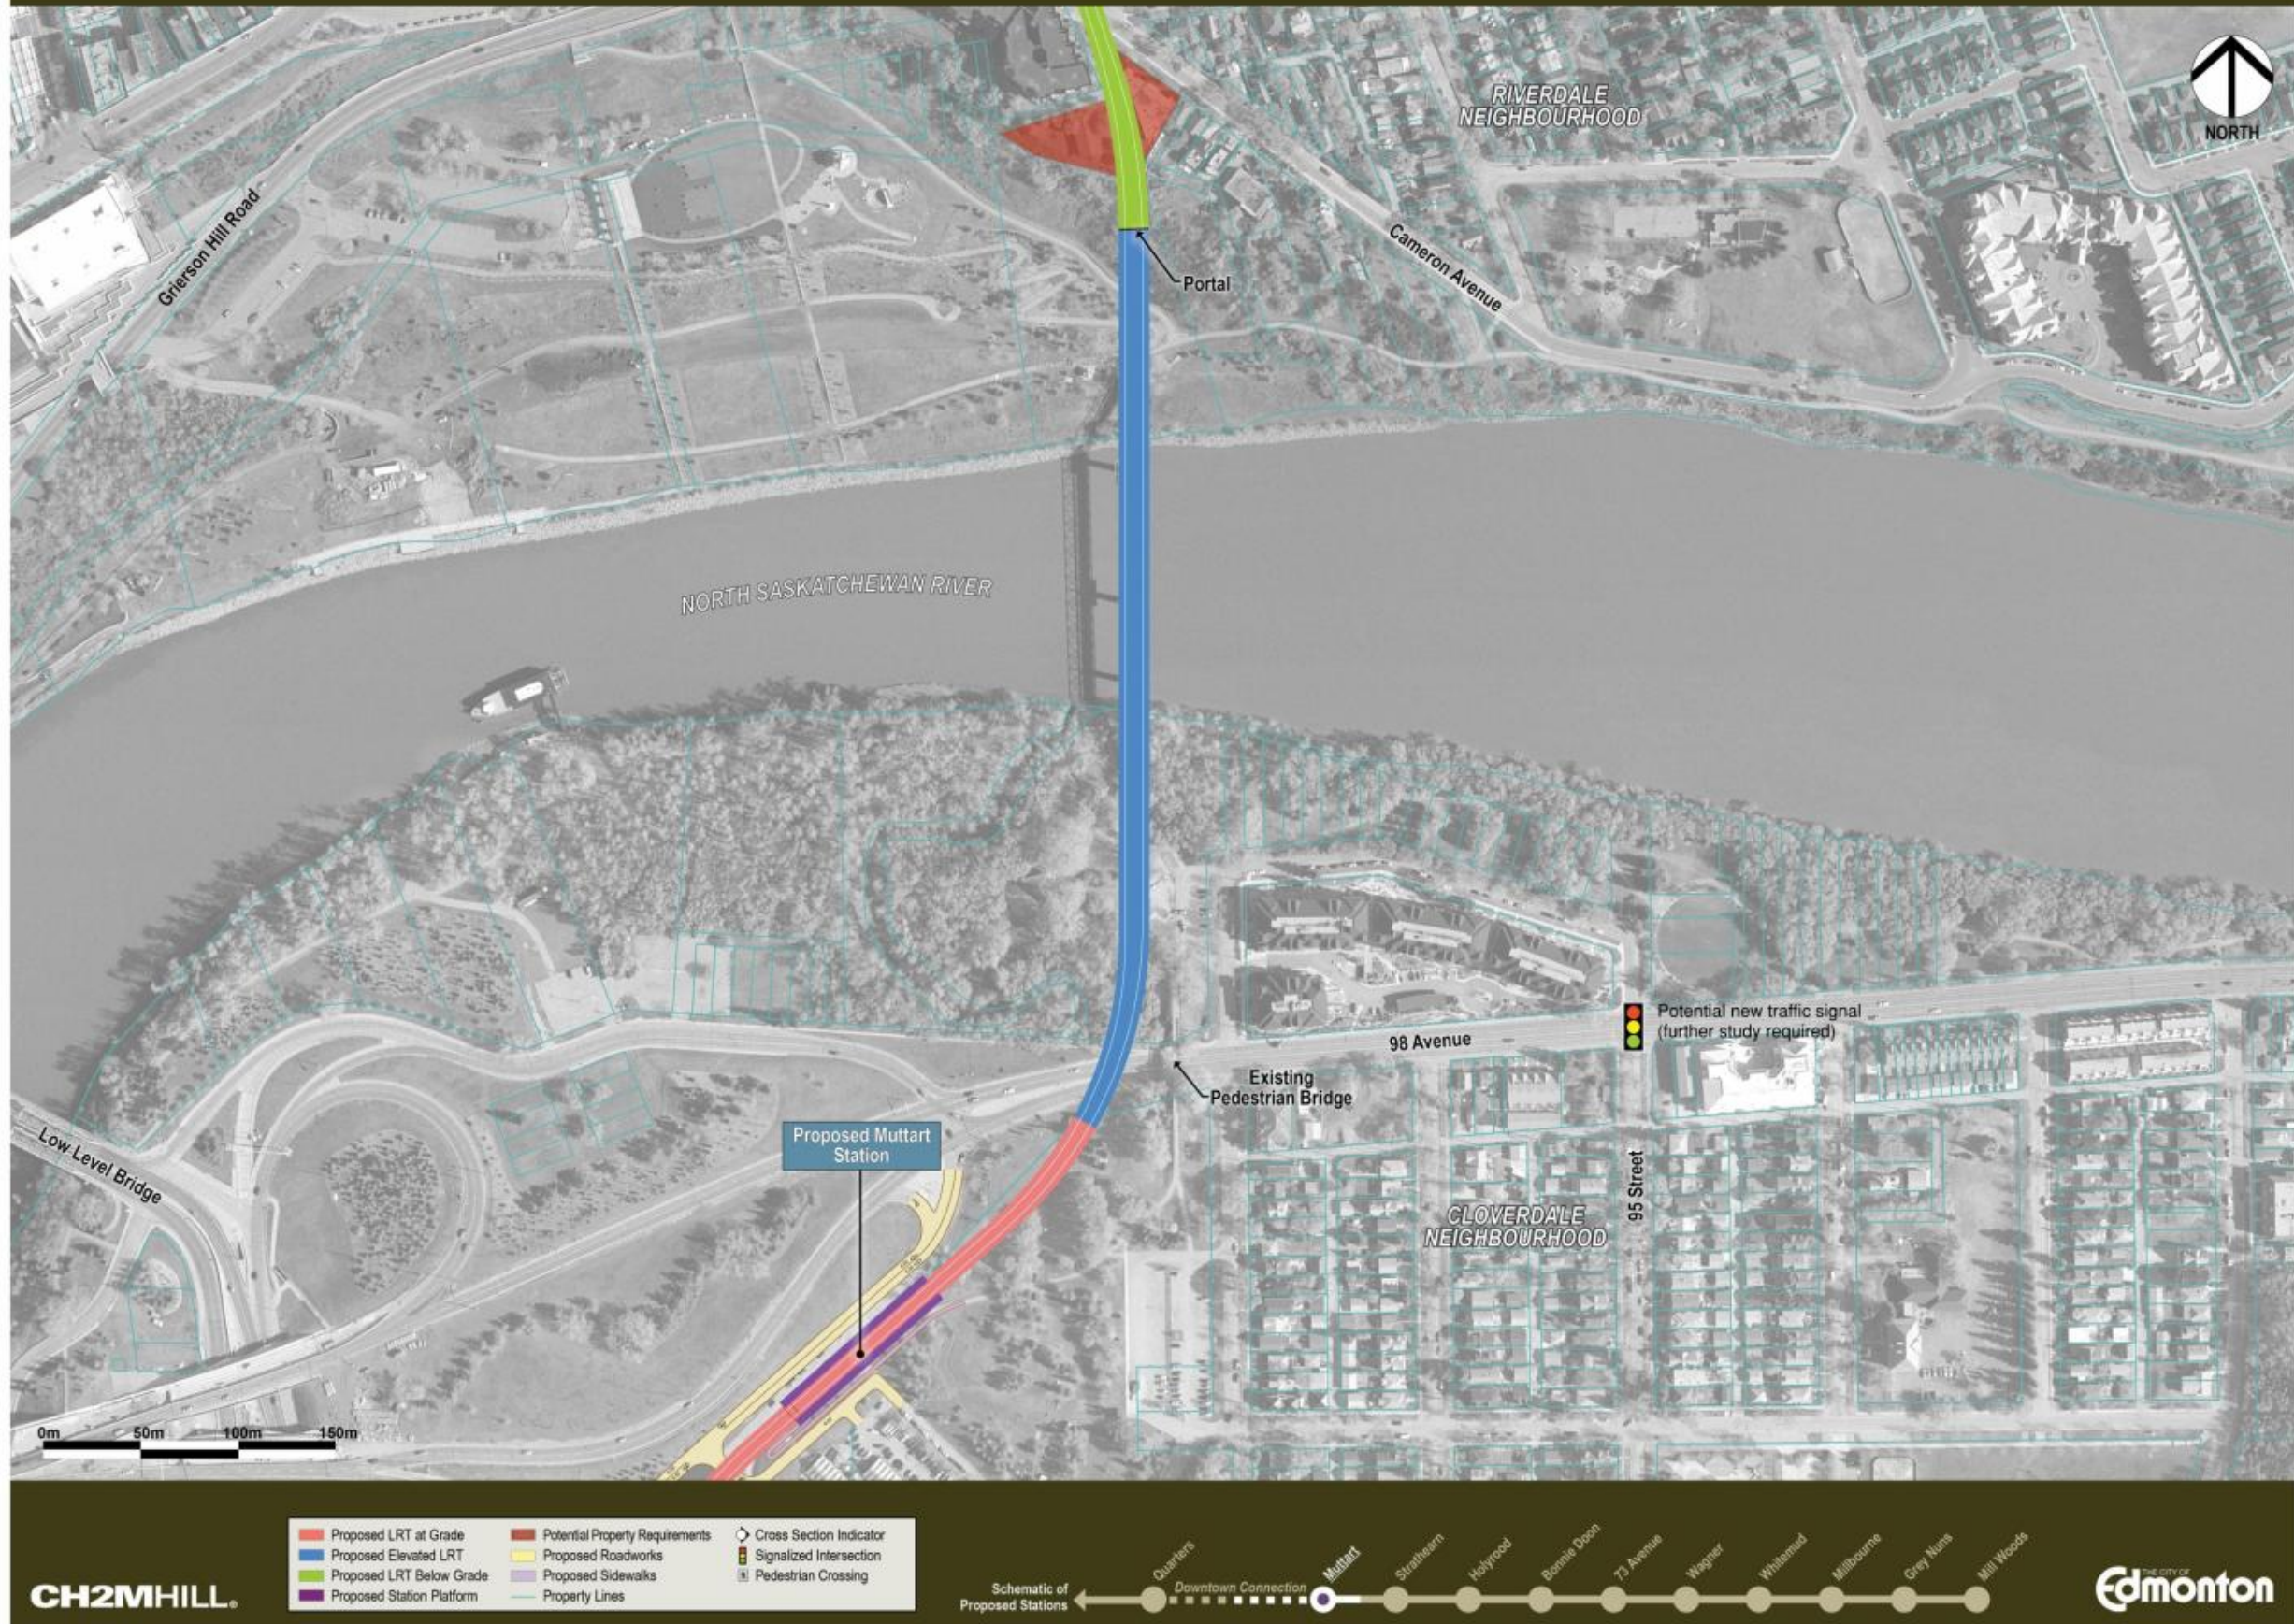


FIGURE 2: SOUTHEAST LRT – NORTH SASKATCHEWAN RIVER

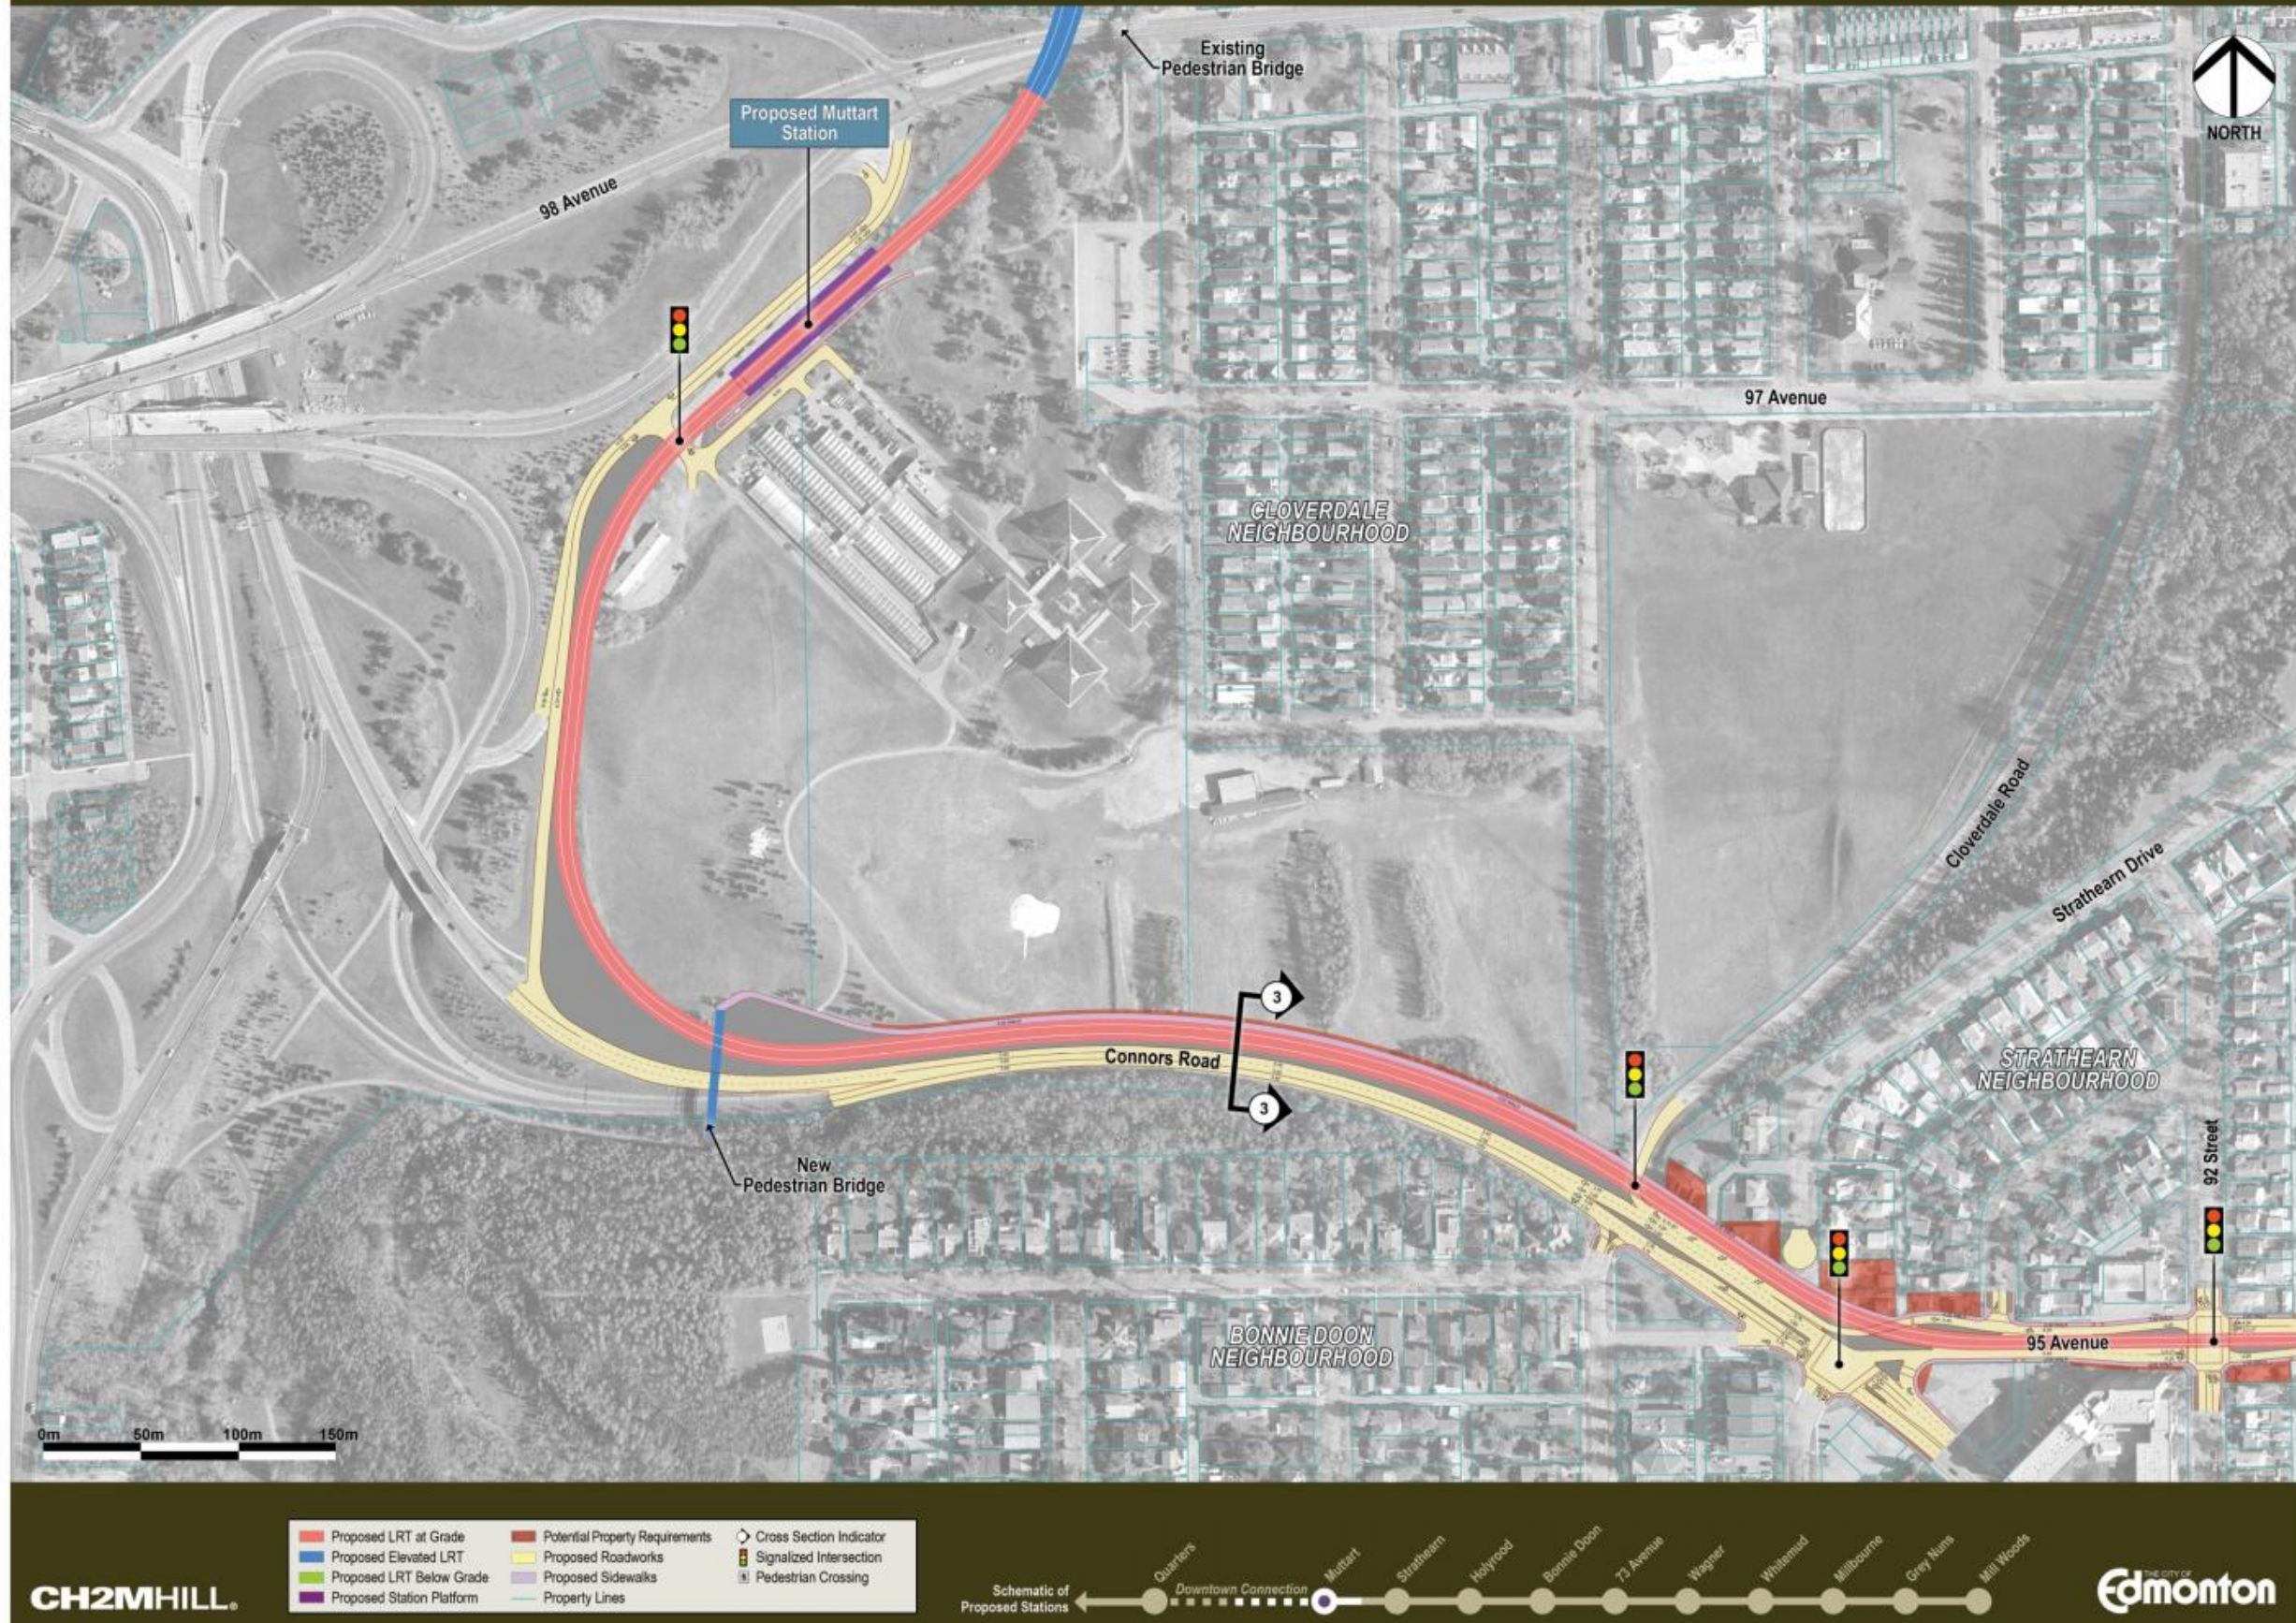


FIGURE 3: SOUTHEAST LRT – CLOVERDALE

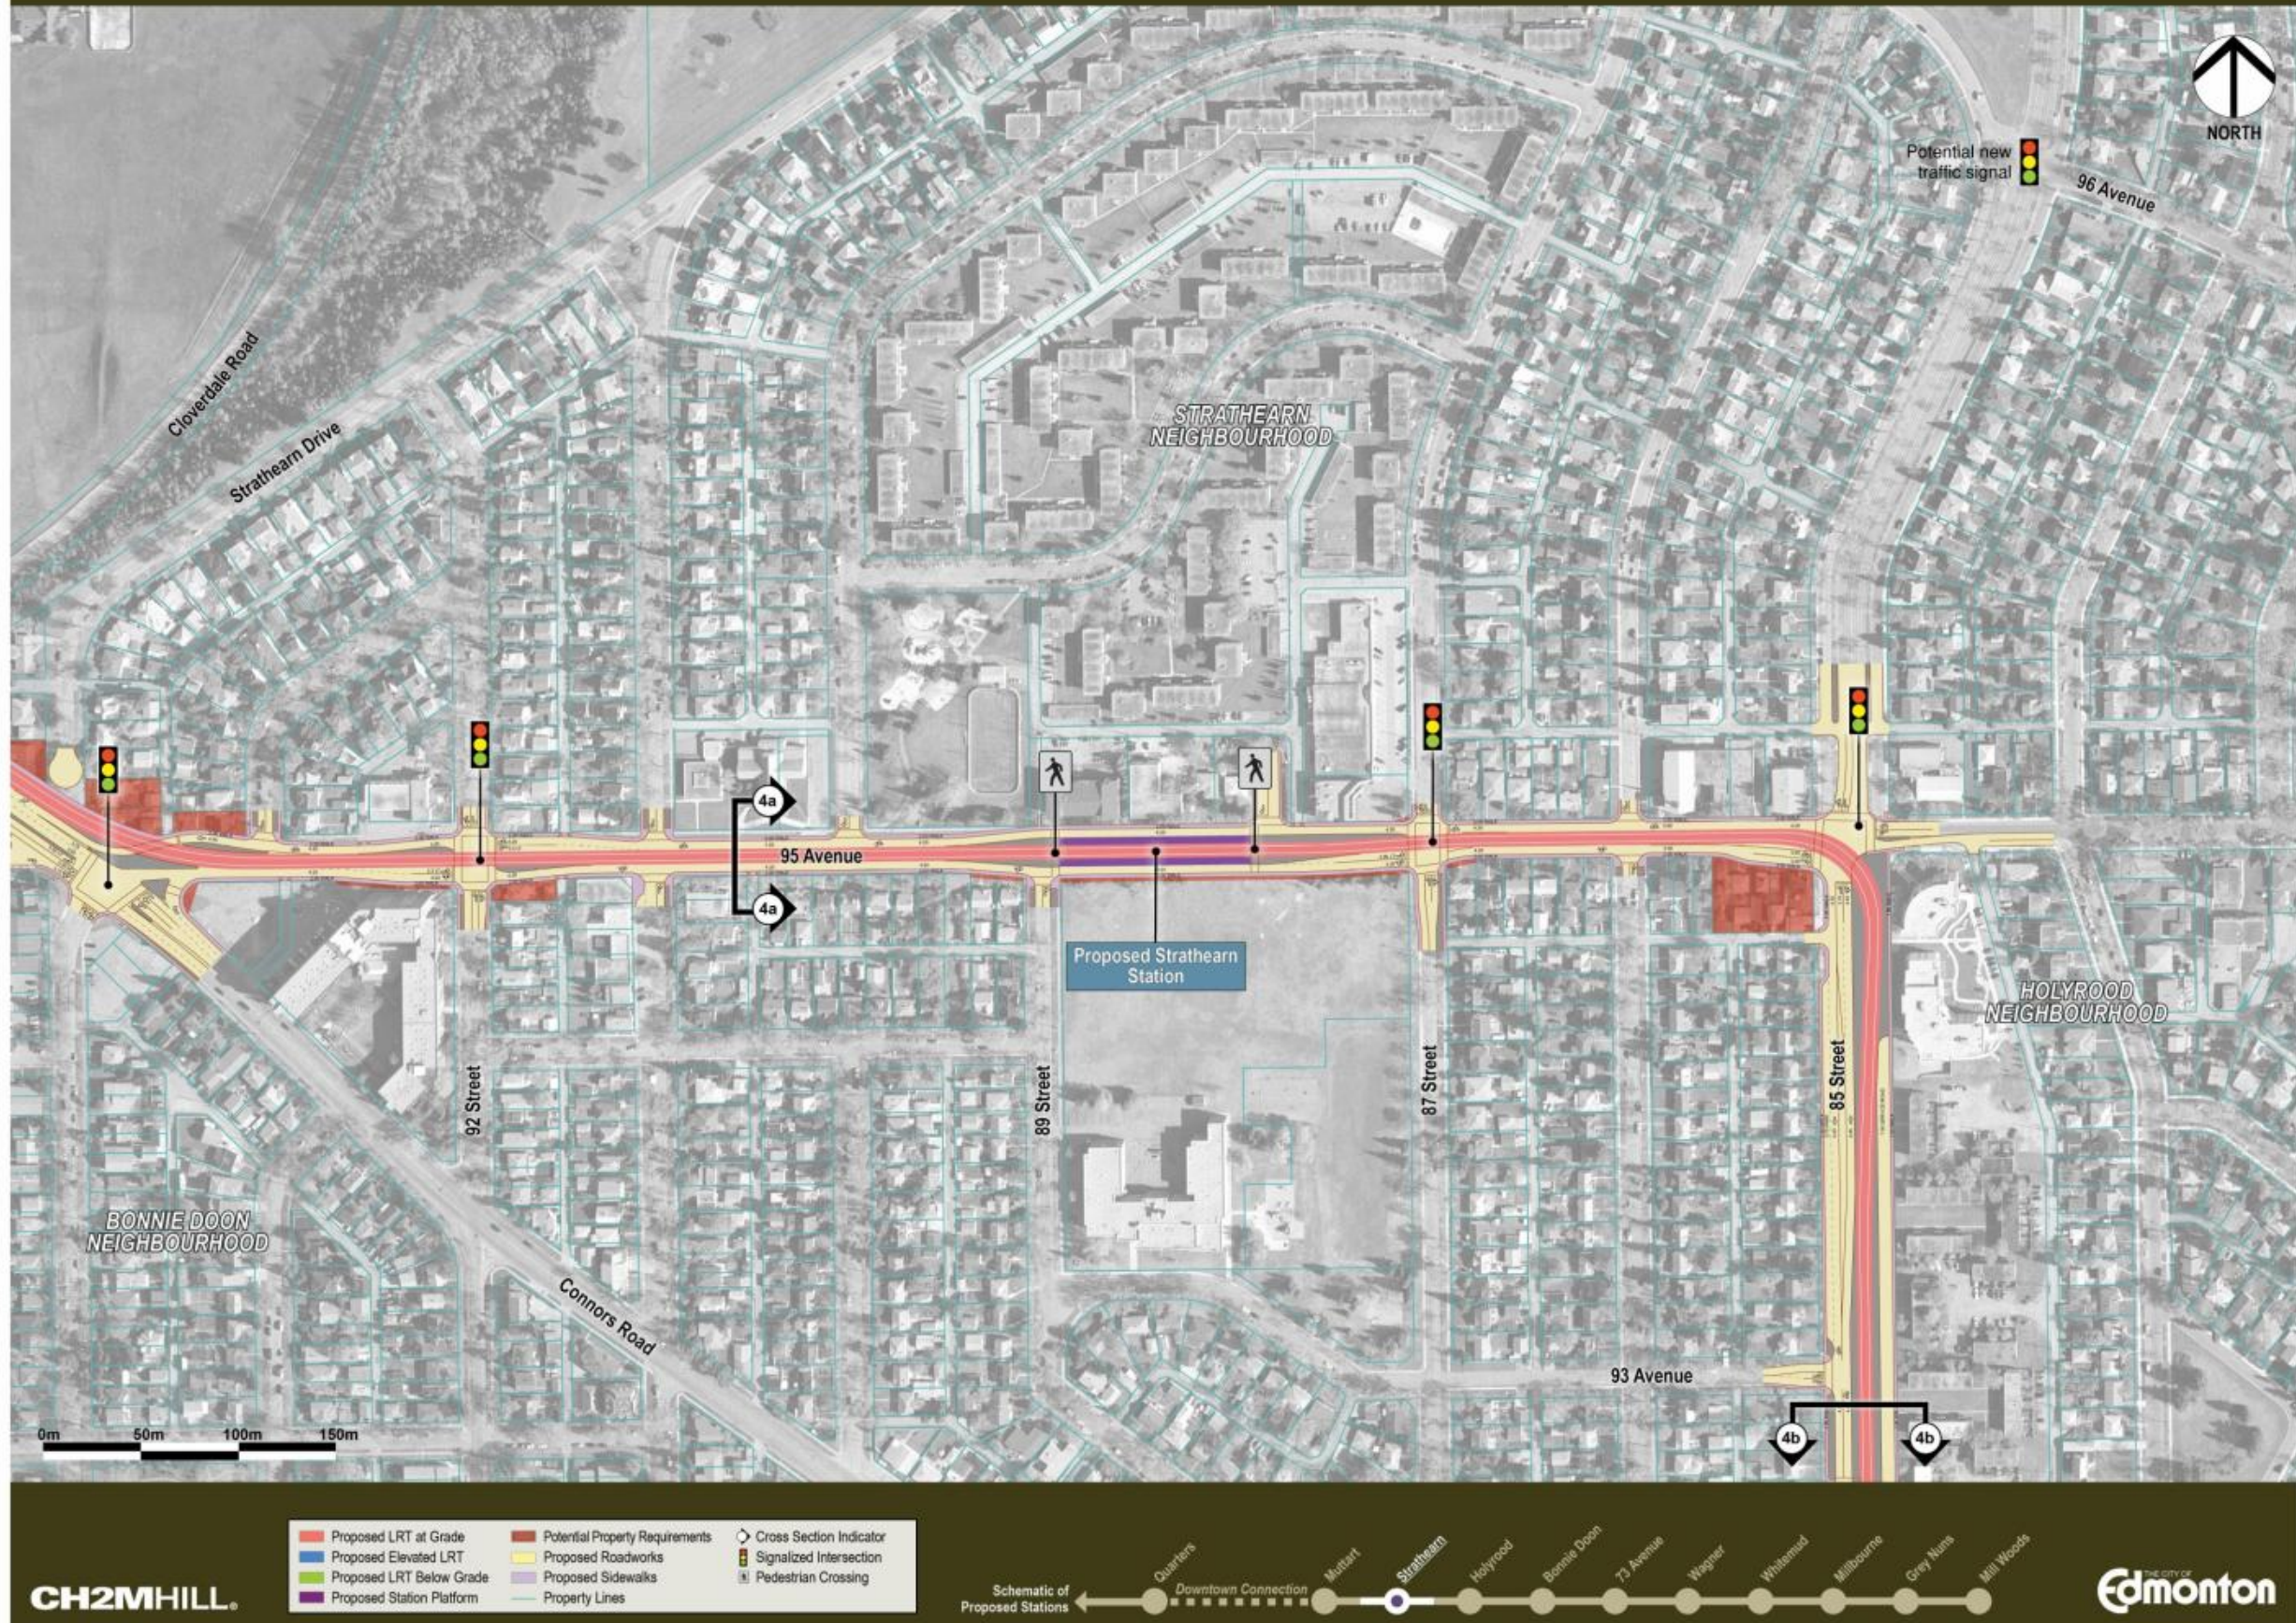


FIGURE 4: SOUTHEAST LRT – STRATHEARN

Southeast LRT - Holyrood

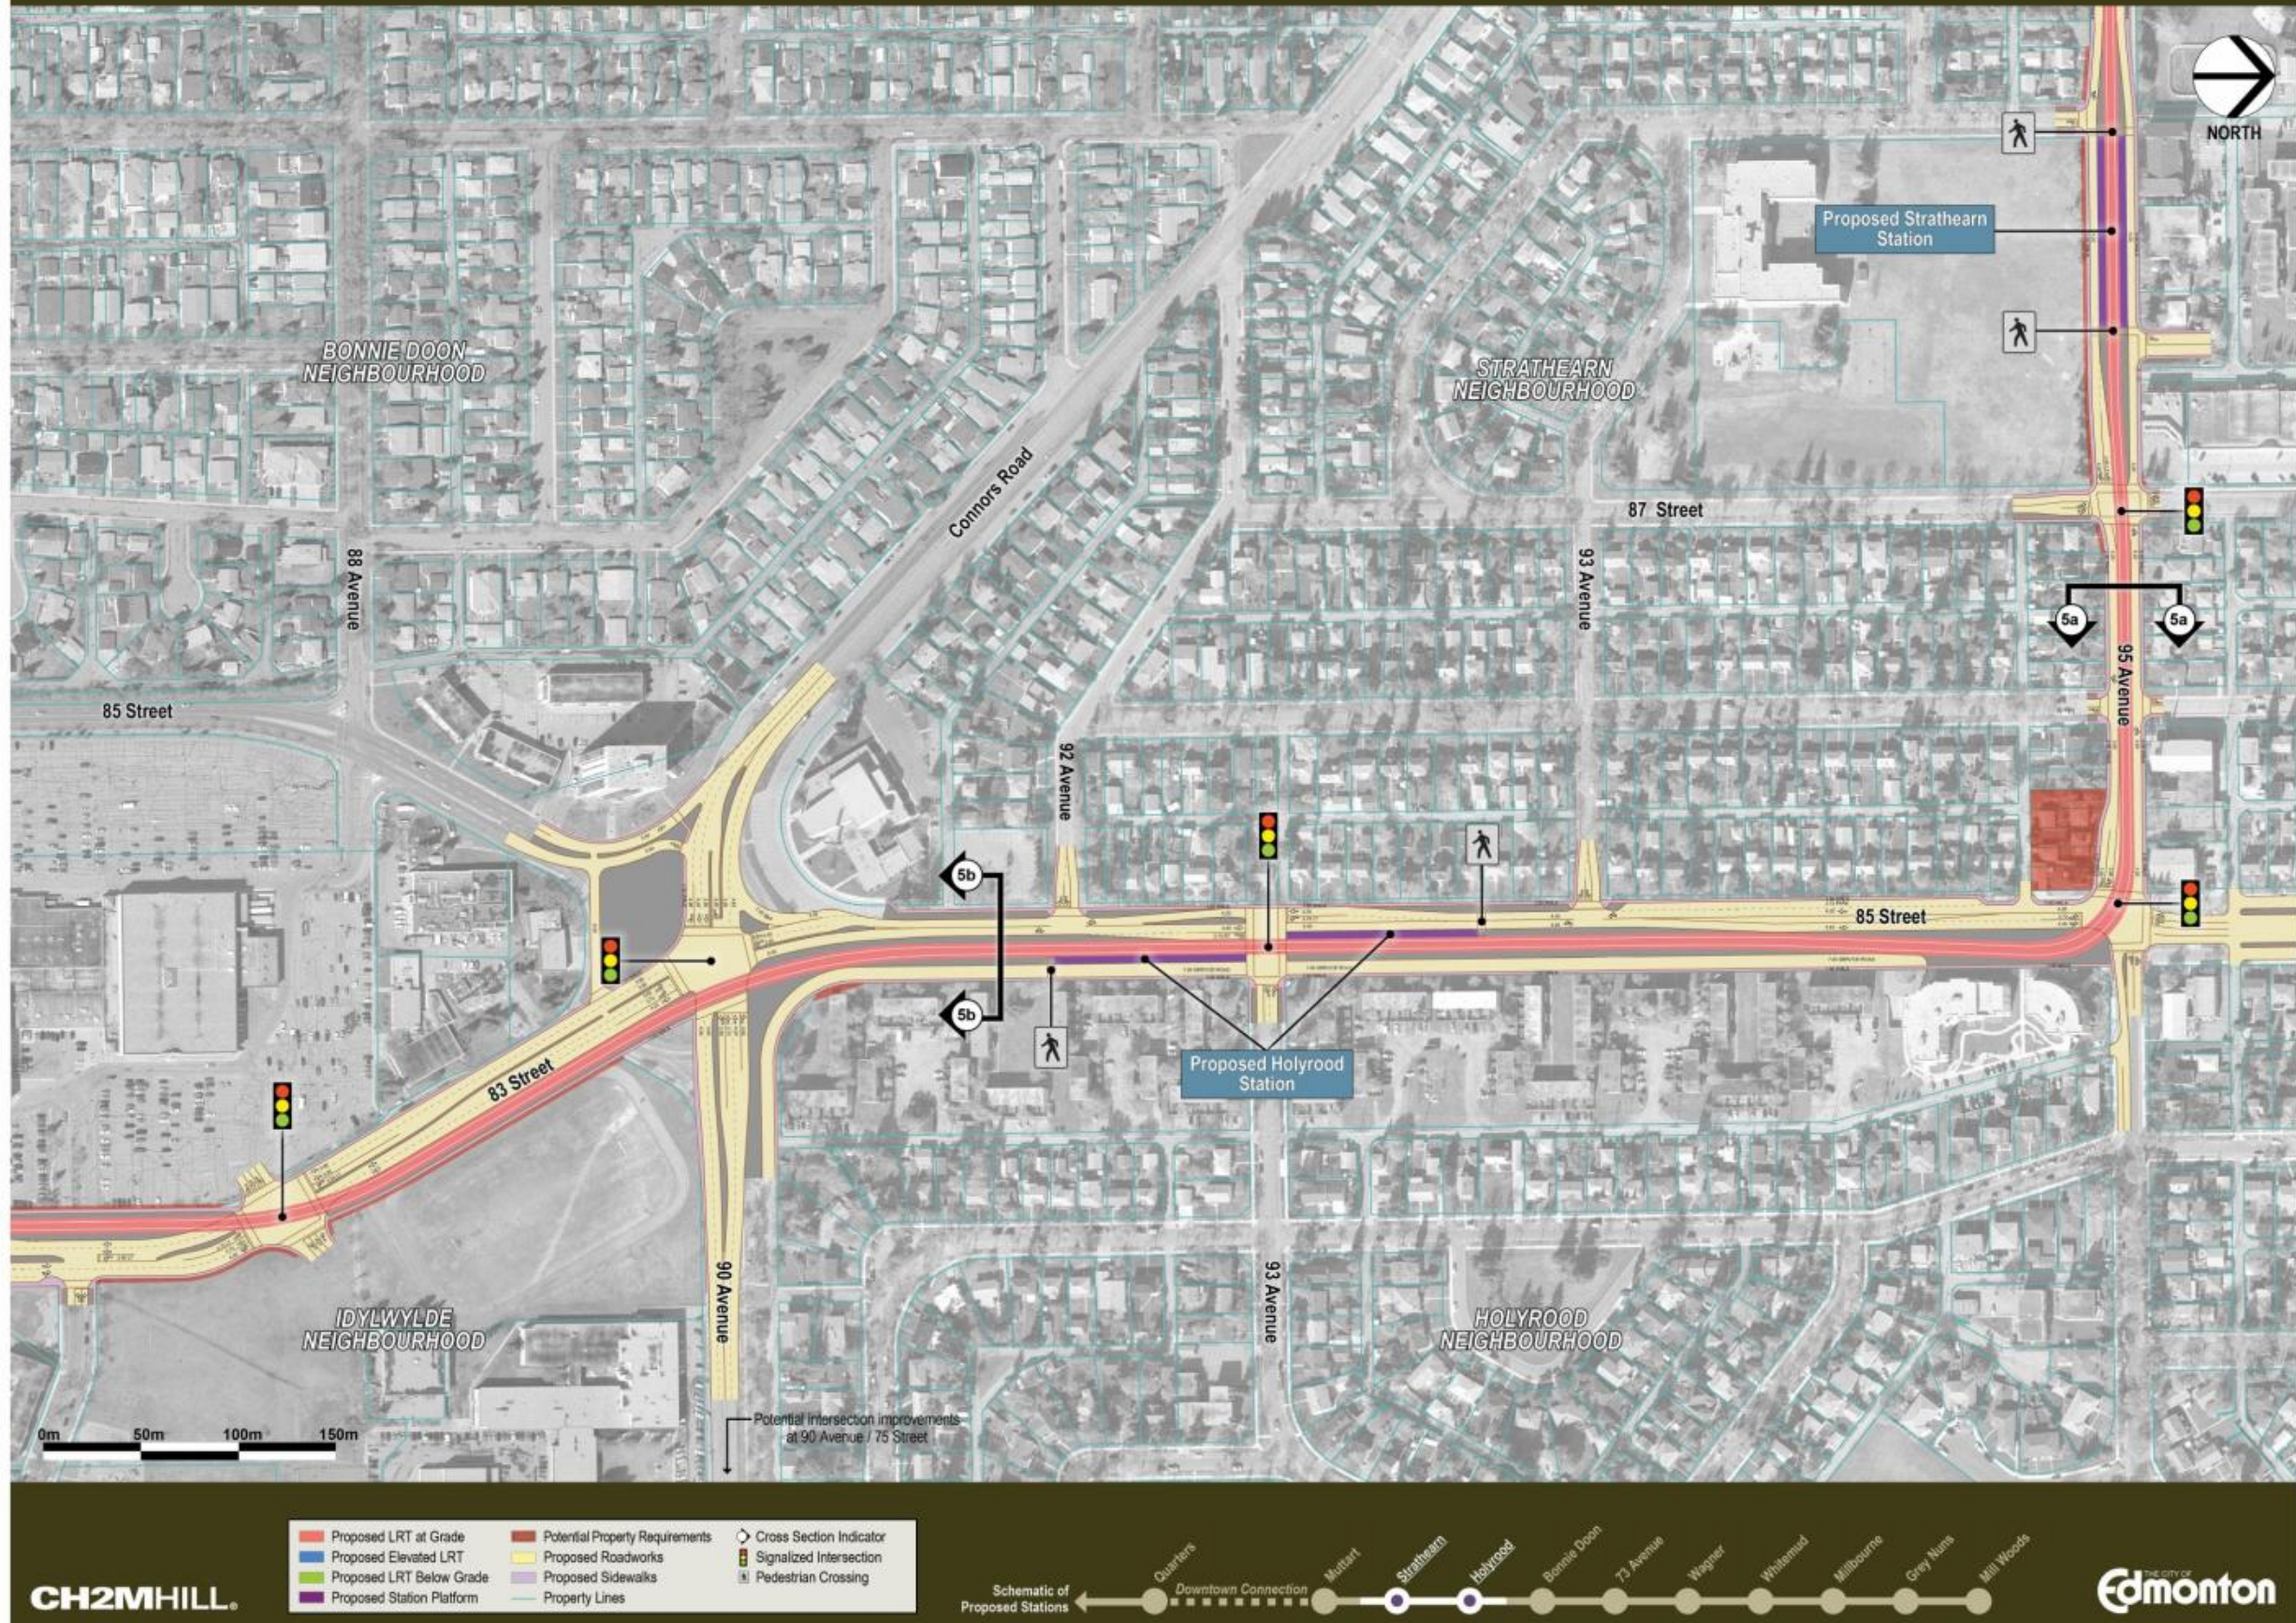


FIGURE 5: SOUTHEAST LRT - HOLYROOD

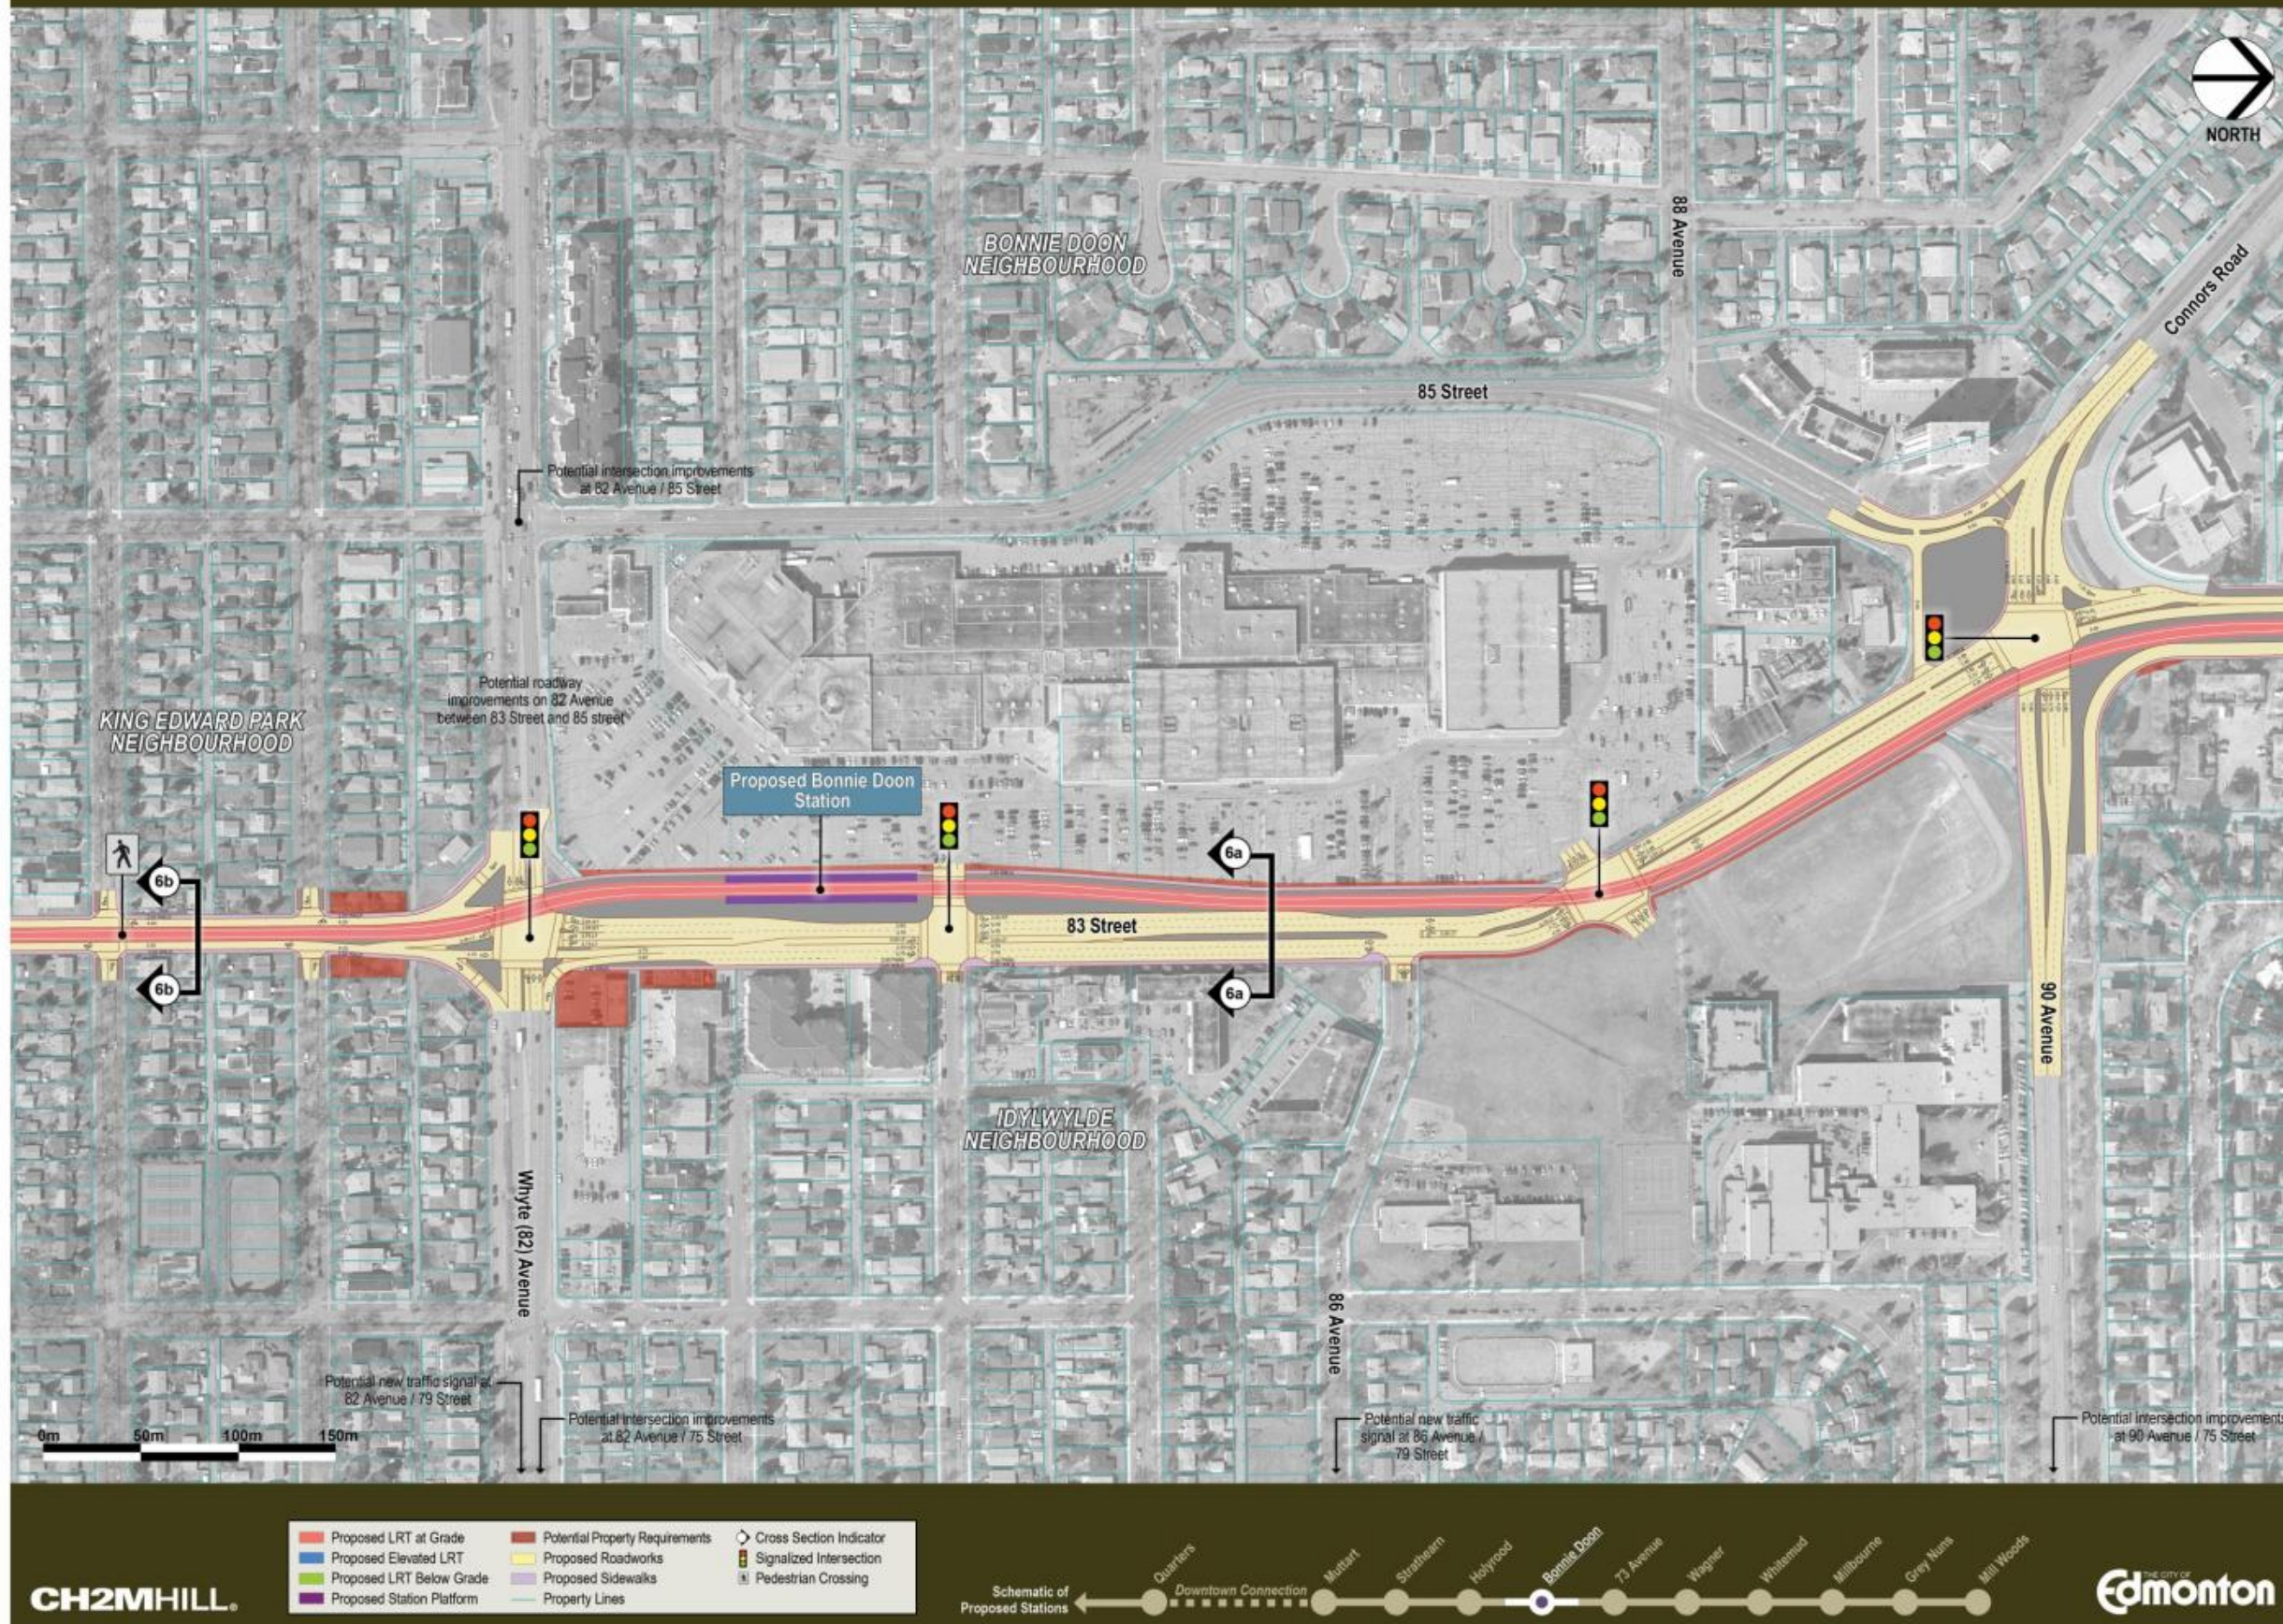


FIGURE 6: SOUTHEAST LRT – BONNIE DOON

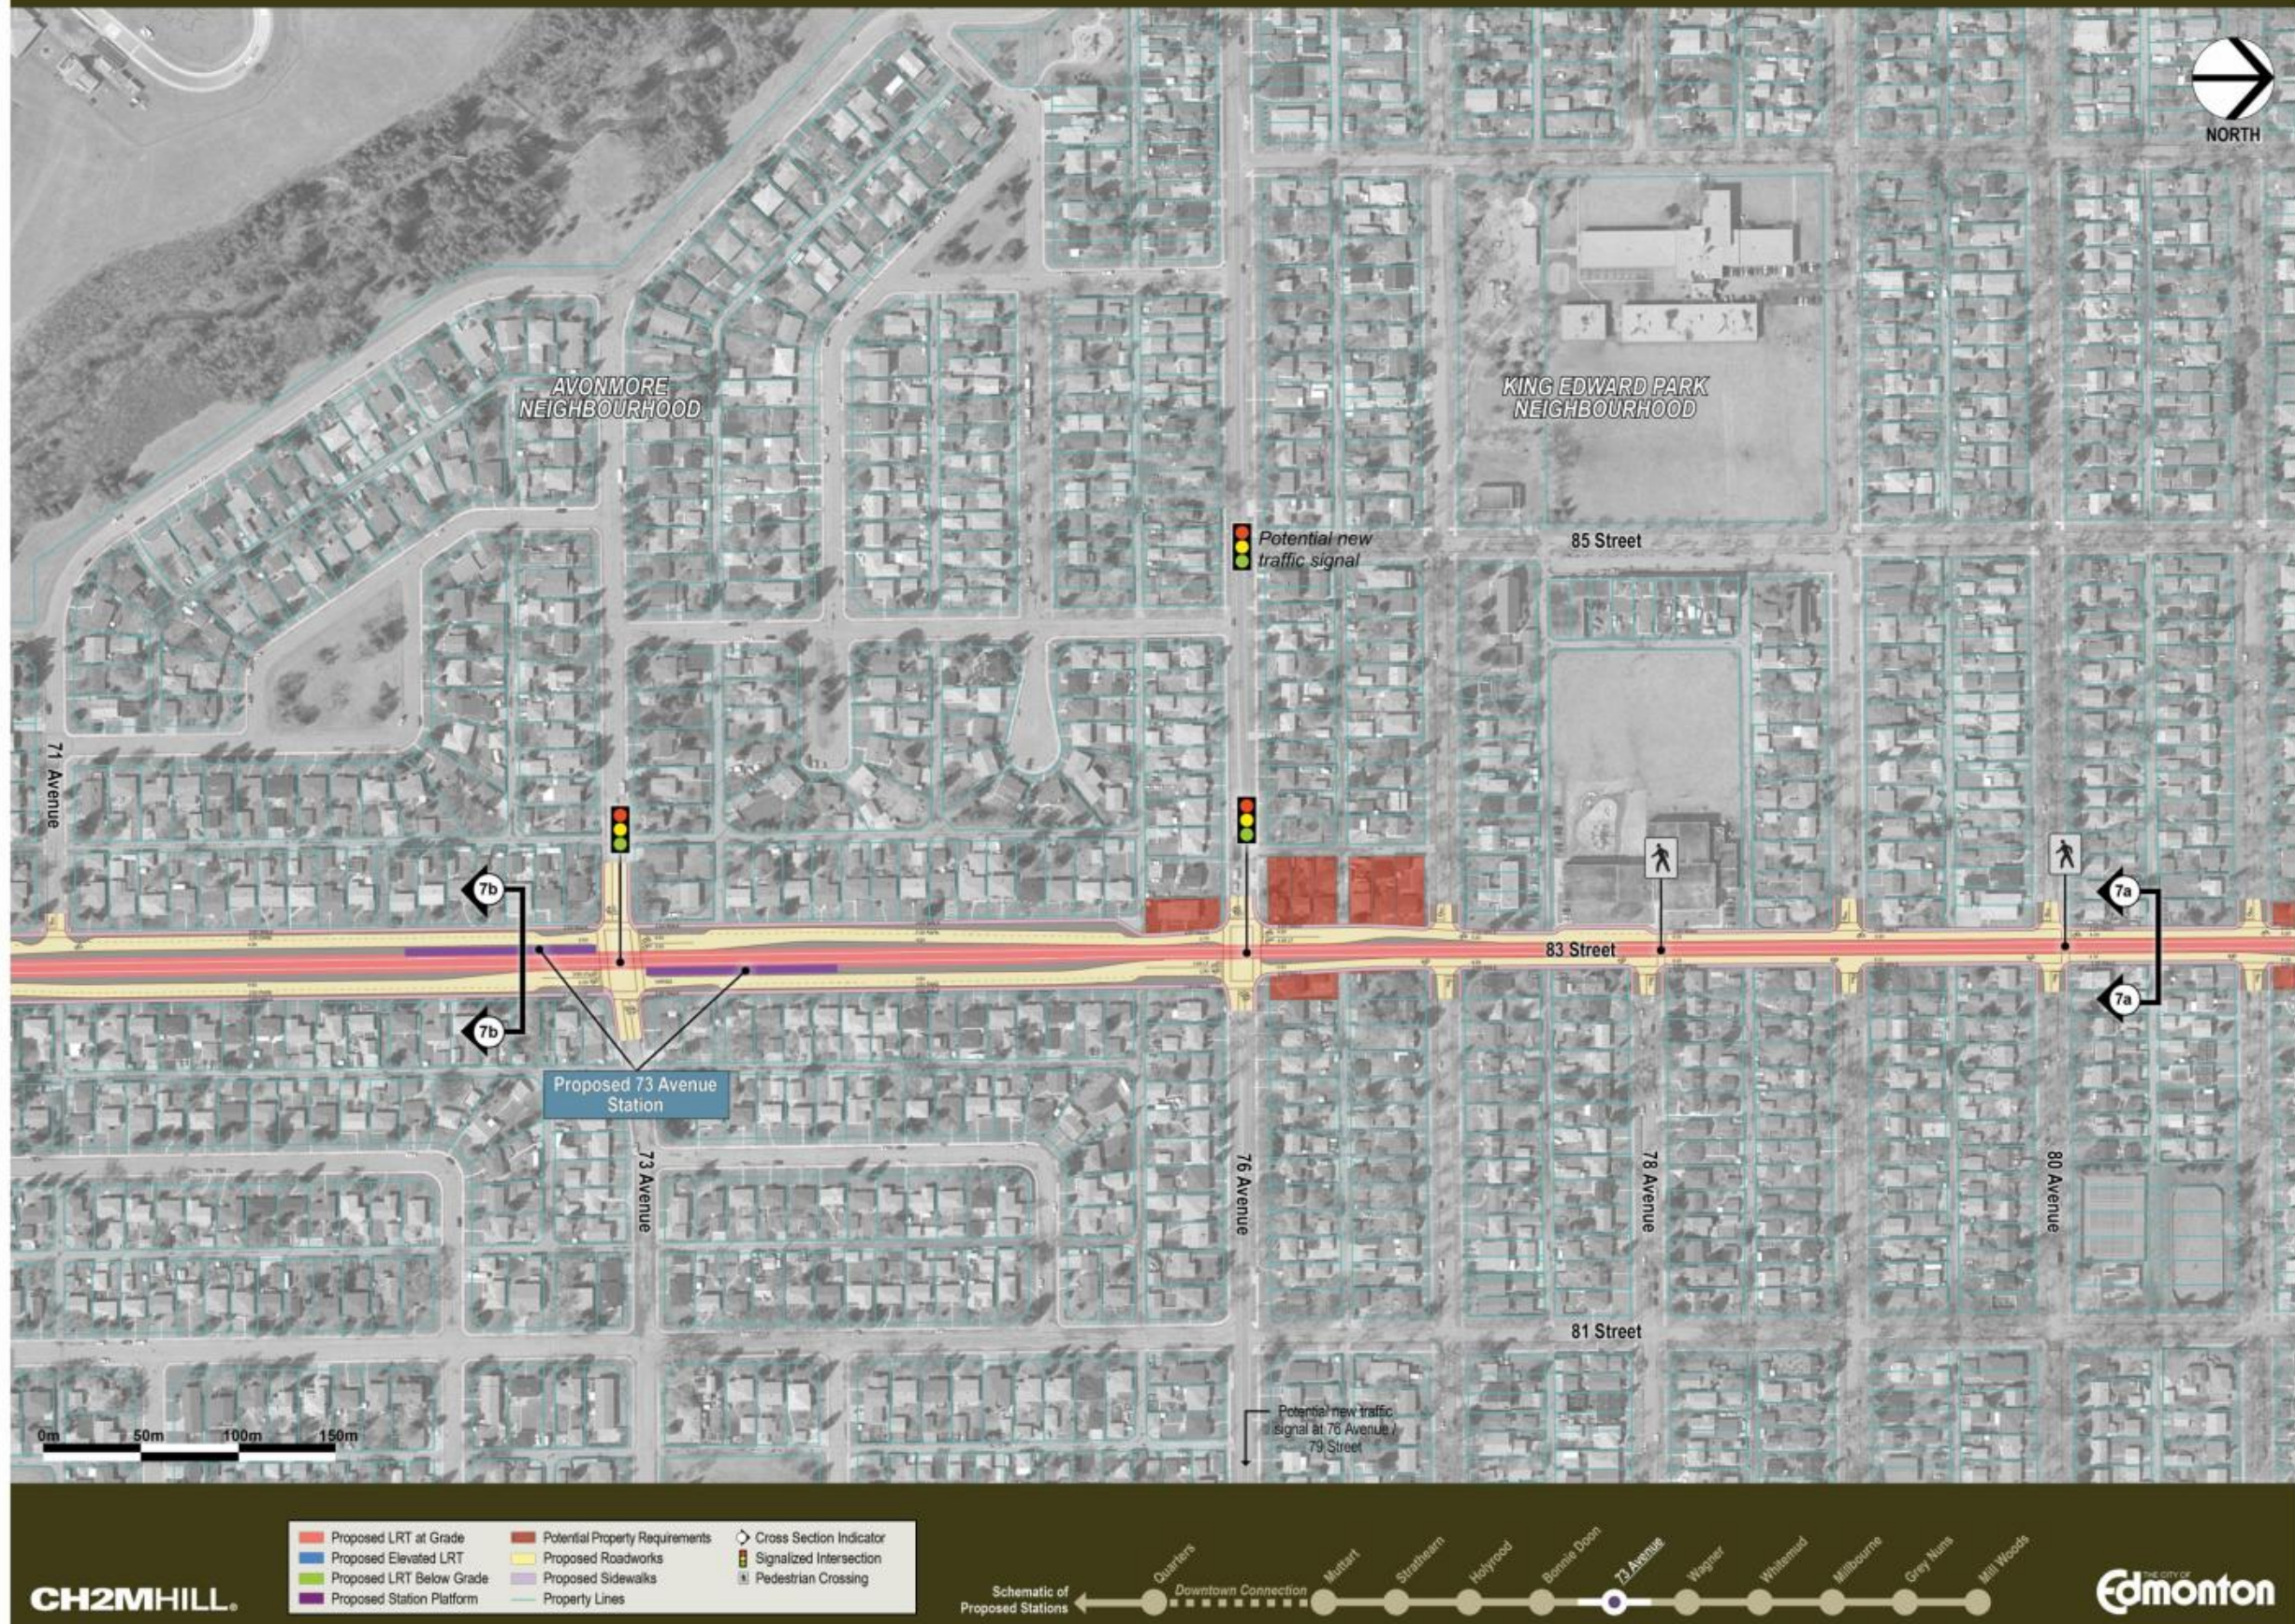


FIGURE 7: SOUTHEAST LRT – AVONMORE / KING EDWARD PARK

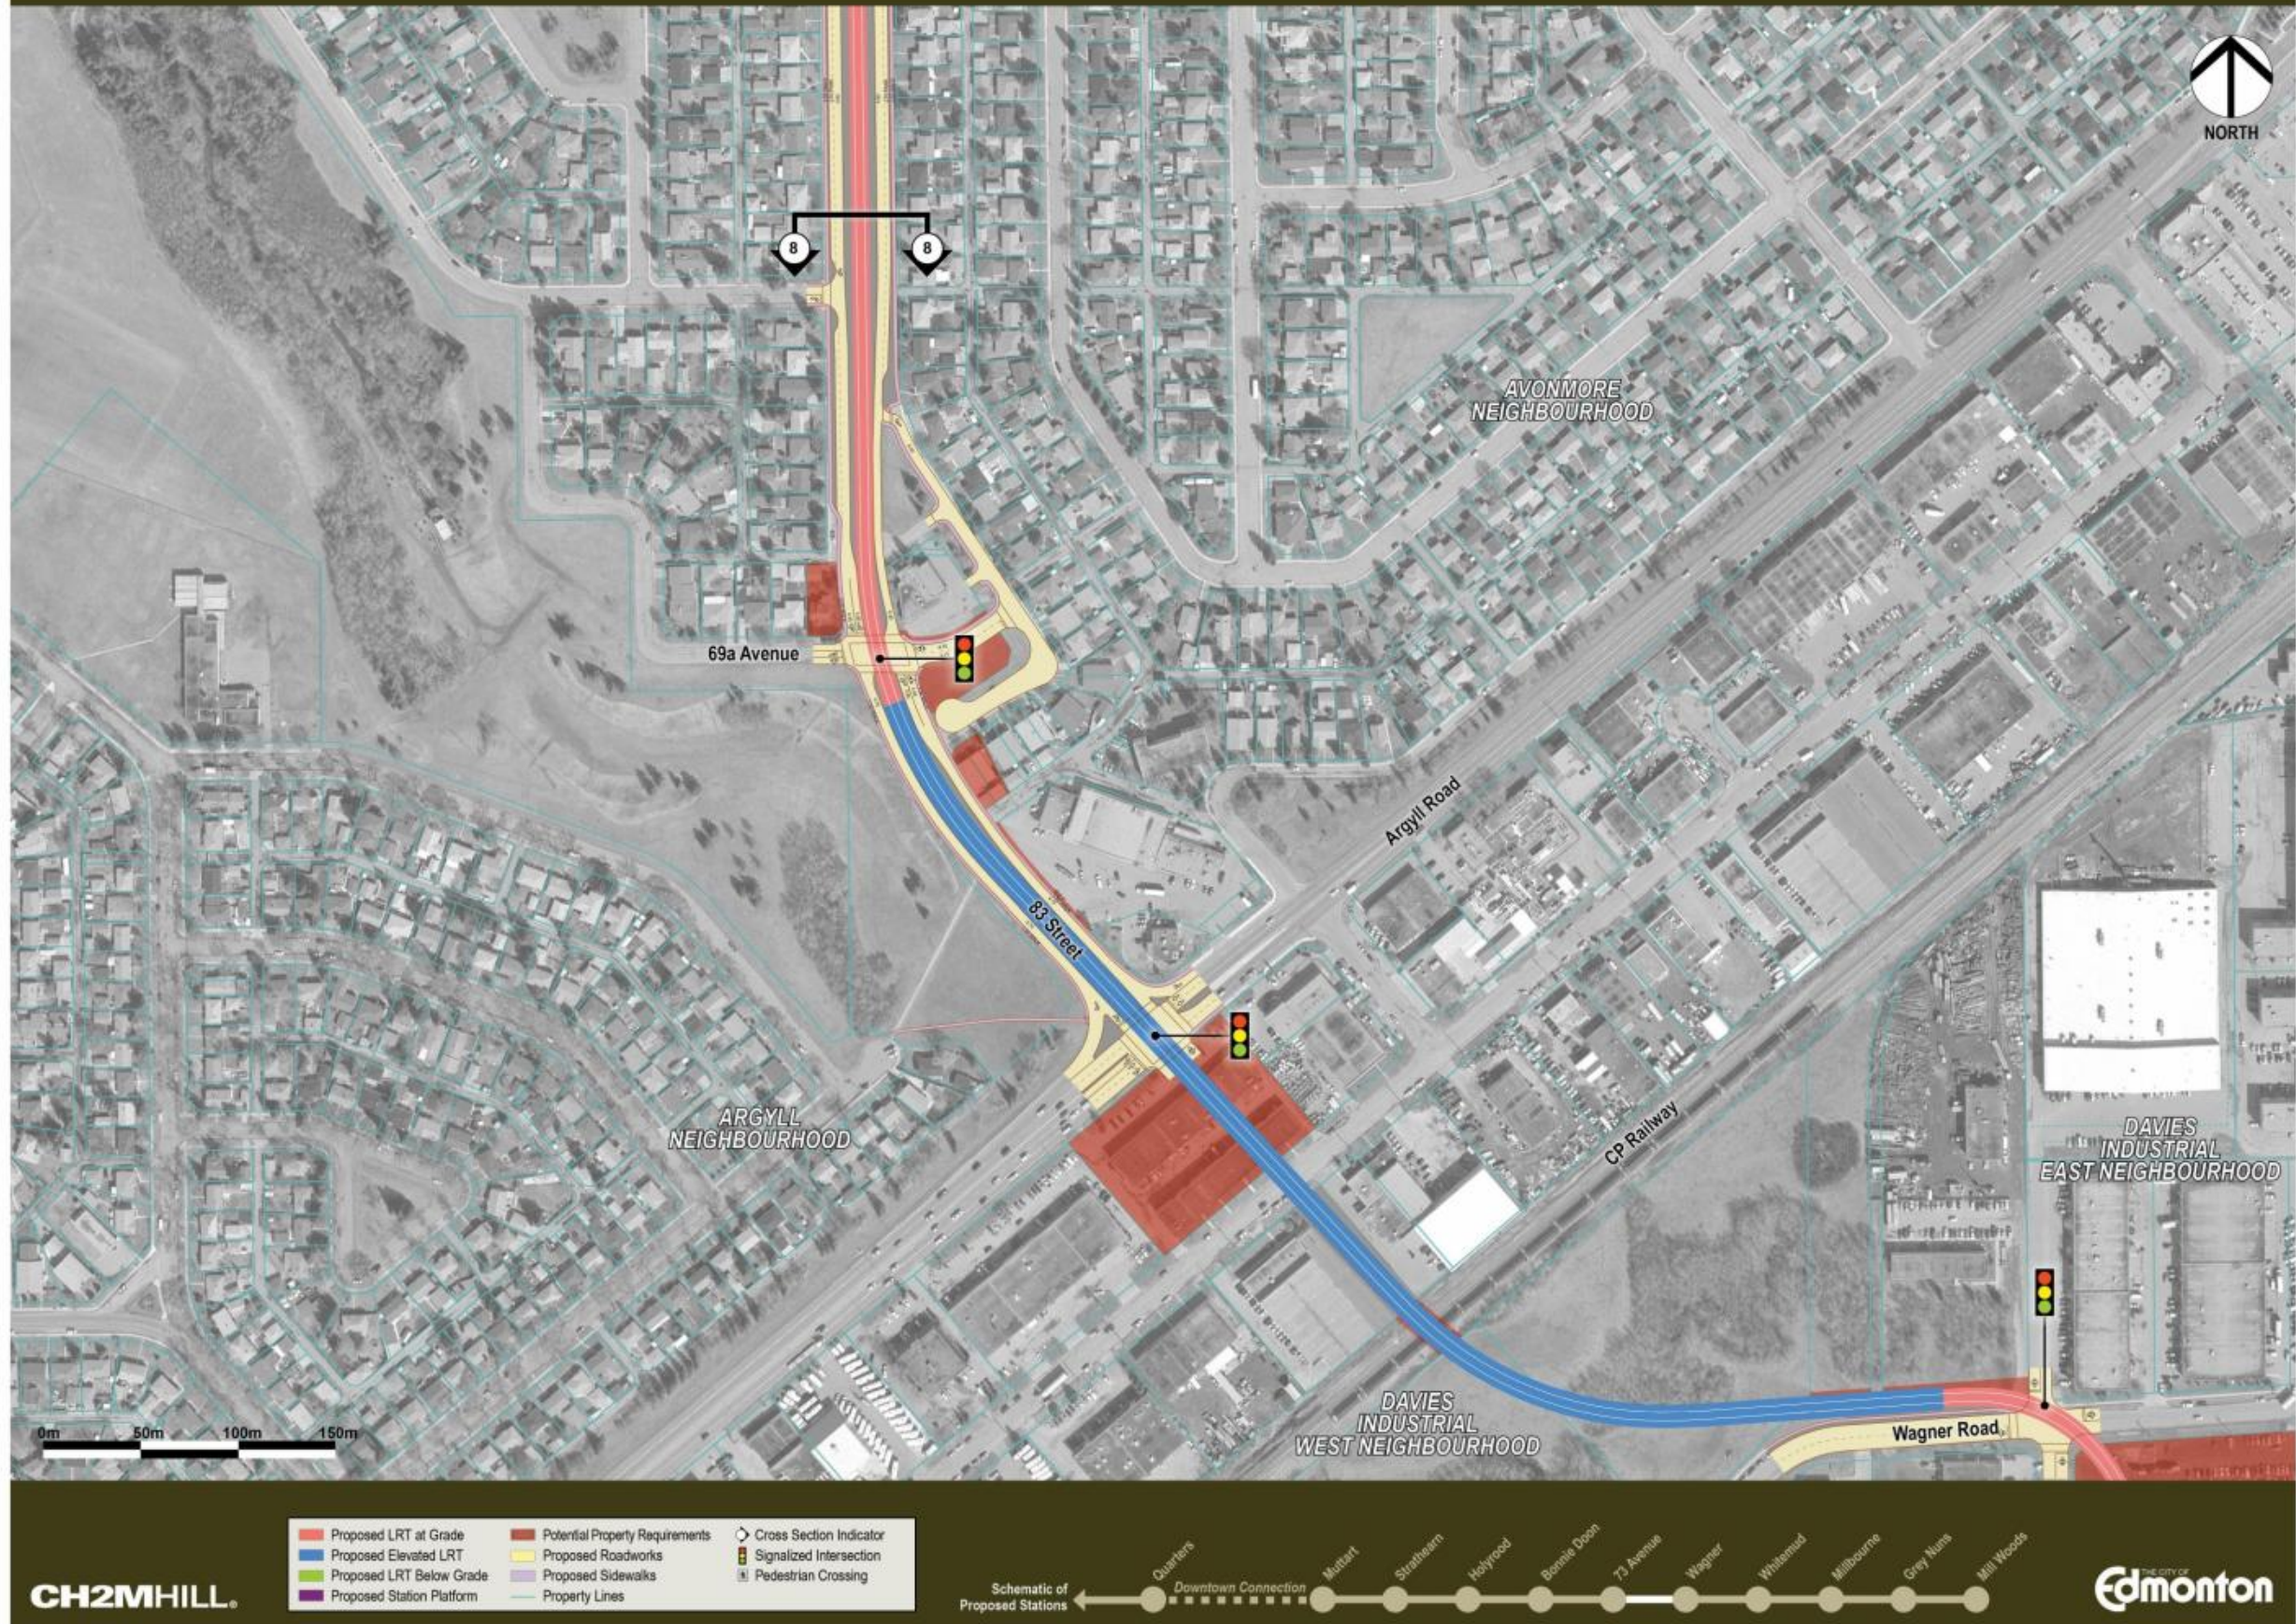


FIGURE 8: SOUTHEAST LRT – ARGYLL

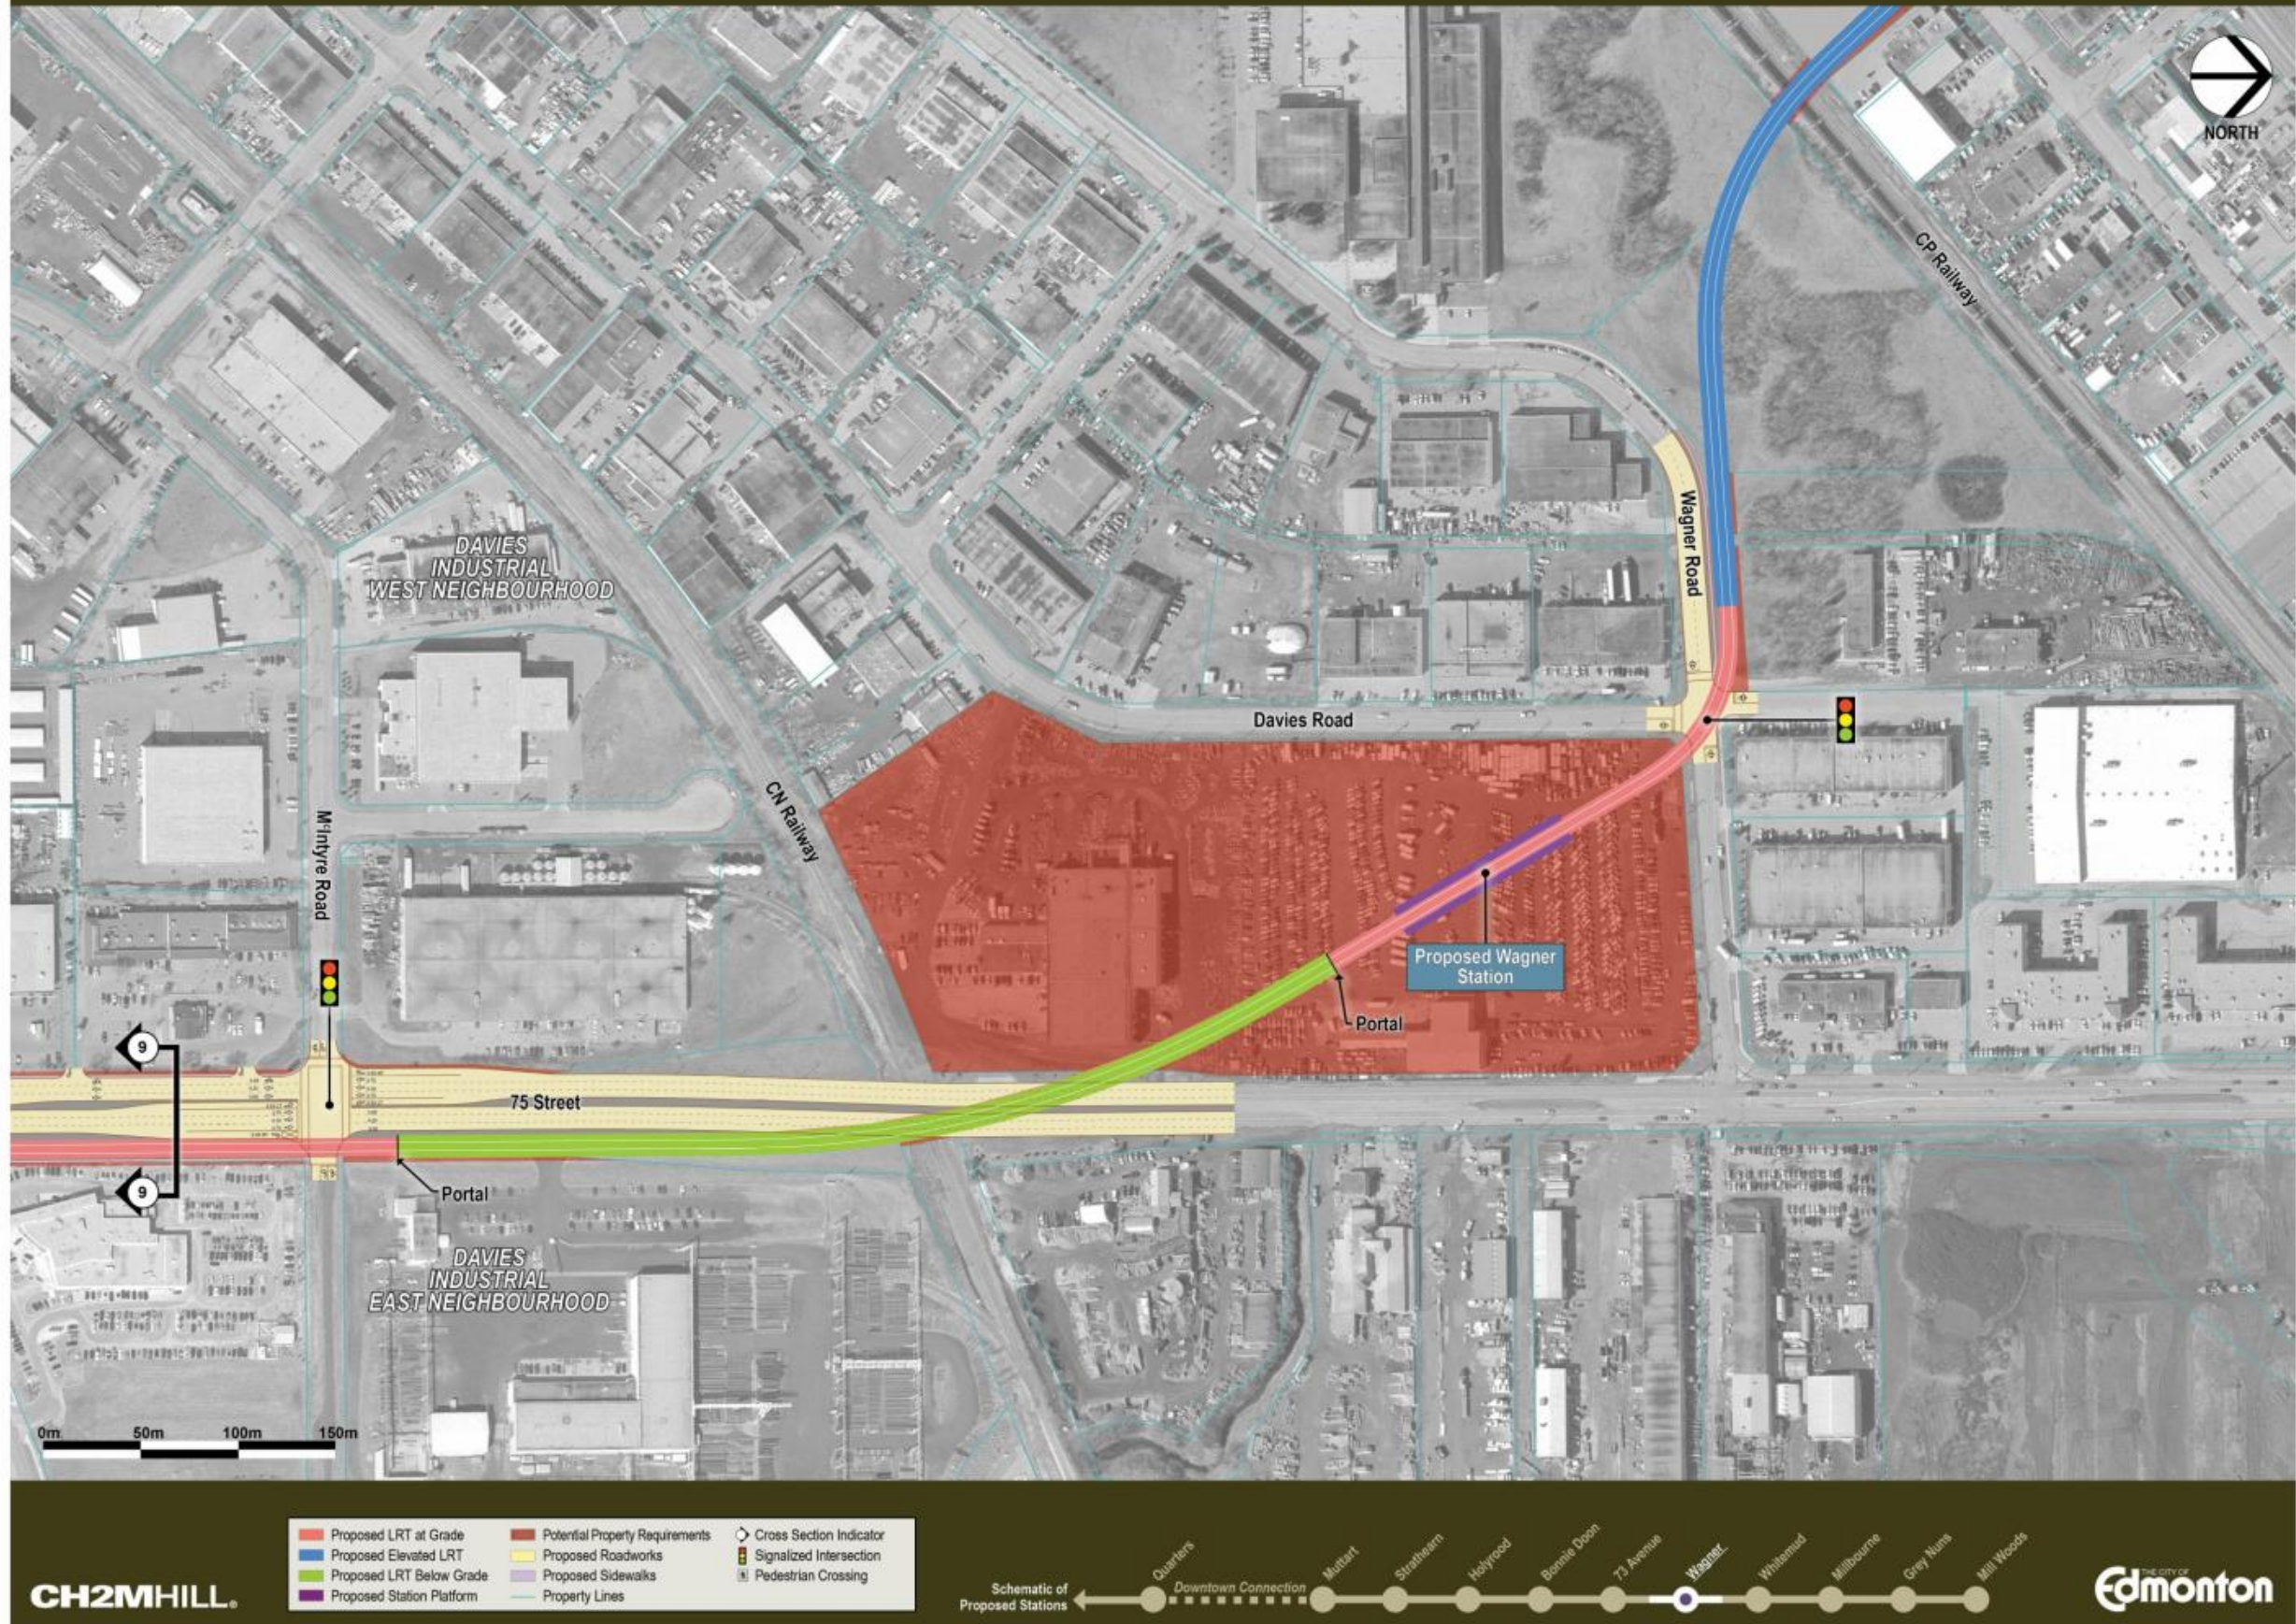


FIGURE 9: SOUTHEAST LRT - WAGNER

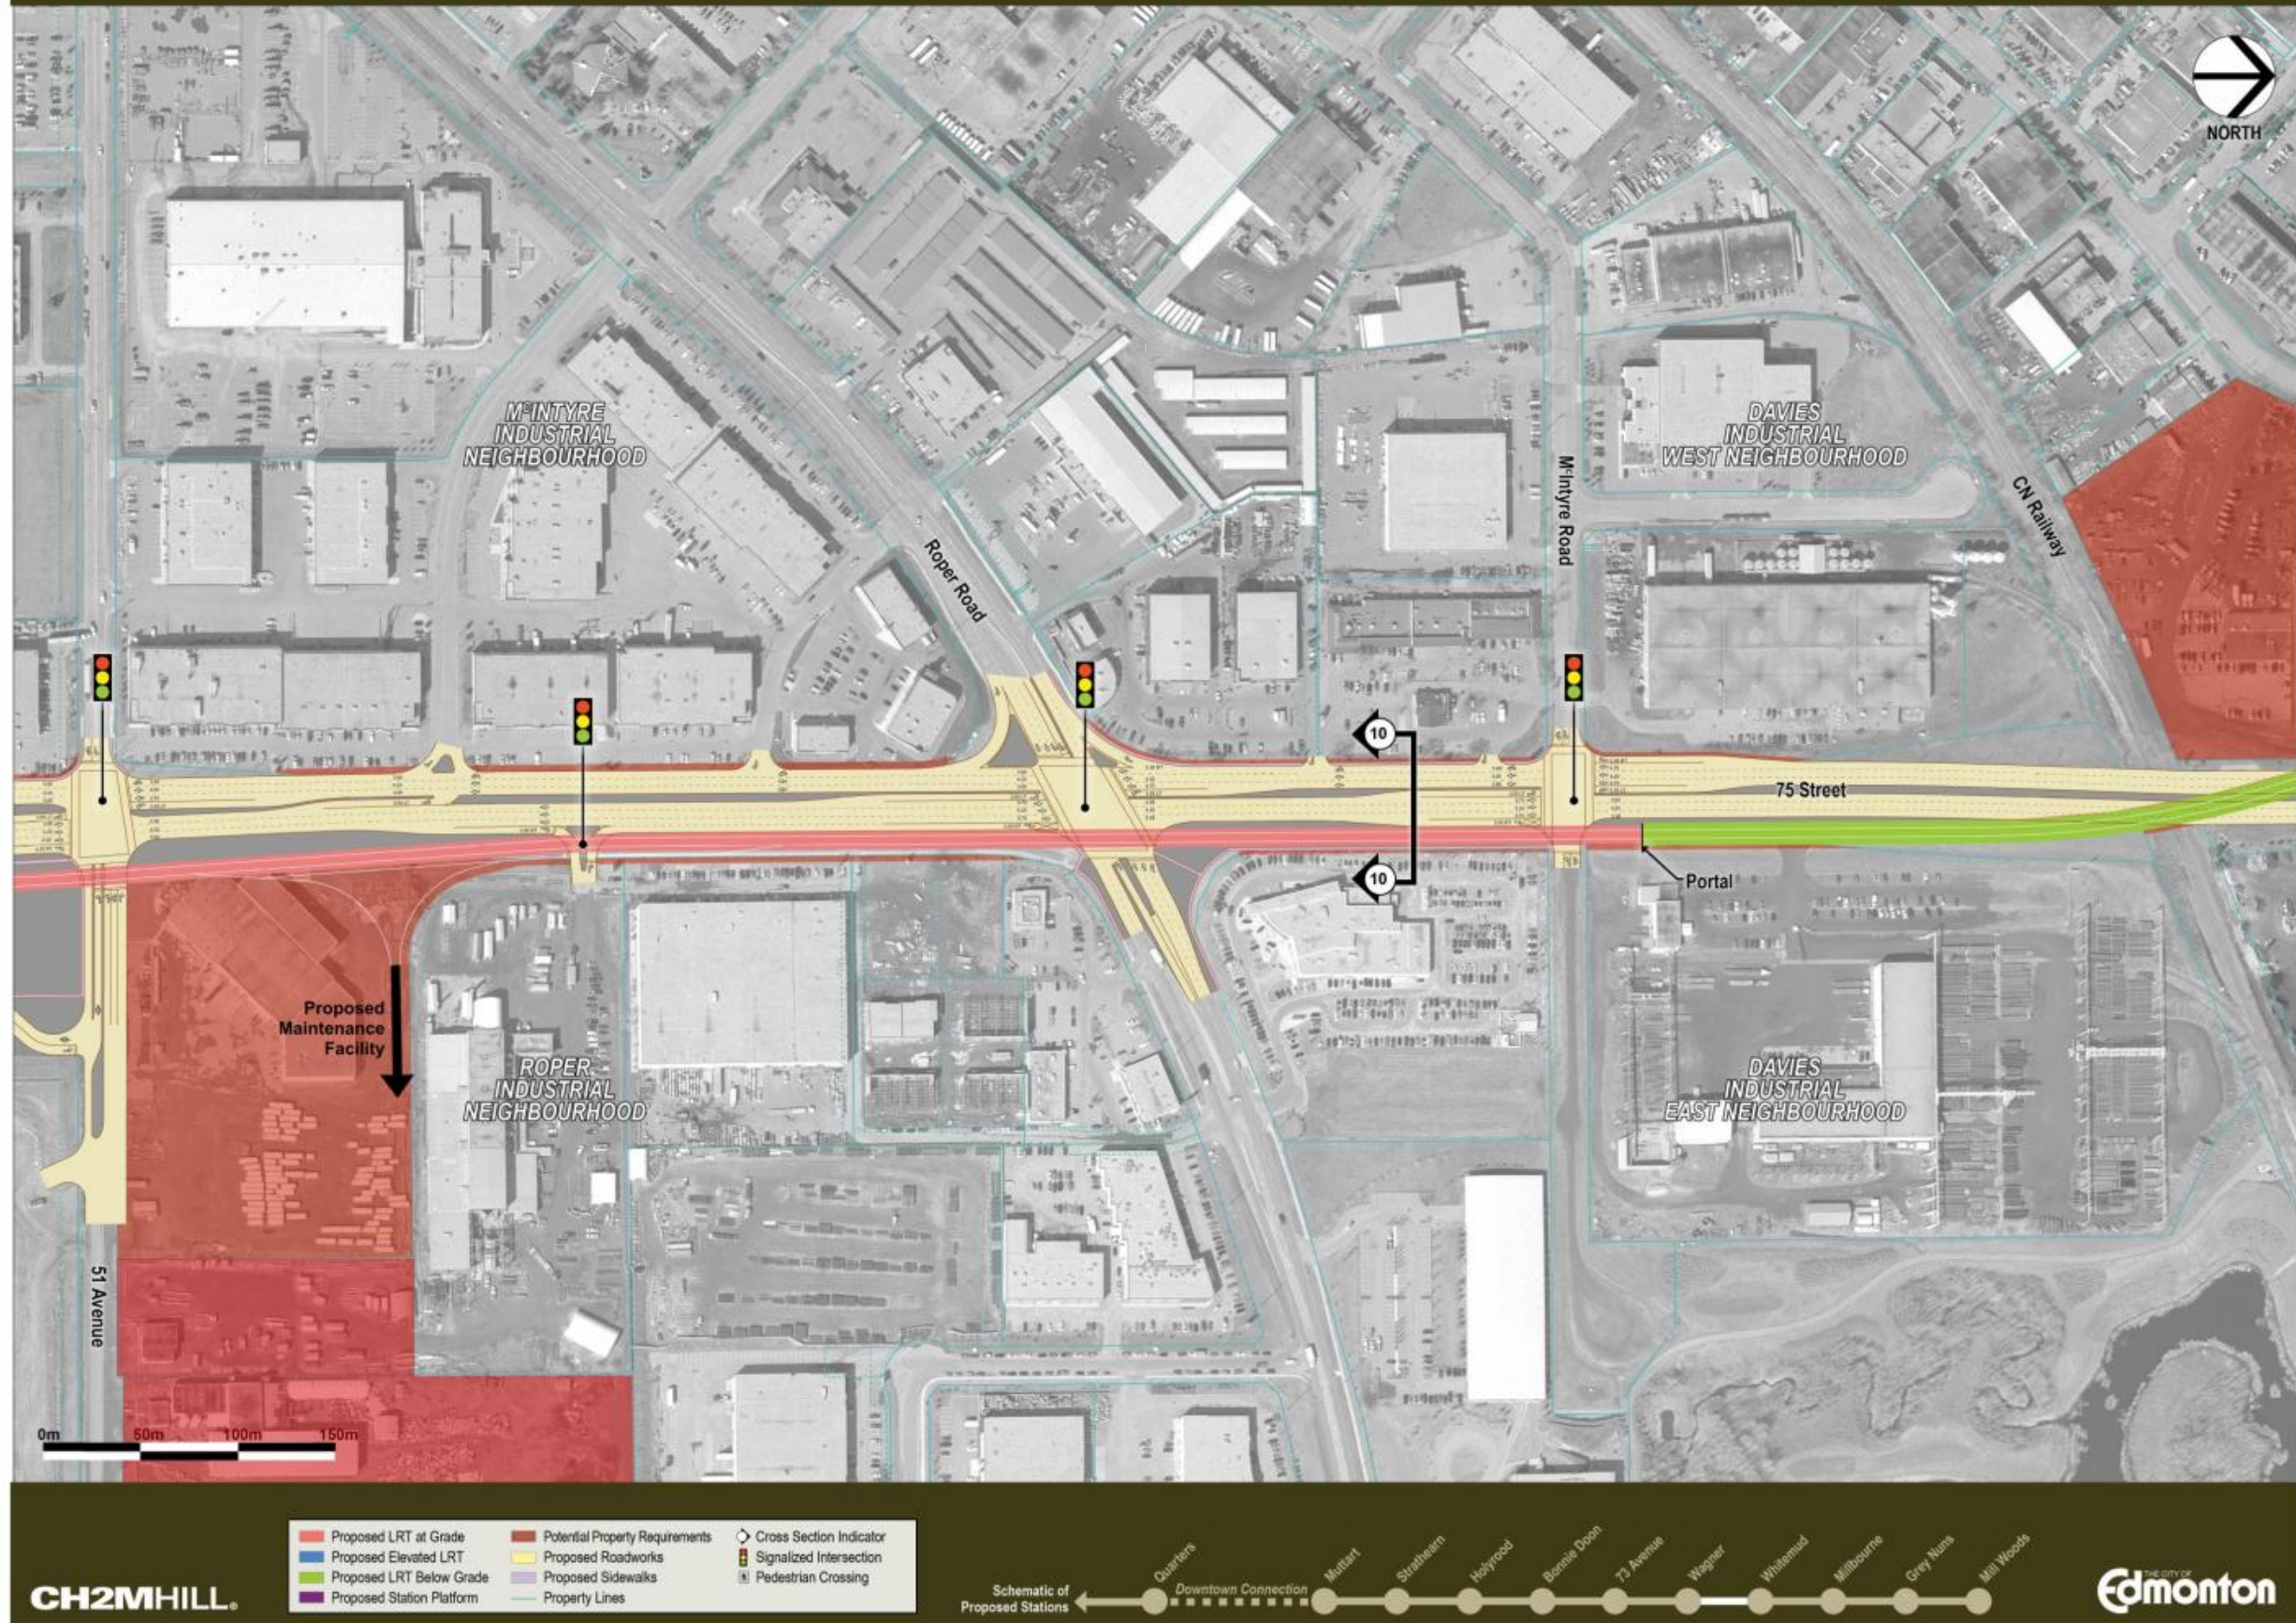


FIGURE 10: SOUTHEAST LRT - 75 STREET



FIGURE 11: SOUTHEAST LRT – WHITEMUD DRIVE


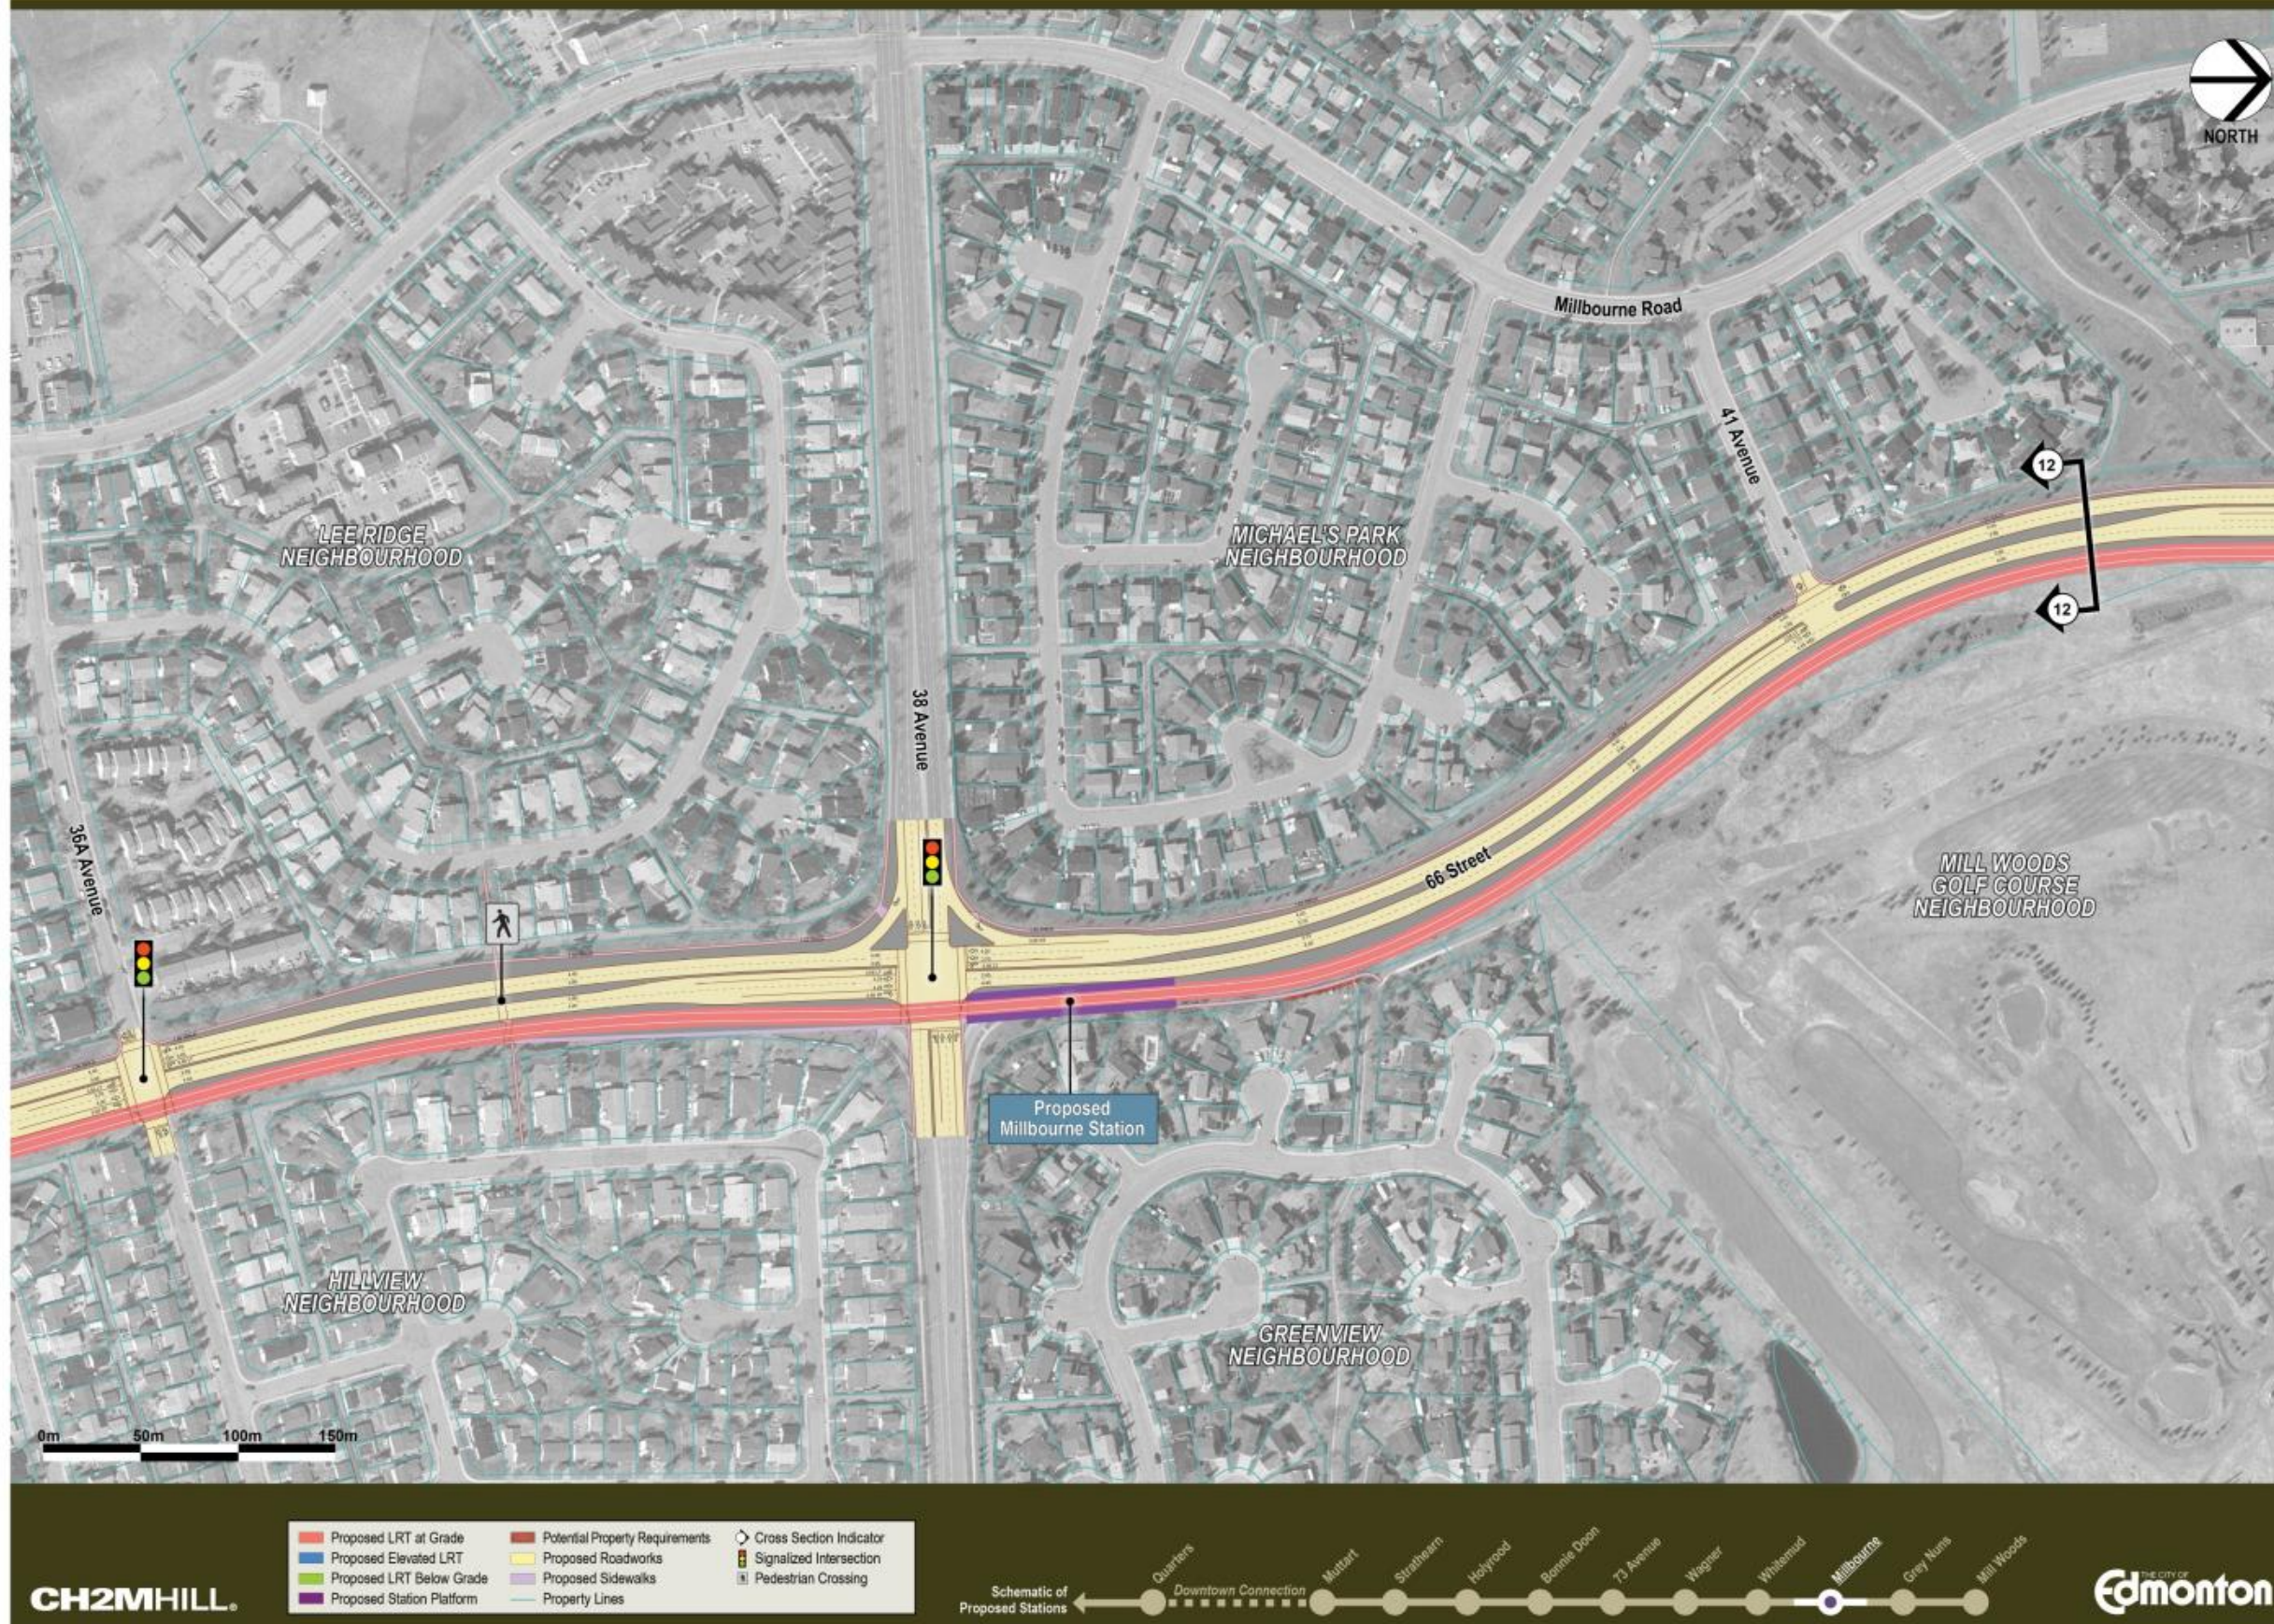


FIGURE 12: SOUTHEAST LRT – MILLBOURNE



CH2MHILL

- Proposed LRT at Grade
- Proposed Elevated LRT
- Proposed LRT Below Grade
- Proposed Station Platform
- Potential Property Requirements
- Proposed Roadworks
- Proposed Sidewalks
- Property Lines
- Cross Section Indicator
- Signalized Intersection
- Pedestrian Crossing

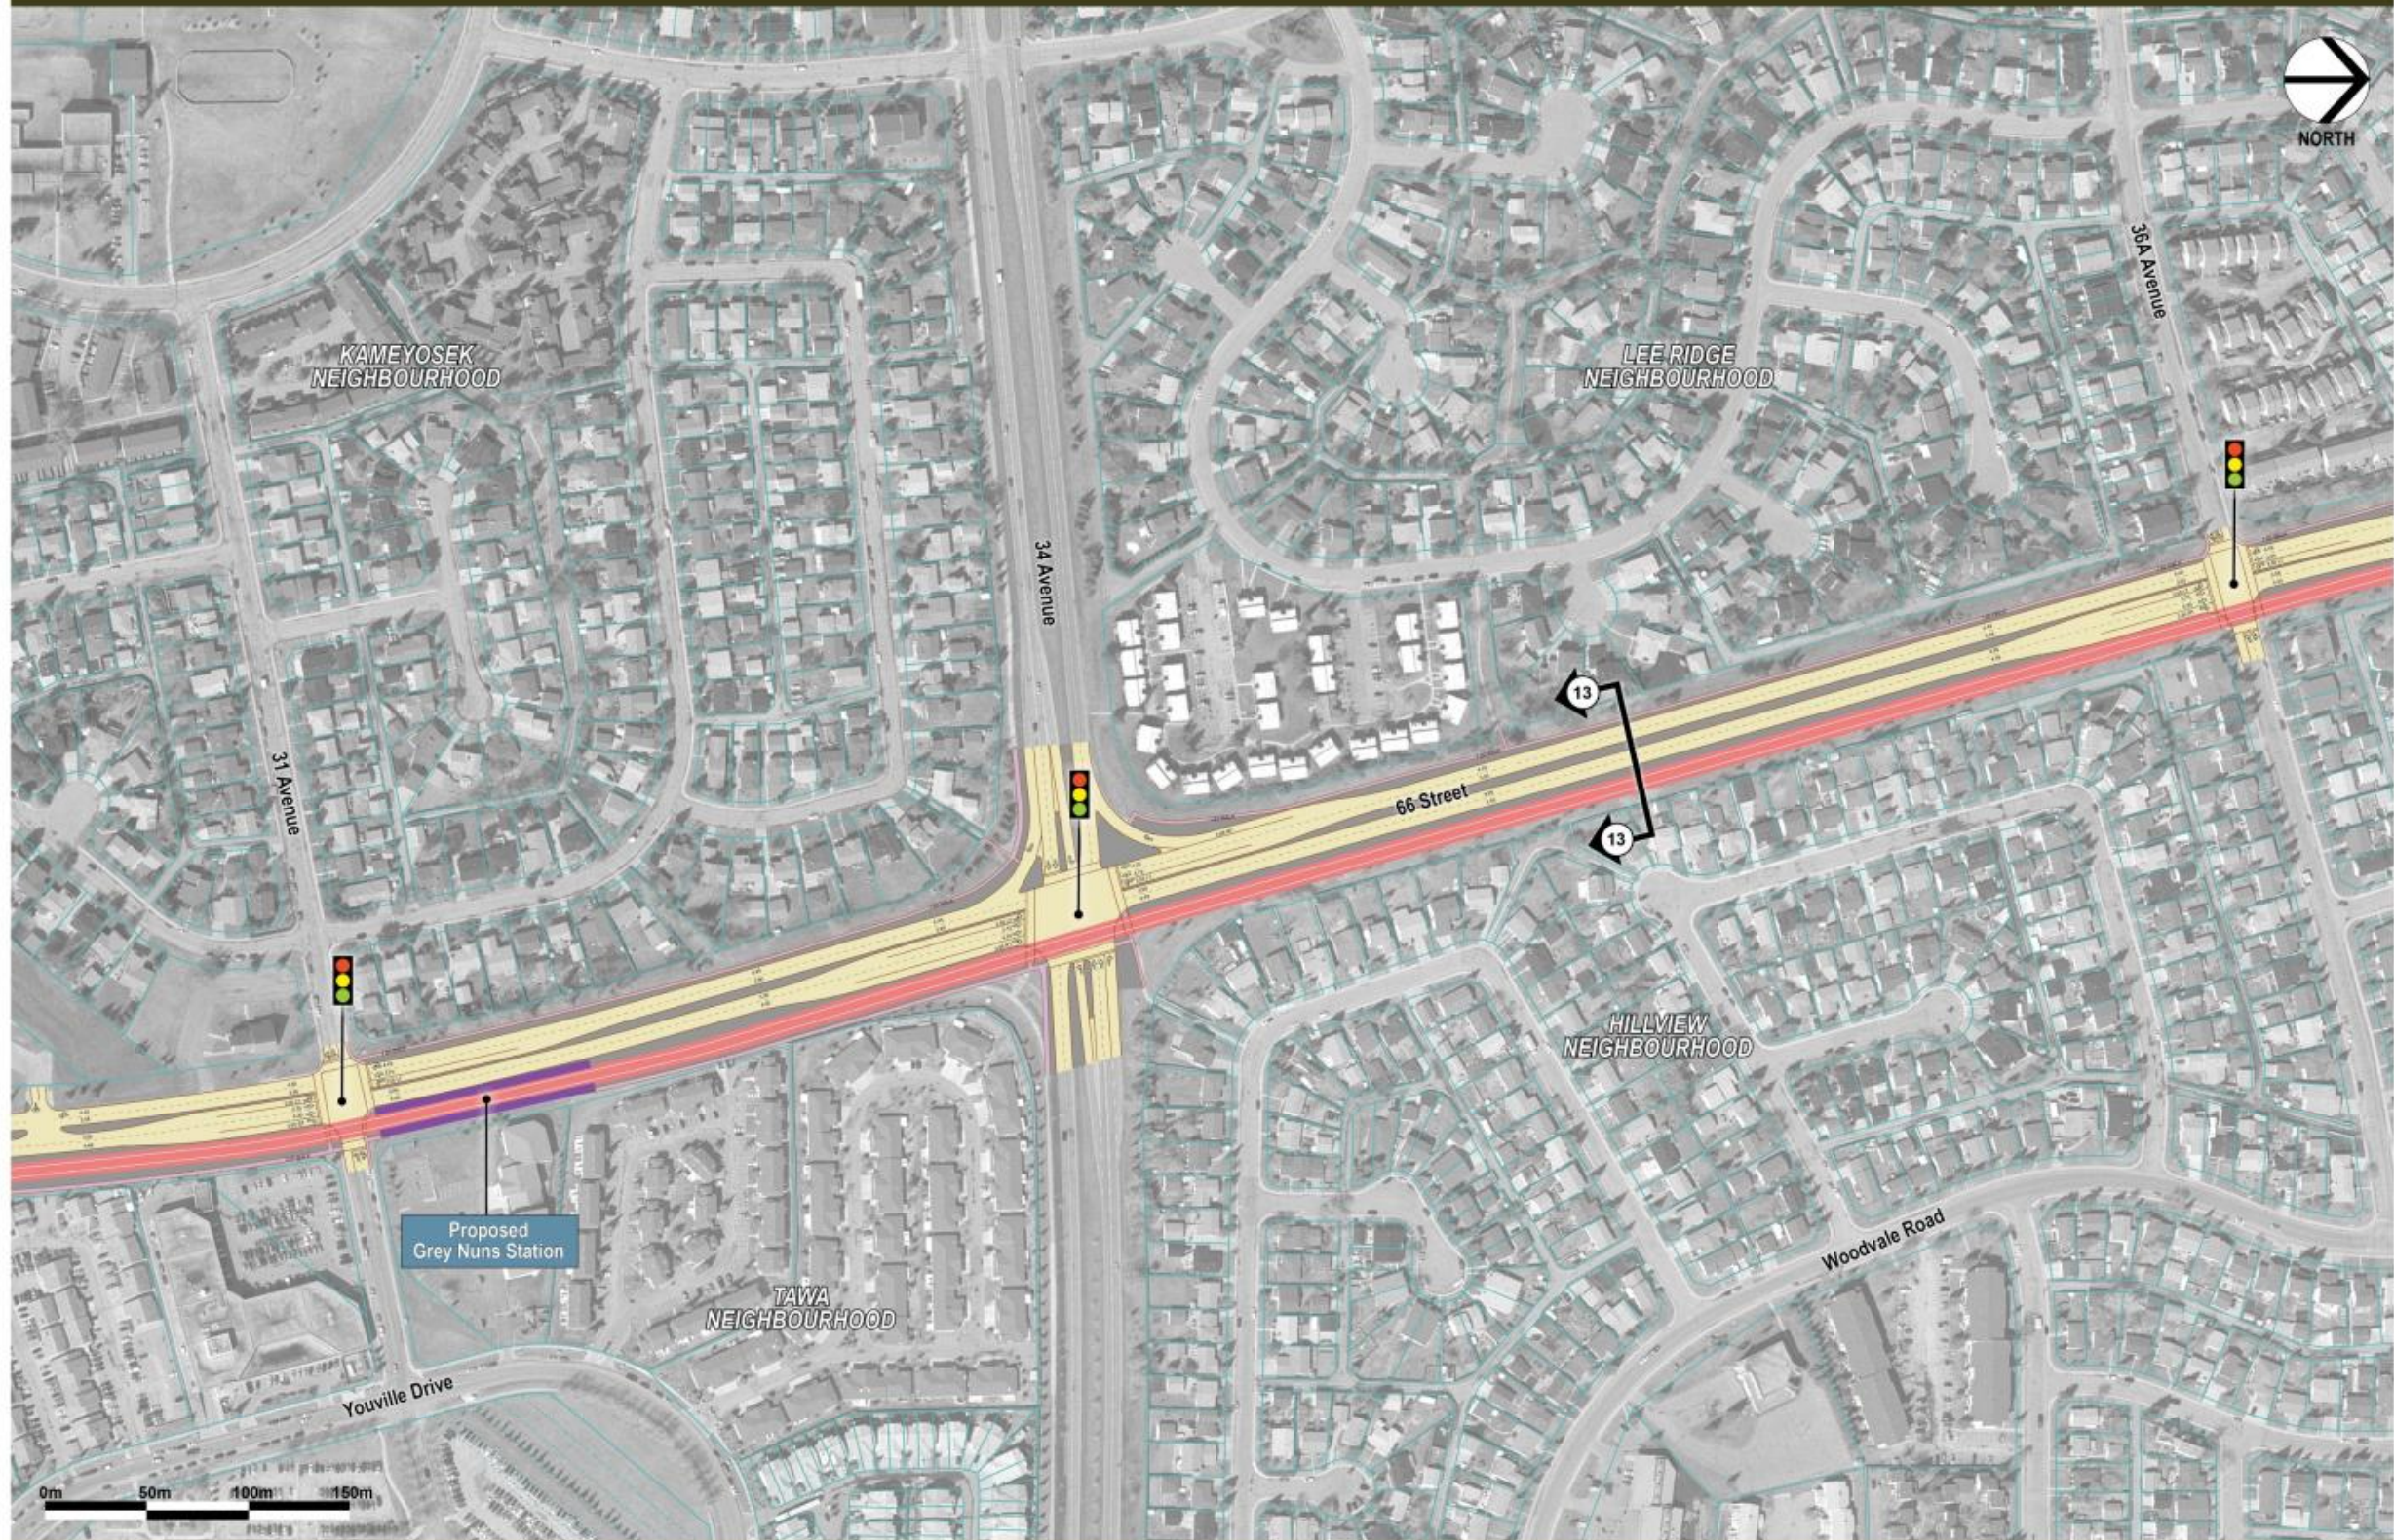

Edmonton

FIGURE 13: SOUTHEAST LRT – GREY NUNS

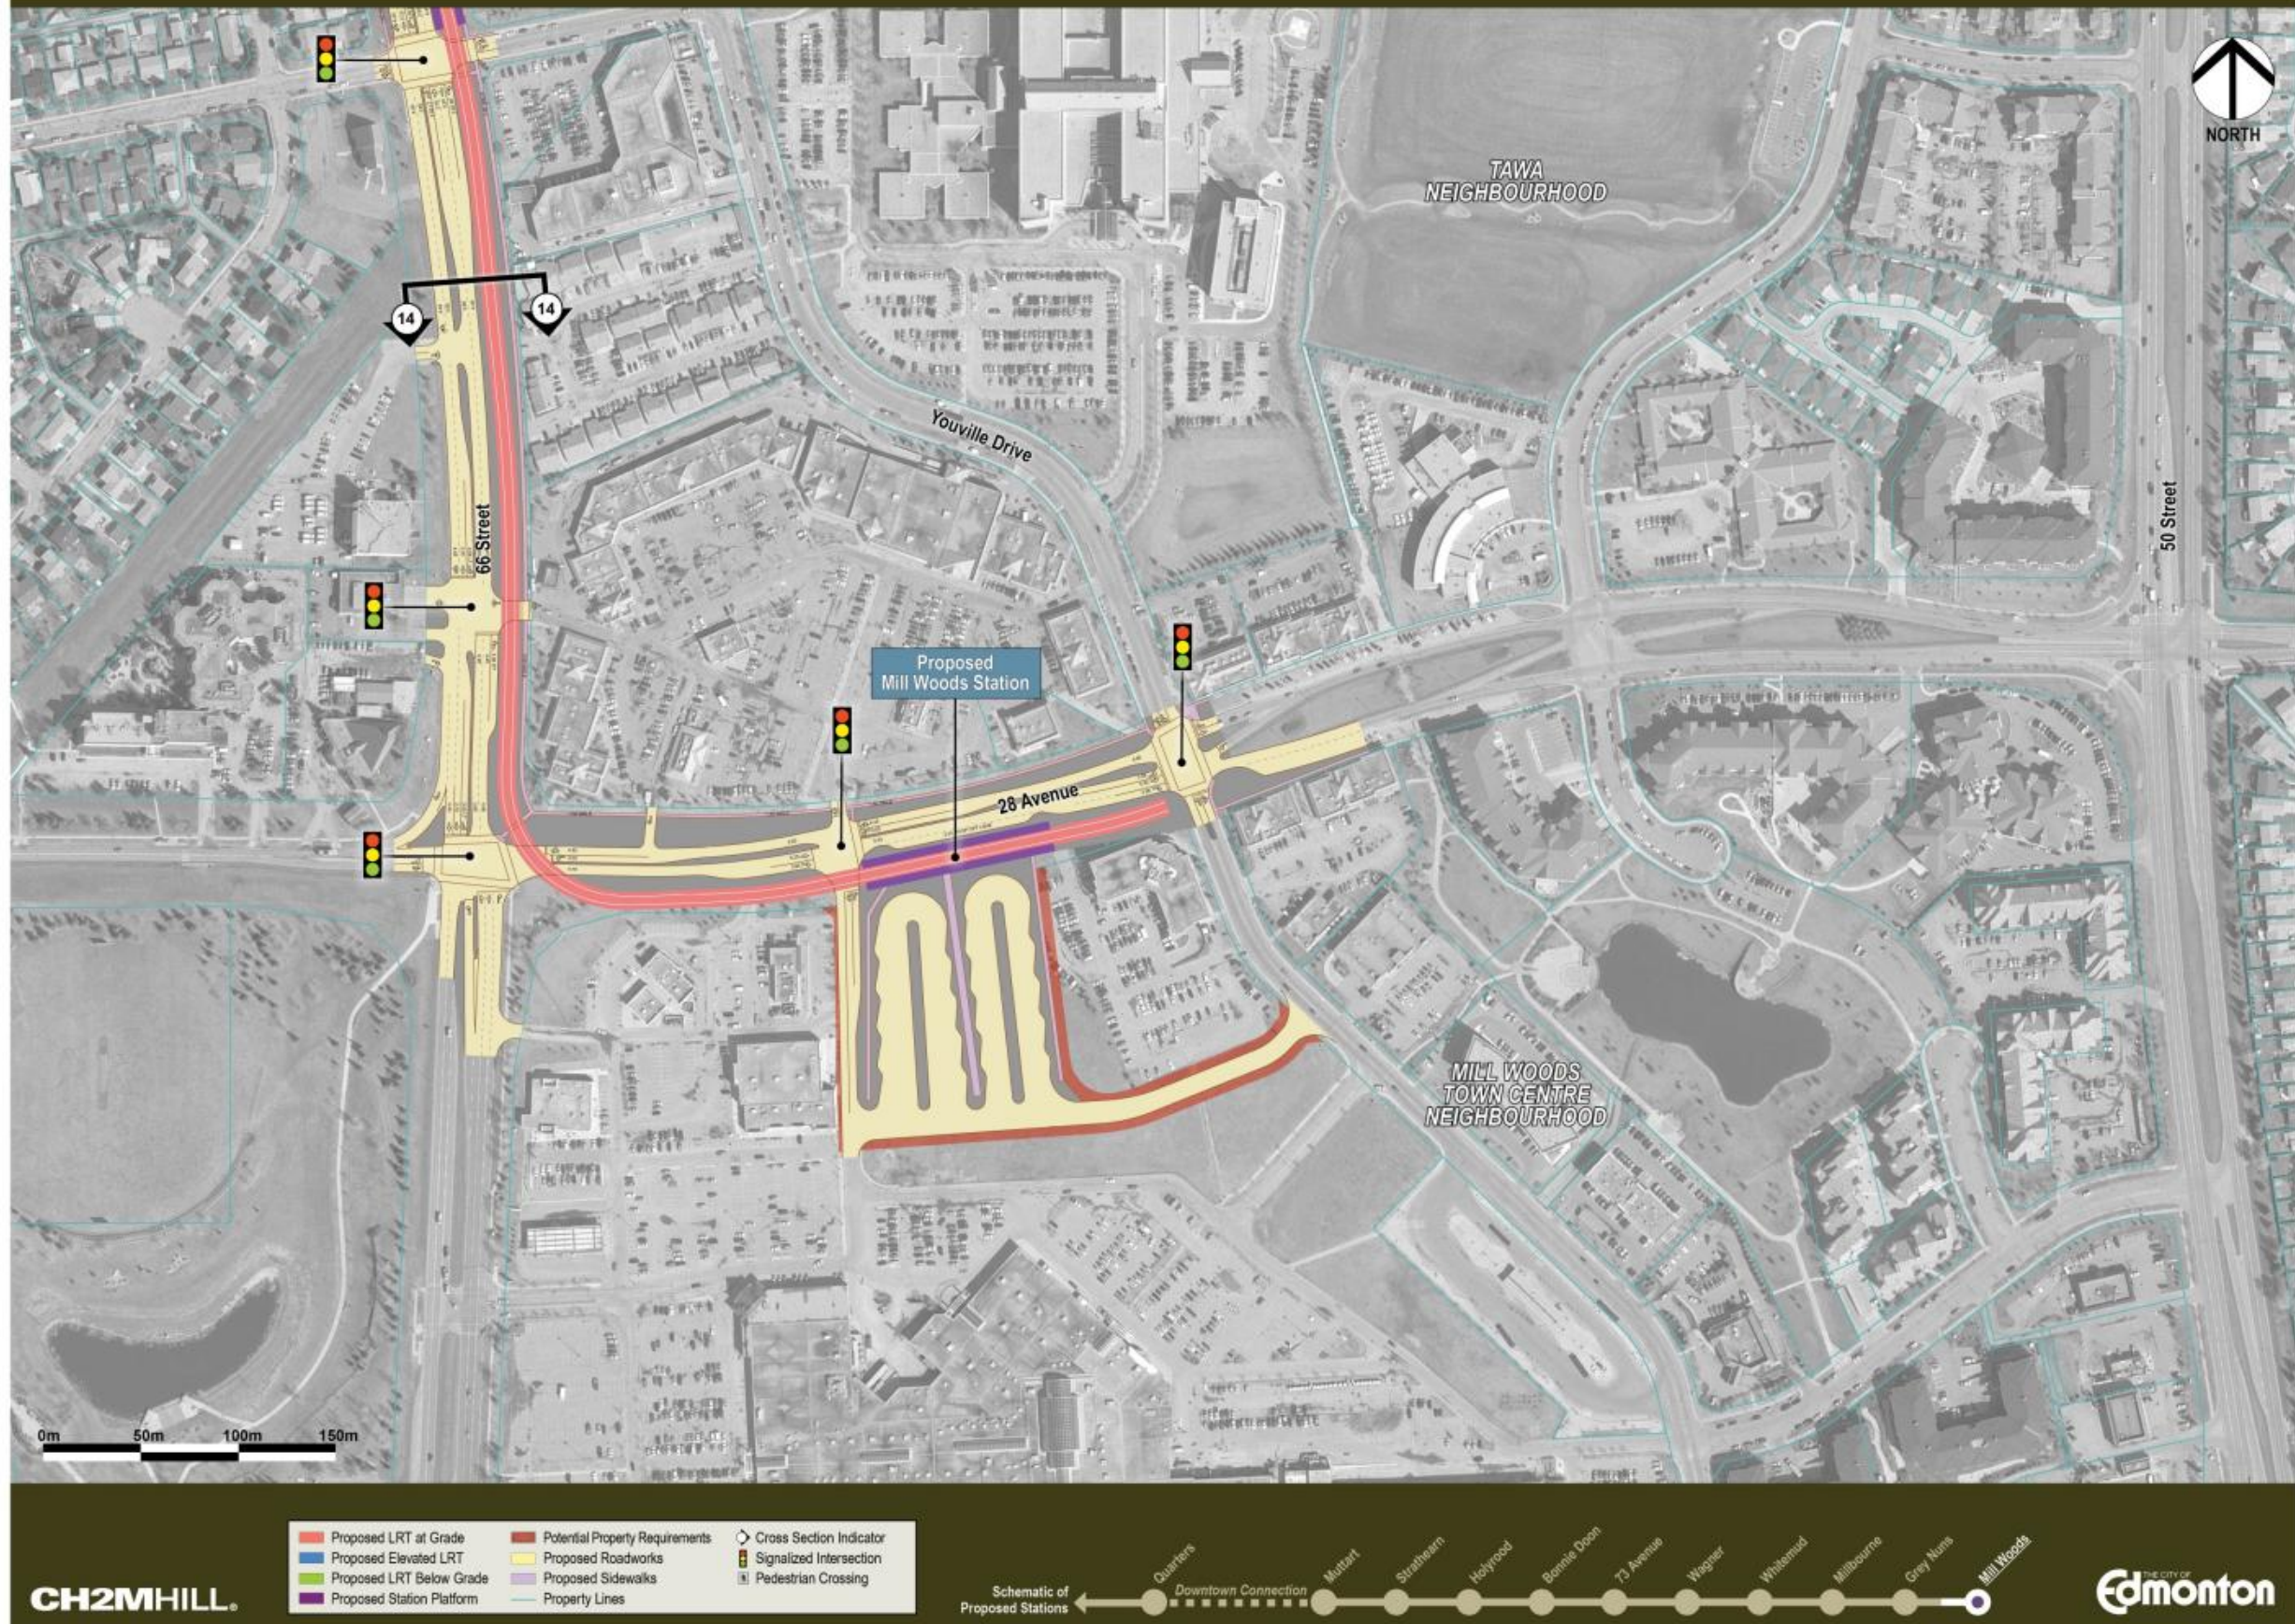


FIGURE 14: SOUTHEAST LRT – MILL WOODS TOWN CENTRE