

FIGURE 1: SOUTHEAST LRT - QUARTERS


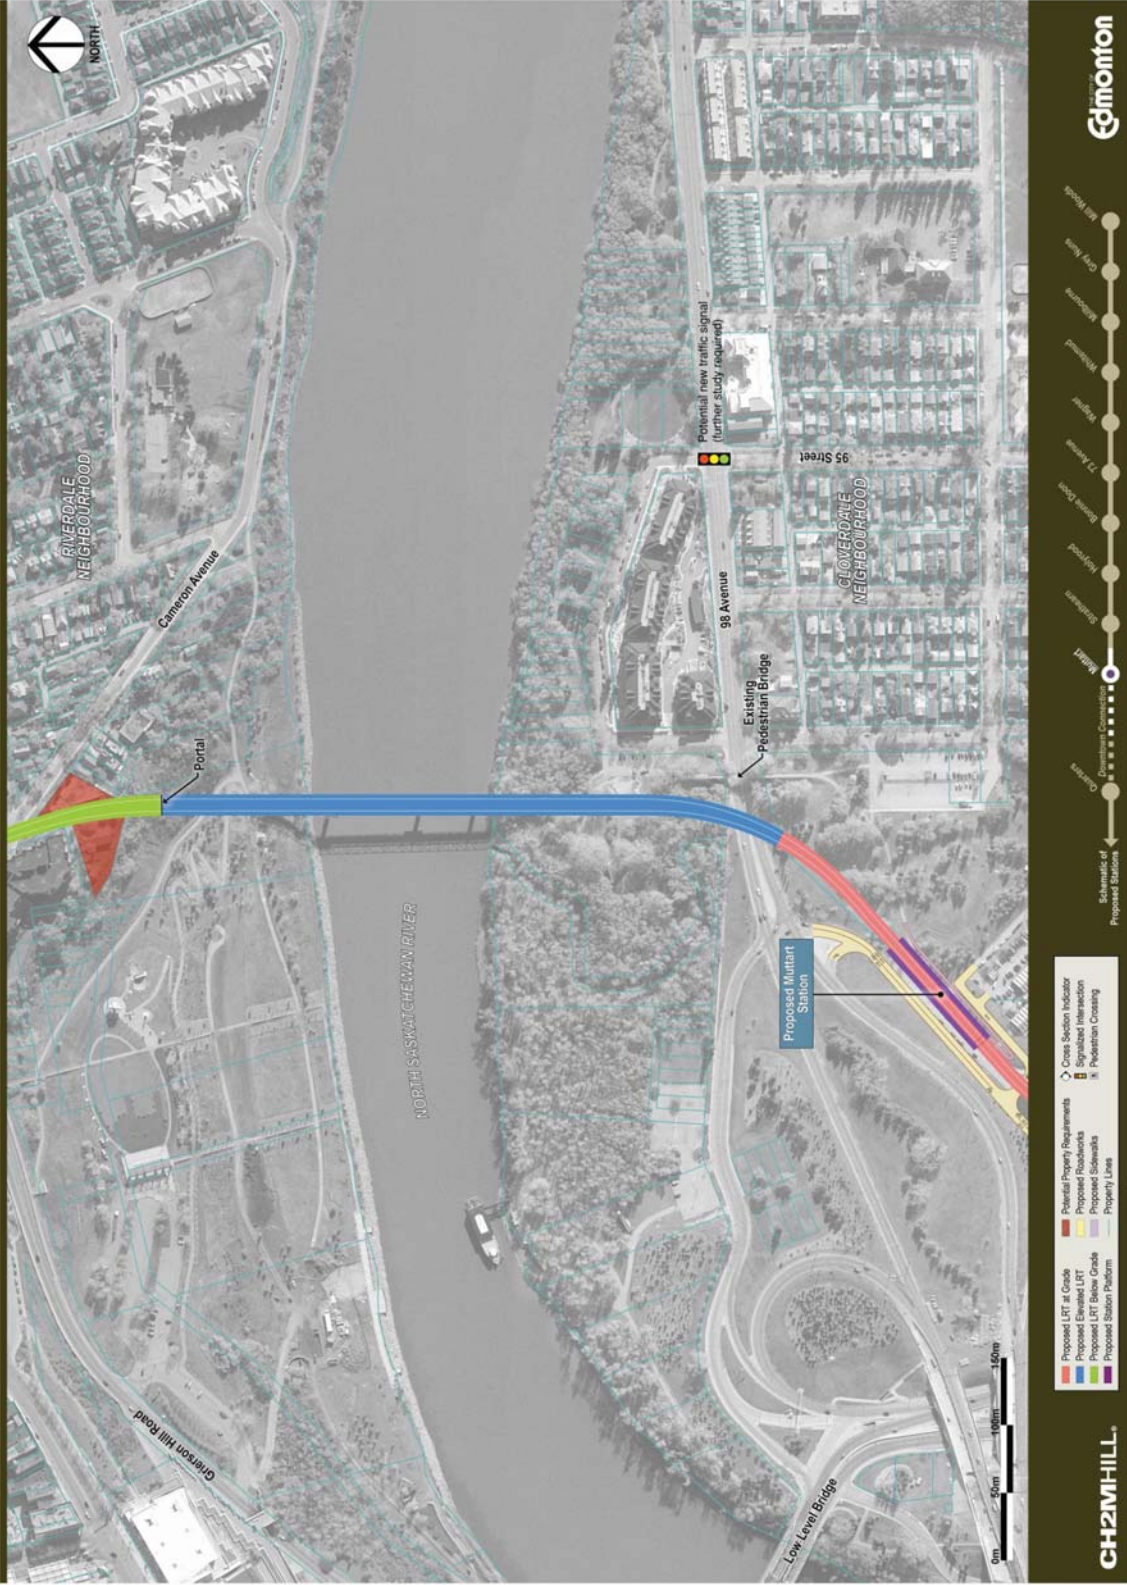


FIGURE 2: SOUTHEAST LRT – NORTH SASKATCHEWAN RIVER

# Southeast LRT – Cloverdale



- Proposed LRT at Grade
- Proposed Elevated LRT
- Proposed LRT Below Grade
- Proposed Station Platform
- Potential Property Requirements
- Proposed Roadworks
- Proposed Sidewalks
- Property Lines
- Cross Section Indicator
- Signalized Intersection
- Pedestrian Crossing

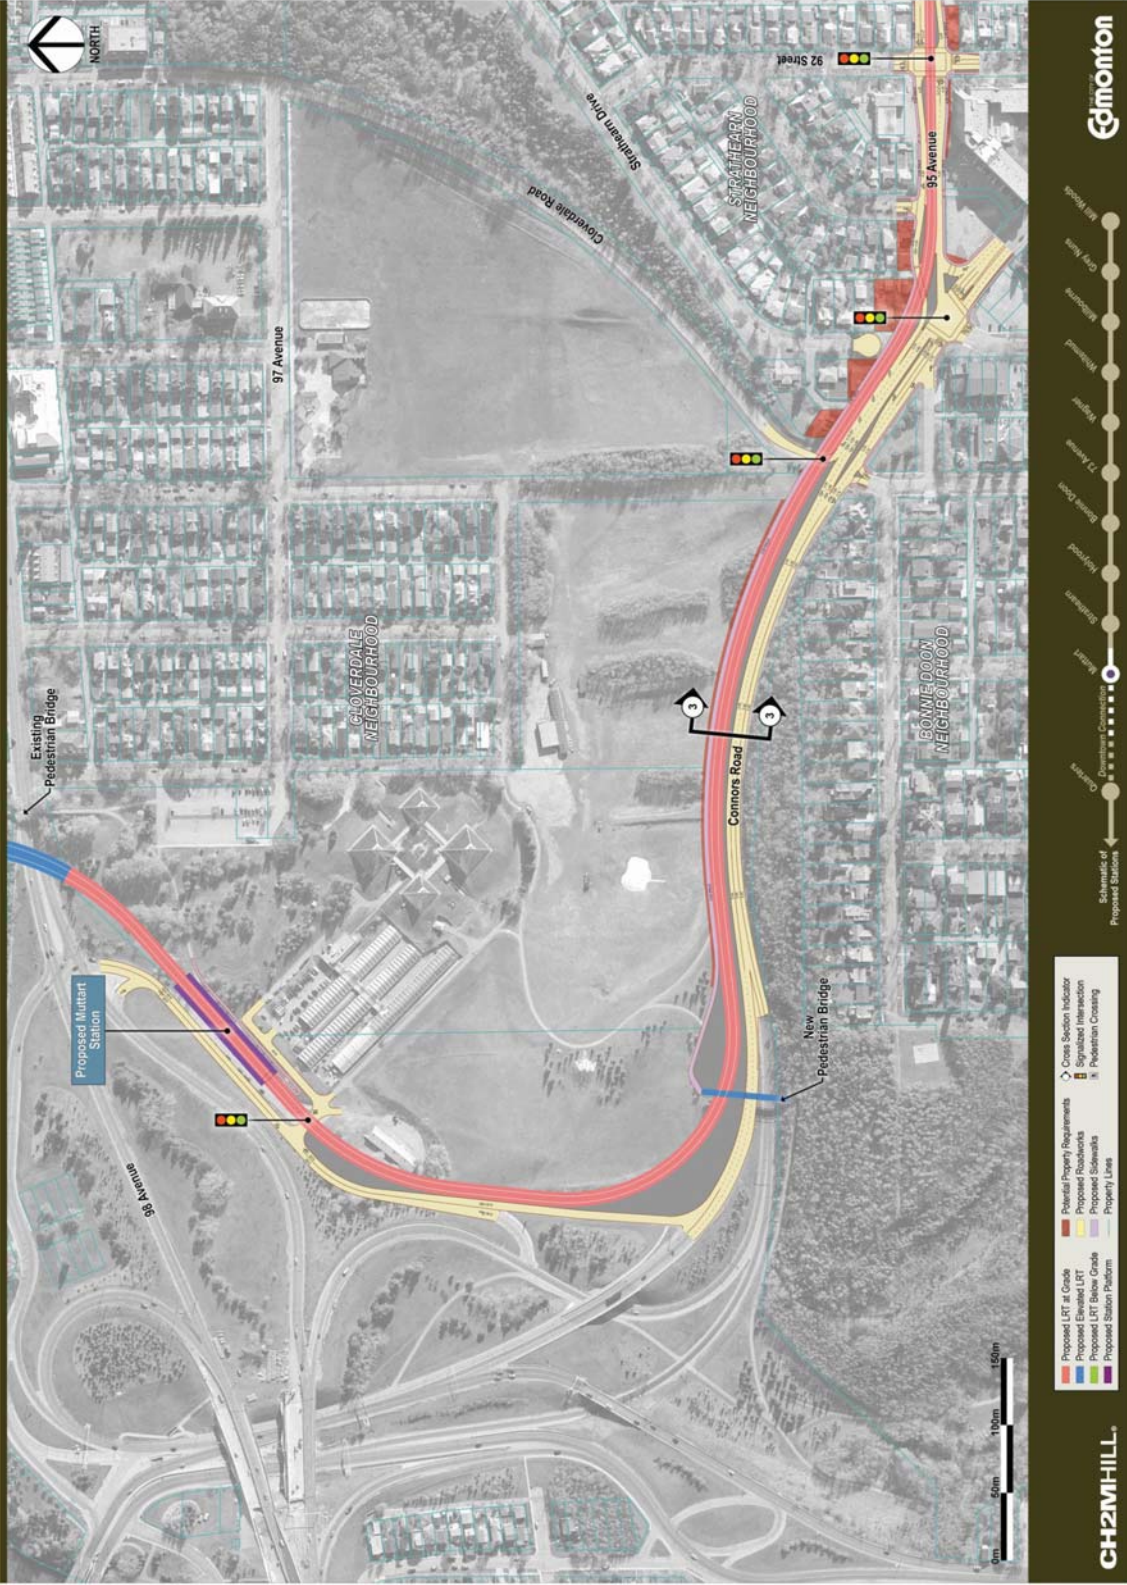

**CH2MHILL**

**Edmonton**

FIGURE 3: SOUTHEAST LRT – CLOVERDALE

# Southeast LRT – Strathearn

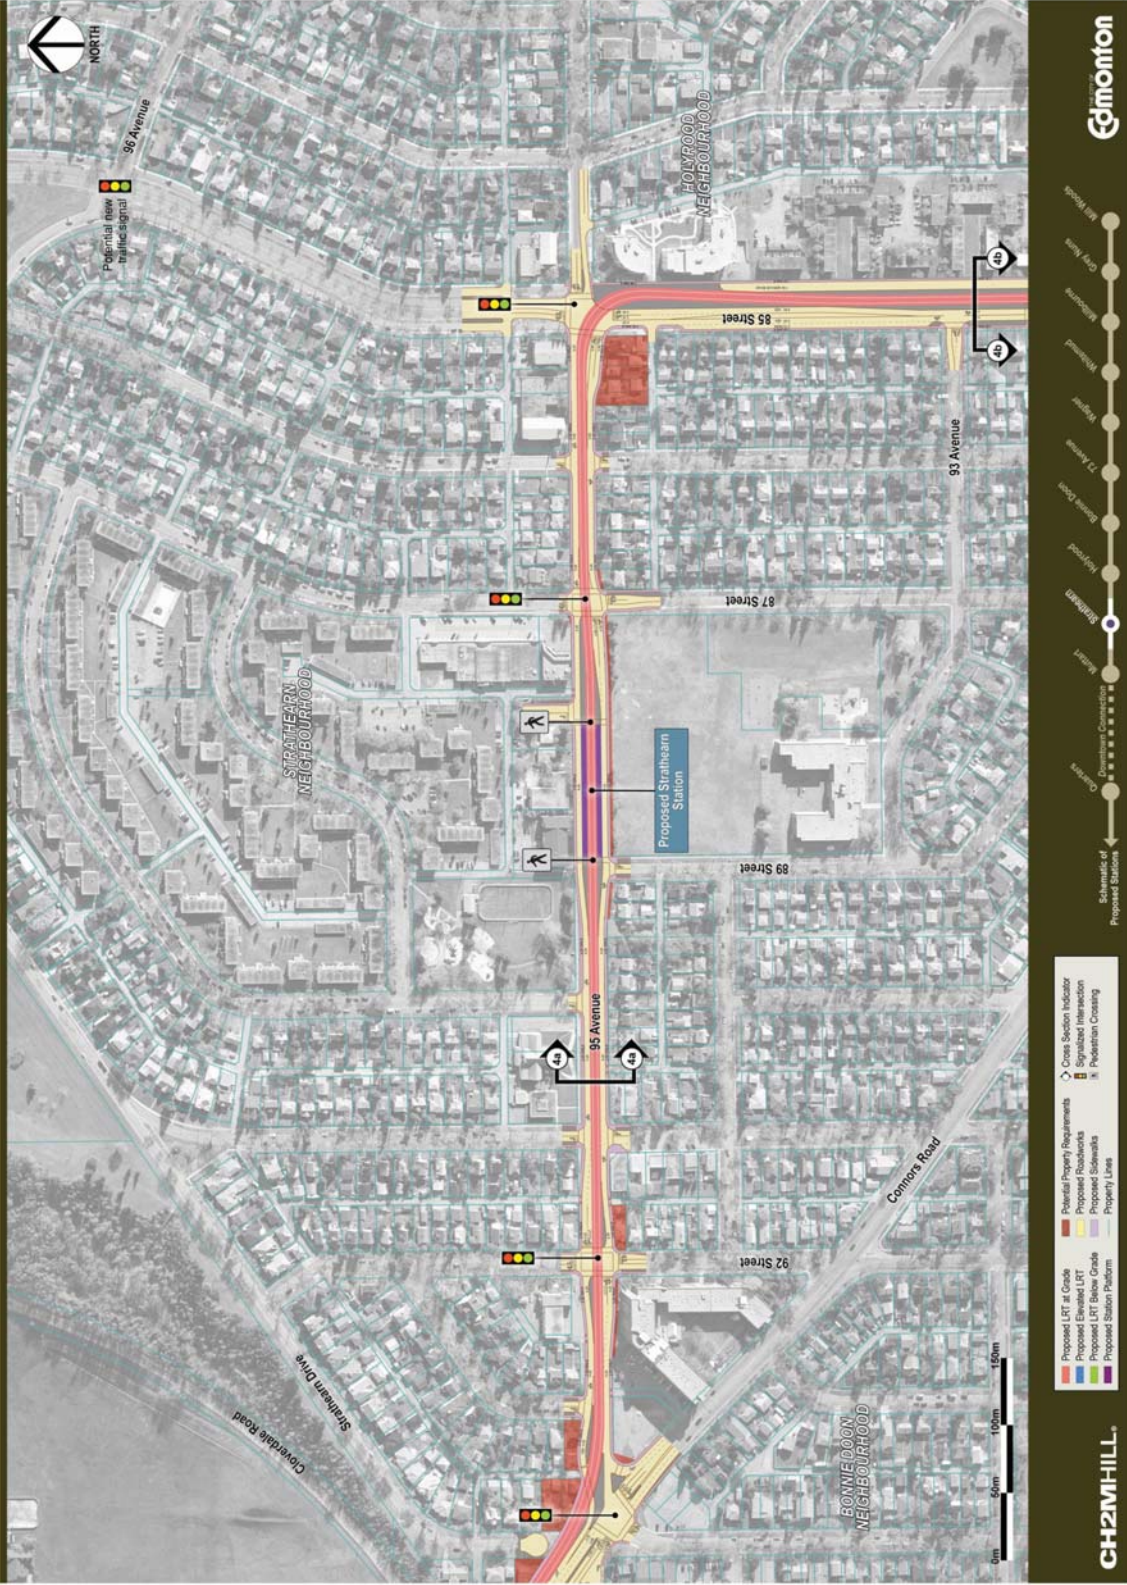


FIGURE 4: SOUTHEAST LRT – STRATHEARN

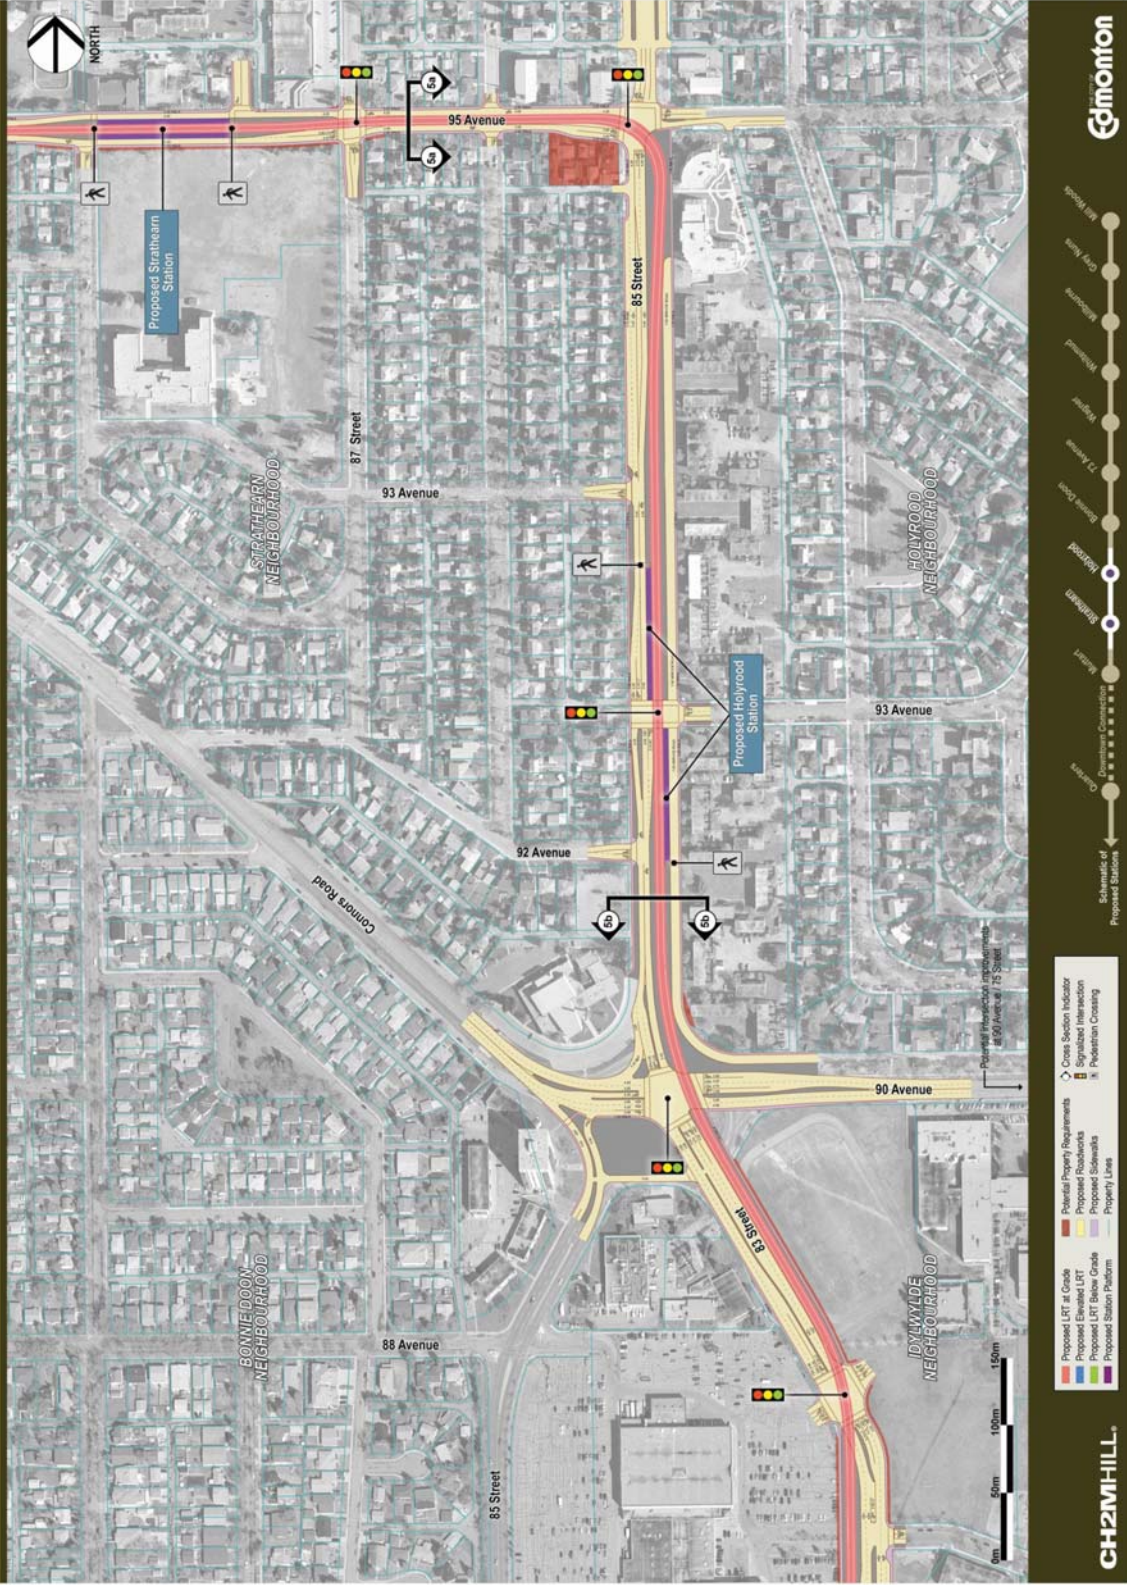


FIGURE 5: SOUTHEAST LRT – HOLYROOD

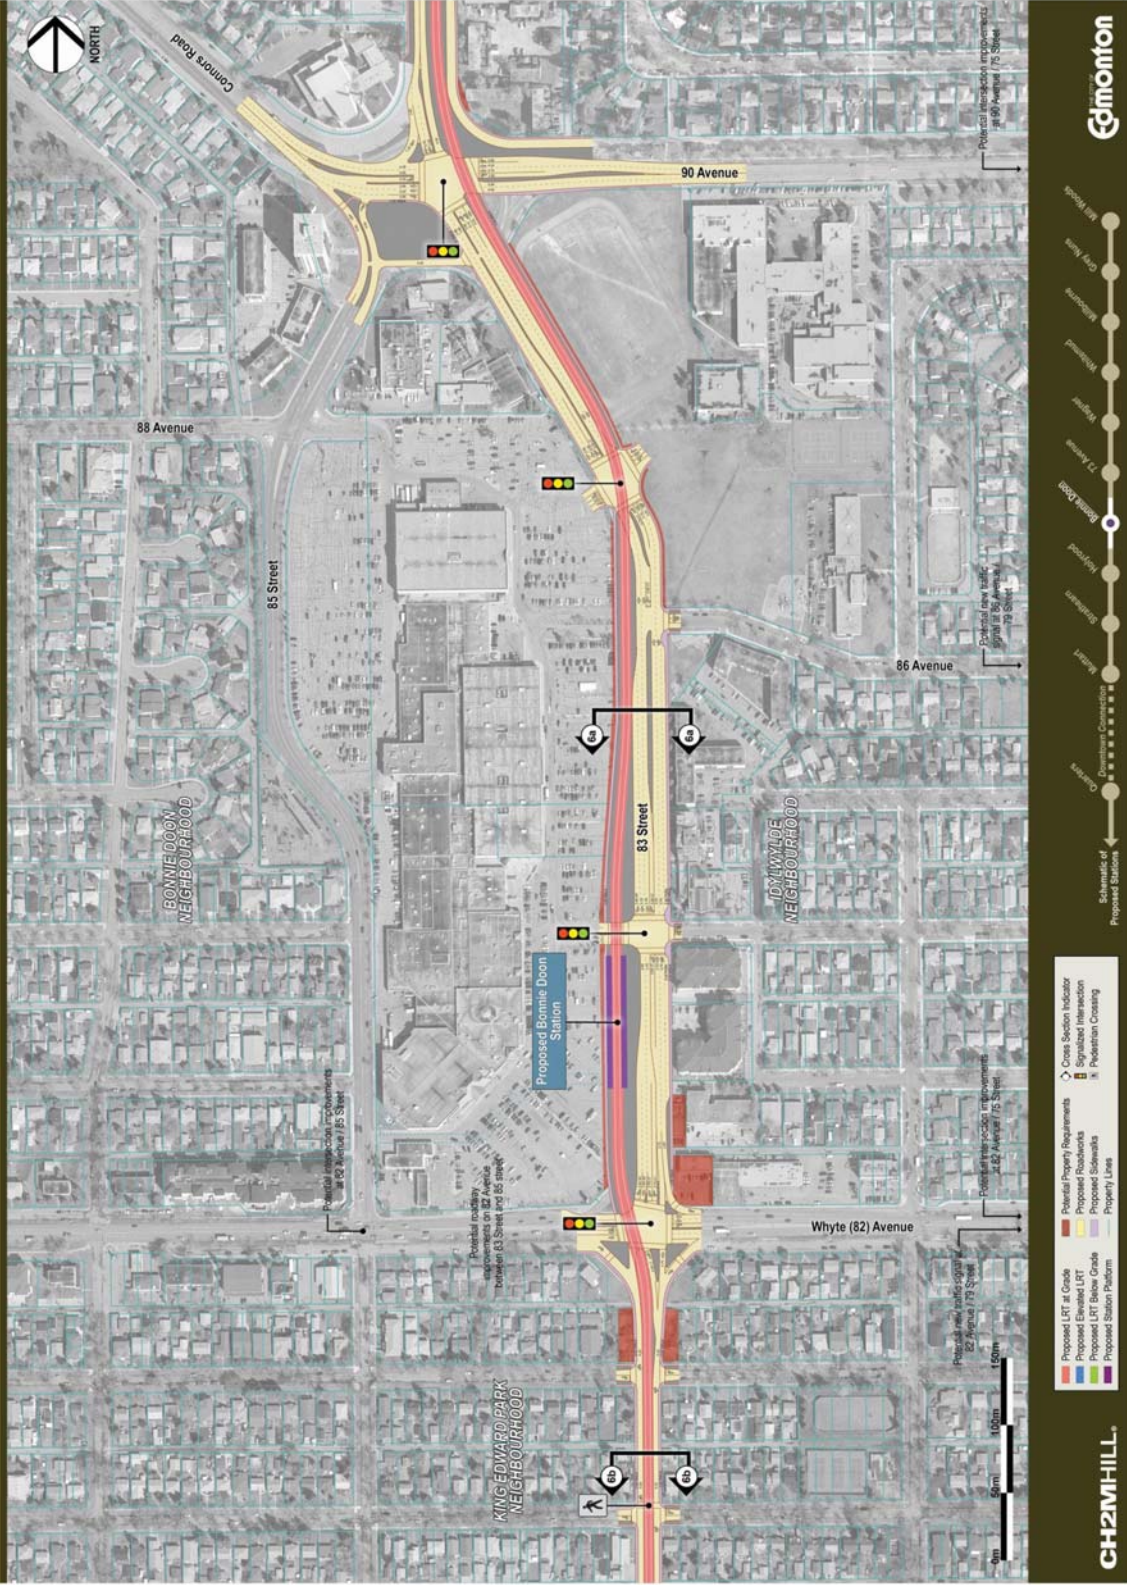


FIGURE 6: SOUTHEAST LRT – BONNIE DOON



FIGURE 7: SOUTHEAST LRT – AVONMORE / KING EDWARD PARK

# Southeast LRT – Argyll



FIGURE 8: SOUTHEAST LRT – ARGYLL



# Southeast LRT – Wagner



FIGURE 9: SOUTHEAST LRT – WAGNER

# Southeast LRT - 75 Street

SUBJECT TO CHANGE

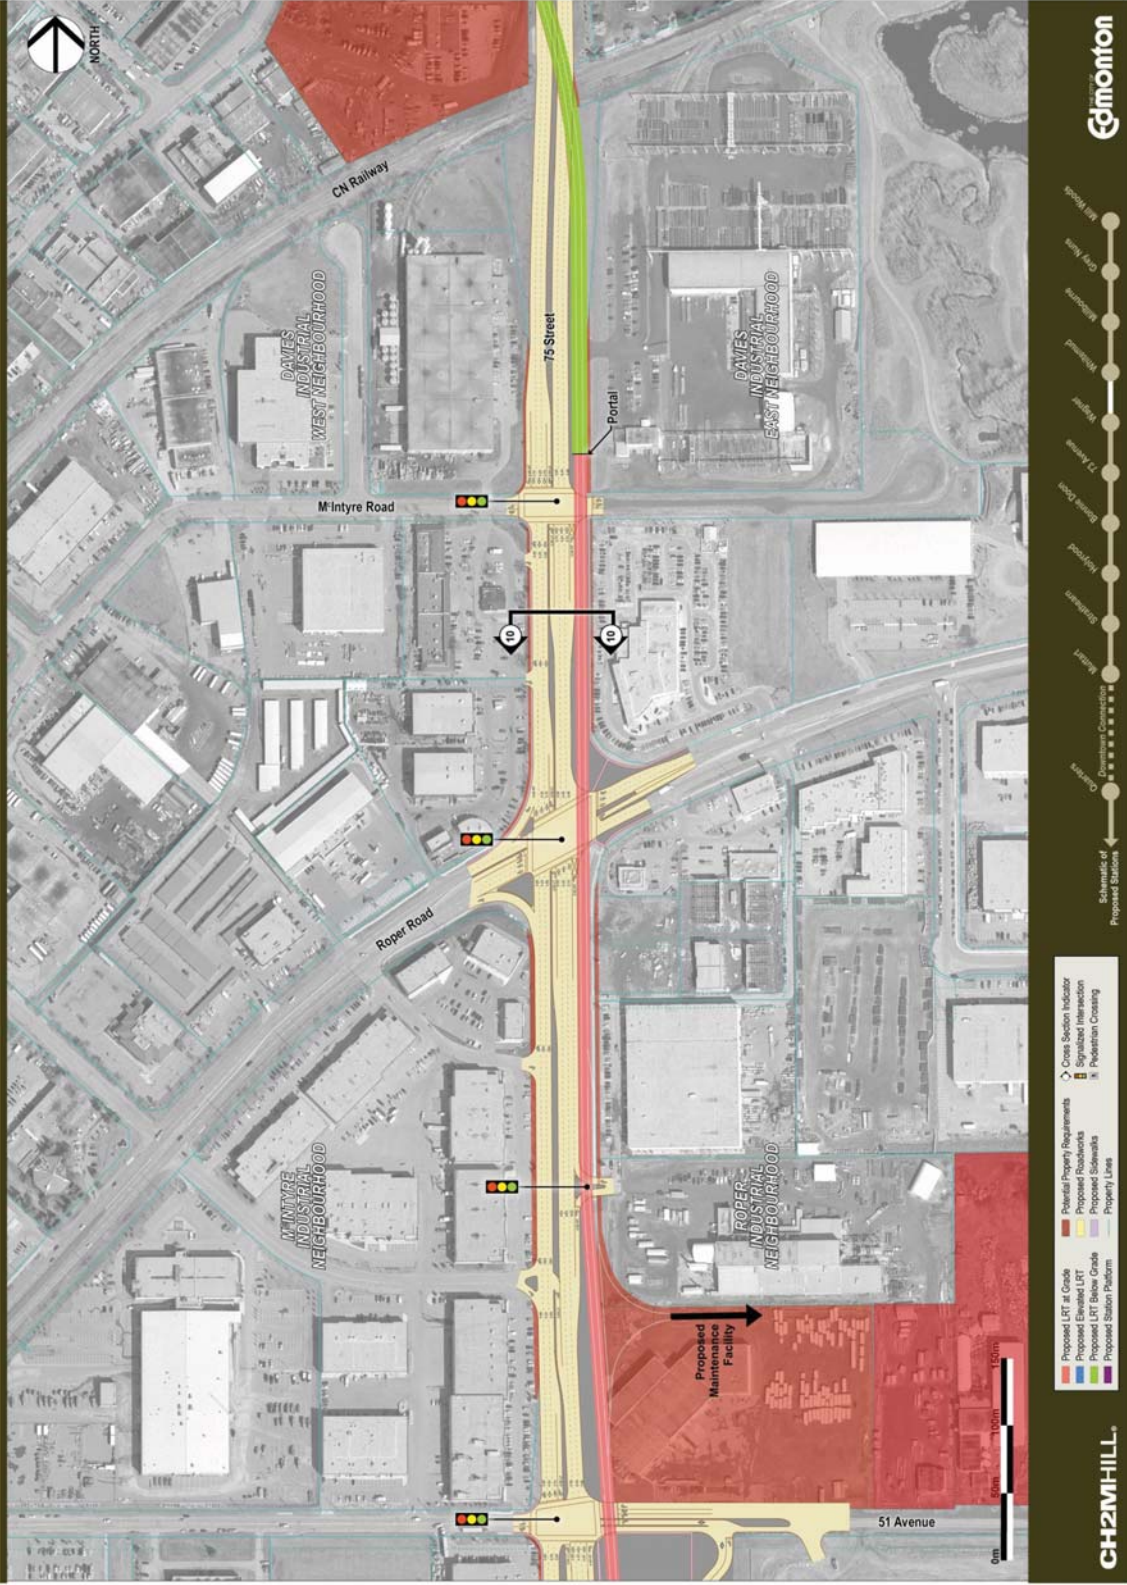


FIGURE 10: SOUTHEAST LRT - 75 STREET

# Southeast LRT – Whitemud Drive

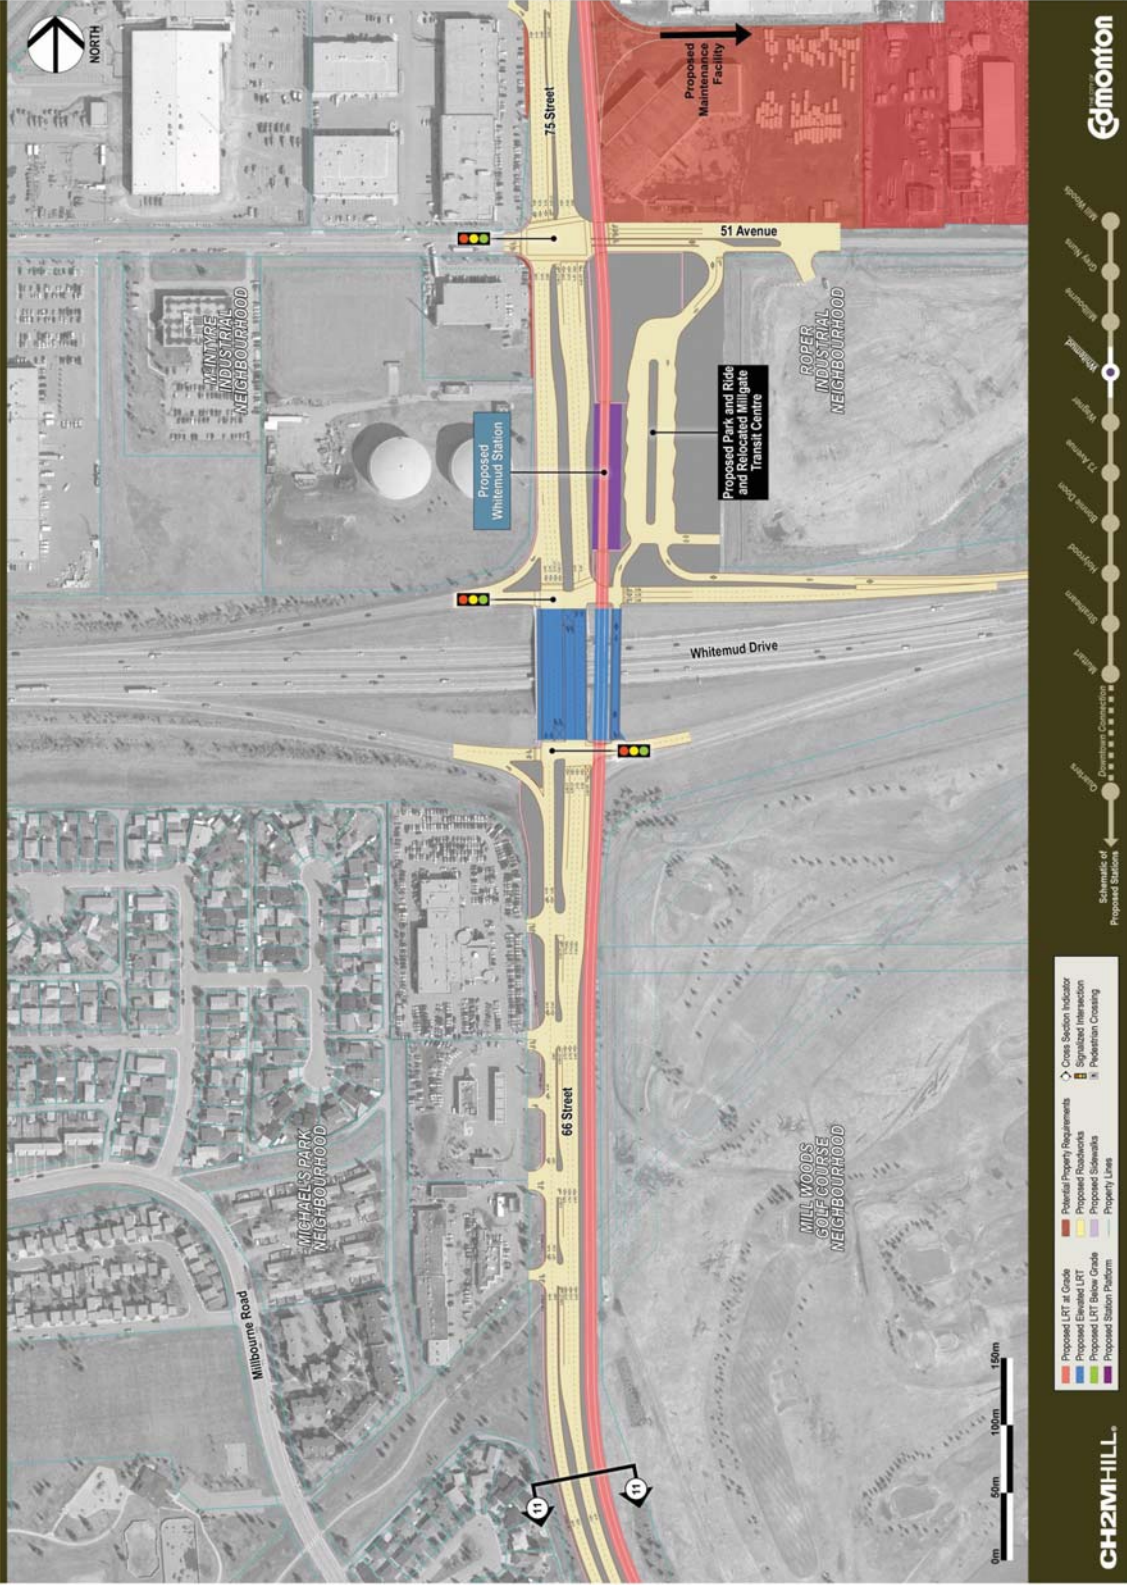


FIGURE 11: SOUTHEAST LRT – WHITEMUD DRIVE

# Southeast LRT – Millbourne

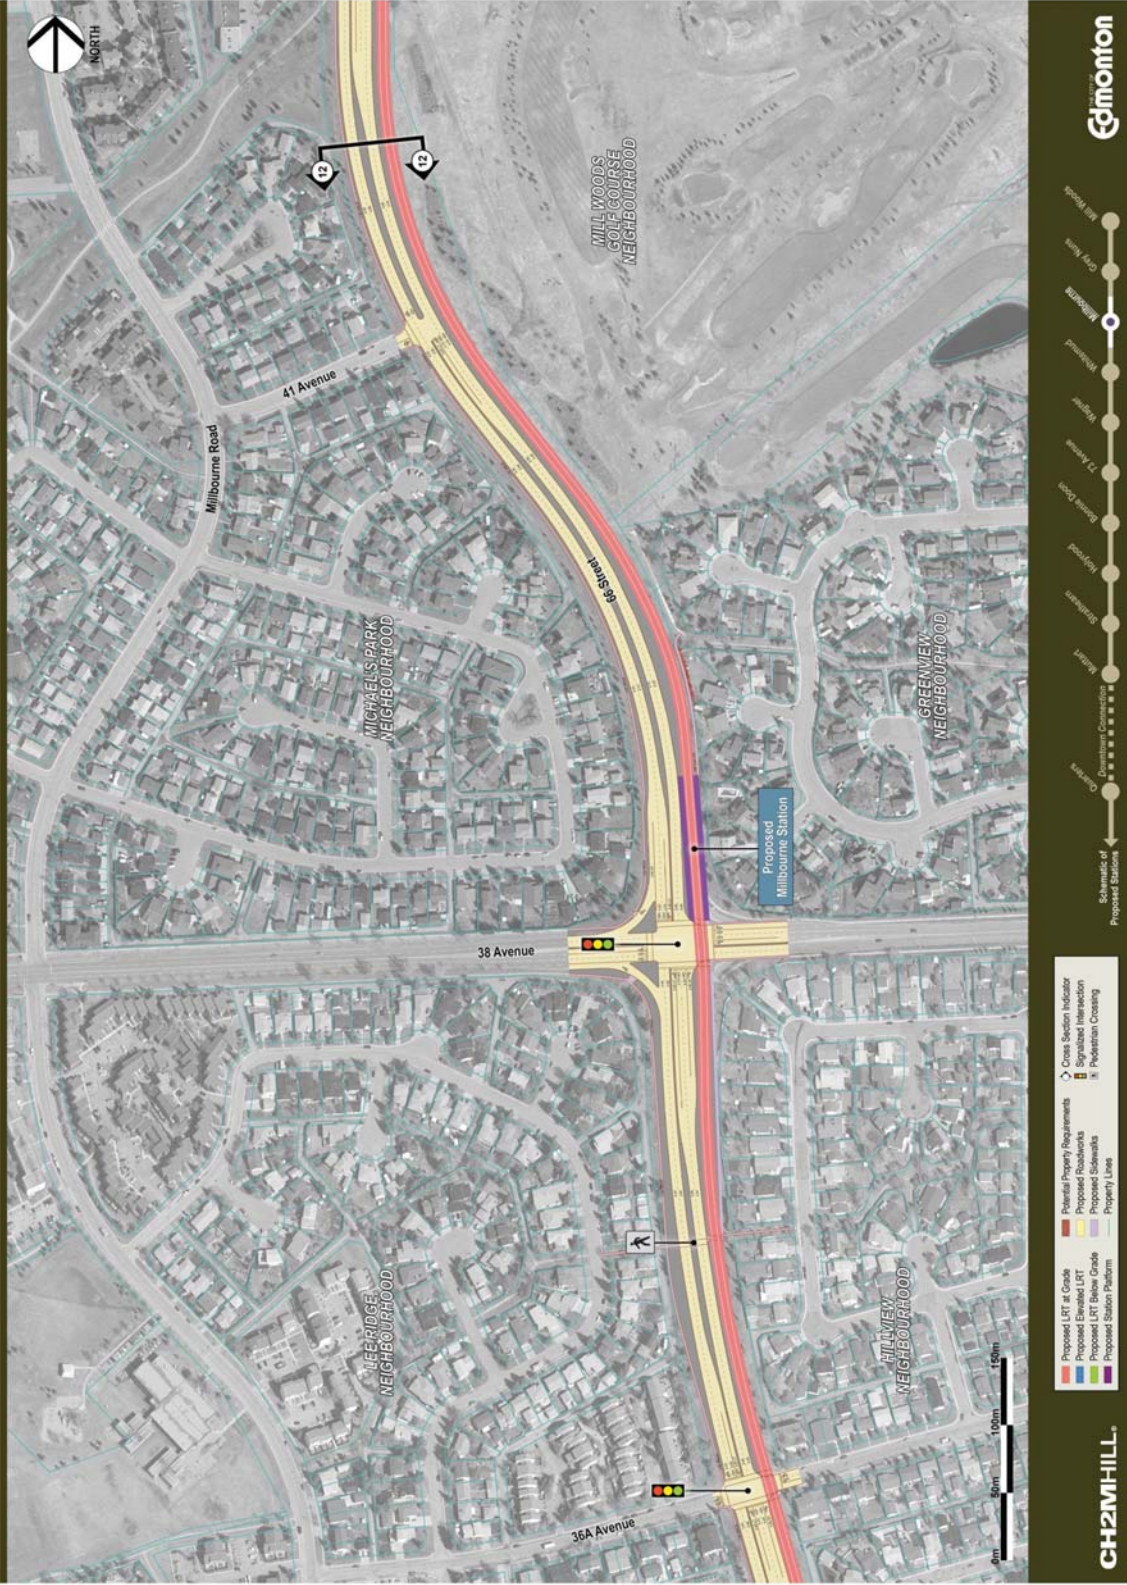


FIGURE 12: SOUTHEAST LRT – MILLBOURNE

# Southeast LRT – Grey Nuns


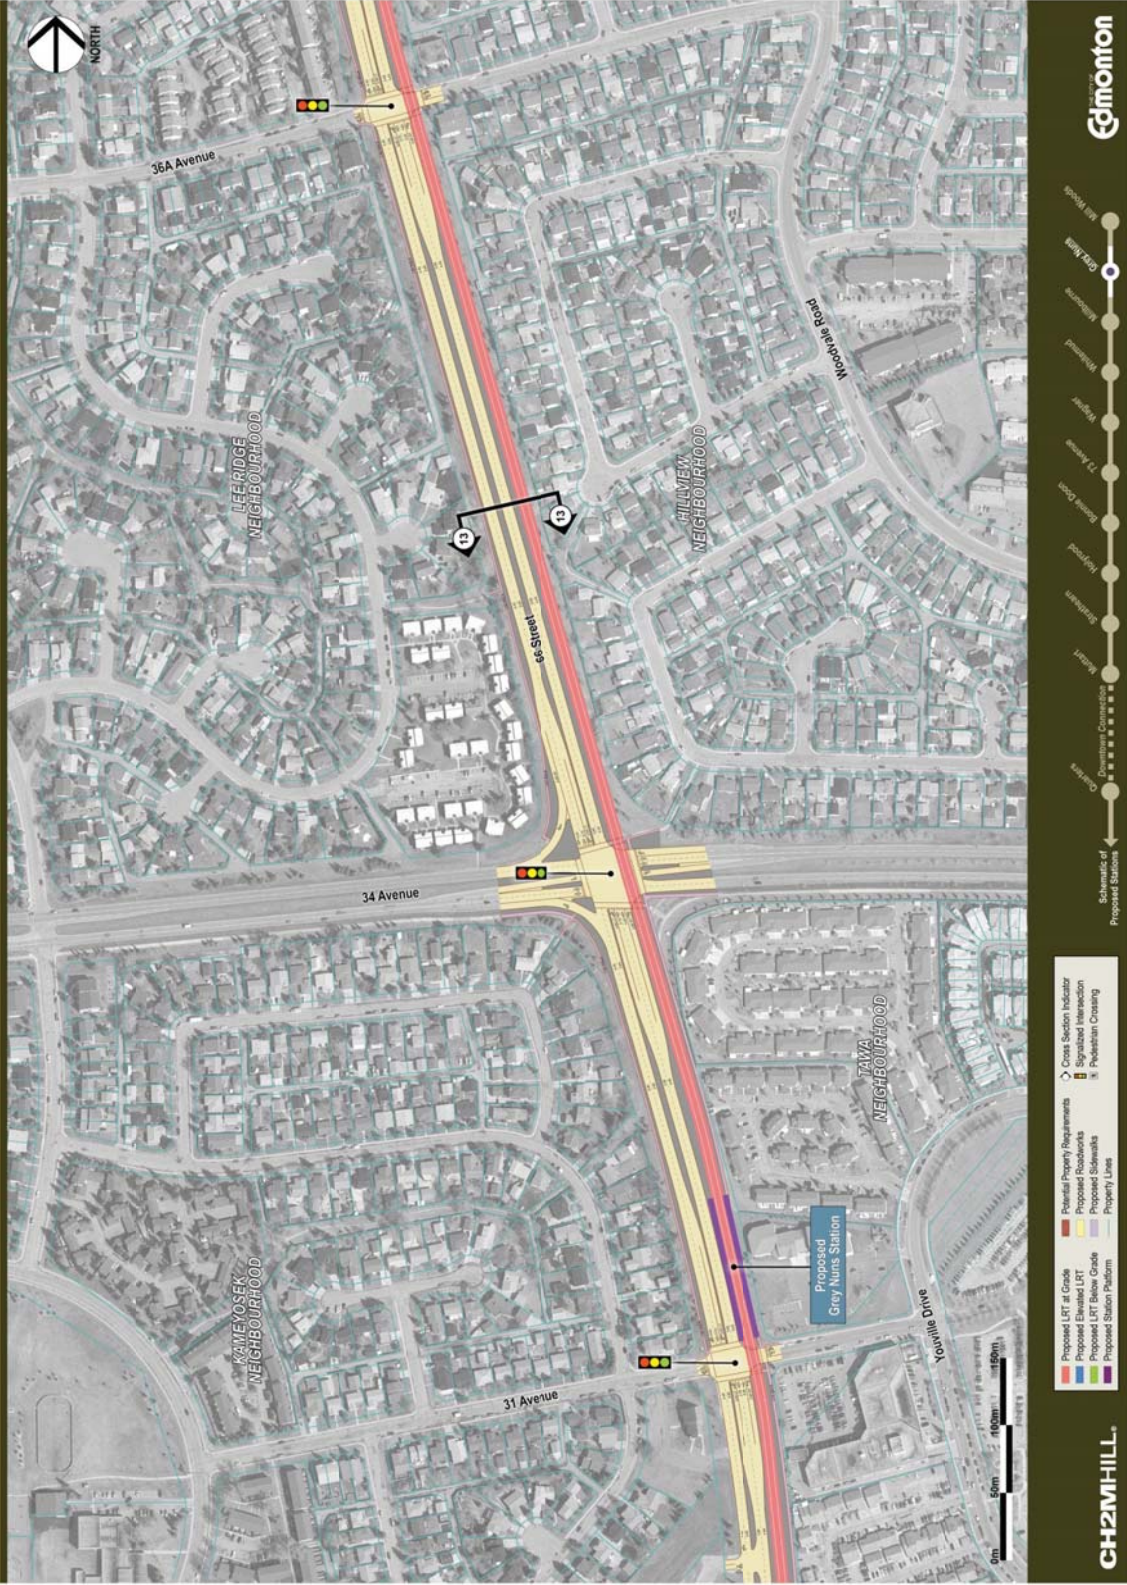


FIGURE 13: SOUTHEAST LRT – GREY NUNS

# Southeast LRT - Mill Woods Town Centre

SUBJECT TO CHANGE

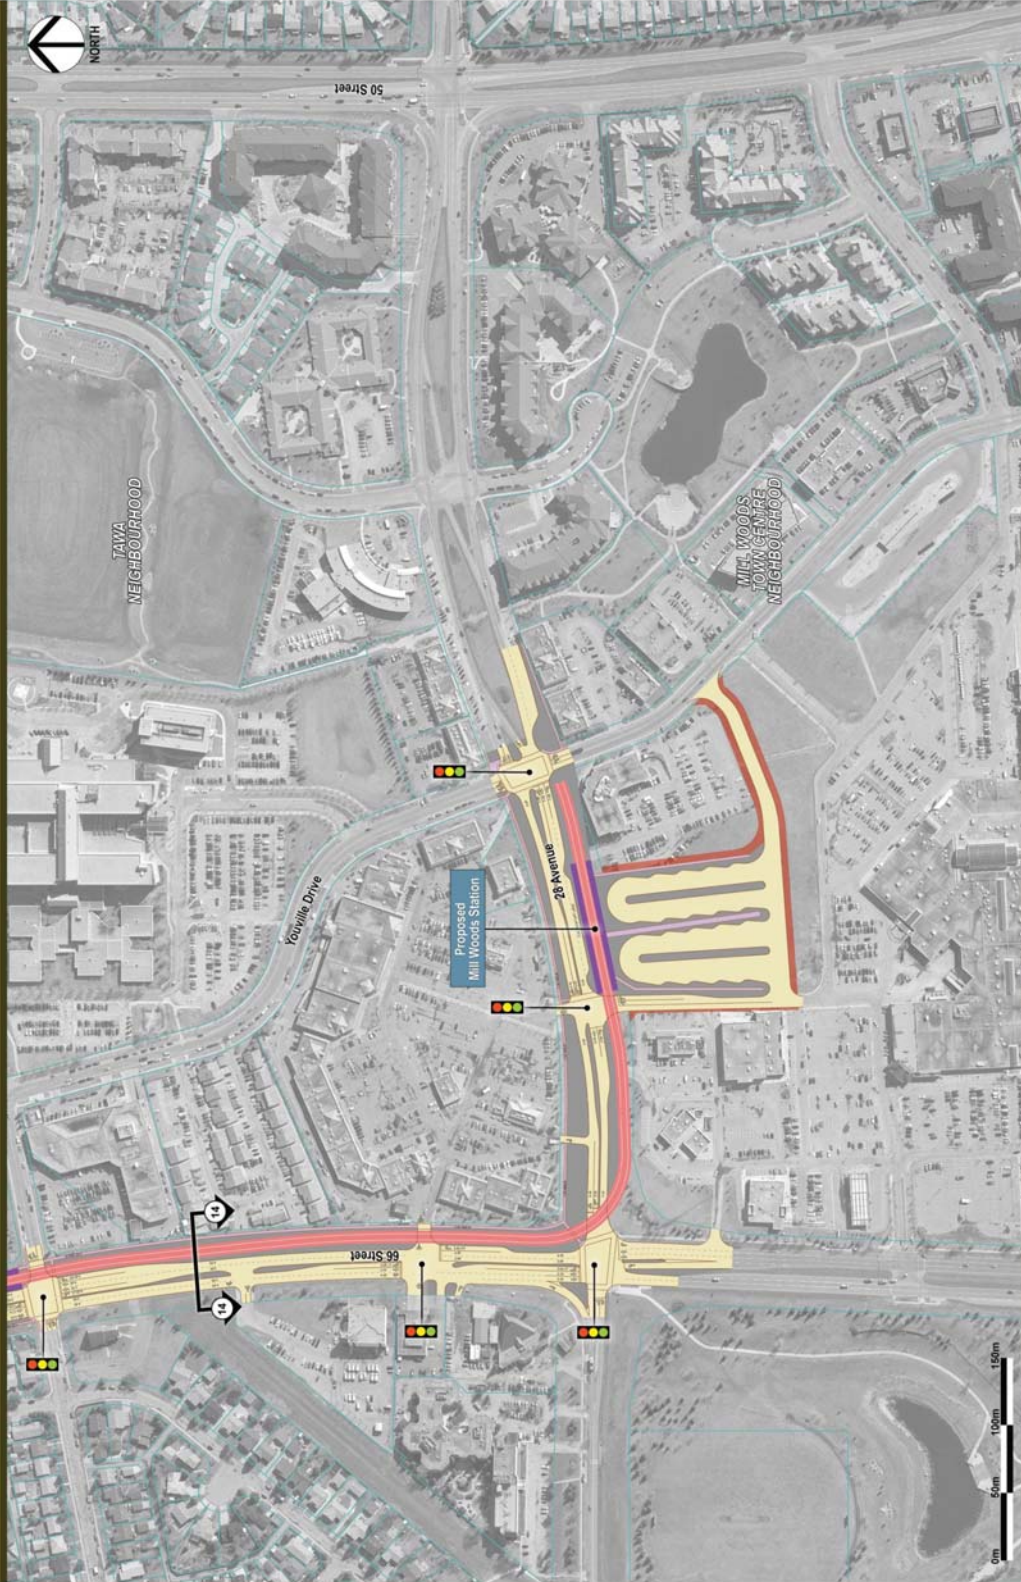

- Proposed LRT at Grade
- Proposed Elevated LRT
- Proposed LRT Below Grade
- Proposed Station Platform
- Potential Property Requirements
- Proposed Roadworks
- Proposed Sidewalks
- Property Lines
- Cross Section Indicator
- Signalized Intersection
- Intersection
- Pedestrian Crossing



Edmonton

CH2MHILL

FIGURE 14: SOUTHEAST LRT - MILL WOODS TOWN CENTRE