


APPENDIX 1 - SITE PLAN

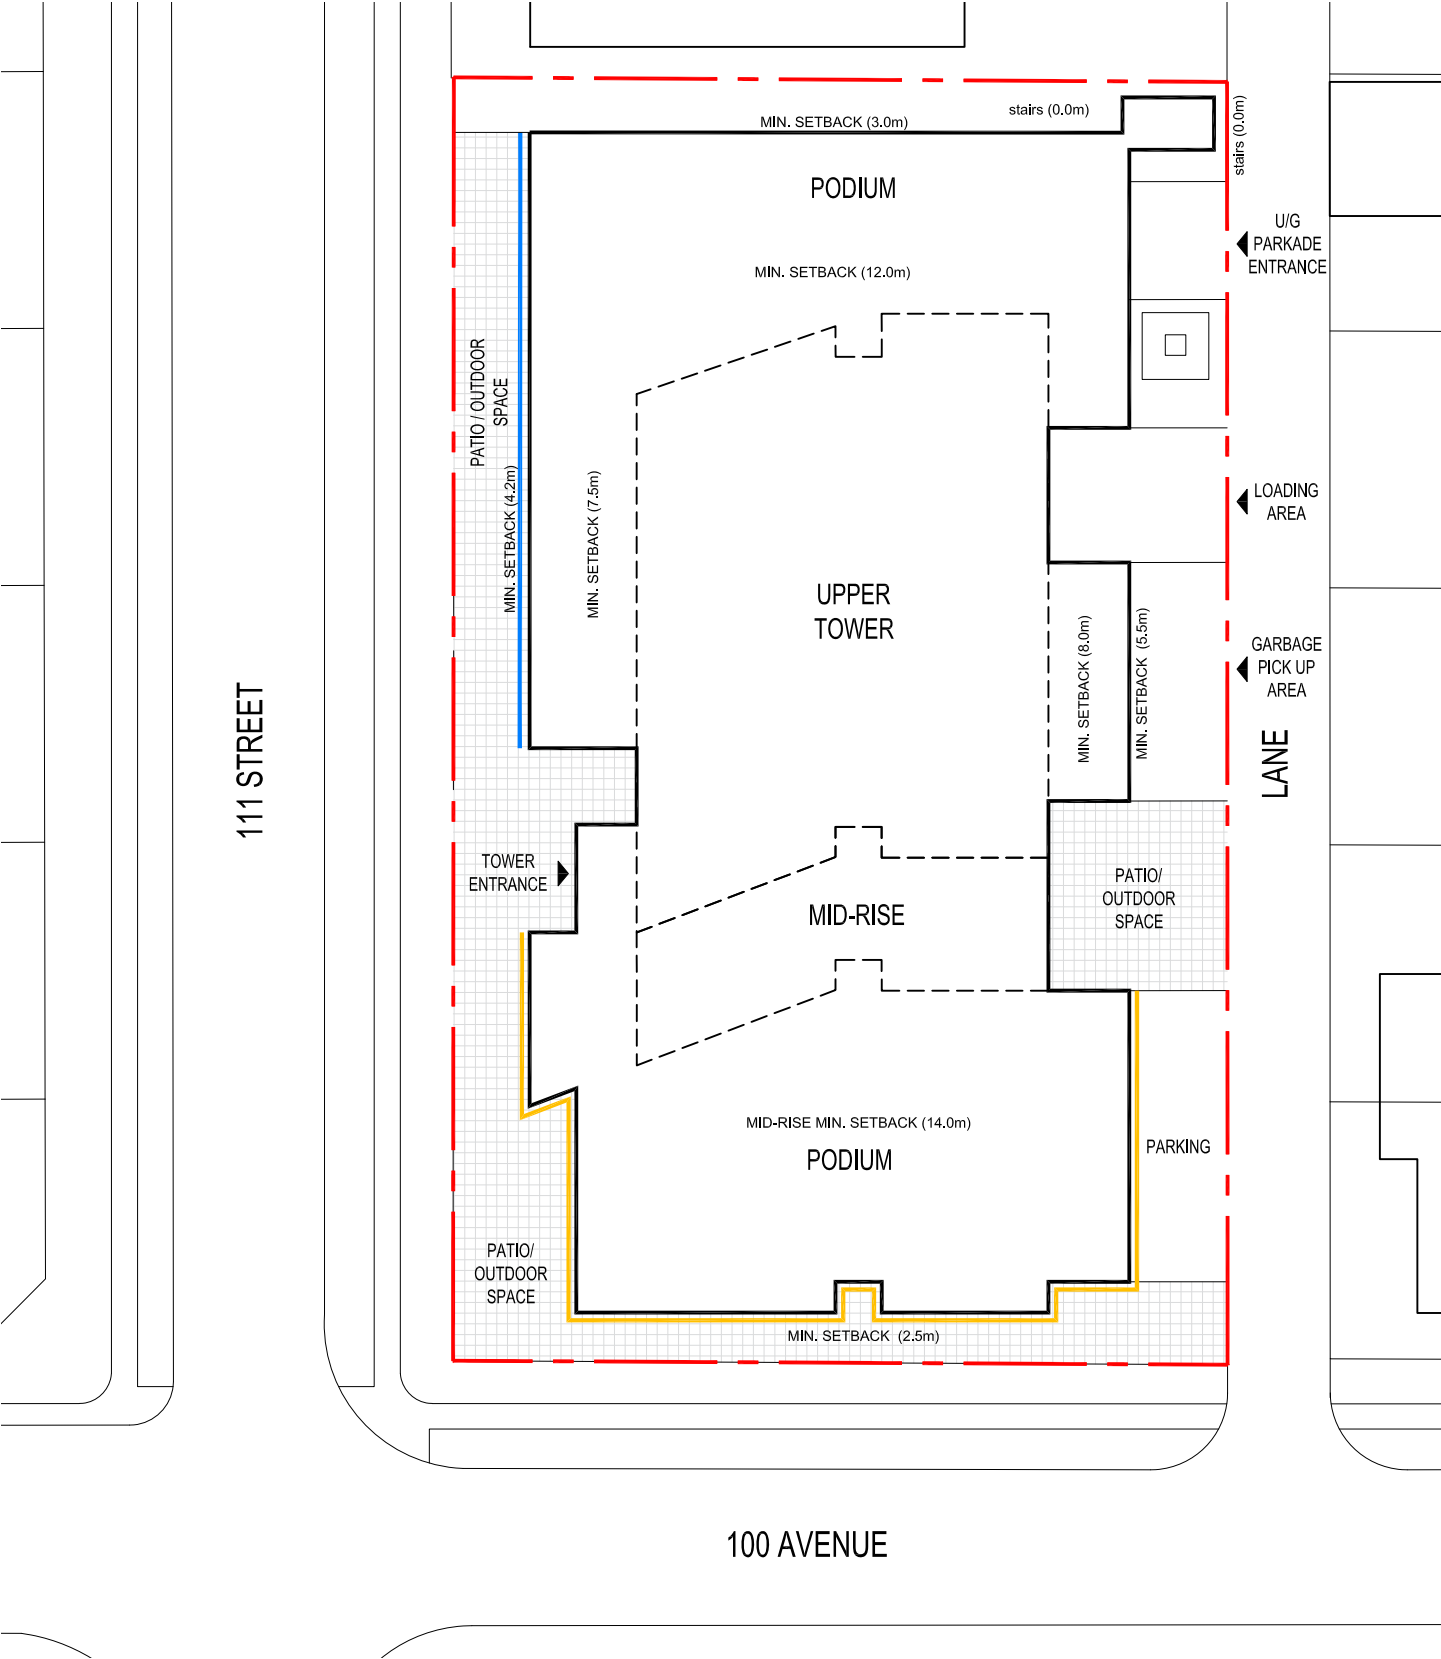

- SITE BOUNDARY
- COMMERCIAL EDGE
- RESIDENTIAL EDGE
- TOWER AREA
- HARDSCAPED / SOFT LANDSCAPED AREA