


SANITARY SERVICING STRATEGY FUND (SSSF)
MAJOR SANITARY TRUNKS
PLANNED (1999-2059)

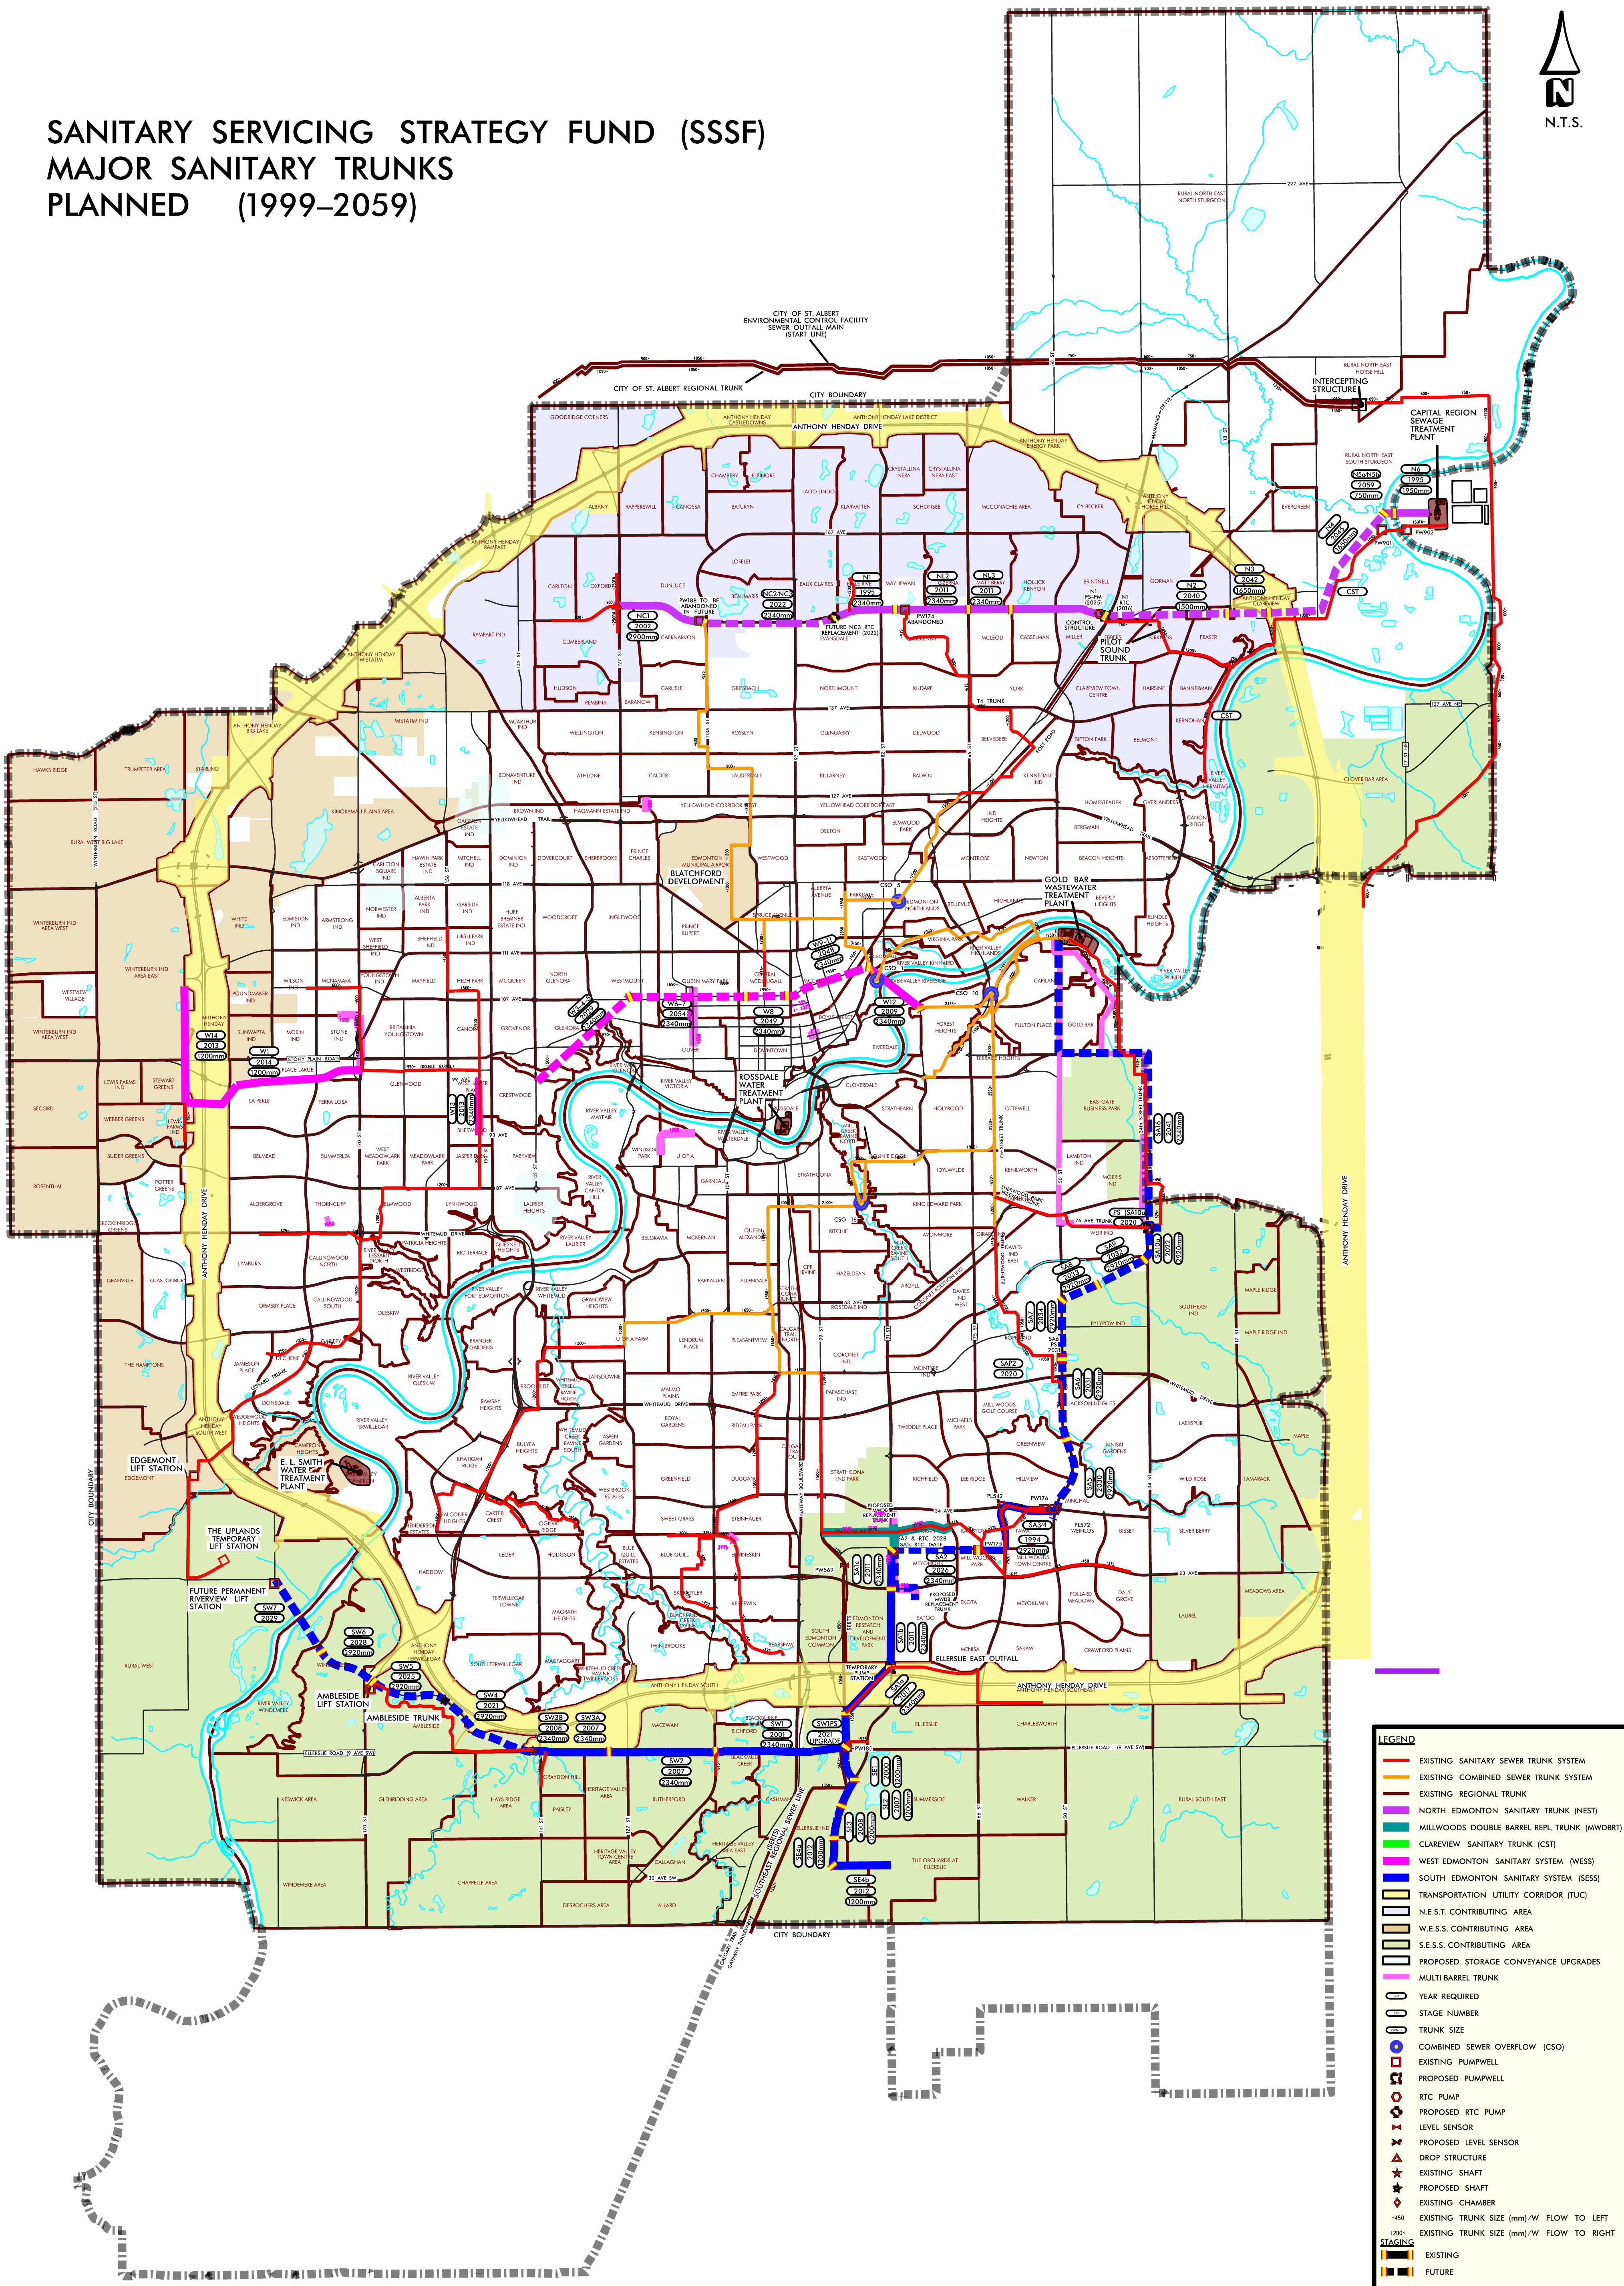

- LEGEND
- EXISTING SANITARY SEWER TRUNK SYSTEM
 - EXISTING COMBINED SEWER TRUNK SYSTEM
 - EXISTING REGIONAL TRUNK
 - NORTH EDMONTON SANITARY TRUNK (NEST)
 - MILLWOODS DOUBLE BARREL REPL. TRUNK (MWD/RT)
 - CLAREVIEW SANITARY TRUNK (CST)
 - WEST EDMONTON SANITARY SYSTEM (WESS)
 - SOUTH EDMONTON SANITARY SYSTEM (SESS)
 - TRANSPORTATION UTILITY CORRIDOR (TUC)
 - N.E.S.T. CONTRIBUTING AREA
 - W.E.S.S. CONTRIBUTING AREA
 - S.E.S.S. CONTRIBUTING AREA
 - PROPOSED STORAGE CONVEYANCE UPGRADES
 - MULTI BARREL TRUNK
 - YEAR REQUIRED
 - STAGE NUMBER
 - TRUNK SIZE
 - COMBINED SEWER OVERFLOW (CSO)
 - EXISTING PUMPWELL
 - PROPOSED PUMPWELL
 - RTC PUMP
 - PROPOSED RTC PUMP
 - LEVEL SENSOR
 - PROPOSED LEVEL SENSOR
 - DROP STRUCTURE
 - EXISTING SHAFT
 - PROPOSED SHAFT
 - EXISTING CHAMBER
 - EXISTING TRUNK SIZE (mm)/W FLOW TO LEFT
 - EXISTING TRUNK SIZE (mm)/W FLOW TO RIGHT
 - EXISTING
 - FUTURE