


SANITARY SERVICING STRATEGY FUND (SSSF)
MAJOR SANITARY TRUNKS
PLANNED (1999-2059)

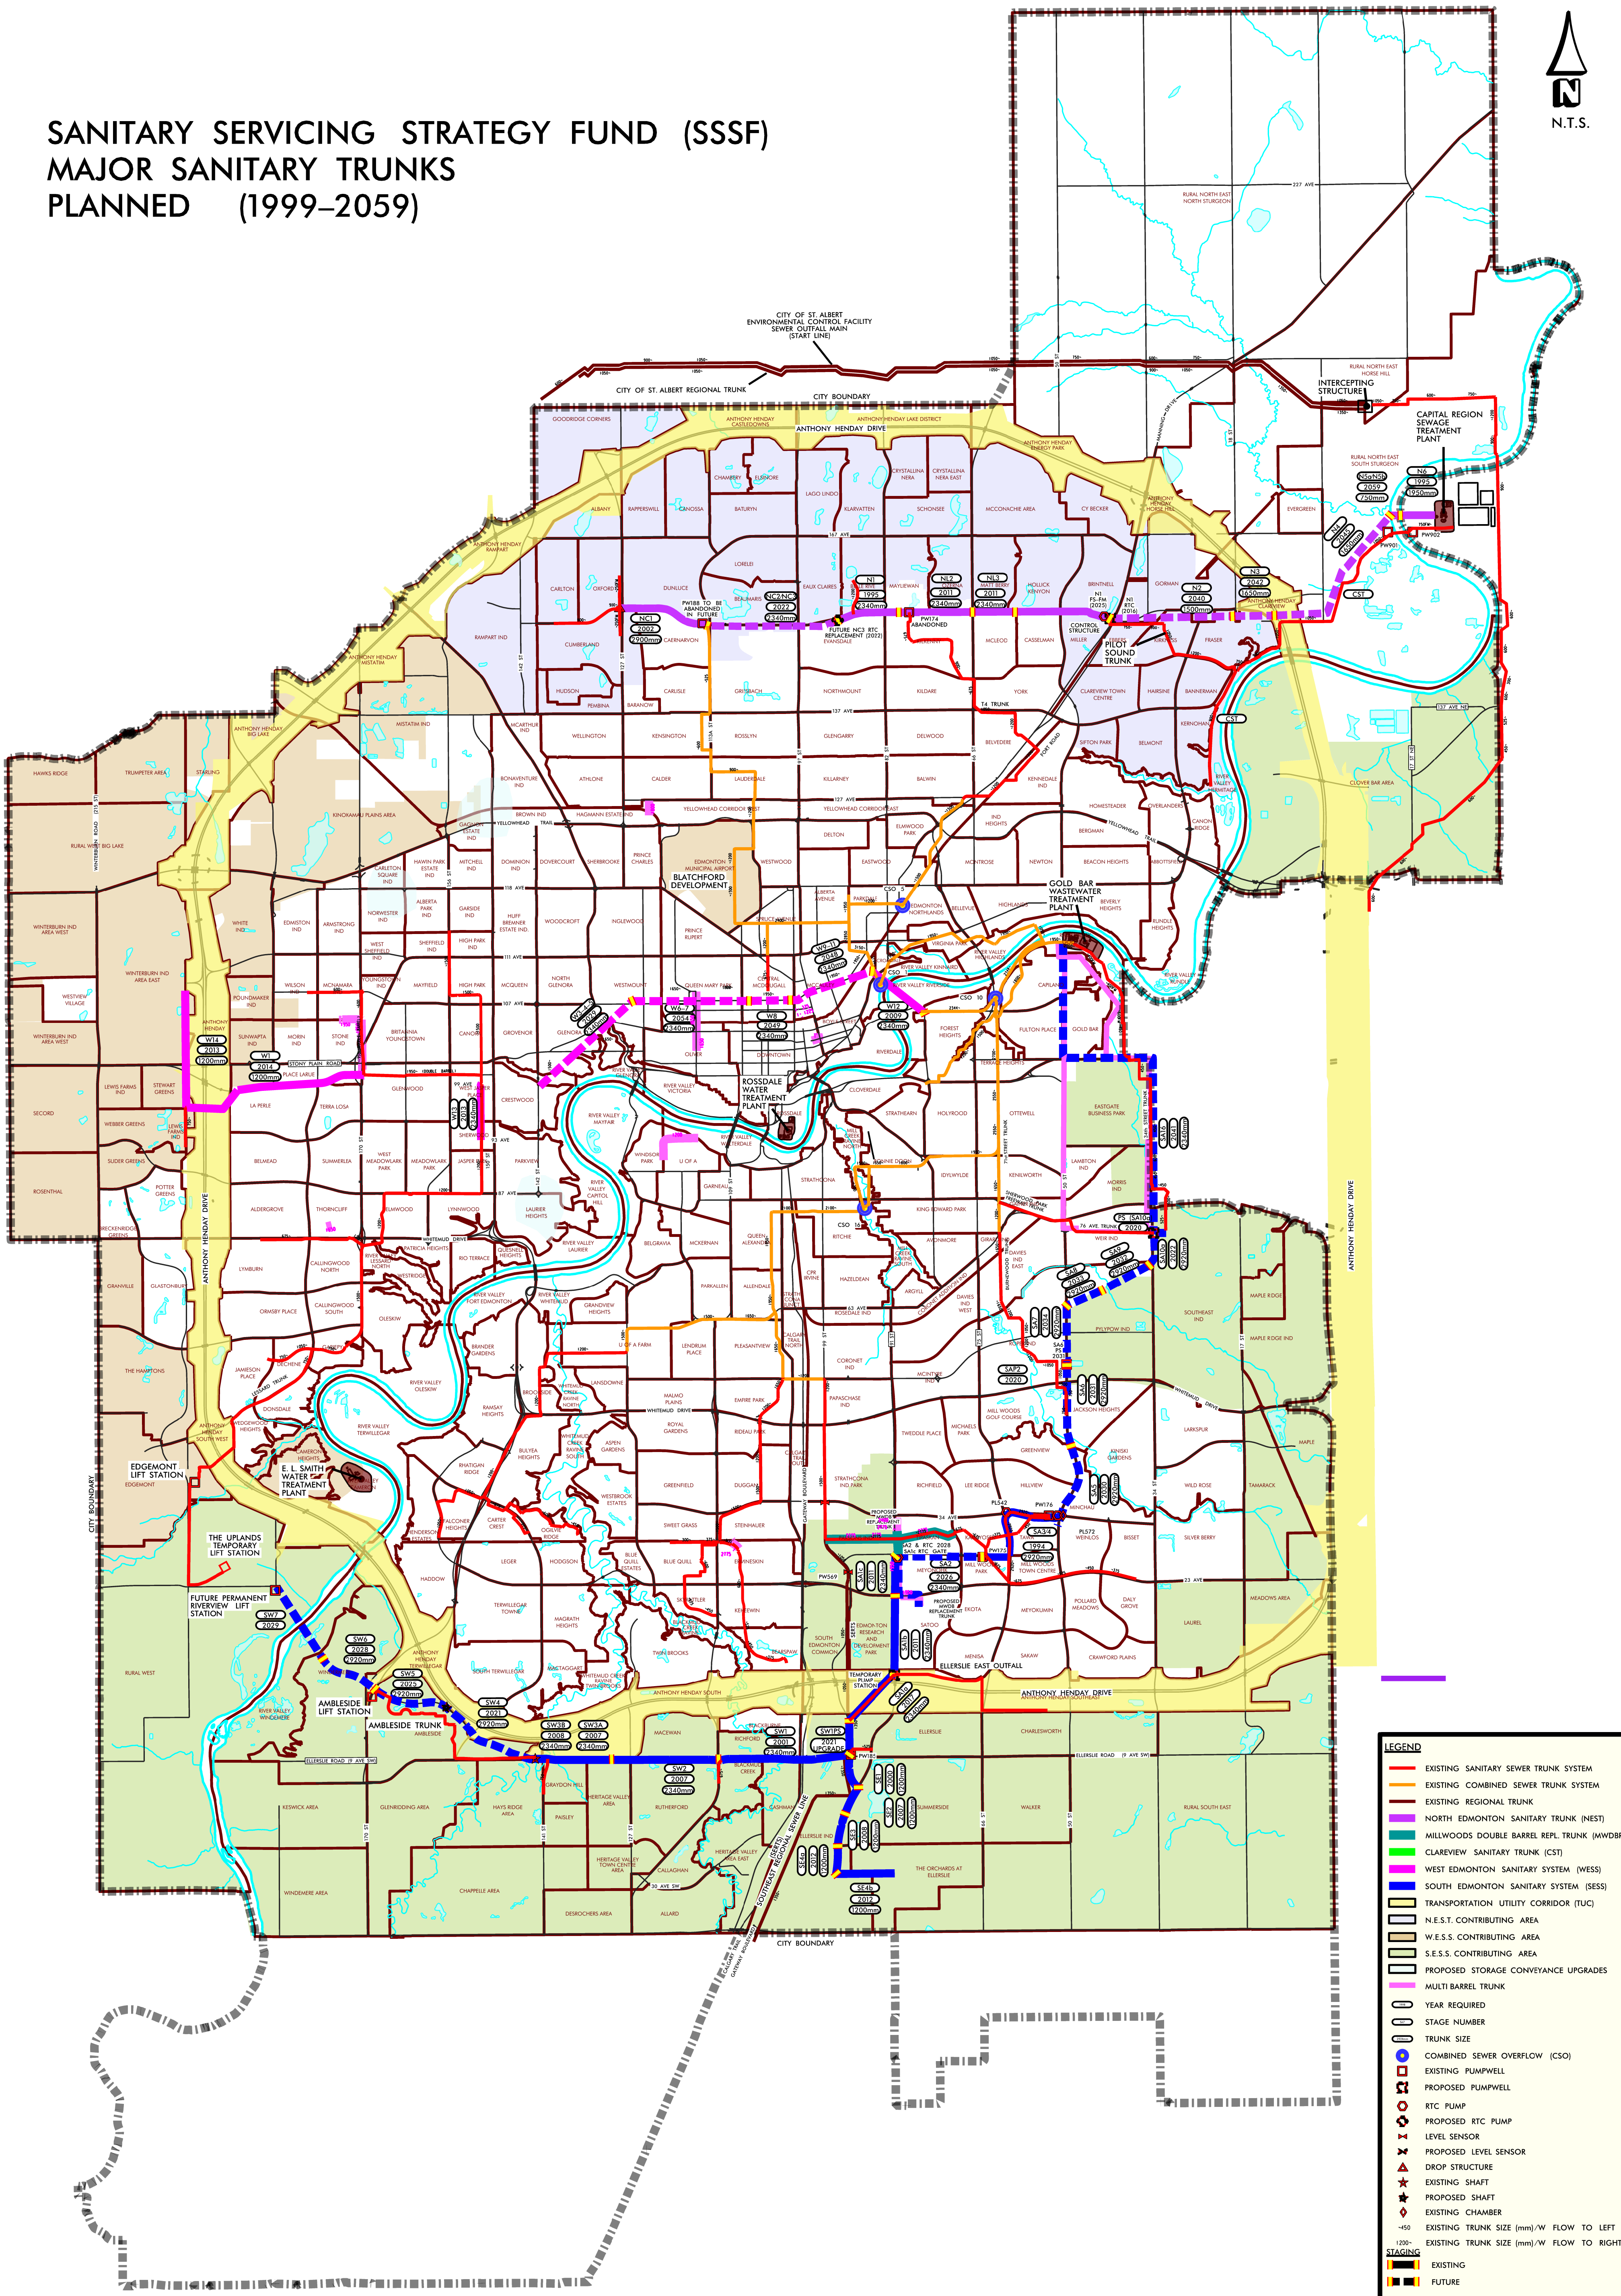

LEGEND

- EXISTING SANITARY SEWER TRUNK SYSTEM
- EXISTING COMBINED SEWER TRUNK SYSTEM
- EXISTING REGIONAL TRUNK
- NORTH EDMONTON SANITARY TRUNK (NEST)
- MILLWOODS DOUBLE BARREL REPL. TRUNK (MWBRT)
- CLAREVIEW SANITARY TRUNK (CST)
- WEST EDMONTON SANITARY SYSTEM (WESS)
- SOUTH EDMONTON SANITARY SYSTEM (SESS)
- TRANSPORTATION UTILITY CORRIDOR (TUC)
- N.E.S. CONTRIBUTING AREA
- W.E.S. CONTRIBUTING AREA
- S.E.S. CONTRIBUTING AREA
- PROPOSED STORAGE CONVEYANCE UPGRADES
- MULTI BARREL TRUNK
- YEAR REQUIRED
- STAGE NUMBER
- TRUNK SIZE
- COMBINED SEWER OVERFLOW (CSO)
- EXISTING PUMPWELL
- PROPOSED PUMPWELL
- RTC PUMP
- PROPOSED RTC PUMP
- LEVEL SENSOR
- PROPOSED LEVEL SENSOR
- DROP STRUCTURE
- EXISTING SHAFT
- PROPOSED SHAFT
- EXISTING CHAMBER
- EXISTING TRUNK SIZE (mm)/W FLOW TO LEFT
- EXISTING TRUNK SIZE (mm)/W FLOW TO RIGHT
- EXISTING
- FUTURE